


this drawing is the copyright design of Freeman Ankerman Partnership Limited. It must not be copied or reproduced or used in any way without written permission from Freeman Ankerman Partnership Limited. Dimensions to be checked on site do not scale from this drawing. All errors and omissions to be reported back to the Architect prior to commencement.

Freeman Ankerman Partnership Ltd




198 Providence Square ■ Jacob Street ■ London SE1 2DZ

e mail@fap-architects.co.uk
t 020 7394 2232

 

KEY :

- PROPOSED CHANGES TO APPROVED FULL PLANNING APPLICATION **2015/1139/P** AND **NMA 2019/2485/P**

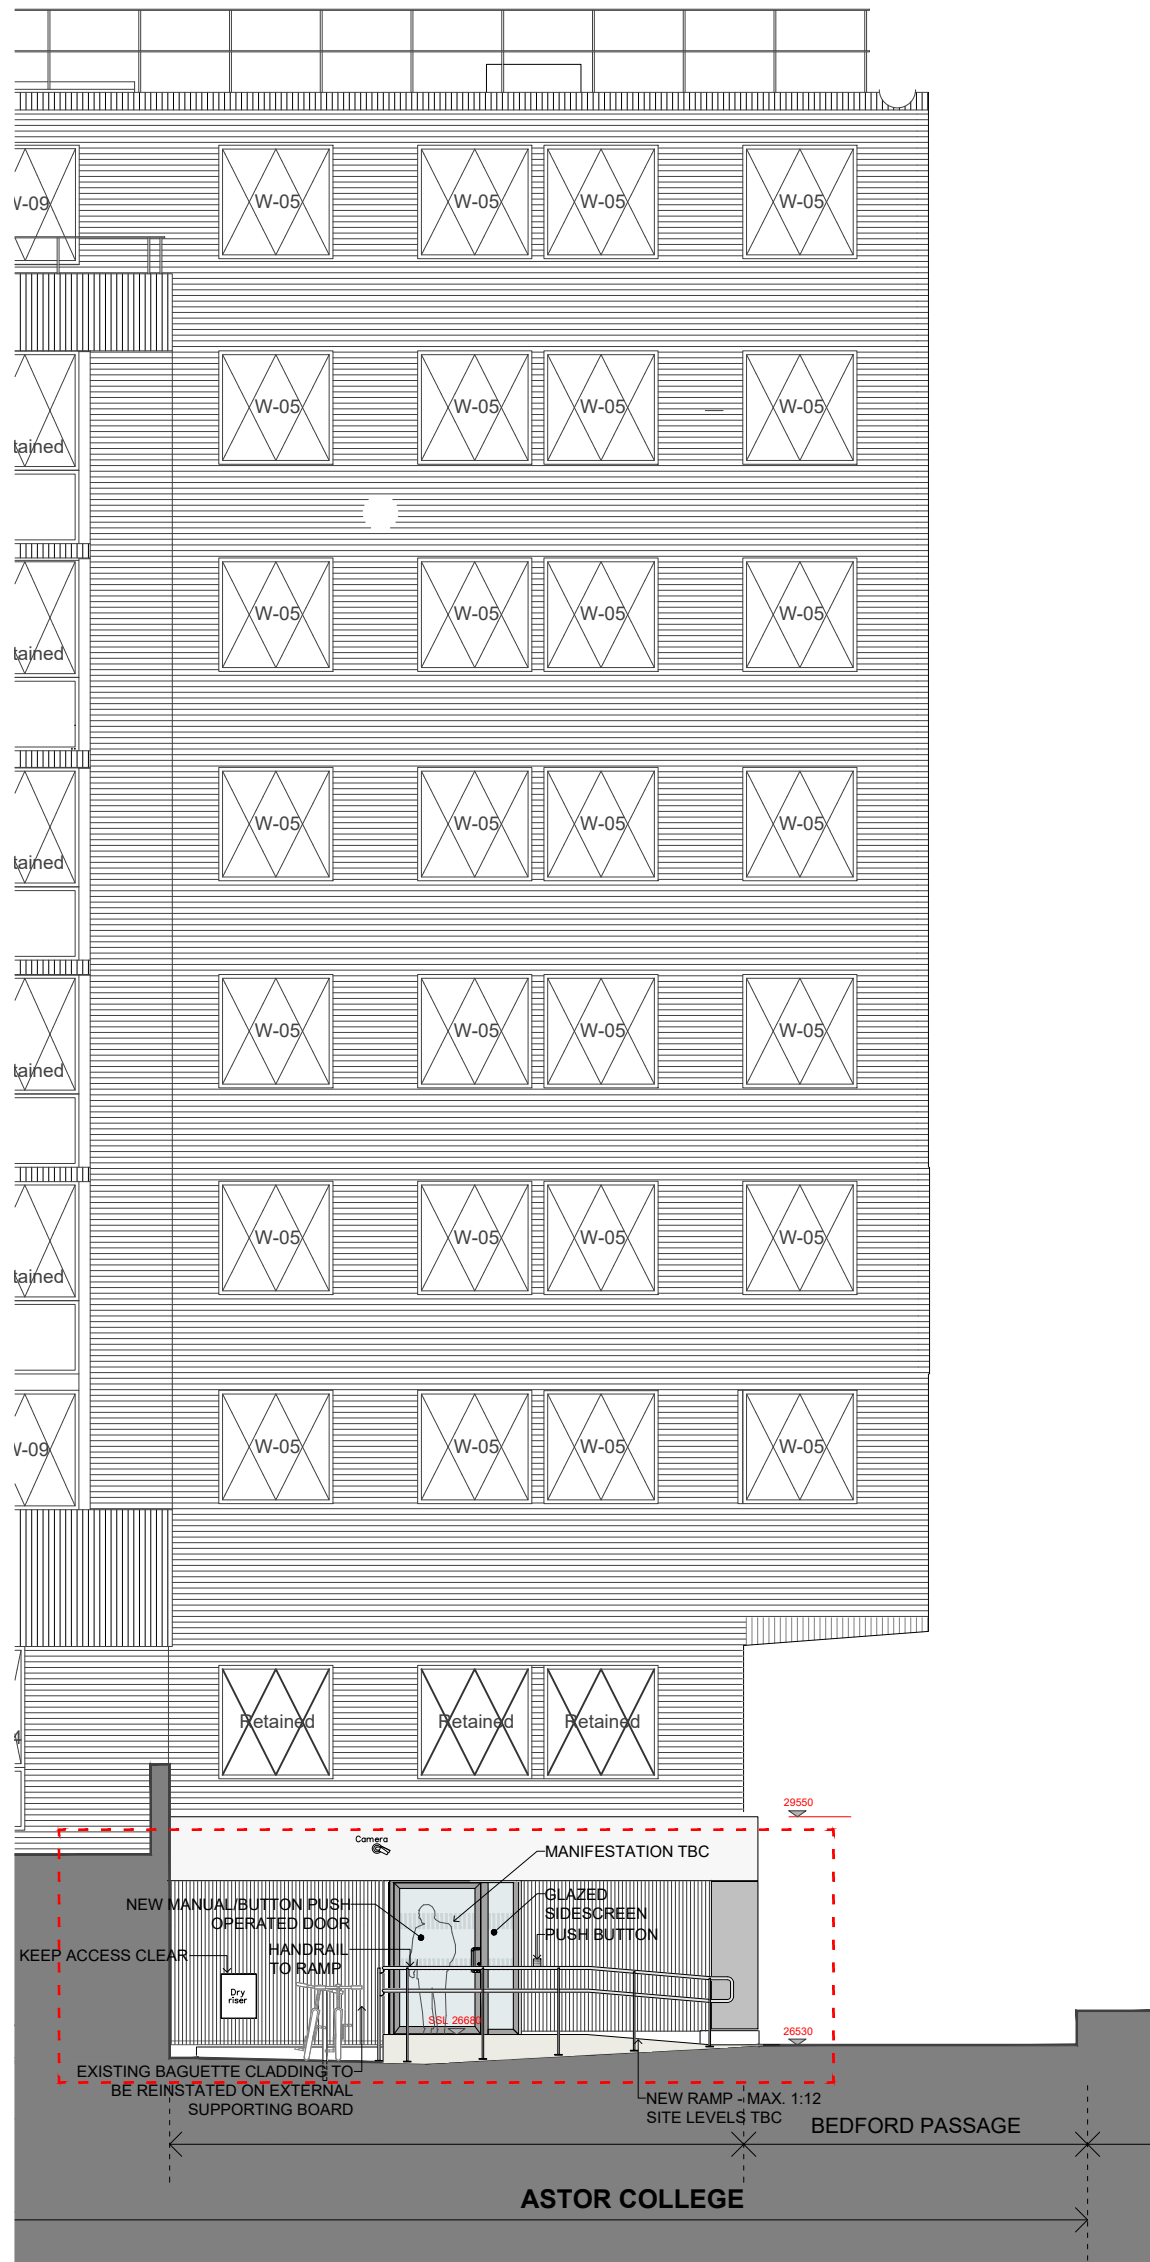

PROPOSED SOUTH WEST ELEVATION
1:100

REV	BY	CHECKED	DATE
A	PD	JAA	17/06/2022
DRAWING UPDATED TO REPLY TO COMMENTS AND REVISION CLOUDS OMITED			
Notes: All dimensions to be checked on site Do not scale from drawings			
client UNIVERSITY COLLEGE LONDON			
project UCL ASTOR COLLEGE CAFE 99 CHARLOTTE STREET, LONDON W1T 4QB			
drawing title PROPOSED SOUTH WEST ELEVATION			scale at sheet 1:100 @A3
issue purpose PLANNING			
project no. 2021-834	drawing no. 2021-834/P05		
sheet	revision A	north point	
drawn PD	checked by JAA		
signed	date MAY 2022		