

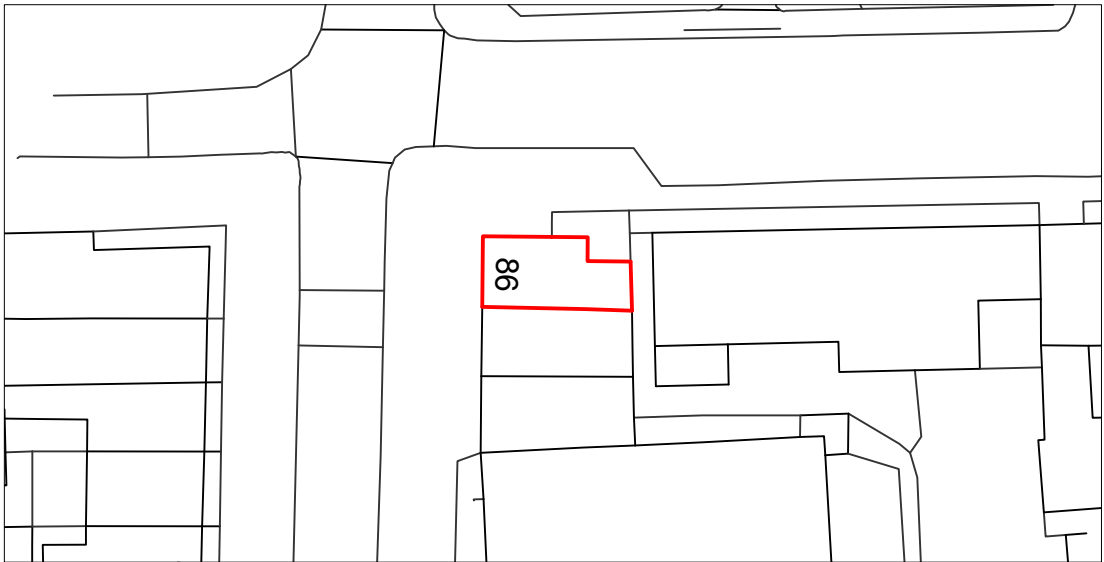



Block Plan
Scale 1:500

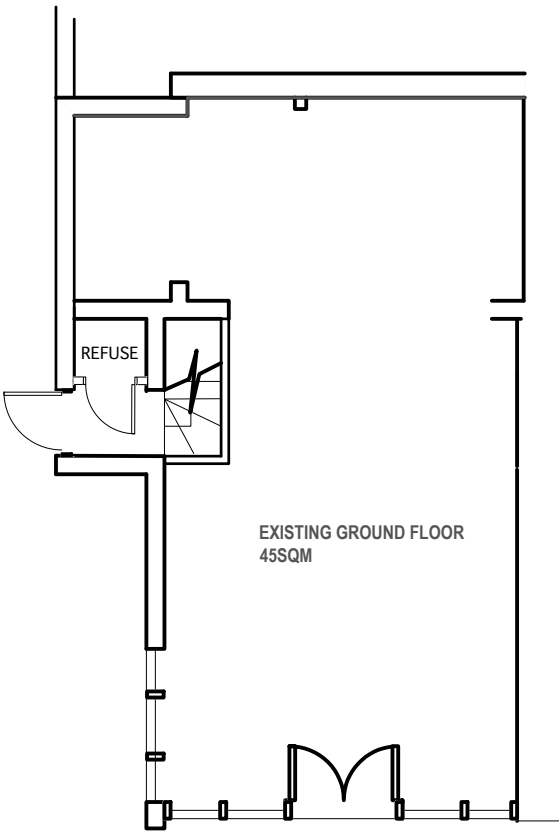

N
Site Location Plan
Scale 1:1250

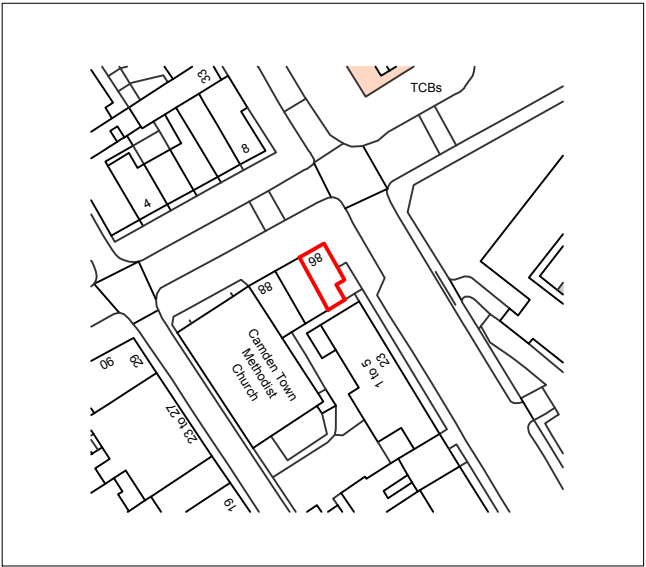

GROUND FLOOR

 

Notes
Report any discrepancies
Copyright owned by Buxton Associates
For planning purposes only

Buxton Architectural Service

30 Redbourne Avenue, London N3 2BS

mobile +44 07980447962
e-mail: cdbuxton@me.com

Rev	Date

Certificate of Lawfulness:
Use class.

Project :
86 Plender Street,
NW1 0JN

Job Title : Certificate of Lawfulness: Use class.

Existing Ground Floor Plan
& Site Plans

Date
28/06/22

Scale:
1:100 @ A3

Dwg. No.
CL/PL01

Rev.