


Note

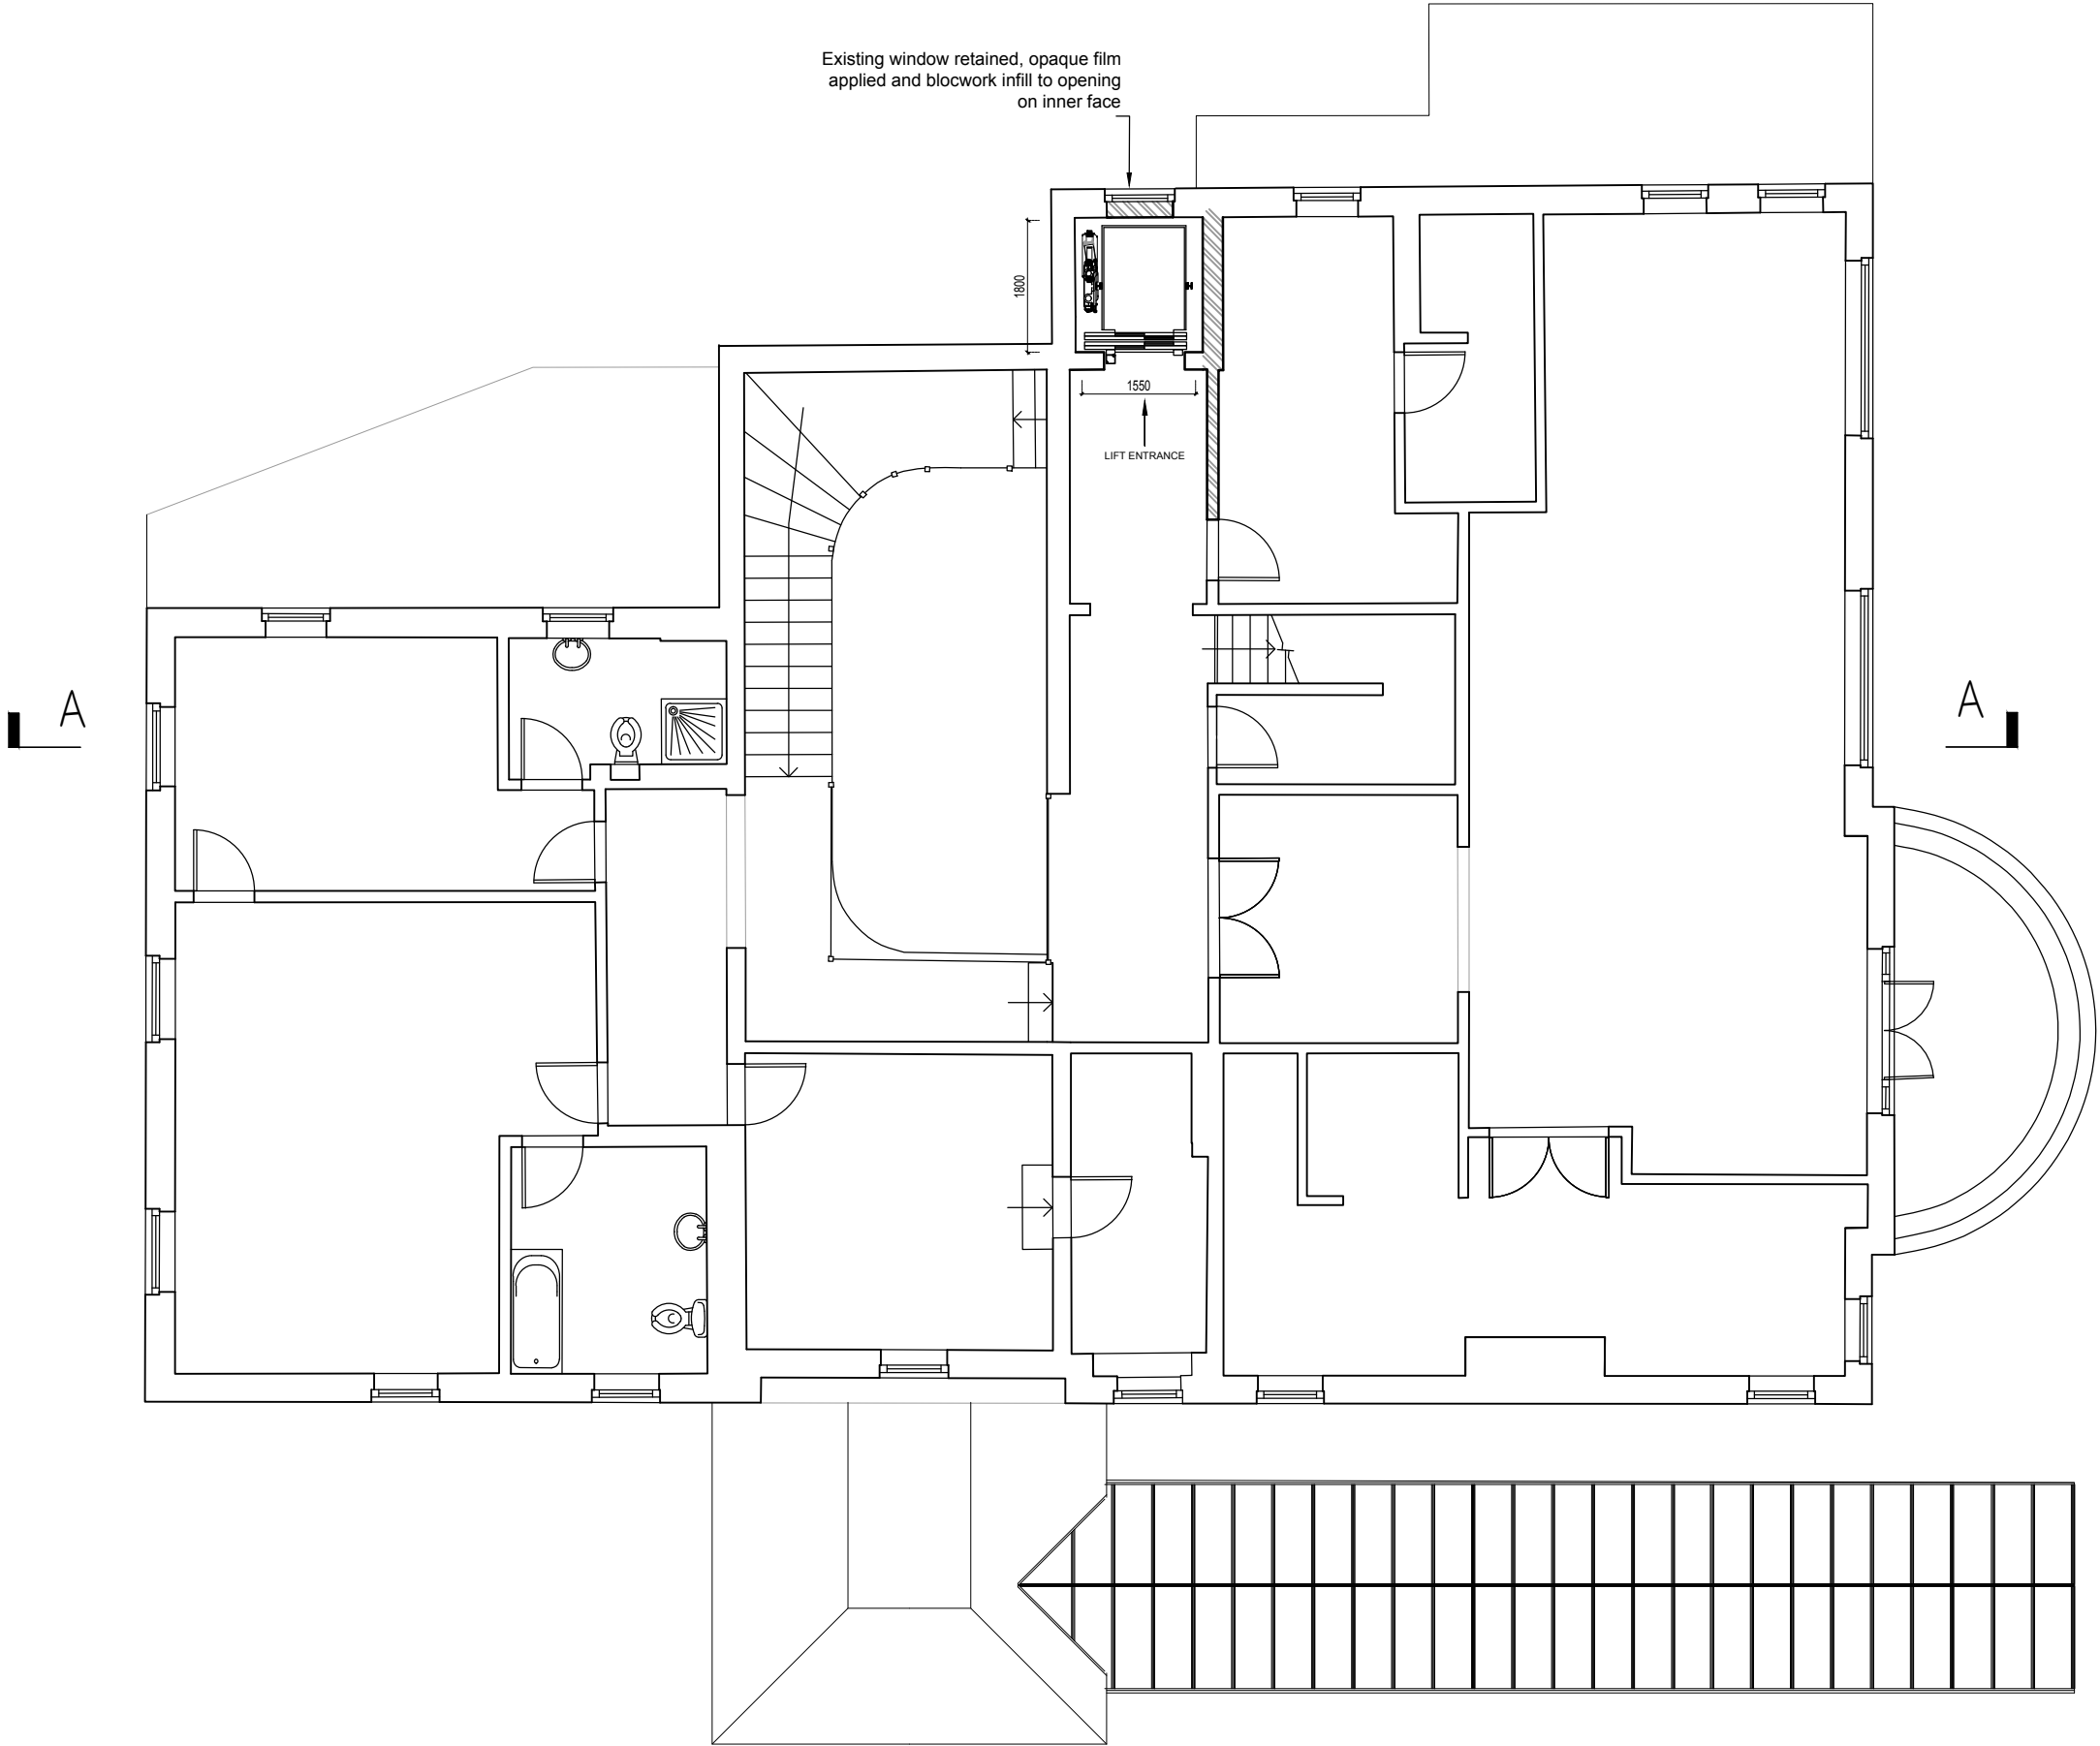

KEY

NEW STRUCTURE

TO BE REMOVED


PLANNING

ALL DIMENSIONS APPROXIMATE

SCHEME DESIGN SUBJECT TO
STRUCTURAL ENGINEER /SERVICES ENGINEER,
& PLANNERS COMMENT

| | | | |

PROPOSED FIRST FLOOR PLAN

 

BB PARTNERSHIP LTD

CHARTERED ARCHITECTS

Studios 33-34, 10 Hornsey St, London. N7 8EL
Tel 020 7336 8555 - e-mail - architect@bbpartnership.co.uk

© 2016 BB PARTNERSHIP LIMITED

project RADLETT HOUSE PROPOSED LIFT	date 18.07.2016	scale 1:100@A3	drawn RP
drawing PROPOSED FIRST FLOOR PLAN LIFT LOCATION	drwg. no FLS - 1002	rev. -	
ALL RIGHTS RESERVED DO NOT SCALE CHECK ALL DIMENSIONS ON SITE			