


NOTES:

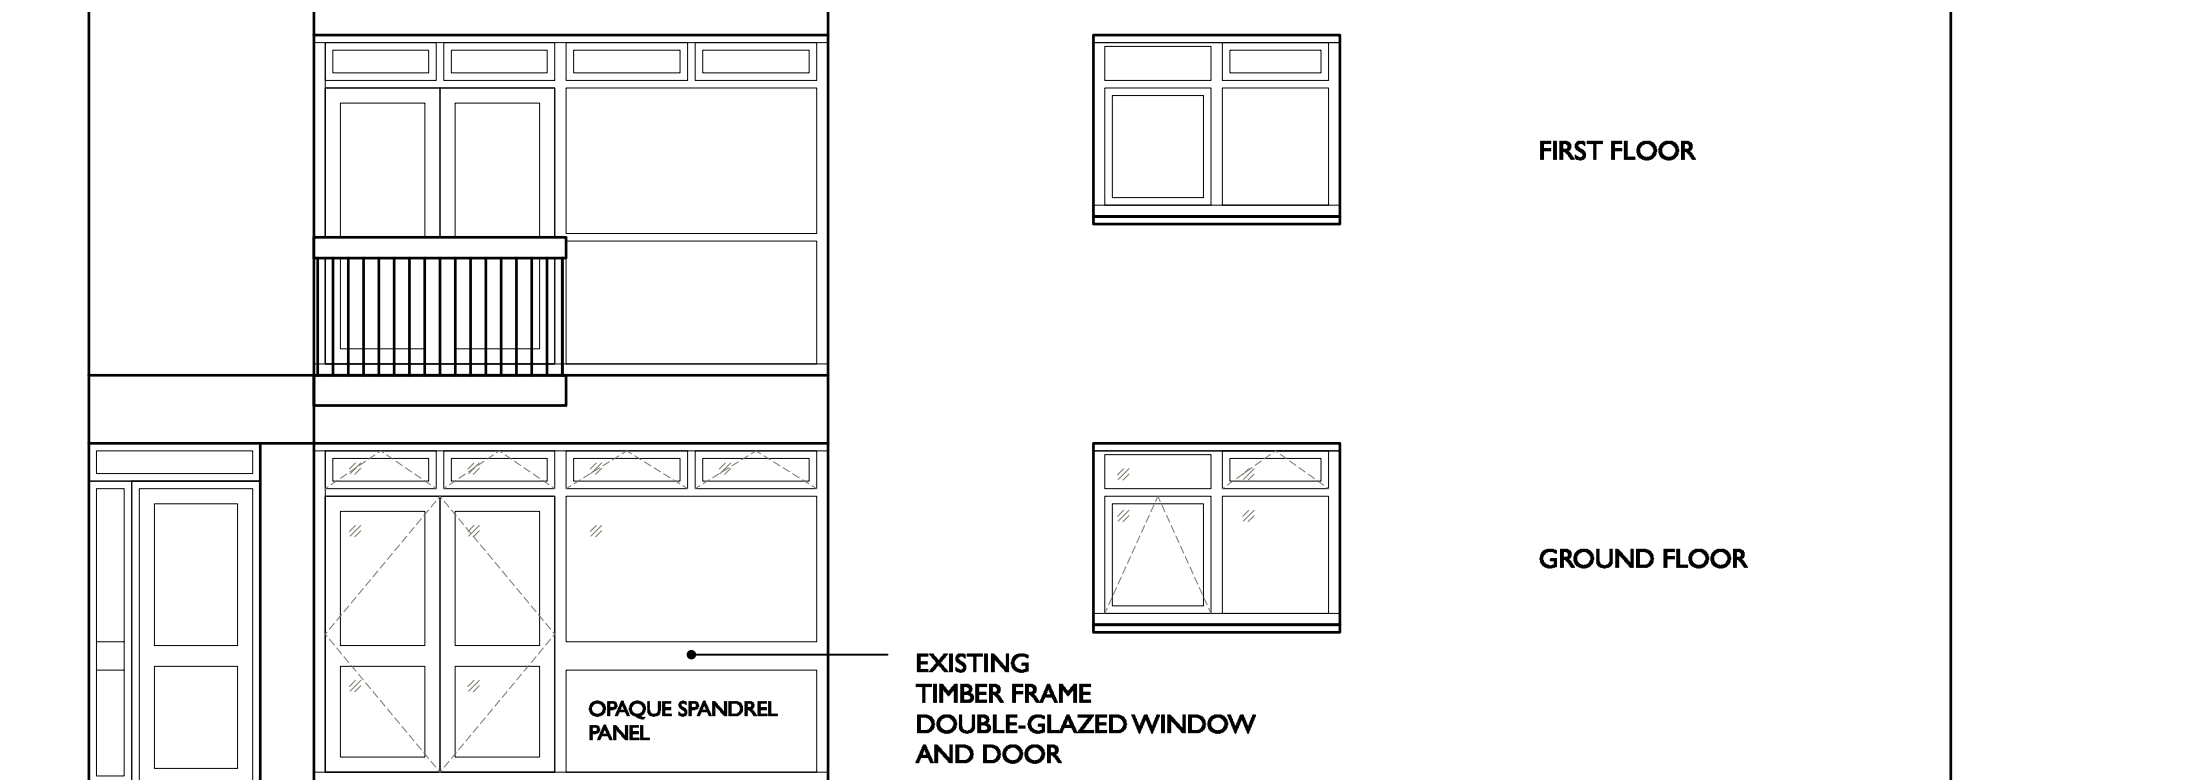


MAIN
ENTRANCE TO
HIGHCROFT

APPLICATION SITE

1

EXISTING NORTH ELEVATION

Scale: 1:50

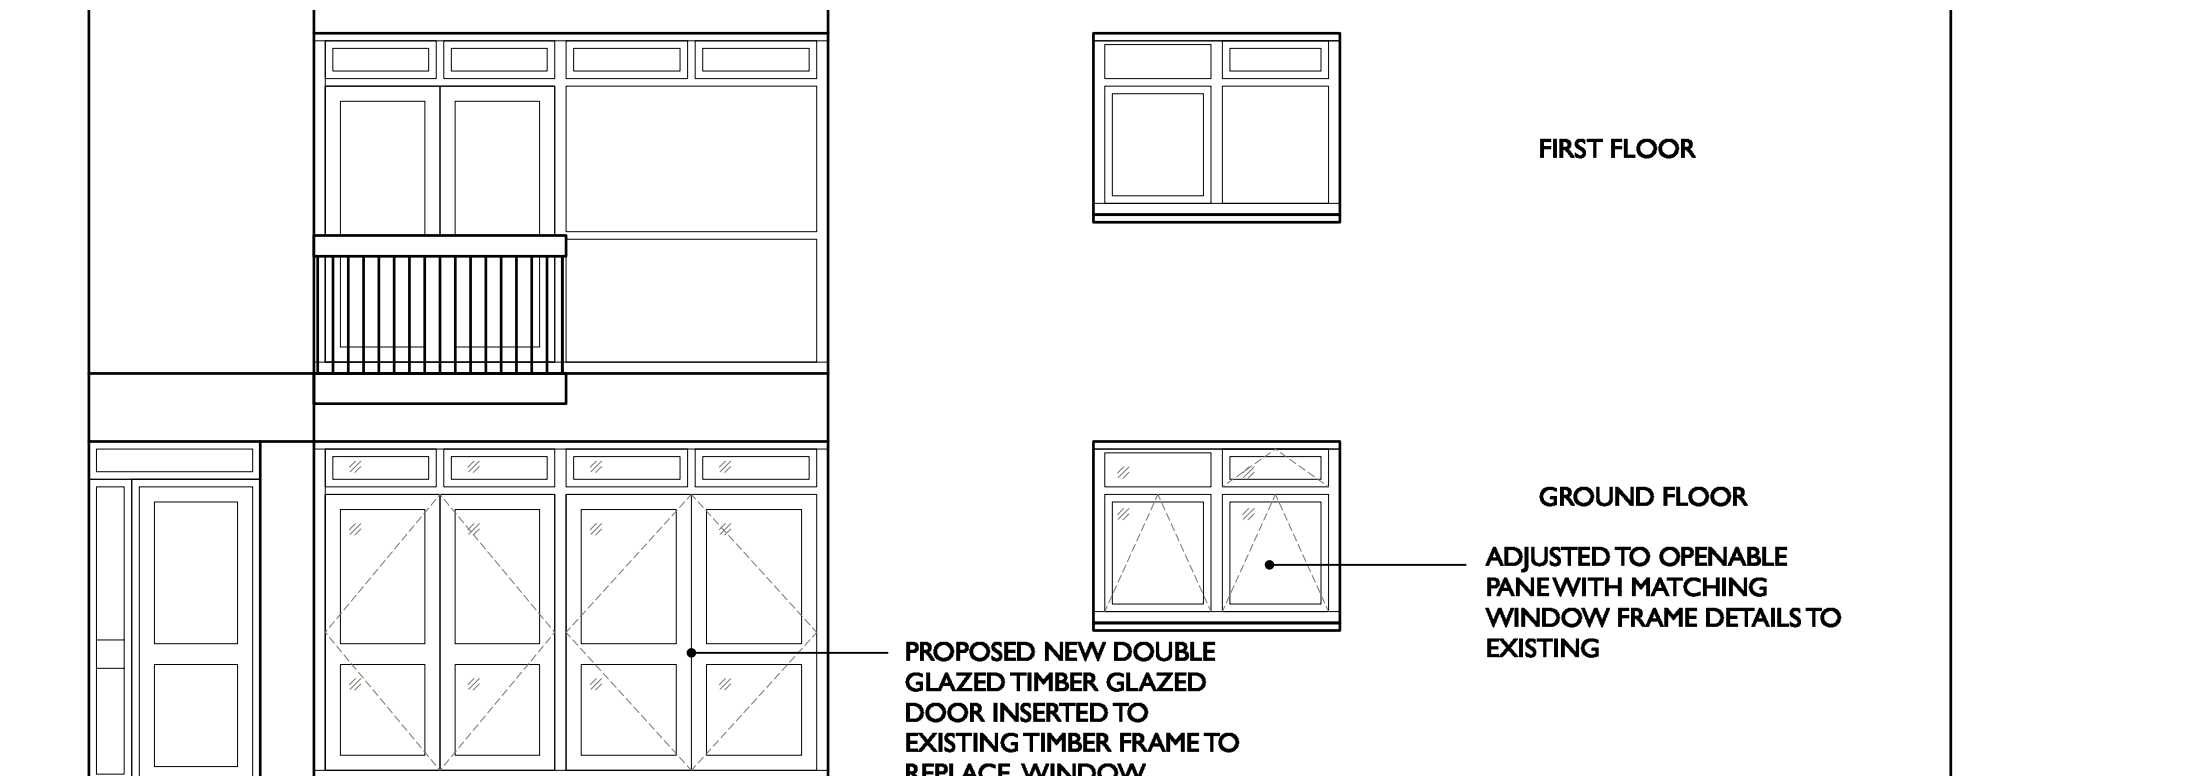

MAIN
ENTRANCE TO
HIGHCROFT

APPLICATION SITE

2

PROPOSED NORTH ELEVATION

Scale: 1:50

PROJECT:
FLAT 1 HIGHCROFT
170 HIGHGATE ROAD
LONDON, NW5 1EJ

DRAWING TITLE:
EXISTING & PROPOSED
NORTH ELEVATION

SCALE:
1:50@A3

DRAWING NUMBER: REVISION
HG_02_05 A