


REVISIONS:  
A - 22.06.27 PLANNING SUBMISSION

NOTES:

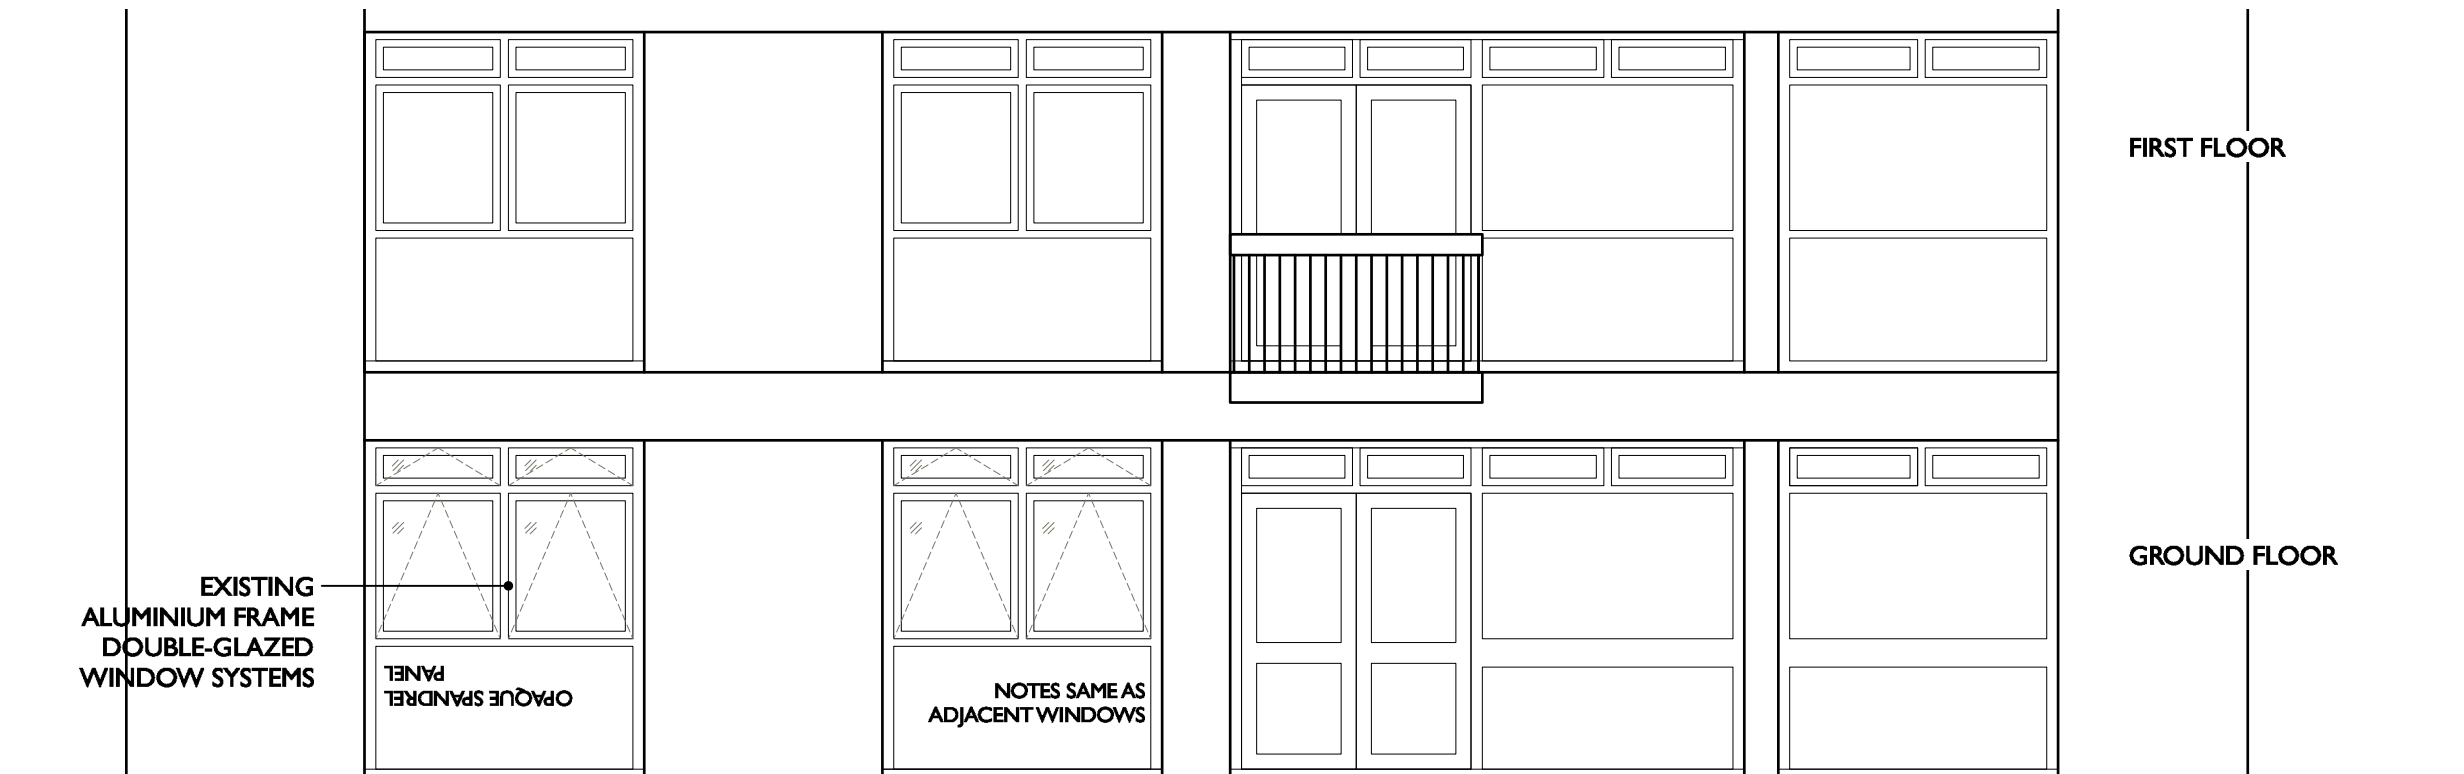

1 **EXISTING SOUTH ELEVATION**  
Scale: 1:50



2 **PROPOSED SOUTH ELEVATION**  
Scale: 1:50

PROJECT:  
FLAT 1 HIGHCROFT  
170 HIGHGATE ROAD  
LONDON, NW5 1EJ

DRAWING TITLE:  
EXISTING & PROPOSED  
SOUTH ELEVATION

SCALE:  
1:50@A3

DRAWING NUMBER: REVISION  
HG\_02\_06 A