


ROOF PLAN
scale 1:200




The Conservation Rooflight from The Rooflight Company.
Structural opening 720mm x 1850mm approx.
Colour: Dark grey (BS00A13).
Double glazed.
Fixed shut.

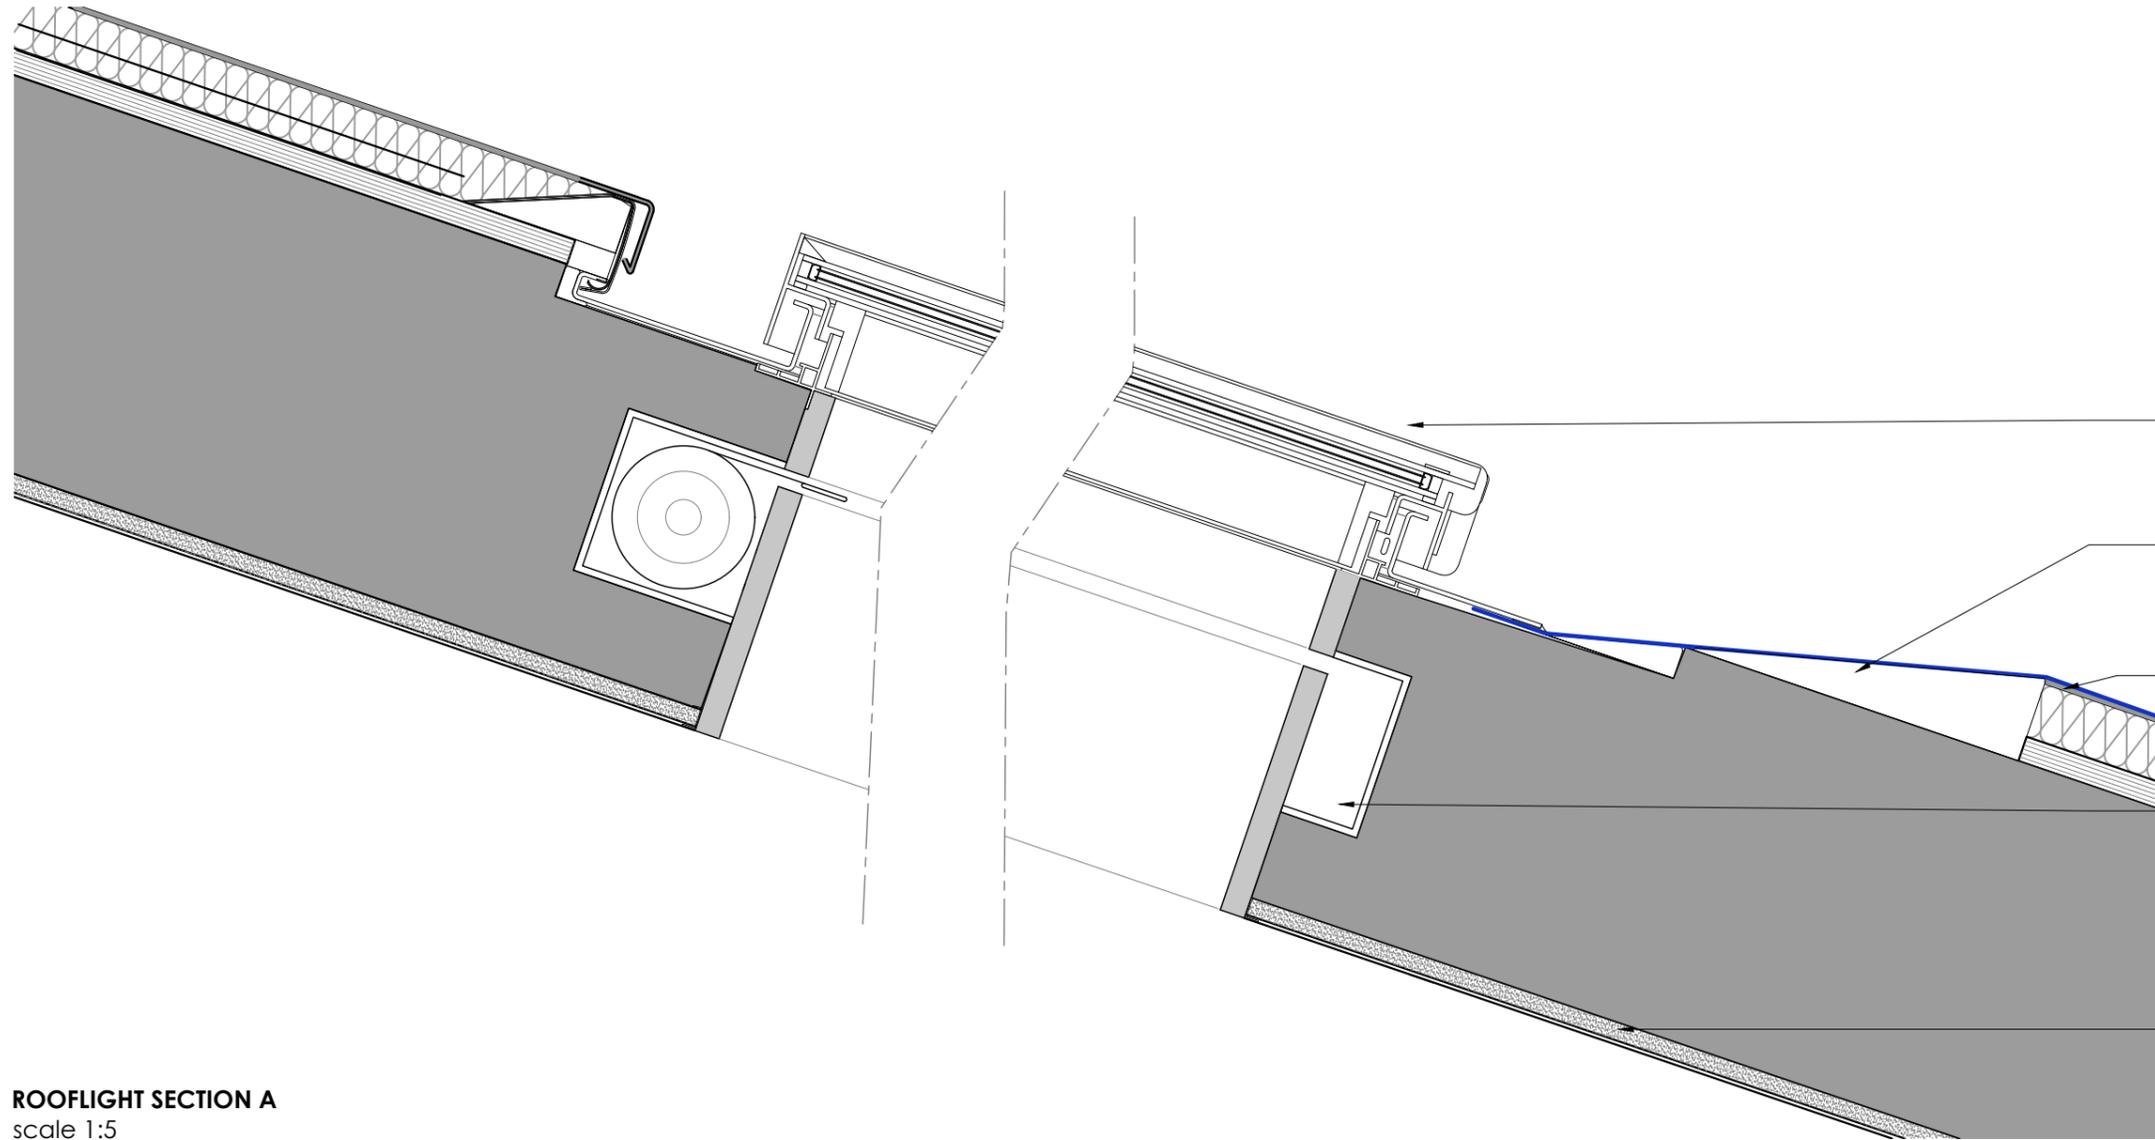

ROOFLIGHT SECTION A
scale 1:5

- Fixed shut Conservation rooflight from the rooflight company installed between the rafters to achieve a flush installation
- Hardwood tilting fillets for shedding rain water with zinc flashing.
- Existing zinc roof with insulation below.
- Concealed tension blind.
- Plasterboard + skim

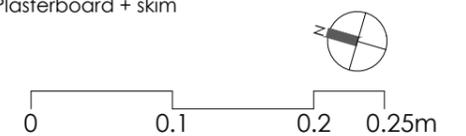

A3 Sheet Size

NOTES

1. All dimensions and levels are to be checked on site by the Main Contractor before work commences. The Architect is to be informed immediately of any discrepancies.
2. Do not scale this drawing, use written dimensions only.
3. Larger scale drawings are to be used over smaller scale drawings.
4. All dimensions are in millimetres unless otherwise stated.
5. If in doubt ask.

© Copyright of Mitchell Berry Architects.

Status		Planning	
Project	1A Gloucester Gate London NW1 4HG		
Client	Private		

Title	Proposed Rooflight Detail		
Drawing Number	2204-P34	Revision	-
Scale	1:5 @ A3	Drawn by	AMB
Date	22.06.2022		

Rev	Date	Notes

MITCHELL BERRY
ARCHITECTS
THE STUDIO · 9 STRATFORD ROAD · LONDON · W8 6RF
TEL · 020 7938 4358
EMAIL · studio@mitchellberryarchitects.co.uk