


GLOUCESTER GATE MEWS

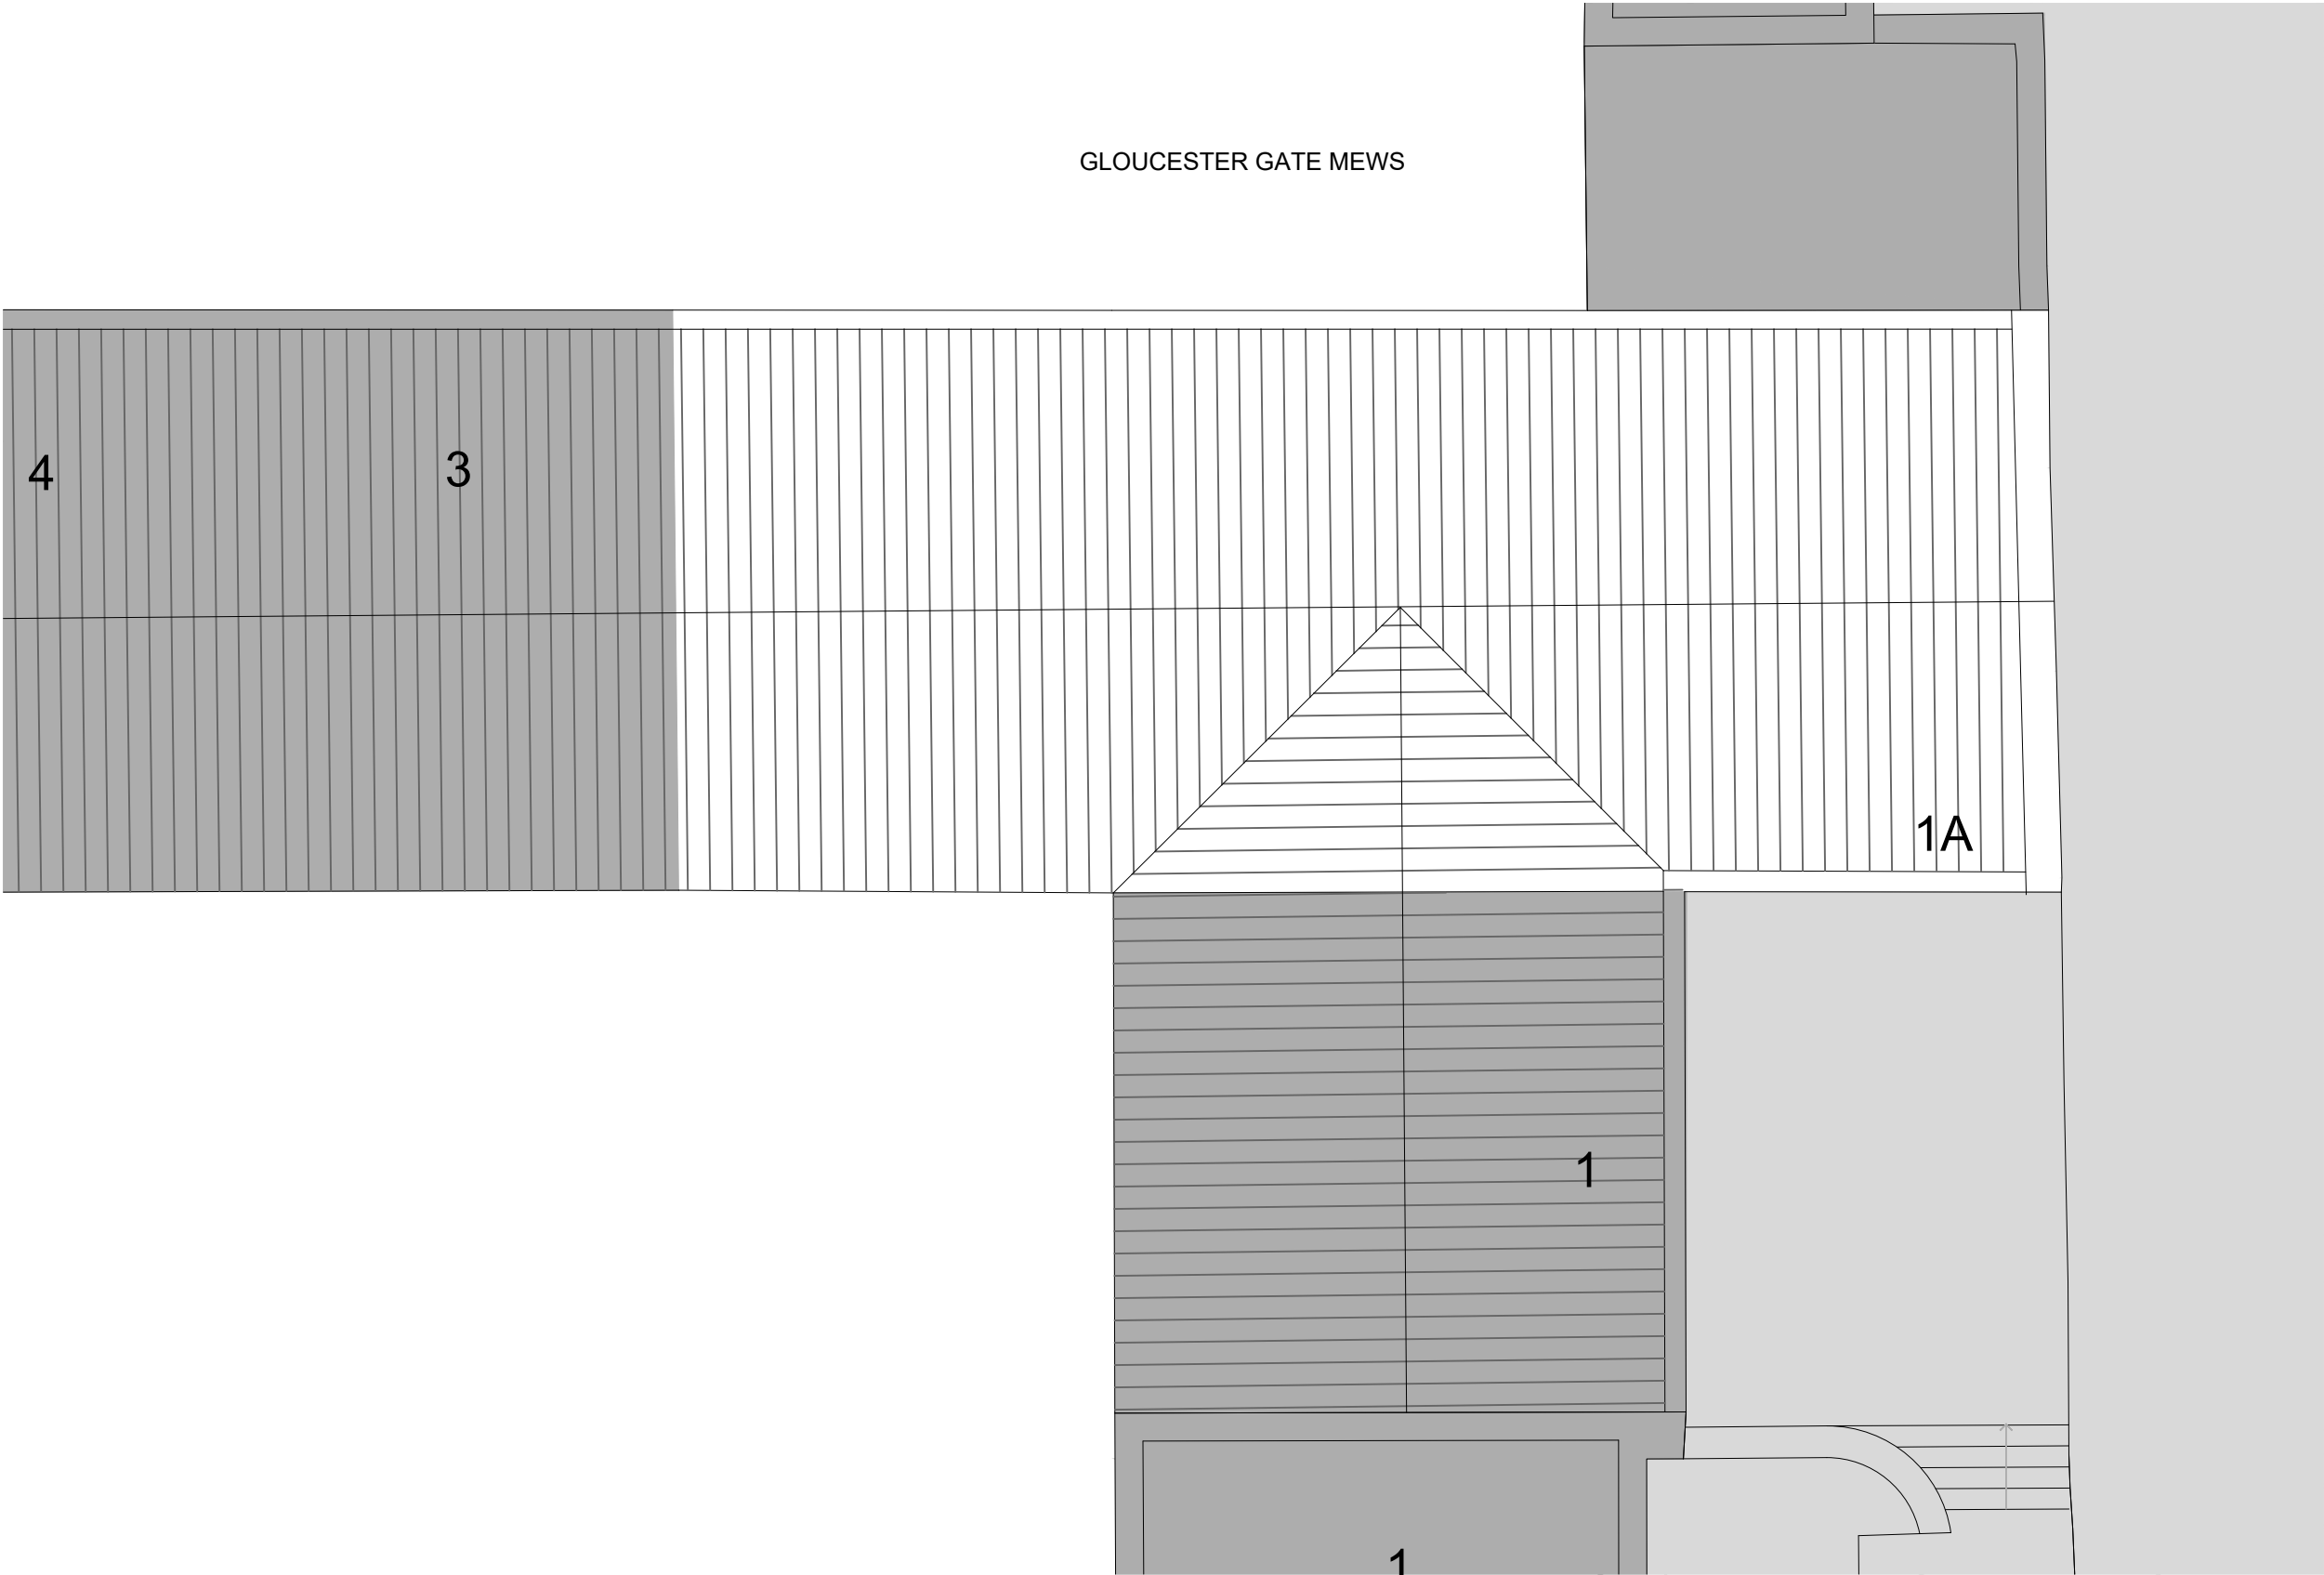

A3 Sheet Size

NOTES


1. All dimensions and levels are to be checked on site by the Main Contractor before work commences. The Architect is to be informed immediately of any discrepancies.
2. Do not scale this drawing, use written dimensions only.
3. Larger scale drawings are to be used over smaller scale drawings.
4. All dimensions are in millimetres unless otherwise stated.
5. If in doubt ask.

© Copyright of Mitchell Berry Architects.

Status		Planning
Project	1A Gloucester Gate London NW1 4HG	
Client	Private	

Title		Existing Roof Plan	
Drawing Number	2204-P21	Revision	-
Scale	1:100 @ A3	Drawn by	AMB
Date	01.06.2022		

Rev	Date	Notes	

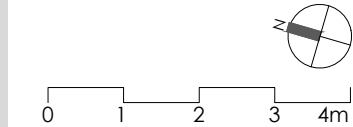

MITCHELL BERRY

A R C H I T E C T S

THE STUDIO · 9 STRATFORD ROAD · LONDON · W8 6RF
TEL · 020 7938 4358

EMAIL · studio@mitchellberryarchitects.co.uk