


GLOUCESTER GATE MEWS

No. 4 Conservation rooflight.

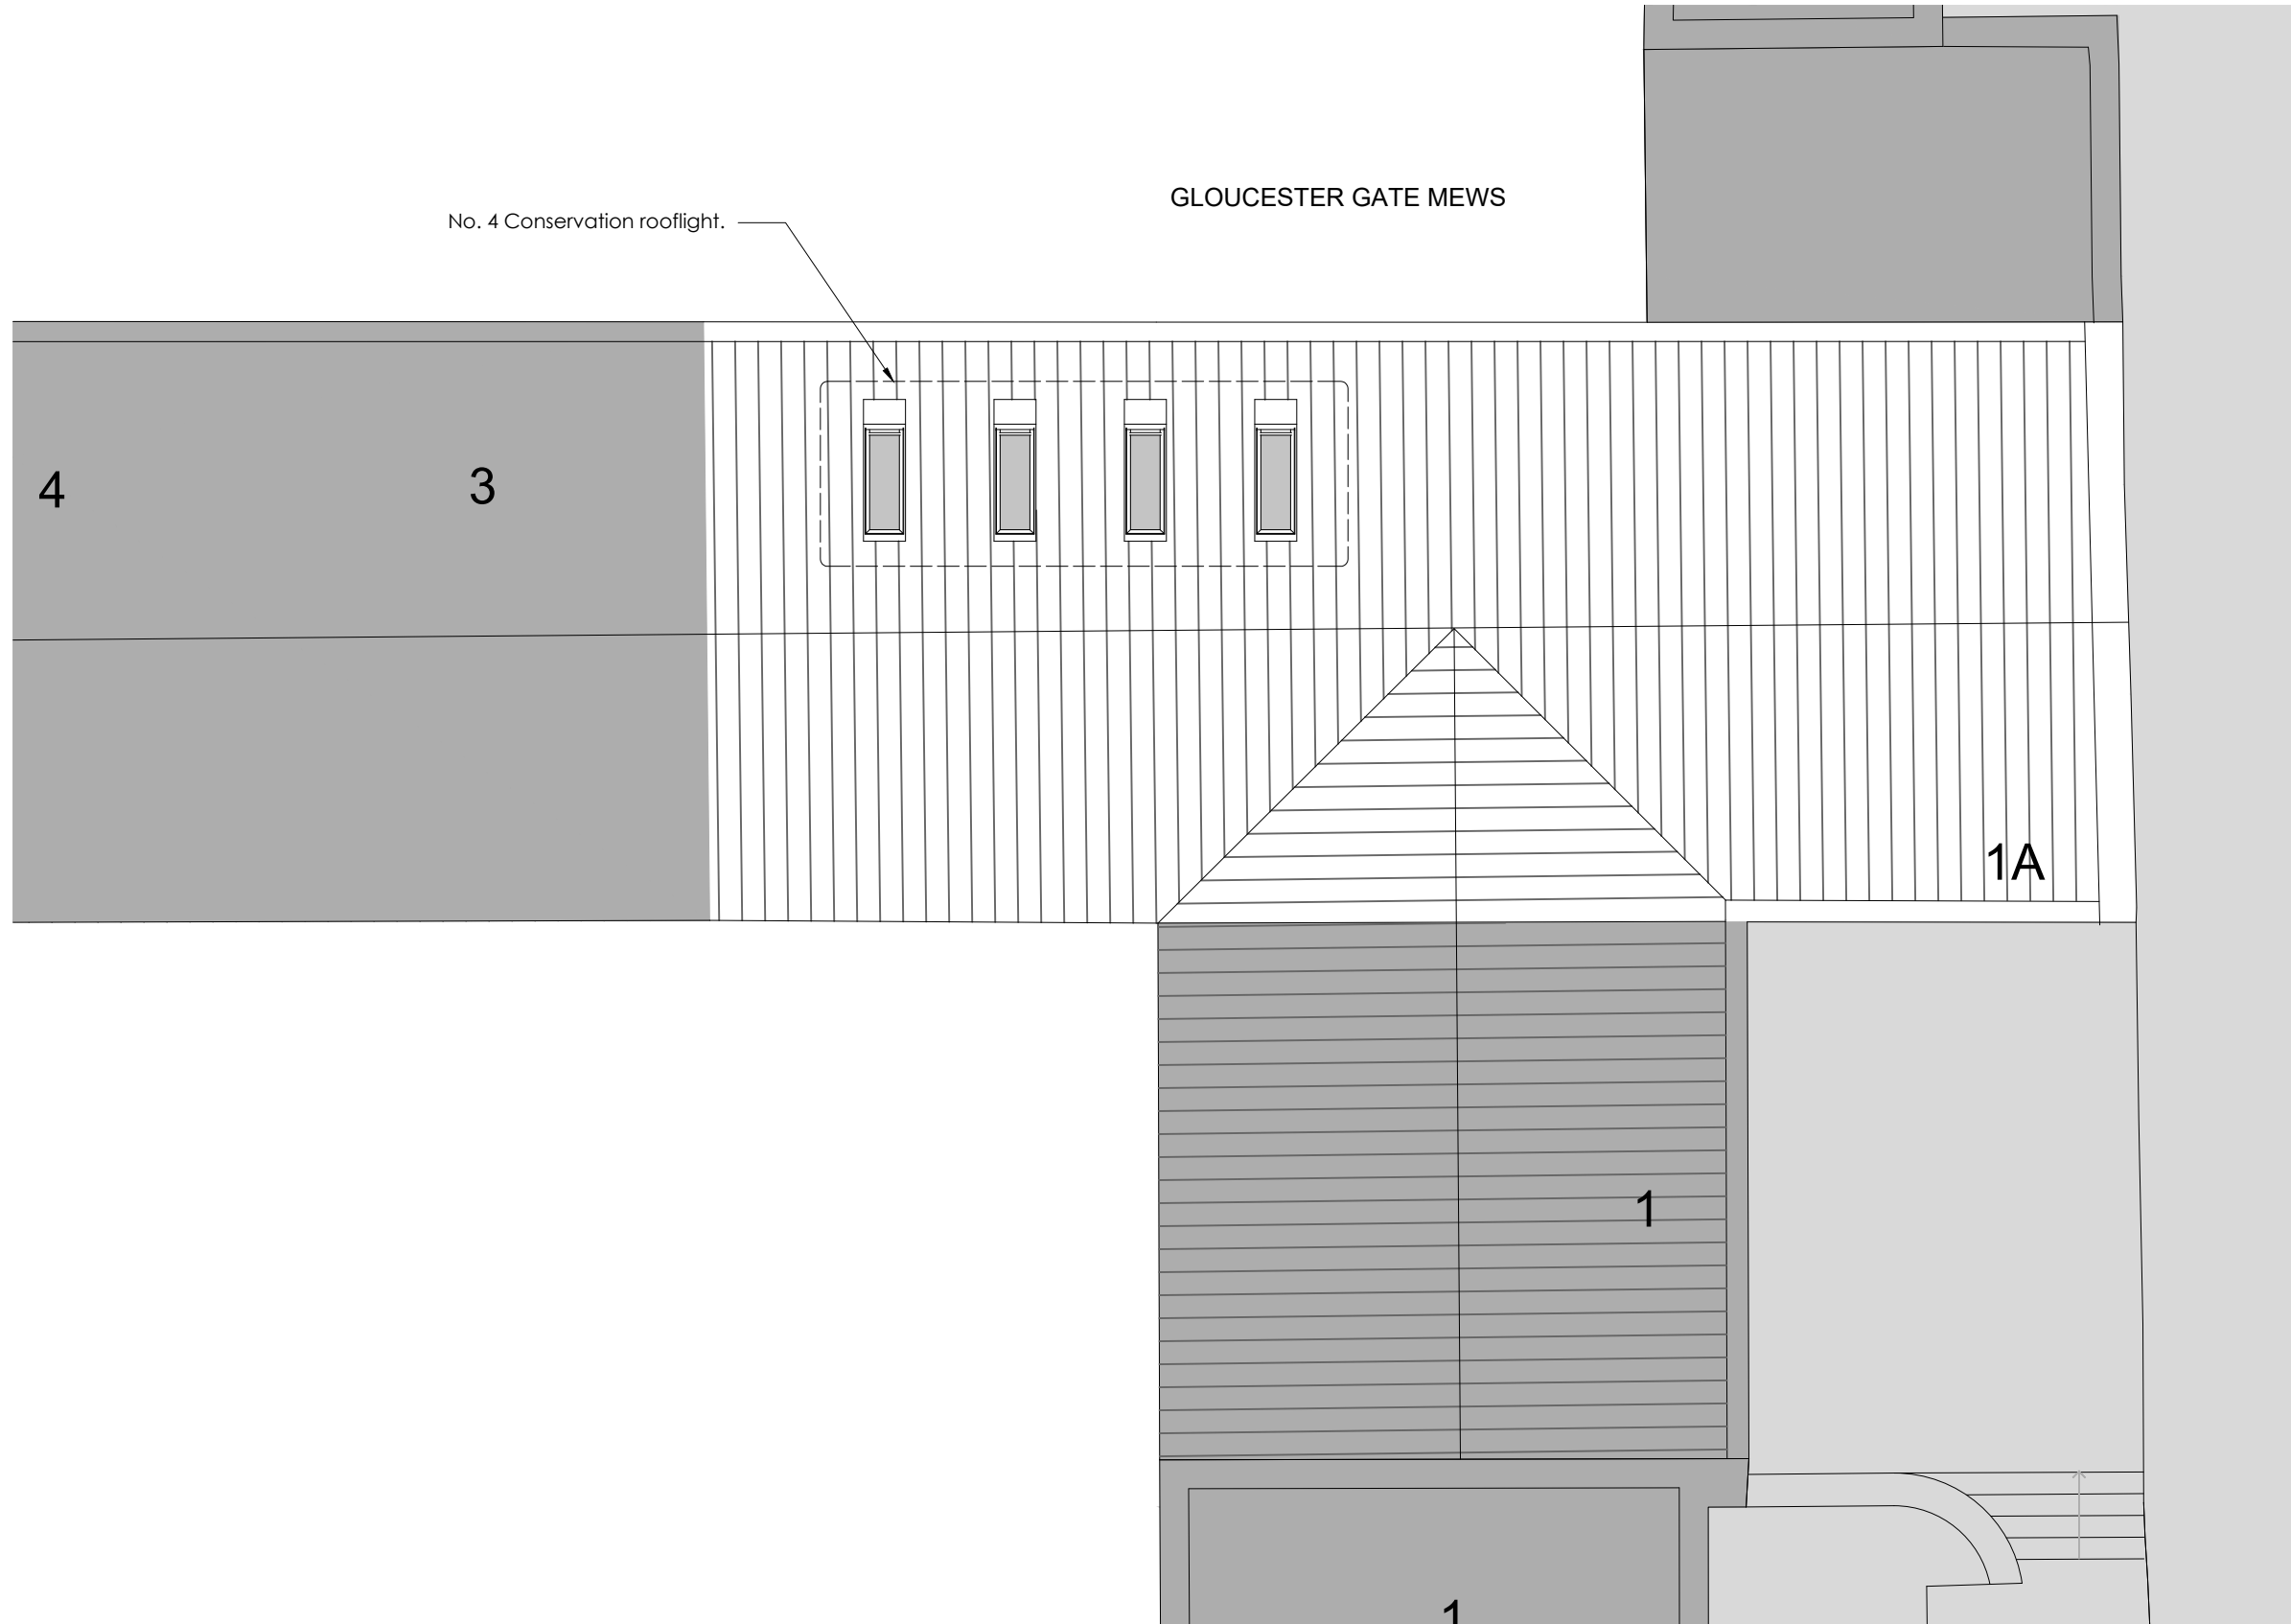

A3 Sheet Size

NOTES

1. All dimensions and levels are to be checked on site by the Main Contractor before work commences. The Architect is to be informed immediately of any discrepancies.
2. Do not scale this drawing, use written dimensions only.
3. Larger scale drawings are to be used over smaller scale drawings.
4. All dimensions are in millimetres unless otherwise stated.
5. If in doubt ask.

© Copyright of Mitchell Berry Architects.

Status
Planning

Project
1A Gloucester Gate
London
NW1 4HG

Client
Private

Title	Proposed First Floor Plan		
Drawing Number	2204-P30	Revision	-
Scale	1:50 @ A3	Drawn by	AMB
Date	01.06.2022		

Rev	Date	Notes

MITCHELL BERRY
ARCHITECTS

THE STUDIO · 9 STRATFORD ROAD · LONDON · W8 6RF
TEL · 020 7938 4358

EMAIL · studio@mitchellberryarchitects.co.uk