


All dimensions are to be checked on site.
Any discrepancy is to be reported to the Architect.
This drawing is subject to copyright and cannot be used without the written permission by the Architect.




EXISTING REAR ELEVATION




EXISTING FRONT ELEVATION

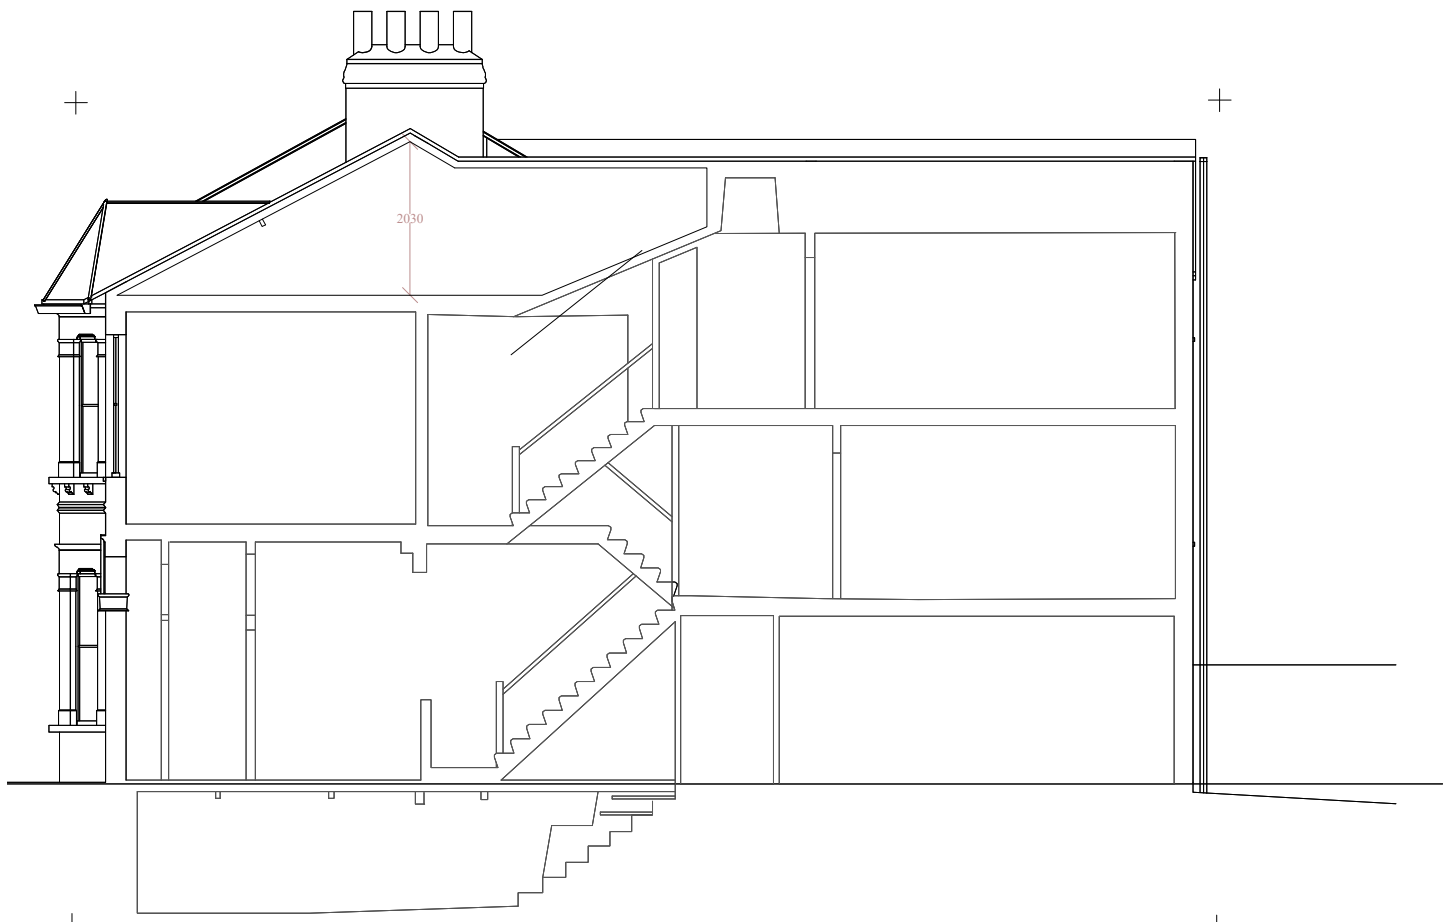


EXISTING CROSS SECTION A-A

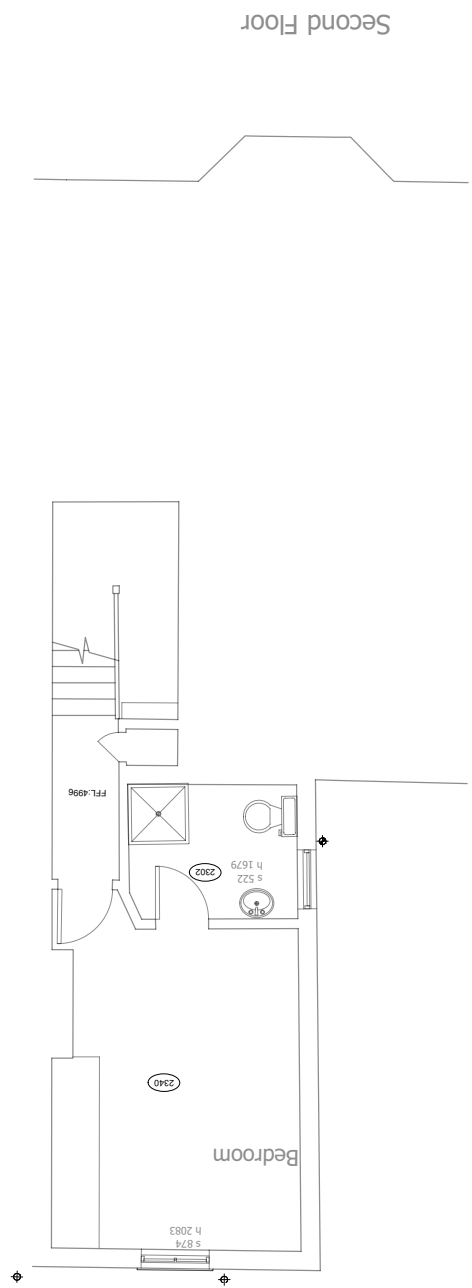


EXISTING SECOND FLOOR

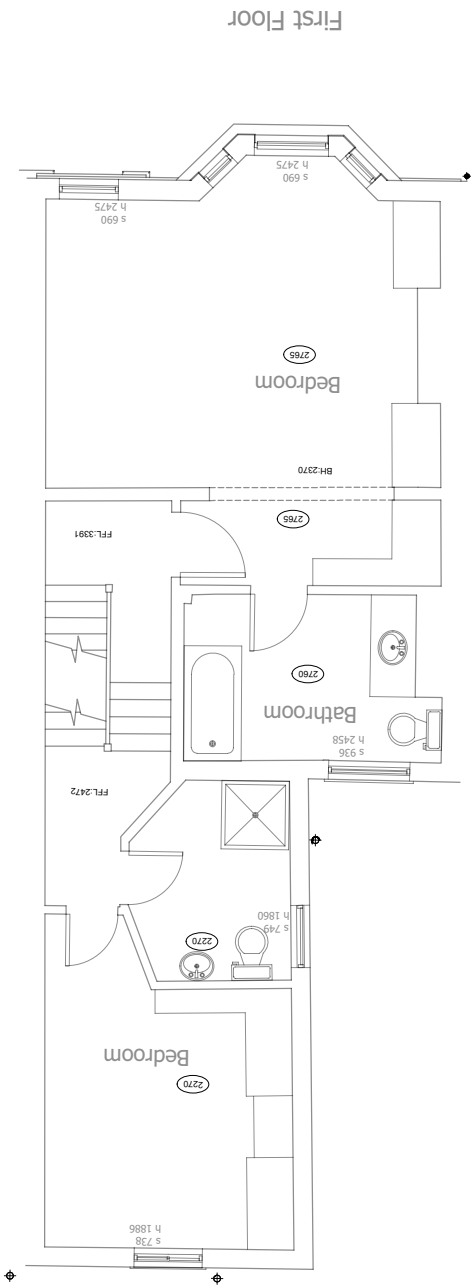

EXISTING FIRST FLOOR

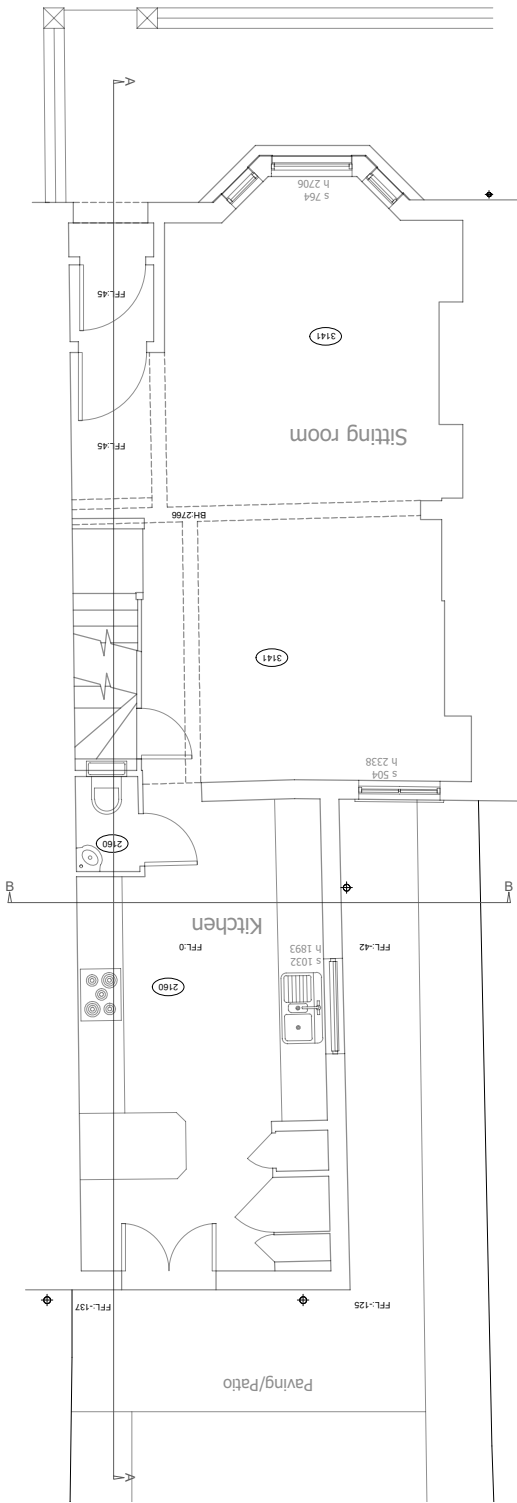

EXISTING GROUND FLOOR

 

ELEVATIONS

55-57 Maygrove Road, West Hampstead, London NW6 2EE
Phone: +44(0)207 624 6100 Fax: +44(0)207 624 5551 ; info@elevationsltd.co.uk

Project Address: 55 Agamemnon Road / NW6 1EG

Client: Natalia & Oleg Bodiul

Scale: 1:100@A2

Date: Jul-22

PLANNING		
	B	30 06 22
	Rev. Date:	ISSUED FOR PLANNING APPLICATION
Title: Existing Layouts, Elevation & Section		
Number: PP-PA-010		A