


NORTH

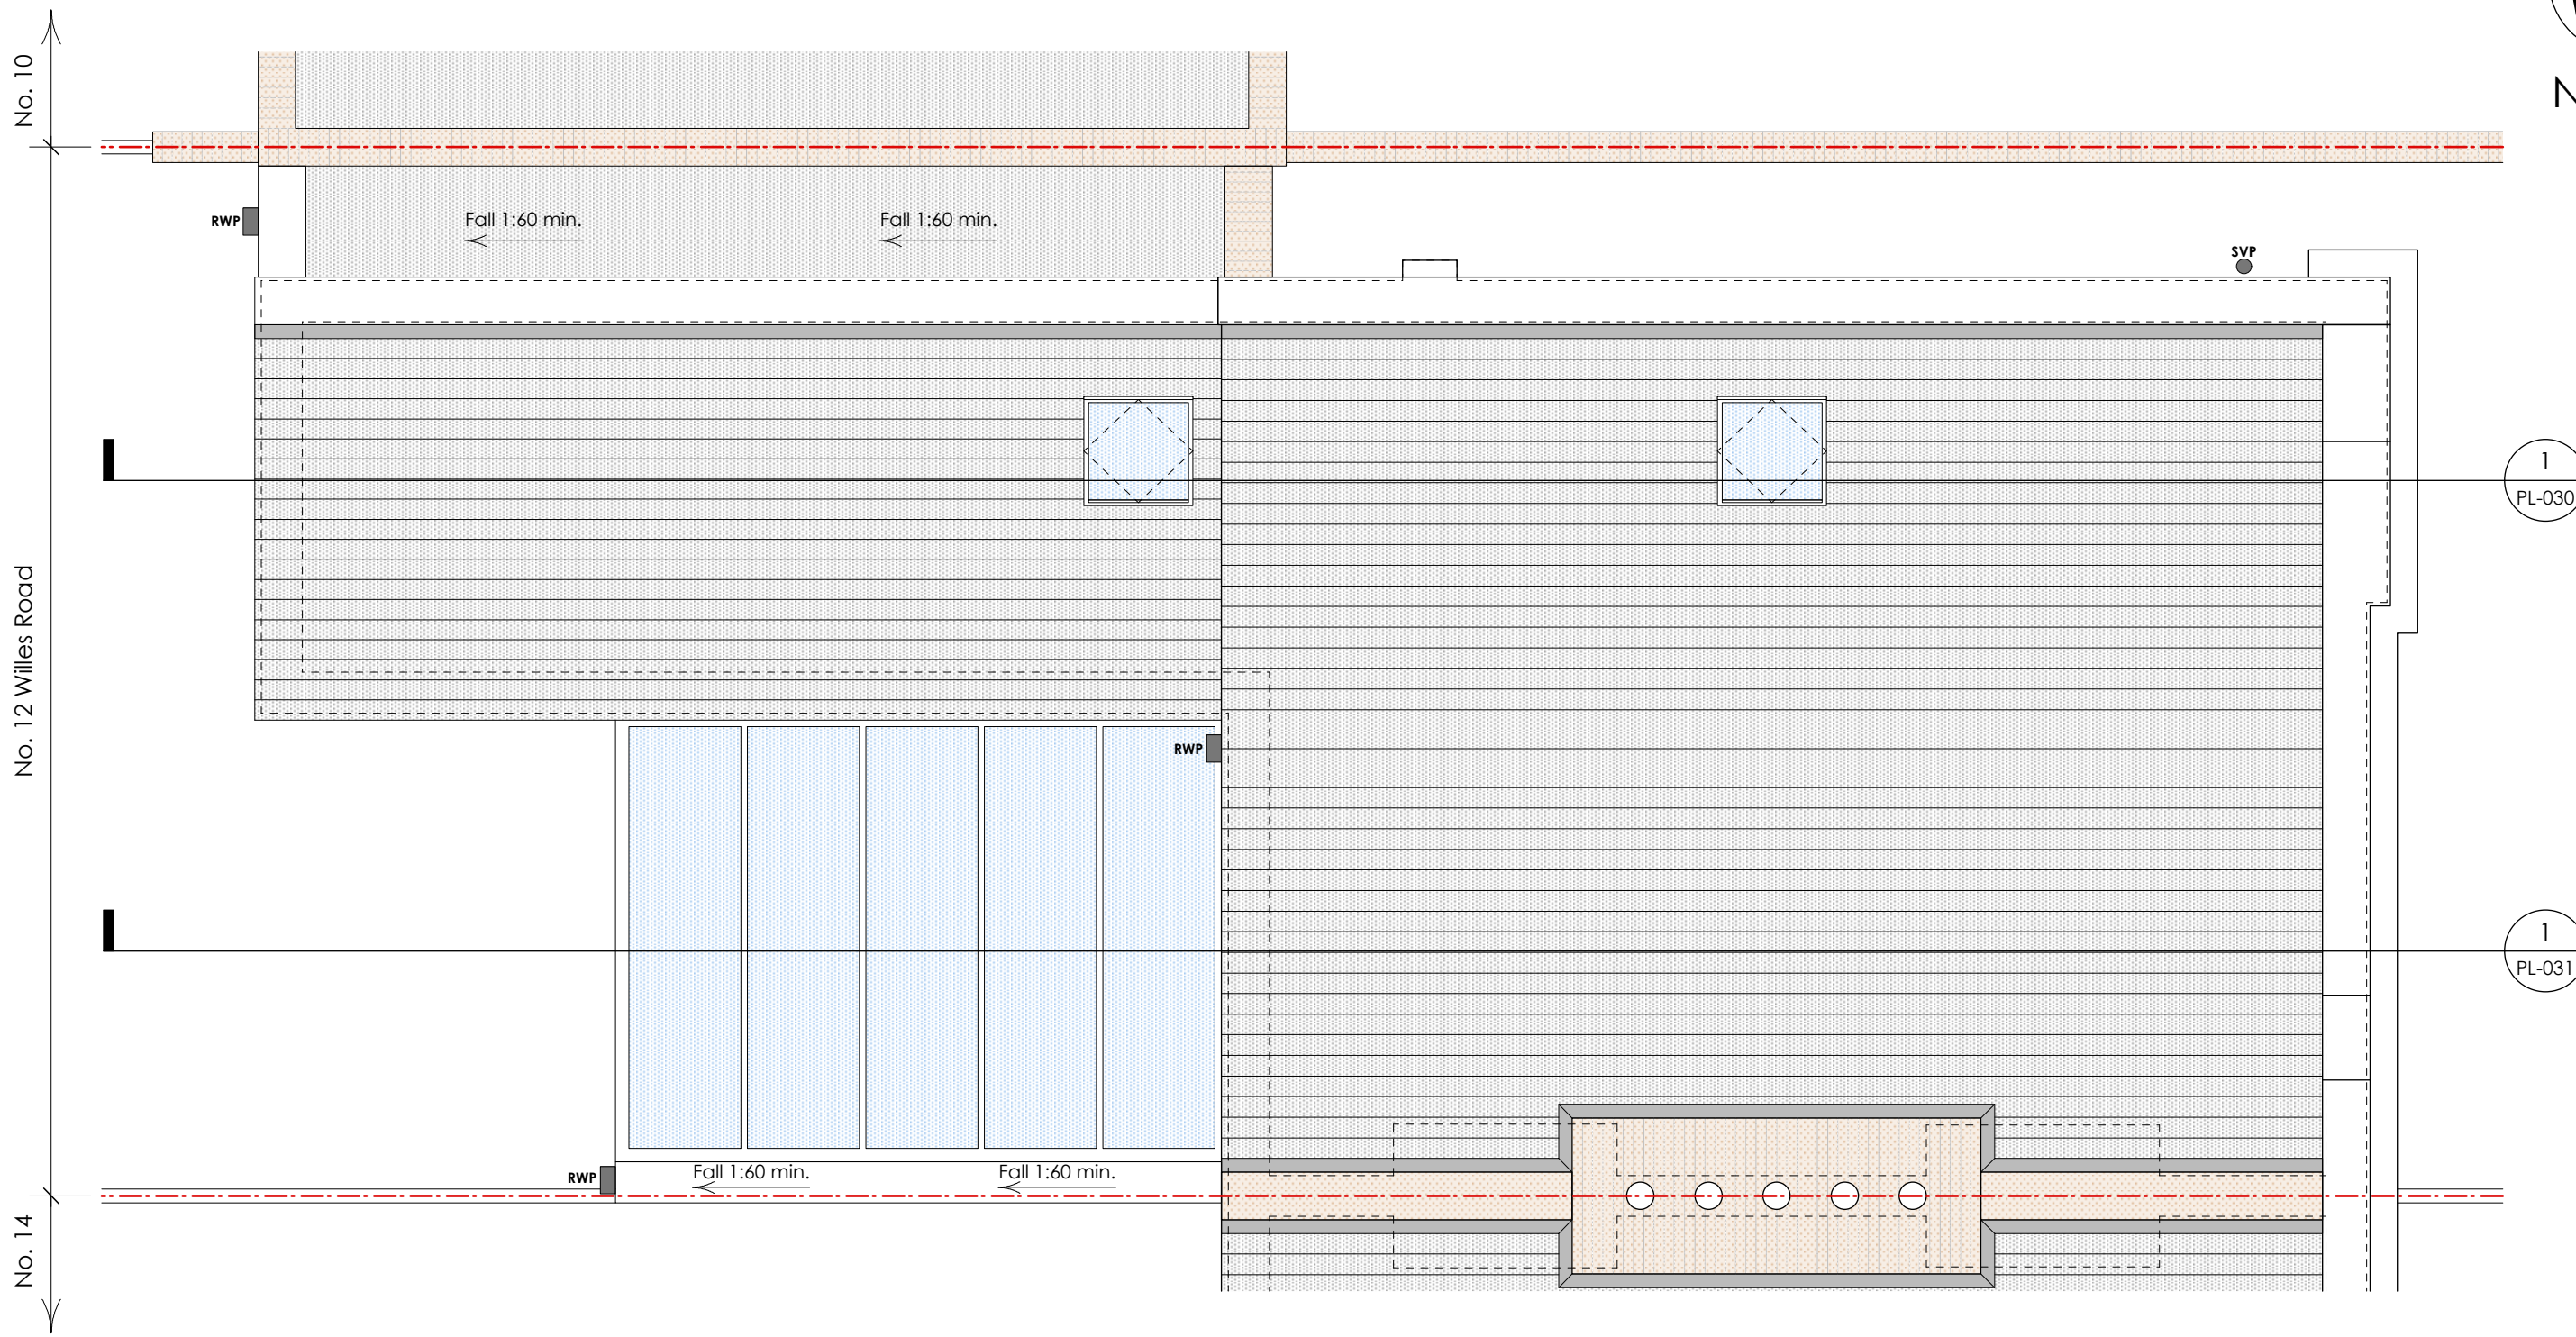

1
PL-030

1
PL-031

1 Existing Roof Plan
scale: 1:50 @ A3

FOR PLANNING

healycornelius interiors architecture technology		CIAT CHARTERED PRACTICE	No. 5 St. John's Lane London EC1M 4BH W www.healycornelius.com E info@healycornelius.com	Drawing Title: Existing Roof Plan	
Client: Hassen Laccheb		Scale: 1:50 @ A3	Date: 17 May 2021	Drawn: POS	
Job Title: No. 12 Willes Road London NW5 3DS		Drawing Number: 21-651-PL-012		Rev: -	

- THIS DRAWING HAS BEEN PREPARED SOLELY FOR THE PURPOSES OF MAKING A PLANNING APPLICATION.
- IT DOES NOT PERTAIN TO SHOW CONSTRUCTION INFORMATION FOR THE PURPOSE OF TENDERING OR BUILDING NOR DOES IT PERTAIN TO SHOW ALL INFORMATION REQUIRED FOR COMPLIANCE WITH BUILDING REGULATIONS.
- EXCEPT FOR THE PURPOSES OF PLANNING PERMISSION, DO NOT SCALE FROM DRAWING.