


Existing single glazed windows -
Advised to replace as current
condition is beyond repair

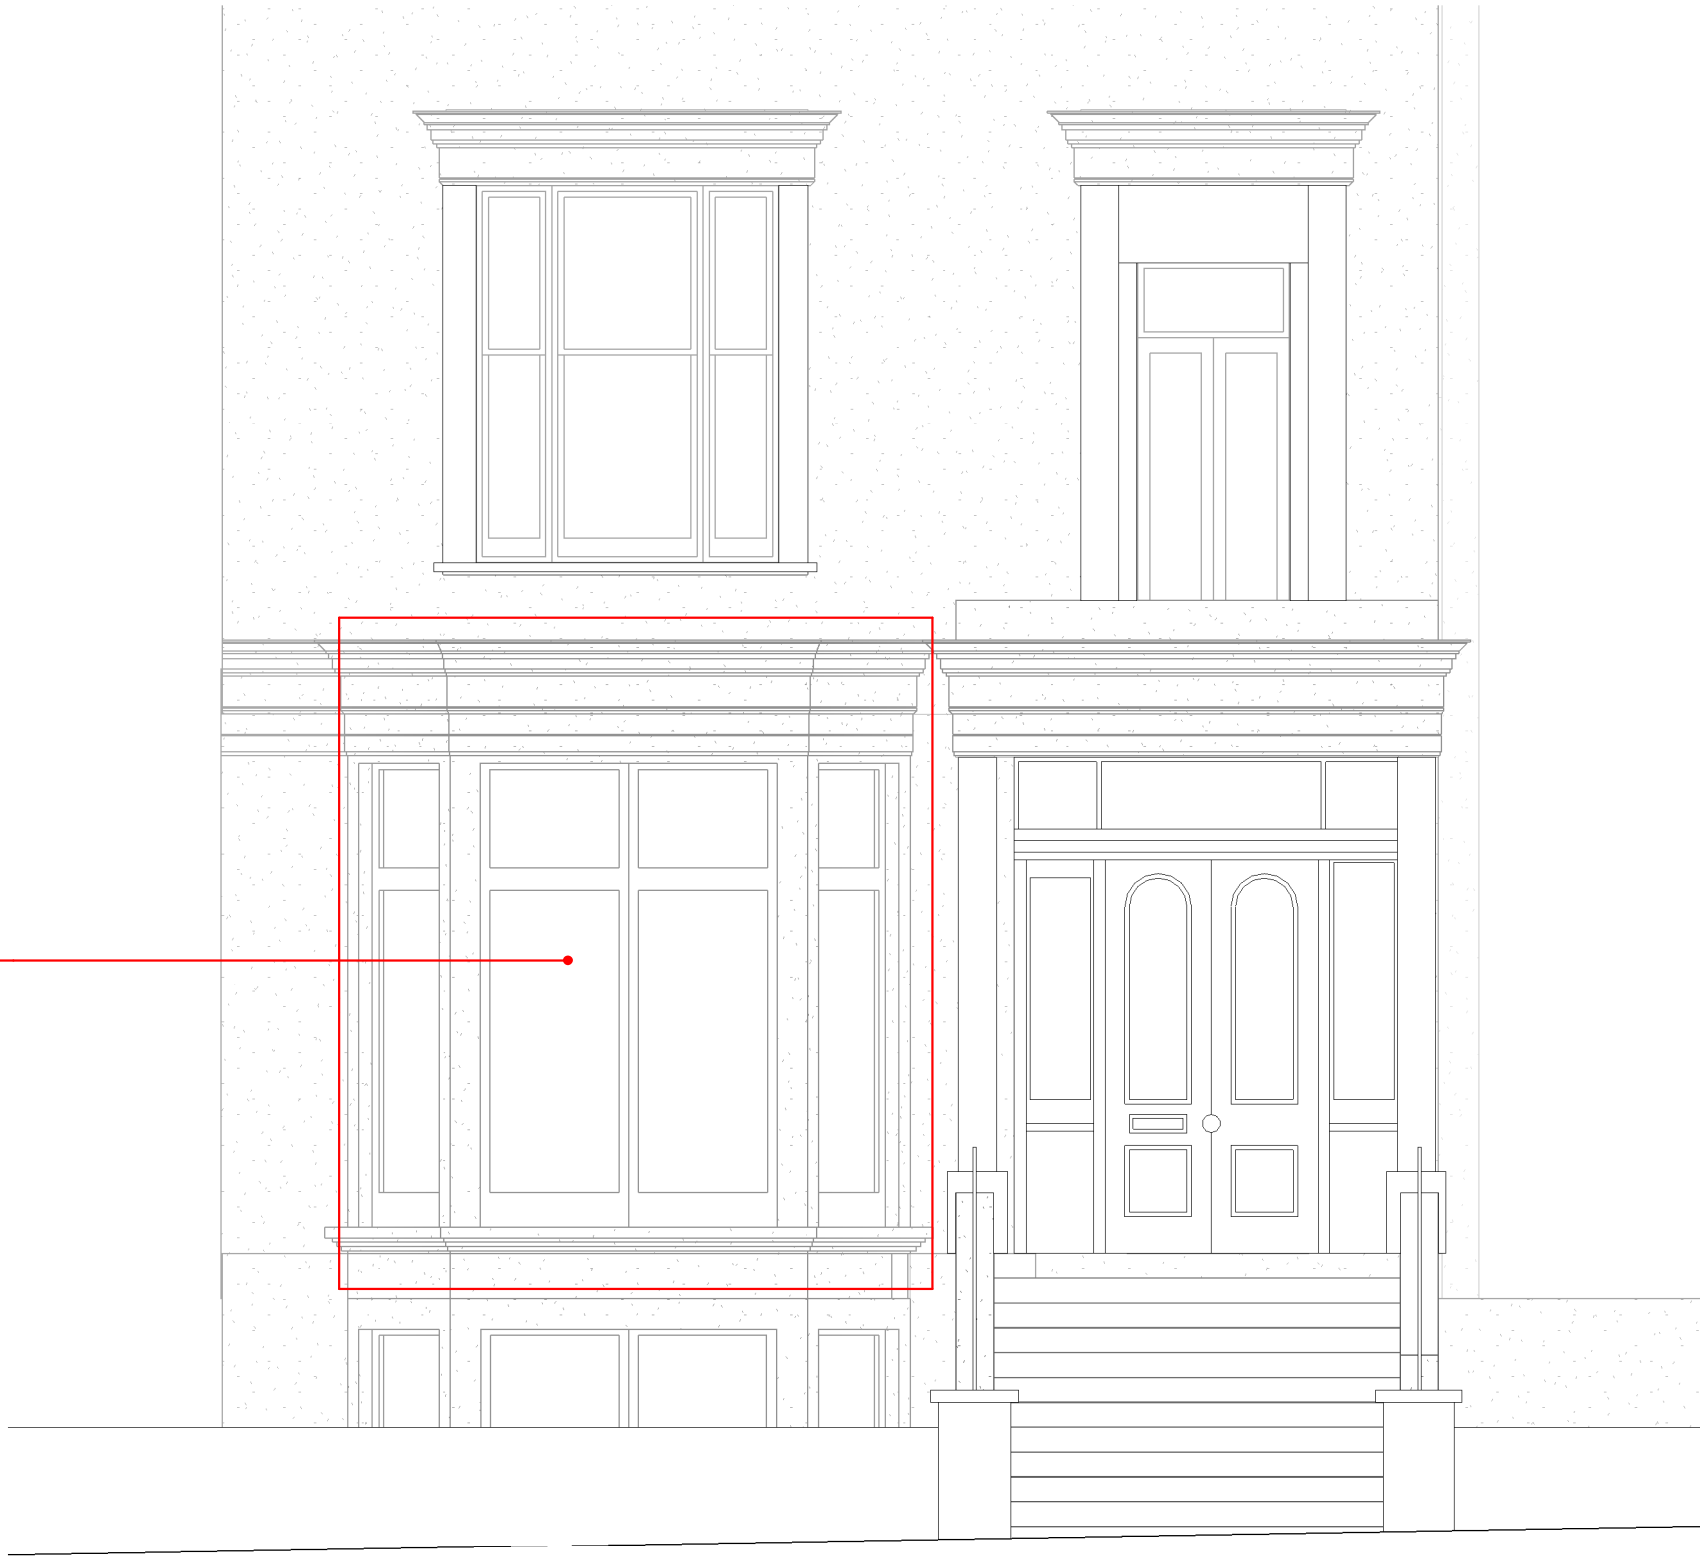

REV	DATE	ISSUE	
CLIENT			
Kim Raftopoulos & Anna Hurley			
PROJECT			
Belsize Square			
DRAWING TITLE			
Existing Front Elevation			
DATE	SCALE	DRAWN BY	CHECKED BY
27/06/2022	1:25 @ A1	JIM	PS
14:28:58	1:50 @ A3		
DRDH			
London Studio Unit 28 De Beauvoir Block 92-96 De Beauvoir Road London N1 4EN United Kingdom			
PROJECT NO.	DRAWING NO.	REV	
1050	1050-A-01-300		

DISCLAIMER
Copyright DRDH Architects. No implied licence exists. Do not scale from this drawing. All dimensions to be checked on site by the contractor and such dimensions to be their responsibility. Drawings errors and omissions to be reported to the architect.