


Proposed double glazed windows -
to match existing 'like-for-like'

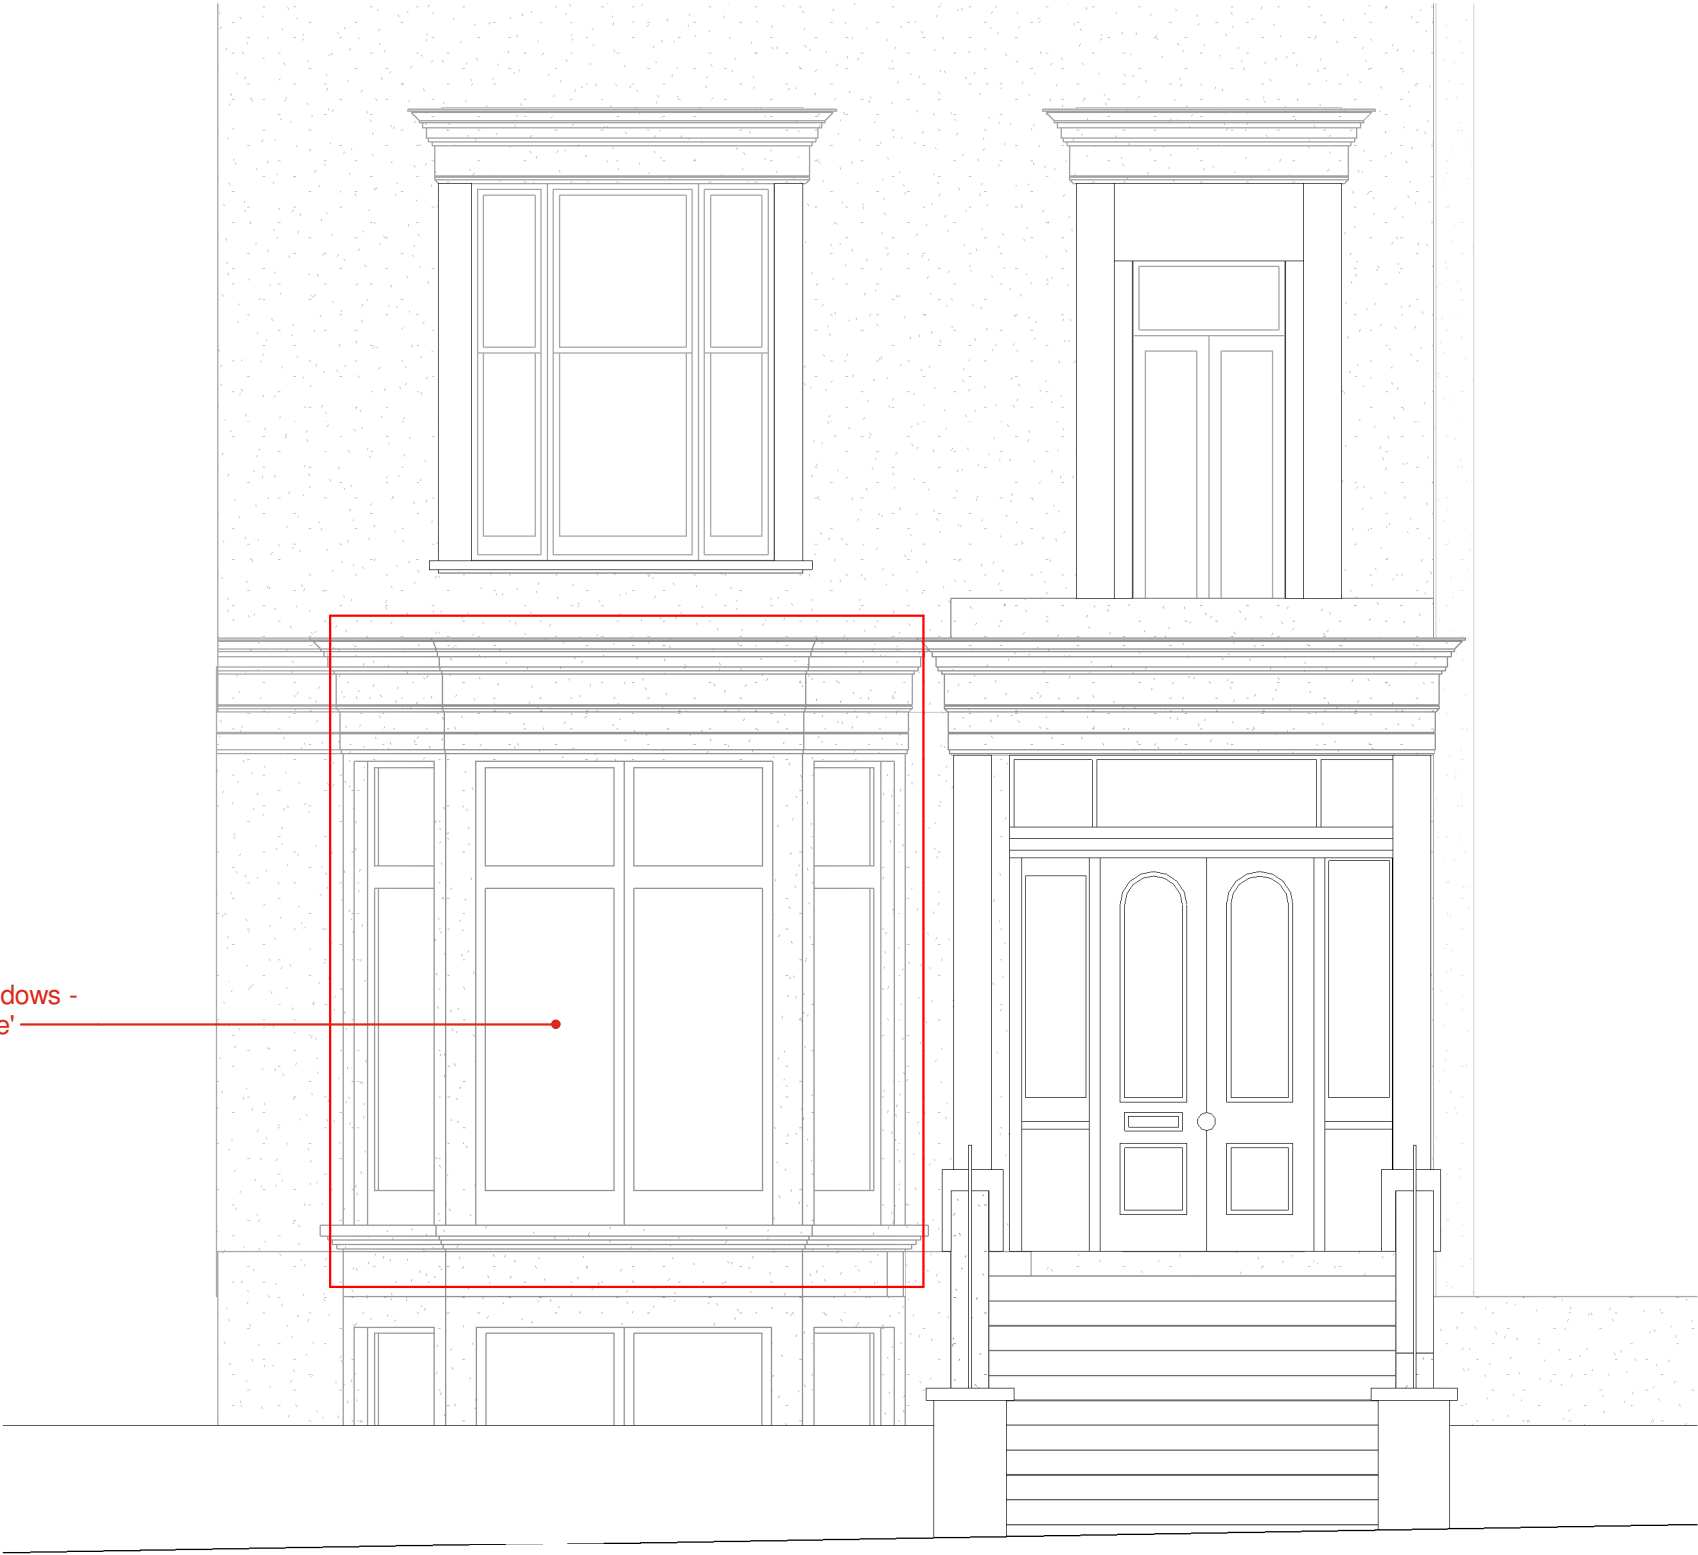

REV	DATE	ISSUE
CLIENT		
Kim Raftopoulos & Anna Hurley		
PROJECT		
Belsize Square		
DRAWING TITLE		
Proposed Front Elevation		
DATE	SCALE	DRAWN BY
27/06/2022	1:25 @ A1	JM
14:29:13	1:50 @ A3	PS
CHECKED BY		
PS		
DRDH		
London Studio Unit 28 De Beauvoir Block 92-96 De Beauvoir Road London N1 4EN United Kingdom		
PROJECT NO.	DRAWING NO.	REV
1050	1050-A-10-300	

DISCLAIMER
Copyright DRDH Architects. No implied licence exists. Do not scale from this drawing. All dimensions to be checked on site by the contractor and such dimensions to be their responsibility. Drawings errors and omissions to be reported to the architect.