


C Proposed and Existing Drawings (Wolff Architects)

Notes:



1 0 1 2 3 4 5
SCALE 1:100 m

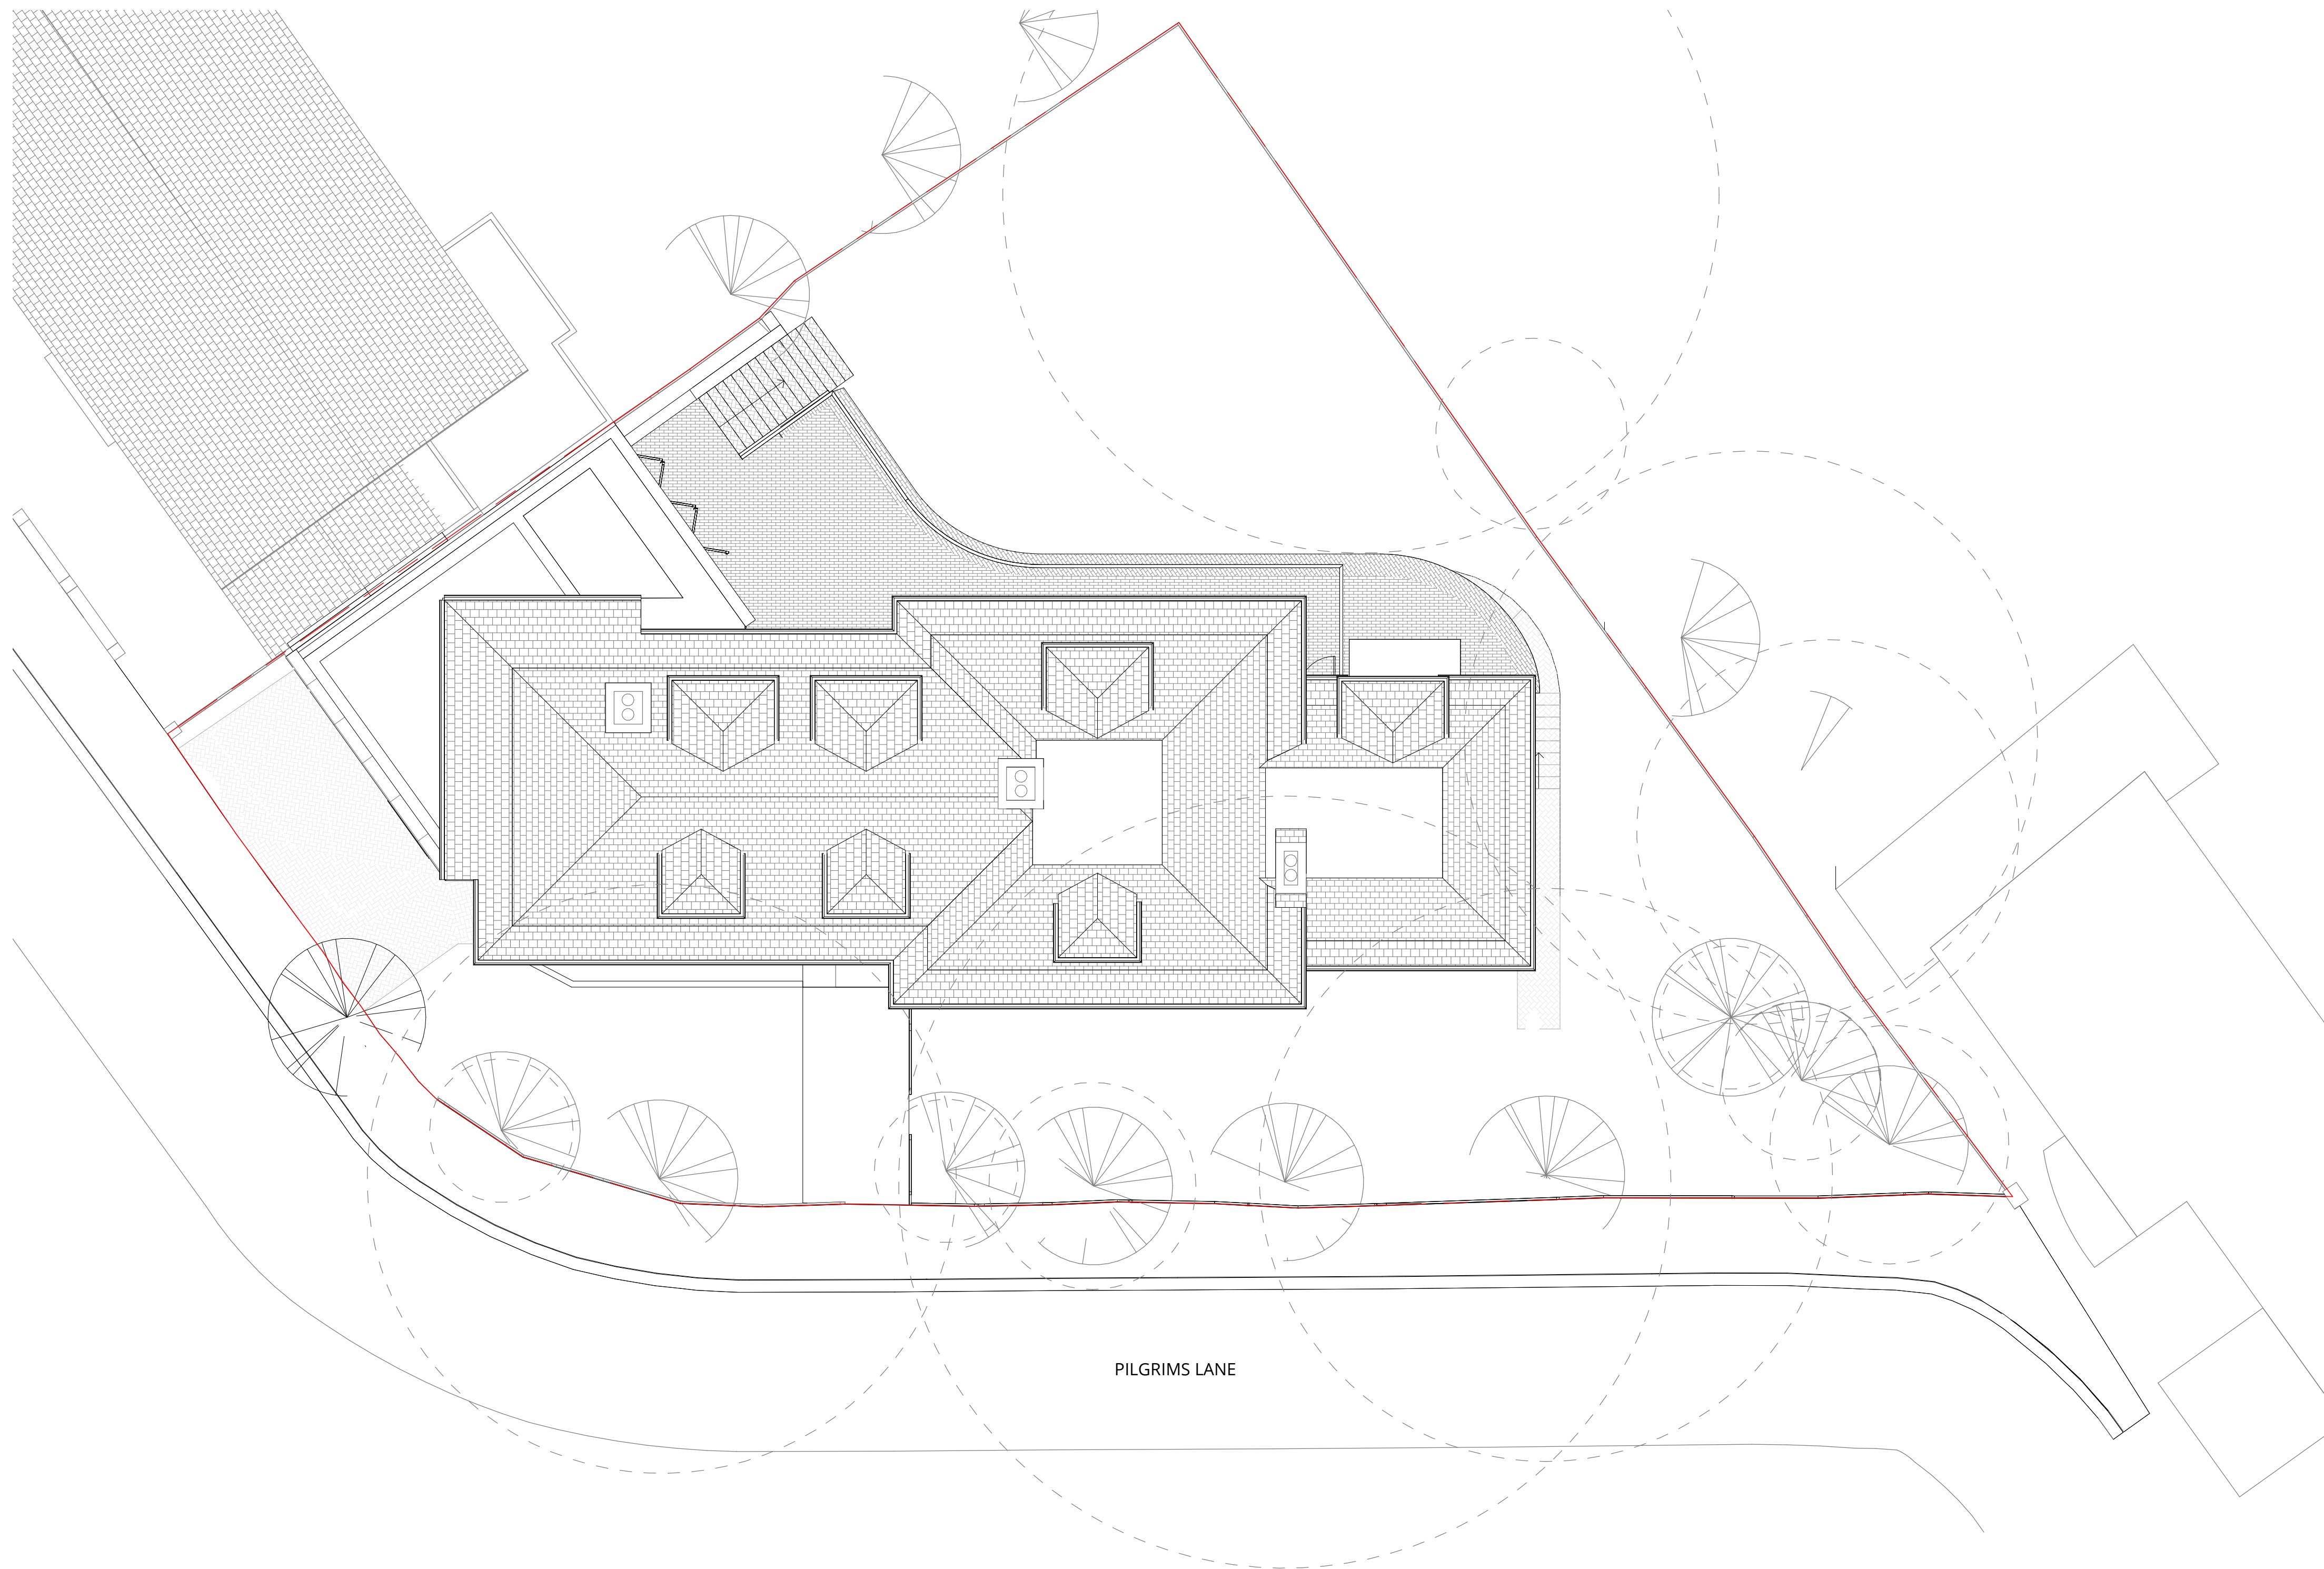

Proposed Site Plan
1 : 100

0	First Issue	25.05.22			
Rev	Description	Date	Drawn	Clkd	



16 lambton place
notting hill
london w112sh
t 02072293125
f 02072293257
e info@wolffarchitects.co.uk

status:

PLANNING

project:
12 Pilgrim's Lane
Hampstead, London

drawing title:

Proposed Site Plan


date: 01/23/07 scale: 1 : 100

dwg no: 2160-PL-011 rev no: 0

Notes:



1 0 1 2 3 4 5
SCALE 1:100 m

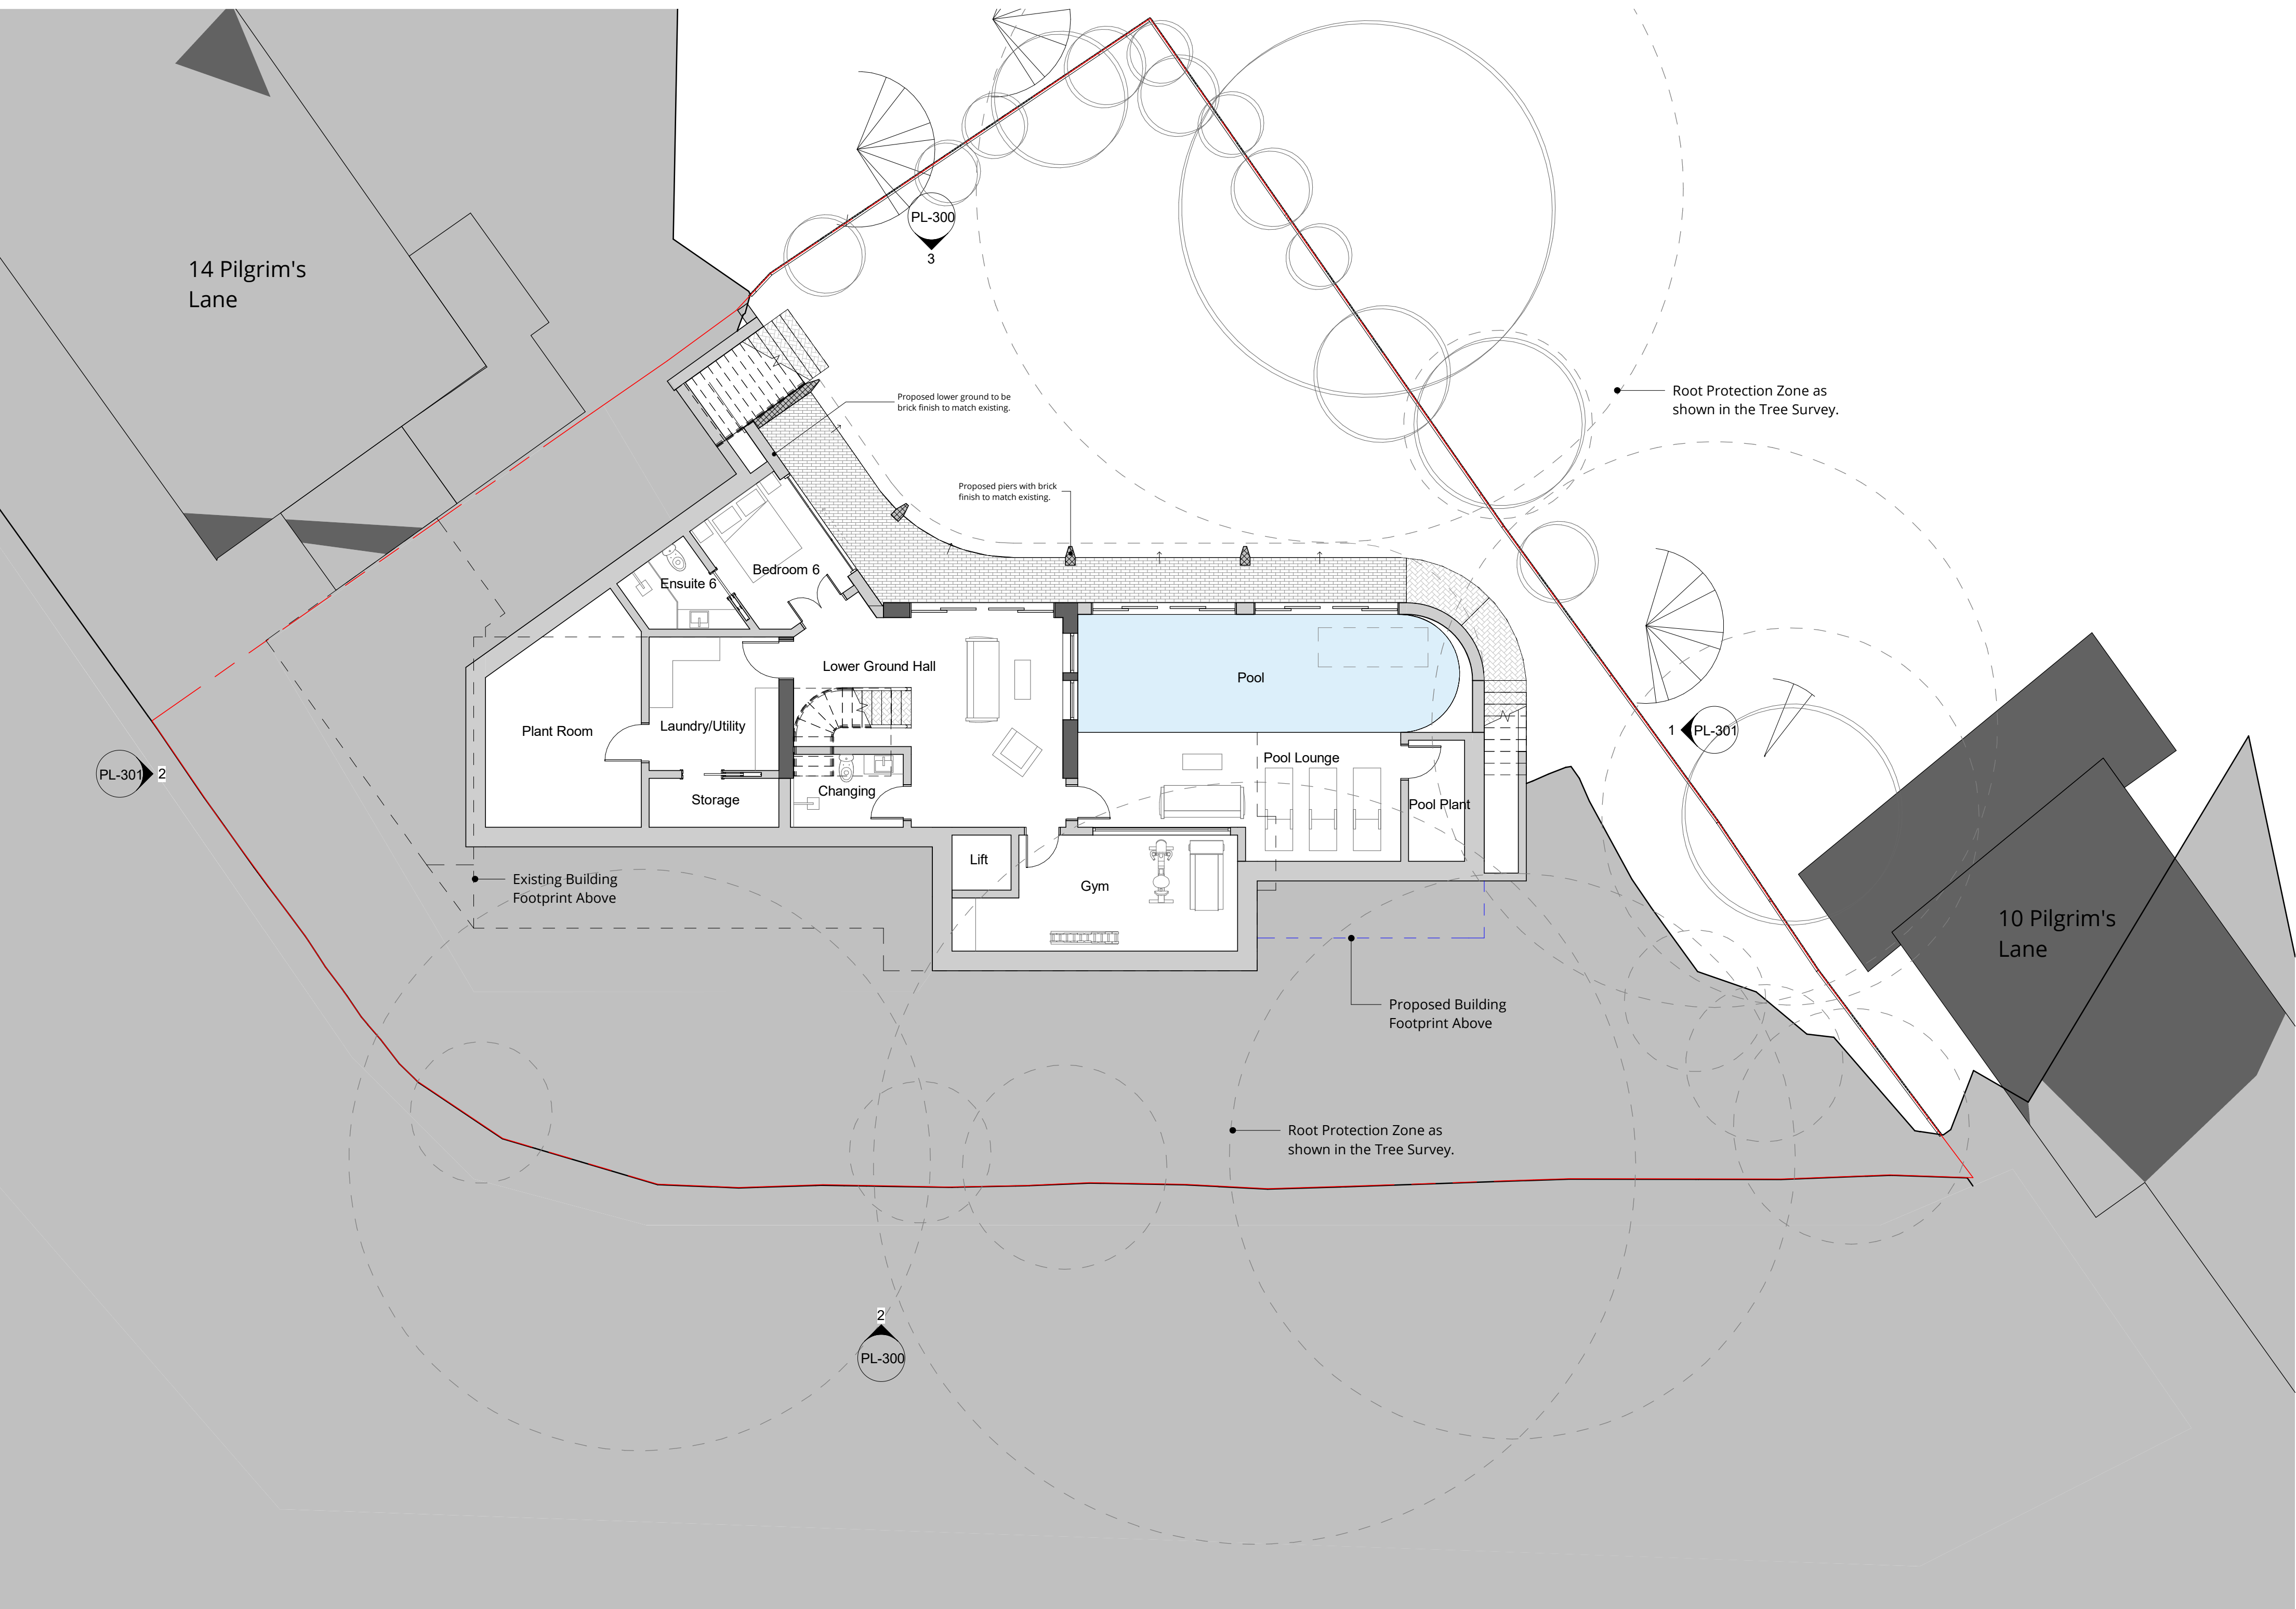

Proposed Lower Ground Plan
1 : 100

0	First Issue	25.05.22			
Rev	Description	Date	Drawn	Chk'd	



16 lambton place
notting hill
london w112sh
t 02072293125
f 02072293257
e info@wolffarchitects.co.uk

status:

PLANNING

project:
12 Pilgrim's Lane
Hampstead, London

drawing title:

Proposed Lower
Ground Floor Plan


date: 11/19/21 scale: 1 : 100

dwg no: 2160-PL-201 rev no: 0

Notes:



1 0 1 2 3 4 5
SCALE 1:100 m

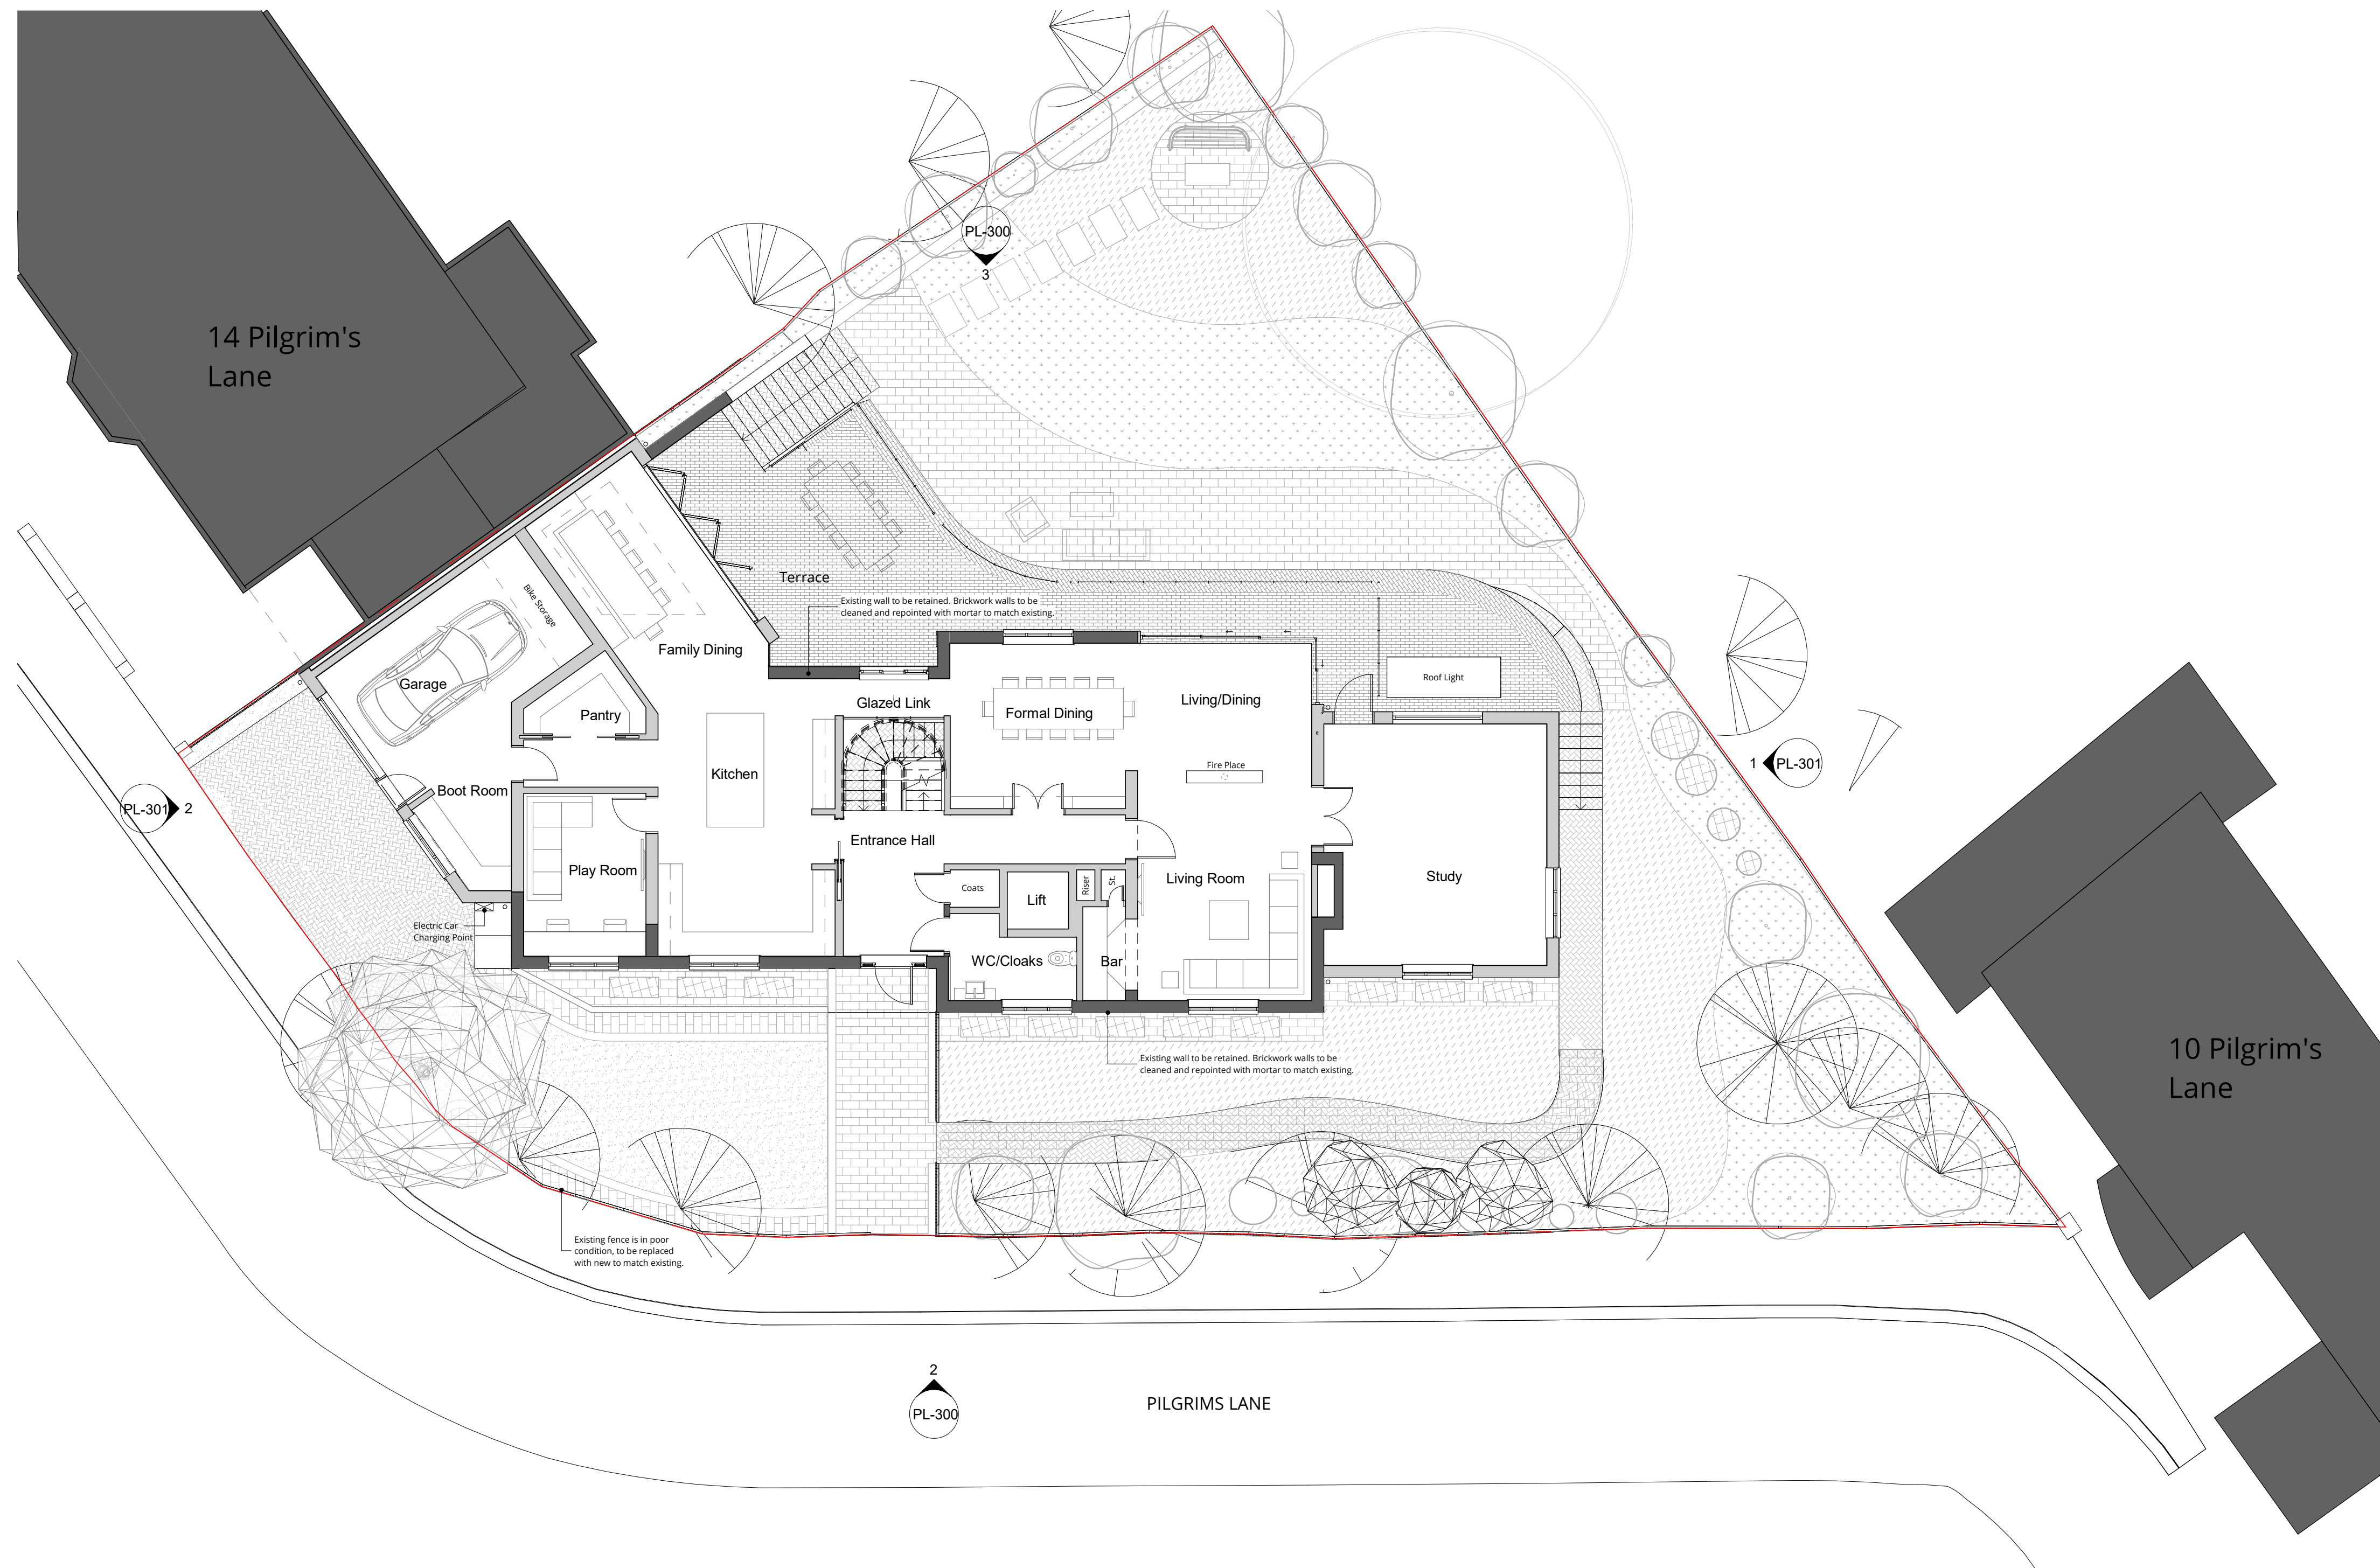

Proposed Ground Floor Plan Floor
1 : 100

0	First Issue	25.05.22		
Rev	Description	Date	Drawn	Clkd



16 lambton place
notting hill
london w112sh
t 02072293125
f 02072293257
e info@wolffarchitects.co.uk

status:

PLANNING

project:
12 Pilgrim's Lane
Hampstead, London

drawing title:

Proposed Ground
Floor Plan


date: 01/21/22 scale: 1 : 100

dwg no: 2160-PL-202 rev no: 0

Notes:



1 0 1 2 3 4 5
SCALE 1:100 m

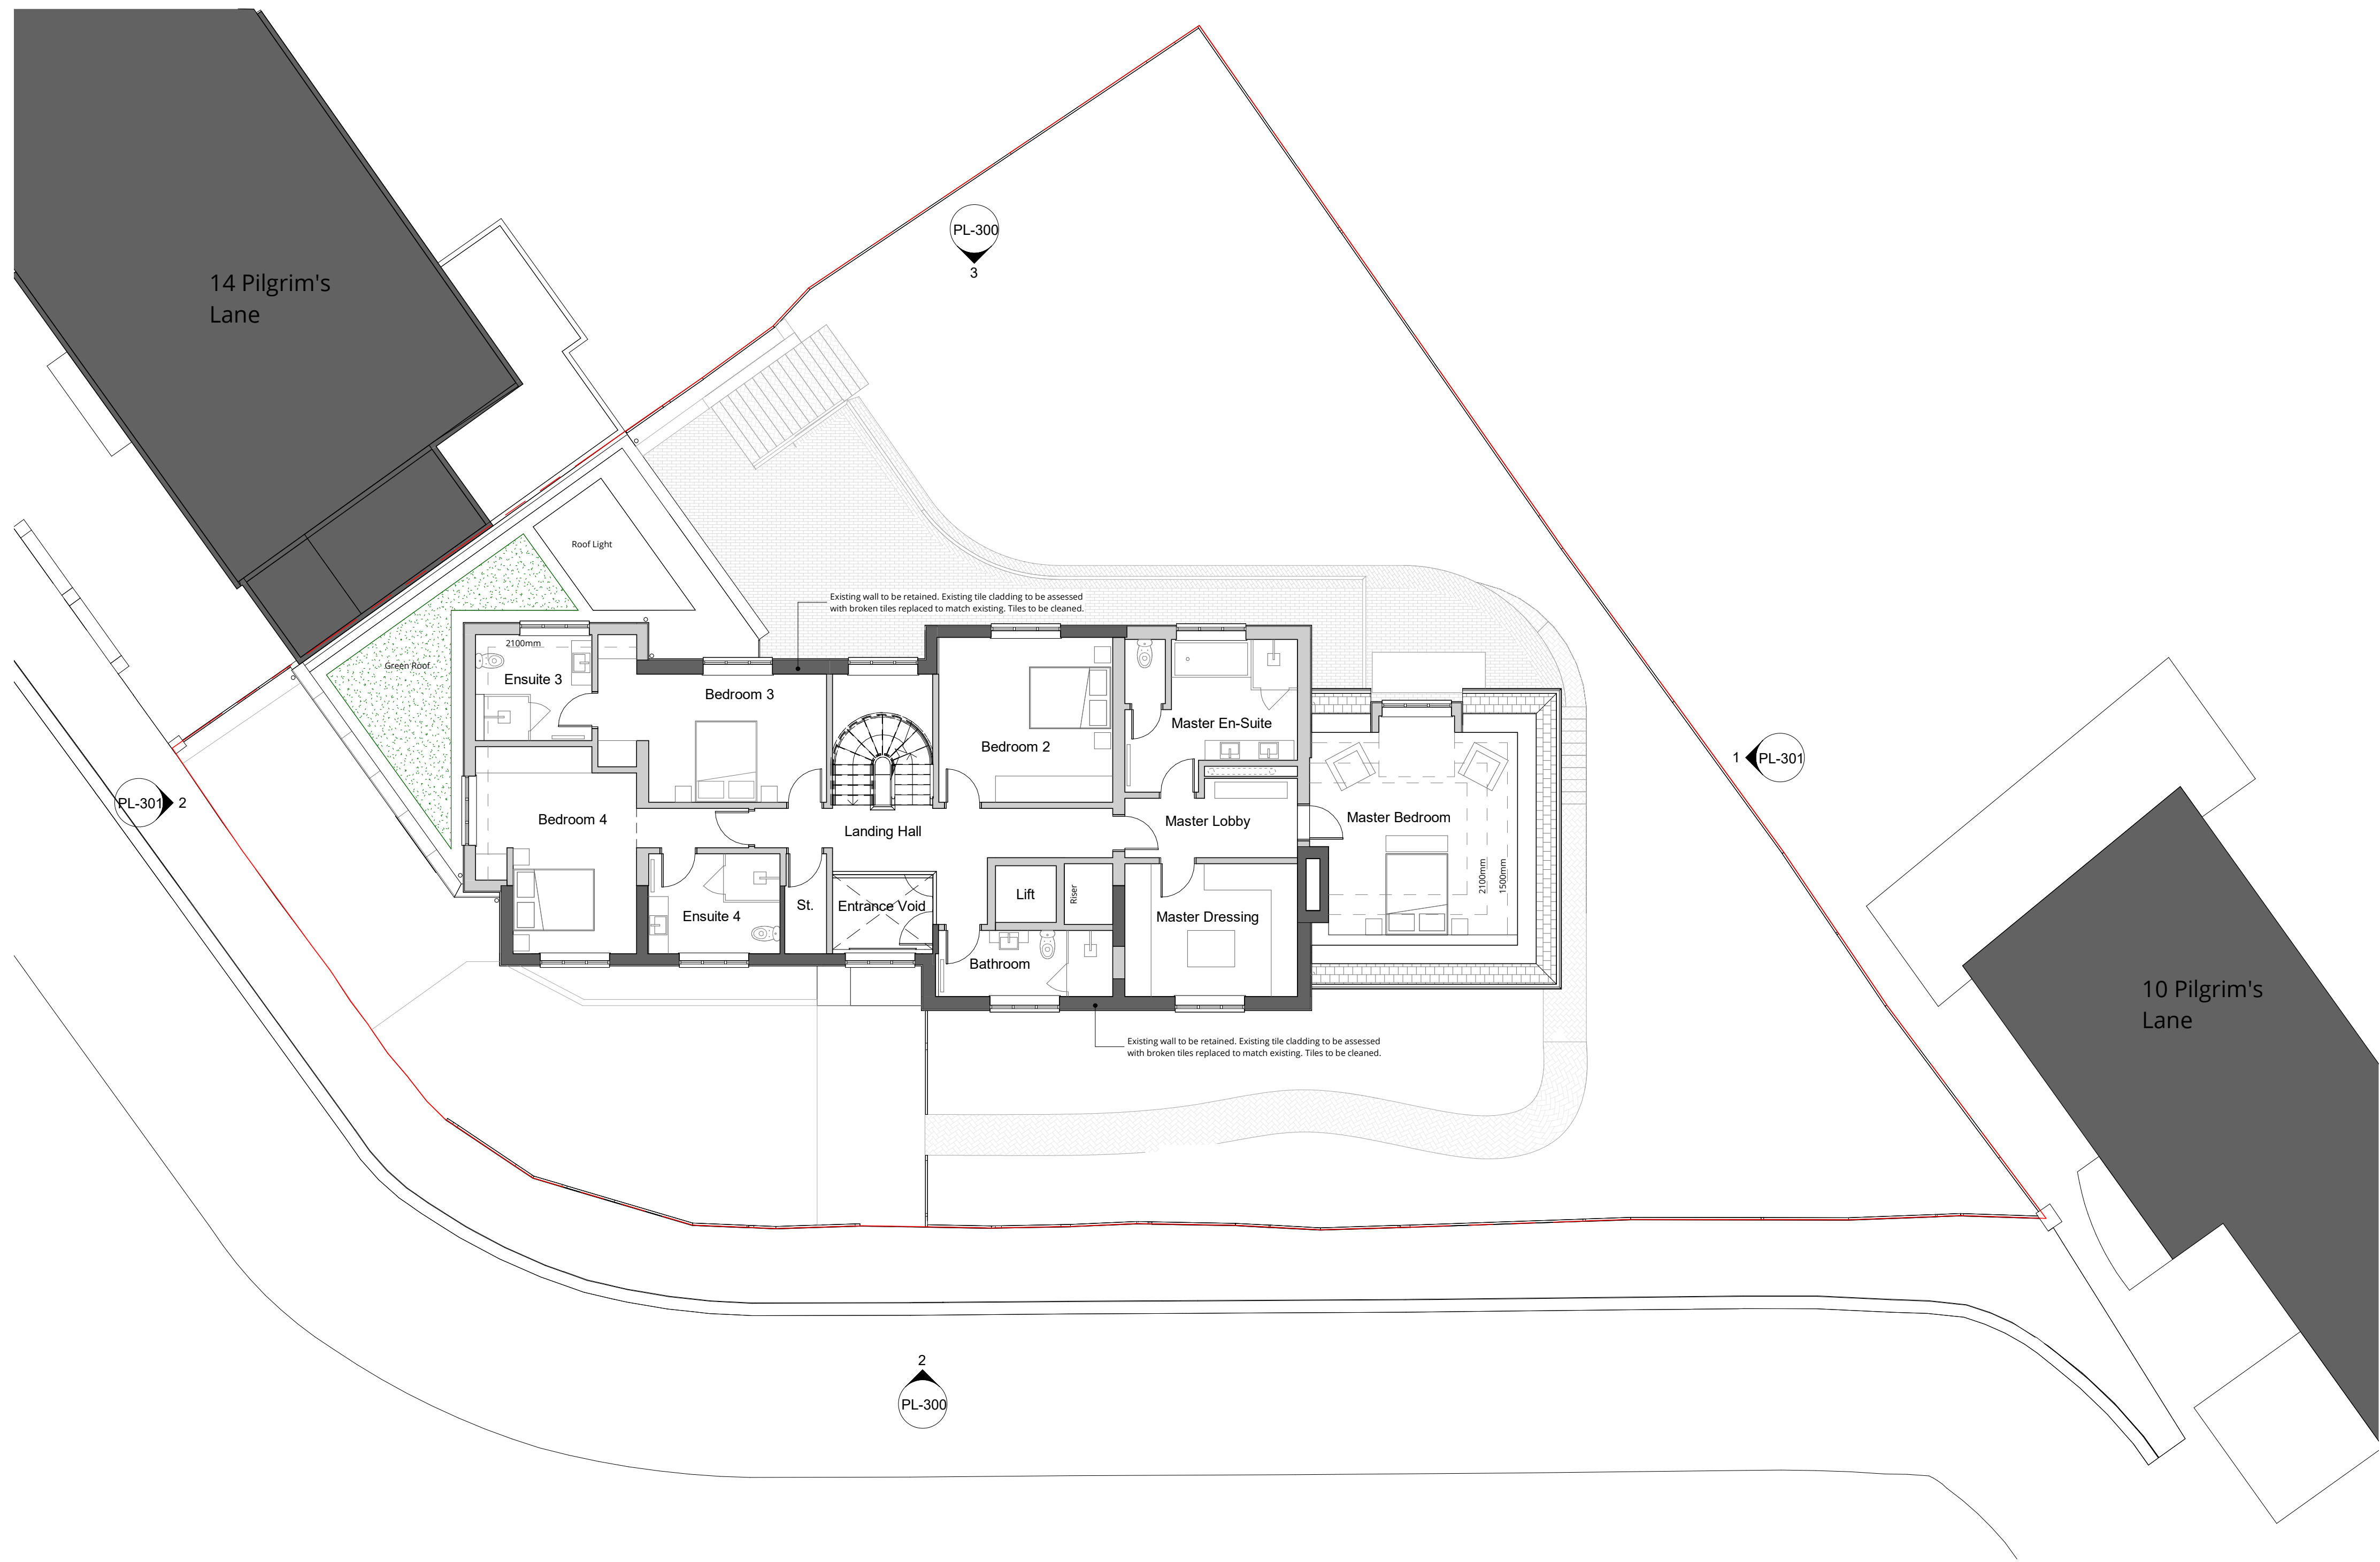

Proposed First Floor Plan
1 : 100

0	First Issue	25.05.22		
Rev	Description	Date	Drawn	Clkd



16 lambton place
notting hill
london w112sh
t 02072293125
f 02072293257
e info@wolffarchitects.co.uk

status:
PLANNING



project:
12 Pilgrim's Lane
Hampstead, London

drawing title:
Proposed First Floor
Plan

date: 01/21/22 scale: 1 : 100

dwg no: 2160-PL-203 rev no: 0

Notes:

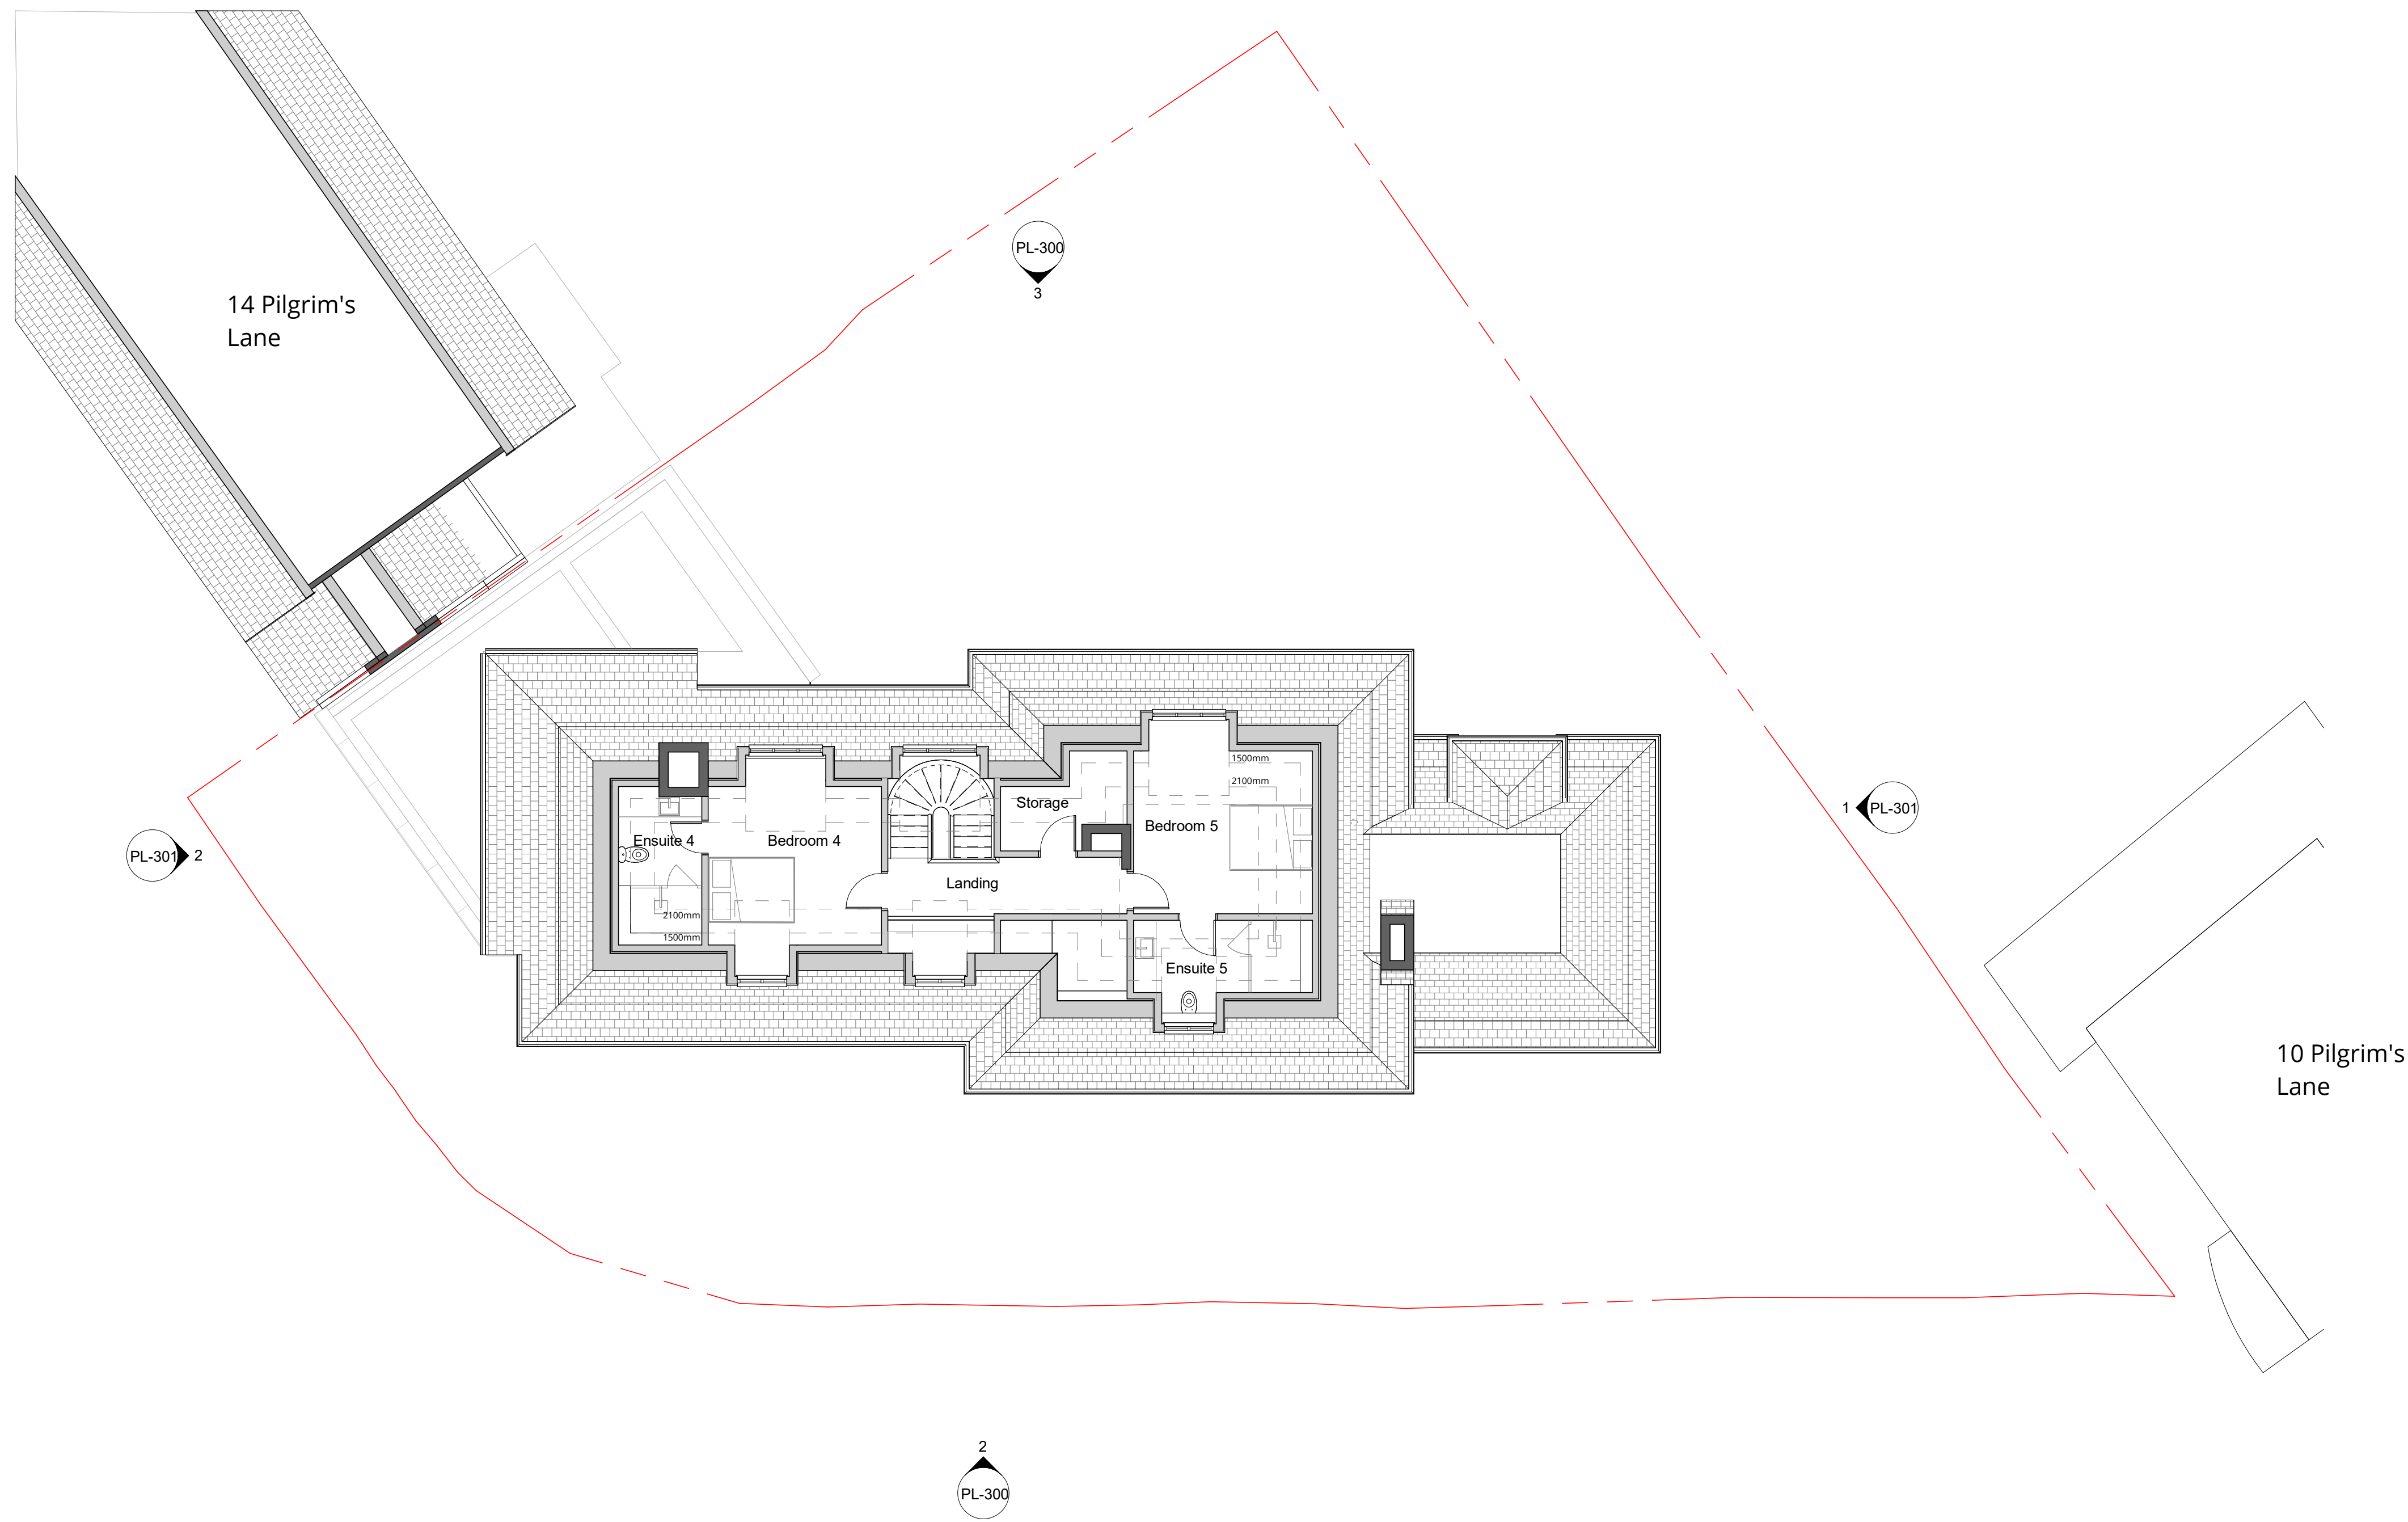 

Proposed Second Floor Plan
1 : 100

0	First Issue	25.05.22			
Rev	Description	Date	Drawn	Clkd	



16 lambton place
notting hill
london w112sh
t 02072293125
f 02072293257
e info@wolffarchitects.co.uk

status:
PLANNING

project:
**12 Pilgrim's Lane
Hampstead, London**

drawing title:
**Proposed Second
Floor Plan**


date: **01/21/22** | scale: **1 : 100**

dwg no: **2160-PL-204** | rev no: **0**

Notes:



1 0 1 2 3 4 5
SCALE 1:100 m

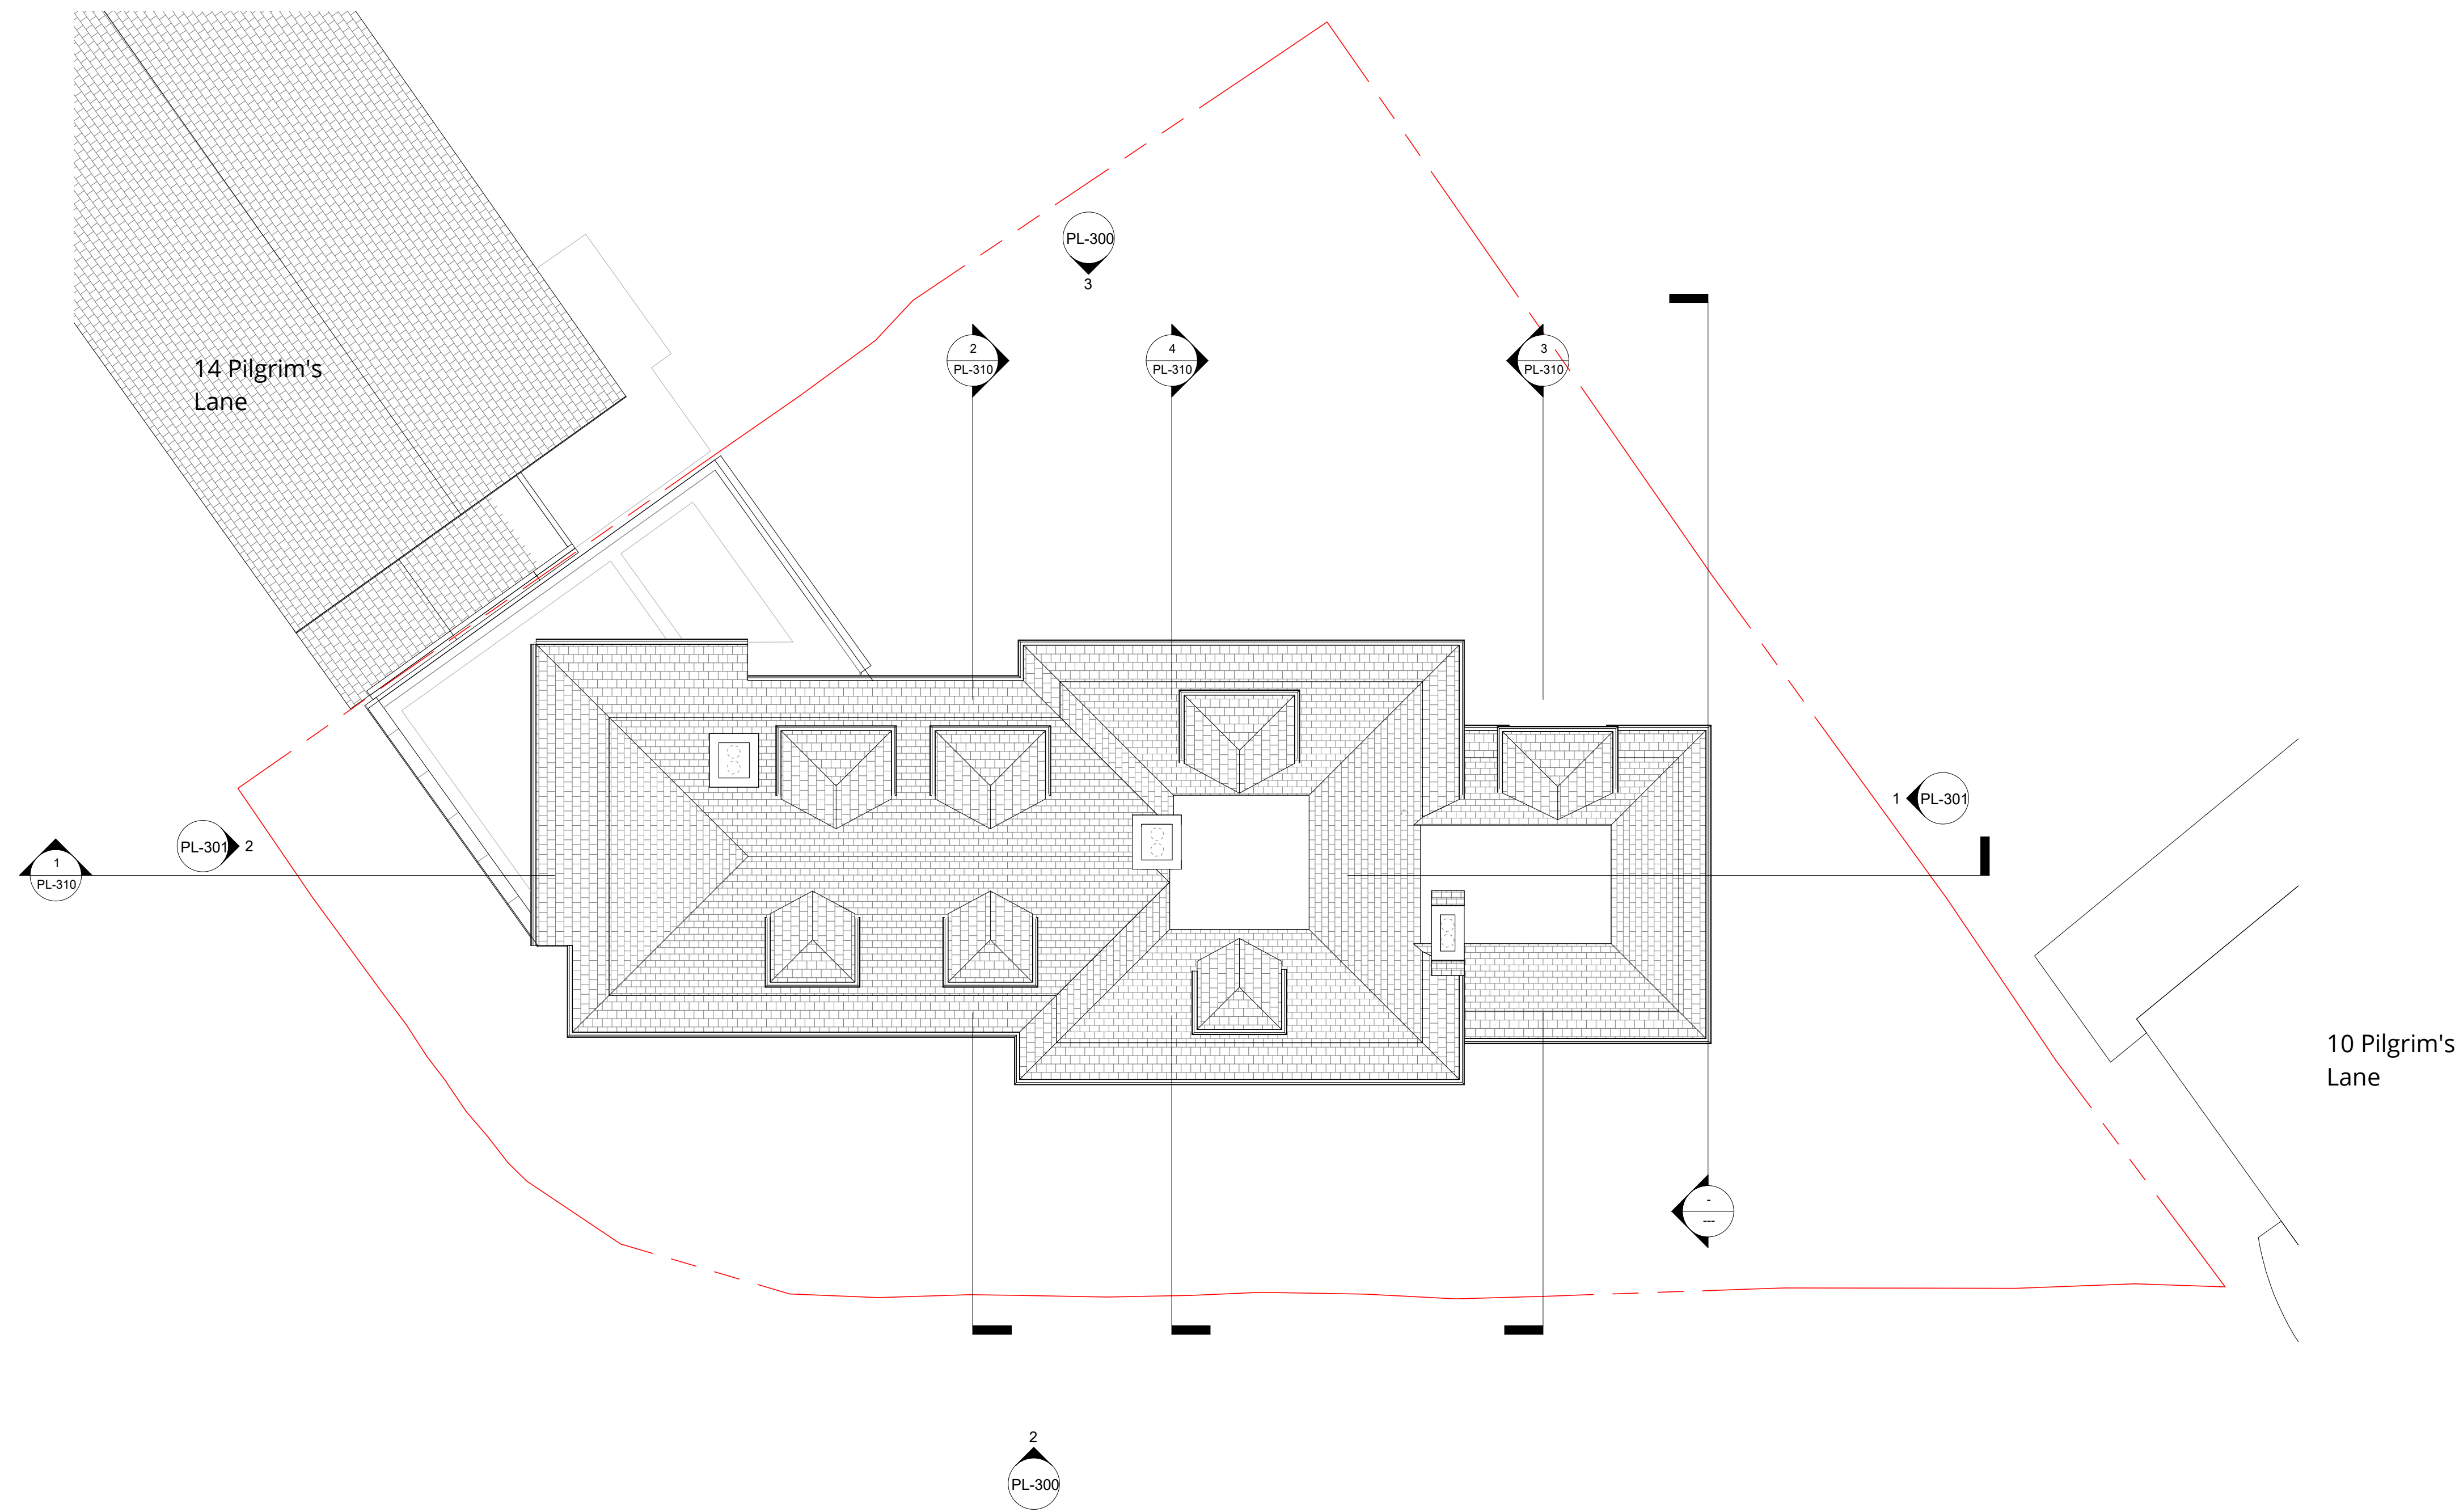

Proposed Roof Plan
1 : 100

0	First Issue	25.05.22		
Rev	Description	Date	Drawn	Ckd



16 lambton place
notting hill
london w112sh
t 02072293125
f 02072293257
e info@wolffarchitects.co.uk

status:

PLANNING

project:
12 Pilgrim's Lane
Hampstead, London



drawing title:

Proposed Roof Plan

date: 01/21/22 scale: 1 : 100

dwg no: 2160-PL-205 rev no: 0

Notes:

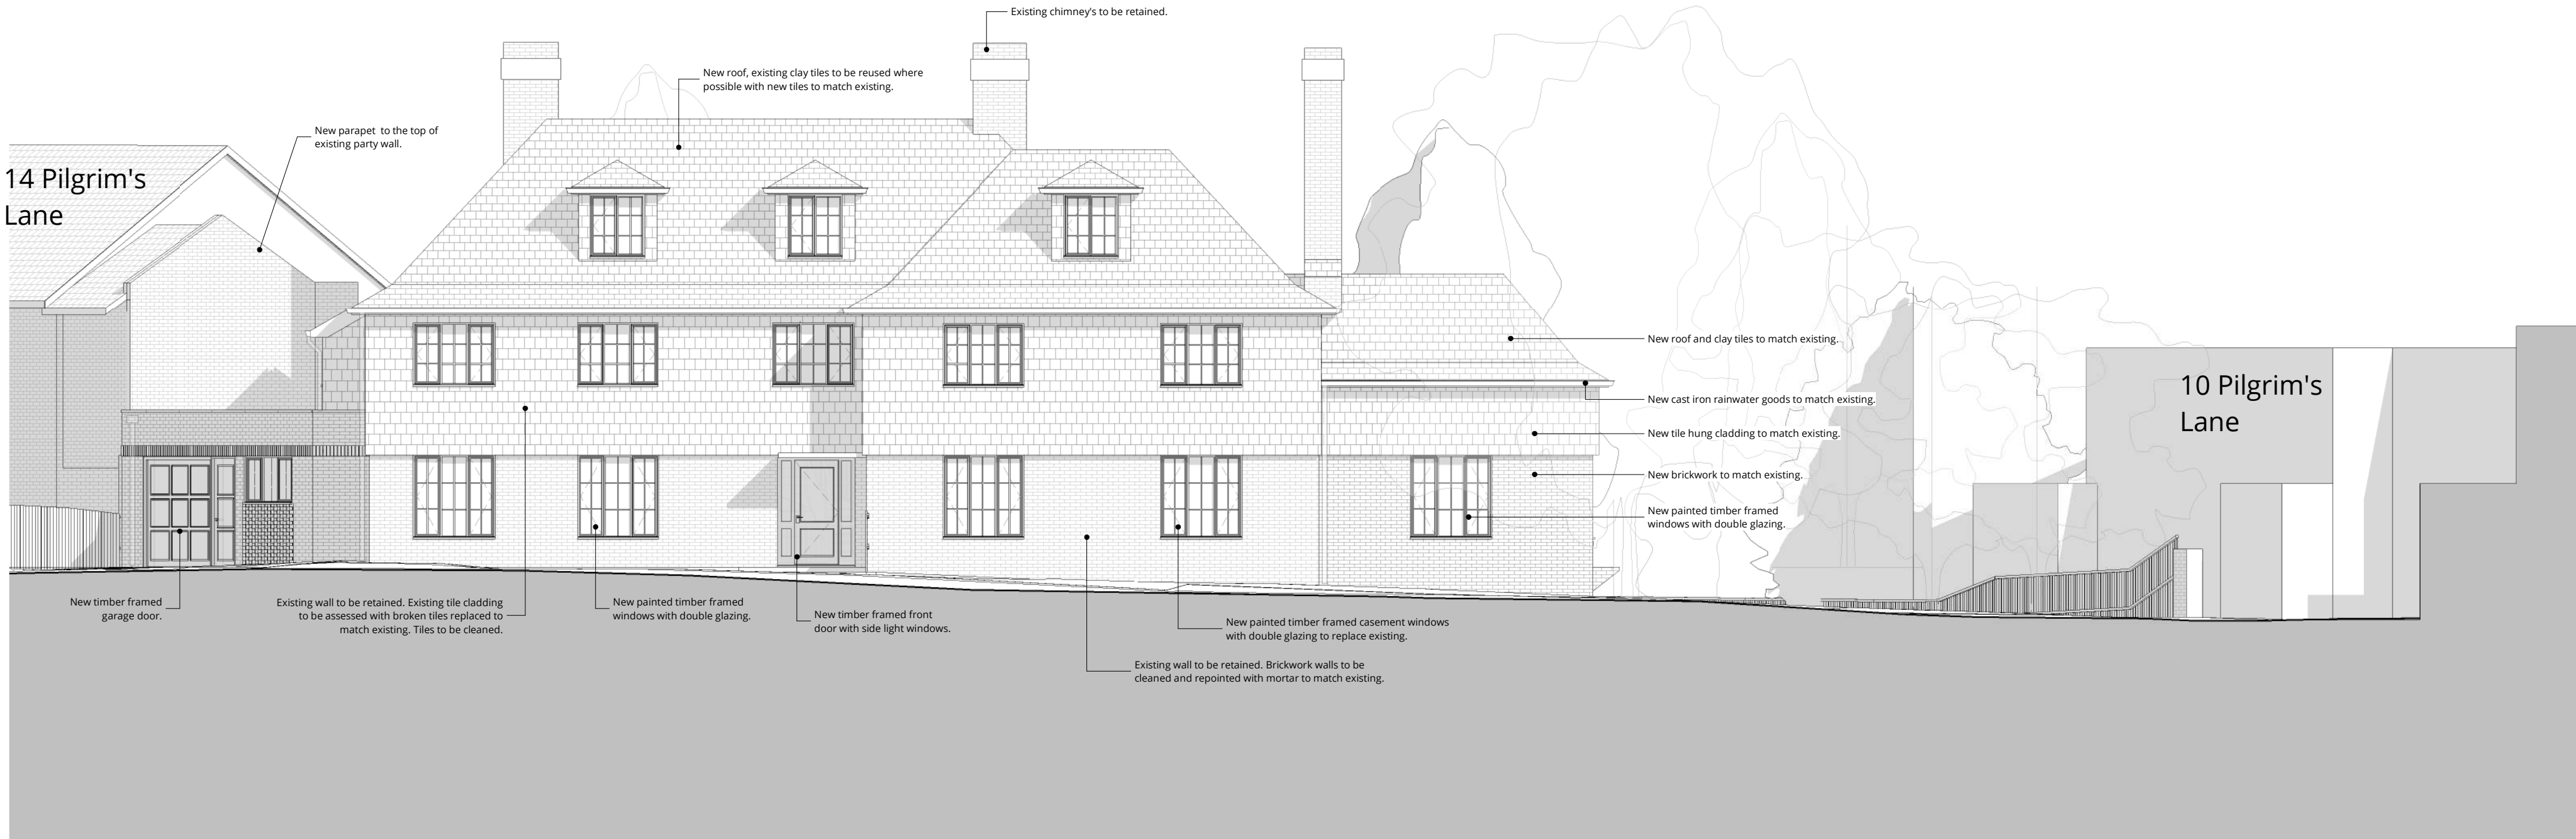 

South Elevation - Proposed
1 : 100



North Elevation - Proposed
1 : 100

0	First Issue	25.05.22			
Rev	Description	Date	Drawn	Clkd	



16 lambton place
notting hill
london w112sh
t 02072293125
f 02072293257
e info@wolffarchitects.co.uk

status:

PLANNING

project:
12 Pilgrim's Lane
Hampstead, London

drawing title:

Proposed Front &
Rear Elevations

date: 11/19/21 scale: 1 : 100

dwg no: 2160-PL-300 rev no: 0

Notes:



1 0 1 2 3 4 5
SCALE 1:100 m

Existing
Proposed



East Elevation - Proposed
1 : 100



West Elevation - Proposed
1 : 100

0	First Issue	25.05.22		
Rev	Description	Date	Drawn	Clkd



16 lambton place
notting hill
london w112sh
t 02072293125
f 02072293257
e info@wolffarchitects.co.uk

status:

PLANNING

project:
12 Pilgrim's Lane
Hampstead, London

drawing title:

Proposed Side
Elevations

date: 01/25/22 scale: 1 : 100

dwg no: 2160-PL-301 rev no: 0

Notes:




1 0 1 2 3 4 5
SCALE 1:100 m




Section AA - Proposed

1 : 100

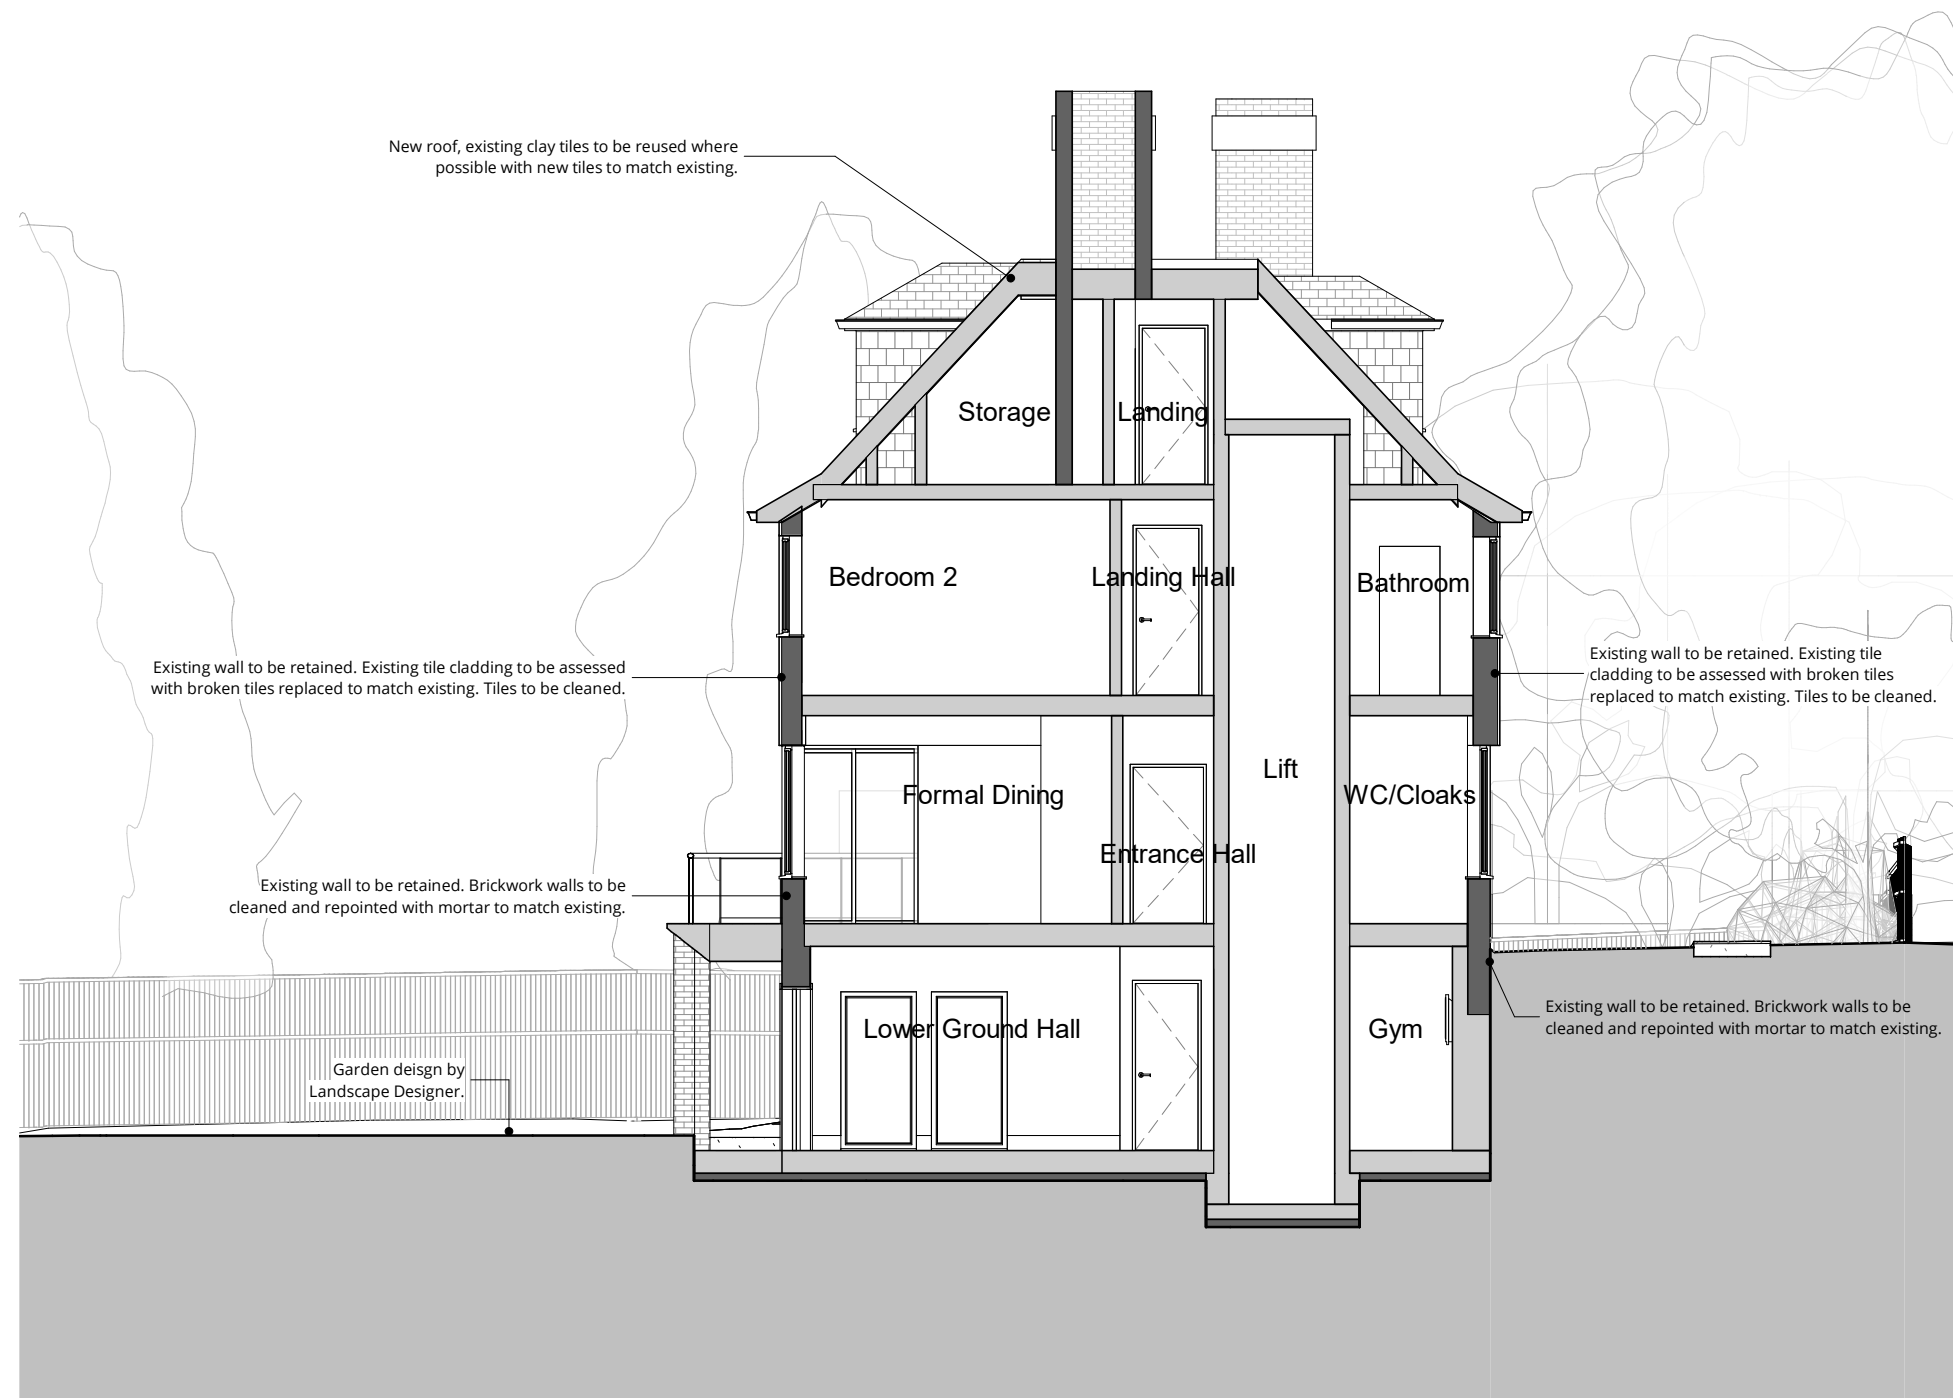

Section DD - Proposed

1 : 100

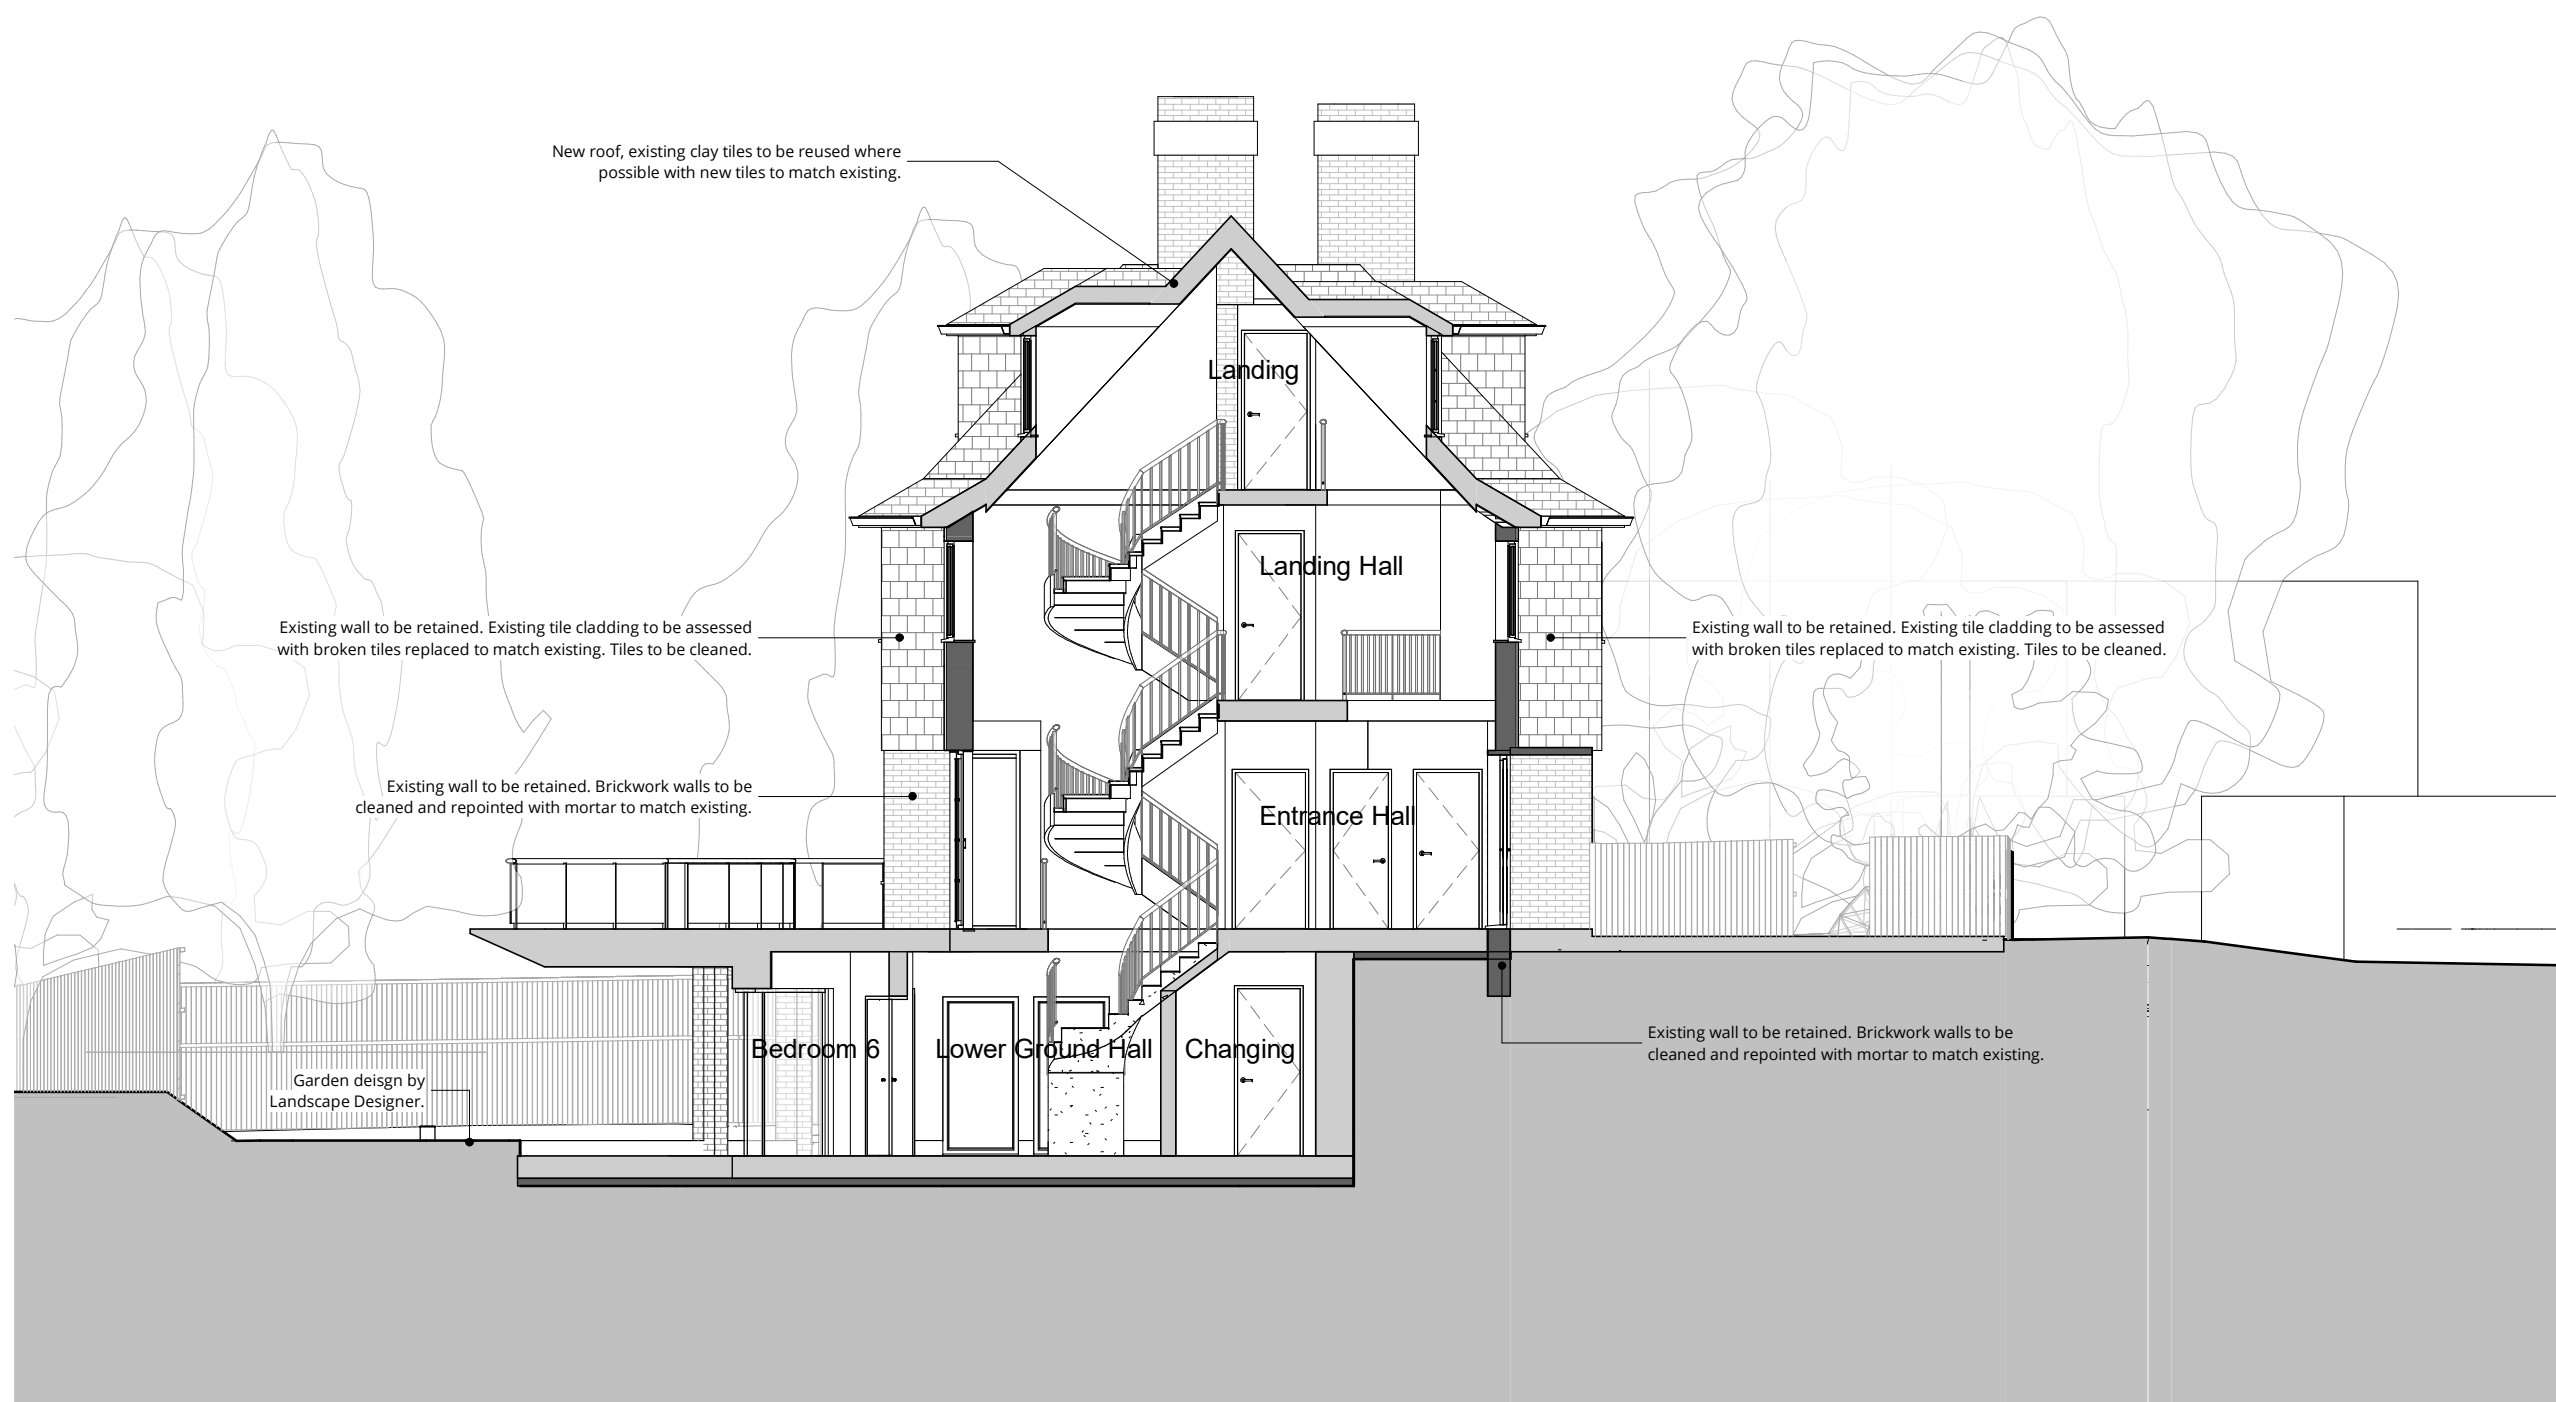

Section BB - Proposed

1 : 100



Section FF - Proposed

1 : 100

0	First Issue	25.05.22			
Rev	Description	Date	Drawn	Clk	



16 lambton place
notting hill
london w112sh
t 02072293125
f 02072293257
e info@wolffarchitects.co.uk

status:

PLANNING

project:
12 Pilgrim's Lane
Hampstead, London

drawing title:

Proposed Sections 1

date:
11/19/21

scale:
1 : 100


dwg no:
2160-PL-310

rev no:
0

Notes:



1 0 1 2 3 4 5
SCALE 1:100 m

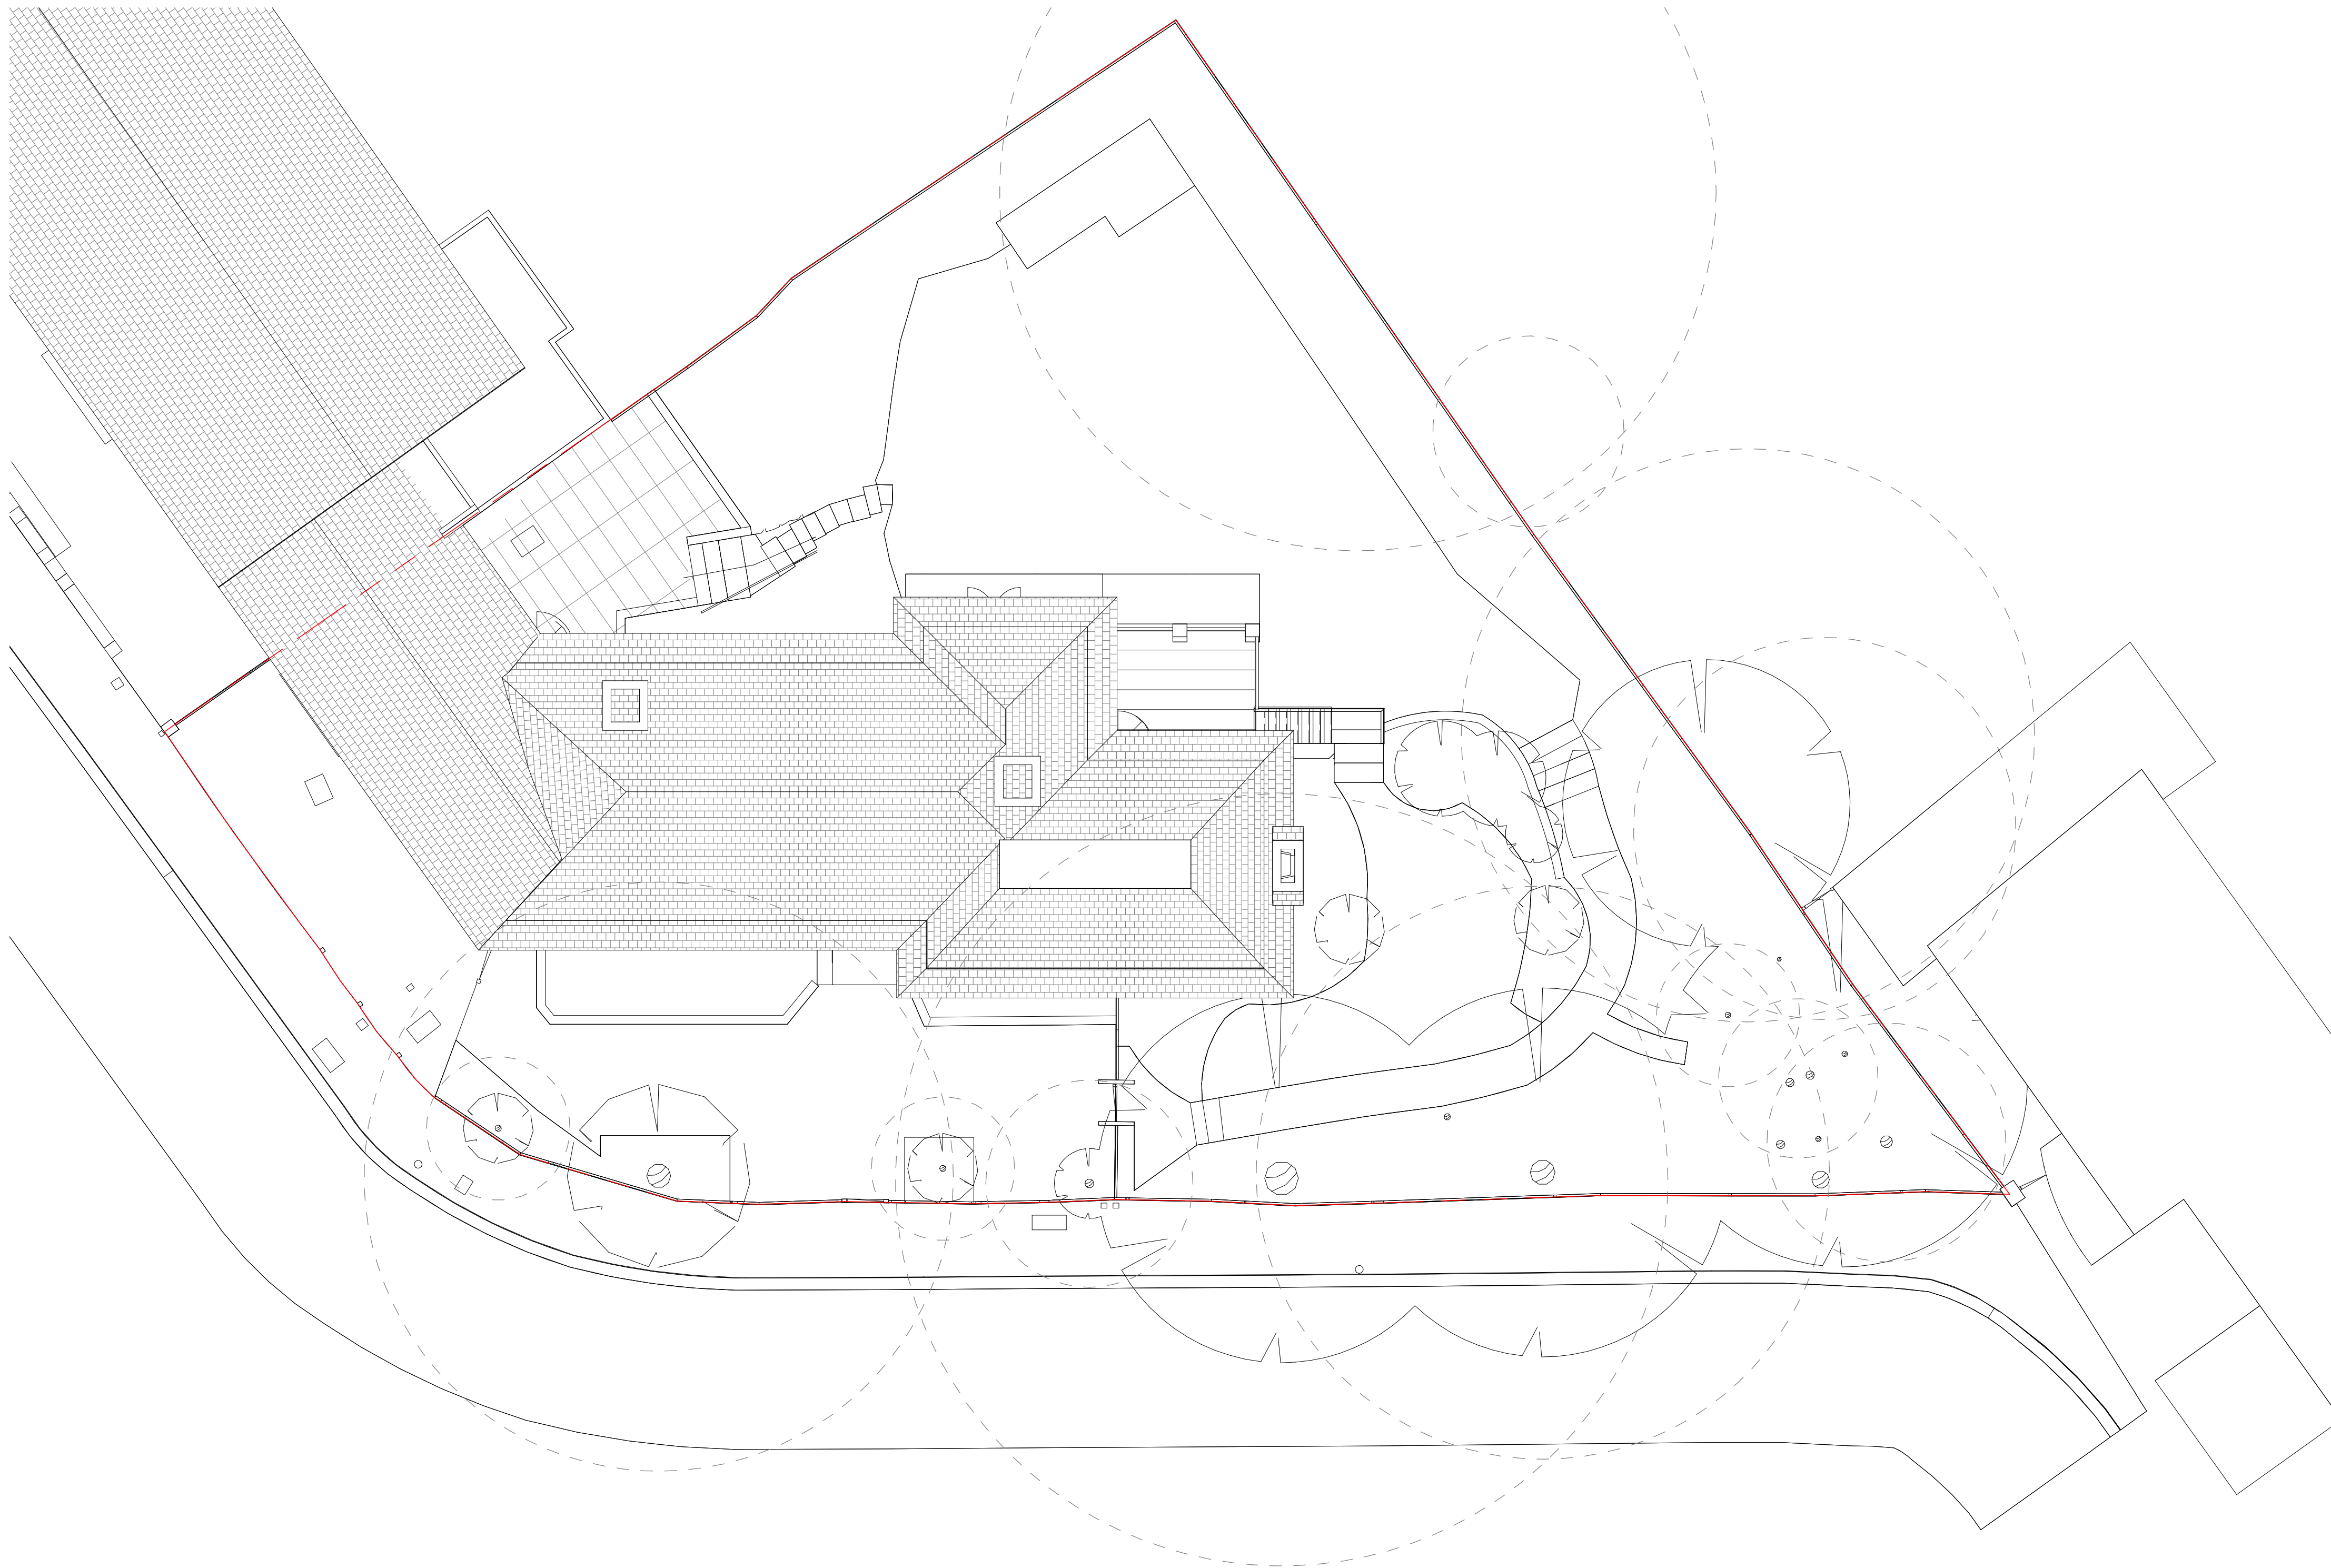

Existing Site Plan
1 : 100

0	First Issue	25.05.22			
Rev	Description	Date	Drawn	Ckd	



16 lambton place
notting hill
london w112sh
t 02072293125
f 02072293257
e info@wolffarchitects.co.uk

status:

PLANNING

project:
12 Pilgrim's Lane
Hampstead, London


drawing title:

Existing Site Plan

date: 02/02/22 scale: 1 : 100

dwg no: 2160-PL-010 rev no: 0

Notes:

 

Existing Lower Ground Floor Plan
1 : 100

0	First Issue	25.05.22		
Rev	Description	Date	Drawn	Clkd



16 lambton place
notting hill
london w112sh
t 02072293125
f 02072293257
e info@wolffarchitects.co.uk

status:

PLANNING



project:
12 Pilgrim's Lane
Hampstead, London

drawing title:
Existing Lower
Ground Floor Plan

date: 11/18/21 | scale: 1 : 100

dwg no: 2160-PL-151 | rev no: 0

Notes:

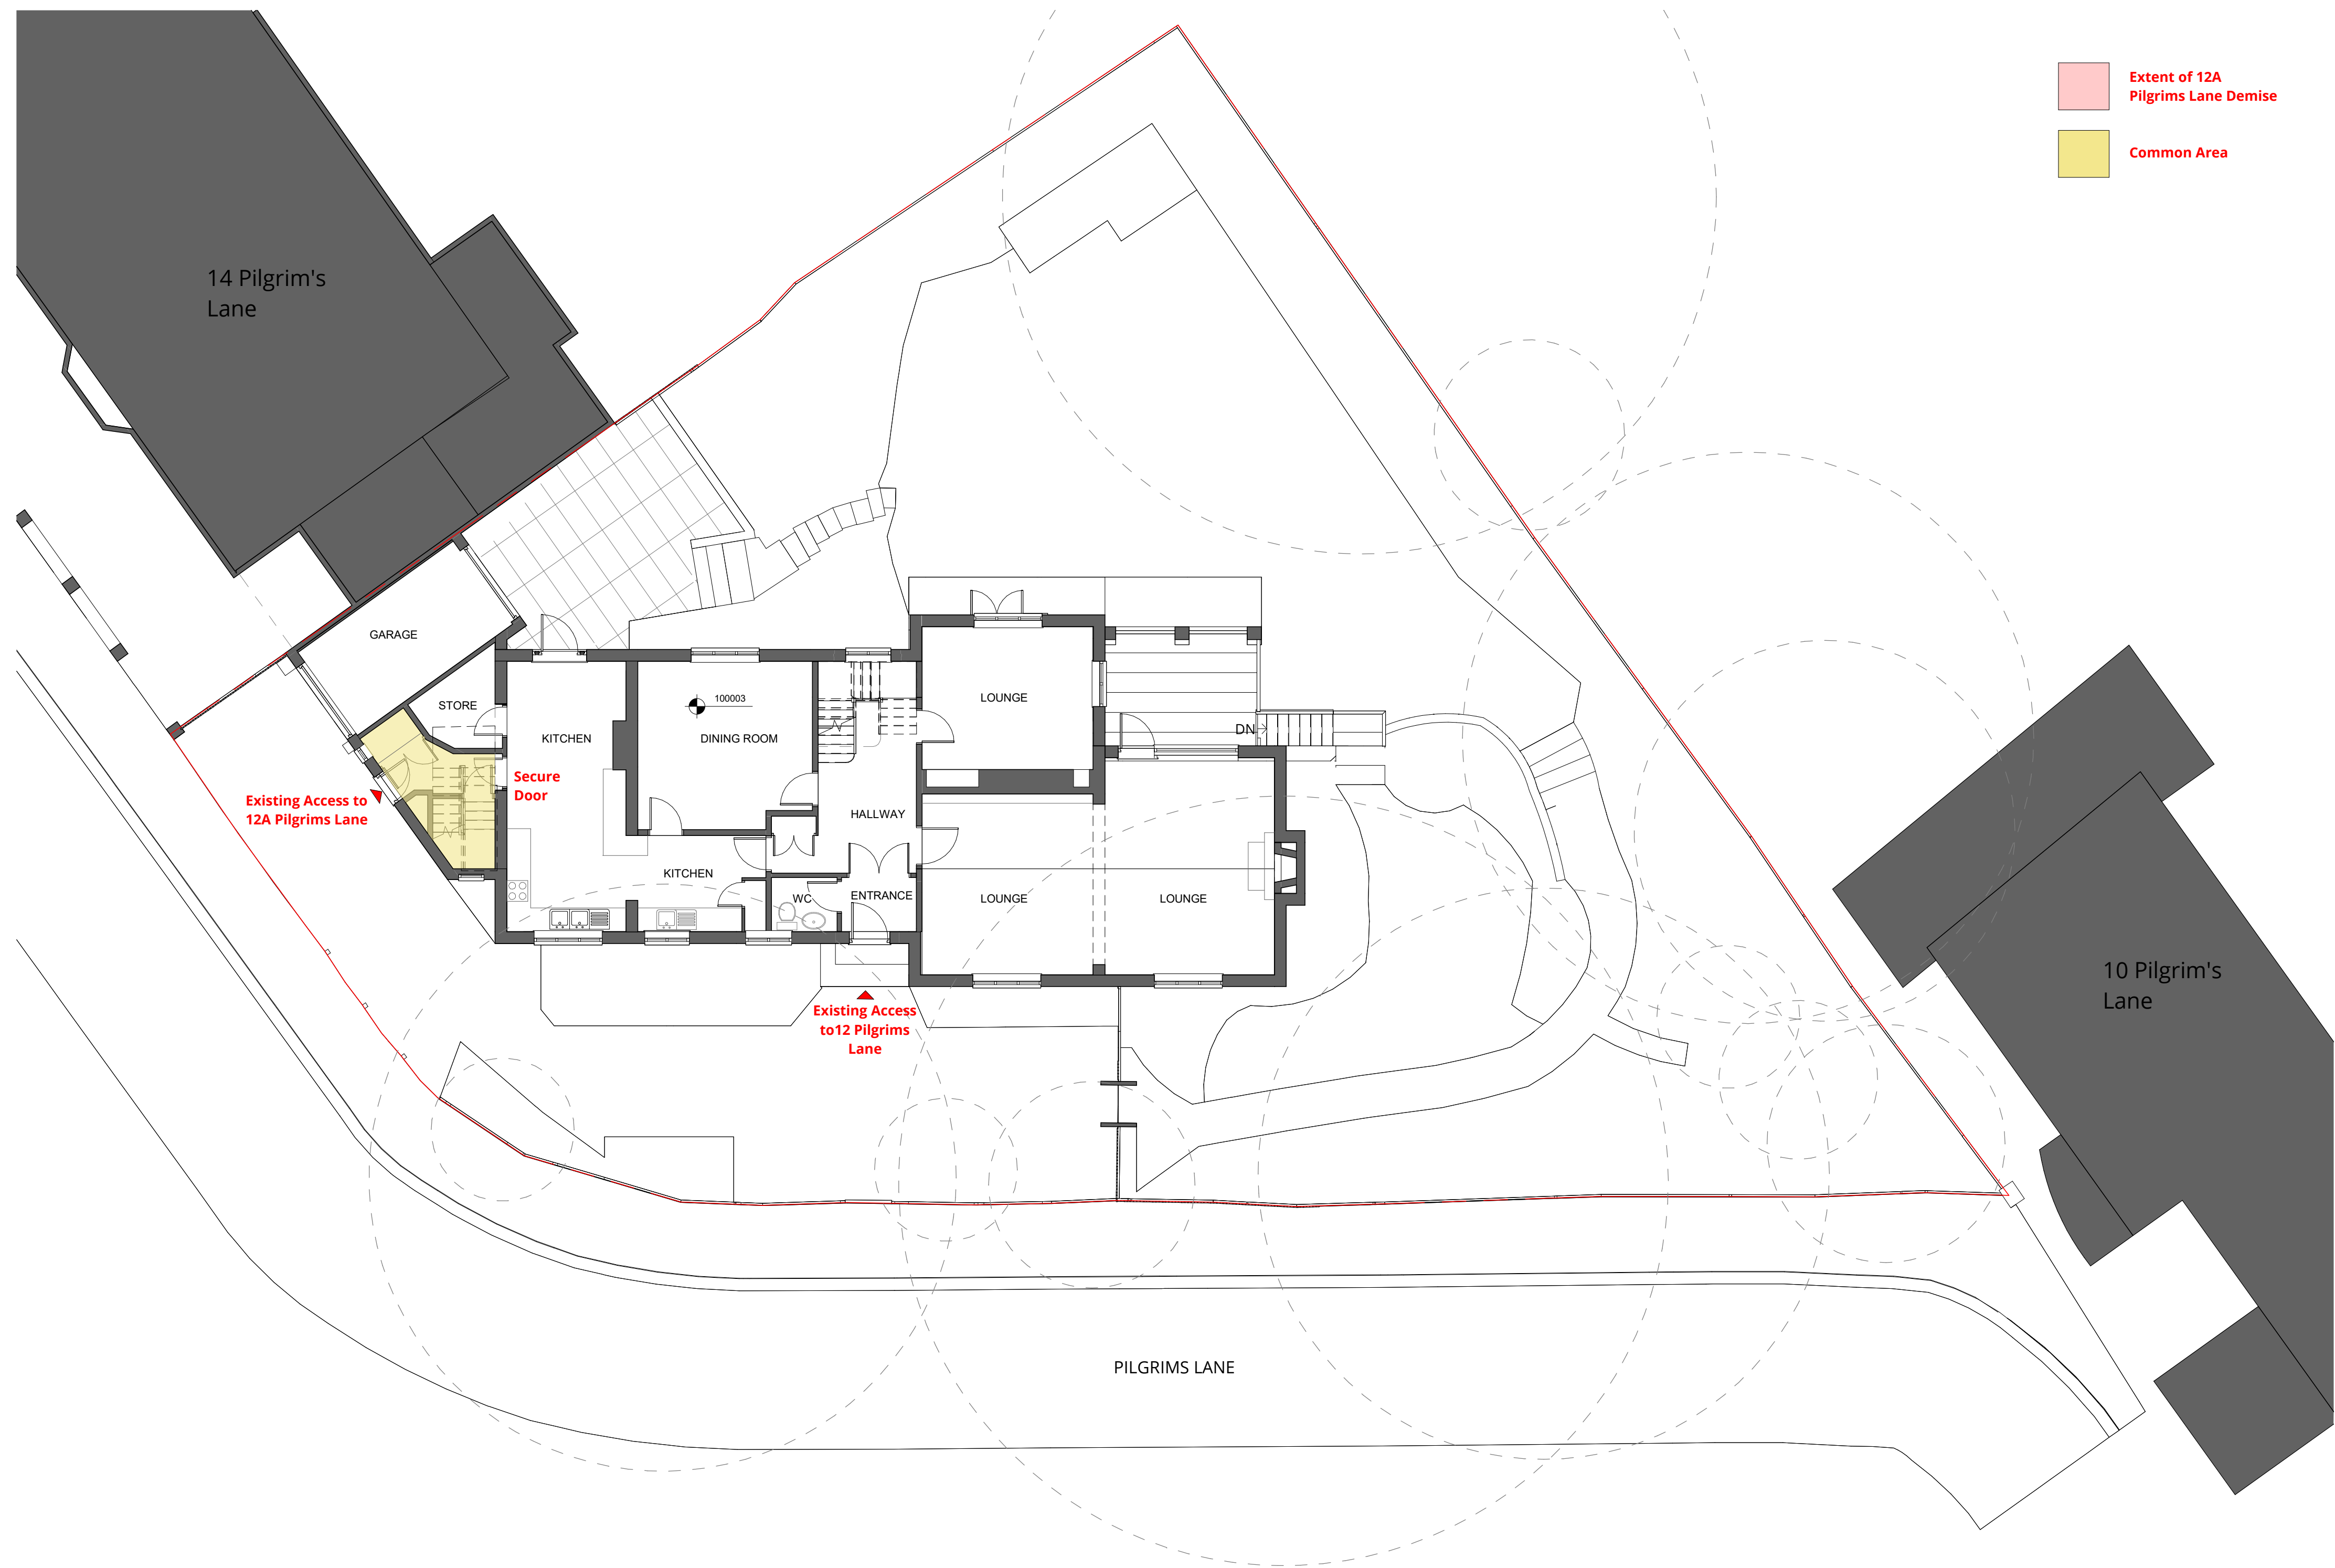 

Existing Ground Floor Plan
1 : 100

0	First Issue	25.05.22		
Rev	Description	Date	Drawn	Ckd



16 lambton place
notting hill
london w112sh
t 02072293125
f 02072293257
e info@wolffarchitects.co.uk

status:

PLANNING



project:
12 Pilgrim's Lane
Hampstead, London

drawing title:
Existing Ground Floor
Plan

date: 01/21/22 | scale: 1 : 100

dwg no: 2160-PL-152 | rev no: 0

Notes:

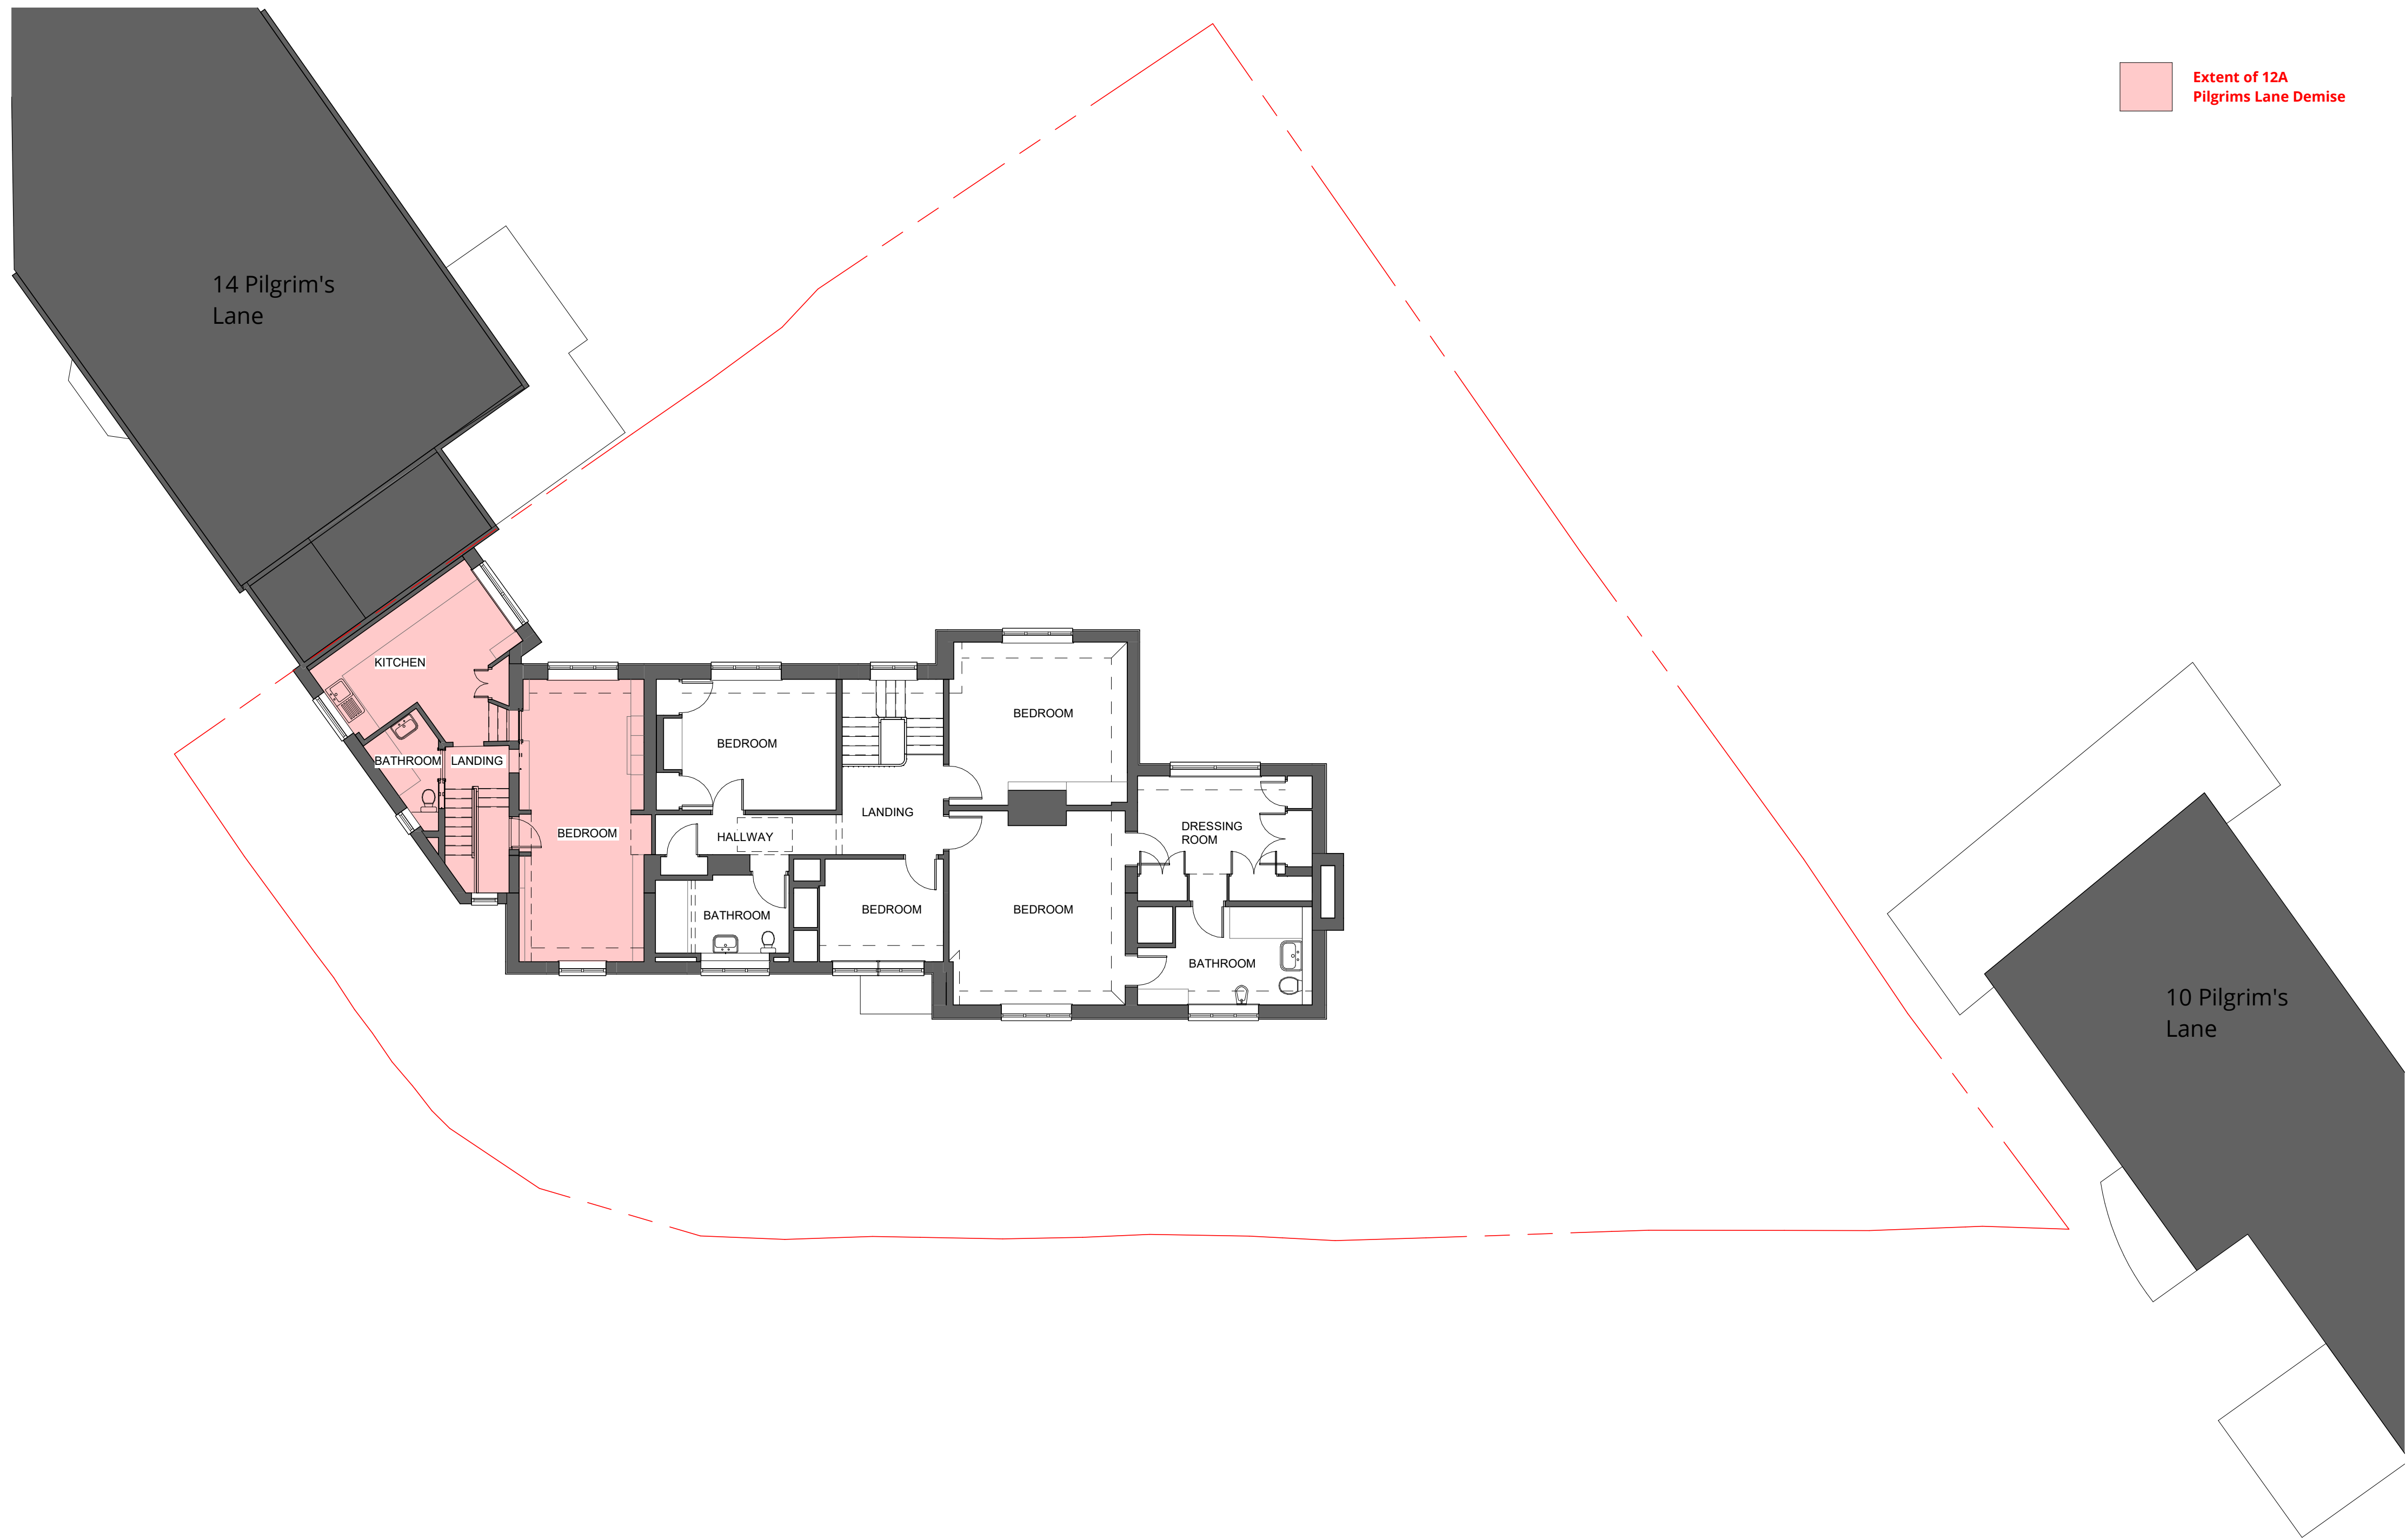 

Existing First Floor Plan
1 : 100

0	First Issue	25.05.22		
Rev	Description	Date	Drawn	Clkd



16 lambton place
notting hill
london w112sh
t 02072293125
f 02072293257
e info@wolffarchitects.co.uk

status:

PLANNING



project:
12 Pilgrim's Lane
Hampstead, London

drawing title:
Existing First Floor
Plan

date: 01/21/22 | scale: 1 : 100

dwg no: 2160-PL-153 | rev no: 0

Notes:

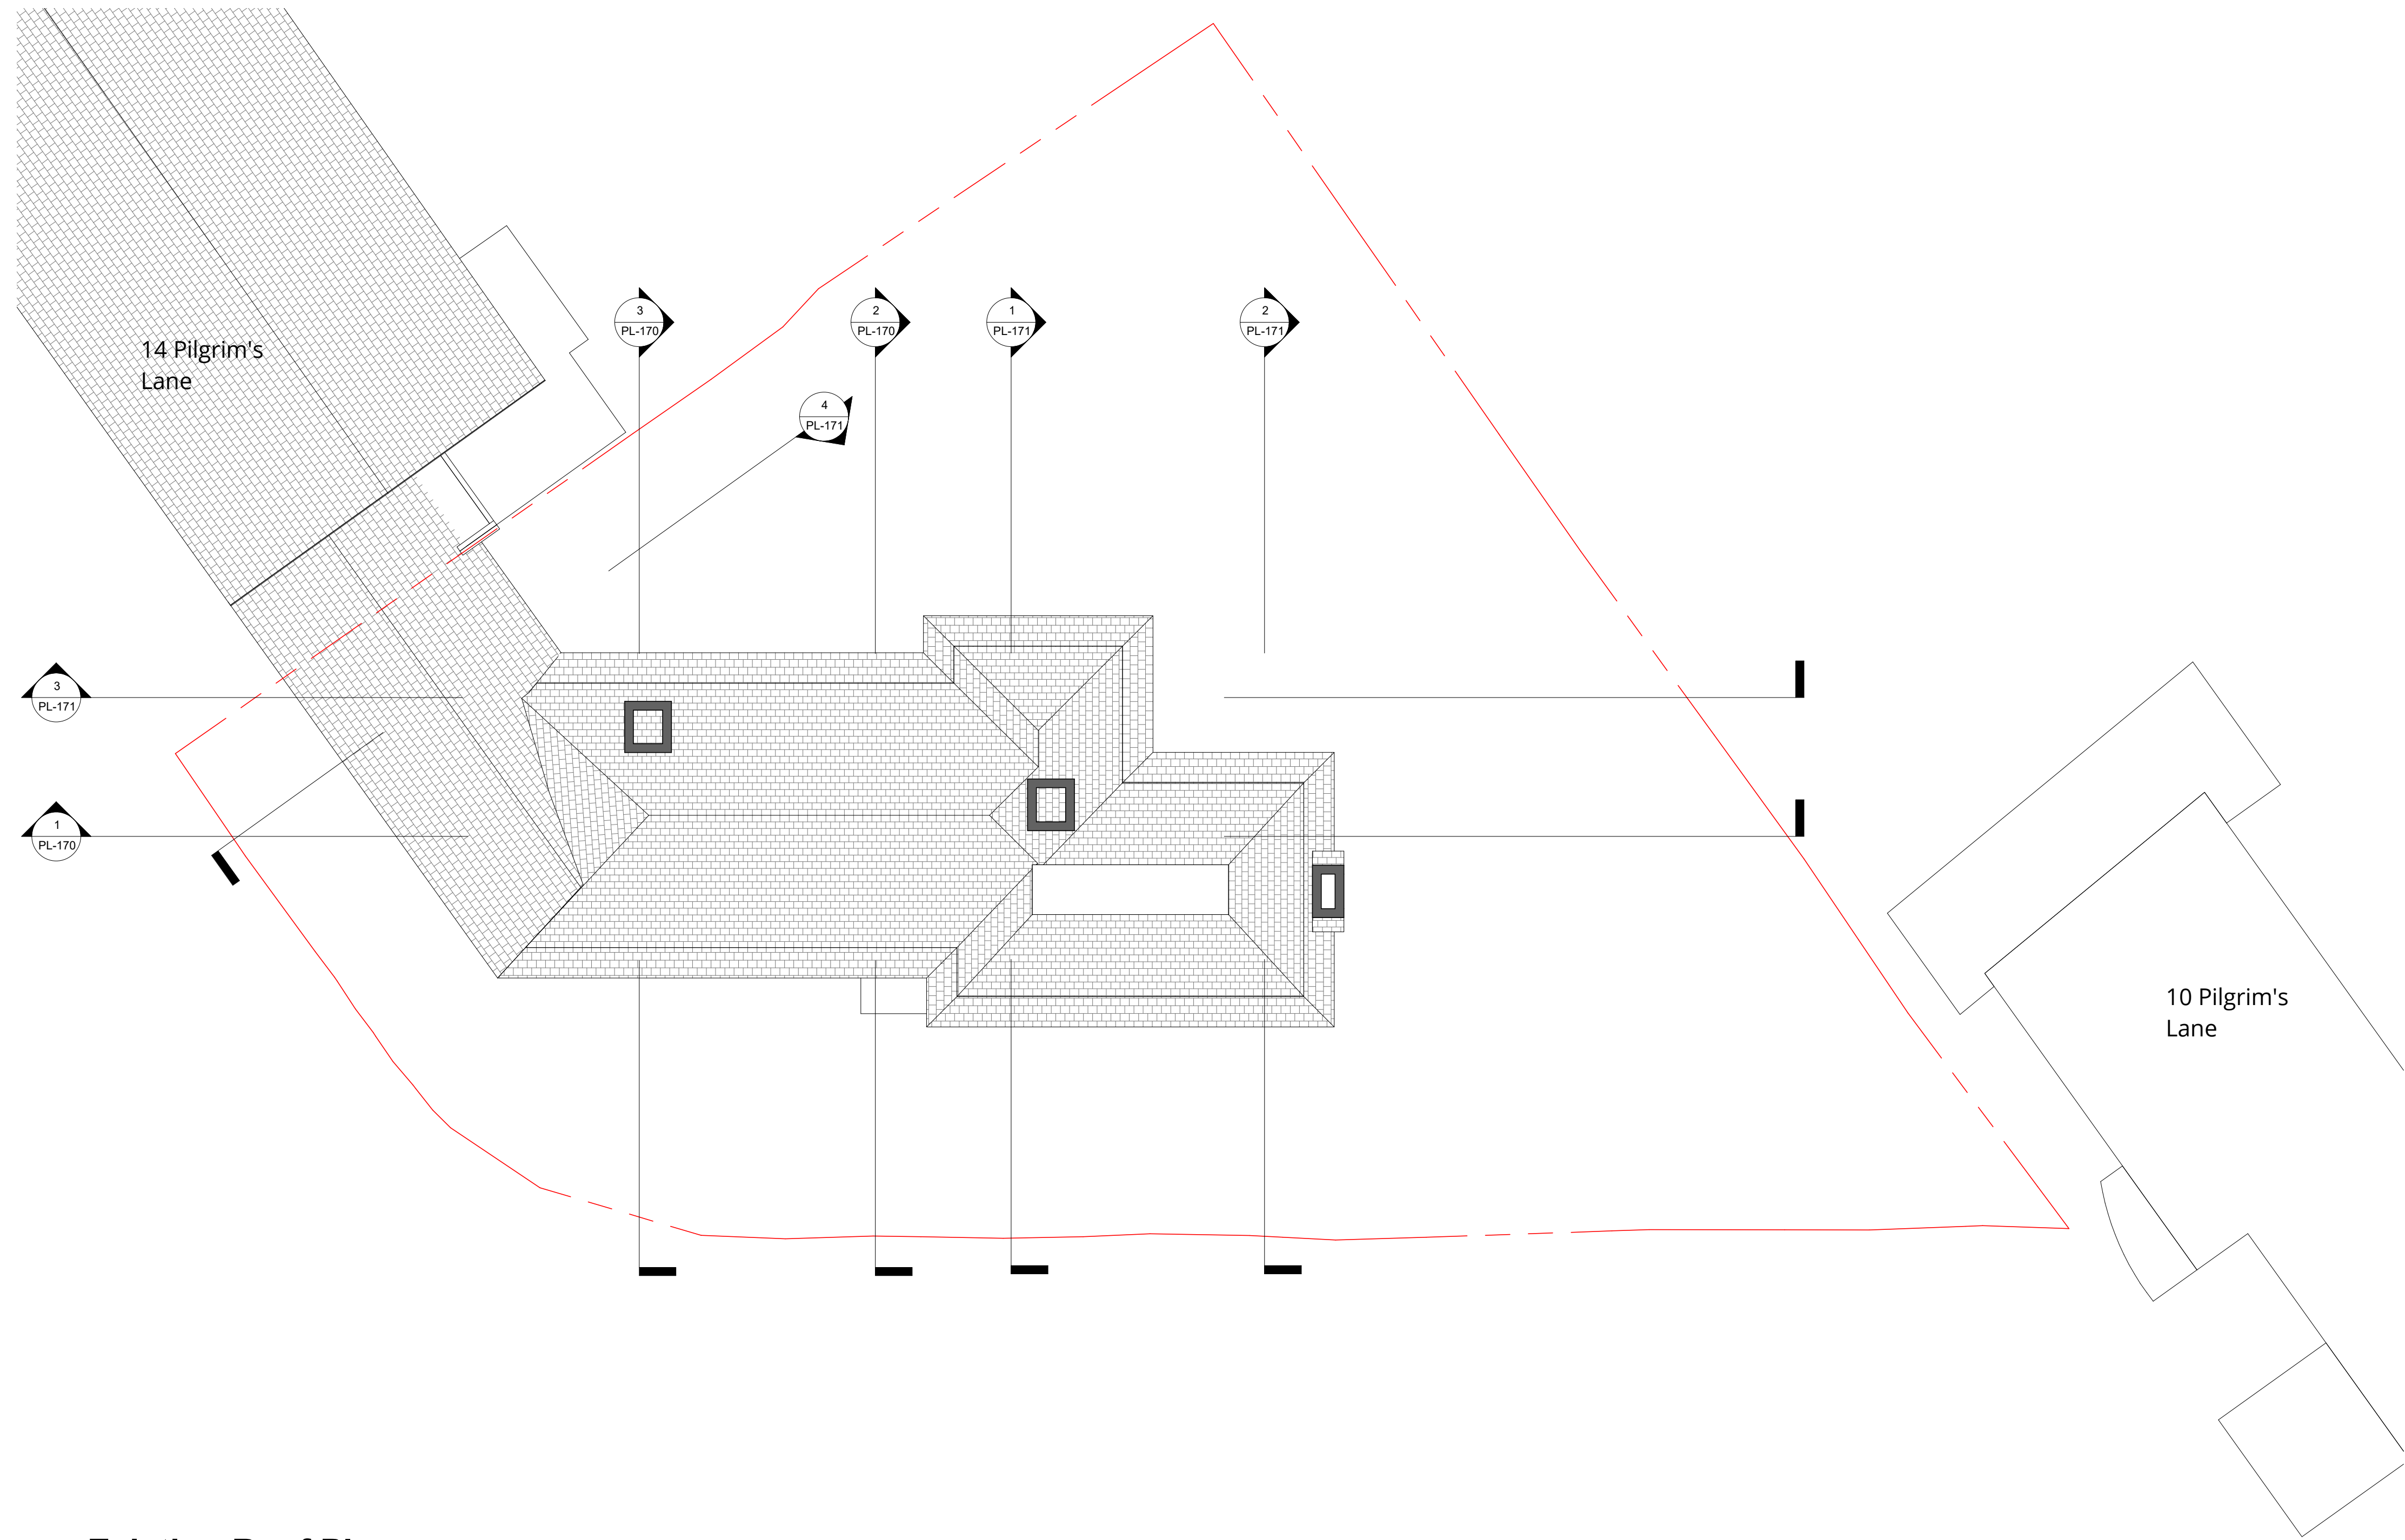 

Existing Roof Plan
1 : 100

0	First Issue	25.05.22		
Rev	Description	Date	Drawn	Ckd



16 lambton place
notting hill
london w112sh
t 02072293125
f 02072293257
e info@wolffarchitects.co.uk

status:

PLANNING

project:
12 Pilgrim's Lane
Hampstead, London


drawing title:

Existing Roof Plan

date: 01/21/22 scale: 1 : 100

dwg no: 2160-PL-154 rev no: 0

Notes:

 

South Elevation - Existing

1 : 100



North Elevation - Existing

1 : 100

0	First Issue	25.05.22		
Rev	Description	Date	Drawn	Clkd



16 lambton place
notting hill
london w112sh
t 02072293125
f 02072293257
e info@wolffarchitects.co.uk

status:

PLANNING

project:
12 Pilgrim's Lane
Hampstead, London


drawing title:

Existing Front & Rear
Elevations

date: 11/19/21 | scale: 1 : 100

dwg no: 2160-PL-160 | rev no: 0

Notes:

 

East Elevation - Existing
1 : 100



West Elevation - Existing
1 : 100

0	First Issue	25.05.22		
Rev	Description	Date	Drawn	Clkd



16 lambton place
notting hill
london w112sh
t 02072293125
f 02072293257
e info@wolffarchitects.co.uk

status:

PLANNING


project:
12 Pilgrim's Lane
Hampstead, London

drawing title:
Existing Side
Elevations


date: 01/24/22 scale: 1 : 100

dwg no: 2160-PL-161 rev no: 0

Notes:

 

Section AA - Existing
1 : 100

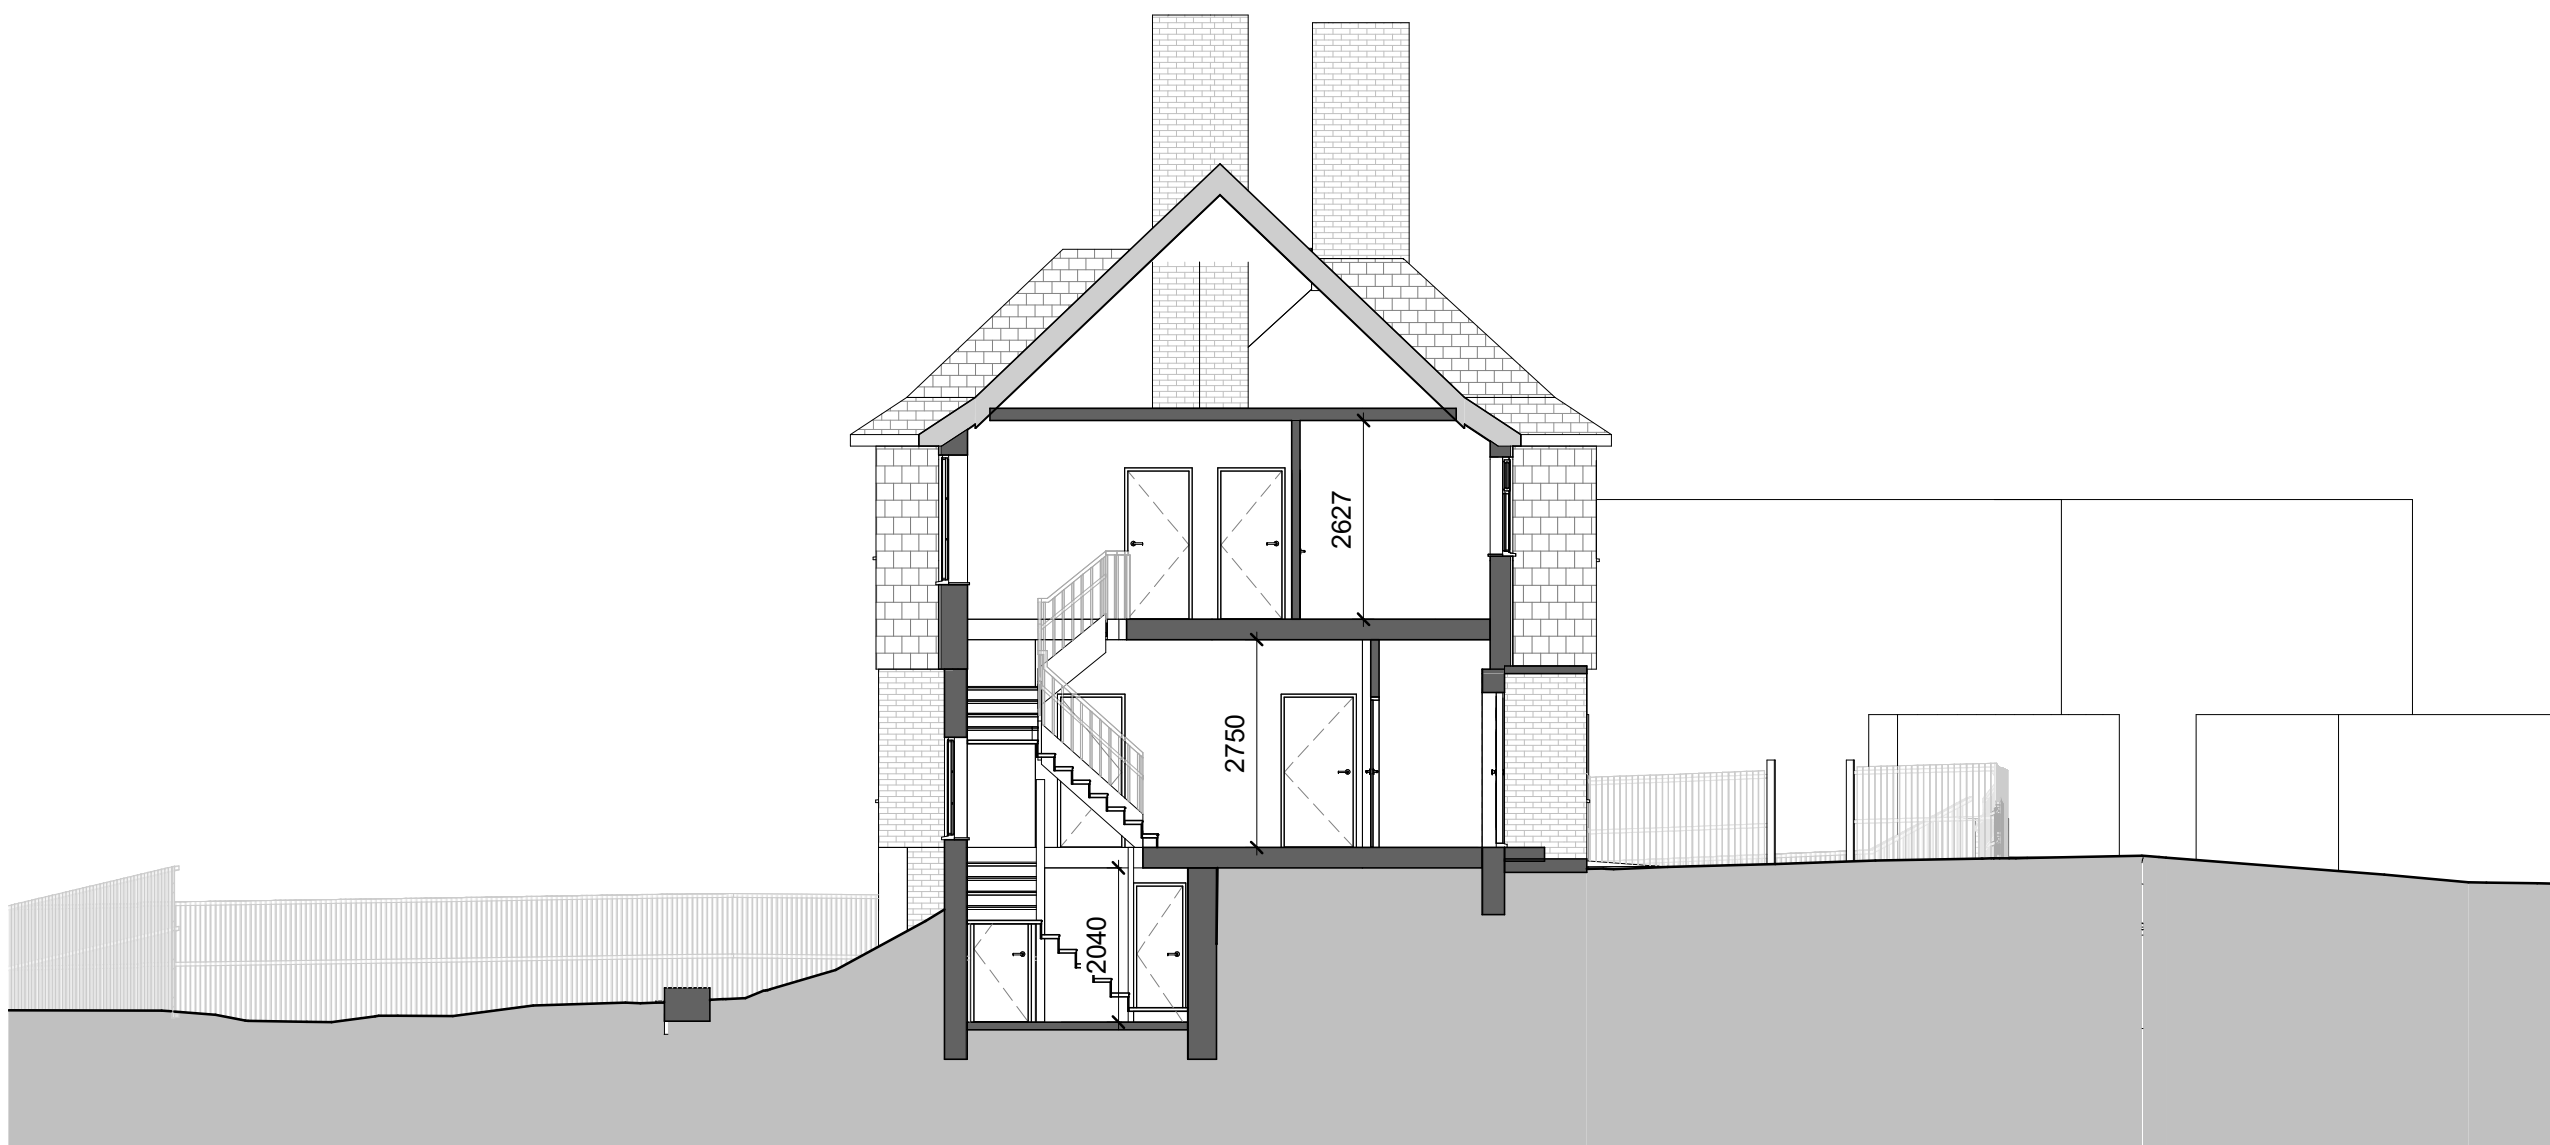

Section BB - Existing
1 : 100



Section CC - Existing
1 : 100

0	First Issue	25.05.22		
Rev	Description	Date	Drawn	Clkd



16 lambton place
notting hill
london w112sh
t 02072293125
f 02072293257
e info@wolffarchitects.co.uk

status:

PLANNING


project:
12 Pilgrim's Lane
Hampstead, London

drawing title:
Existing Sections 1


date: 01/24/22 scale: 1 : 100

dwg no: 2160-PL-170 rev no: 0

Notes:

 

Section DD - Existing
1 : 100

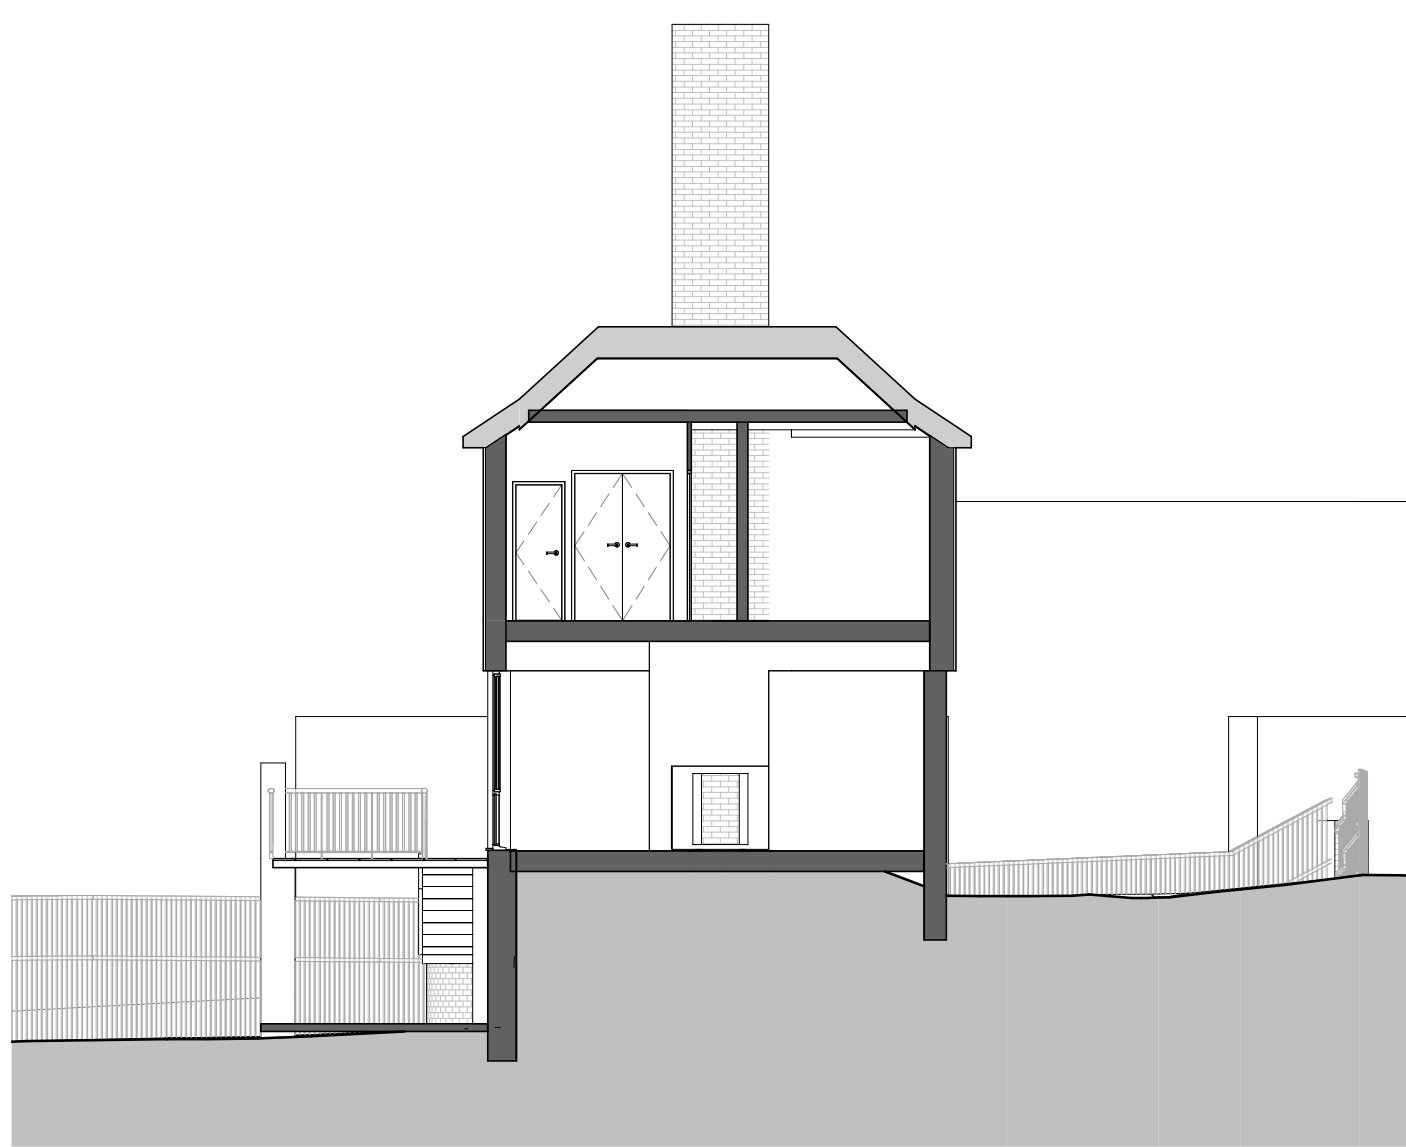

Section EE - Existing
1 : 100



Section GG - Existing
1 : 100



Section HH - Existing
1 : 100

0	First Issue	25.05.22		
Rev	Description	Date	Drawn	Clkd



16 lambton place
notting hill
london w112sh
t 02072293125
f 02072293257
e info@wolffarchitects.co.uk

status:

PLANNING

project:
12 Pilgrim's Lane
Hampstead, London

drawing title:
Existing Sections 2

date: 01/24/22 scale: 1 : 100

dwg no: 2160-PL-171 rev no: 0