


Roof Plan
1:100@A1

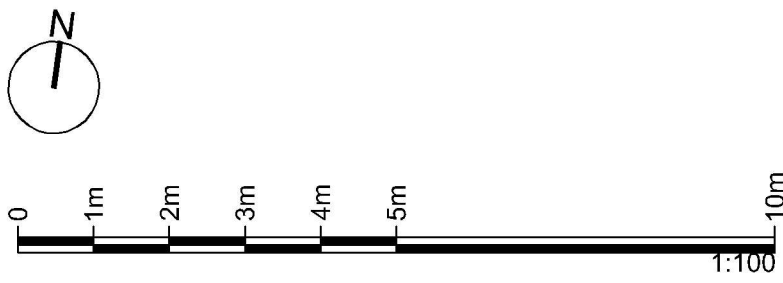

						HS2 accepts no responsibility for any circumstances which arise from the reproduction of this document after alteration, amendment or abbreviation or if it is issued in part or issued incompletely in any way.	Legends/Notes:	<div>KEY:</div> <div><div><div></div><div>ACCESS TO THE BUILDING</div></div><div><div></div><div>KITCHEN FOR CANTEEN</div></div><div><div></div><div>CANTEEN</div></div><div><div></div><div>OFFICE SPACE</div></div><div><div></div><div>ANCILLARY ROOMS</div></div><div><div></div><div>WC, SHOWERS, CHANGING ROOMS</div></div><div><div></div><div>VERTICAL CIRCULATION</div></div><div><div></div><div>TERRACE/ DECK</div></div><div><div></div><div>RISER</div></div><div><div></div><div>BROWN ROOF / GREEN ROOF</div></div><div><div></div><div>ROOF PLANT ENCLOSURE</div></div></div> <div></div> <div><div>HS2</div><div>OFFICIAL</div><div>Registered in England Registration No. 06791686 Registered office: 2 Snow Hill, Queensway, Birmingham, B4 6GA</div></div>	Project/Contract Proposed Maria Fidelis CSC & Site Accommodation, London. NW1 2HR 1CP01	Creator/Originator MDS	Sub-Originator FBM					
						© Crown Copyright and database right 2020. All rights reserved. Ordnance Survey Licence number 100049150			Zone SS08	Work Package Description SL23	Discipline/Function AR	System Description DGA				
C01	Contract Issue	GR	JSN	APB		© Crown Copyright material is reproduced with the permission of Land Registry under delegated authority from the Controller of HMSO. This material was last updated on 2020 and may not be copied, distributed, sold or published without the formal permission of Land Registry. Only an official copy of a title plan or register obtained from the Land Registry may be used for legal or other official purposes.			Drawing Title Roof Plan				Drawn by GR	Checked by JSN	Approved by APB	Date 29/07/2021
P1.2	General update/ Key plan added	GR	JSN	APB					Scale 1:100	Size A1	Stage 3	Suitability C				
P1.1	Initial Issue	GR	JSN	APB					Drawing No. 1CP01-MDS_FBM-AR-DGA-SS08_SL23-F6-000001				Rev. C01			
Rev	Description	Drawn	Checked	Approved	Con App	Scale with caution as distortion can occur.										