
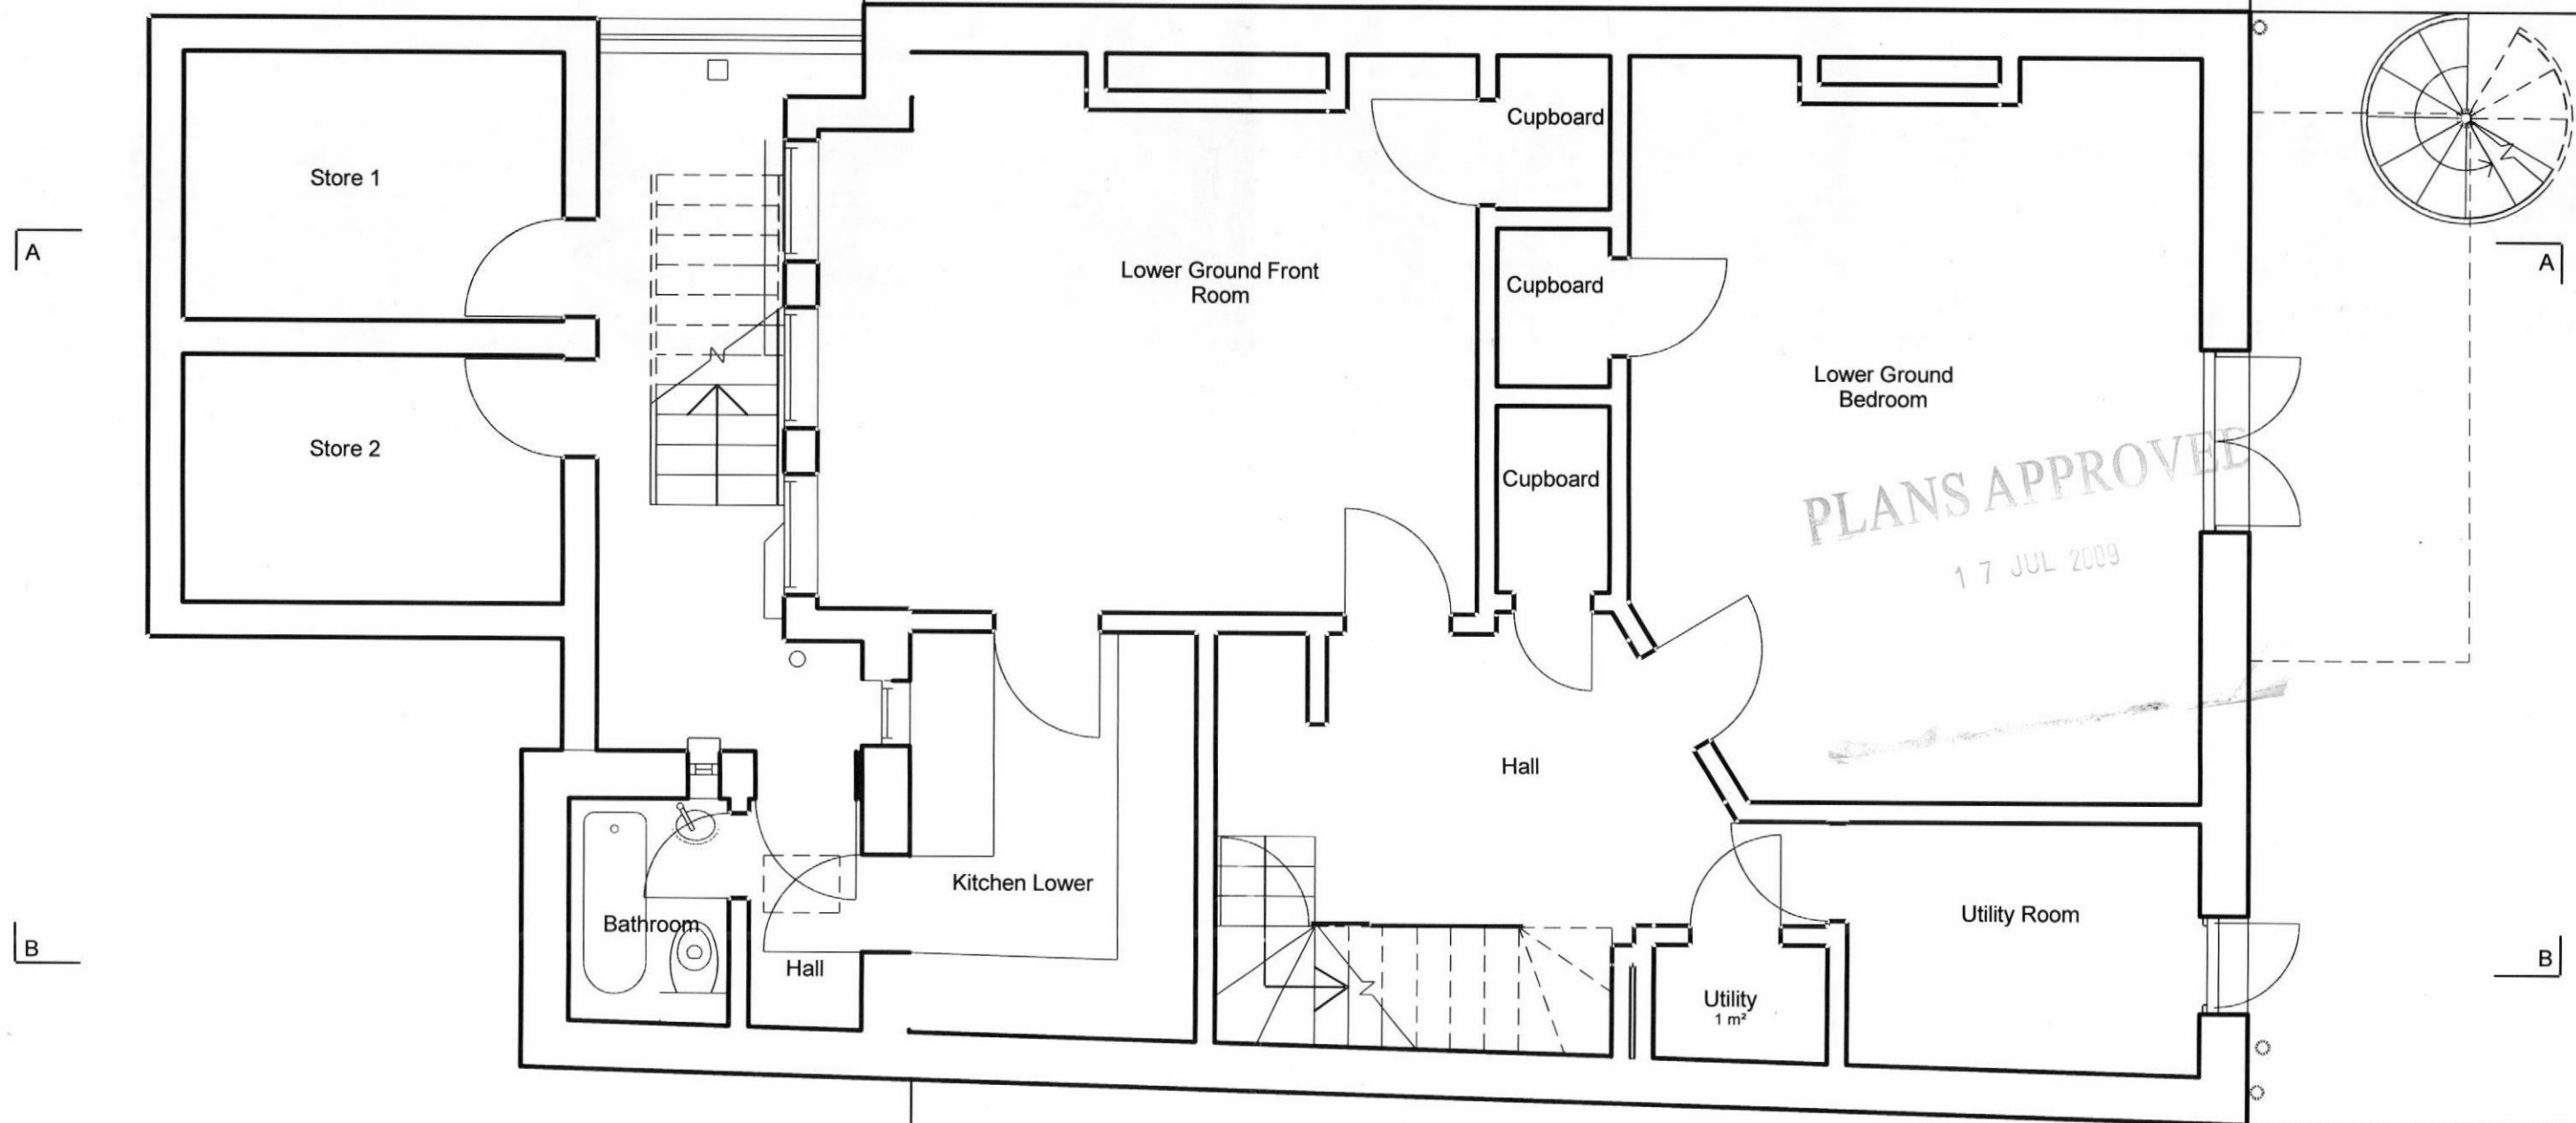


FILE COPY

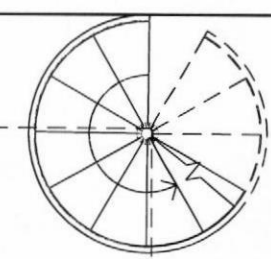

PLANS APPROVED
17 JUL 2009

2009 / 2523 / P

WILLSON & BELL

1.1 Hoxton Works
128 Hoxton Street
London, N1 6SH
willsonandbell.co.uk
+44 (0)20 7012 1674

No.	Description	Date
-----	-------------	------

22 WILLOW ROAD

Do not scale from this drawing.
All dimensions to be checked on site and discrepancies verified with the Architect.
All timber to be FSC certified from renewable sources.

EXISTING LOWER GROUND FLAT PLAN

Project number	094	A100
Date	09/10/08	
Drawn by	BW	
Checked by	BB	Scale
		1 : 50

15/05/2009 16:26:25

FILE COPY

A

A

Willow Rd

B

B

Living Room

Kitchen/ Dining Room

Entrance Hall

Room

WC
1 m²

PLANS APPROVED
17 JUL 2009

2009/2523/P

WILLSON & BELL

1.1 Hoxton Works
128 Hoxton Street
London, N1 6SH
willsonandbell.co.uk
+44 (0)20 7012 1674

No.	Description	Date
-----	-------------	------

22 WILLOW ROAD

Do not scale from this drawing.
All dimensions to be checked on site and discrepancies verified with the Architect.
All timber to be FSC certified from renewable sources.

EXISTING GROUND FLOOR PLAN MAISONETTE

Project number	094
Date	09/10/08
Drawn by	BW
Checked by	BB

A101

Scale	1 : 50	A3
-------	--------	----

15/05/2009 16:26:25


FILE COPY

A

A

B

B

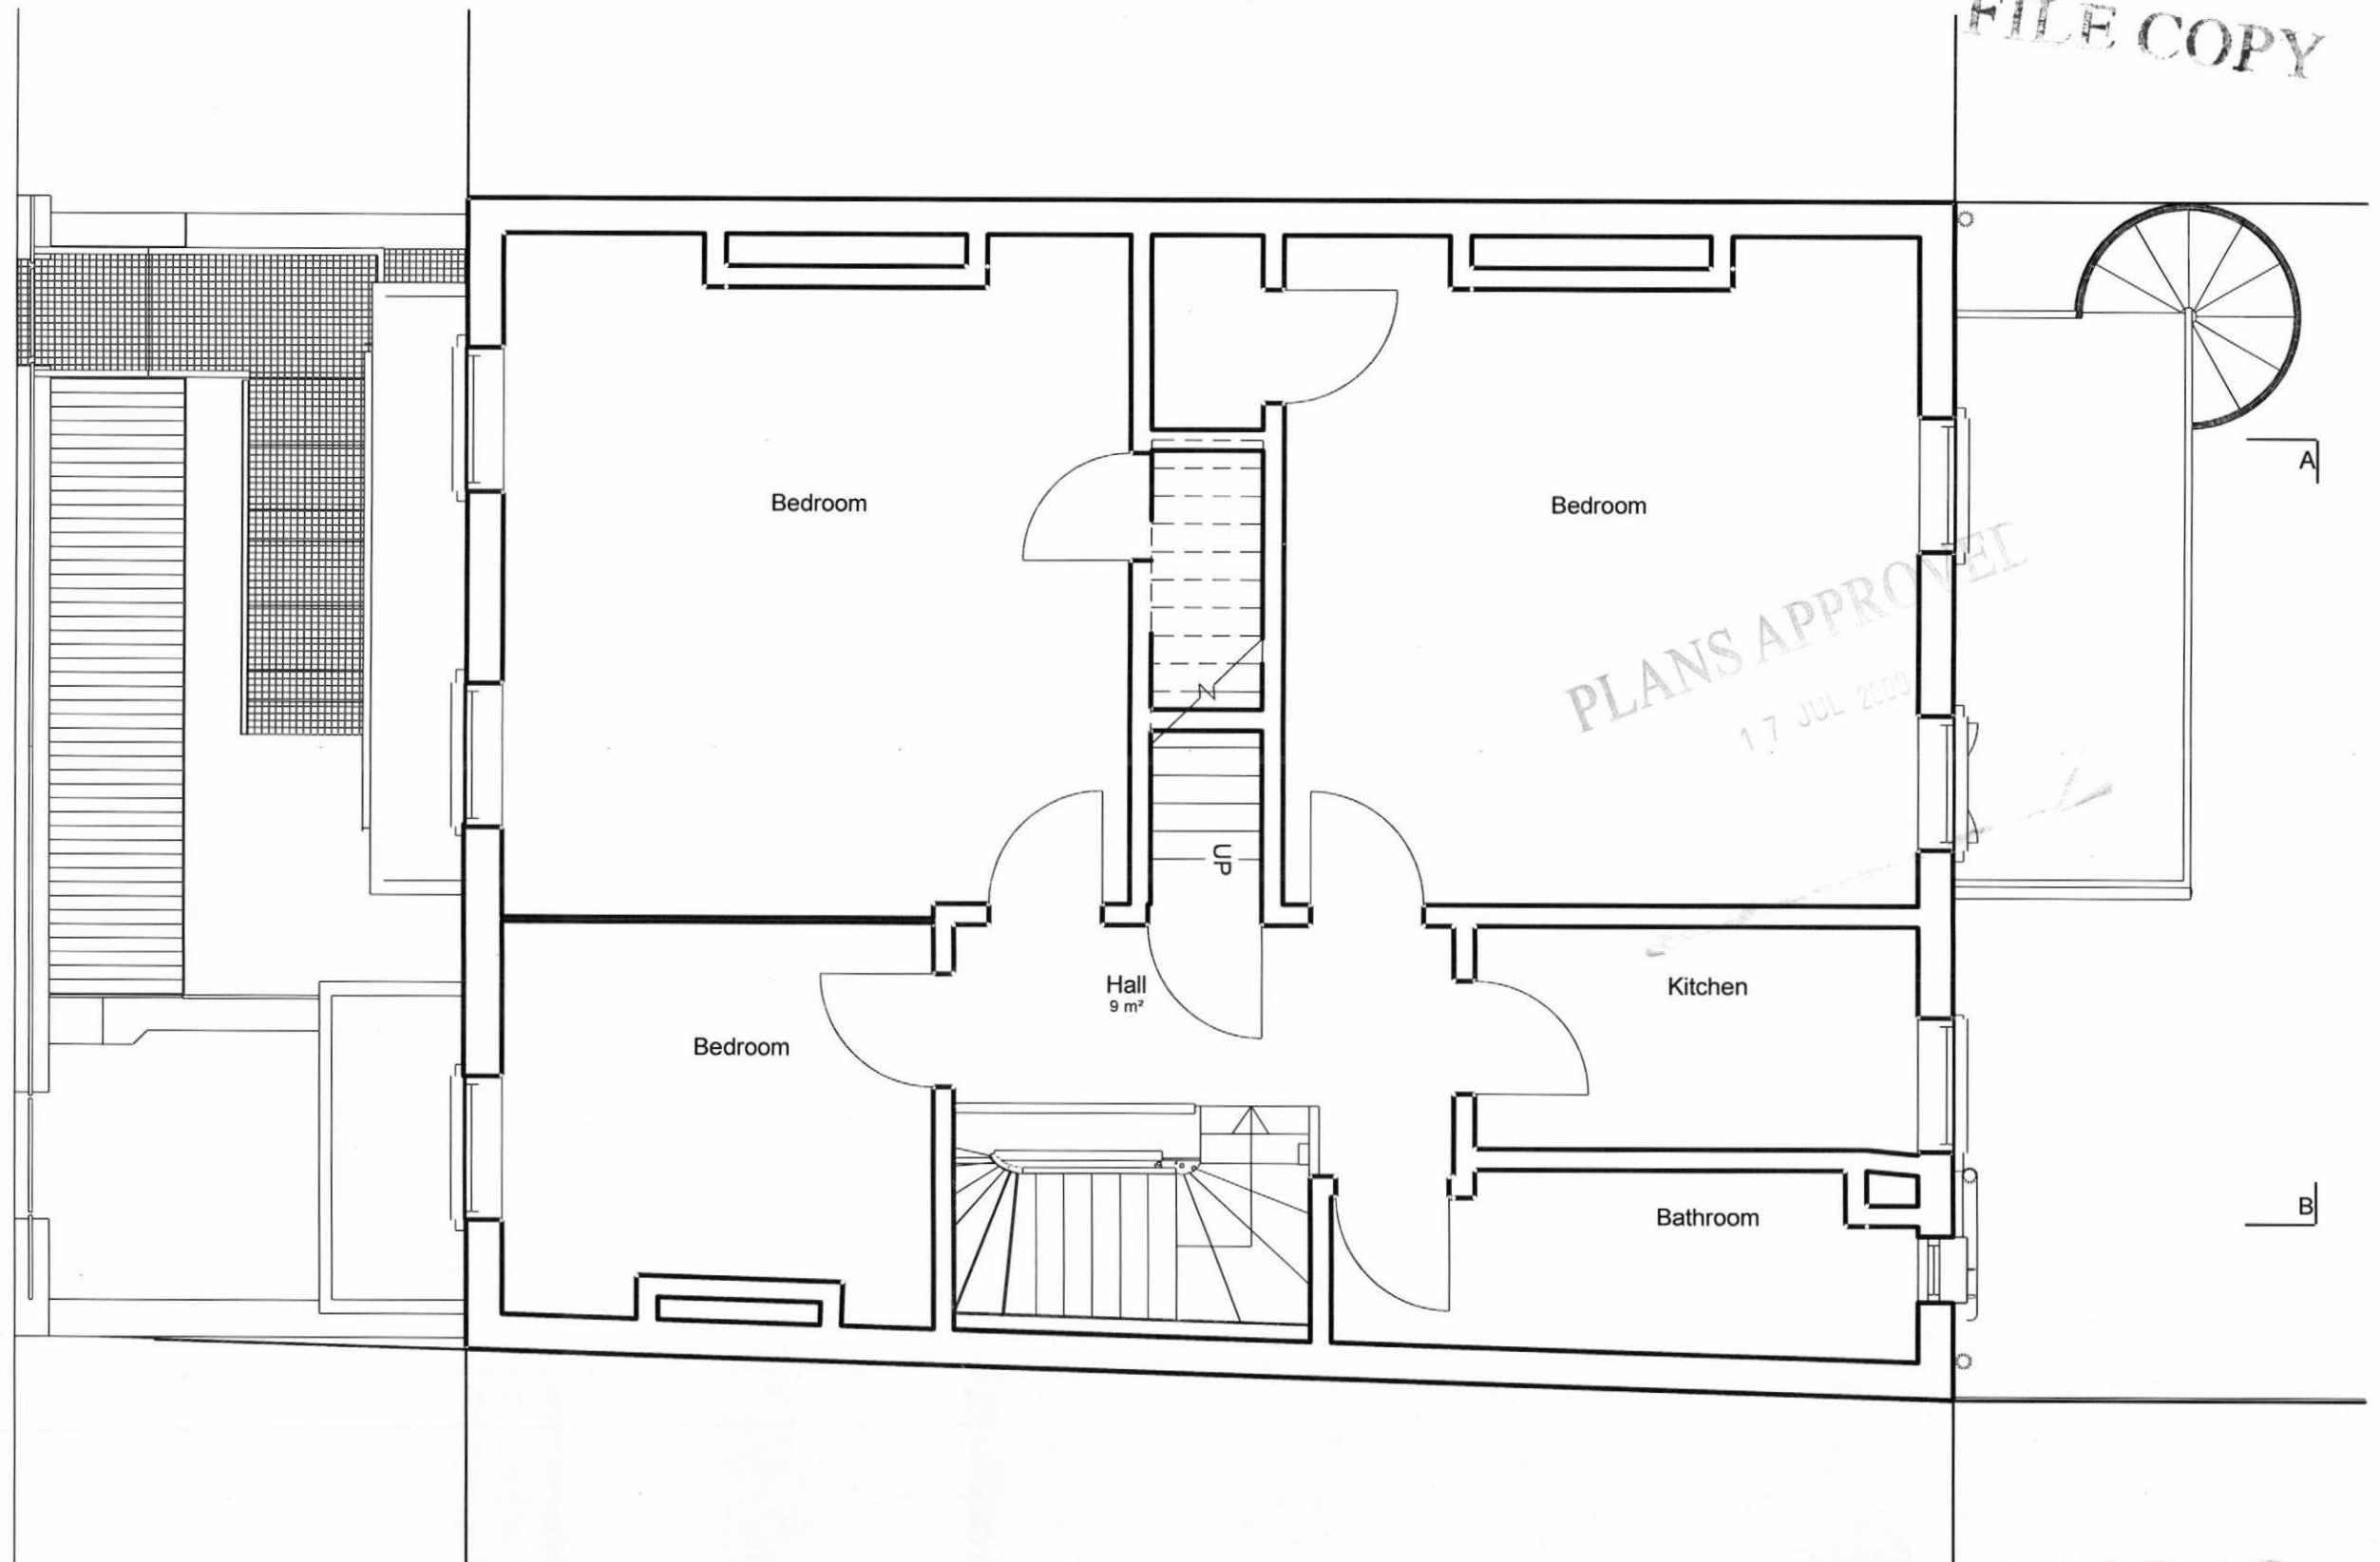

2009 / 2523 / P

WILLSON & BELL

1.1 Hoxton Works
128 Hoxton Street
London, N1 6SH
willsonandbell.co.uk
+44 (0)20 7012 1674

No.	Description	Date
-----	-------------	------

22 WILLOW ROAD

Do not scale from this drawing.
All dimensions to be checked on site and discrepancies verified with the Architect.
All timber to be FSC certified from renewable sources.

EXISTING SECOND FLOOR PLAN

Project number	094
Date	09/10/08
Drawn by	BW
Checked by	BB

A103

Scale 1 : 50 A3

15/05/2009 16:26:26

FILE COPY

A

A

Bedroom

Master Bedroom

PLANS APPROVED
17 JUL 2009

Hall

Bedroom

Bathroom

B

B

2009 / 2523 / P

WILLSON & BELL

1.1 Hoxton Works
128 Hoxton Street
London, N1 6SH
willsonandbell.co.uk
+44 (0)20 7012 1674

No.	Description	Date
-----	-------------	------

22 WILLOW ROAD

Do not scale from this drawing.
All dimensions to be checked on site and discrepancies verified with the Architect.
All timber to be FSC certified from renewable sources.

EXISTING FIRST FLOOR PLAN


Project number	094
Date	09/10/08
Drawn by	BW
Checked by	BB

A102

Scale	1 : 50	A3
-------	--------	----

15/05/2009 16:26:26

FILE COPY

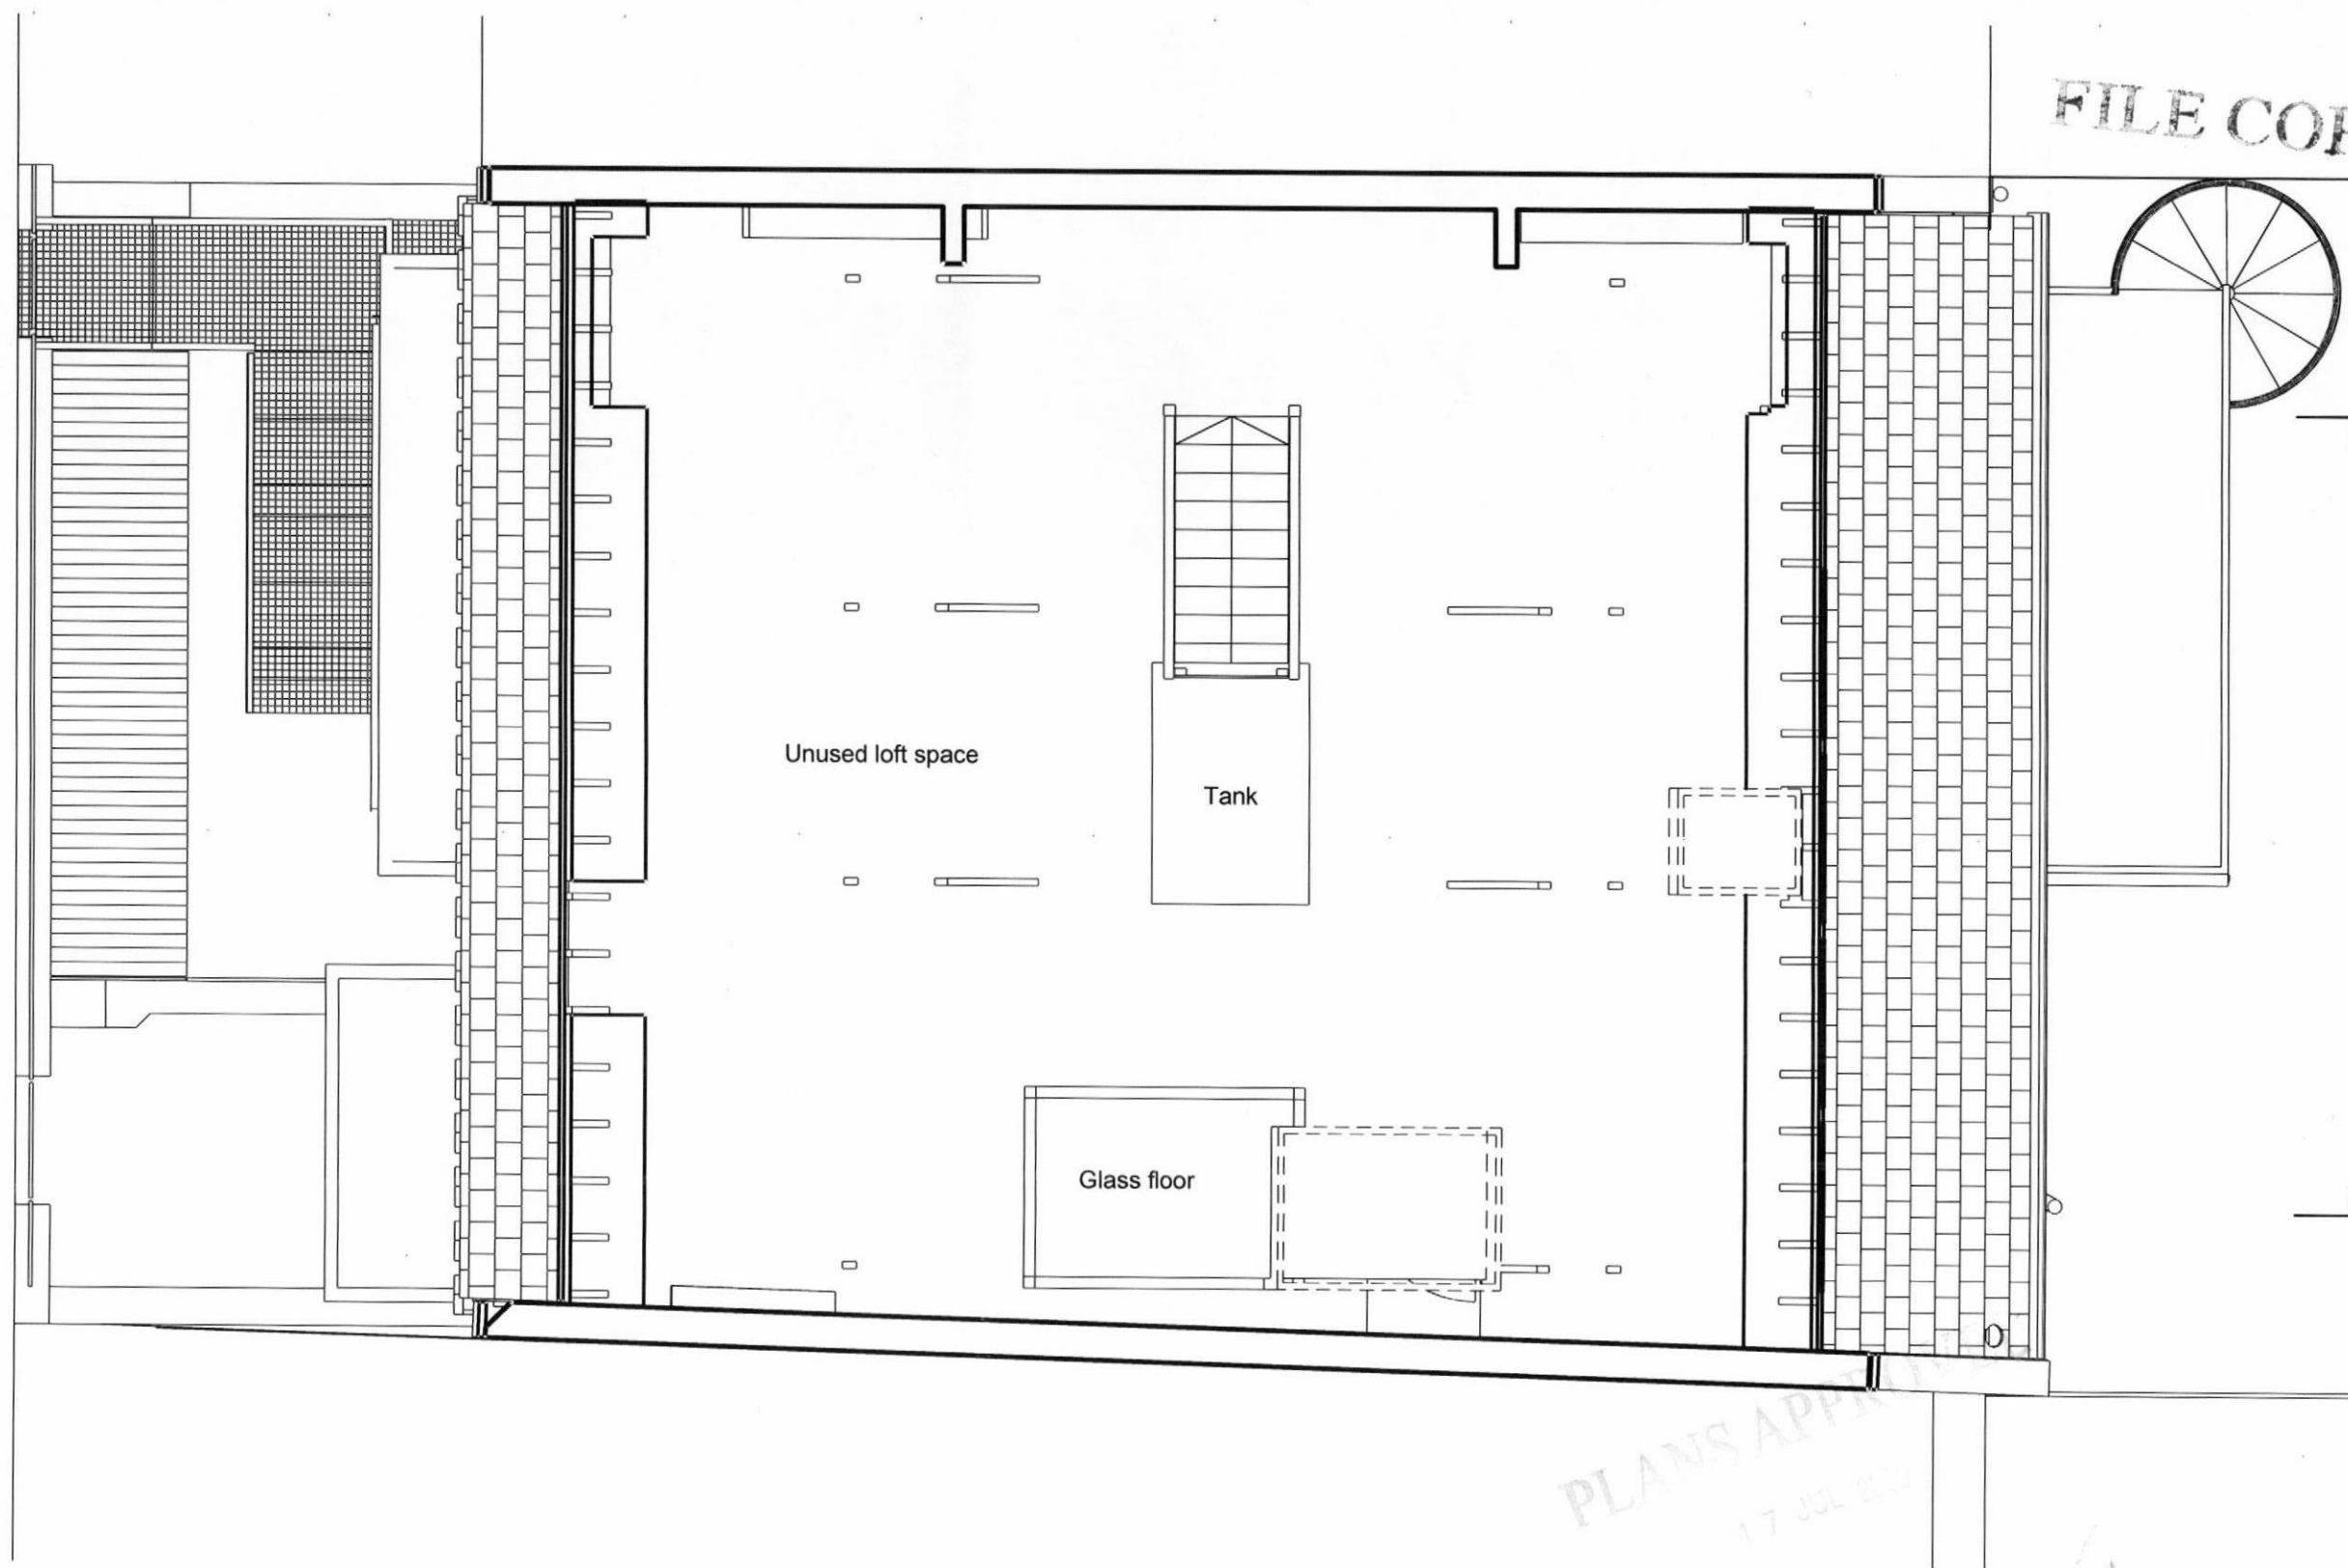

PLANS APPROVED
17 JUL 2009

2009/2523/P

WILLSON & BELL

1.1 Hoxton Works
128 Hoxton Street
London, N1 6SH
willsonandbell.co.uk
+44 (0)20 7012 1674

No.	Description	Date
-----	-------------	------

22 WILLOW ROAD

Do not scale from this drawing.
All dimensions to be checked on site and discrepancies verified with the Architect.
All timber to be FSC certified from renewable sources.

EXISTING ATTIC PLAN


Project number	094
Date	09/10/08
Drawn by	BW
Checked by	BB

A104

Scale 1 : 50 A3

15/05/2009 16:26:27

FILE COPY

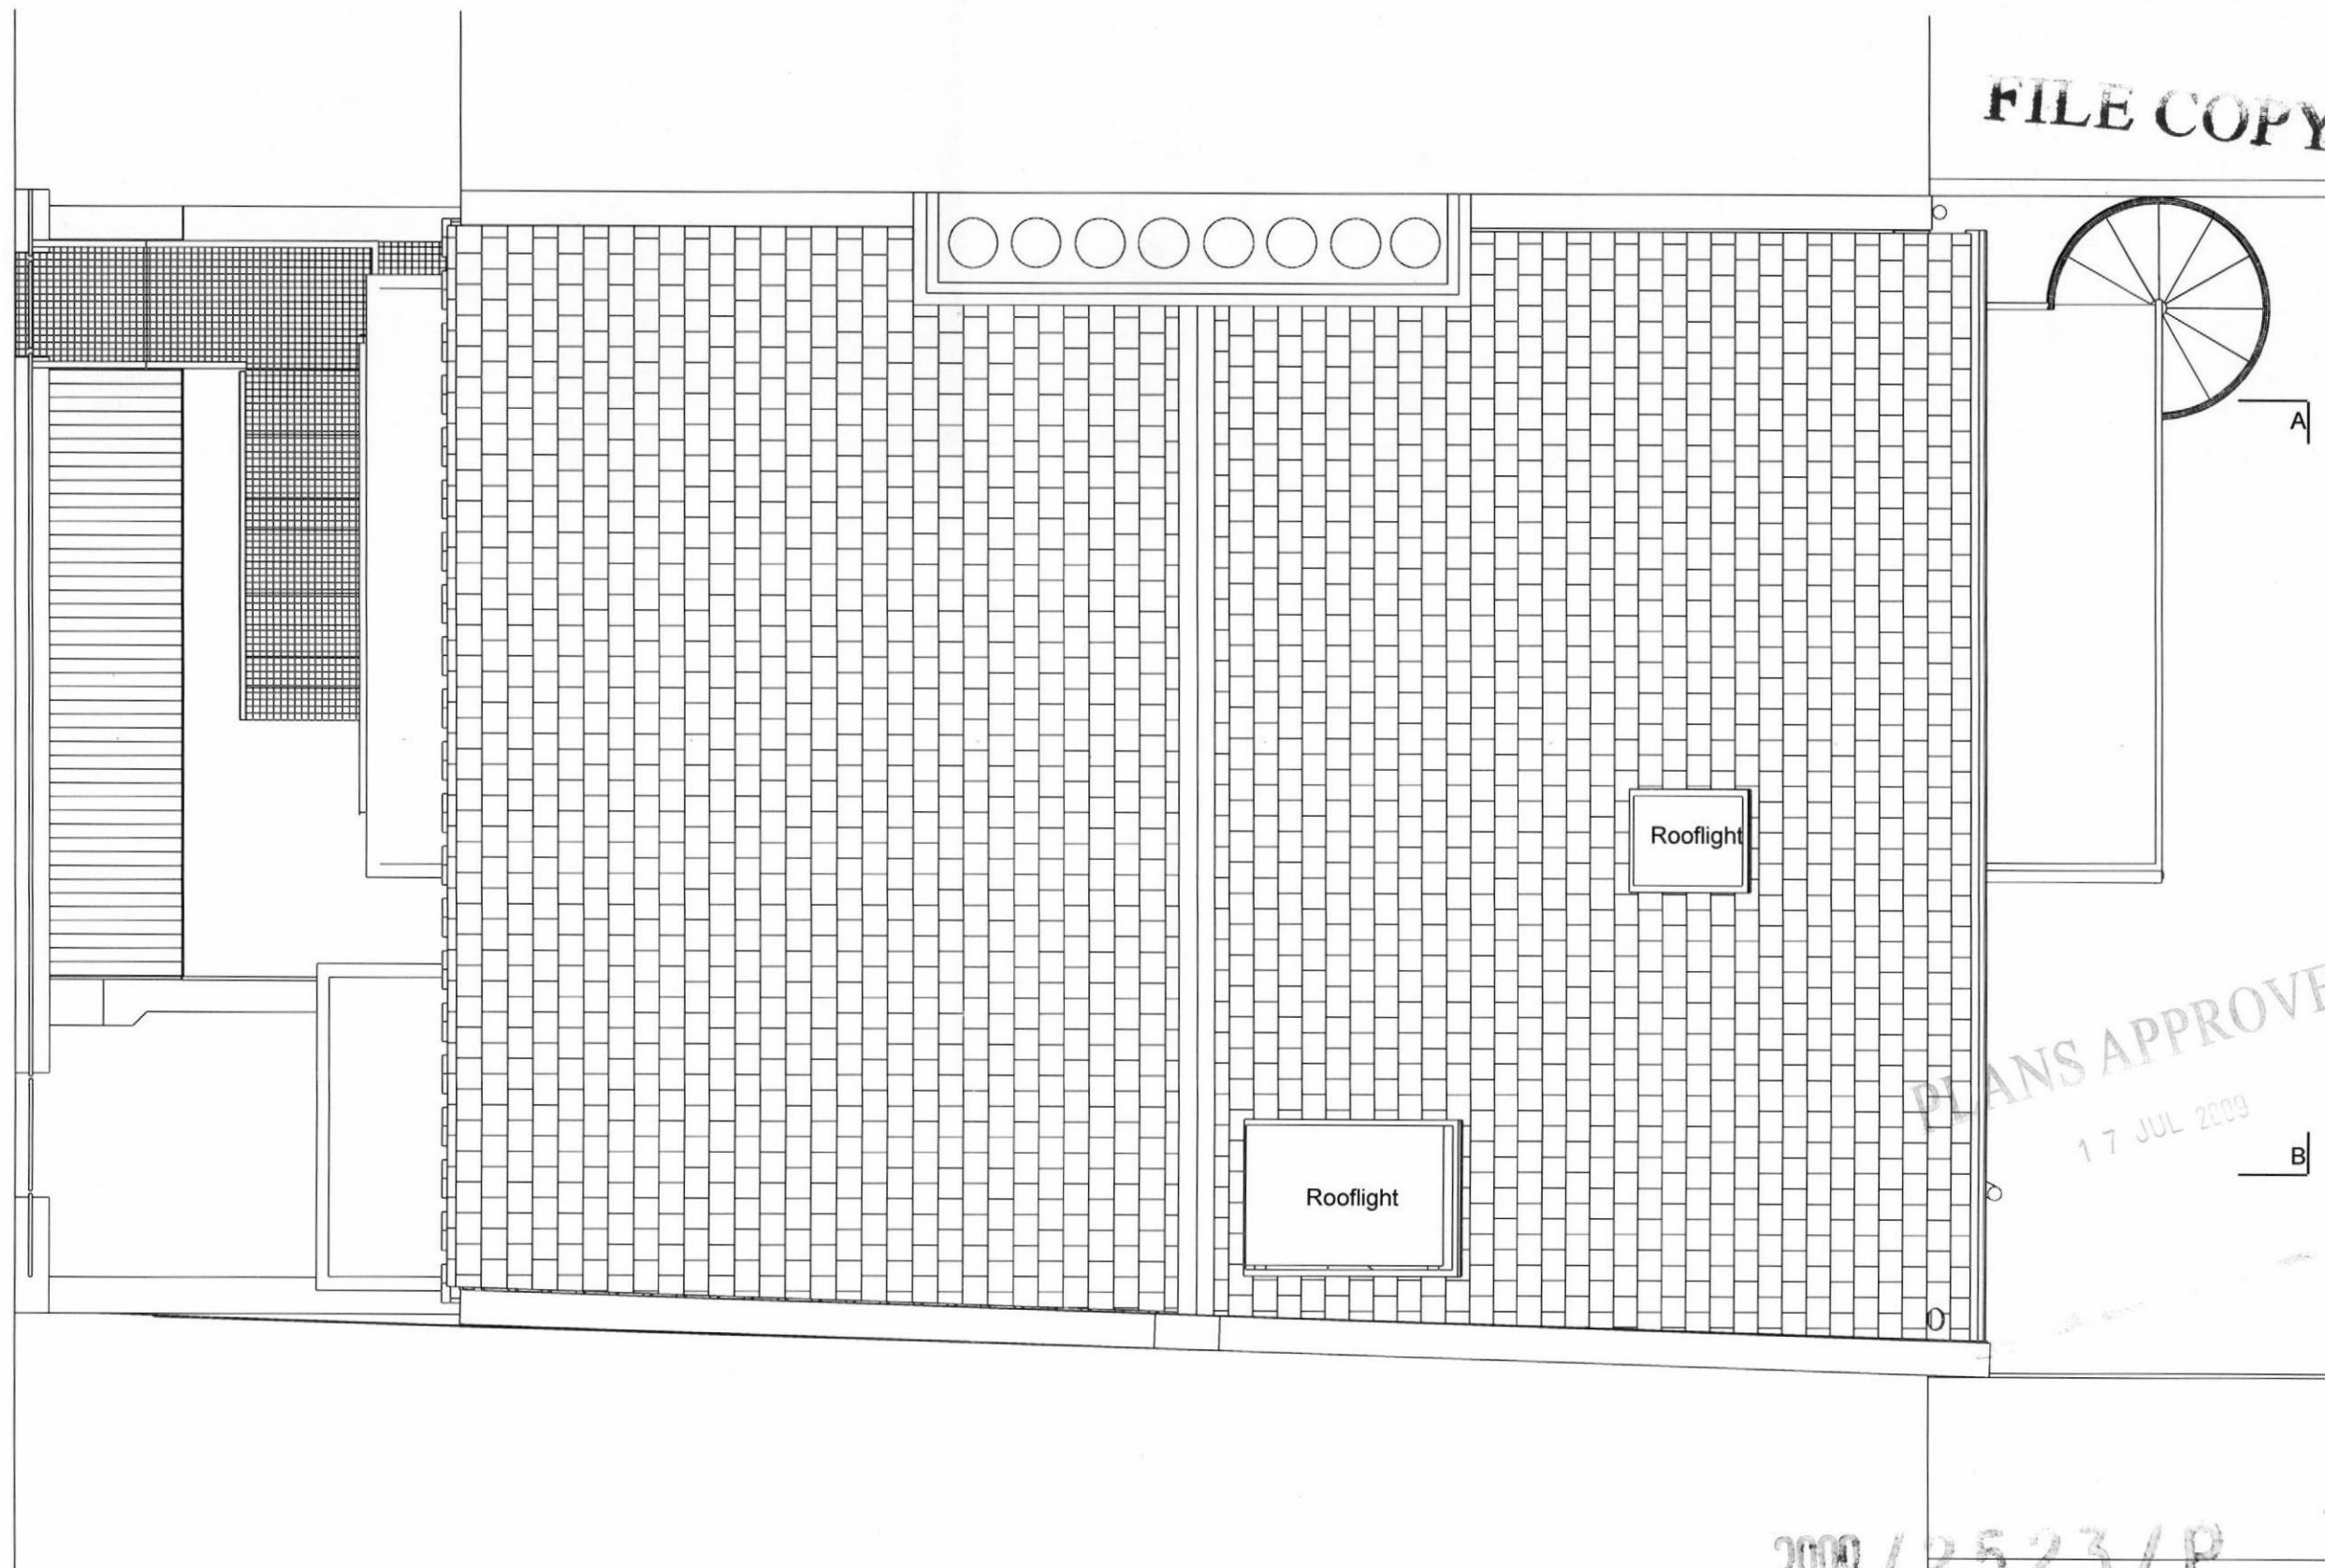

PLANS APPROVED
17 JUL 2009

2008 / 2523 / P

WILLSON & BELL

1.1 Hoxton Works
128 Hoxton Street
London, N1 6SH
willsonandbell.co.uk
+44 (0)20 7012 1674

No.	Description	Date
-----	-------------	------

22 WILLOW ROAD

Do not scale from this drawing.
All dimensions to be checked on site and discrepancies verified with the Architect.
All timber to be FSC certified from renewable sources.

EXISTING ROOF PLAN

Project number	094
Date	09/10/08
Drawn by	BW
Checked by	BB

A105


Scale

1 : 50

A3

15/05/2009 16:26:27

FILE COPY

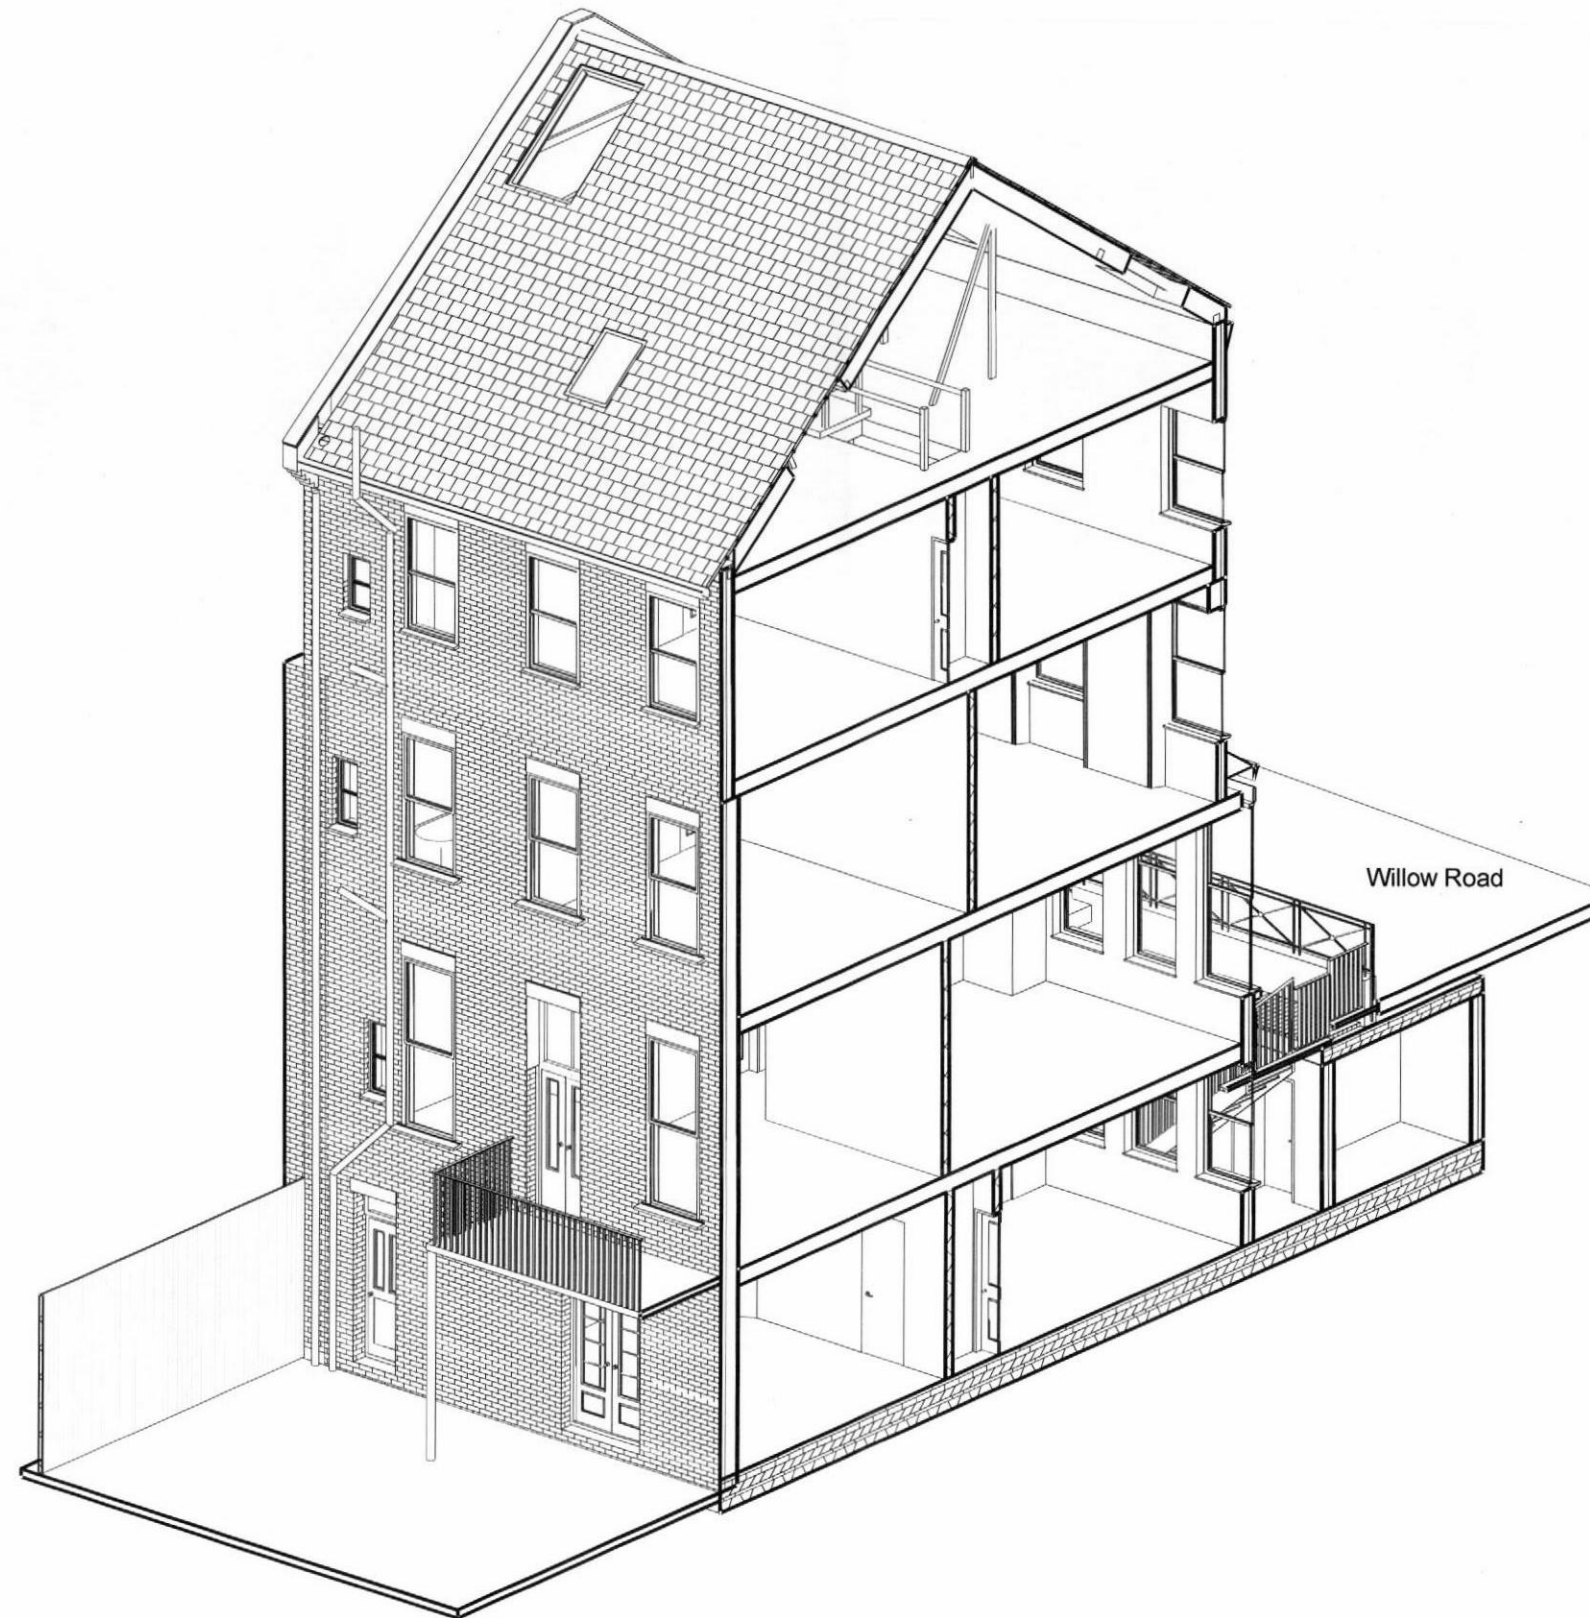

PLANS APPROVED
17 JUL 2009

2009 / 2523 / P

WILLSON & BELL

1.1 Hoxton Works
128 Hoxton Street
London, N1 6SH
willsonandbell.co.uk
+44 (0)20 7012 1674

No.	Description	Date
-----	-------------	------

22 WILLOW ROAD

Do not scale from this drawing.
All dimensions to be checked on site and discrepancies verified with the Architect.
All timber to be FSC certified from renewable sources.

EXISTING REAR AXONOMETRIC


Project number	094
Date	09/10/08
Drawn by	Author
Checked by	Checker

A107

Scale

15/05/2009 16:26:31

FILE COPY

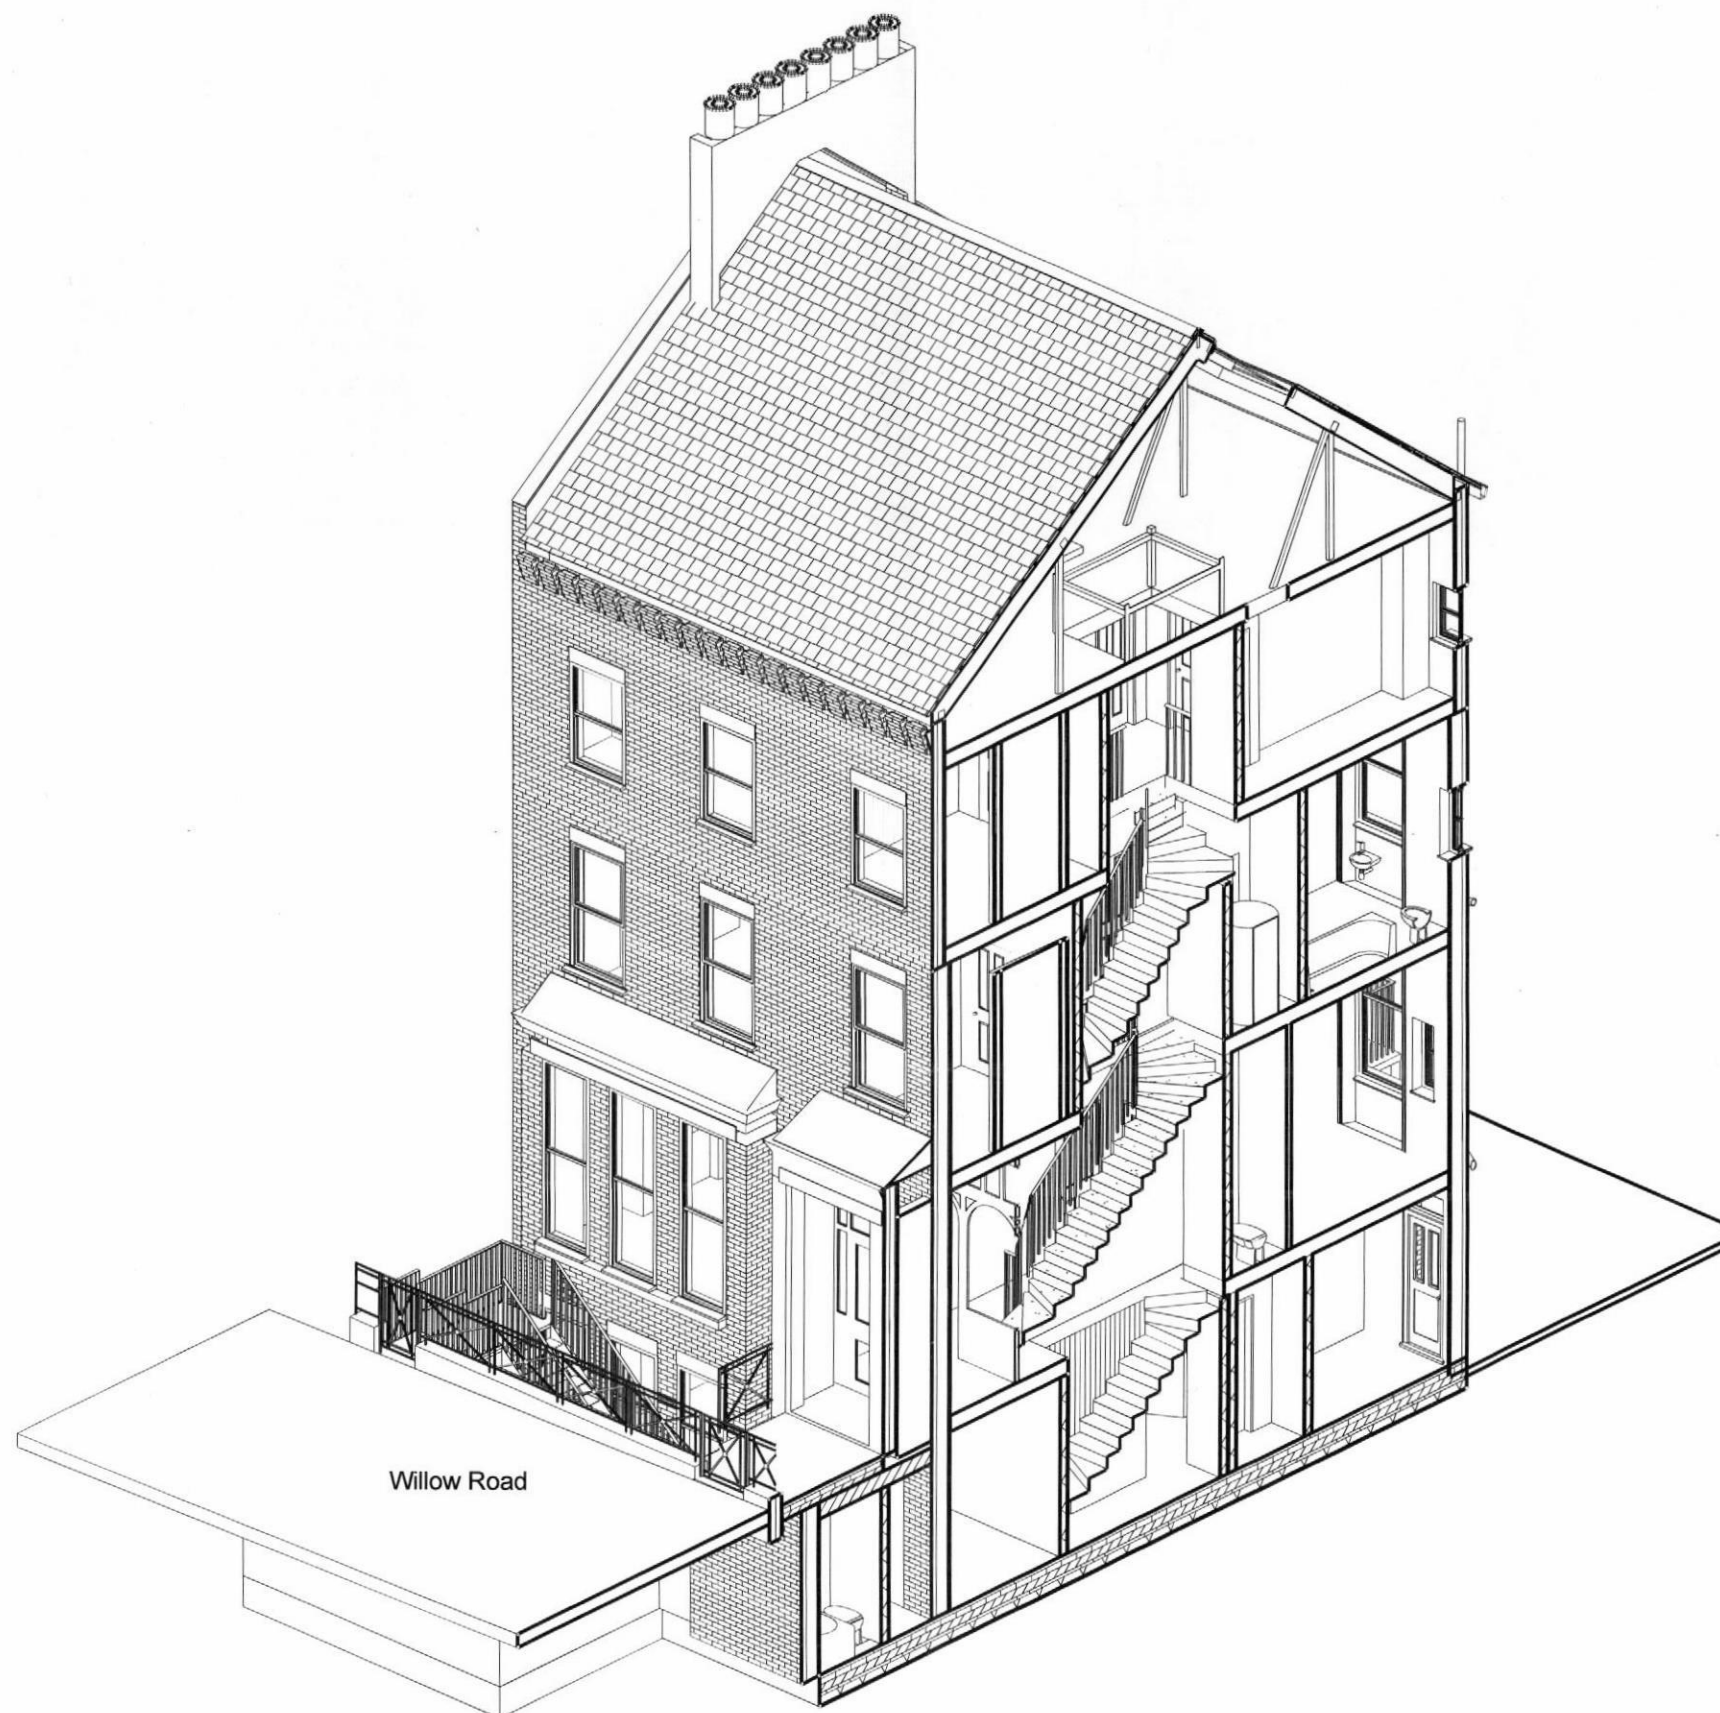

PLANS APPROVED
17 JUL 2009

2008/2523/P

WILLSON & BELL

1.1 Hoxton Works
128 Hoxton Street
London, N1 6SH
willsonandbell.co.uk
+44 (0)20 7012 1674

No.	Description	Date
-----	-------------	------

22 WILLOW ROAD

Do not scale from this drawing.
All dimensions to be checked on site and discrepancies verified with the Architect.
All timber to be FSC certified from renewable sources.


EXISTING FRONT AXONOMETRIC

Project number	094
Date	09/10/08
Drawn by	Author
Checked by	Checker
Scale	A106

A3

15/05/2009 16:26:29

FILE COPY

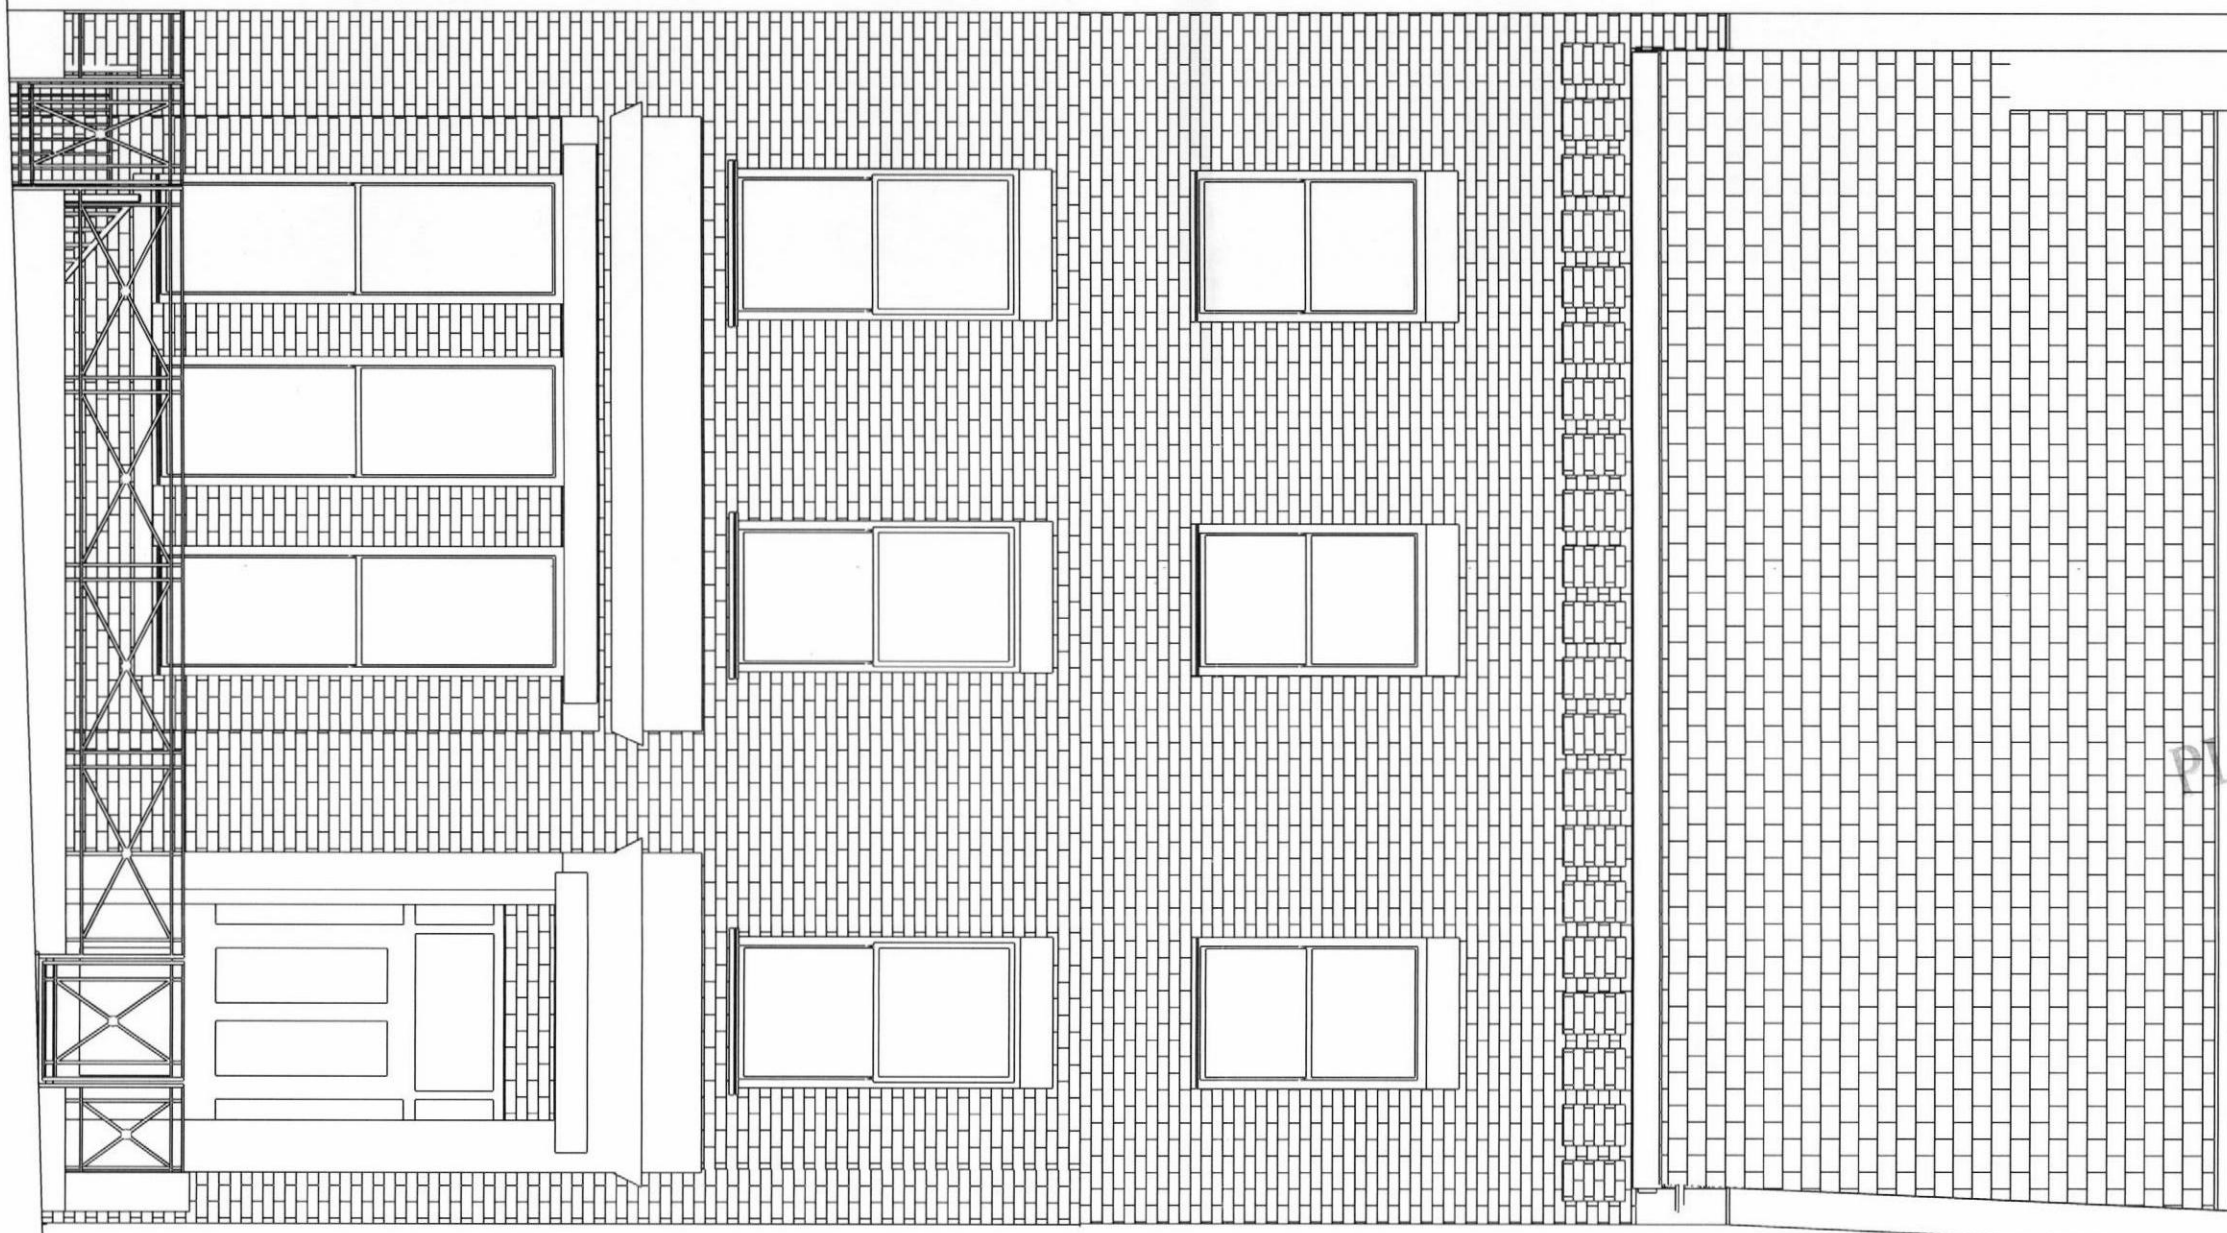

PLANS APPROVED
17 JUL 2009

2009/2523/P

WILLSON & BELL

1.1 Hoxton Works
128 Hoxton Street
London, N1 6SH
willsonandbell.co.uk
+44 (0)20 7012 1674

No.	Description	Date
-----	-------------	------

22 WILLOW ROAD

Do not scale from this drawing.
All dimensions to be checked on site and discrepancies verified
with the Architect.
All timber to be FSC certified from renewable sources.

EXISTING FRONT ELEVATION


Project number	094
Date	09/10/08
Drawn by	BW
Checked by	BB

A111

Scale	1 : 50	A3
-------	--------	----

15/05/2009 16:26:31

FILE COPY

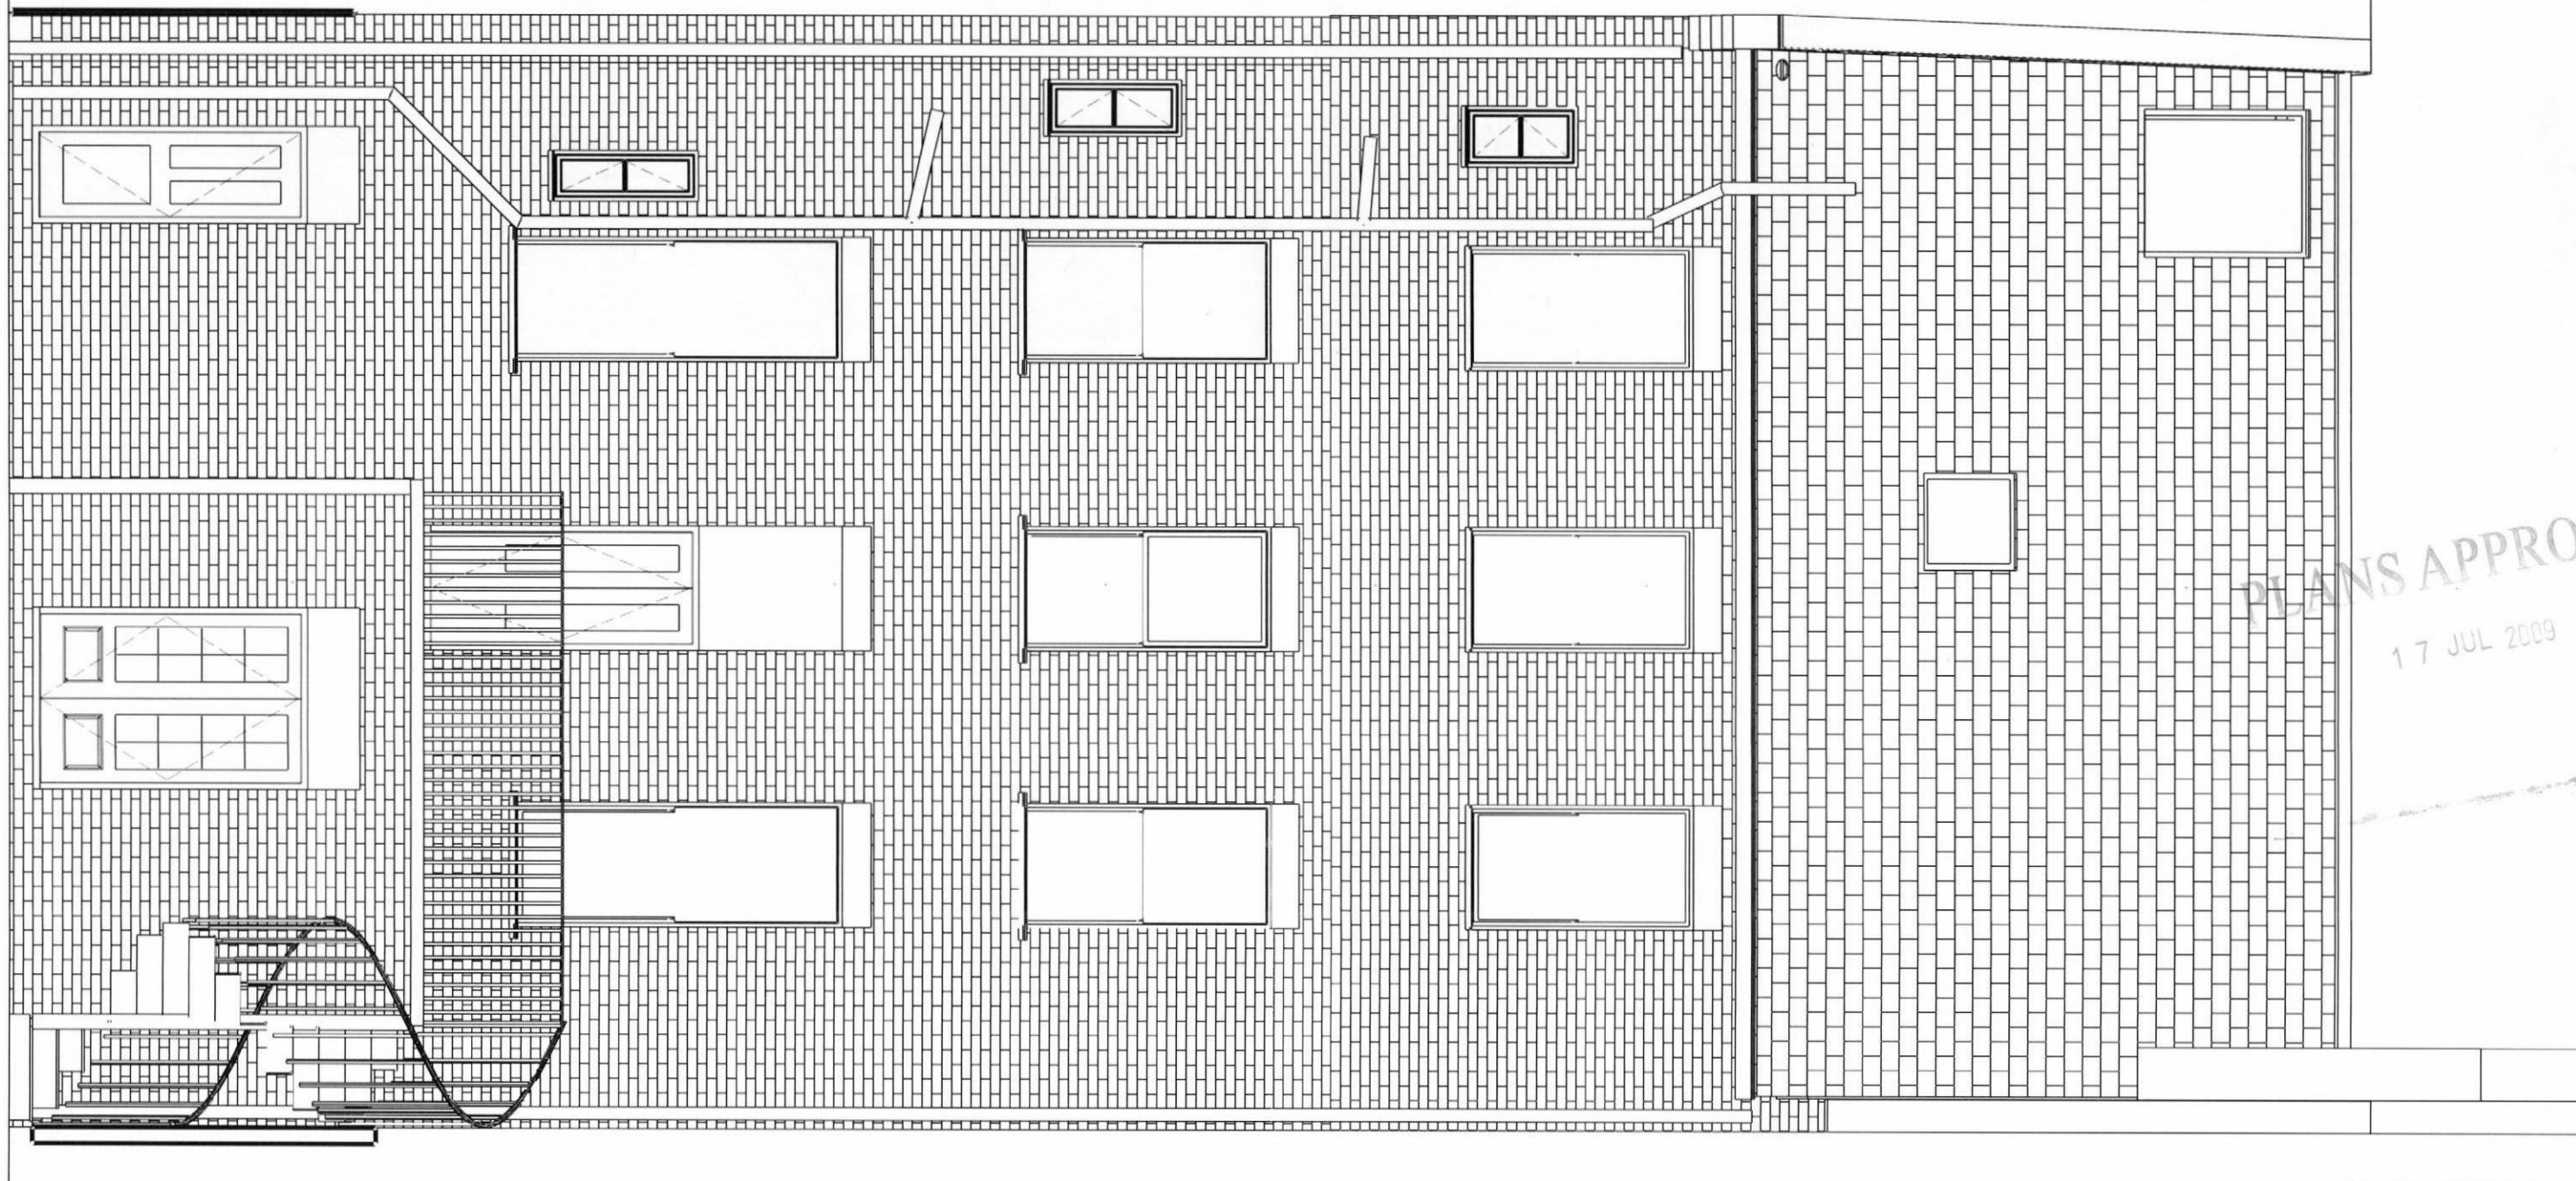

PLANS APPROVED
17 JUL 2009

2009/2523/P

WILLSON & BELL

1.1 Hoxton Works
128 Hoxton Street
London, N1 6SH
willsonandbell.co.uk
+44 (0)20 7012 1674

No.	Description	Date
-----	-------------	------

22 WILLOW ROAD

Do not scale from this drawing.
All dimensions to be checked on site and discrepancies verified with the Architect.
All timber to be FSC certified from renewable sources.


EXISTING REAR ELEVATION

Project number	094
Date	09/10/08
Drawn by	Author
Checked by	Checker

A112

Scale	1:50	A3
-------	------	----

15/05/2009 16:26:32

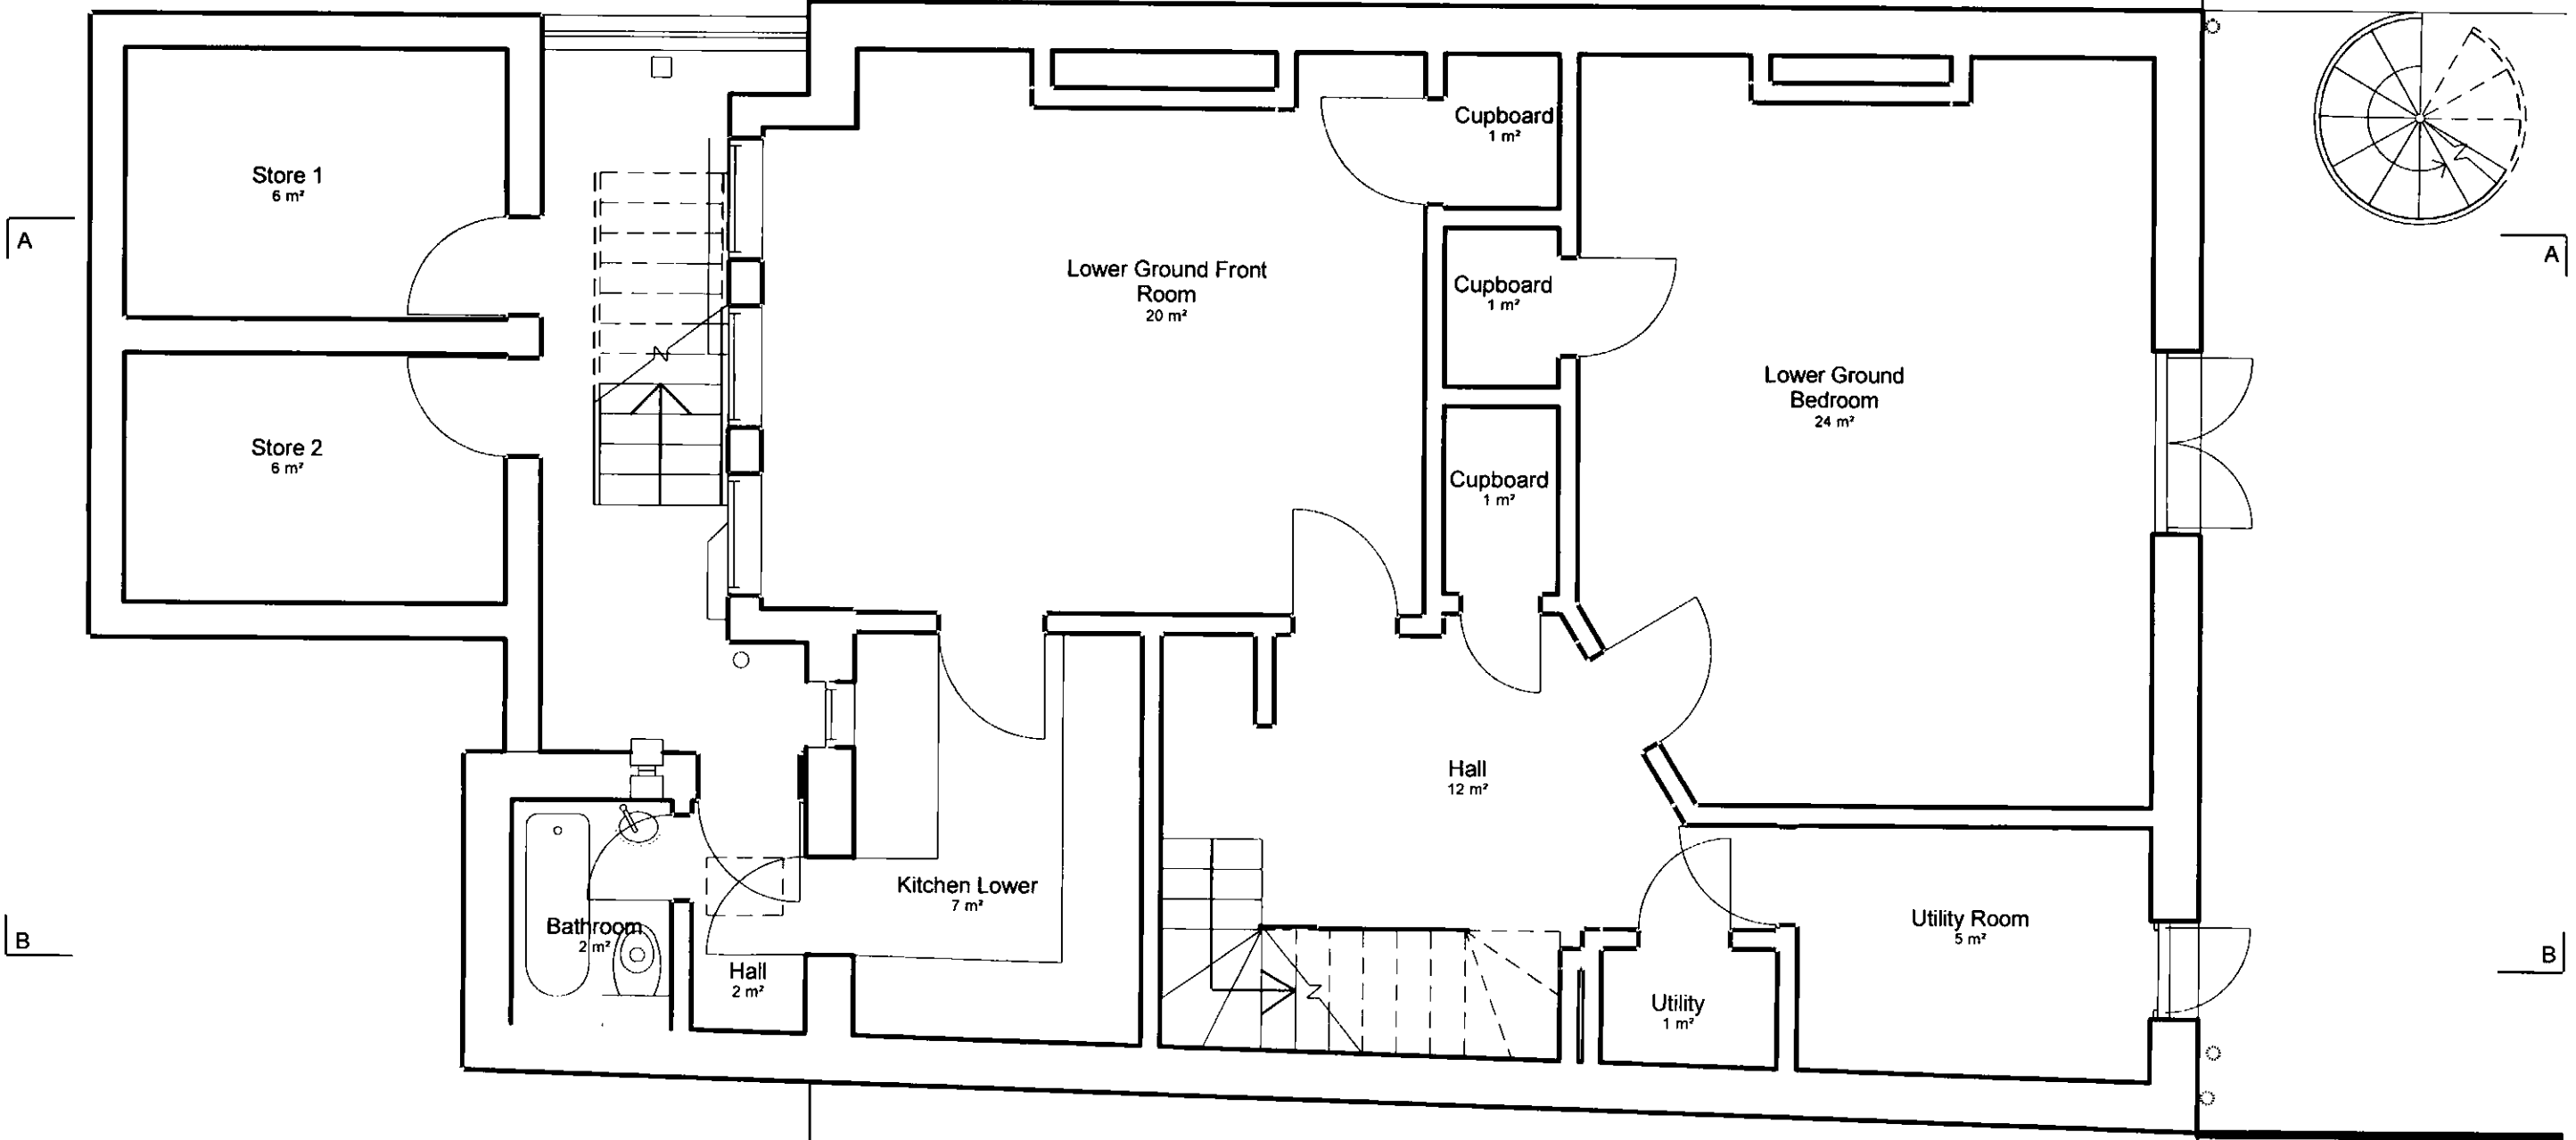

2009 / 2523 / P

WILLSON & BELL

1.1 Hoxton Works
128 Hoxton Street
London, NI 6SH
willsonandbell.co.uk
+44 (0)20 7012 1674

No.	Description	Date
-----	-------------	------

22 WILLOW ROAD

Do not scale from this drawing.
All dimensions to be checked on site and discrepancies verified with the Architect.
All timber to be FSC certified from renewable sources.

PERMITTED DEVELOPMENT LG PLAN

Project number	094
Date	09/10/08
Drawn by	BW
Checked by	BB
Scale	1 : 50

A3

FILE COPY


A

A

Willow Rd

B

B

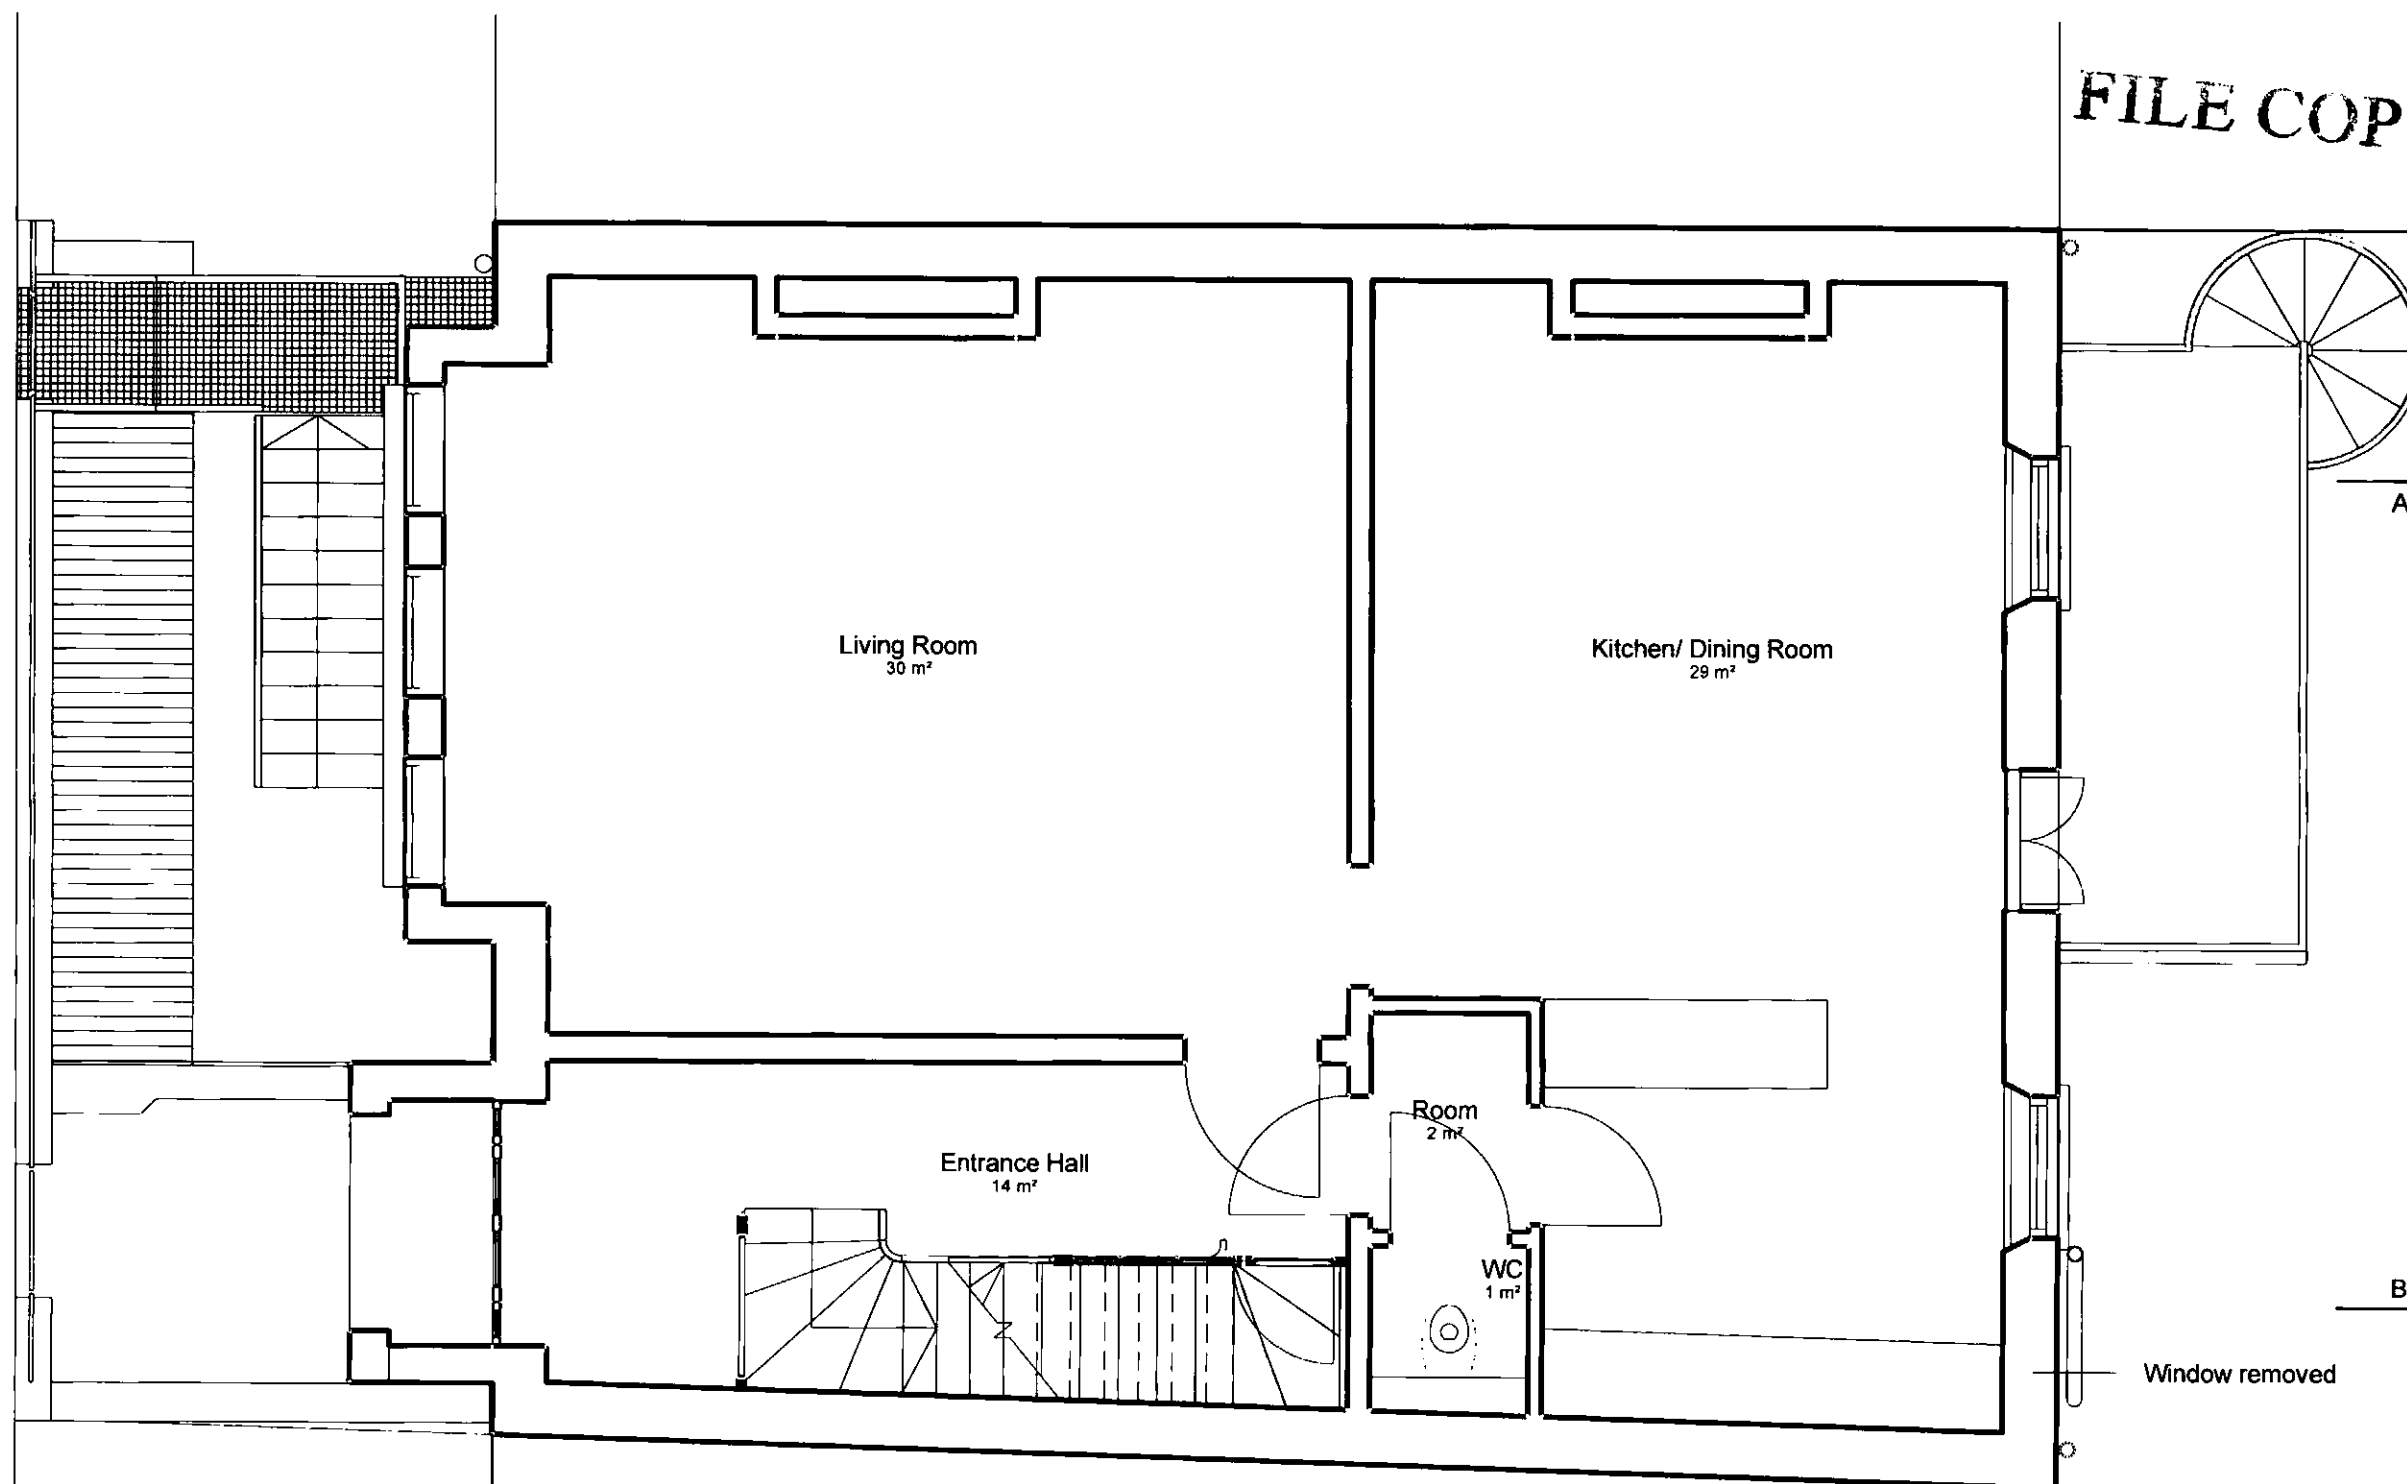

2008/2523/P

WILLSON & BELL

1.1 Hoxton Works
128 Hoxton Street
London, N1 6SH
willsonandbell.co.uk
+44 (0)20 7012 1674

No.	Description	Date
-----	-------------	------

22 WILLOW ROAD

Do not scale from this drawing.
All dimensions to be checked on site and discrepancies verified
with the Architect.
All timber to be FSC certified from renewable sources.

PERMITTED DEVELOPMENT GROUND PLAN

Project number	094
Date	09/10/08
Drawn by	BW
Checked by	BB

P201


Scale

1 : 50

A3

18/05/2009 12:15:09

FILE COPY

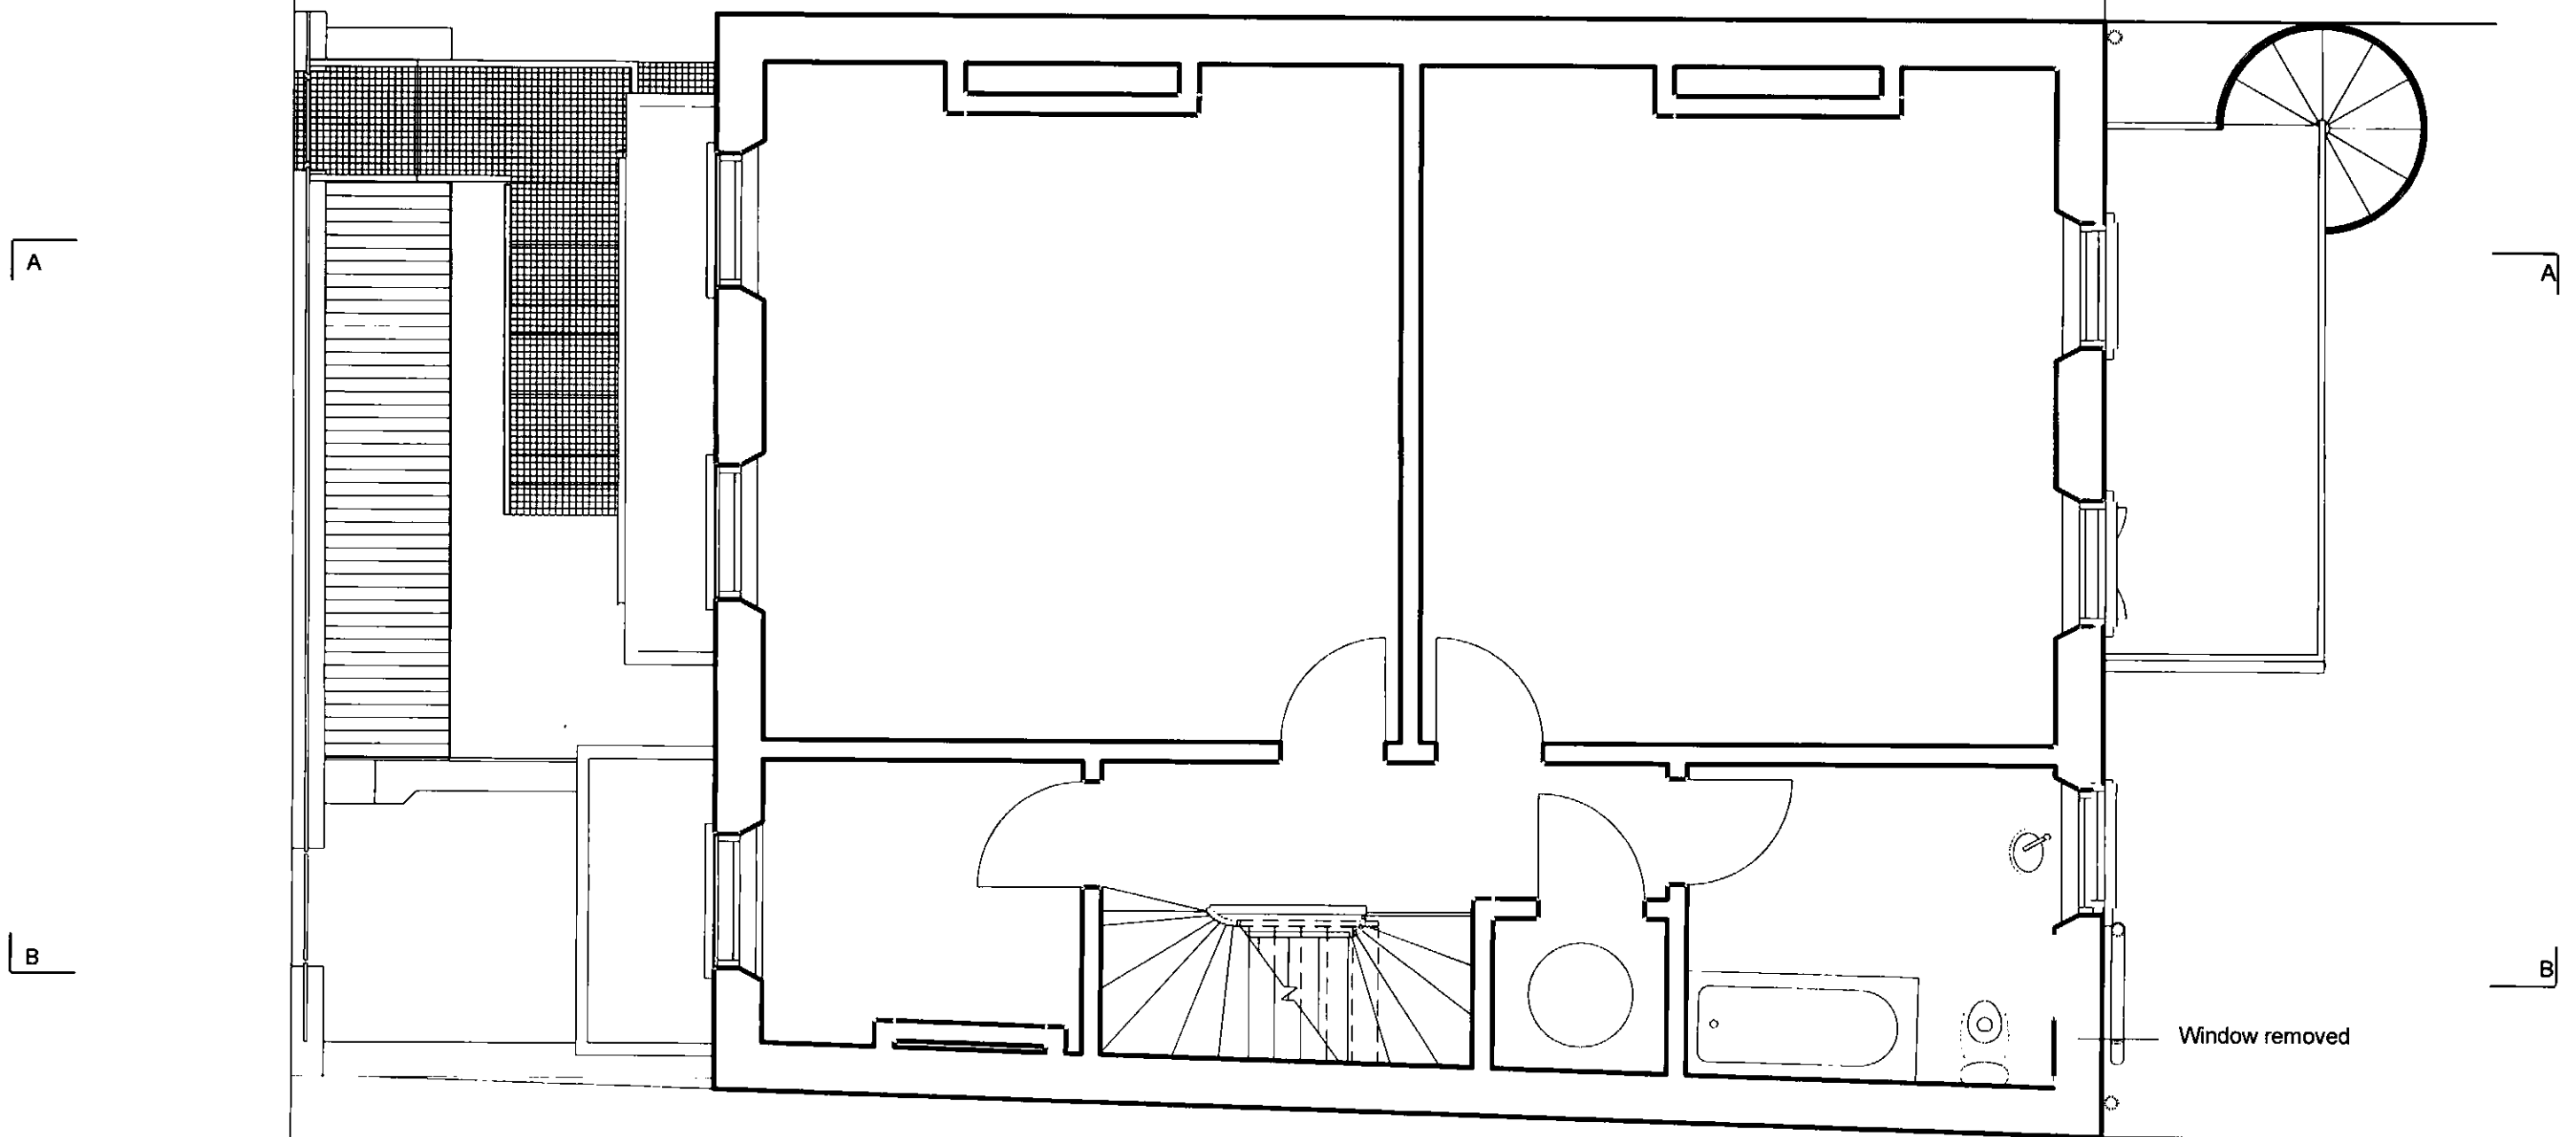

2009 / 2523 / P

WILLSON & BELL

1.1 Hoxton Works
128 Hoxton Street
London, N1 6SH
willsonandbell.co.uk
+44 (0)20 7012 1674

No.	Description	Date
-----	-------------	------

22 WILLOW ROAD

Do not scale from this drawing.
All dimensions to be checked on site and discrepancies verified
with the Architect.
All timber to be FSC certified from renewable sources.


PERMITTED DEVELOPMENT FIRST PLAN

Project number	094	
Date	09/10/08	P202
Drawn by	Author	
Checked by	Checker	Scale

1 : 50 A3

18/05/2009 12:15:10

FILE COPY

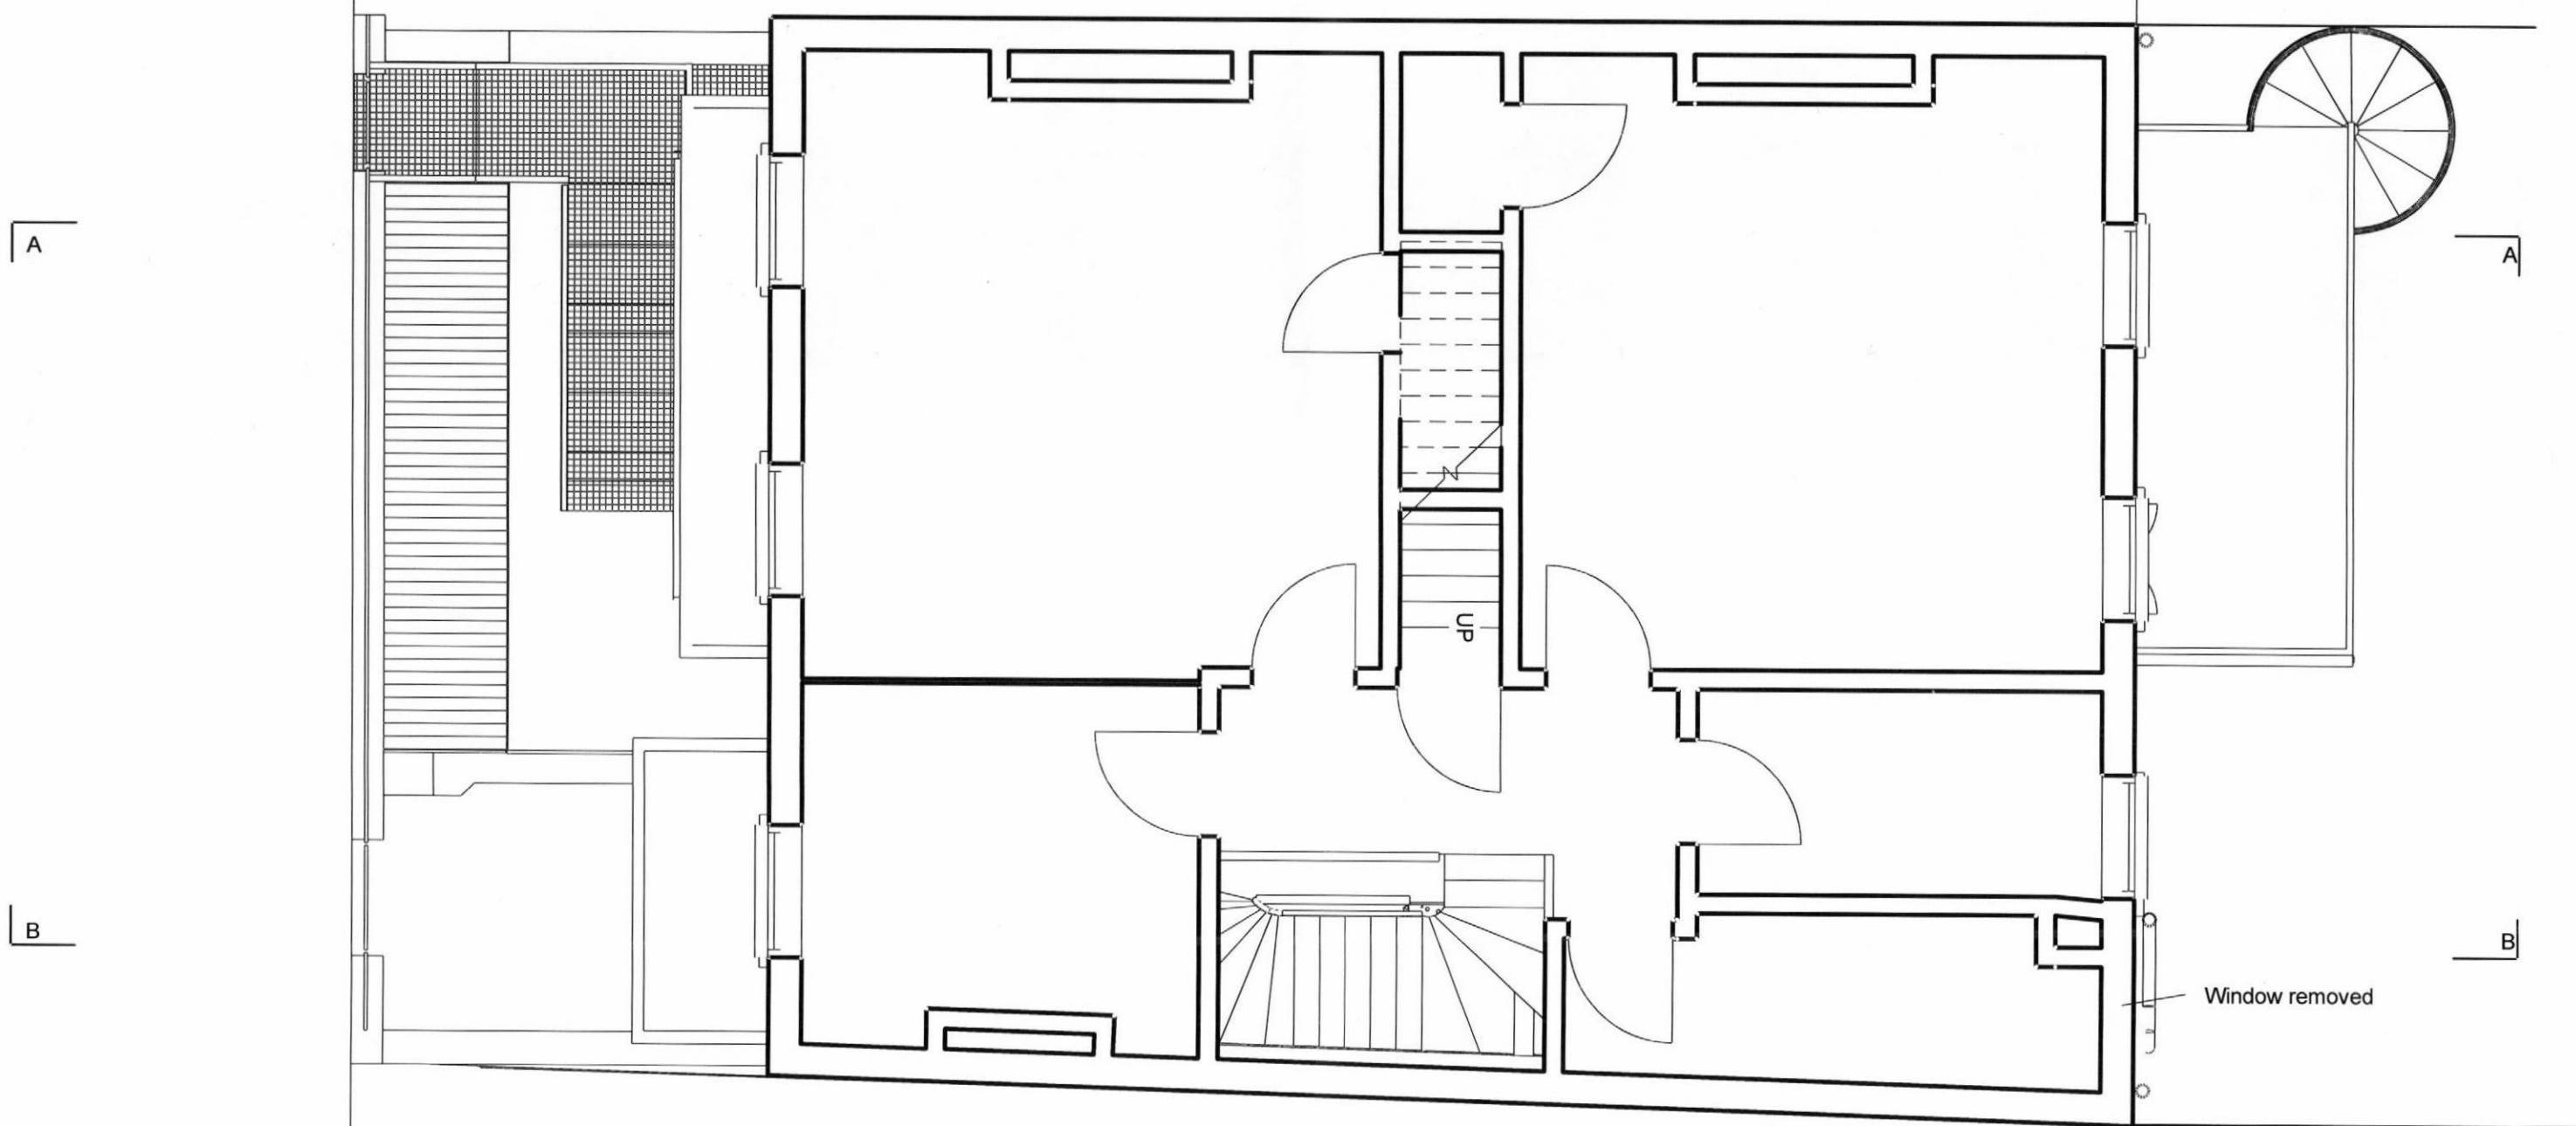

2009/2523/P

WILLSON & BELL

1.1 Hoxton Works
128 Hoxton Street
London, N1 6SH
willsonandbell.co.uk
+44 (0)20 7012 1674

No.	Description	Date
-----	-------------	------

22 WILLOW ROAD

Do not scale from this drawing.
All dimensions to be checked on site and discrepancies verified with the Architect.
All timber to be FSC certified from renewable sources.

PERMITTED DEVELOPMENT SECOND PLAN


Project number	094
Date	09/10/08
Drawn by	BW
Checked by	BB

P203

Scale	1 : 50	A3
-------	--------	----

18/05/2009 12:15:10

FILE COPY

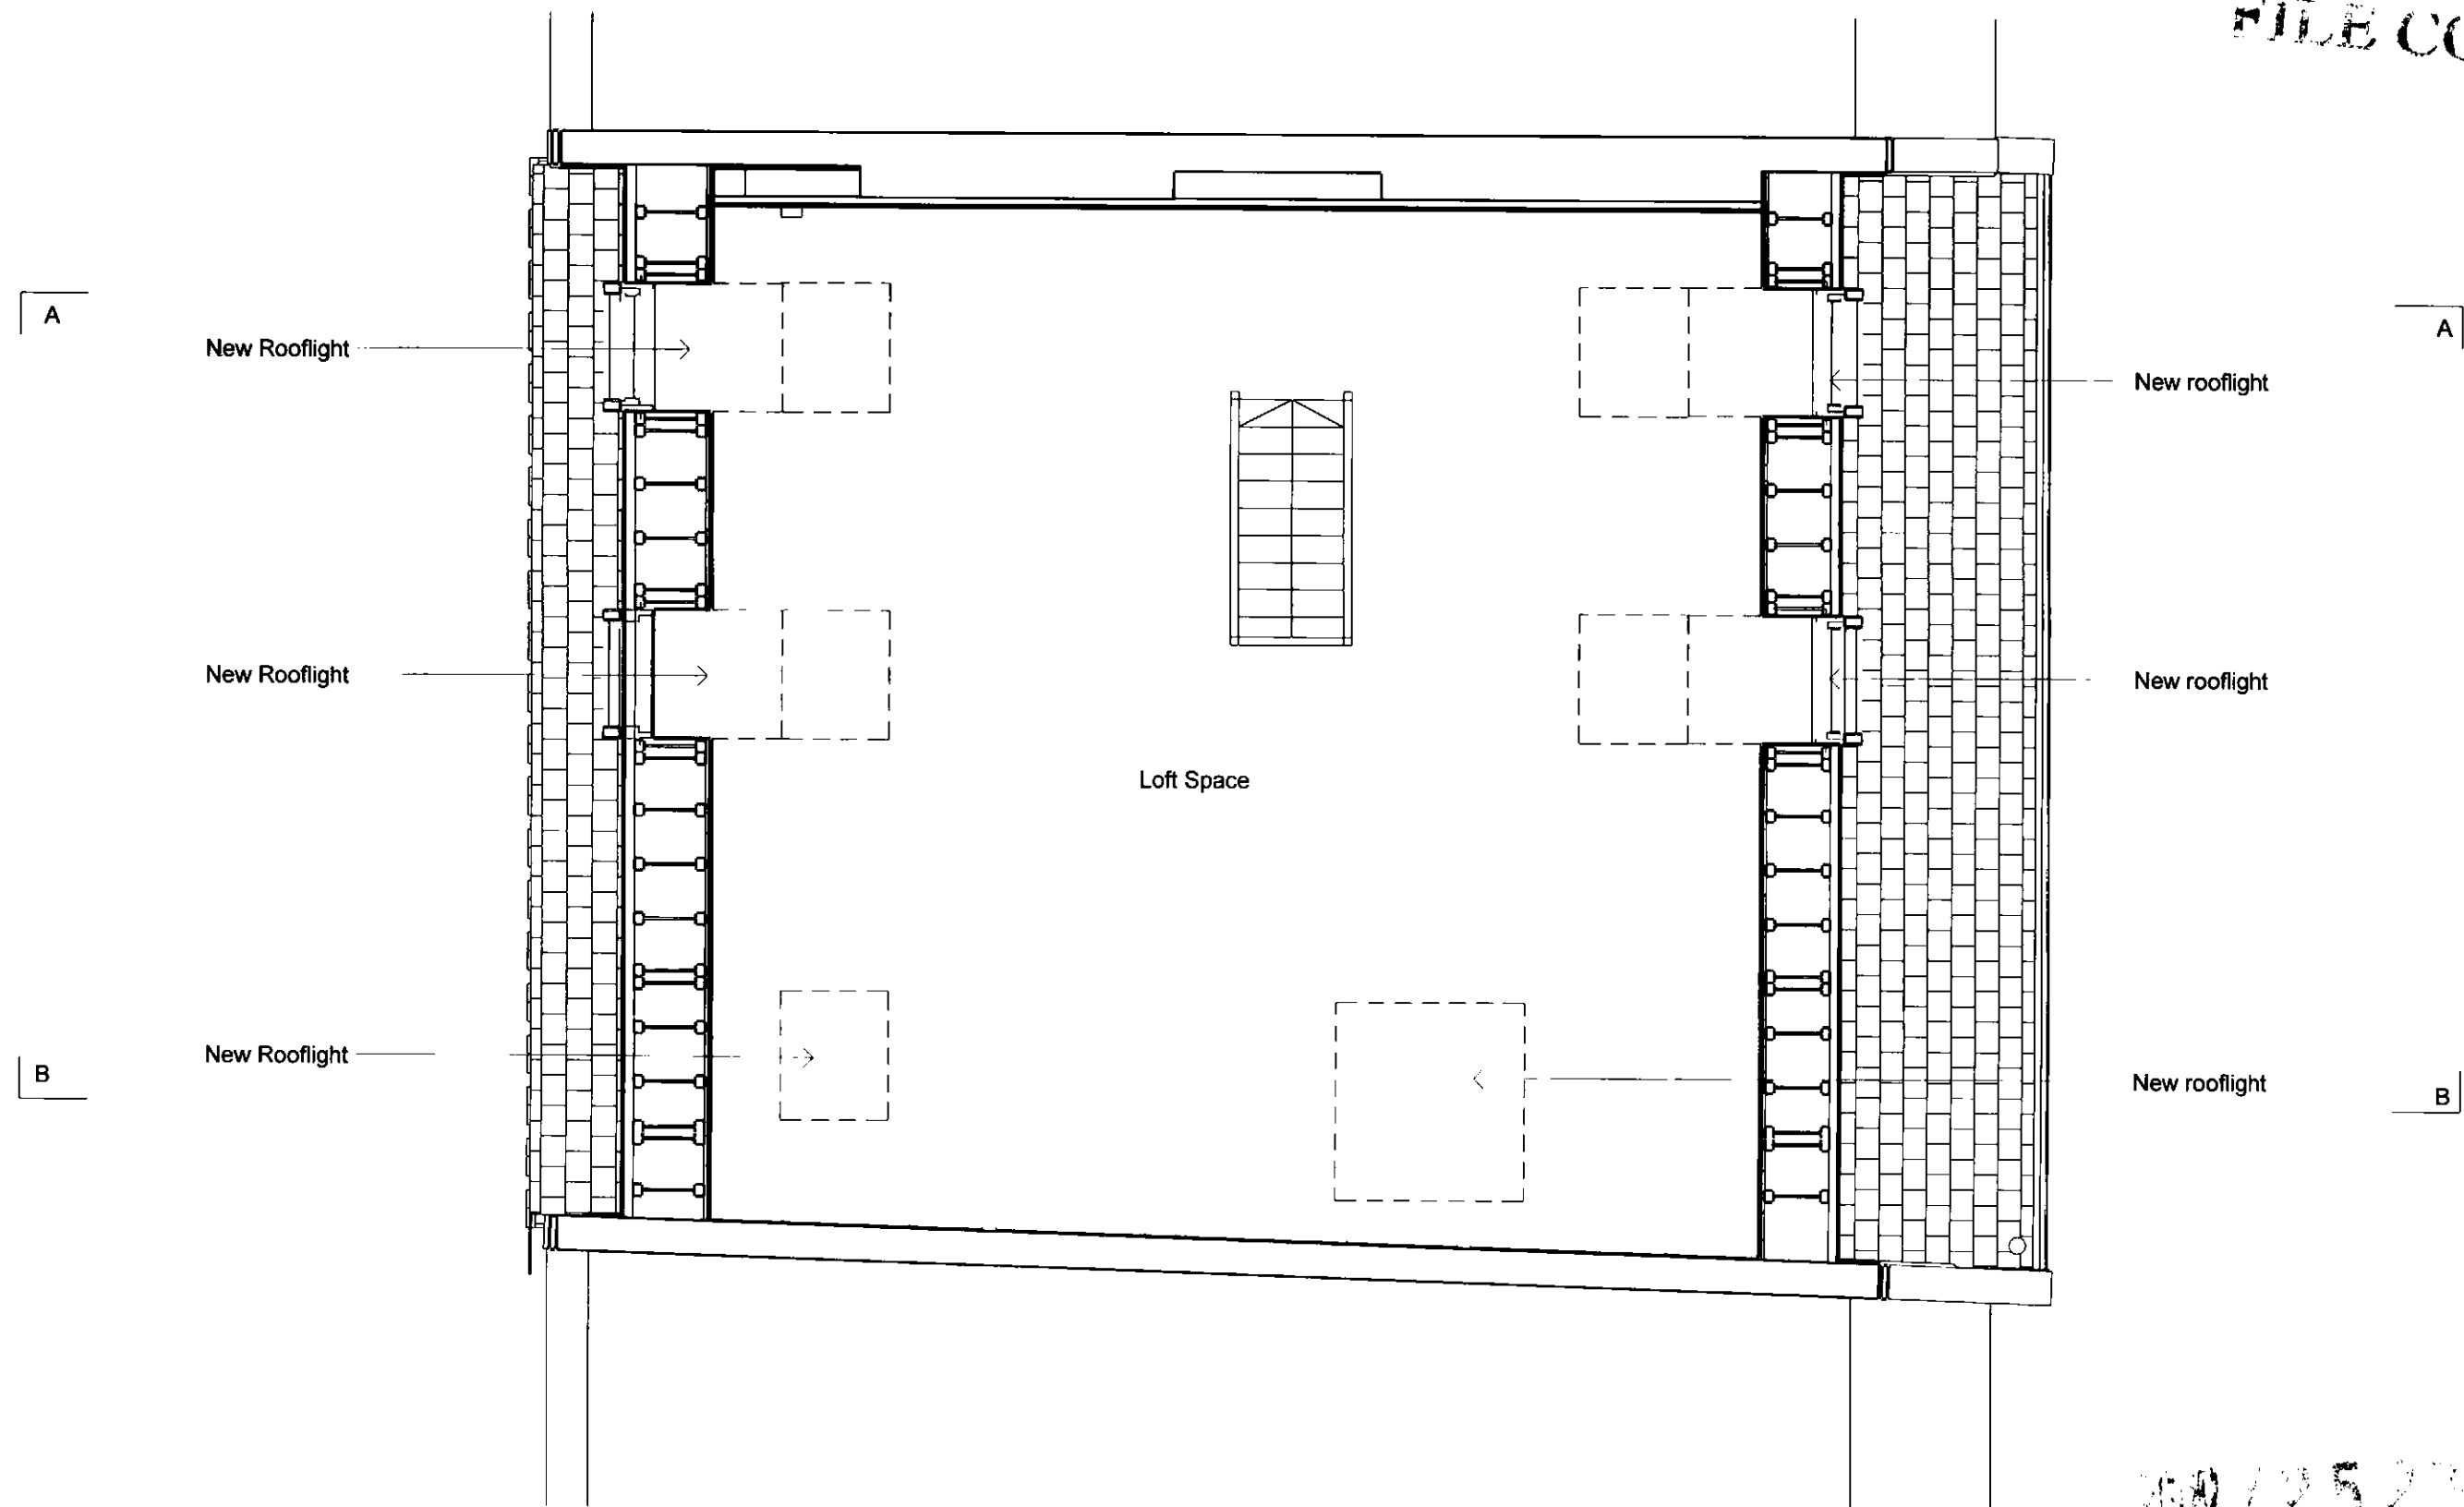

2008/2523/P

WILLSON & BELL

1.1 Hoxton Works
128 Hoxton Street
London, N1 6SH
willsonandbell.co.uk
+44 (0)20 7012 1674

No.	Description	Date
-----	-------------	------

22 WILLOW ROAD

Do not scale from this drawing.
All dimensions to be checked on site and discrepancies verified with the Architect.
All timber to be FSC certified from renewable sources.

PERMITTED DEVELOPMENT ATTIC PLAN


Project number	094
Date	09/10/08
Drawn by	BW
Checked by	BB

P 204

Scale 1 : 50 A3

19/05/2009 12:59:11

FILE COPY

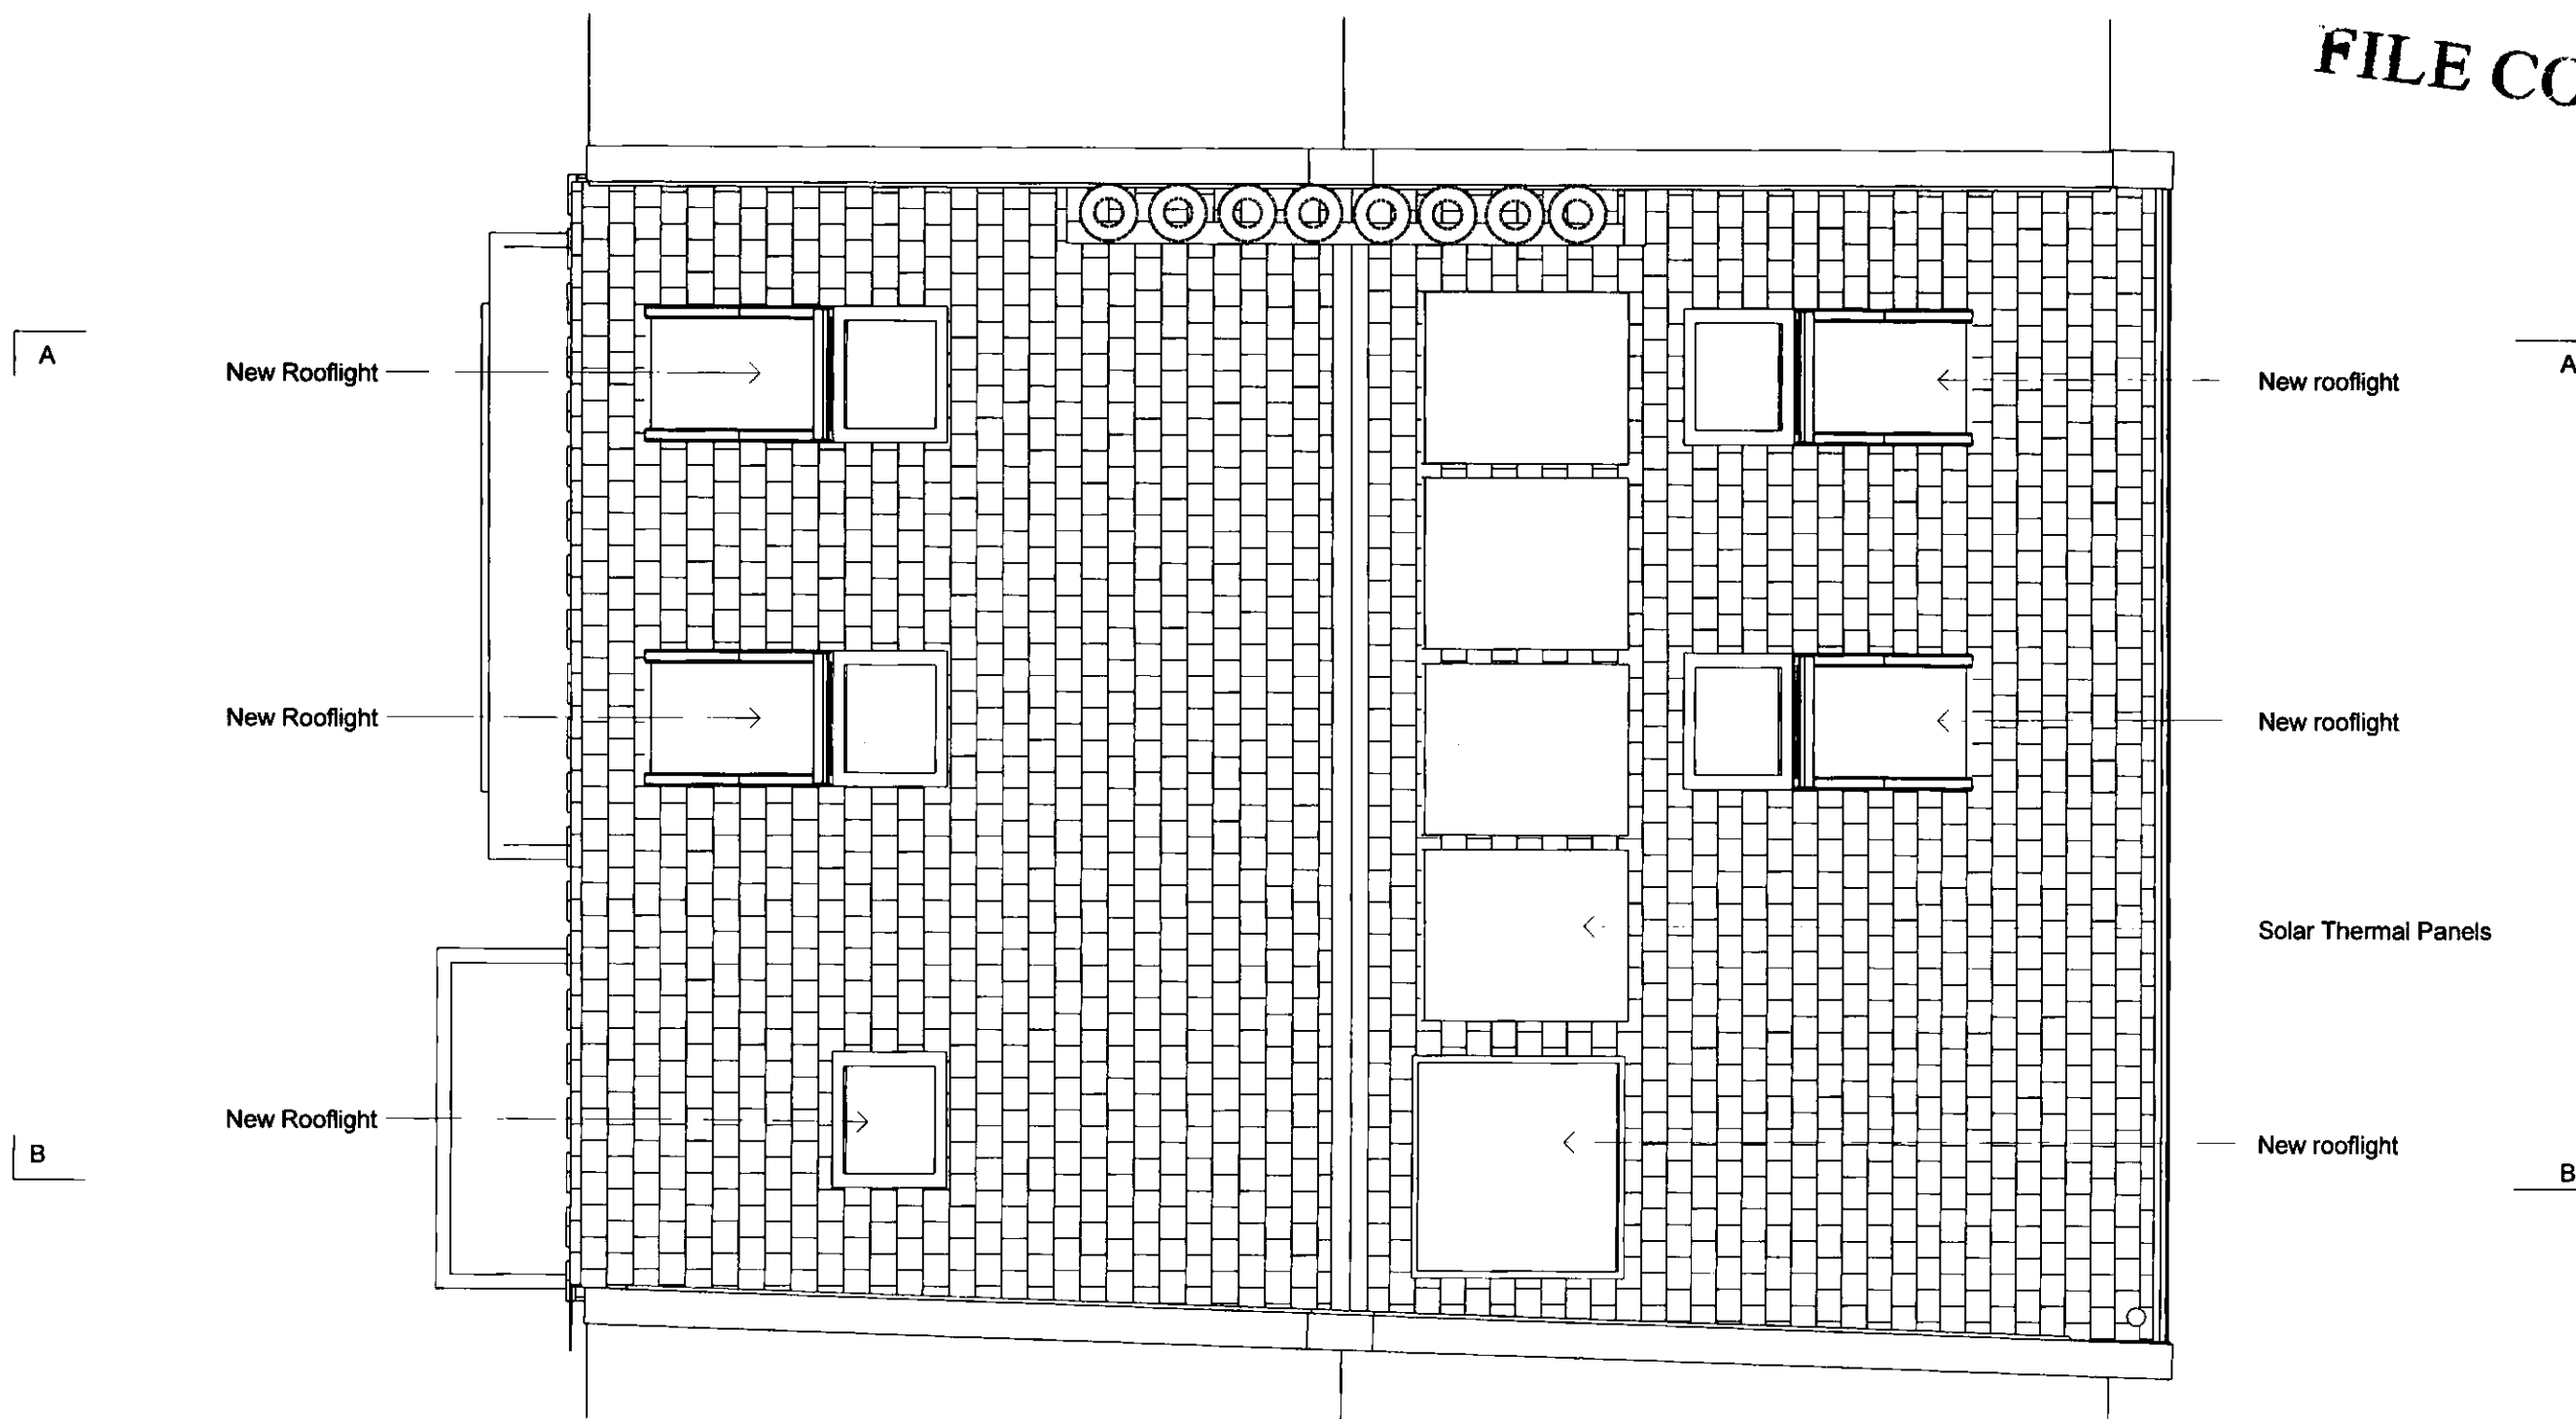

WILLSON & BELL

1.1 Hoxton Works
128 Hoxton Street
London, N1 6SH
willsonandbell.co.uk
+44 (0)20 7012 1674

No.	Description	Date
-----	-------------	------

22 WILLOW ROAD


Do not scale from this drawing.
All dimensions to be checked on site and discrepancies verified
with the Architect.
All timber to be FSC certified from renewable sources.

PERMITTED DEVELOPMENT ROOF PLAN

Project number	094
Date	09/10/08
Drawn by	BW
Checked by	BB
Scale	1:50

P 205

FILE COPY

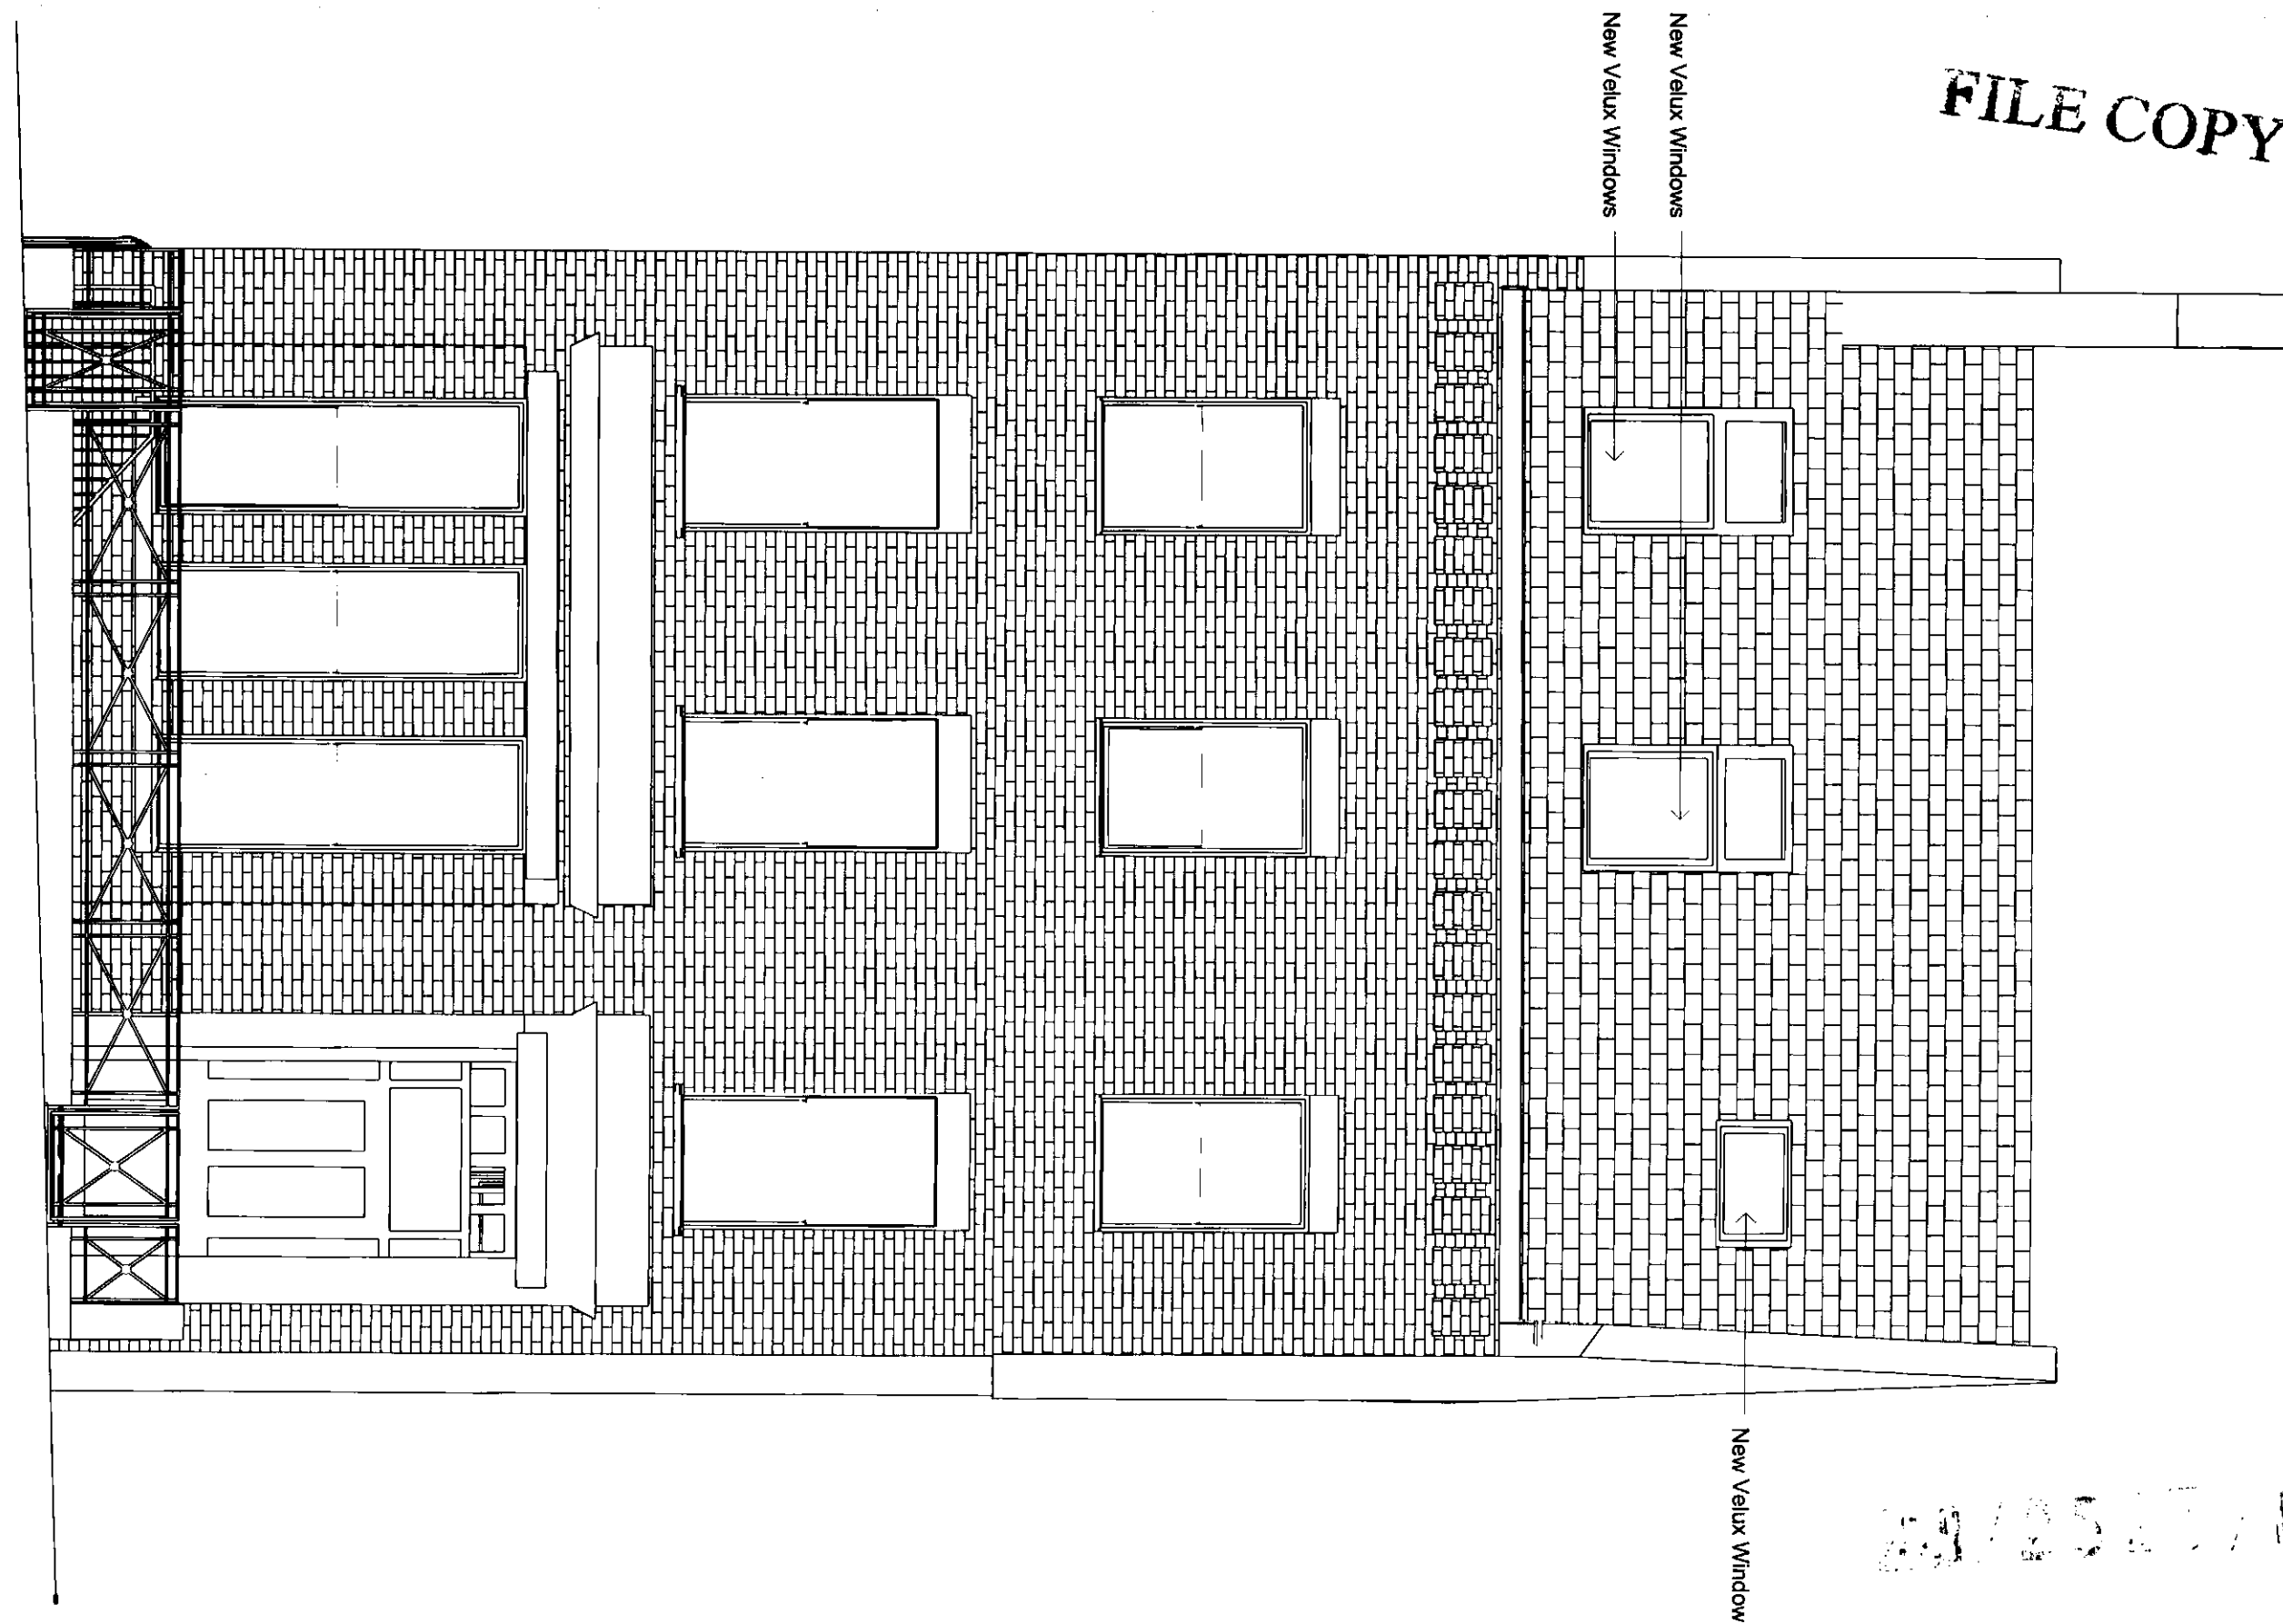

WILLSON & BELL

1.1 Hoxton Works
128 Hoxton Street
London, N1 6SH
willsonandbell.co.uk
+44 (0)20 7012 1674

No.	Description	Date
-----	-------------	------

22 WILLOW ROAD


Do not scale from this drawing.
All dimensions to be checked on site and discrepancies verified with the Architect.
All timber to be FSC certified from renewable sources.

PERMITTED DEVELOPMENT FRONT ELEVATION

Project number	094
Date	09/10/08
Drawn by	Author
Checked by	Checker
Scale	1 : 50
	A3

19/05/2009 10:55:40

FILE COPY

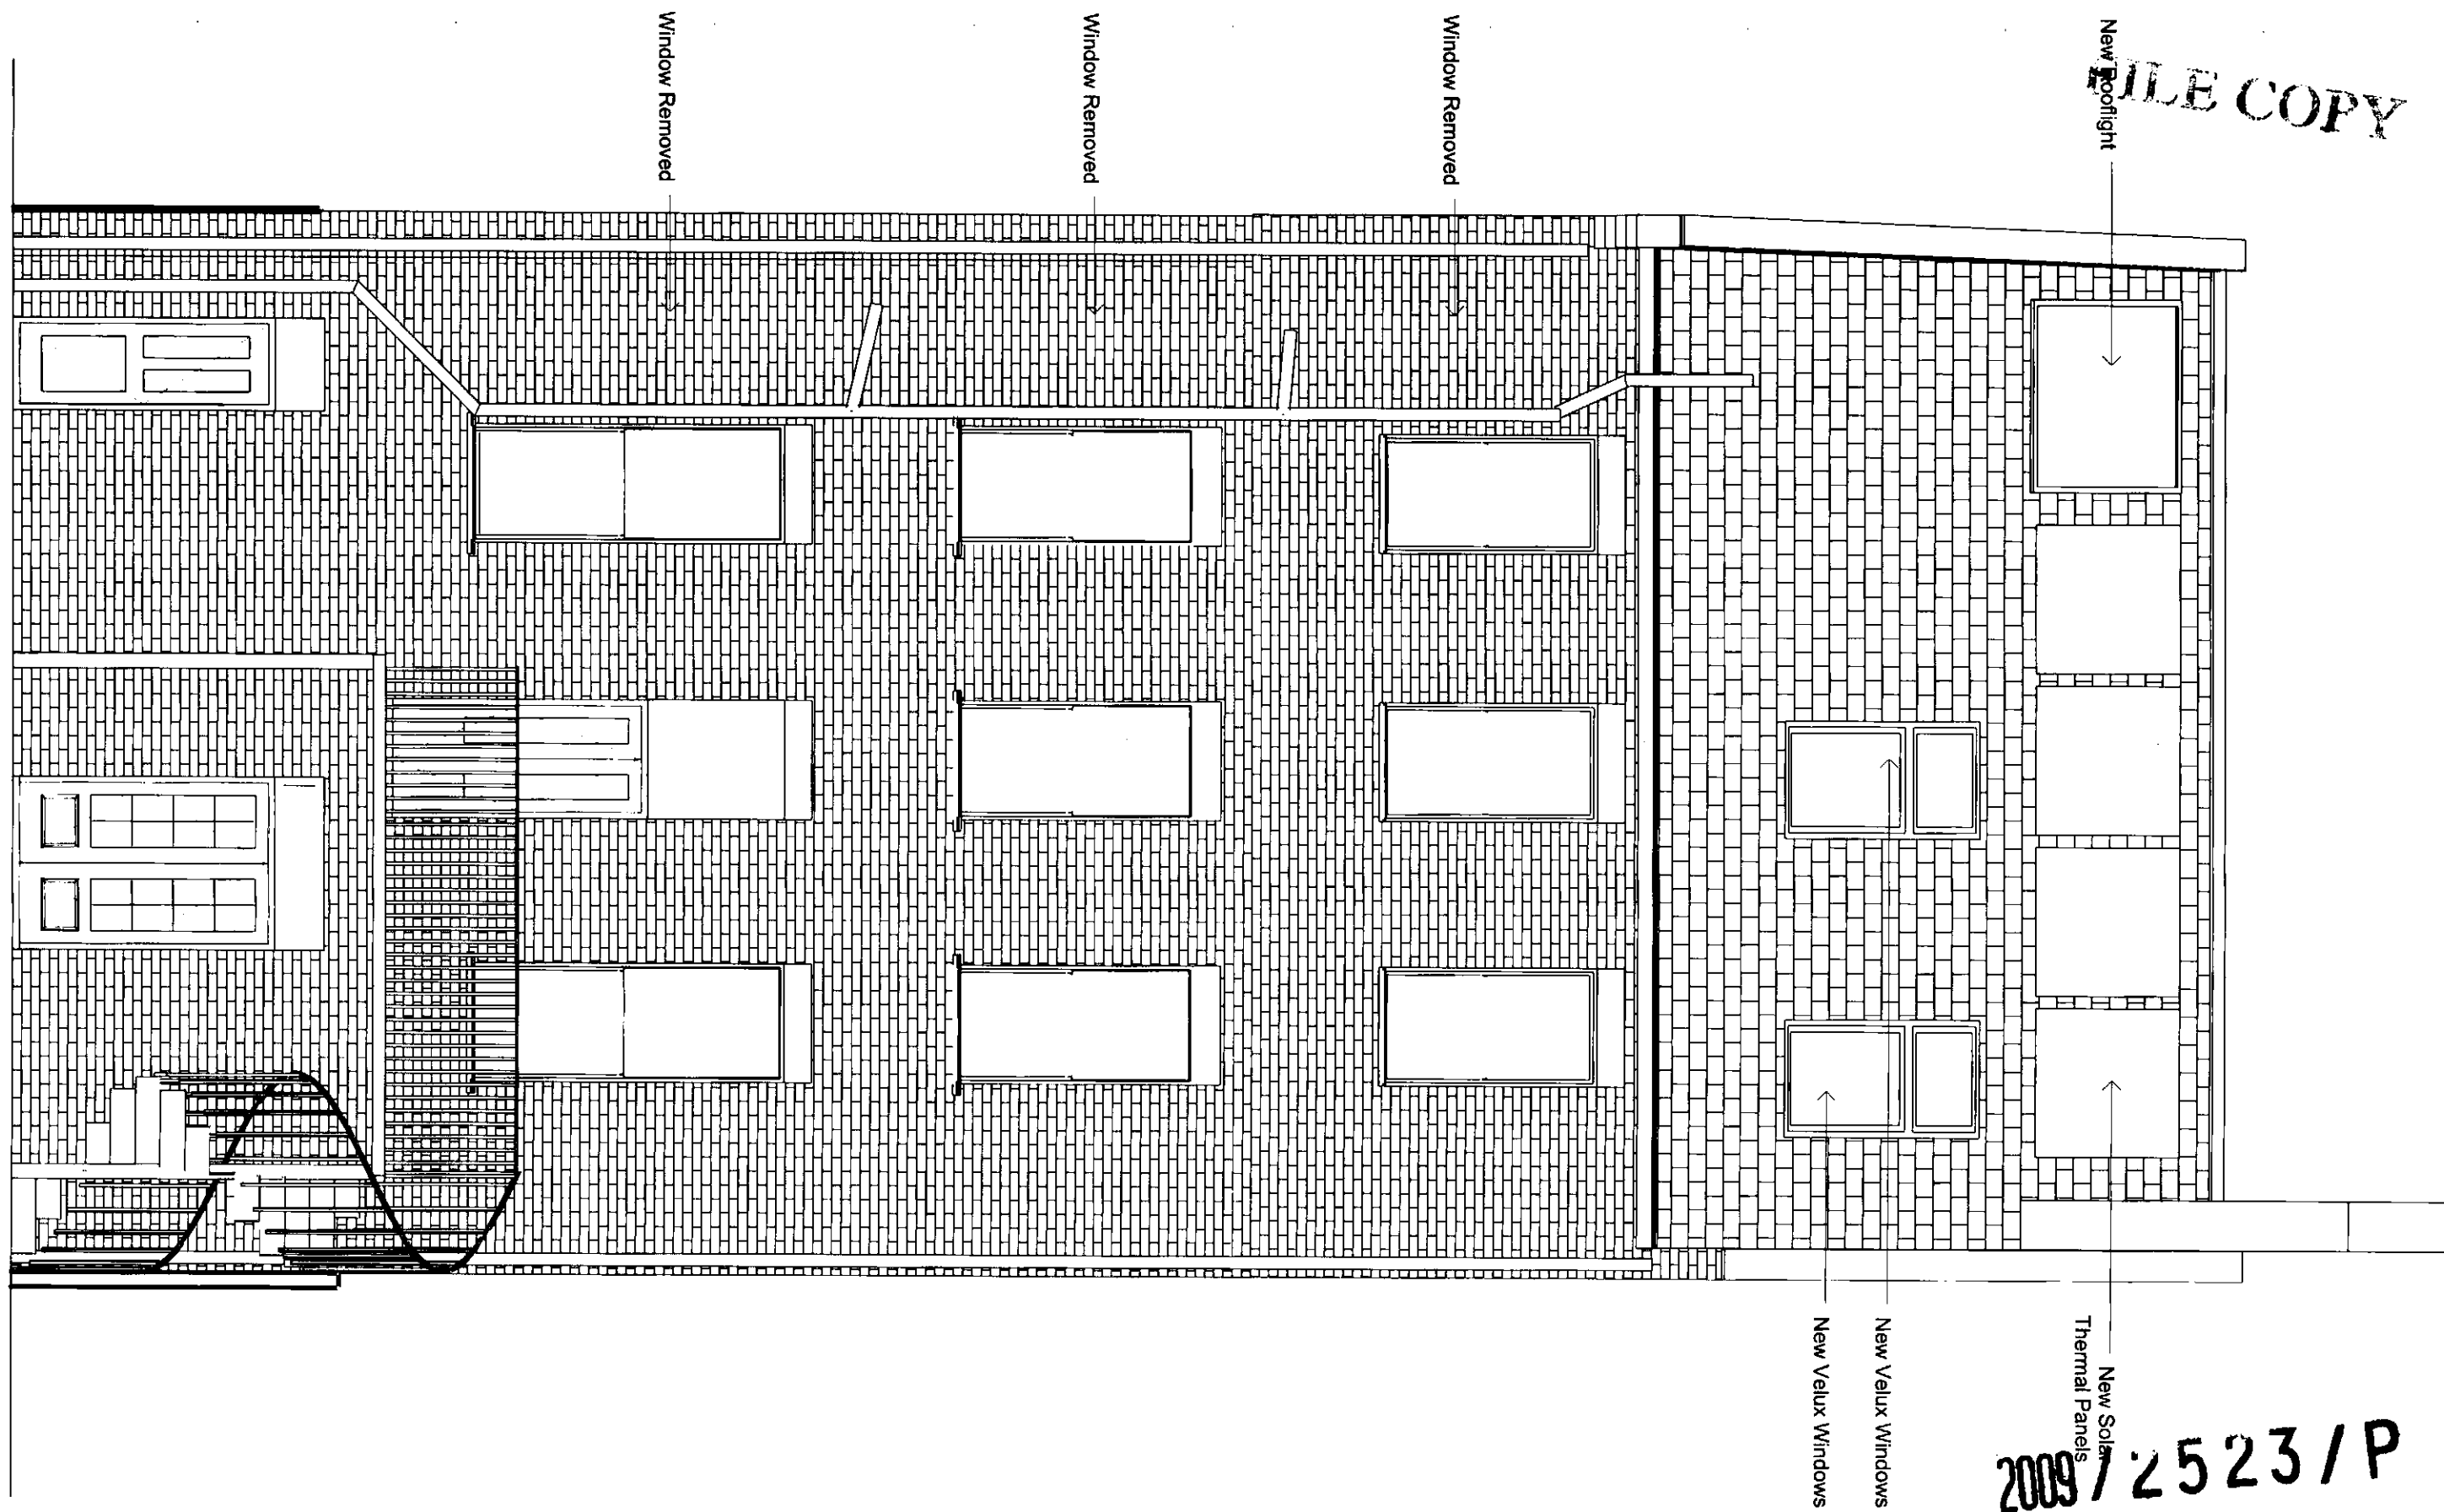

2009/2523/P

WILLSON & BELL

1.1 Hoxton Works
128 Hoxton Street
London, N1 6SH
willsonandbell.co.uk
+44 (0)20 7012 1674

No.	Description	Date
-----	-------------	------

22 WILLOW ROAD


Do not scale from this drawing.
All dimensions to be checked on site and discrepancies verified with the Architect.
All timber to be FSC certified from renewable sources.

PERMITTED DEVELOPMENT REAR ELEVATION

Project number	094
Date	09/10/08 P211
Drawn by	BW
Checked by	BB


Scale 1:50 A3

FILE COPY

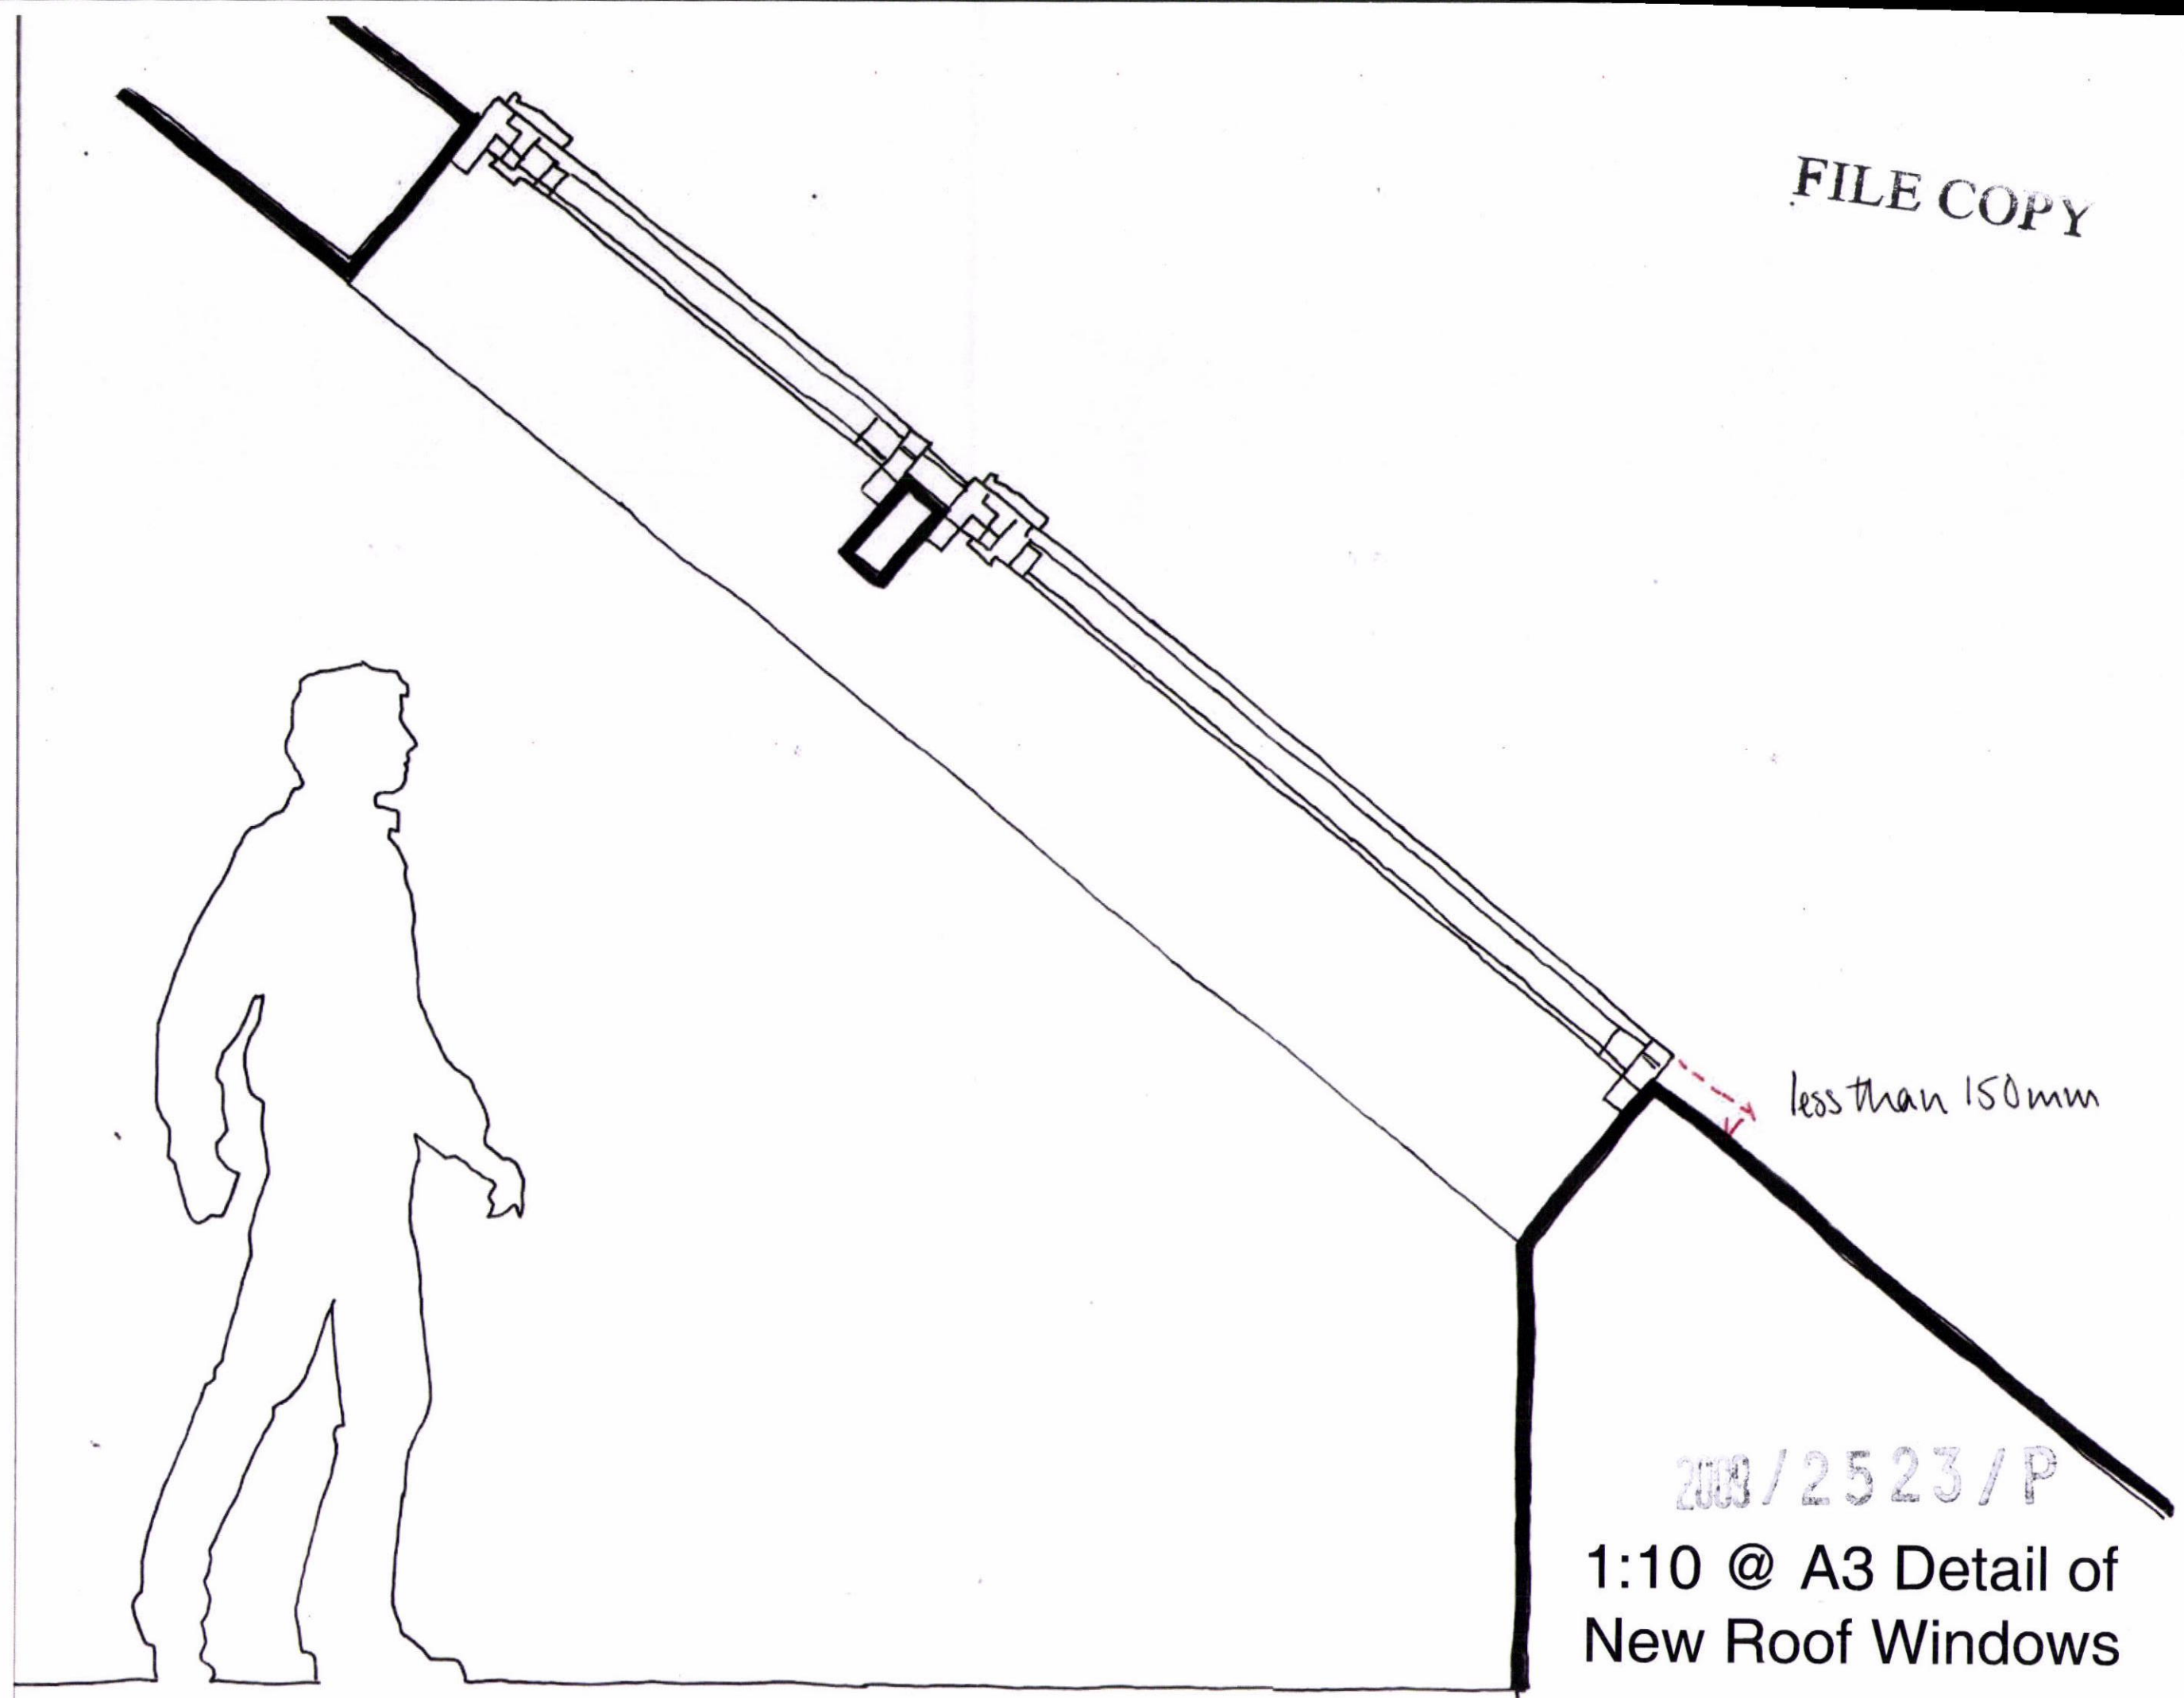


2003/2523/P

1:10 @ A3 Detail of
New Roof Windows

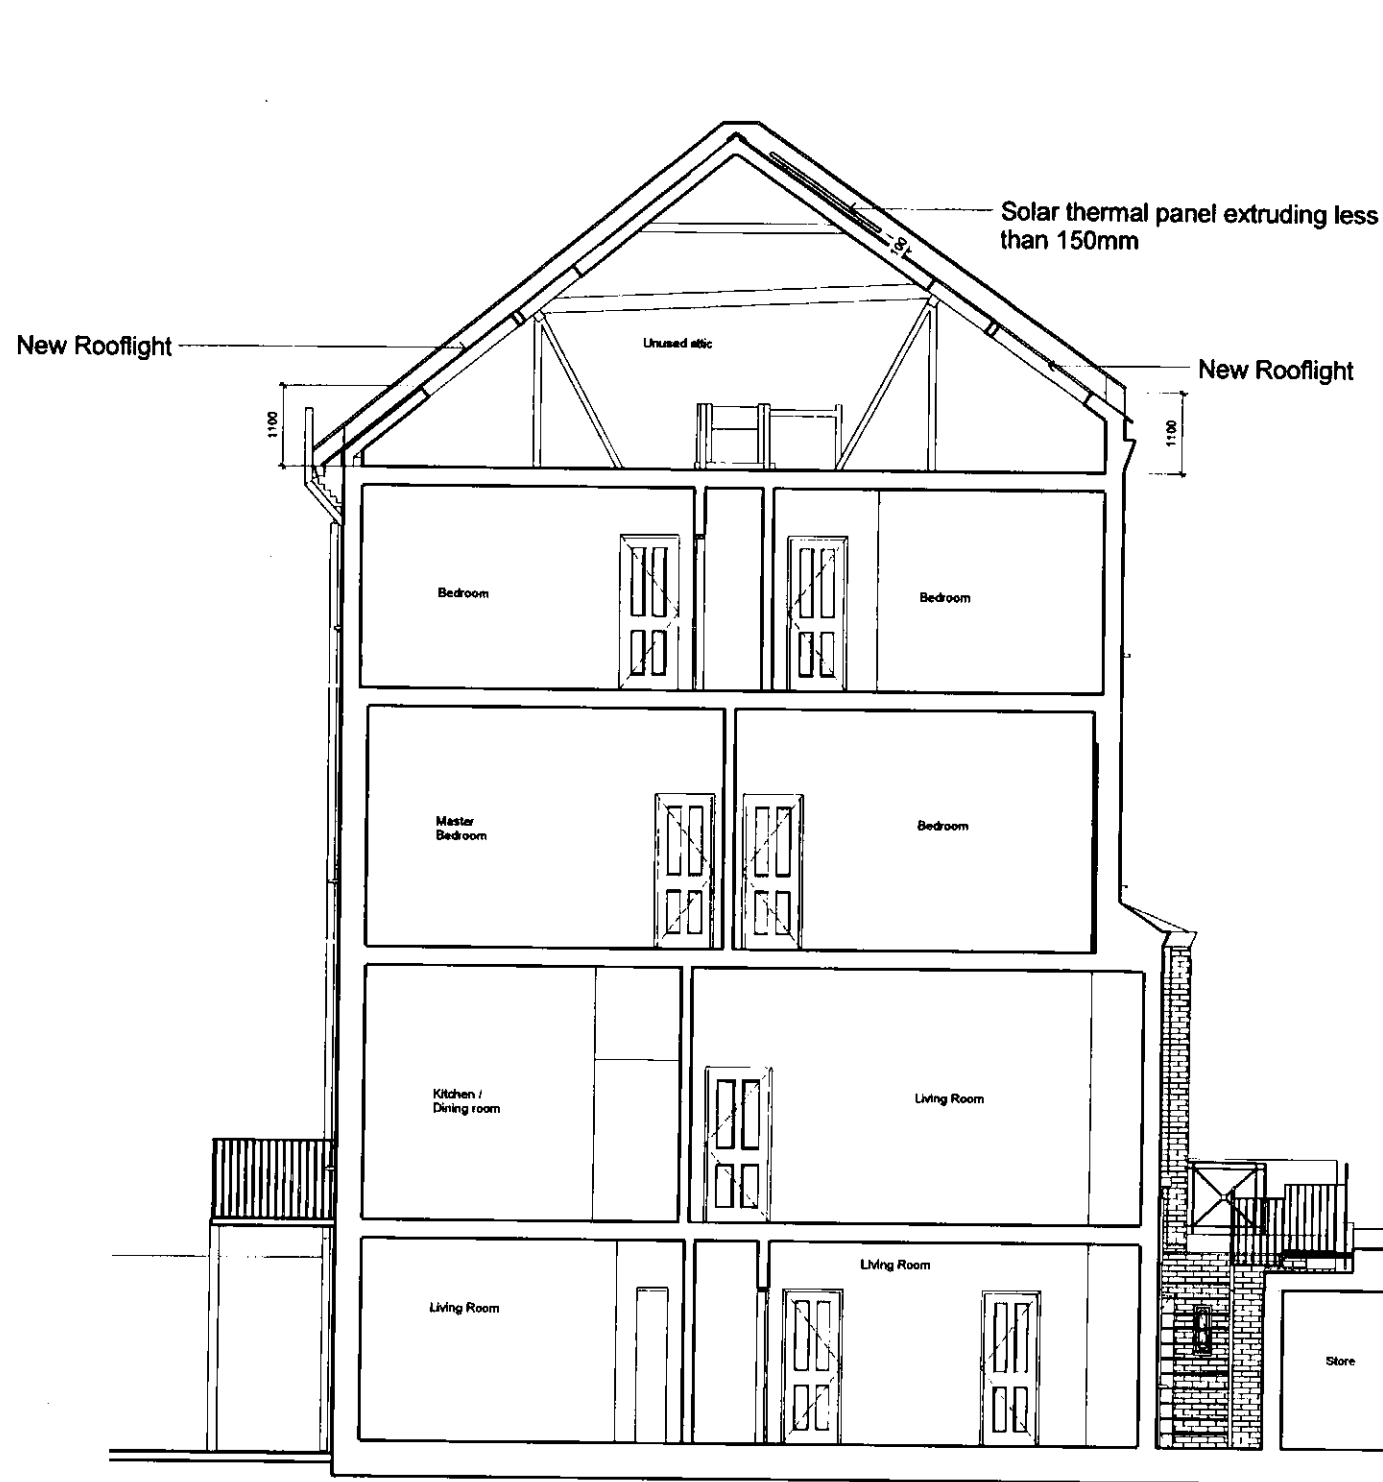

Section AA

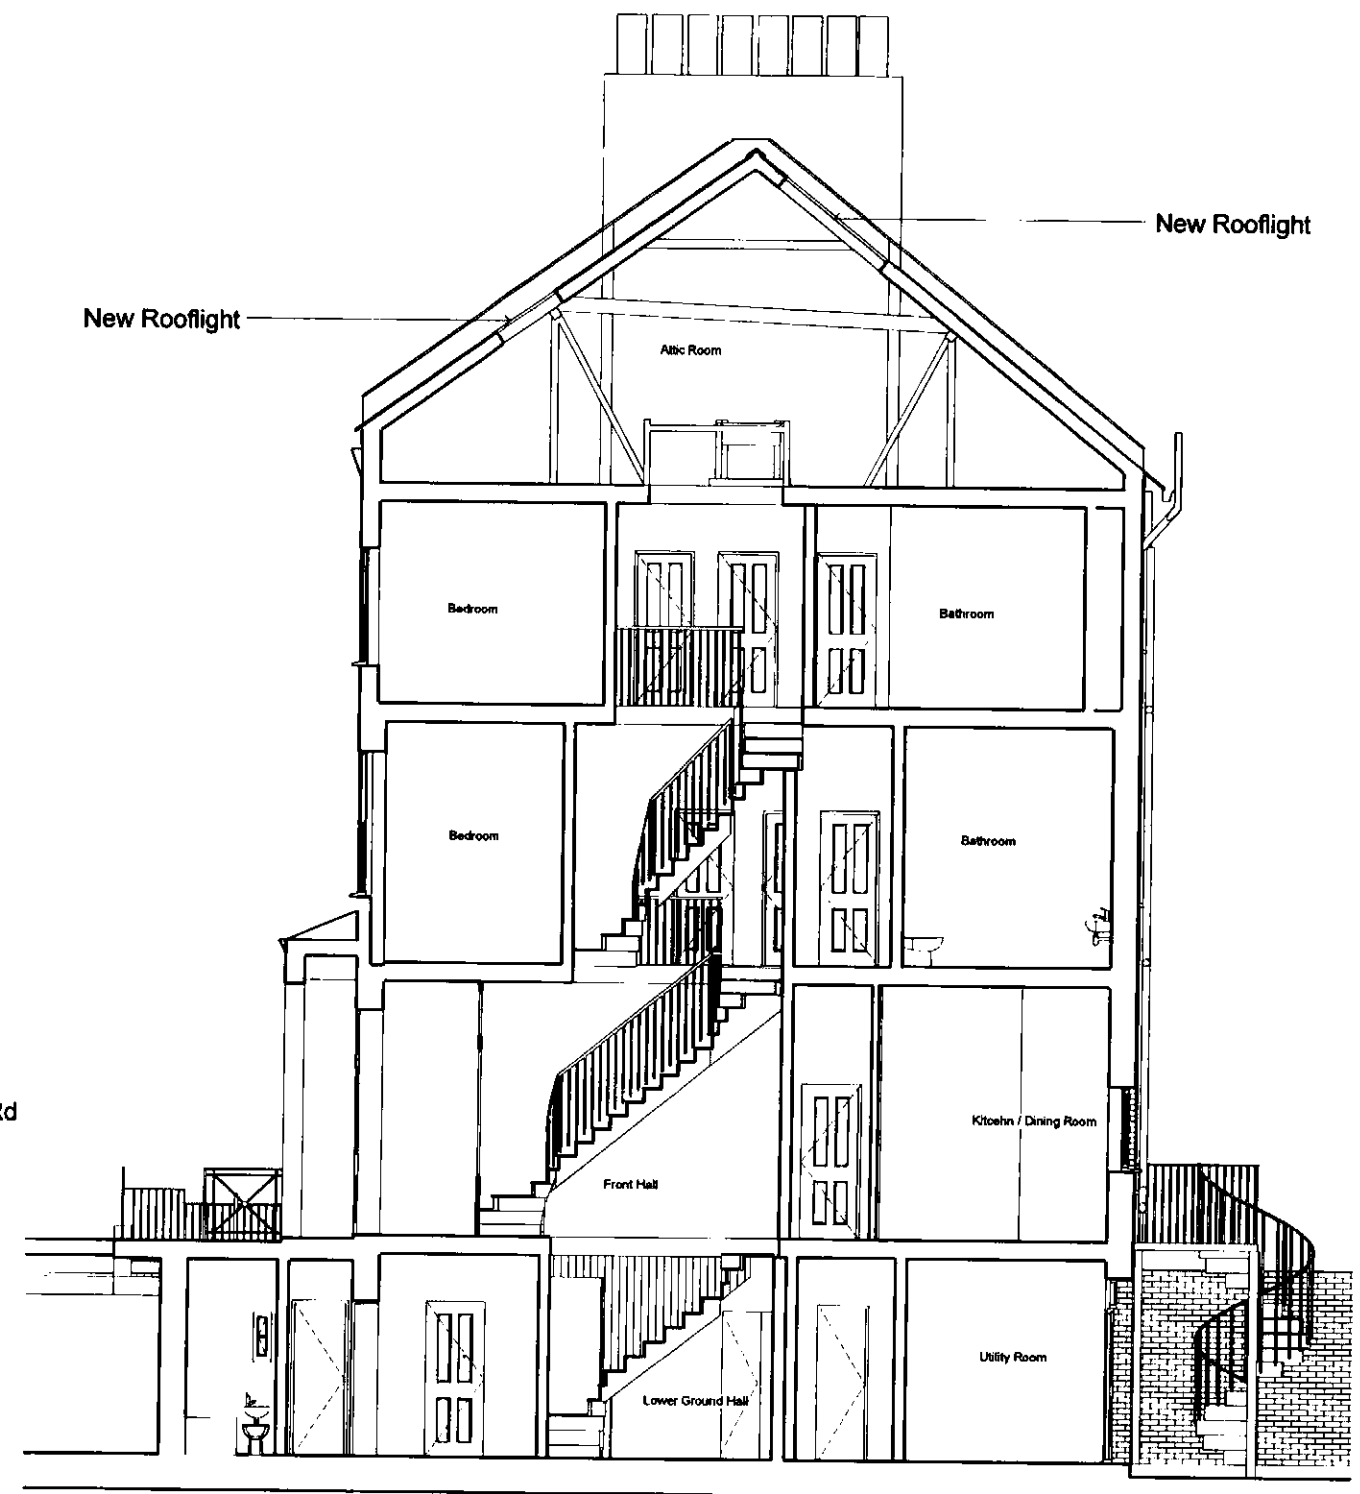

Section BB

WILLSON & BELL

1.1 Hoxton Works
128 Hoxton Street
London, N1 6SH
willsonandbell.co.uk
+44 (0)20 7012 1674

No.	Description	Date

22 WILLOW ROAD

Do not scale from this drawing.
All dimensions to be checked on site and discrepancies verified
with the Architect.
All timber to be FSC certified from renewable sources.

PERMITTED DEVELOPMENT SECTIONS AA + BB

Project number **094**

Date **09/10/08**

Drawn by/ Checked by **Author** **Checker**

P221

Scale **1:50**

Paper Size: **A1**

REVA