


DO NOT SCALE ALL RELEVANT DIMENSIONS TO BE CHECKED ON SITE BEFORE WORK PROCEEDS IF IN DOUBT - ASK ALL DIMS. IN mm UNLESS OTHERWISE STATED

NOTES

N.B. ALL DIMS. APPROX ONLY

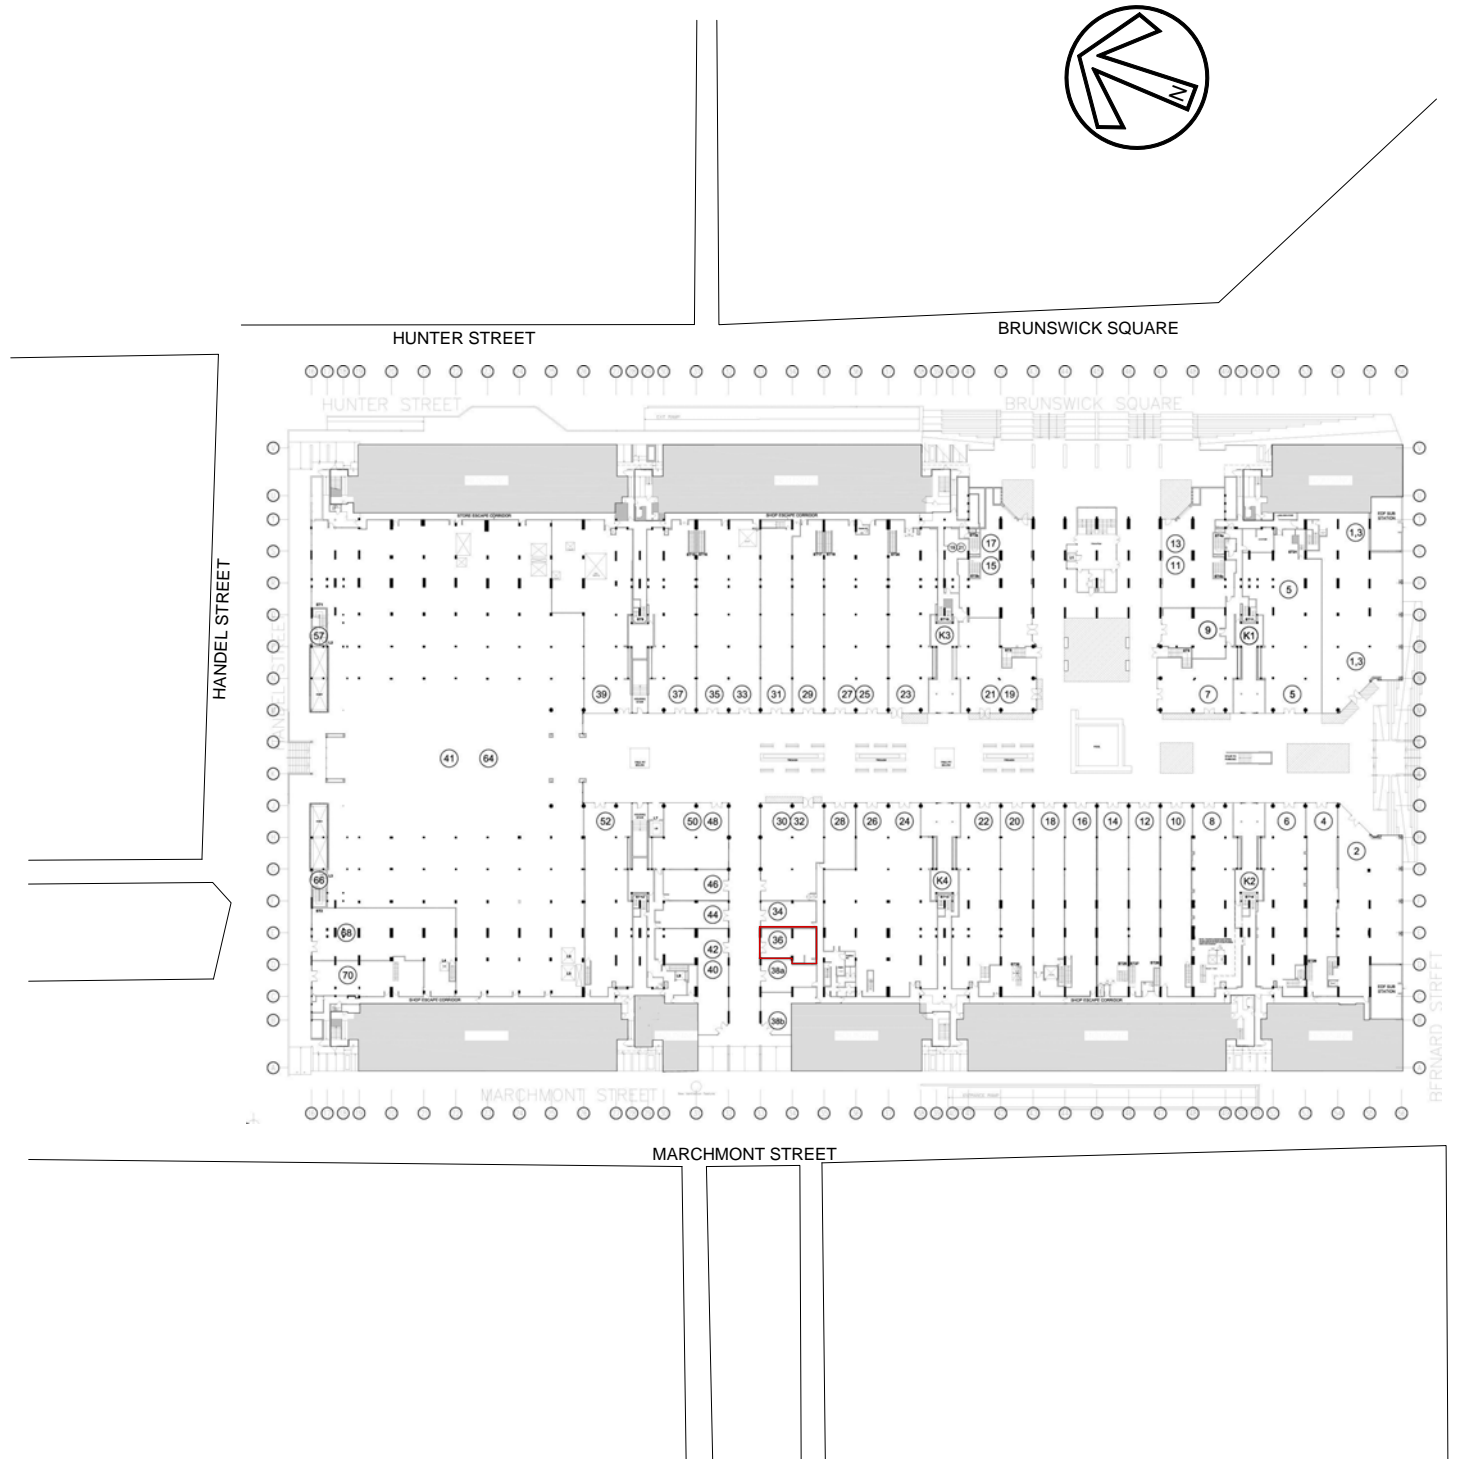

**SITE LAYOUT @ SCALE 1:1250  
FIRST FLOOR MALL LEVEL**



**SCALE BAR AT 1:1250**

CLIENT  
**CENTROS UNICO  
UNIT 36, THE BRUNSWICK  
BLOOMSBURY**

CONTENT  
**Site Plan**  
Plan layout  
- Layout 01

DATE  
12 - 08 - 2013

DRG. No.  
FDD 0534 CU / BRU 000 (a)

SCALE 1:1250 @ A3	DRAWN BY HLC
----------------------	-----------------

REVISED

COMMENTS:  
PLANNING