


Only use figured dimensions. All dimensions are to be checked prior to use. This drawing remains the copyright of Eurohaus Ltd. and may not be reproduced without their permission. Unauthorised reproduction is a breach of copyright. All discrepancies are to be reported prior to construction.

NOTES RELATING TO THIS DRAWING


Do not use this drawing to build from without it being noted as issued for 'Construction' in the title panel below.

REVISIONS

DATE	DESCRIPTION OF REVISION	BY	REV.
Feb 2022	Planning	TM	A

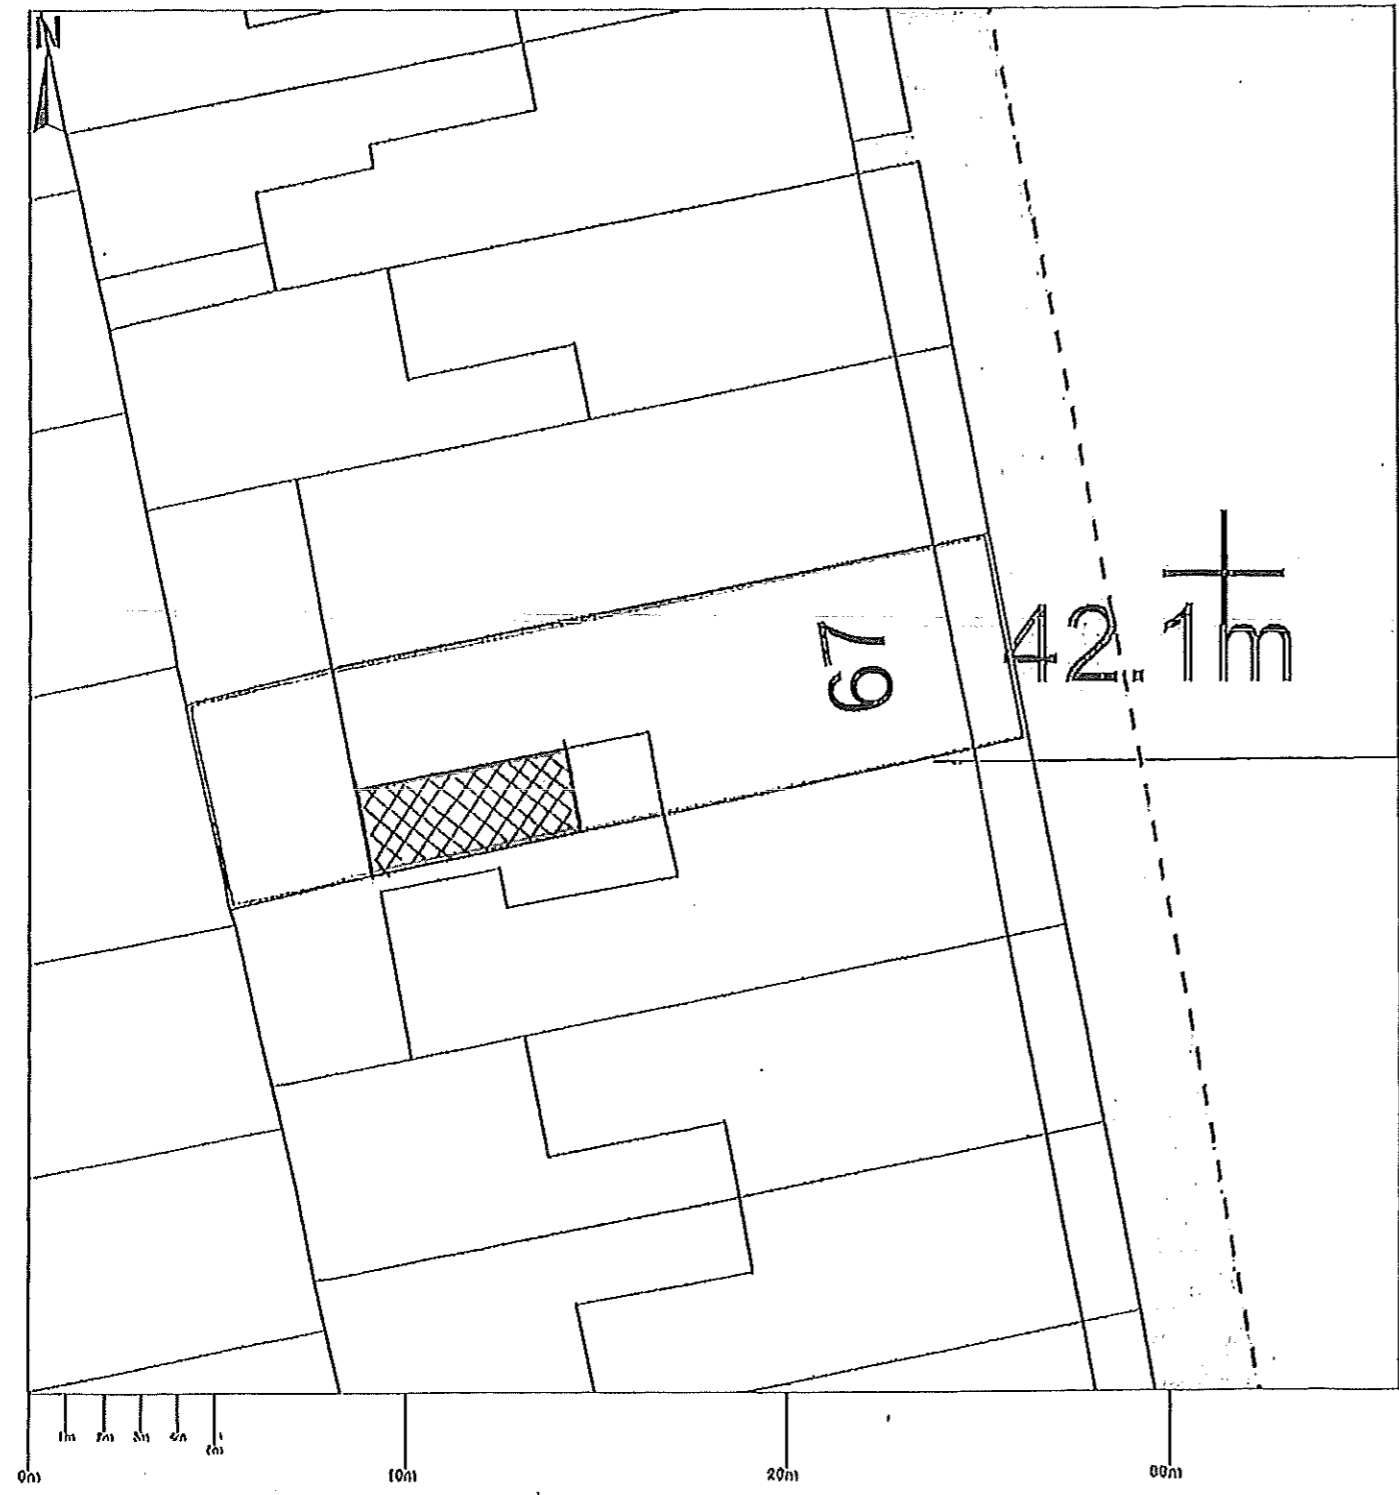

Application Site

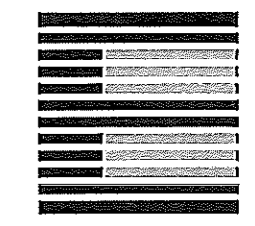


EUROHAUS
ENGLAND & GERMANY

WWW.EUROHAUS.CO.UK
WWW.EUROHAUS-PRODUCTS.DE

ARCHITECTURE
CONSTRUCTION CONSULTANTS
PROPERTY SERVICES

PROJECT	67 York Way London N7 9QP
CLIENT	H. Hasnali
TITLE	Plot Plan As Proposed
DRAWN BY	TM
SCALE	1:200 @ A3
DATE	July 2021
ISSUE FOR	Planning
CHECKED	AJM


DRNG. NO.	7475/ 013	Rev.	A
-----------	-----------	------	---

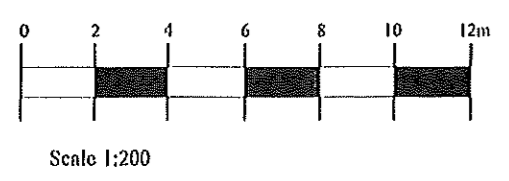


Plot Plan As Proposed

67 York Way

THIS DRAWING IS THE COPYRIGHT OF EUROHAUS LTD. ONLY THOSE WITH WHOM WE HAVE CONTRACTED MAY COPY OR USE IT. NO LIABILITY IS ACCEPTED FOR UNAUTHORISED USE.

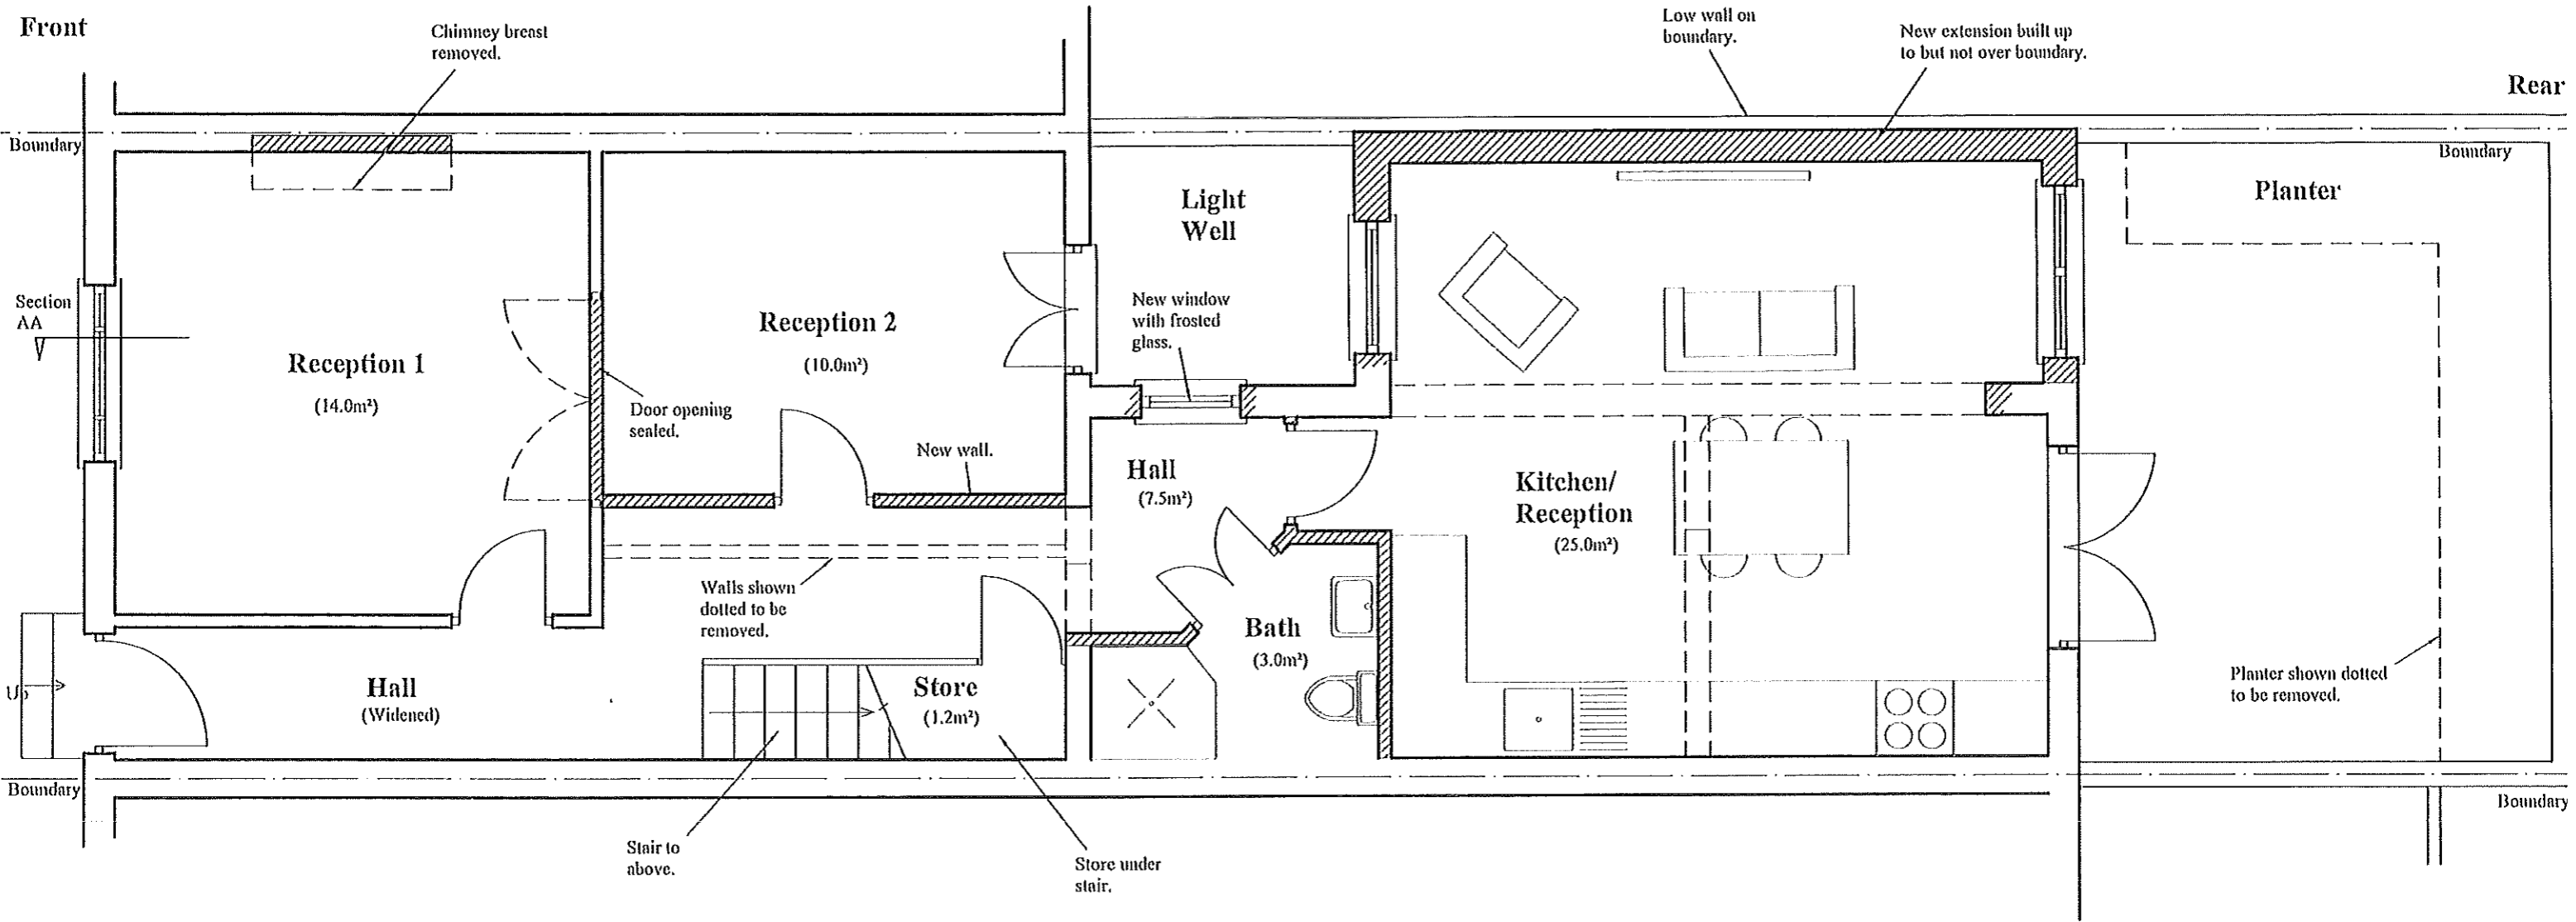

67 York Way

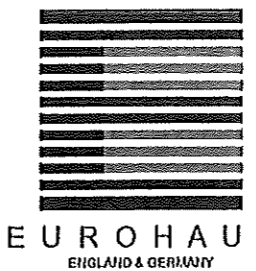


WWW.EUROHAUS.CO.UK
WWW.EUROHAUS-PRODUCTS.DE

ARCHITECTURE
CONSTRUCTION CONSULTANTS
PROPERTY SERVICES

Ground Floor As Proposed

REVISIONS

DATE	DESCRIPTION OF REVISION.	BY	REV.
Feb 2022	Planning	TM	A

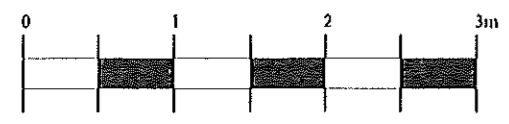

Scale 1:50

Only use figured dimensions. All dimensions are to be checked prior to use. This drawing remains the copyright of Eurohaus Ltd. and may not be reproduced without their permission. Unauthorised reproduction is a breach of copyright. All discrepancies are to be reported prior to construction.


NOTES RELATING TO THIS DRAWING

Do not use this drawing to build from without it being noted as issued for 'Construction' in the title panel below.


PROJECT	67 York Way London N7 9QF
CLIENT	H. Hasnani
TITLE	Ground Floor As Proposed
DRAWN BY	TM
SCALE	1:50 @ A3
DATE	July 2021
ISSUE FOR	Planning
CHECKED	AJM

DRNG. NO.	7475/014	Rev.	A
-----------	----------	------	---

THIS DRAWING IS THE COPYRIGHT OF EUROHAUS LTD. ONLY THOSE WITH WHOM WE HAVE CONTRACTED MAY COPY OR USE IT. NO LIABILITY IS ACCEPTED FOR UNAUTHORISED USE.

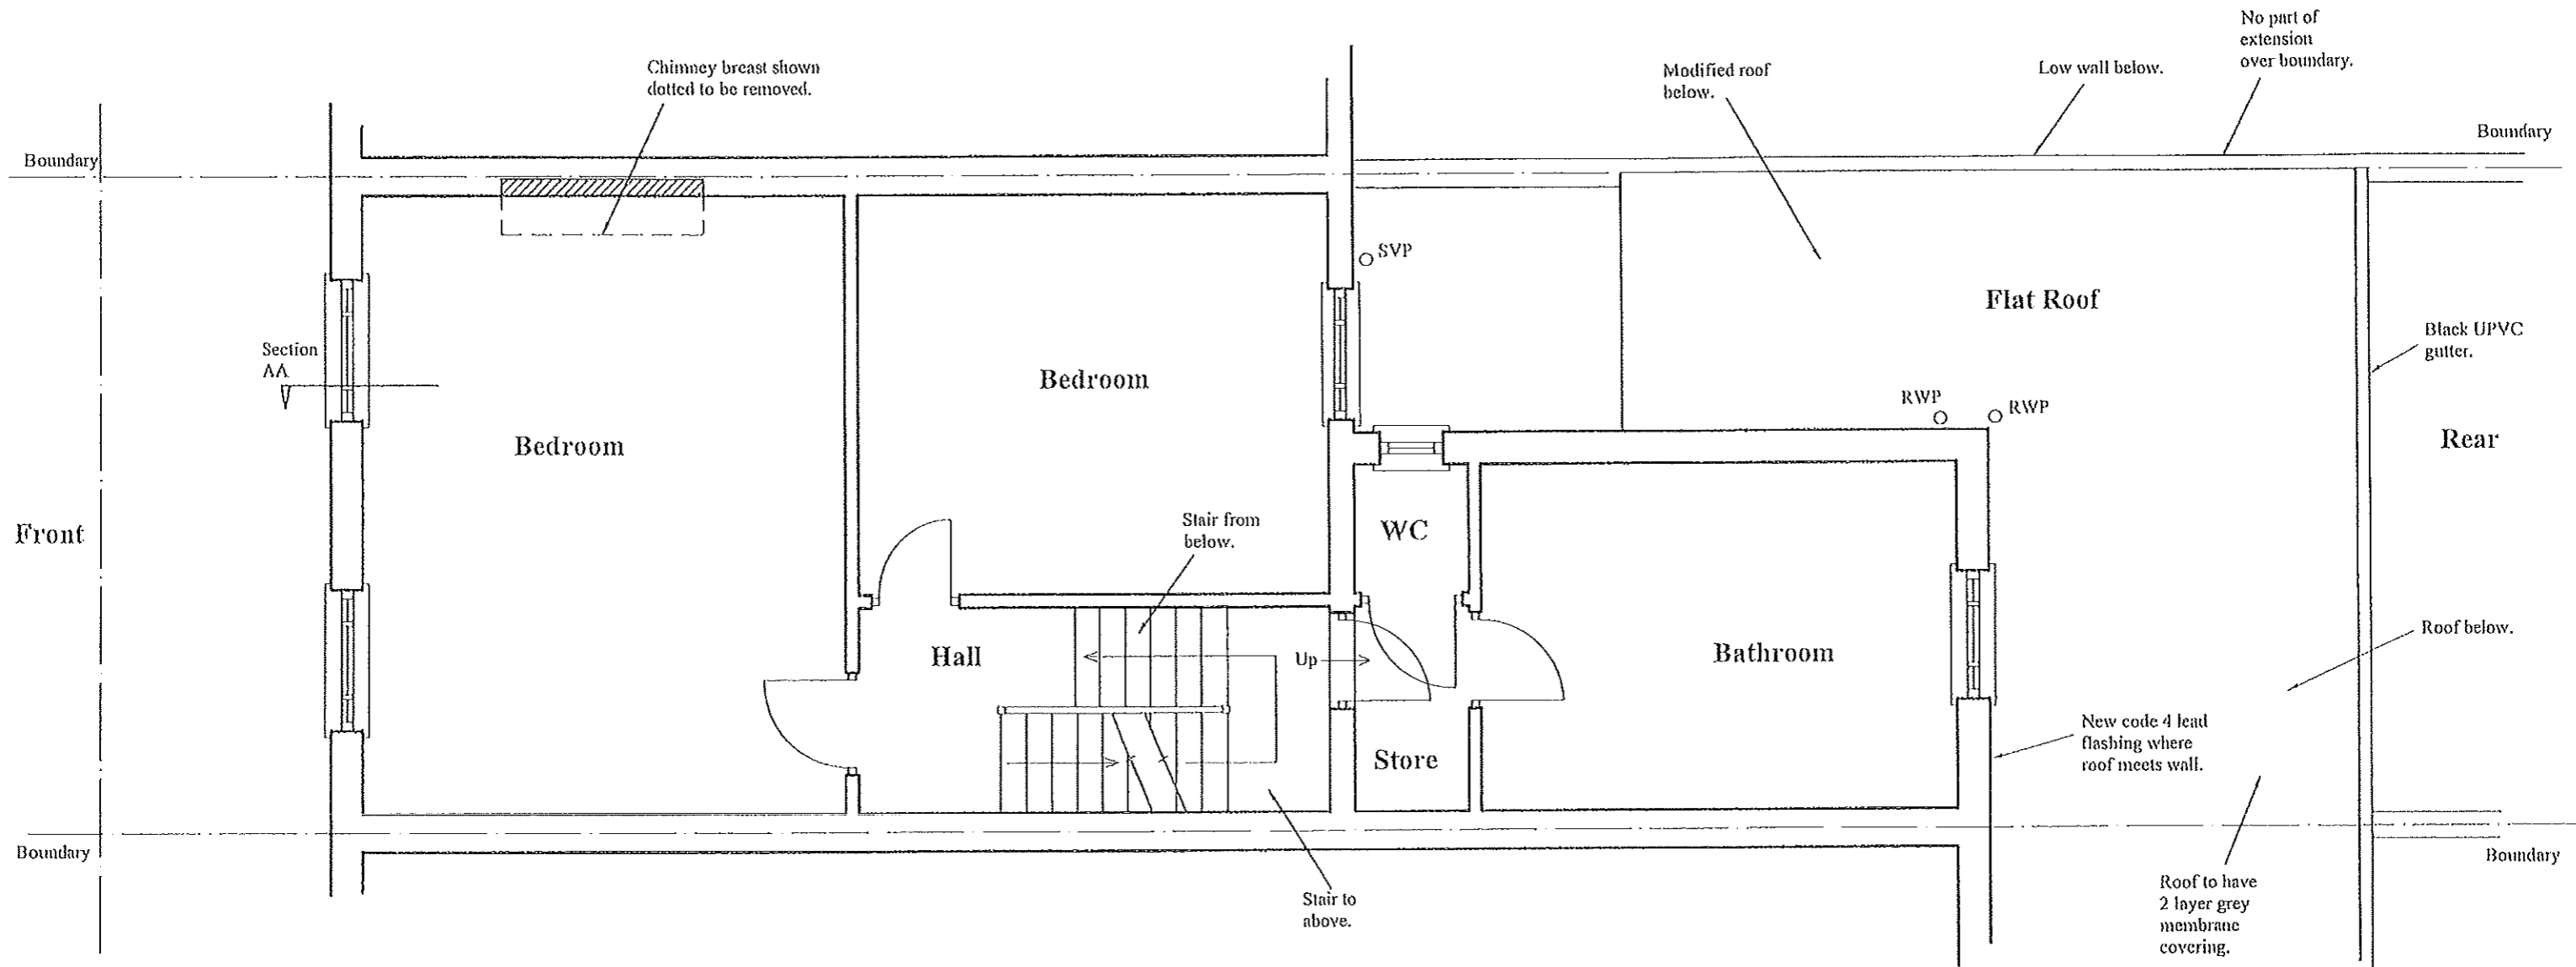

67 York Way

 

Scale 1:50

First Floor As Proposed

REVISIONS

DATE	DESCRIPTION OF REVISION.	BY	REV.
Feb 2022	Planning	TM	A



EUROHAUS
ENGLAND & GERMANY

WWW.EUROHAUS.CO.UK
WWW.EUROHAUS-PRODUCTS.DE

ARCHITECTURE
CONSTRUCTION CONSULTANTS
PROPERTY SERVICES

PROJECT	67 York Way London N7 9QF
CLIENT	H. Hasanali
TITLE	First Floor As Proposed
DRAWN BY	TM
SCALE	1:50 @ A3
DATE	July 2021
ISSUE FOR	Planning
CHECKED	AJM

DRNG. NO.	7475/015	Rev.	A
-----------	----------	------	---

Only use figured dimensions. All dimensions are to be checked prior to use. This drawing remains the copyright of Eurohaus Ltd. and may not be reproduced without their permission. Unauthorised reproduction is a breach of copyright. All discrepancies are to be reported prior to construction.

NOTES RELATING TO THIS DRAWING

Do not use this drawing to build from without it being noted as issued for 'Construction' in the title panel below.

THIS DRAWING IS THE COPYRIGHT OF EUROHAUS LTD. ONLY THOSE WITH WHOM WE HAVE CONTRACTED MAY COPY OR USE IT. NO LIABILITY IS ACCEPTED FOR UNAUTHORISED USE.


Only use figured dimensions. All dimensions are to be checked prior to use. This drawing remains the copyright of Eurohaus Ltd. and may not be reproduced without their permission. Unauthorised reproduction is a breach of copyright. All discrepancies are to be reported prior to construction.

NOTES RELATING TO THIS DRAWING

Do not use this drawing to build from without it being noted as issued for 'Construction' in the title panel below.

REVISIONS

DATE	DESCRIPTION OF REVISION.	BY	REV.
June 2022	Planner Comment	TM	B
Feb 2022	Planning	TM	A

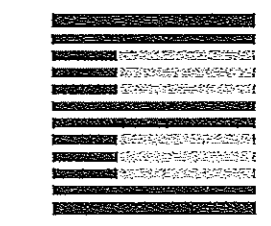

EUROHAUS
ENGLAND & GERMANY



WWW.EUROHAUS.CO.UK
WWW.EUROHAUS-PRODUCTS.DE

ARCHITECTURE
CONSTRUCTION CONSULTANTS
PROPERTY SERVICES

PROJECT	67 York Way London N7 9QF
CLIENT	H. Hasanali
TITLE	Second Floor As Proposed
DRAWN BY	TM
SCALE	1:50 @ A3
DATE	July 2021
ISSUE FOR	Planning
CHECKED	AJM

DRNG. NO.	7475/ 016	Rev.	B
-----------	-----------	------	---

THIS DRAWING IS THE COPYRIGHT OF EUROHAUS LTD. ONLY THOSE WITH WHOM WE HAVE CONTRACTED MAY COPY OR USE IT. NO LIABILITY IS ACCEPTED FOR UNAUTHORISED USE.

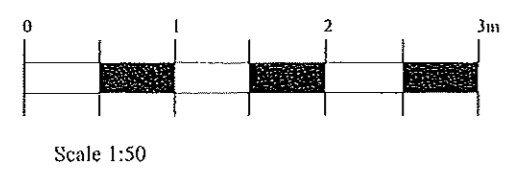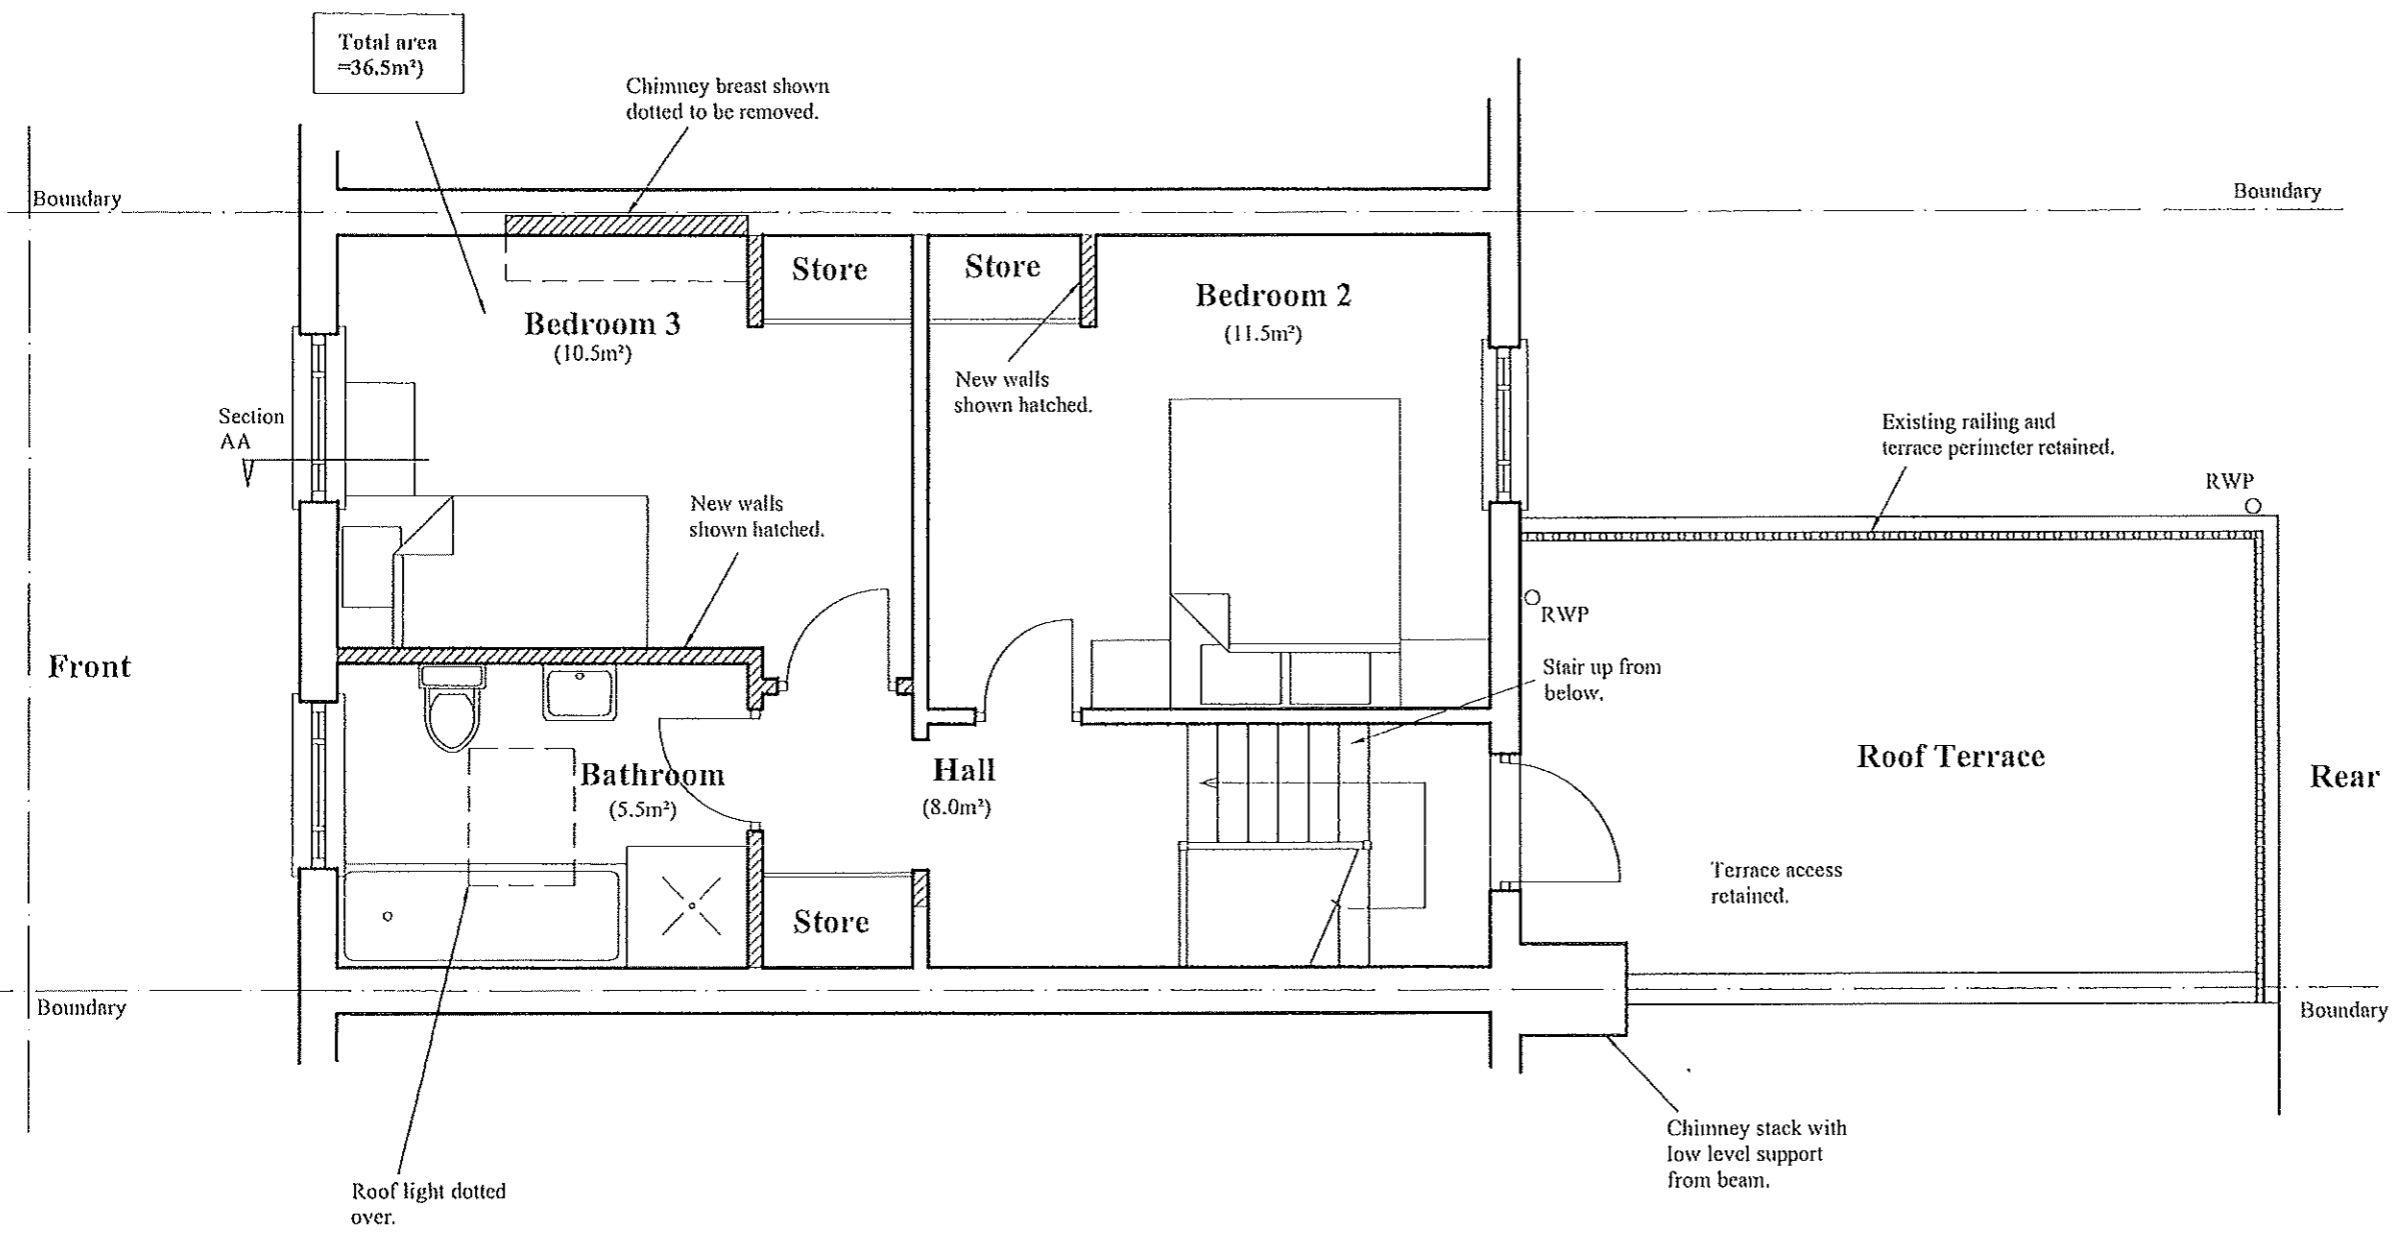

Second Floor As Proposed

67 York Way

Only use figured dimensions. All dimensions are to be checked prior to use. This drawing remains the copyright of Eurohaus Ltd. and may not be reproduced without their permission. Unauthorised reproduction is a breach of copyright. All discrepancies are to be reported prior to construction.

NOTES RELATING TO THIS DRAWING

Do not use this drawing to build from without it being noted as issued for 'Construction' in the title panel below.

REVISIONS

DATE	DESCRIPTION OF REVISION.	BY	REV.
June 2022	Planner Comment	TM	B
Feb 2022	Planning	TM	A



EUROHAUS
ENGLAND & GERMANY



WWW.EUROHAUS.CO.UK
WWW.EUROHAUS-PRODUCTS.DE

ARCHITECTURE
CONSTRUCTION CONSULTANTS
PROPERTY SERVICES

PROJECT	67 York Way London N7 9QF
CLIENT	H. Hasanali
TITLE	Third Floor As Proposed
DRAWN BY	TM
SCALE	1:50 @ A3
DATE	July 2021
ISSUE FOR	Planning
CHECKED	AJM

DRNG. NO.	7475/017	Rev.	B
-----------	----------	------	---

THIS DRAWING IS THE COPYRIGHT OF EUROHAUS LTD. ONLY THOSE WITH WHOM WE HAVE CONTRACTED MAY COPY OR USE IT. NO LIABILITY IS ACCEPTED FOR UNAUTHORISED USE.

 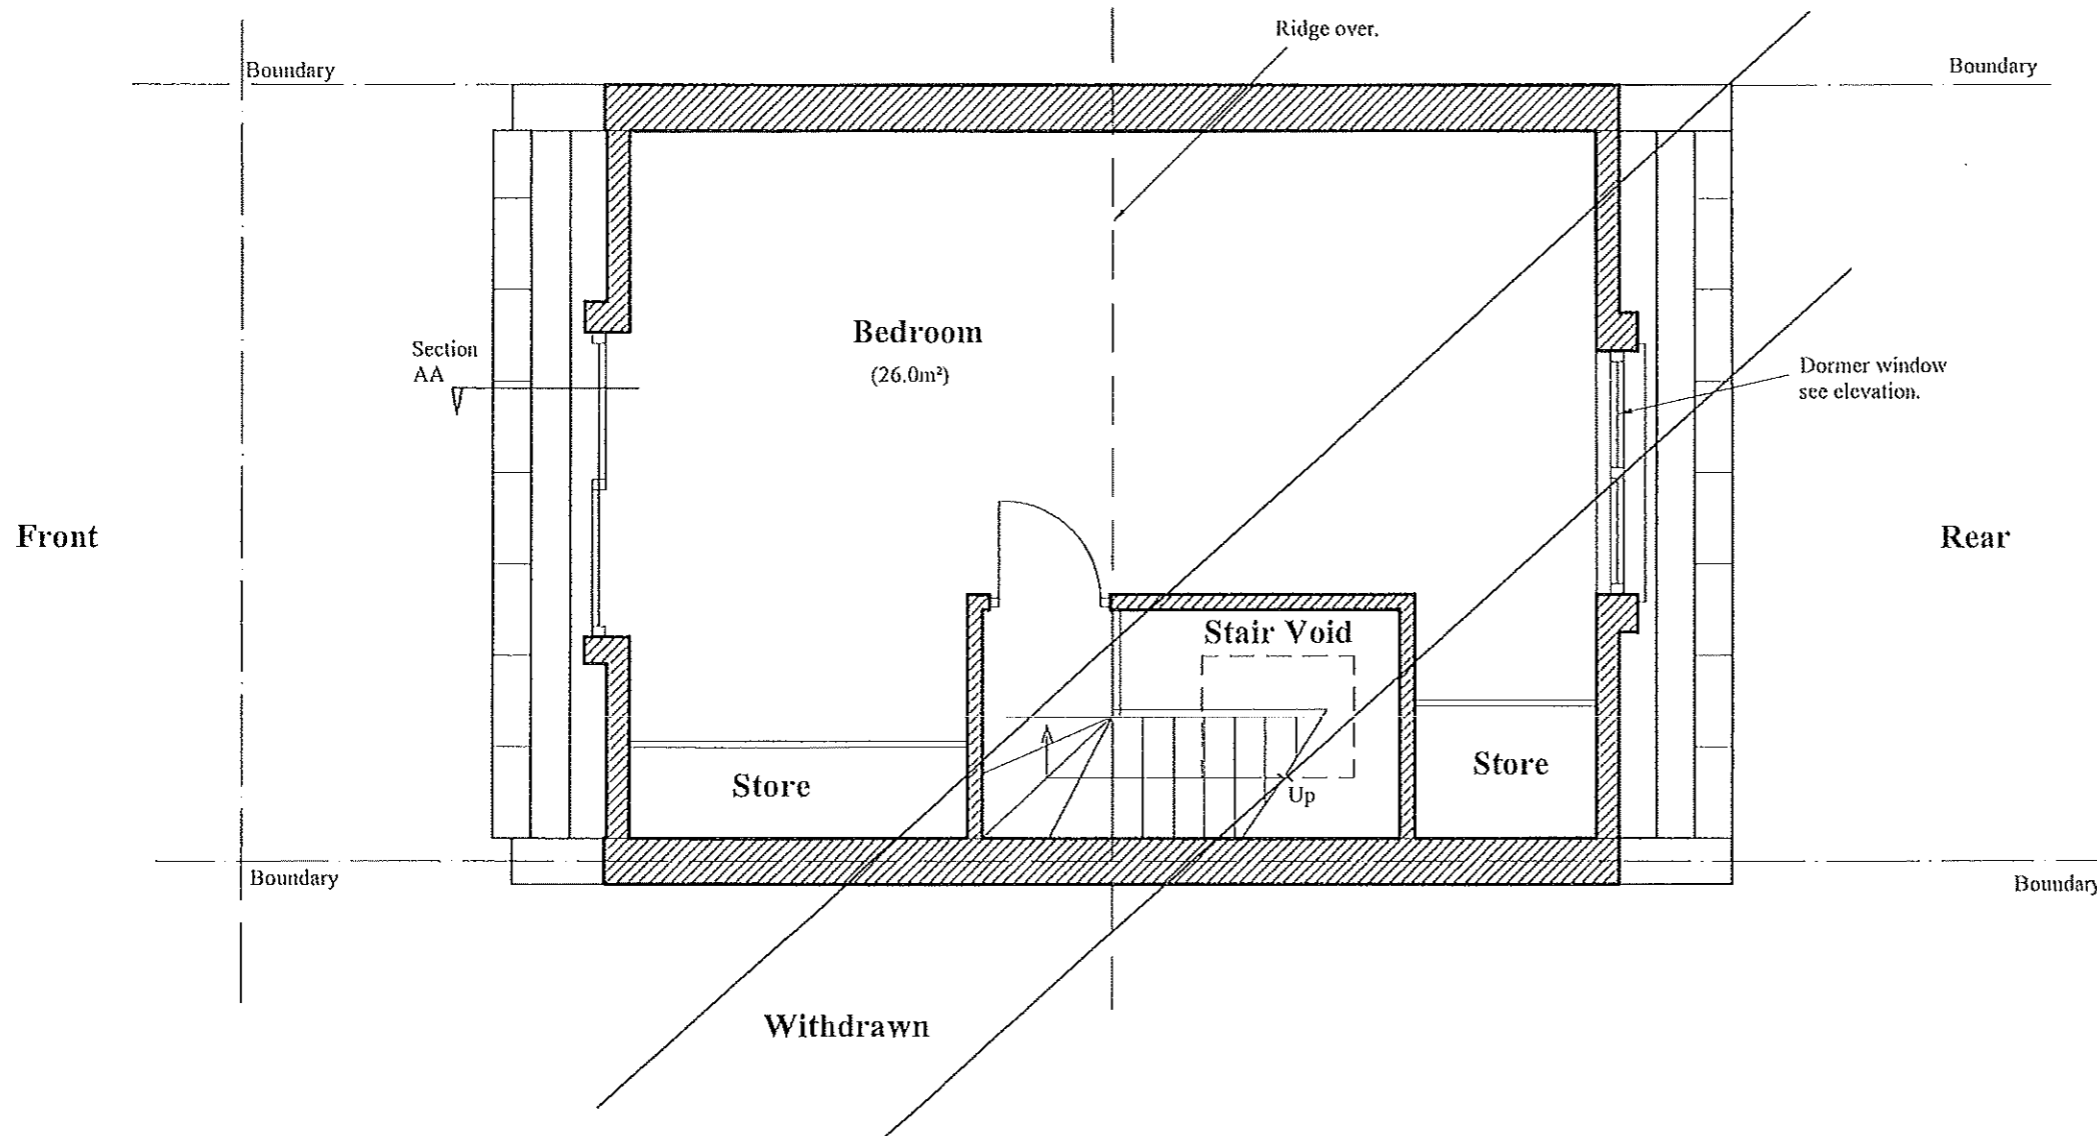

Scale 1:50

Third Floor As Proposed

67 York Way


Only use figured dimensions. All dimensions are to be checked prior to use. This drawing remains the copyright of Eurohaus Ltd, and may not be reproduced without their permission. Unauthorised reproduction is a breach of copyright. All discrepancies are to be reported prior to construction.

NOTES RELATING TO THIS DRAWING

Do not use this drawing to build from without it being noted as issued for 'Construction' in the title panel below.

REVISIONS

DATE	DESCRIPTION OF REVISION.	BY	REV.
June 2022	Planner Comment	TM	B
Feb 2022	Planning	TM	A

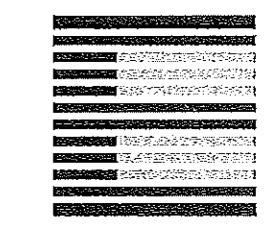

EUROHAUS
ENGLAND & GERMANY



WWW.EUROHAUS.CO.UK
WWW.EUROHAUS-PRODUCTS.DE

ARCHITECTURE
CONSTRUCTION CONSULTANTS
PROPERTY SERVICES

PROJECT	67 York Way London N7 9QF
CLIENT	H. Hasanali
TITLE	Roof Plan As Proposed
DRAWN BY	TM
SCALE	1:50 @ A3
DATE	July 2021
ISSUE FOR	Planning
CHECKED	AJM

DRNG. NO.	7475/018	Rev.	B
-----------	----------	------	---

THIS DRAWING IS THE COPYRIGHT OF EUROHAUS LTD. ONLY THOSE WITH WHOM WE HAVE CONTRACTED MAY COPY OR USE IT. NO LIABILITY IS ACCEPTED FOR UNAUTHORISED USE.

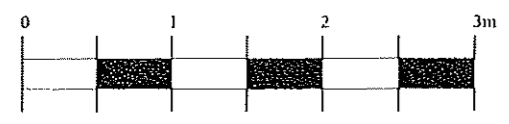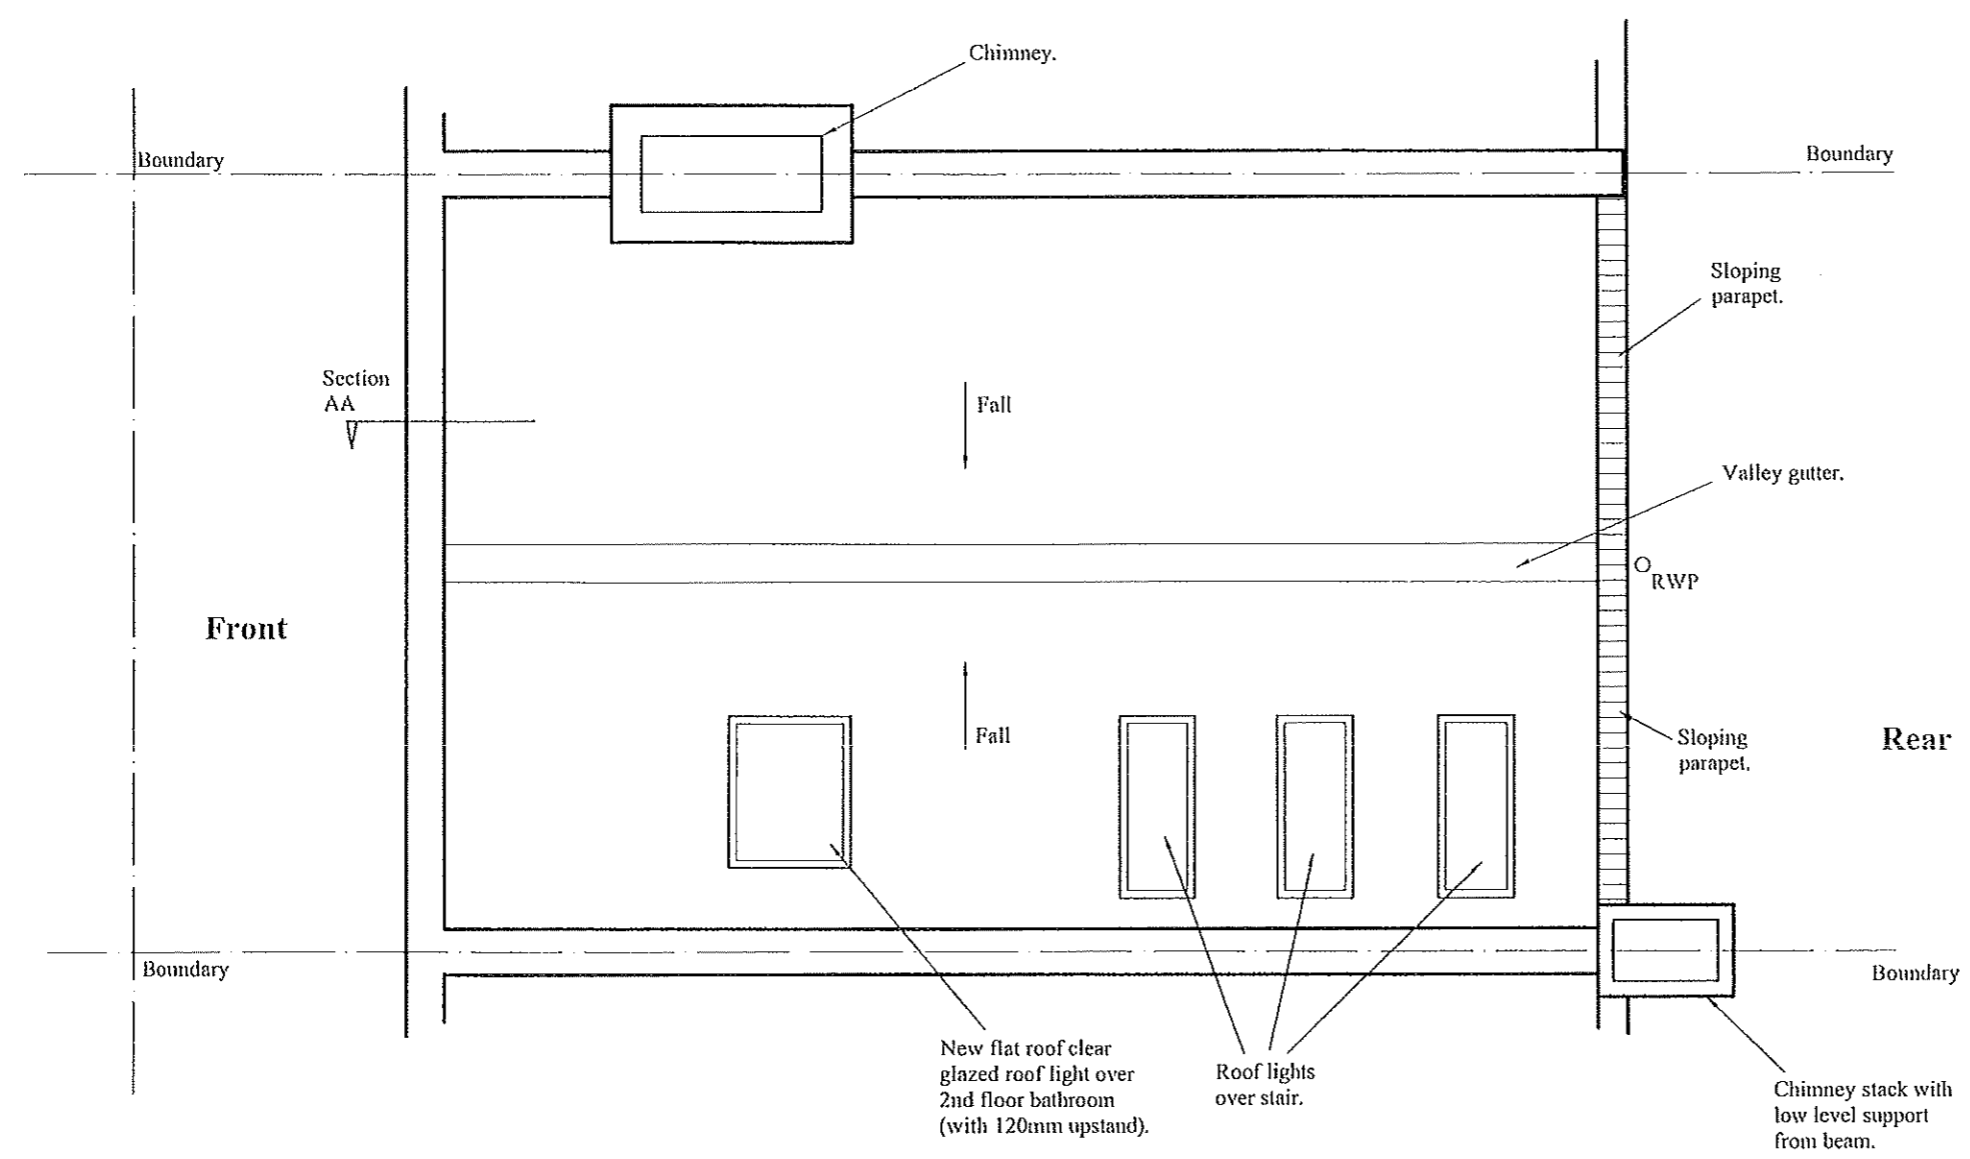

Scale 1:50

Roof Plan As Proposed

67 York Way



Only use figured dimensions. All dimensions are to be checked prior to use. This drawing remains the copyright of Eurohaus Ltd. and may not be reproduced without their permission. Unauthorised reproduction is a breach of copyright. All discrepancies are to be reported prior to construction.

NOTES RELATING TO THIS DRAWING

Do not use this drawing to build from without it being noted as issued for 'Construction' in the title panel below.

REVISIONS

DATE	DESCRIPTION OF REVISION.	BY	REV.
June 2022	Planner Comment	TM	B
Feb 2022	Planning	TM	A

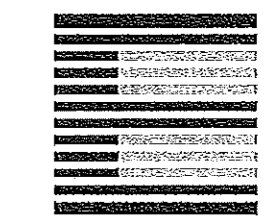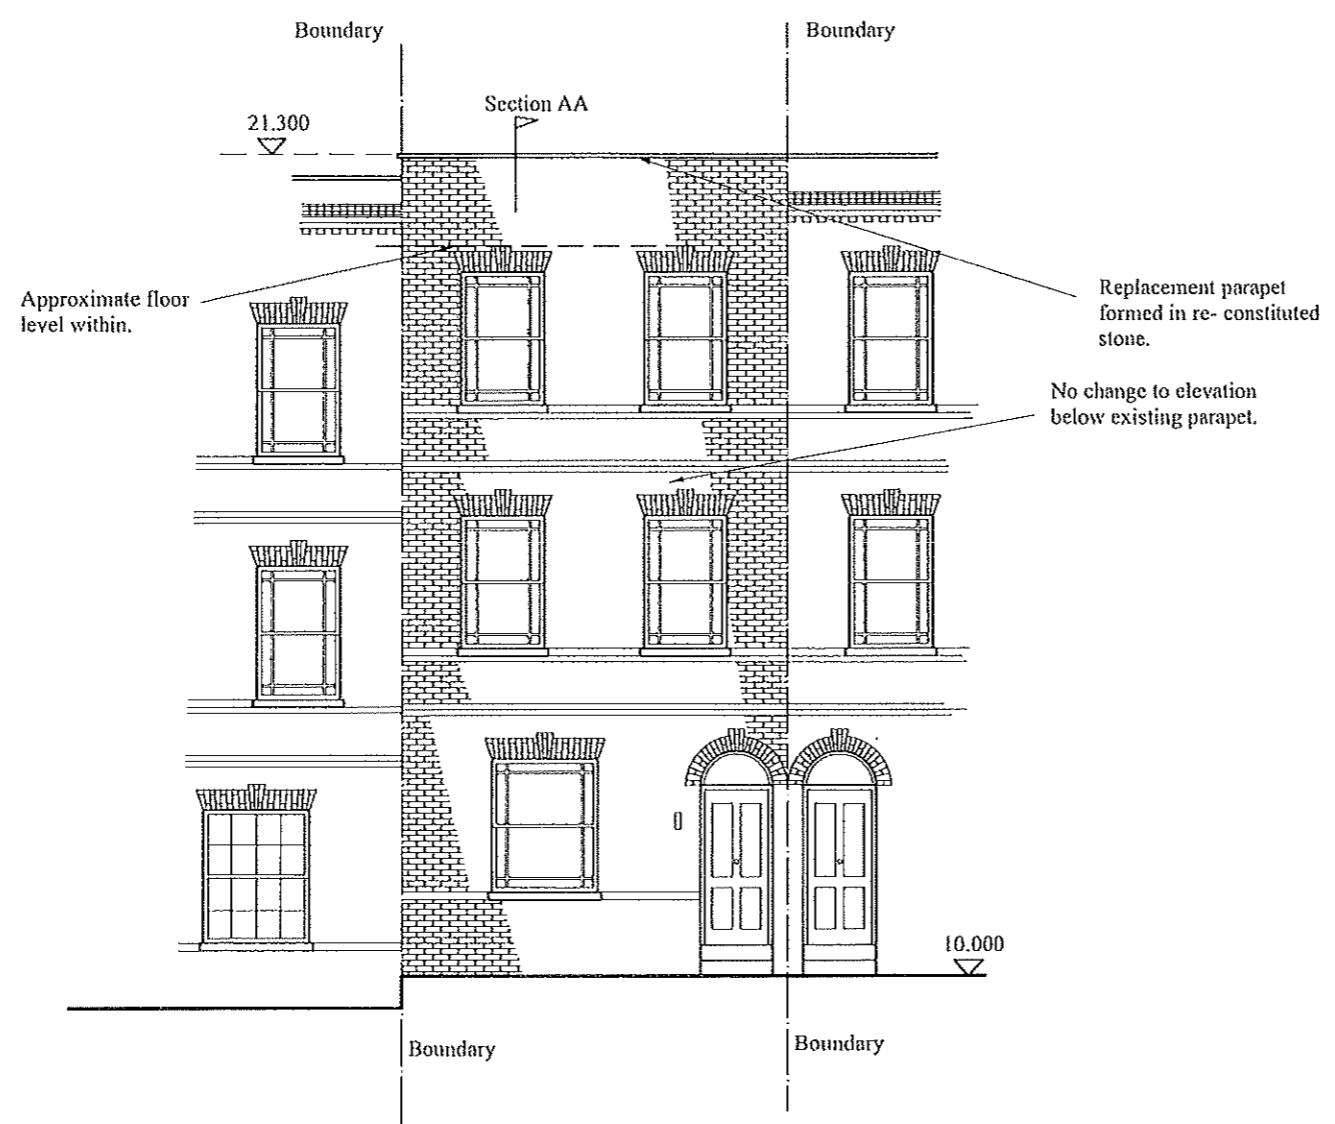


EUROHAUS
ENGLAND & GERMANY

WWW.EUROHAUS.CO.UK
WWW.EUROHAUS-PRODUCTS.DE

ARCHITECTURE
CONSTRUCTION CONSULTANTS
PROPERTY SERVICES

PROJECT	67 York Way London N7 9QF
CLIENT	H. Hasani
TITLE	Front Elevation As Proposed
DRAWN BY	TM
SCALE	1:100 @ A3
DATE	July 2021
ISSUE FOR	Planning
CHECKED	AJM

DRNG. NO.	7475/ 019	Rev.	B
-----------	-----------	------	---

 

Scale 1:100

Front Elevation As Proposed

67 York Way

THIS DRAWING IS THE COPYRIGHT OF EUROHAUS LTD. ONLY THOSE WITH WHOM WE HAVE CONTRACTED MAY COPY OR USE IT. NO LIABILITY IS ACCEPTED FOR UNAUTHORISED USE.


Only use figured dimensions. All dimensions are to be checked prior to use. This drawing remains the copyright of Eurohaus Ltd. and may not be reproduced without their permission. Unauthorised reproduction is a breach of copyright. All discrepancies are to be reported prior to construction.

NOTES RELATING TO THIS DRAWING

Do not use this drawing to build from without it being noted as issued for 'Construction' in the title panel below.

REVISIONS

DATE	DESCRIPTION OF REVISION.	BY	REV.
June 2022	Planner Comment	TM	B
Feb 2022	Planning	TM	A

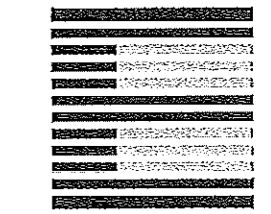

EUROHAUS
ENGLAND & GERMANY



WWW.EUROHAUS.CO.UK
WWW.EUROHAUS-PRODUCTS.DE

ARCHITECTURE
CONSTRUCTION CONSULTANTS
PROPERTY SERVICES

PROJECT	67 York Way London N7 9QF
CLIENT	H. Hasanni
TITLE	Rear Elevation As Proposed
DRAWN BY	TM
SCALE	1:50 @ A3
DATE	July 2021
ISSUE FOR	Planning
CHECKED	AJM

DRNG. NO.	7475/ 020	Rev.	B
-----------	-----------	------	---

THIS DRAWING IS THE COPYRIGHT OF EUROHAUS LTD. ONLY THOSE WITH WHOM WE HAVE CONTRACTED MAY COPY OR USE IT. NO LIABILITY IS ACCEPTED FOR UNAUTHORISED USE.

 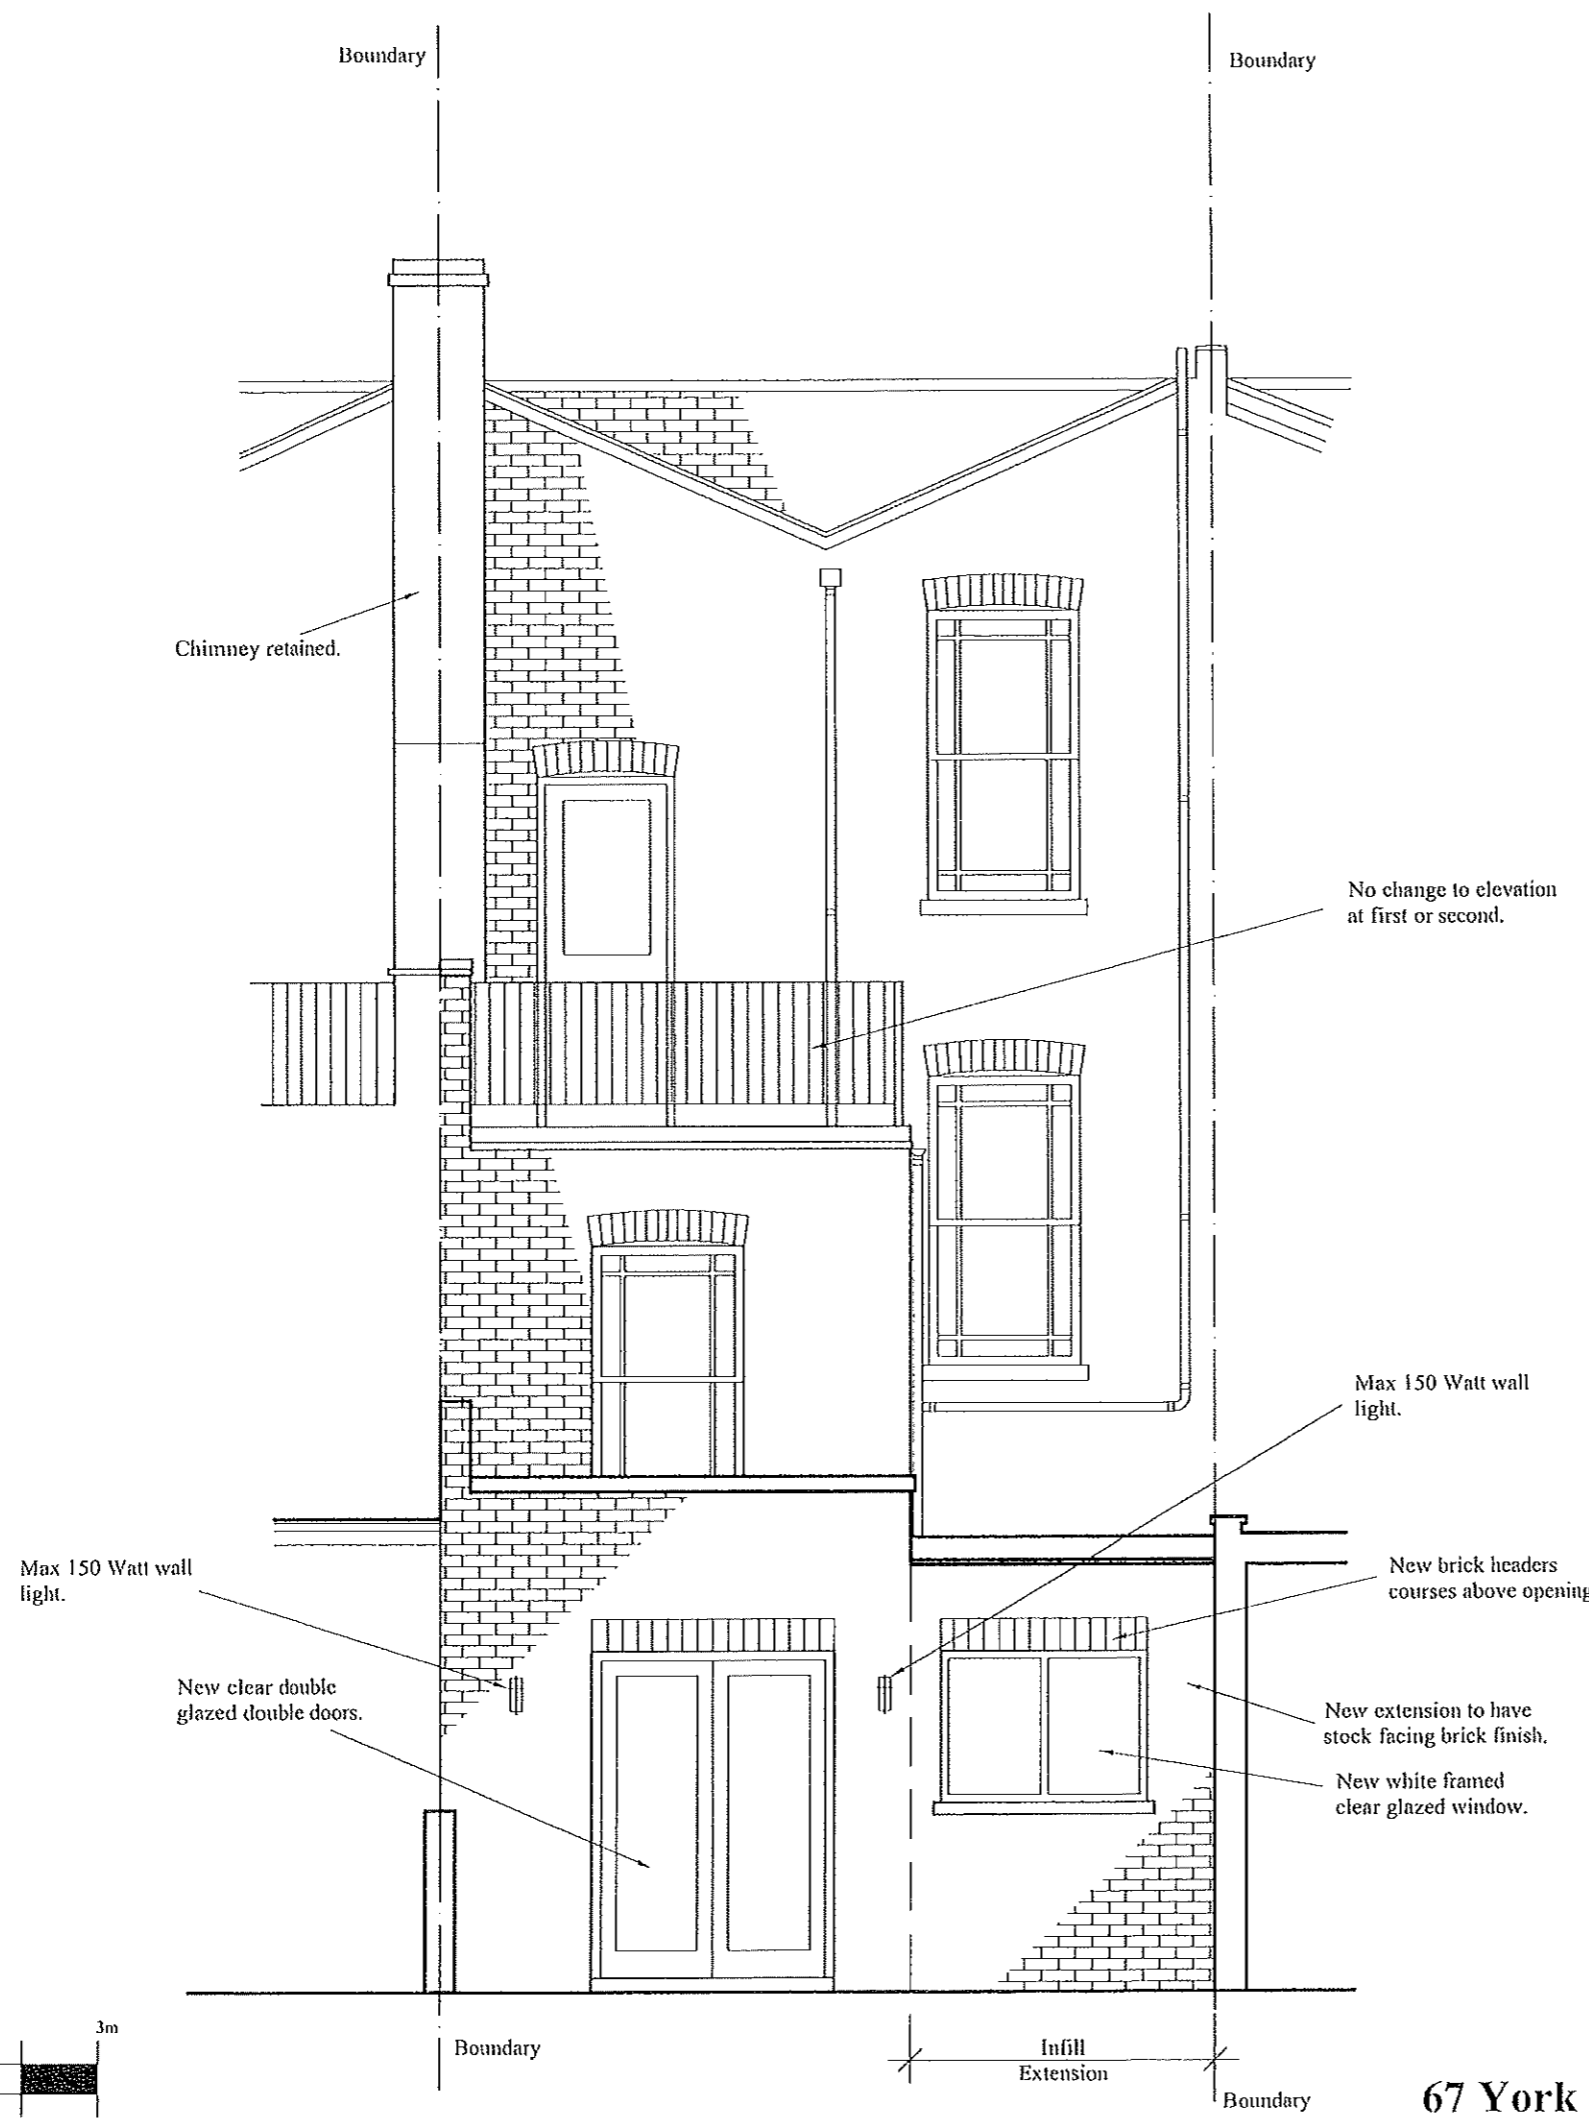

Scale 1:50

Rear Elevation As Proposed

67 York Way

Only use figured dimensions. All dimensions are to be checked prior to use. This drawing remains the copyright of Eurohaus Ltd. and may not be reproduced without their permission. Unauthorised reproduction is a breach of copyright. All discrepancies are to be reported prior to construction.

NOTES RELATING TO THIS DRAWING

Do not use this drawing to build from without it being noted as issued for 'Construction' in the title panel below.

REVISIONS

DATE	DESCRIPTION OF REVISION.	BY	REV.
June 2022	Planner Comment	TM	B
Feb 2022	Planning	TM	A



EUROHAUS
ENGLAND & GERMANY



WWW.EUROHAUS.CO.UK
WWW.EUROHAUS-PRODUCTS.DE

ARCHITECTURE
CONSTRUCTION CONSULTANTS
PROPERTY SERVICES

PROJECT	67 York Way London N7 9QF
CLIENT	H. Hasanali
TITLE	Side Elevation As Proposed
DRAWN BY	TM
SCALE	1:100 @ A3
DATE	July 2021
ISSUE FOR	Planning
CHECKED	AJM

DRNG. NO.	7475/ 021	Rev.	B
-----------	-----------	------	---

THIS DRAWING IS THE COPYRIGHT OF EUROHAUS LTD. ONLY THOSE WITH WHOM WE HAVE CONTRACTED MAY COPY OR USE IT. NO LIABILITY IS ACCEPTED FOR UNAUTHORISED USE.

 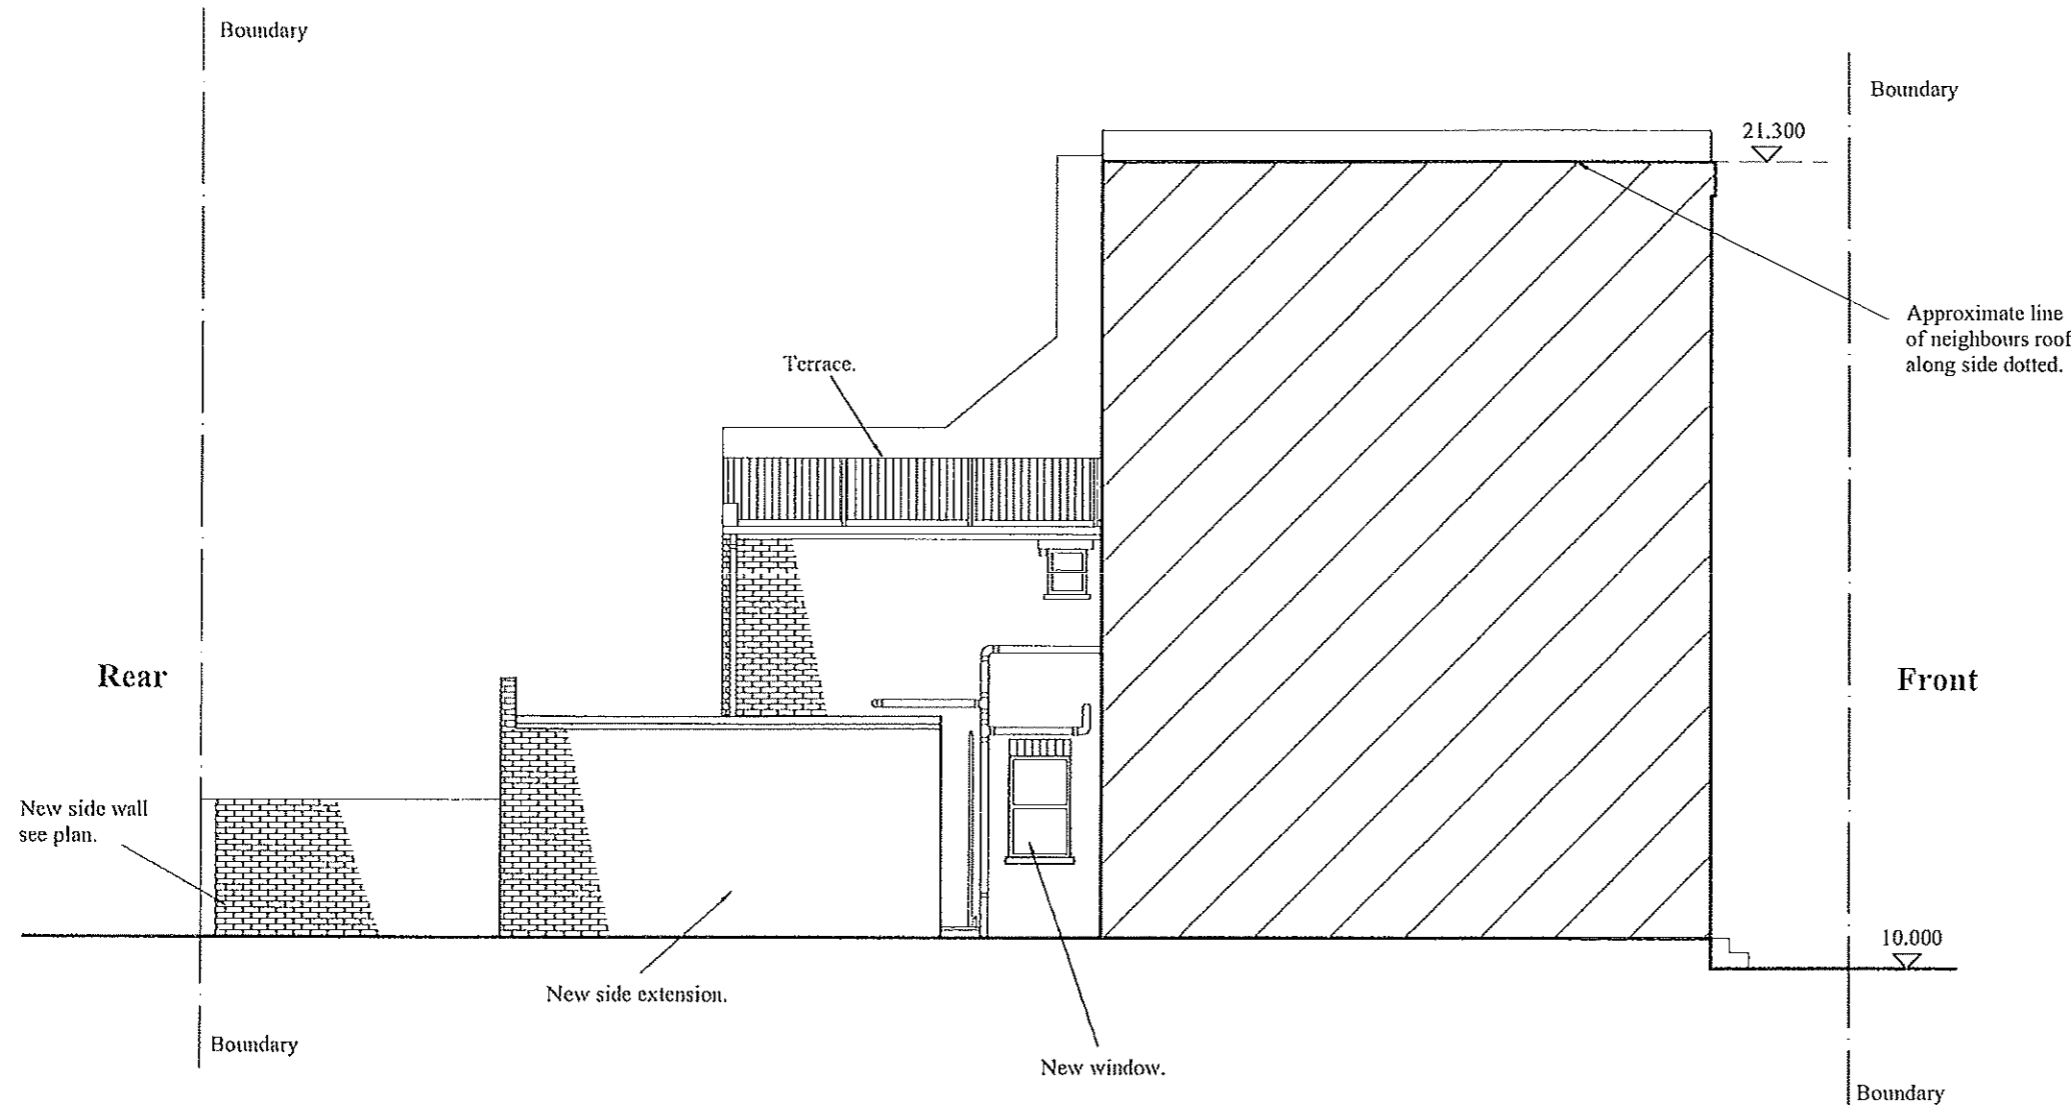

Scale 1:100

Side Elevation As Proposed

67 York Way


Only use figured dimensions. All dimensions are to be checked prior to use. This drawing remains the copyright of Eurohaus Ltd. and may not be reproduced without their permission. Unauthorised reproduction is a breach of copyright. All discrepancies are to be reported prior to construction.

NOTES RELATING TO THIS DRAWING

Do not use this drawing to build from without it being noted as issued for 'Construction' in the title panel below.

REVISIONS

DATE	DESCRIPTION OF REVISION.	BY	REV.
June 2022	Planner Comment	TM	B
Feb 2022	Planning	TM	A

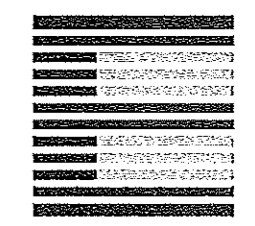

EUROHAUS
ENGLAND & GERMANY



WWW.EUROHAUS.CO.UK
WWW.EUROHAUS-PRODUCTS.DE

ARCHITECTURE
CONSTRUCTION CONSULTANTS
PROPERTY SERVICES

PROJECT	67 York Way London N7 9QF
CLIENT	H. Hasanali
TITLE	Section AA As Proposed
DRAWN BY	TM
SCALE	1:100 @ A3
DATE	July 2021
ISSUE FOR	Planning
CHECKED	AJM

DRNG. NO.	7475/022	Rev.	B
-----------	----------	------	---

THIS DRAWING IS THE COPYRIGHT OF EUROHAUS LTD. ONLY THOSE WITH WHOM WE HAVE CONTRACTED MAY COPY OR USE IT.
NO LIABILITY IS ACCEPTED FOR UNAUTHORISED USE.

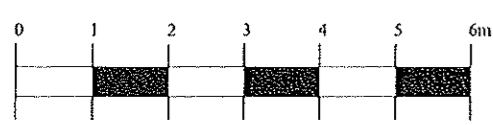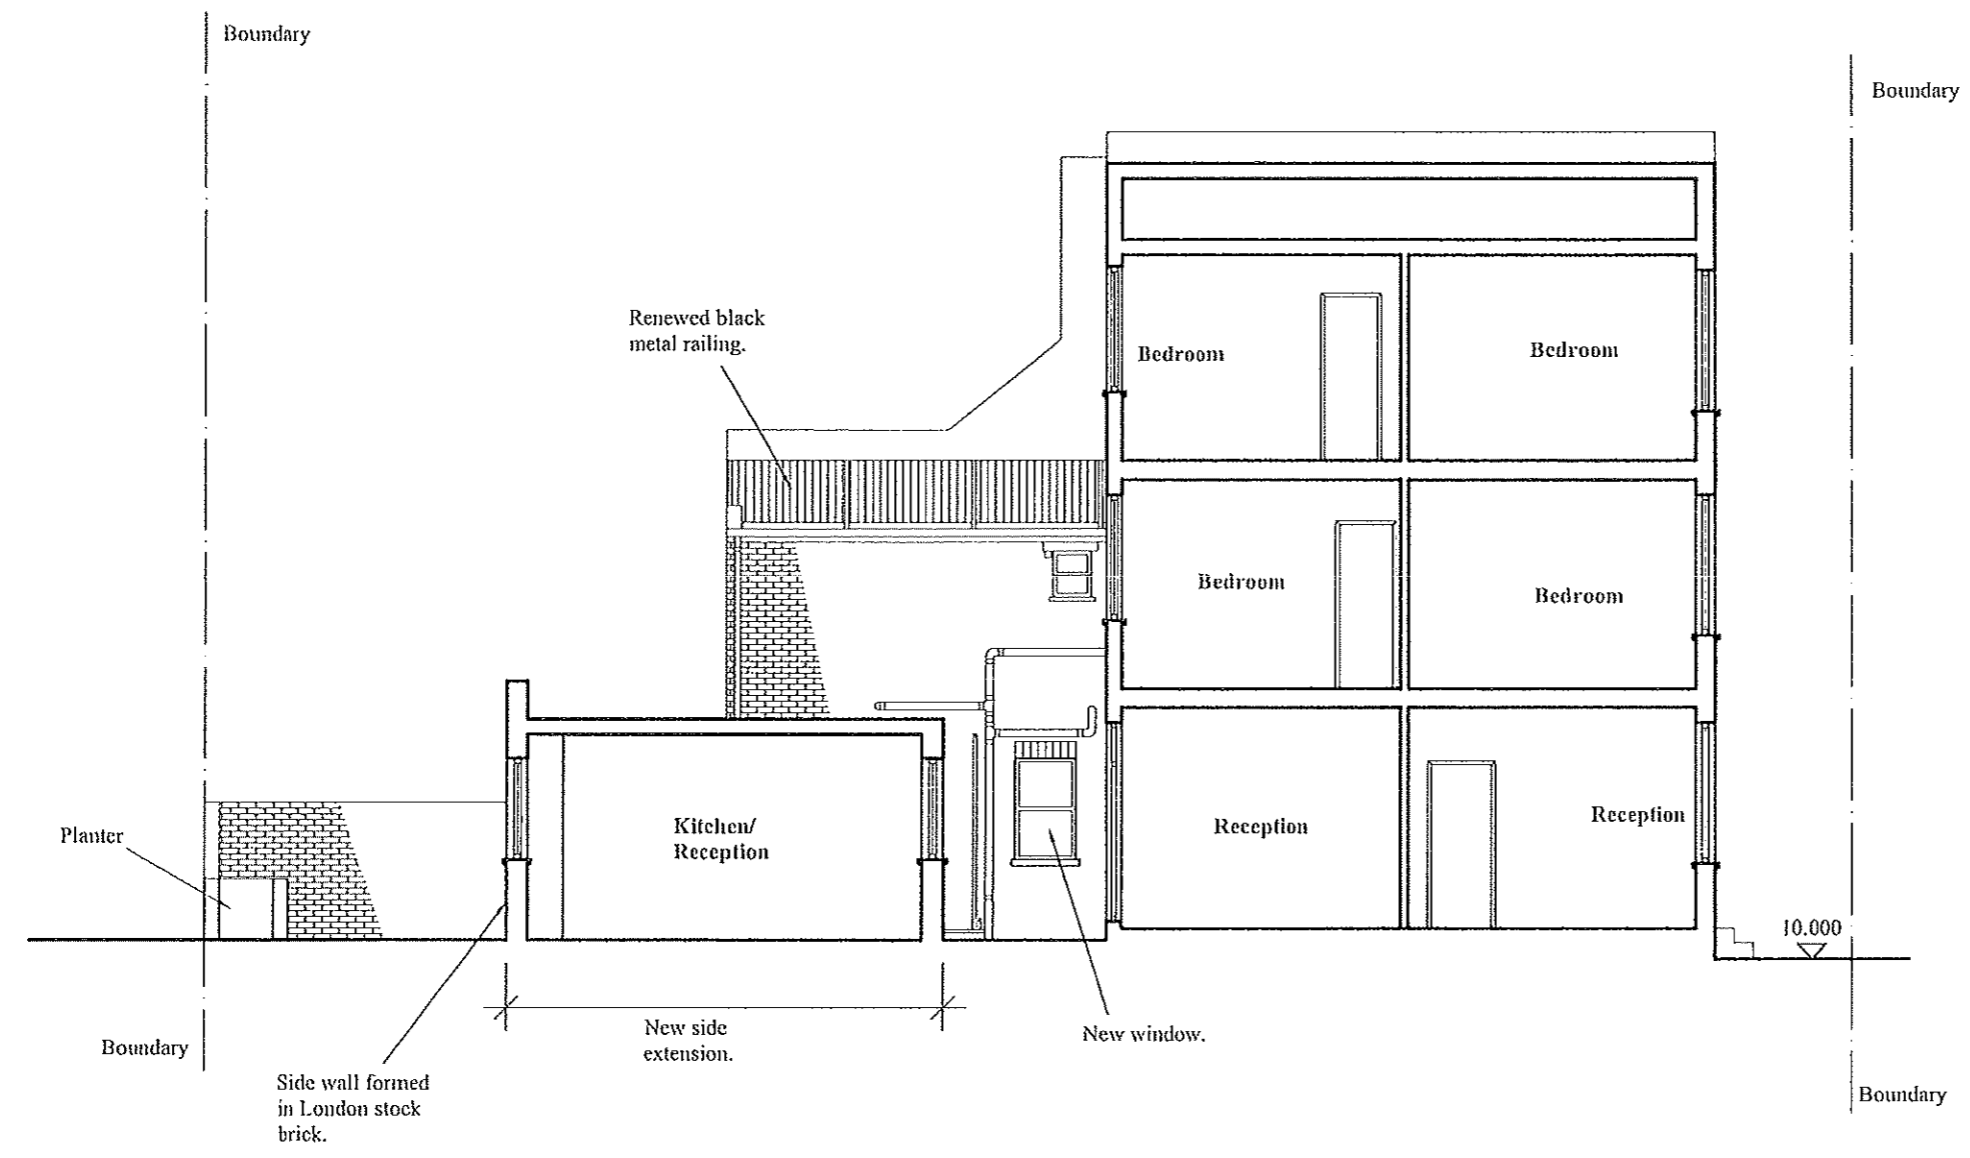

Scale 1:100

Section AA As Proposed

67 York Way