


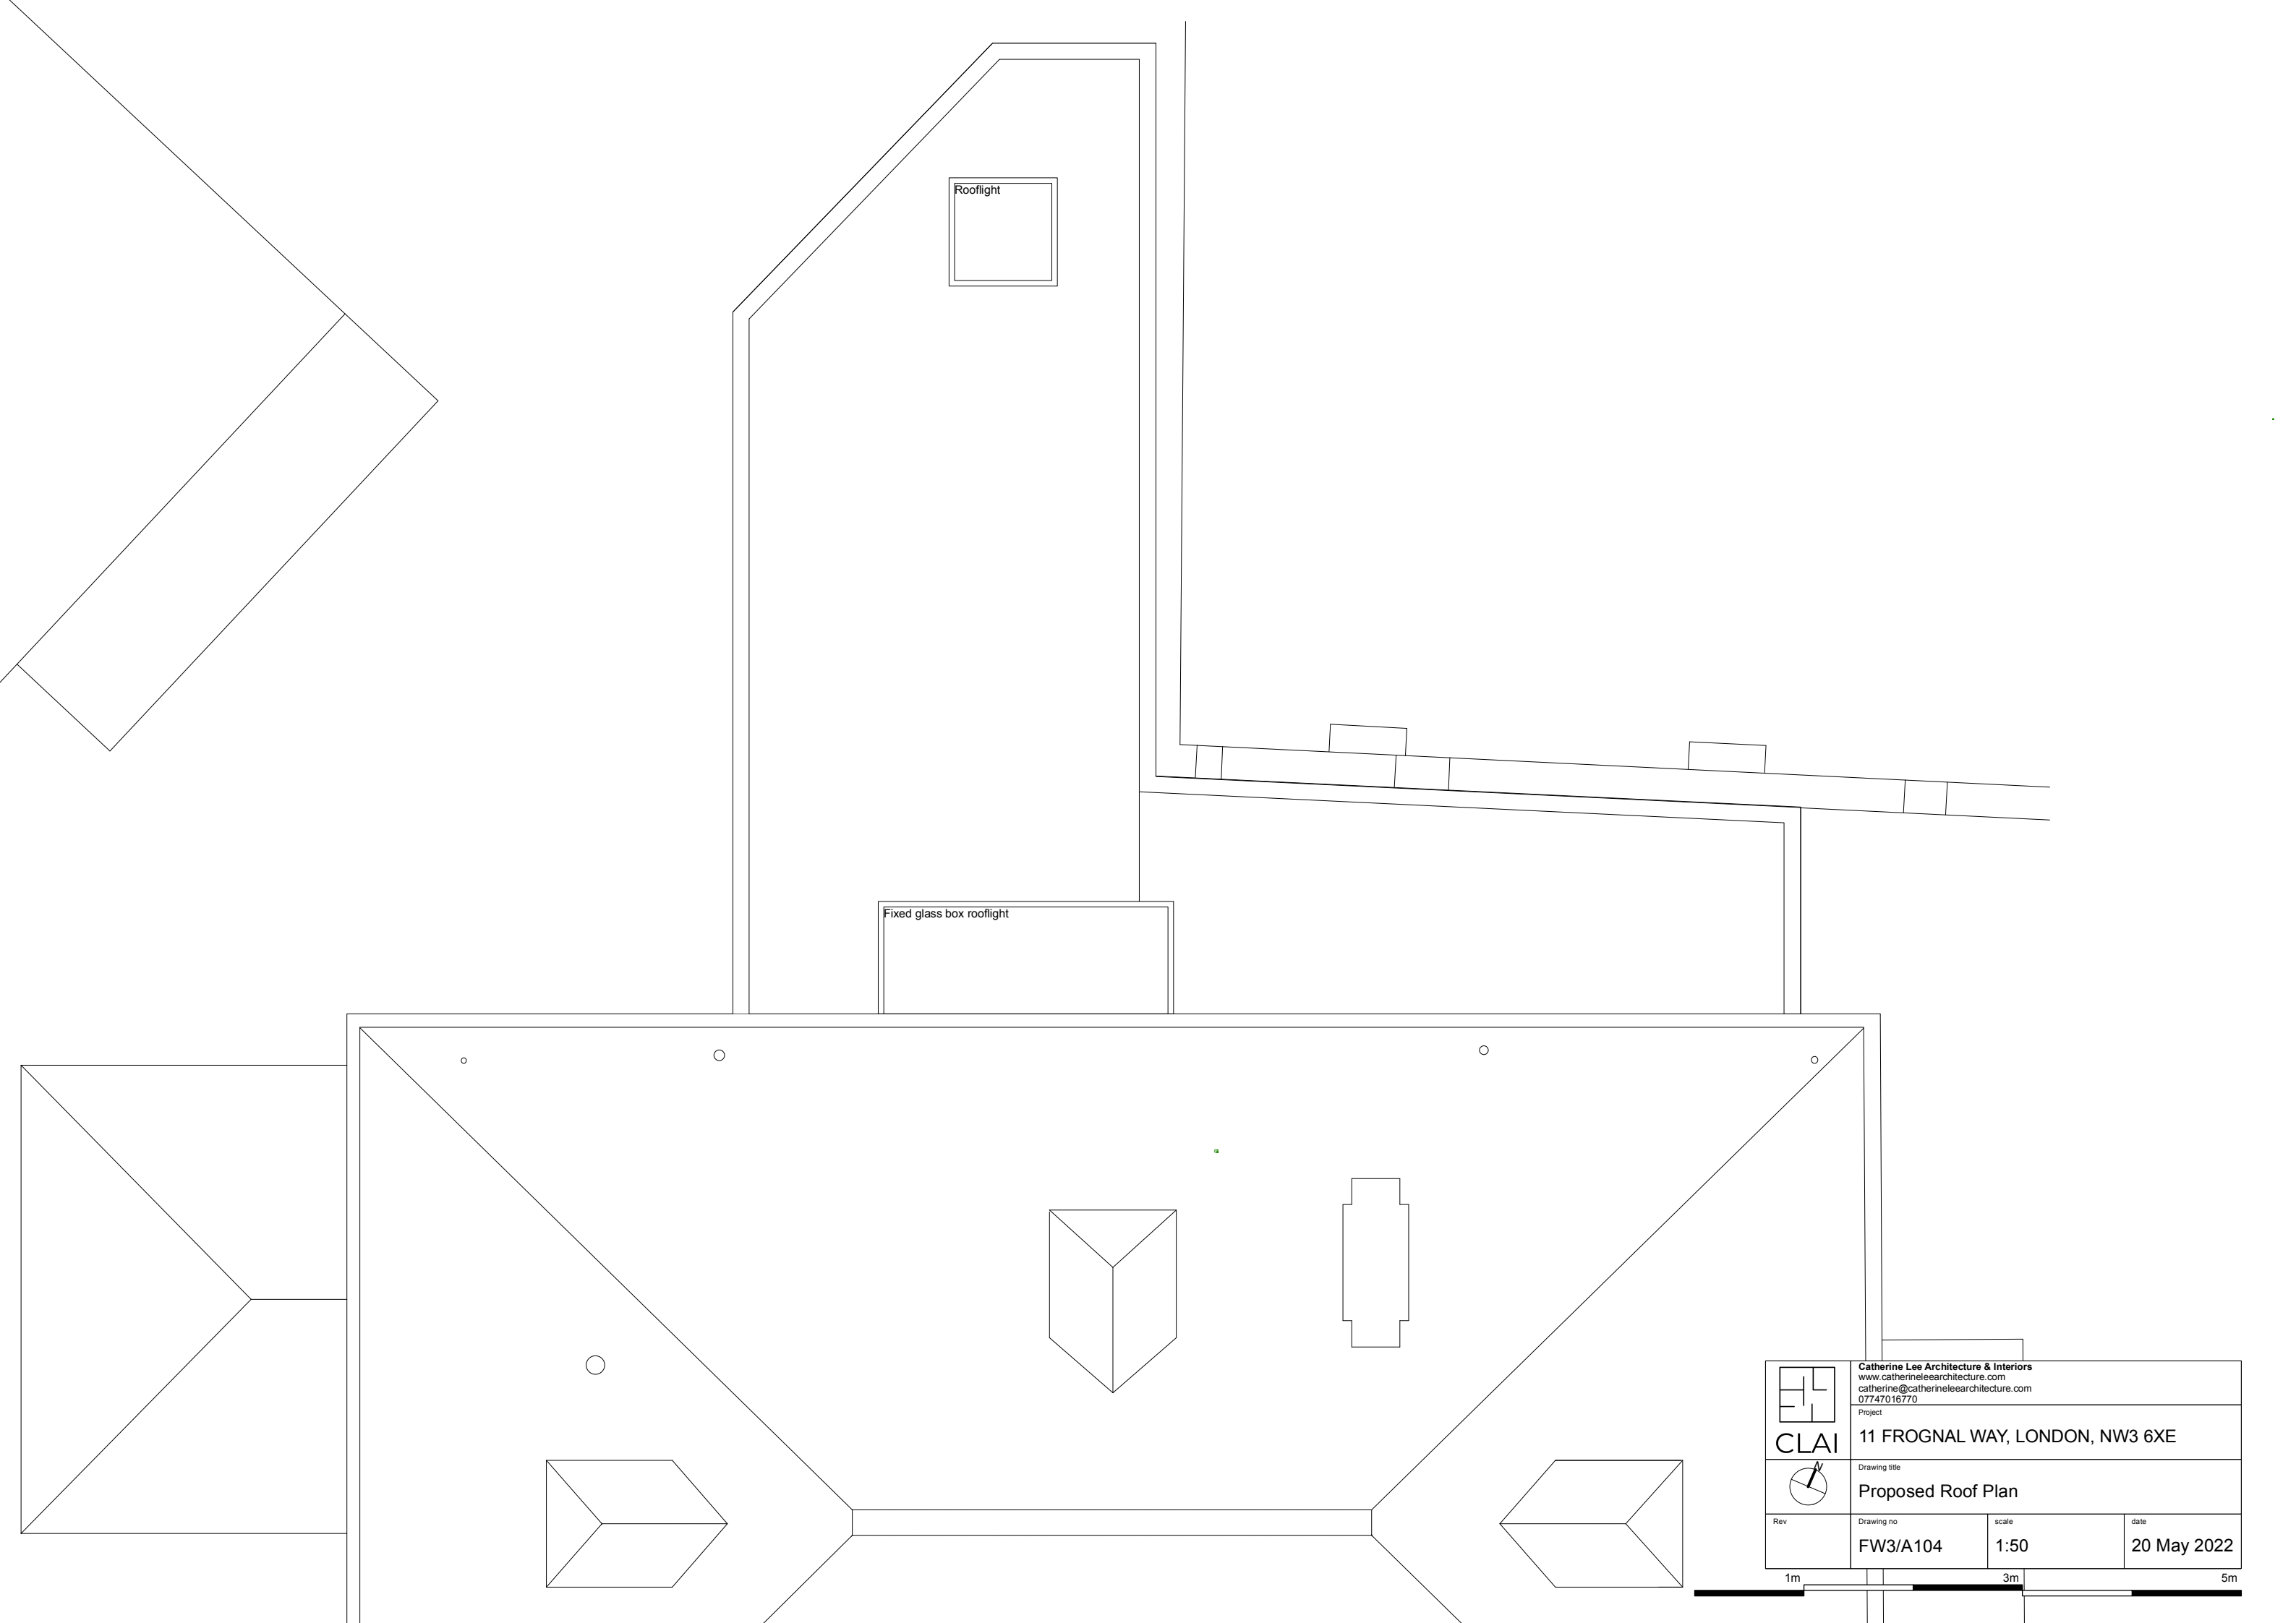

Rooflight

Fixed glass box rooflight



CLAI



Catherine Lee Architecture & Interiors
www.catherineleearchitecture.com
catherine@catherineleearchitecture.com
07747016770

Project

11 FROGNAL WAY, LONDON, NW3 6XE

Drawing title

Proposed Roof Plan

Rev

Drawing no

FW3/A104

scale

1:50

date

20 May 2022

1m

3m

5m