




1 PROPOSED GROUND FLOOR PLAN
1 : 50

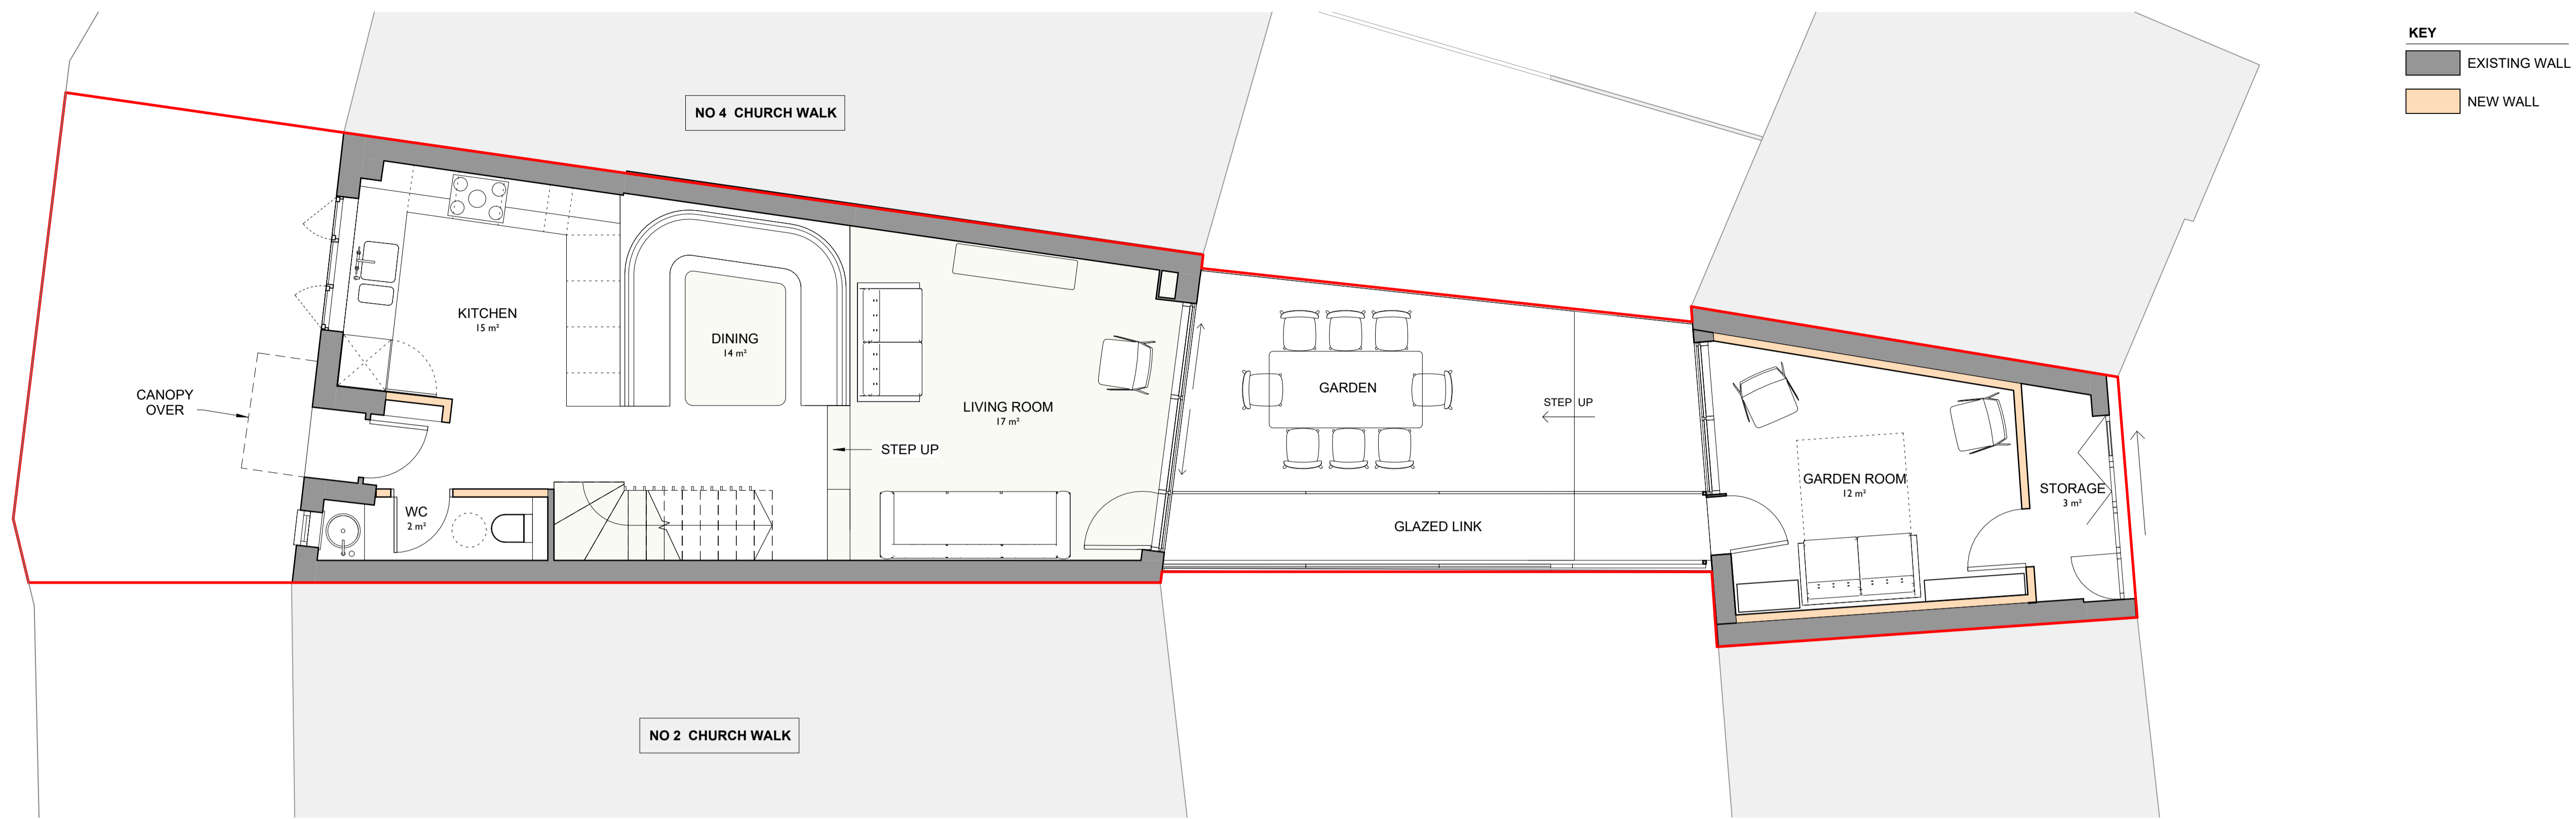

2 PROPOSED FIRST FLOOR PLAN
1 : 50

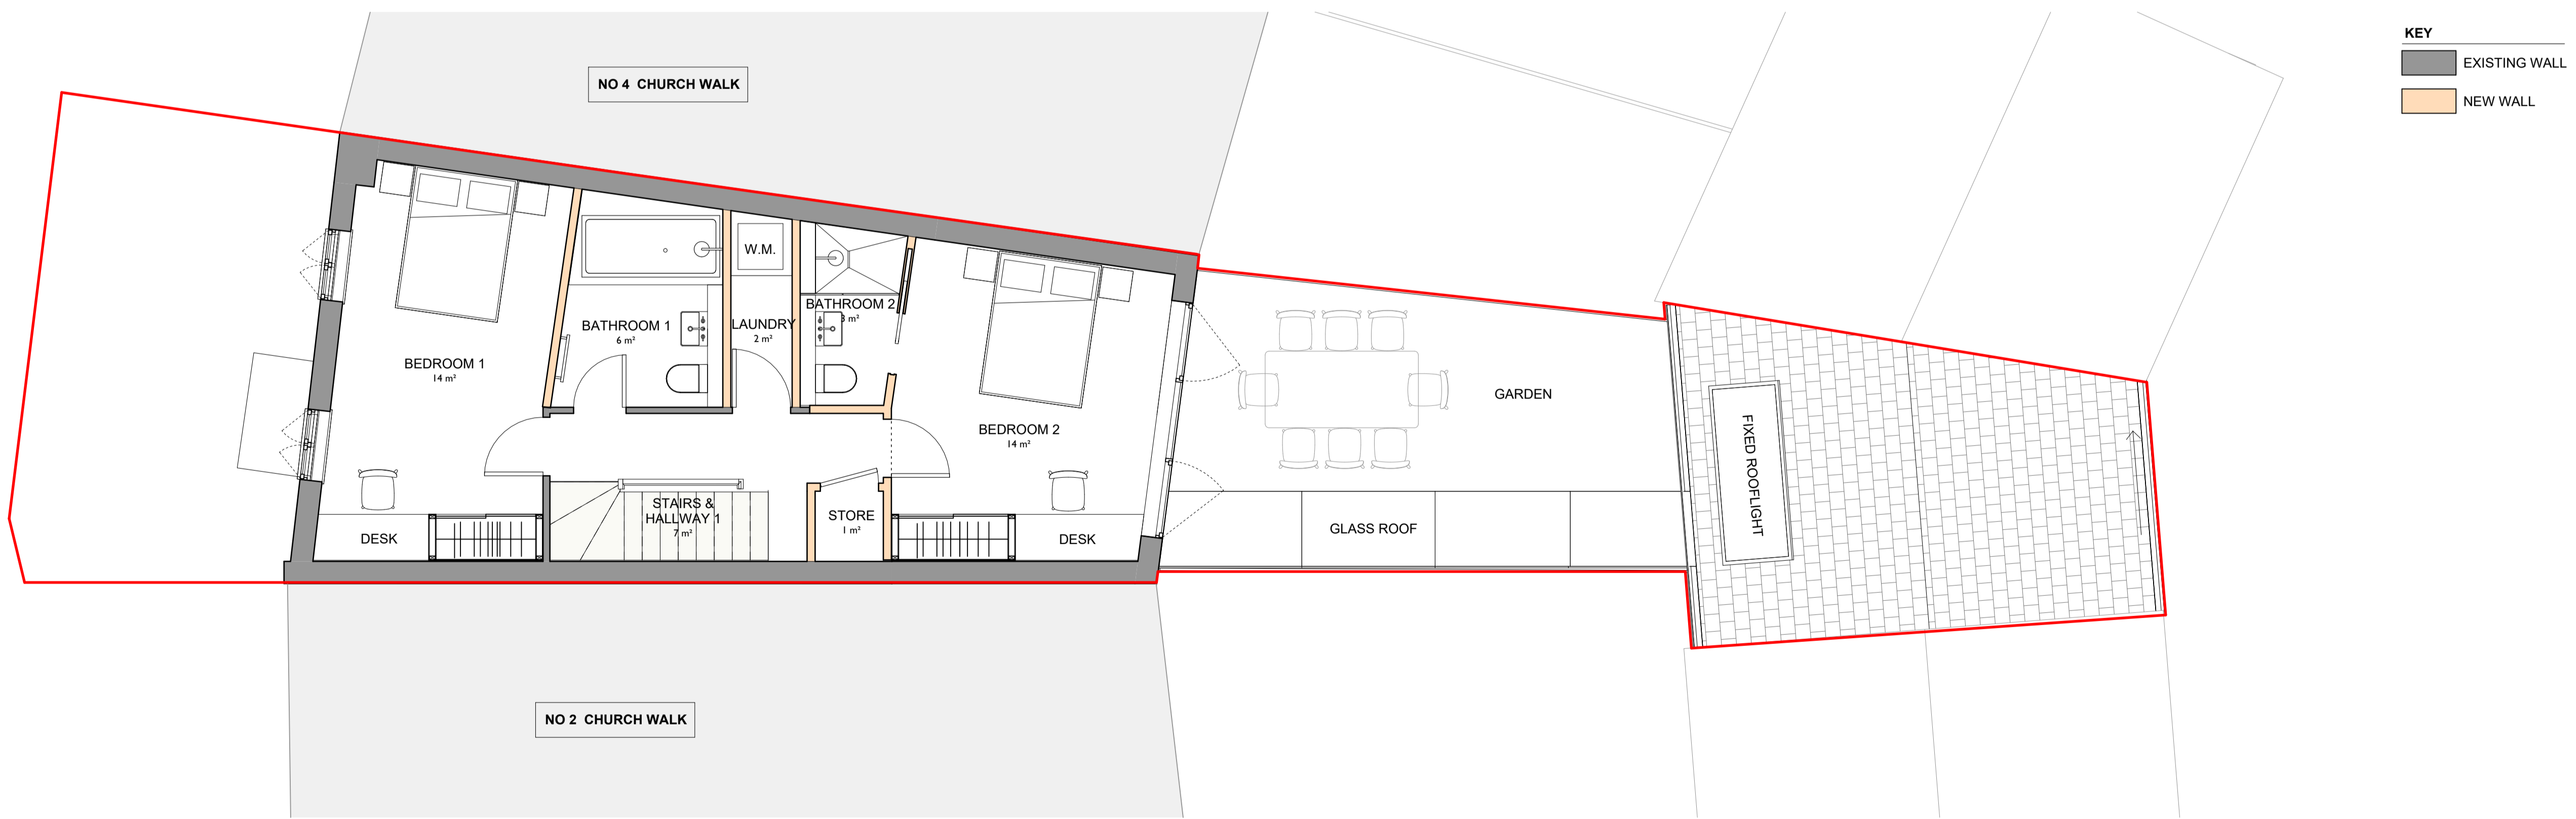

Drawings Notes:
 This drawing is intended for the purpose indicated in the status box only. Scale from this drawing for planning purposes only. All dimensions shown should be checked on site and discrepancies verified with the architect. This drawing must be read in conjunction with the relevant details and specifications shown.

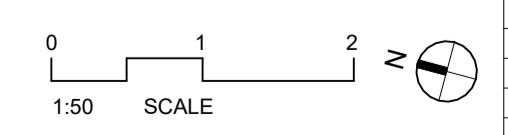

Rev	Date	Note	CHKD
PO	06.07.2022	PLANNING	RH

Drawing Status:
PLANNING
 Drawing Title:
PROPOSED GROUND AND FIRST FLOOR PLANS
 Client:
MR & MRS KARLSSON

Drawing Reference:
3521 GA 101 **P0**
 Project No. Drawing Number Revision
 Scale @A1: 1 : 50 Drawn By: RH Checked By: RH 10/06/22
 Project Title:
3 CHURCH WALK, N6 6QY