



Site Plan

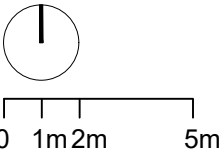

Rev	Description	Date	By
Status: PLANNING APPLICATION			
Project:			
37C Fitzjohn's Avenue, London			
Drawing Title:			
Proposed Site Plan			
Date of first issue:		Scale:	
29.06.2022		Scale: 1:200 @A3	
Drawn By:		Checked By:	
EY		VN	
Drawing No:		Rev:	
22034-P002		★	

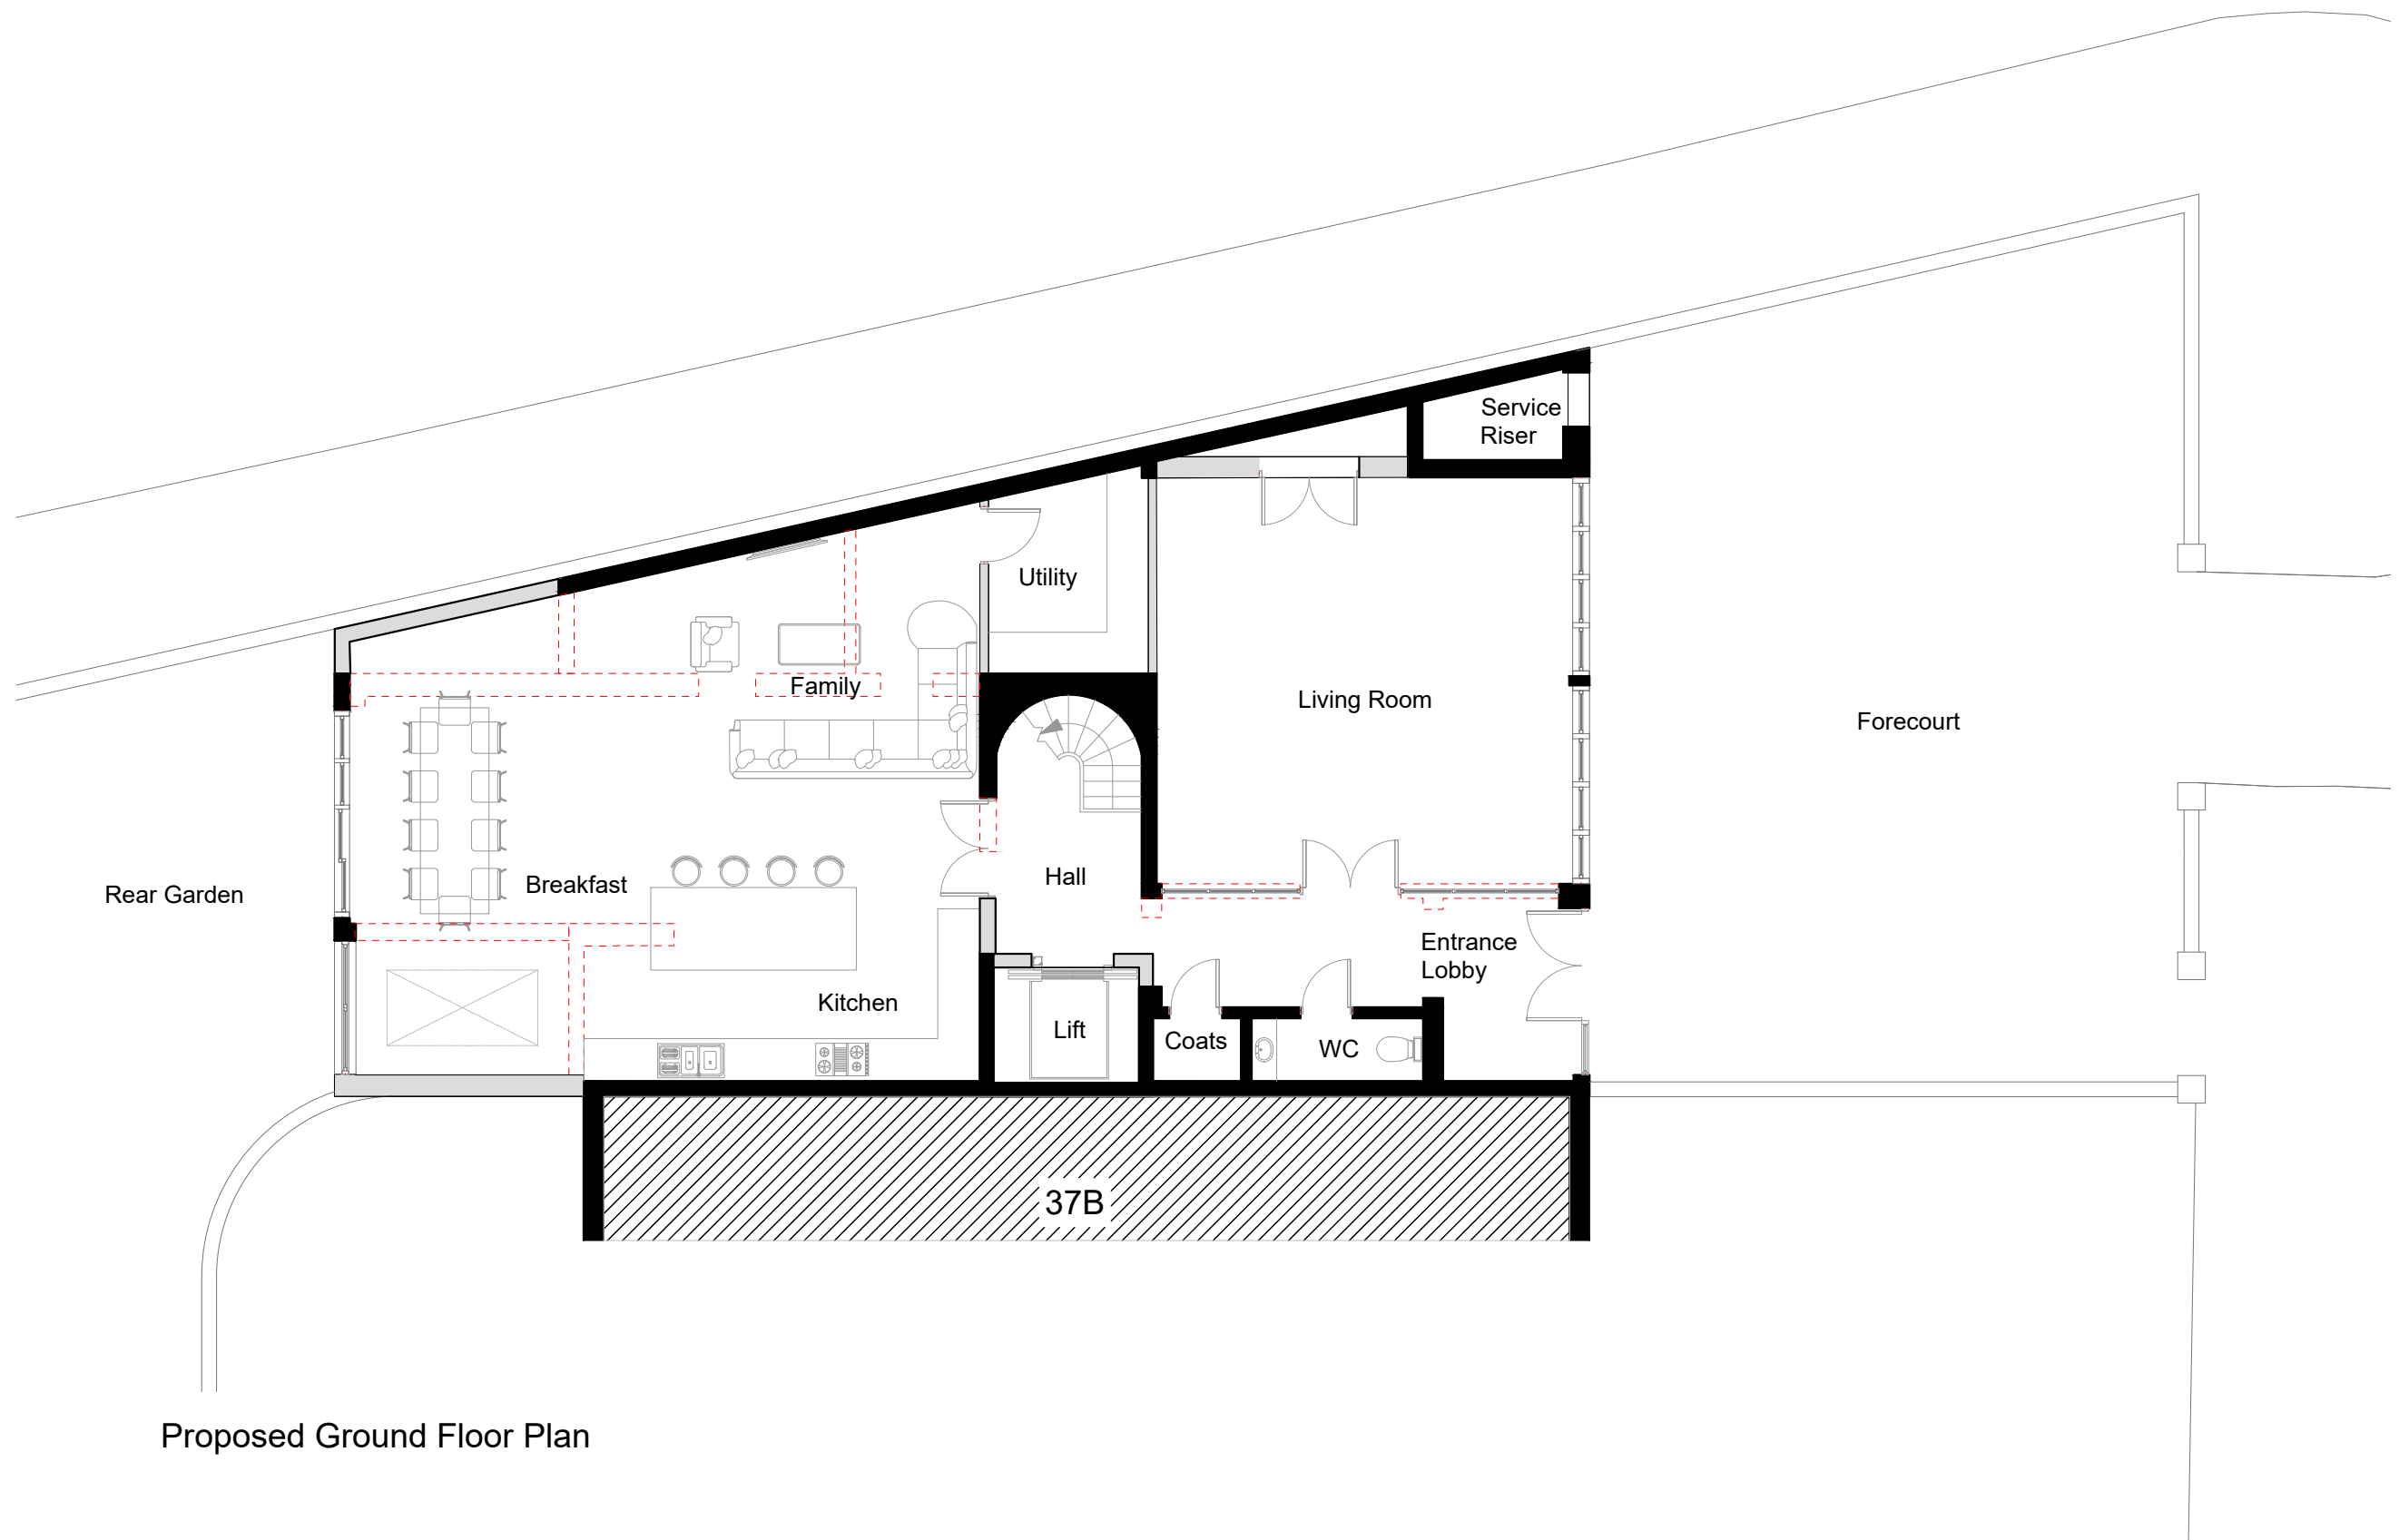

Proposed Ground Floor Plan

Rev	Description	Date	By
Status: PLANNING APPLICATION			

Project:

37C Fitzjohn's Avenue, London

Drawing Title:

Proposed Ground Floor Plan


Date of first issue: 29.06.2022 Scale: 1:100 @A3

Drawn By: EY Checked By: VN


Drawing No: 22034-P100 Rev: *




0 1m 2m 5m

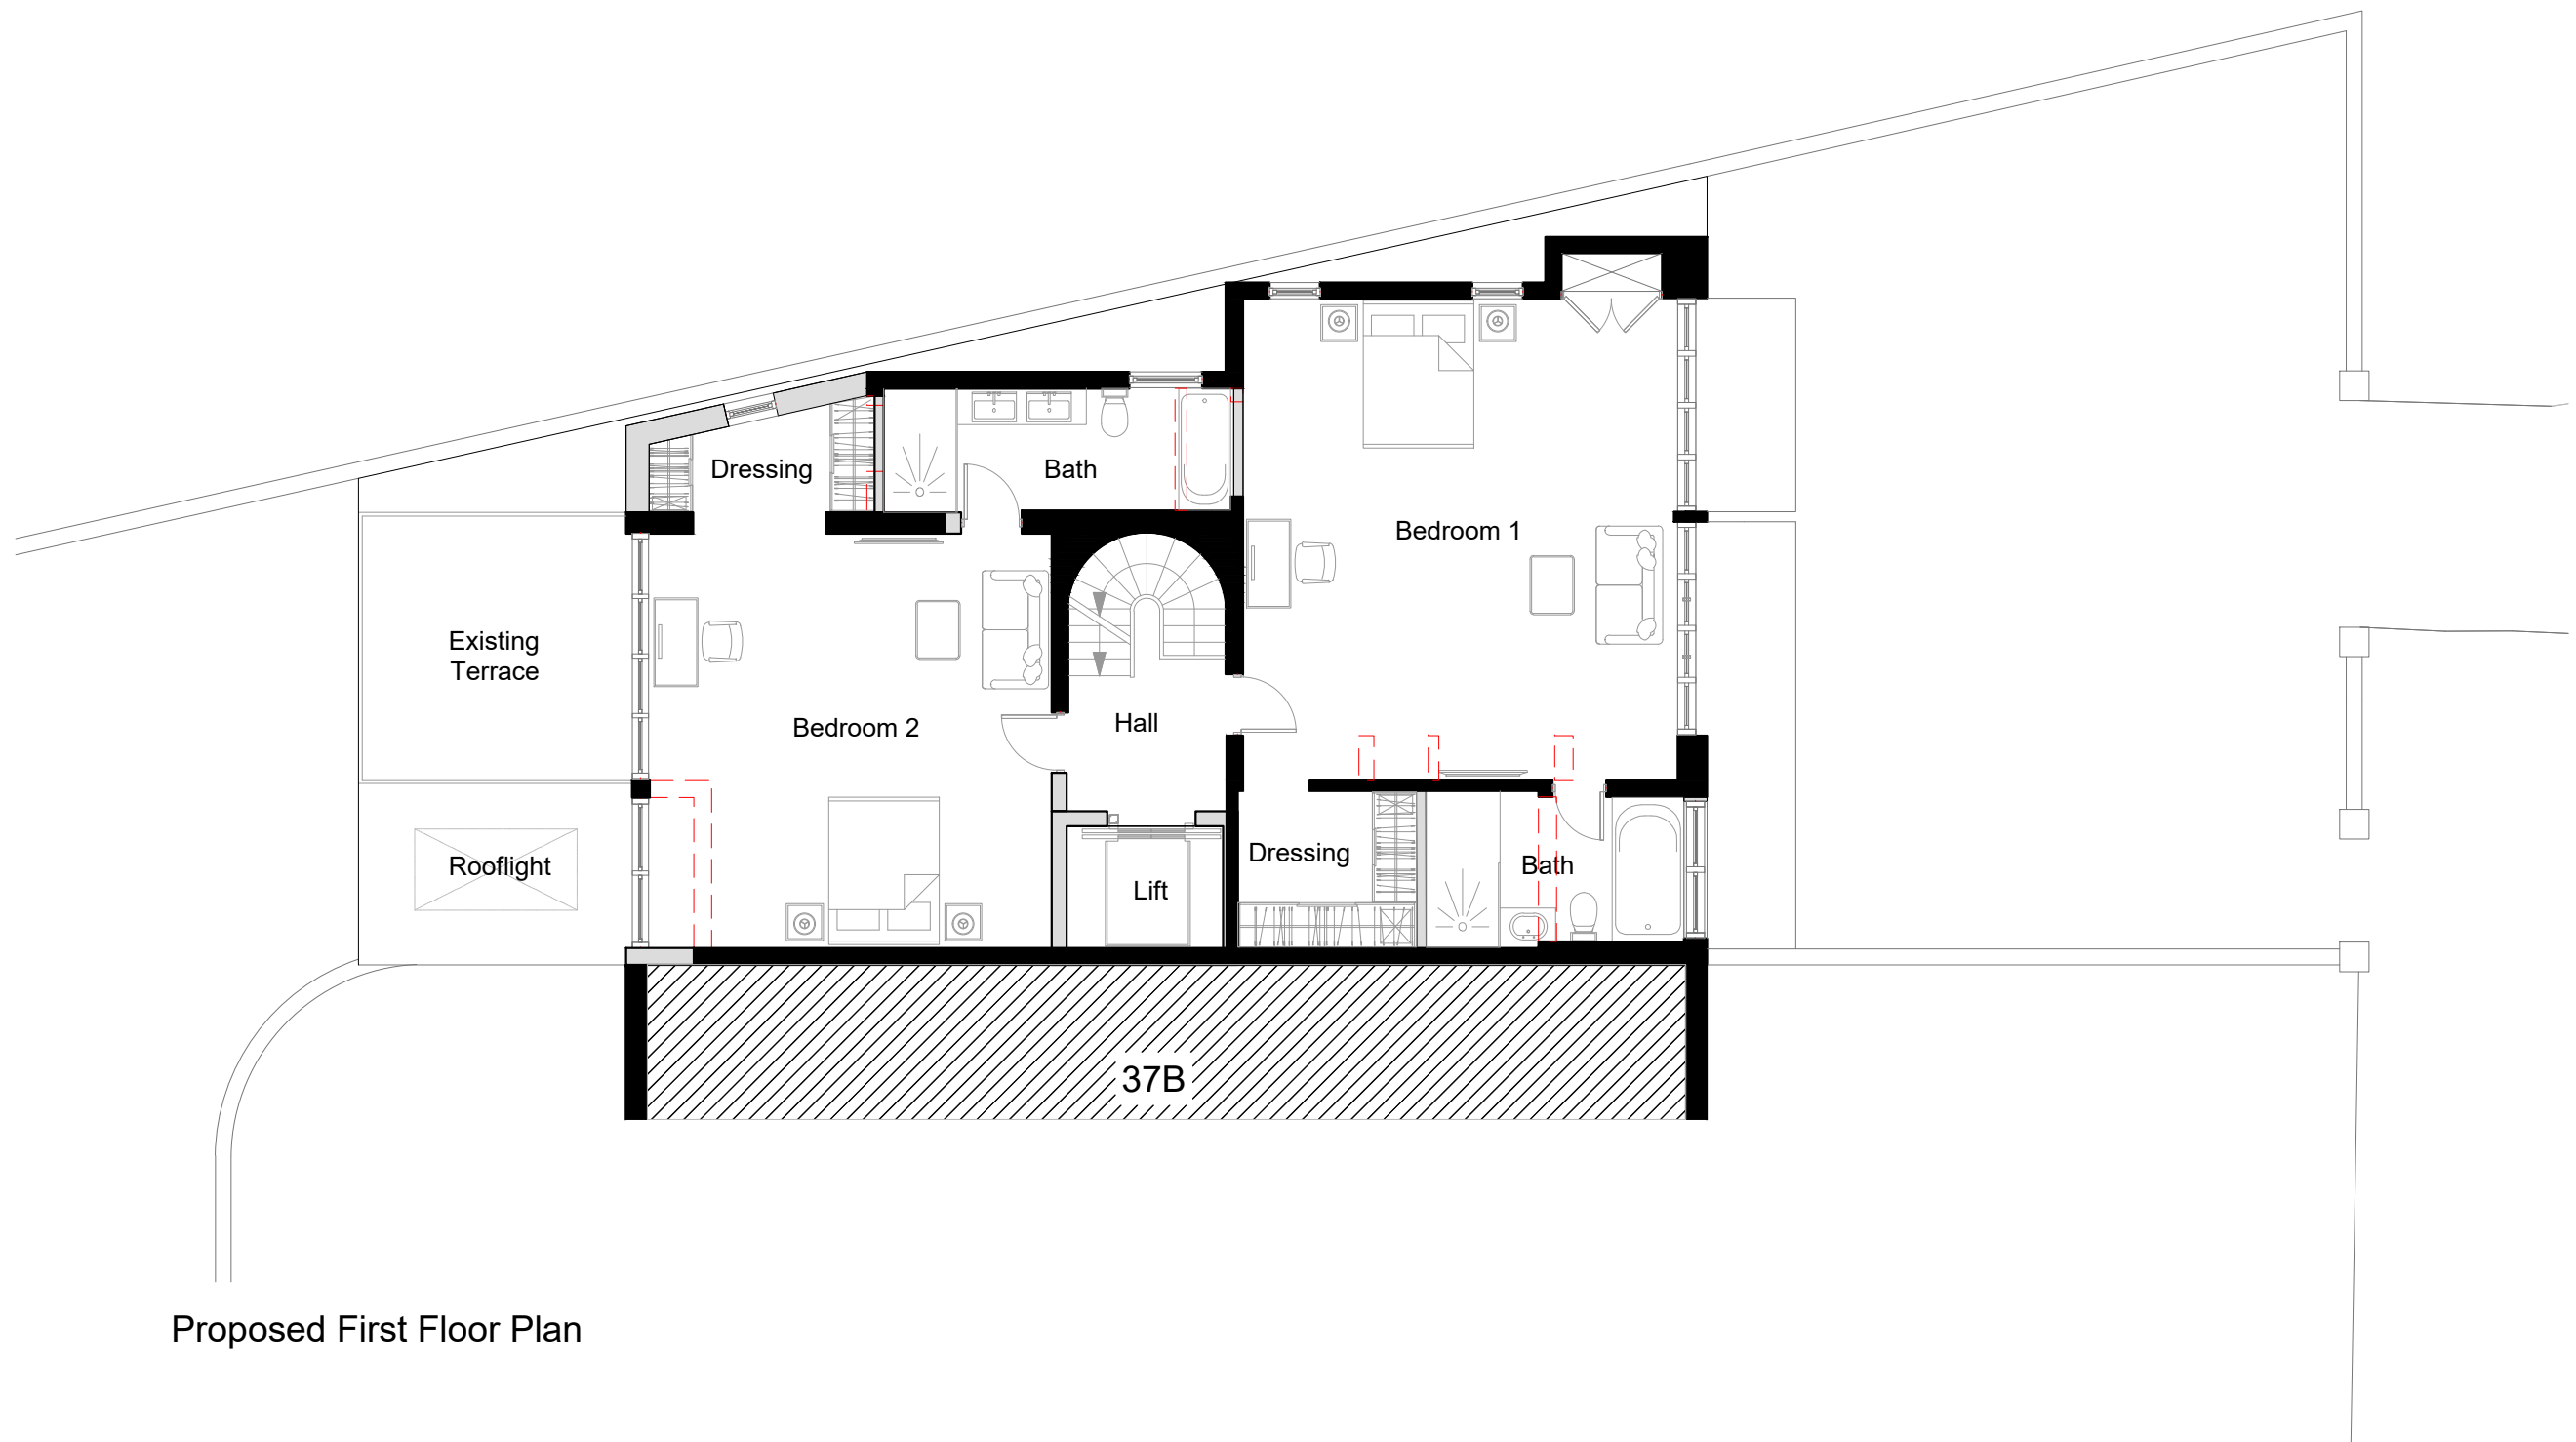

Proposed First Floor Plan

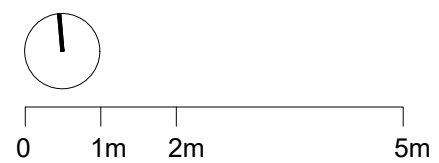


Rev	Description	Date	By
Status: PLANNING APPLICATION			
Project:			
37C Fitzjohn's Avenue, London			
Drawing Title:			
Proposed First Floor Plan			
Date of first issue:		Scale:	
29.06.2022		Scale: 1:100 @A3	
Drawn By:		Checked By:	
EY		VN	
Drawing No:		Rev:	
22034-P110		*	

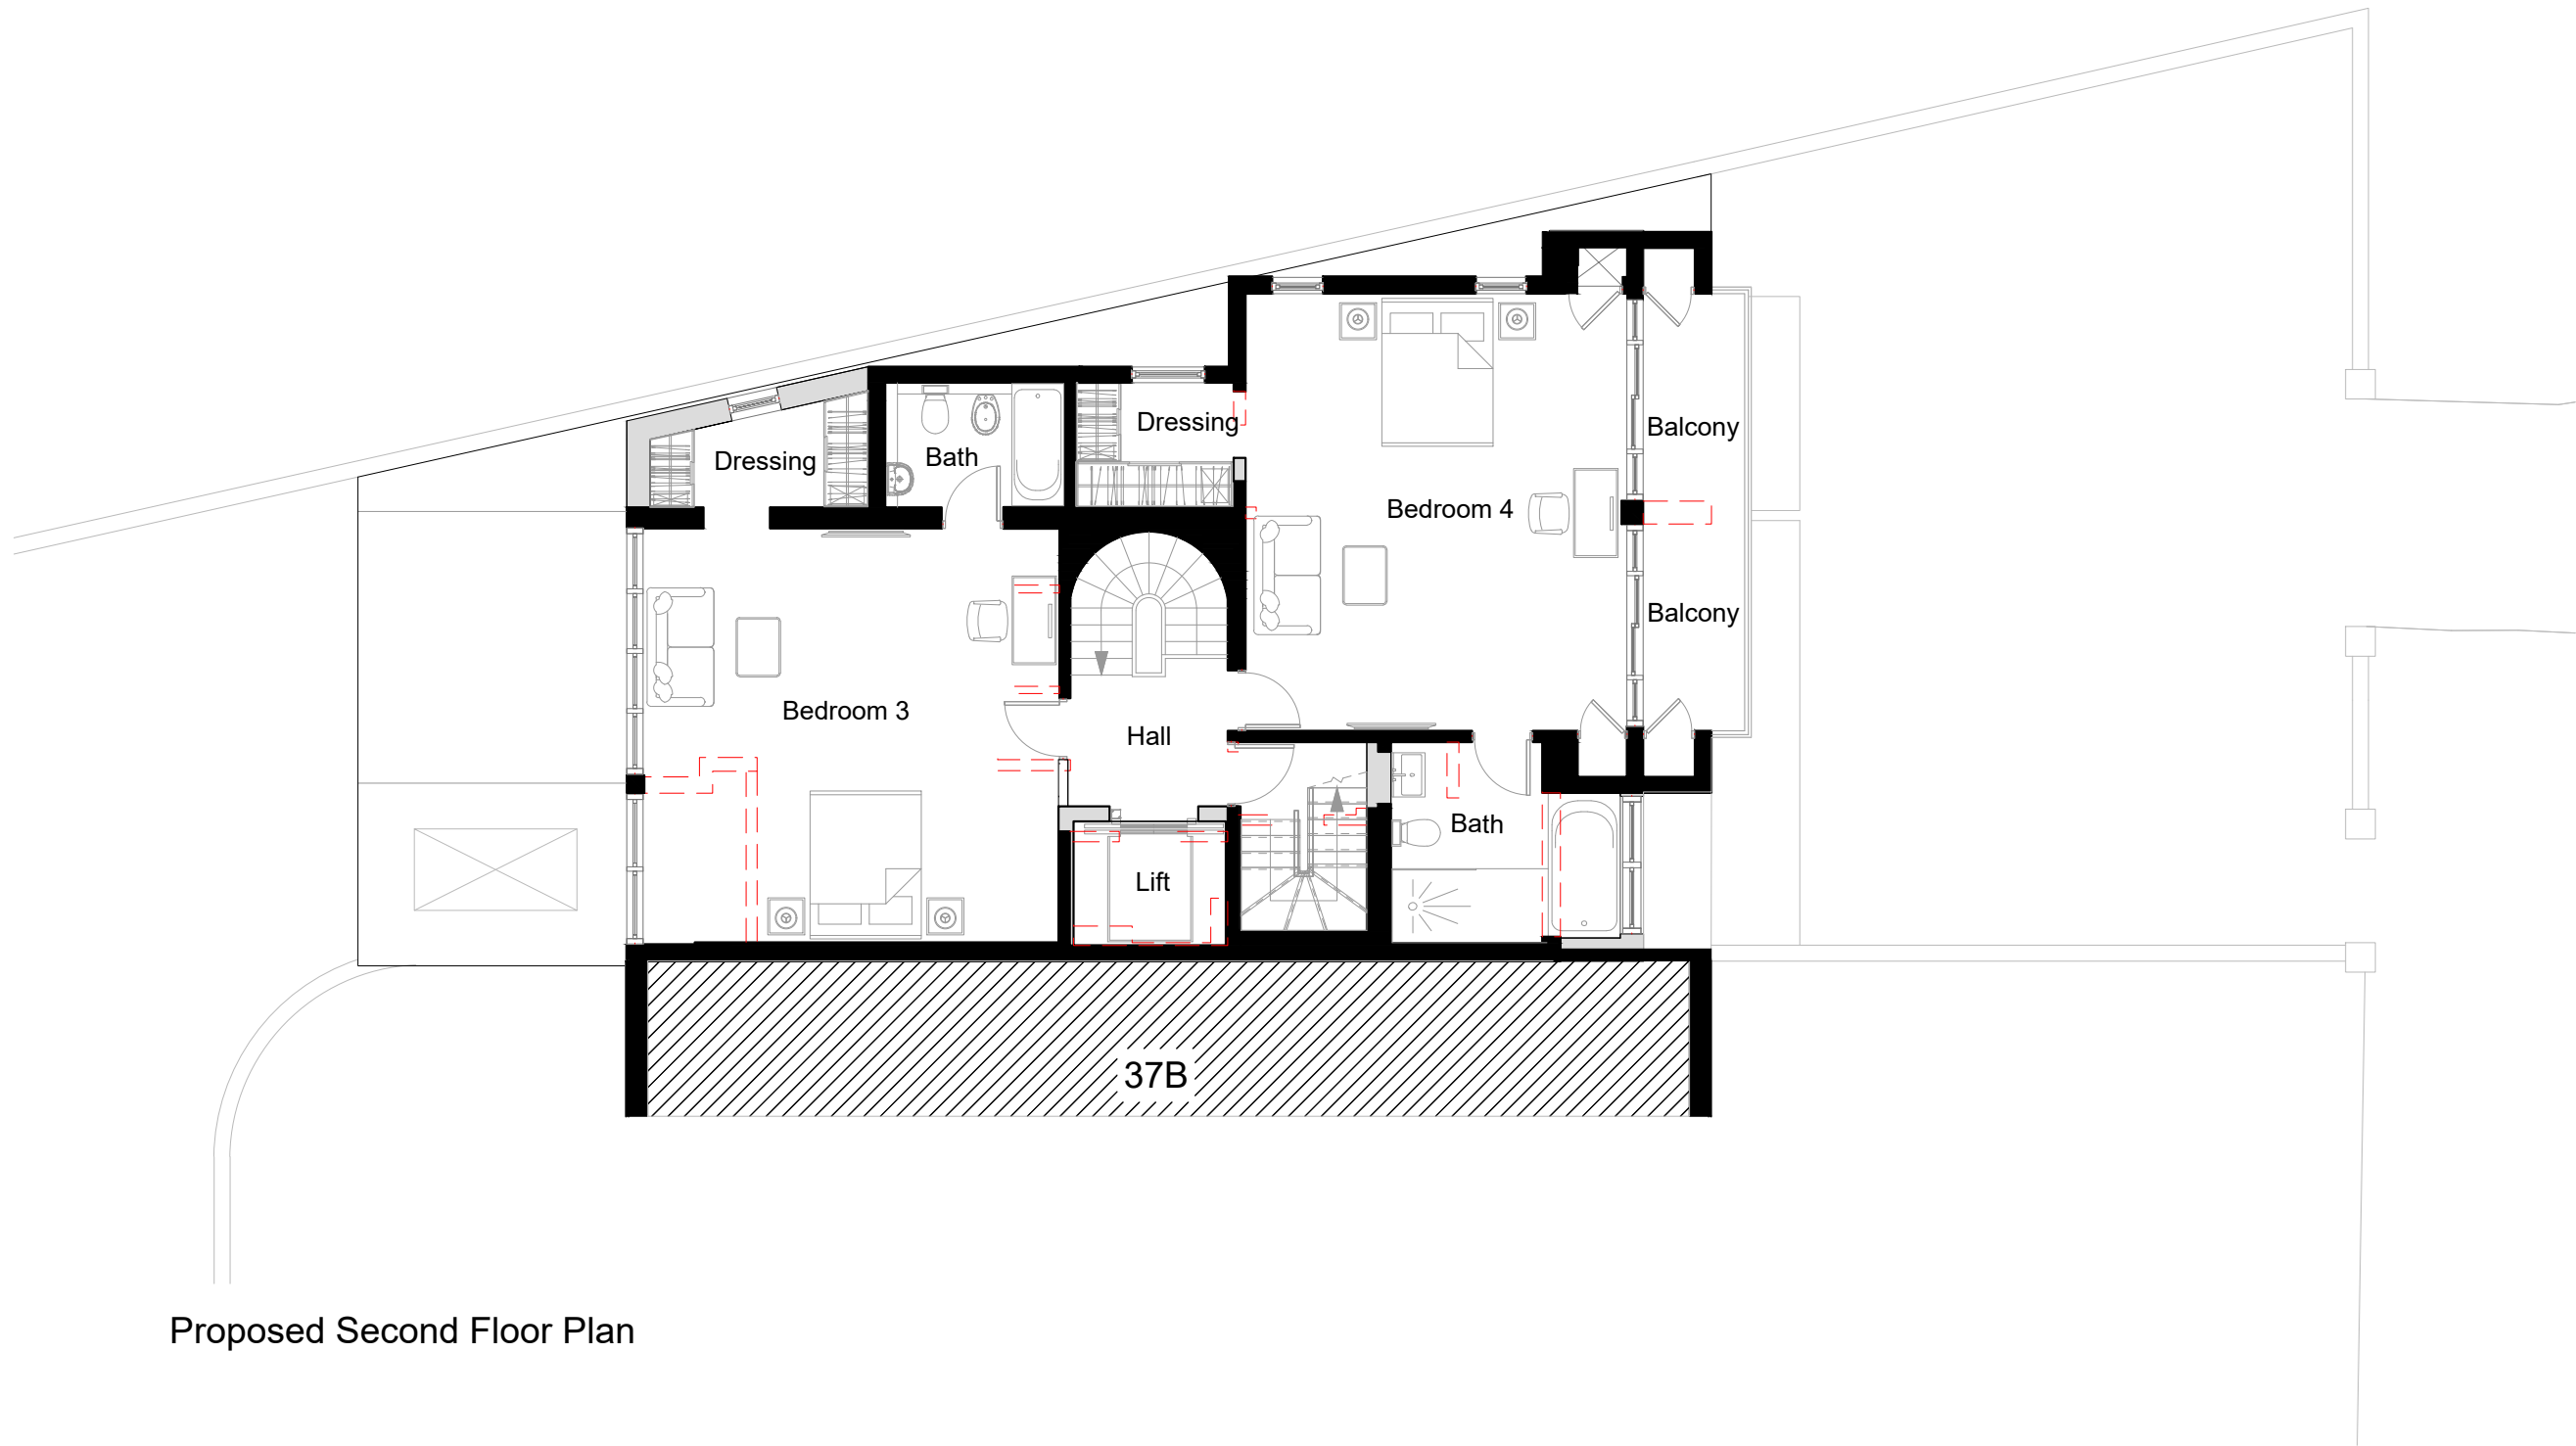


Proposed Second Floor Plan

Rev	Description	Date	By
Status: PLANNING APPLICATION			

Project:			
37C Fitzjohn's Avenue, London			
Drawing Title:			
Proposed Second Floor Plan			
Date of first issue:		Scale:	
29.06.2022		Scale: 1:100 @A3	
Drawn By:		Checked By:	
EY		VN	
Drawing No:		Rev:	
22034-P120		*	

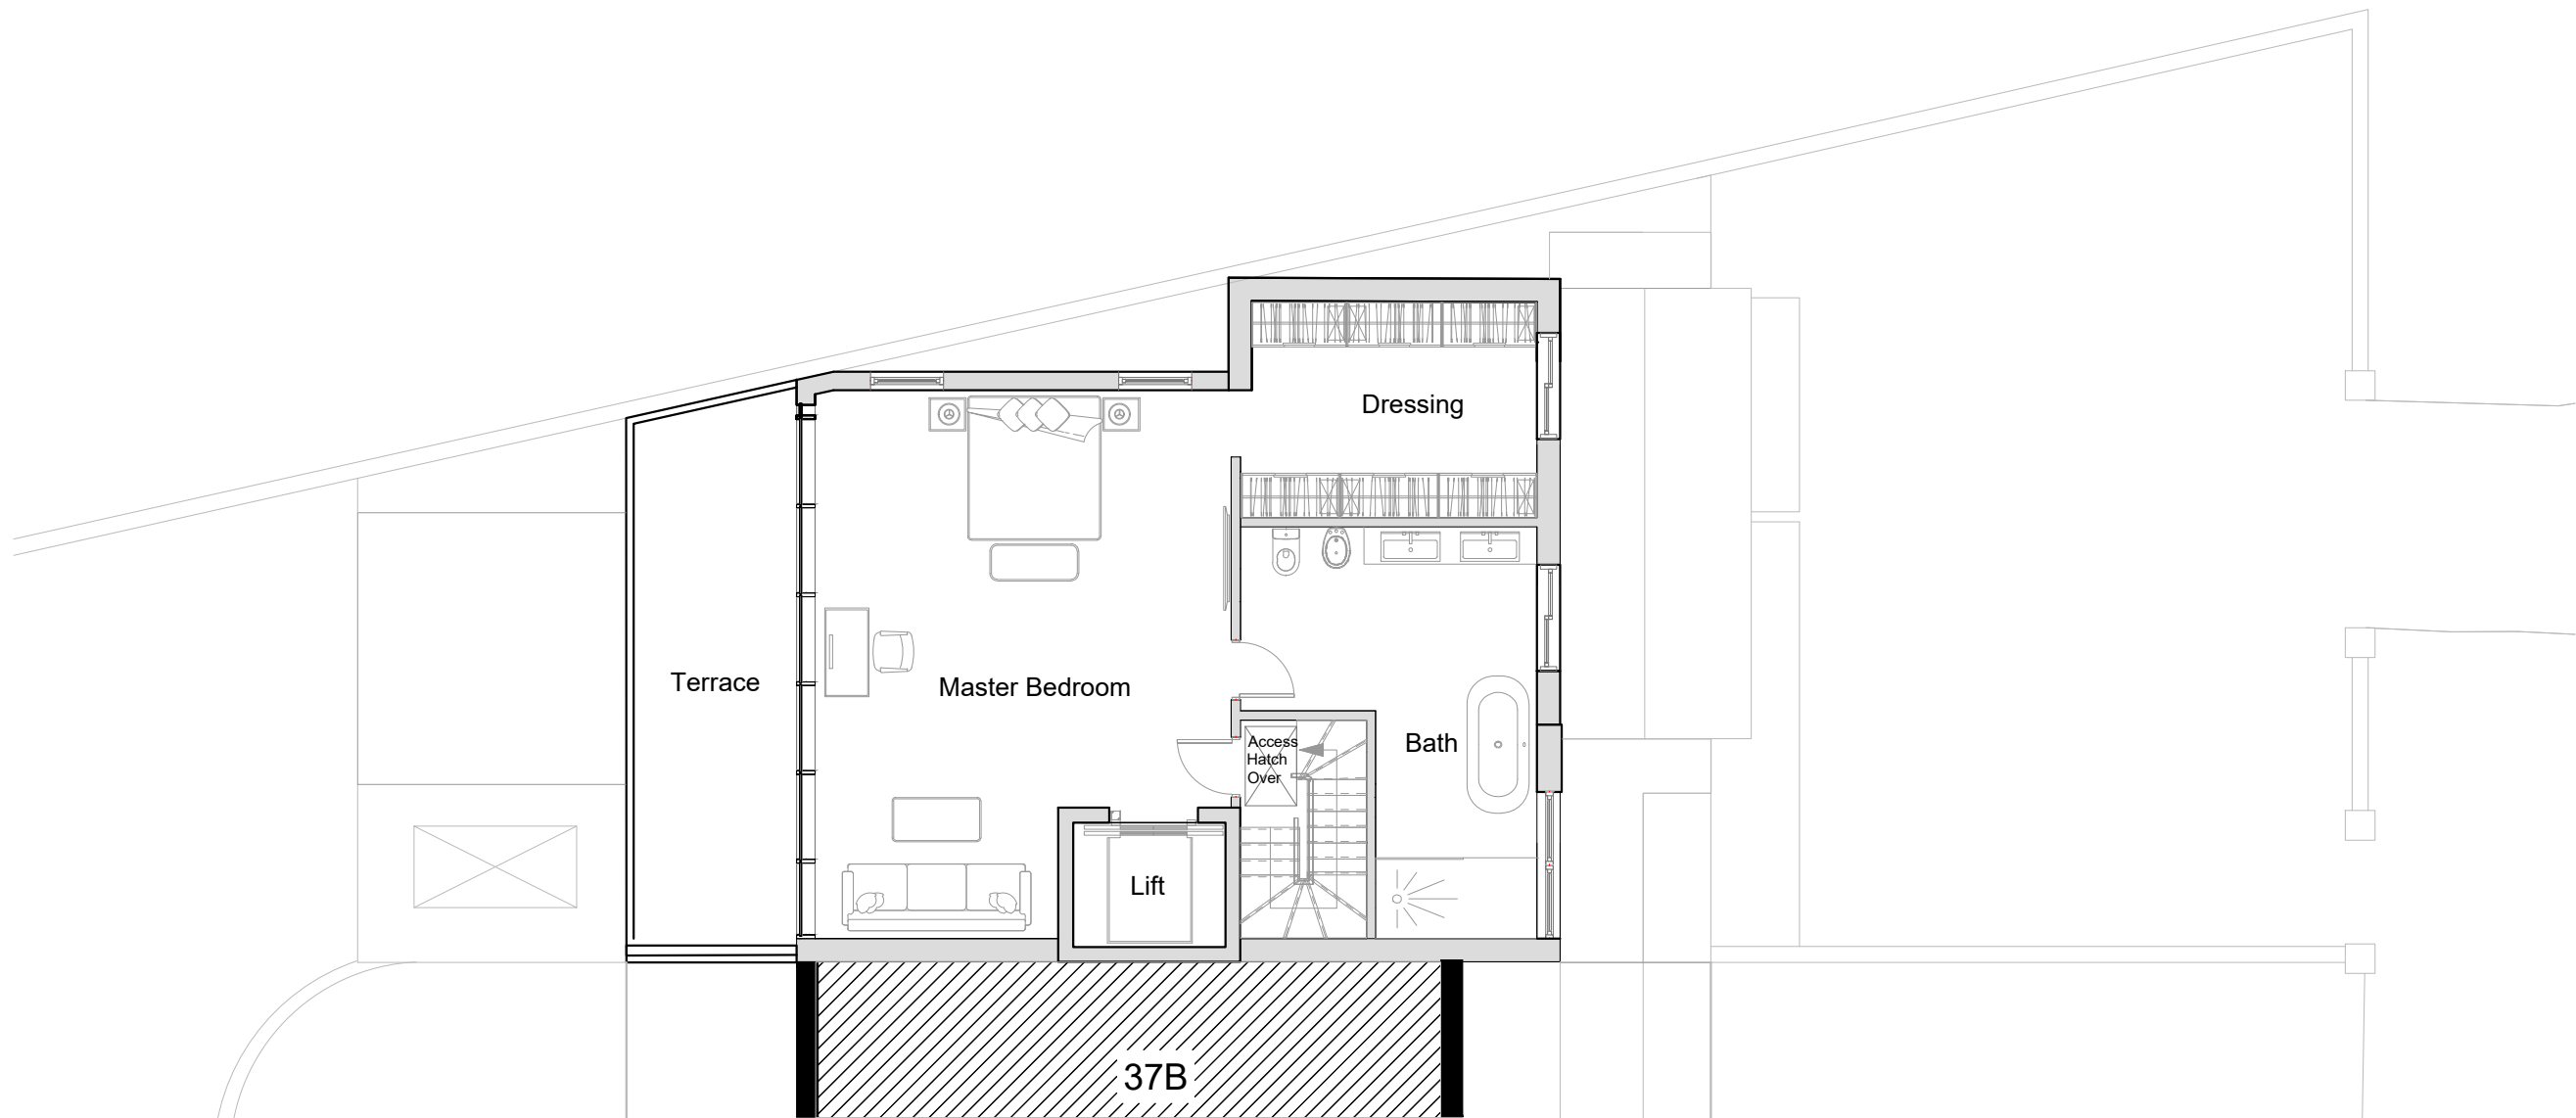


Proposed Third Floor Plan

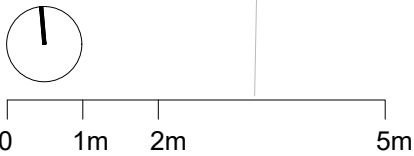


Rev	Description	Date	By
Status: PLANNING APPLICATION			

Project:	
37C Fitzjohn's Avenue, London	
Drawing Title:	
Proposed Third Floor Plan	
Date of first issue:	Scale:
29.06.2022	Scale: 1:100 @A3
Drawn By:	Checked By:
EY	VN
Drawing No:	Rev:
22034-P130	*

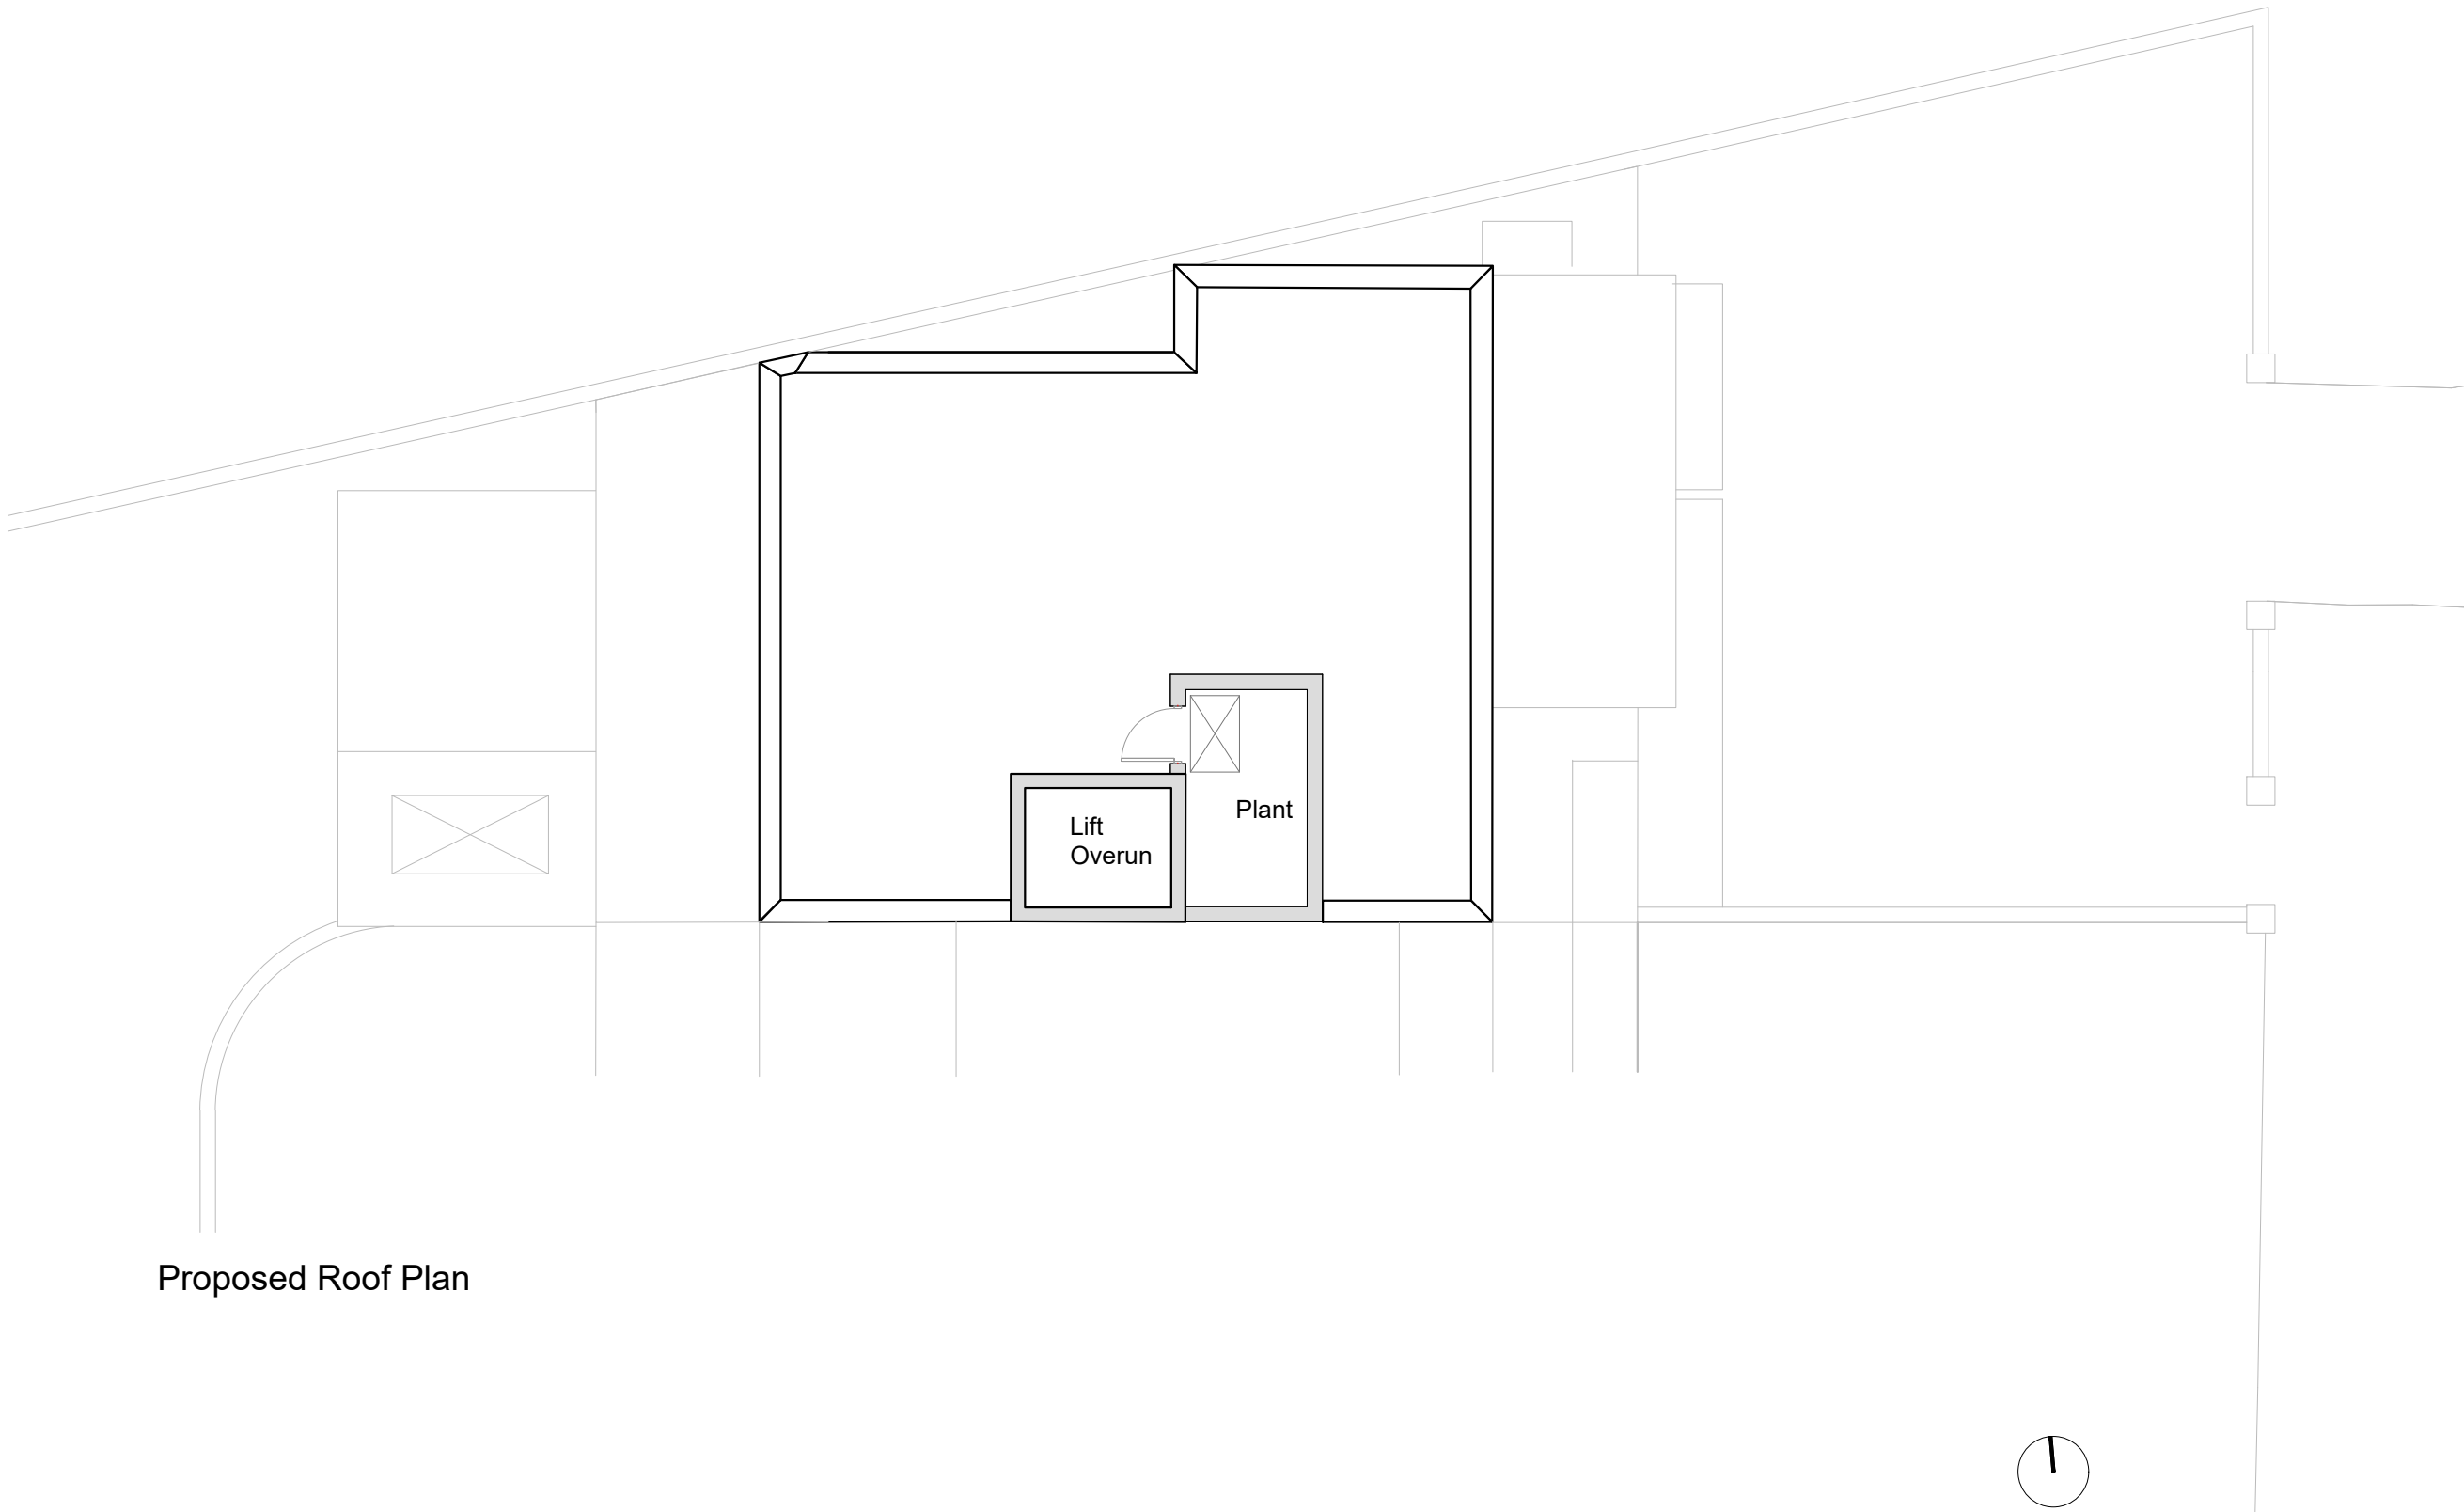

Proposed Roof Plan

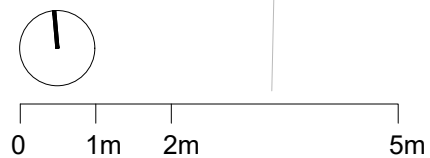

Rev	Description	Date	By
Status: PLANNING APPLICATION			

Project:

37C Fitzjohn's Avenue, London


Drawing Title:

Proposed Roof Plan


Date of first issue: 29.06.2022 Scale: 1:100 @A3

Drawn By: EY Checked By: VN

Drawing No:	Rev:
22034-P140	*

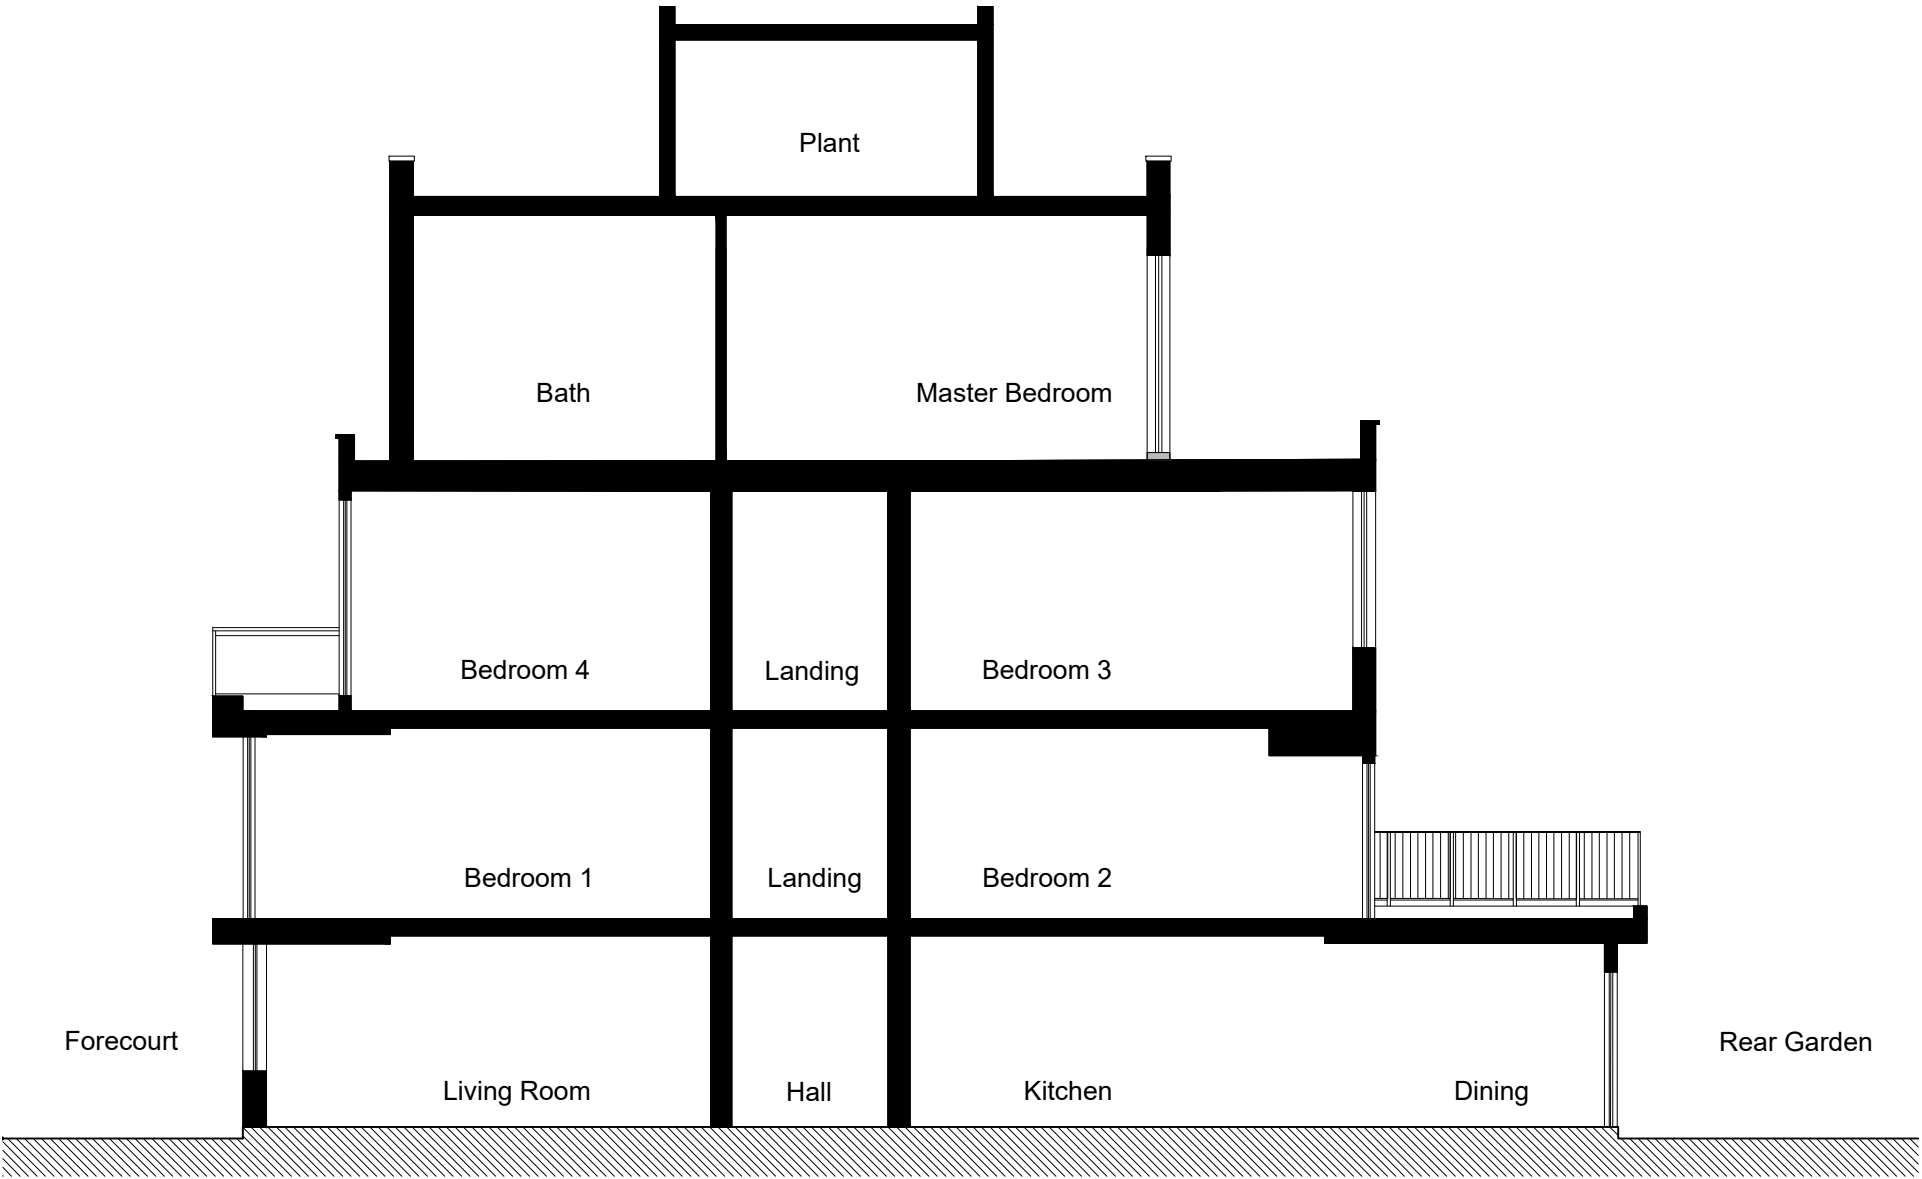

Proposed Section A-A

 

Key Plan

Rev	Description	Date	By
Status: PLANNING APPLICATION			

Project:

37C Fitzjohn's Avenue, London

Drawing Title:

Proposed Section A-A

Date of first issue:	Scale:
29.06.2022	Scale:1:100 @A3

Drawn By:	Checked By:
EY	VN

Drawing No:	Rev:
22034-P201	*





Proposed Front Elevation

Rev	Description	Date	By
Status: PLANNING APPLICATION			

Project:

37C Fitzjohn's Avenue, London

Drawing Title:


Proposed Front Elevation

Date of first issue:	Scale:
29.06.2022	Scale: 1:100 @A3

Drawn By:	Checked By:
EY	VN

Drawing No:	Rev:
22034-P301	*

0 1m 2m 5m

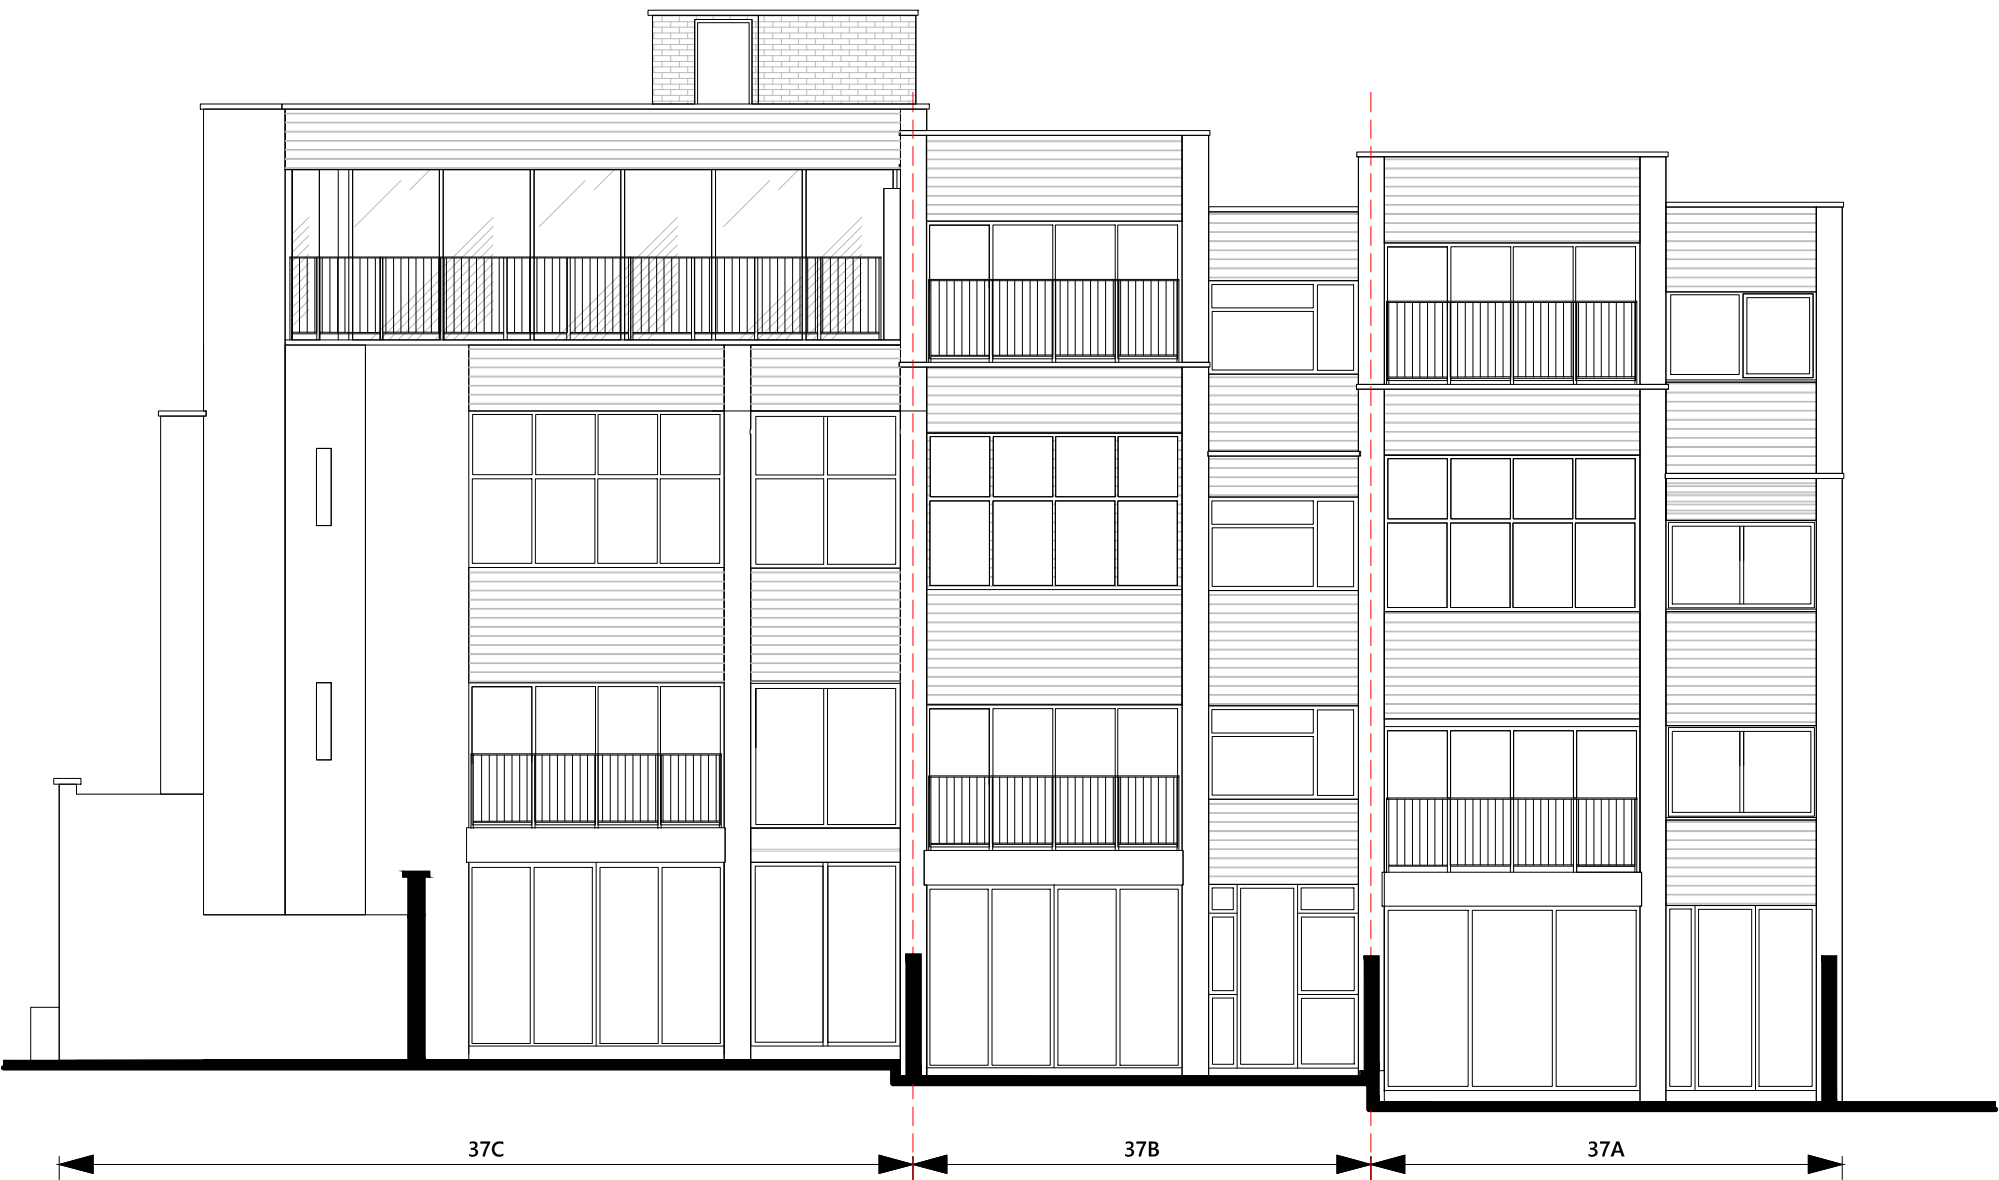

Proposed Rear Elevation

Rev	Description	Date	By
Status: PLANNING APPLICATION			

Project:

37C Fitzjohn's Avenue, London

Drawing Title:


Proposed Rear Elevation

Date of first issue:	Scale:
29.06.2022	Scale: 1:100 @A3

Drawn By:	Checked By:
EY	VN

Drawing No:	Rev:
22034-P302	*

0 1m 2m 5m

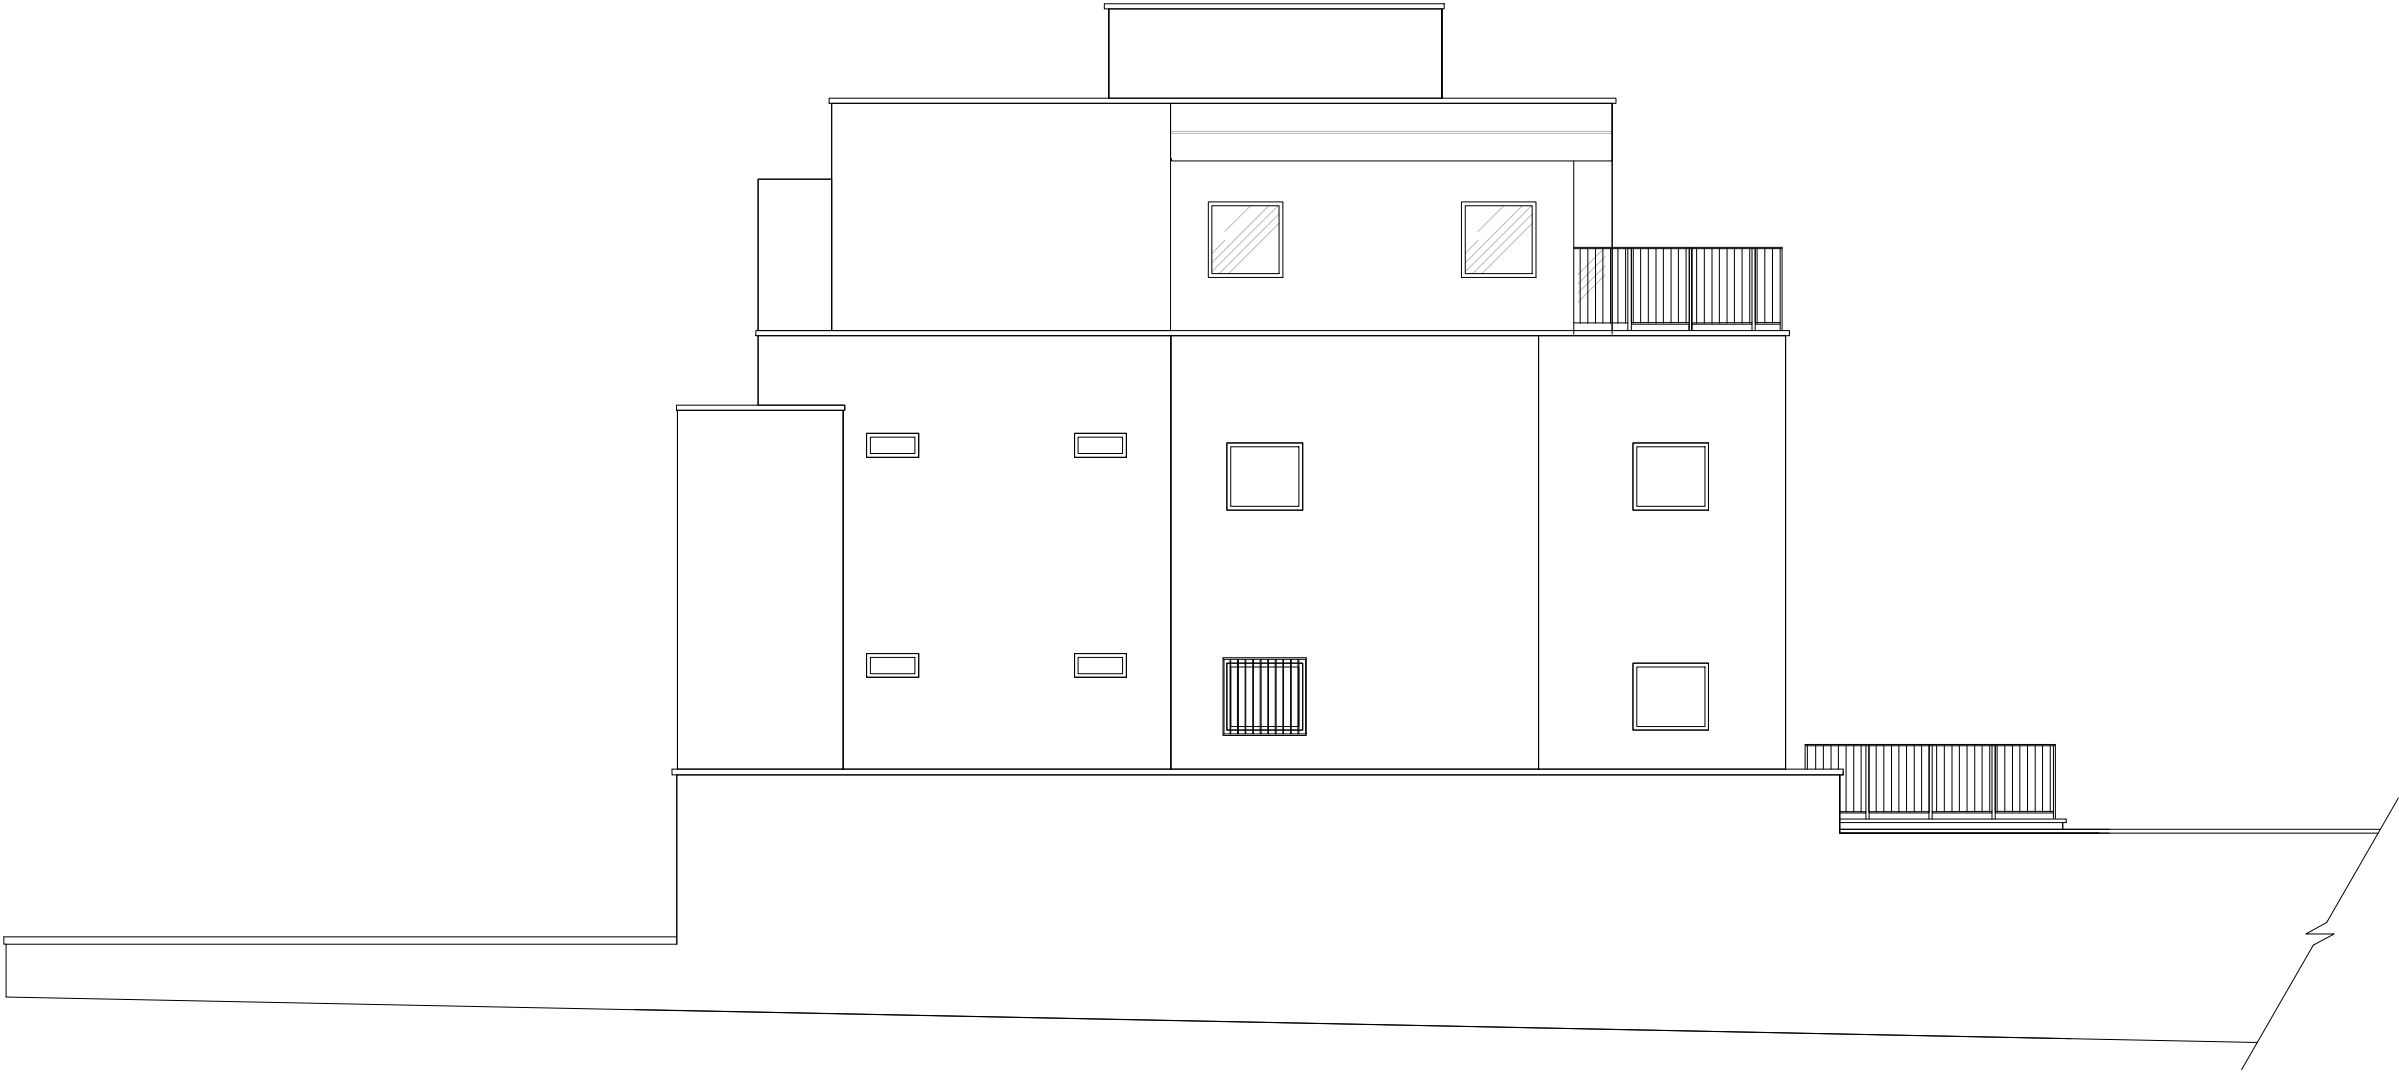

Proposed Side Elevation

Rev	Description	Date	By
Status: PLANNING APPLICATION			

Project:

37C Fitzjohn's Avenue, London

Drawing Title:

Proposed Side Elevation

Date of first issue: 29.06.2022 Scale: 1:100 @A3

Drawn By: EY Checked By: VN

Drawing No:	Rev:
22034-P303	*

0 1m 2m 5m