


**PROJECT DESCRIPTION:**



SYSTEM SIZE	9.37kW DC STC
SOLAR PANEL TYPE	(25) LONGI SOLAR LR4-60HPH-375M PANELS
INVERTER TYPE	(1) GINLONG SOLIS-3P8K-4G

**INDEX SHEET**

E.00	SOLAR ROOF PLAN
E.01	SOLAR ROOF DETAILS
E.02	STRING PLAN DETAILS
E.03	FRAMING LAYOUT
E.04	ELECTRICAL LINE DIAGRAM & CALCULATION
E.05	SOLAR PANEL DATA SHEET
E.06	INVERTER DATA SHEET
E.07	ATTACHMENT DATA SHEET

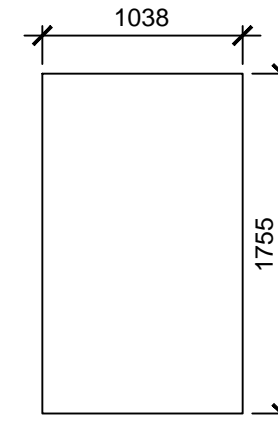

LONGI SOLAR LR4-60HPB-375M PANELS

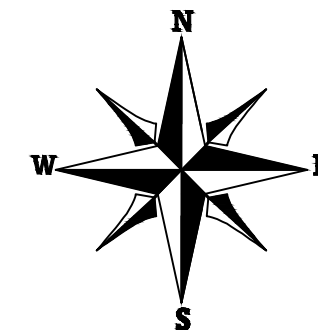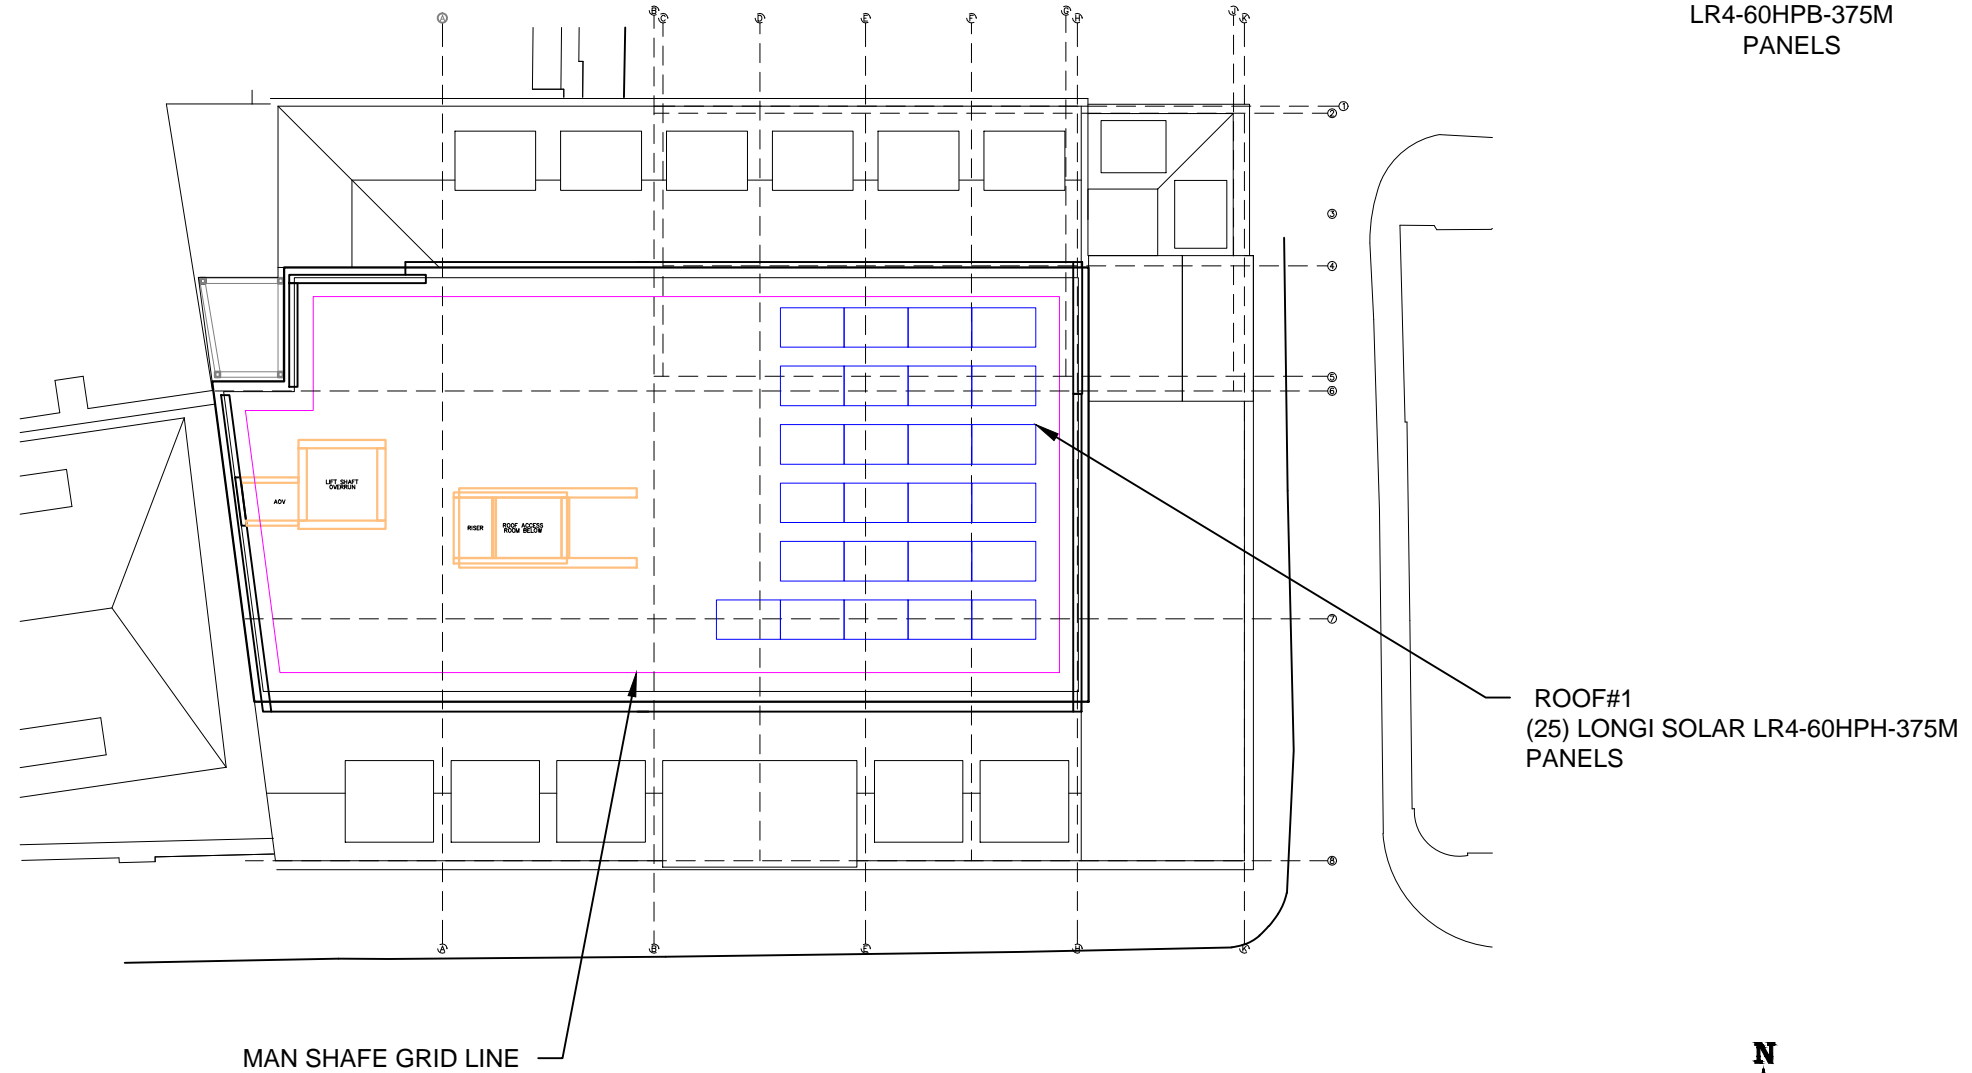

ELCO GROUP LTD  
 UNIT 67 BASEPOINT BUSINESS  
 CENTRE, VICTORIA RD  
 DARTFORD, KENT, DA1 5FS UK

Ph:- 01322-479957  
 Email:- info@elco-group.co.uk



DATE	20/08/2021
DESIGN BY	
CHECKED BY	
REVISION	

PROJECT NAME

GREVILLE STREET

SHEET NAME

SOLAR ROOF PLAN

SHEET SIZE

ANSI B  
 279 X 432

SHEET NUMBER

E.00

**1** SOLAR ROOF PLAN  
 SCALE: 1:100