


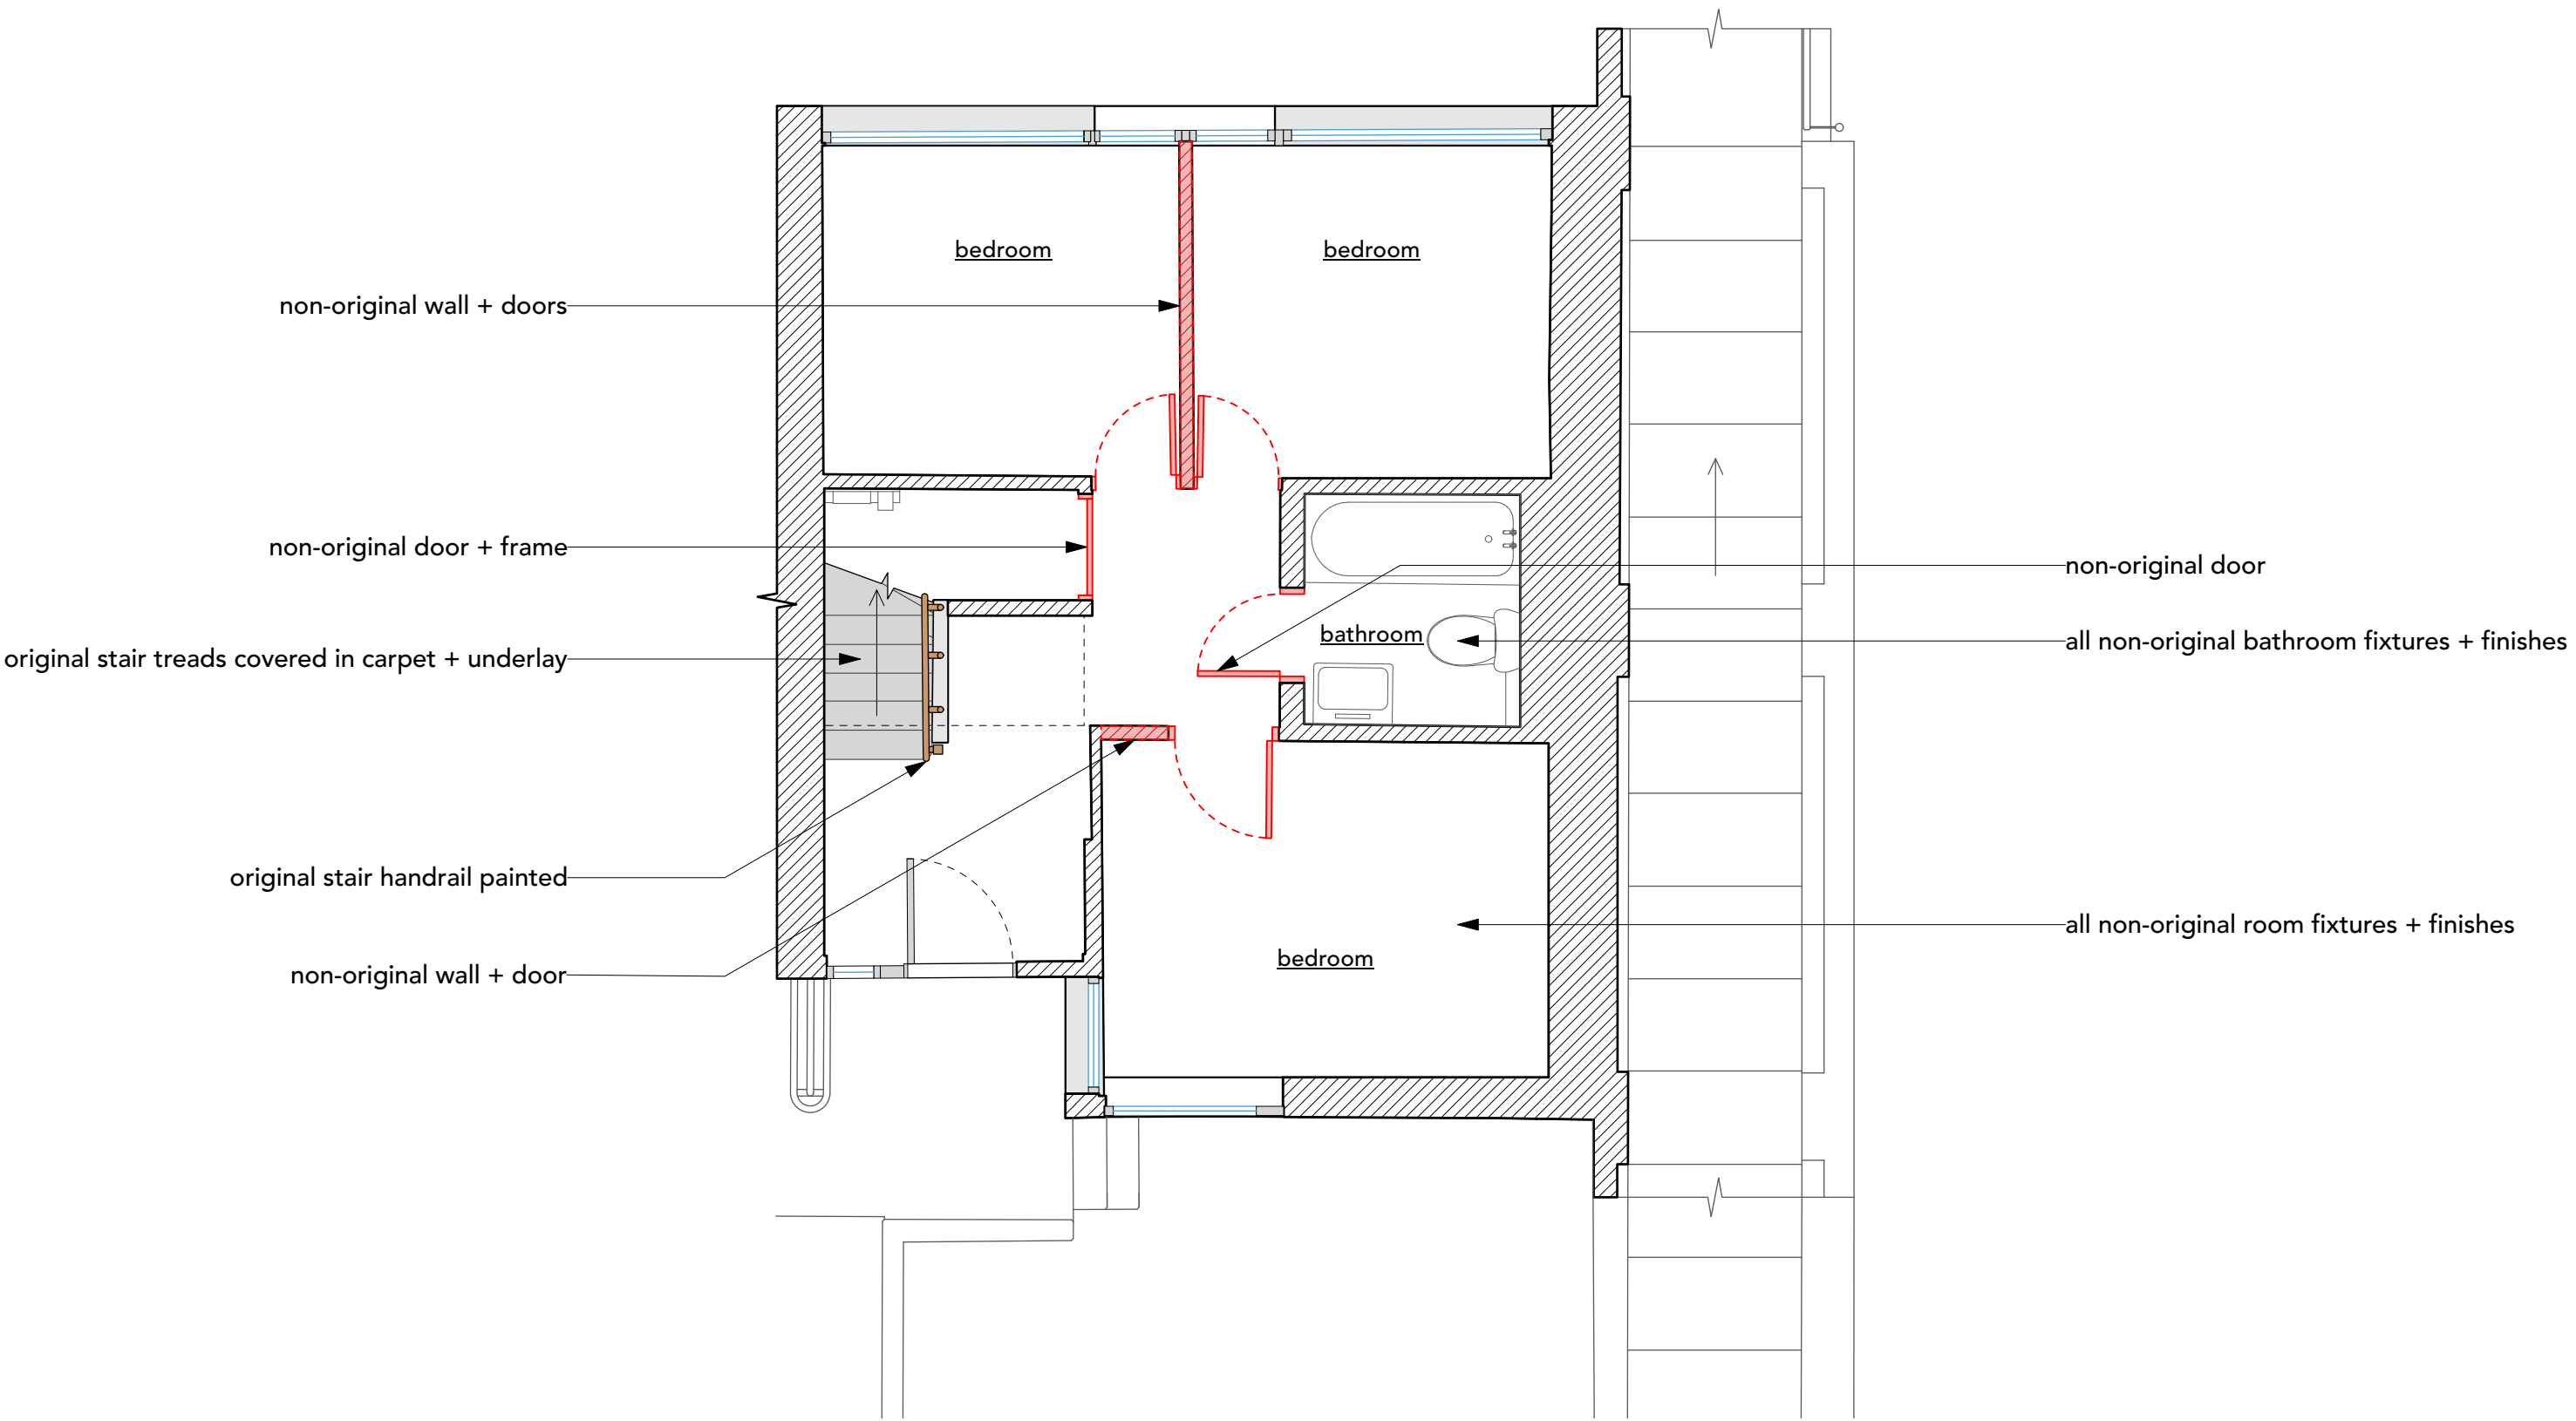

21b Ainsworth Way - Existing Ground Floor Plan - 1:50 @ A3

NOTE
DO NOT SCALE DRAWINGS
COPYRIGHT RESERVED
ALL DIMENSIONS TO BE CONFIRMED ON SITE
DISCREPANCIES TO BE VERIFIED PRIOR TO
COMMENCEMENT OF WORKS

1.	28/06/22	PLANNING	LHH	
Issue	Date	Issued For:	Chk	Rev Date Comments D/B Chk

Client: Gabriel Botnick & Rose Prevezer	Drawing No.: 21059(P)_P_00_EXISTING
Project: 21059 21b Ainsworth Way	Scale: 1:50 @ A3
Drawn: SHH Checked: LHH Date: 28/06/2022	
Drawing: Ground Floor - Existing	
studio hagenhall	
07774466244 // louis@studiohagenhall.com	