
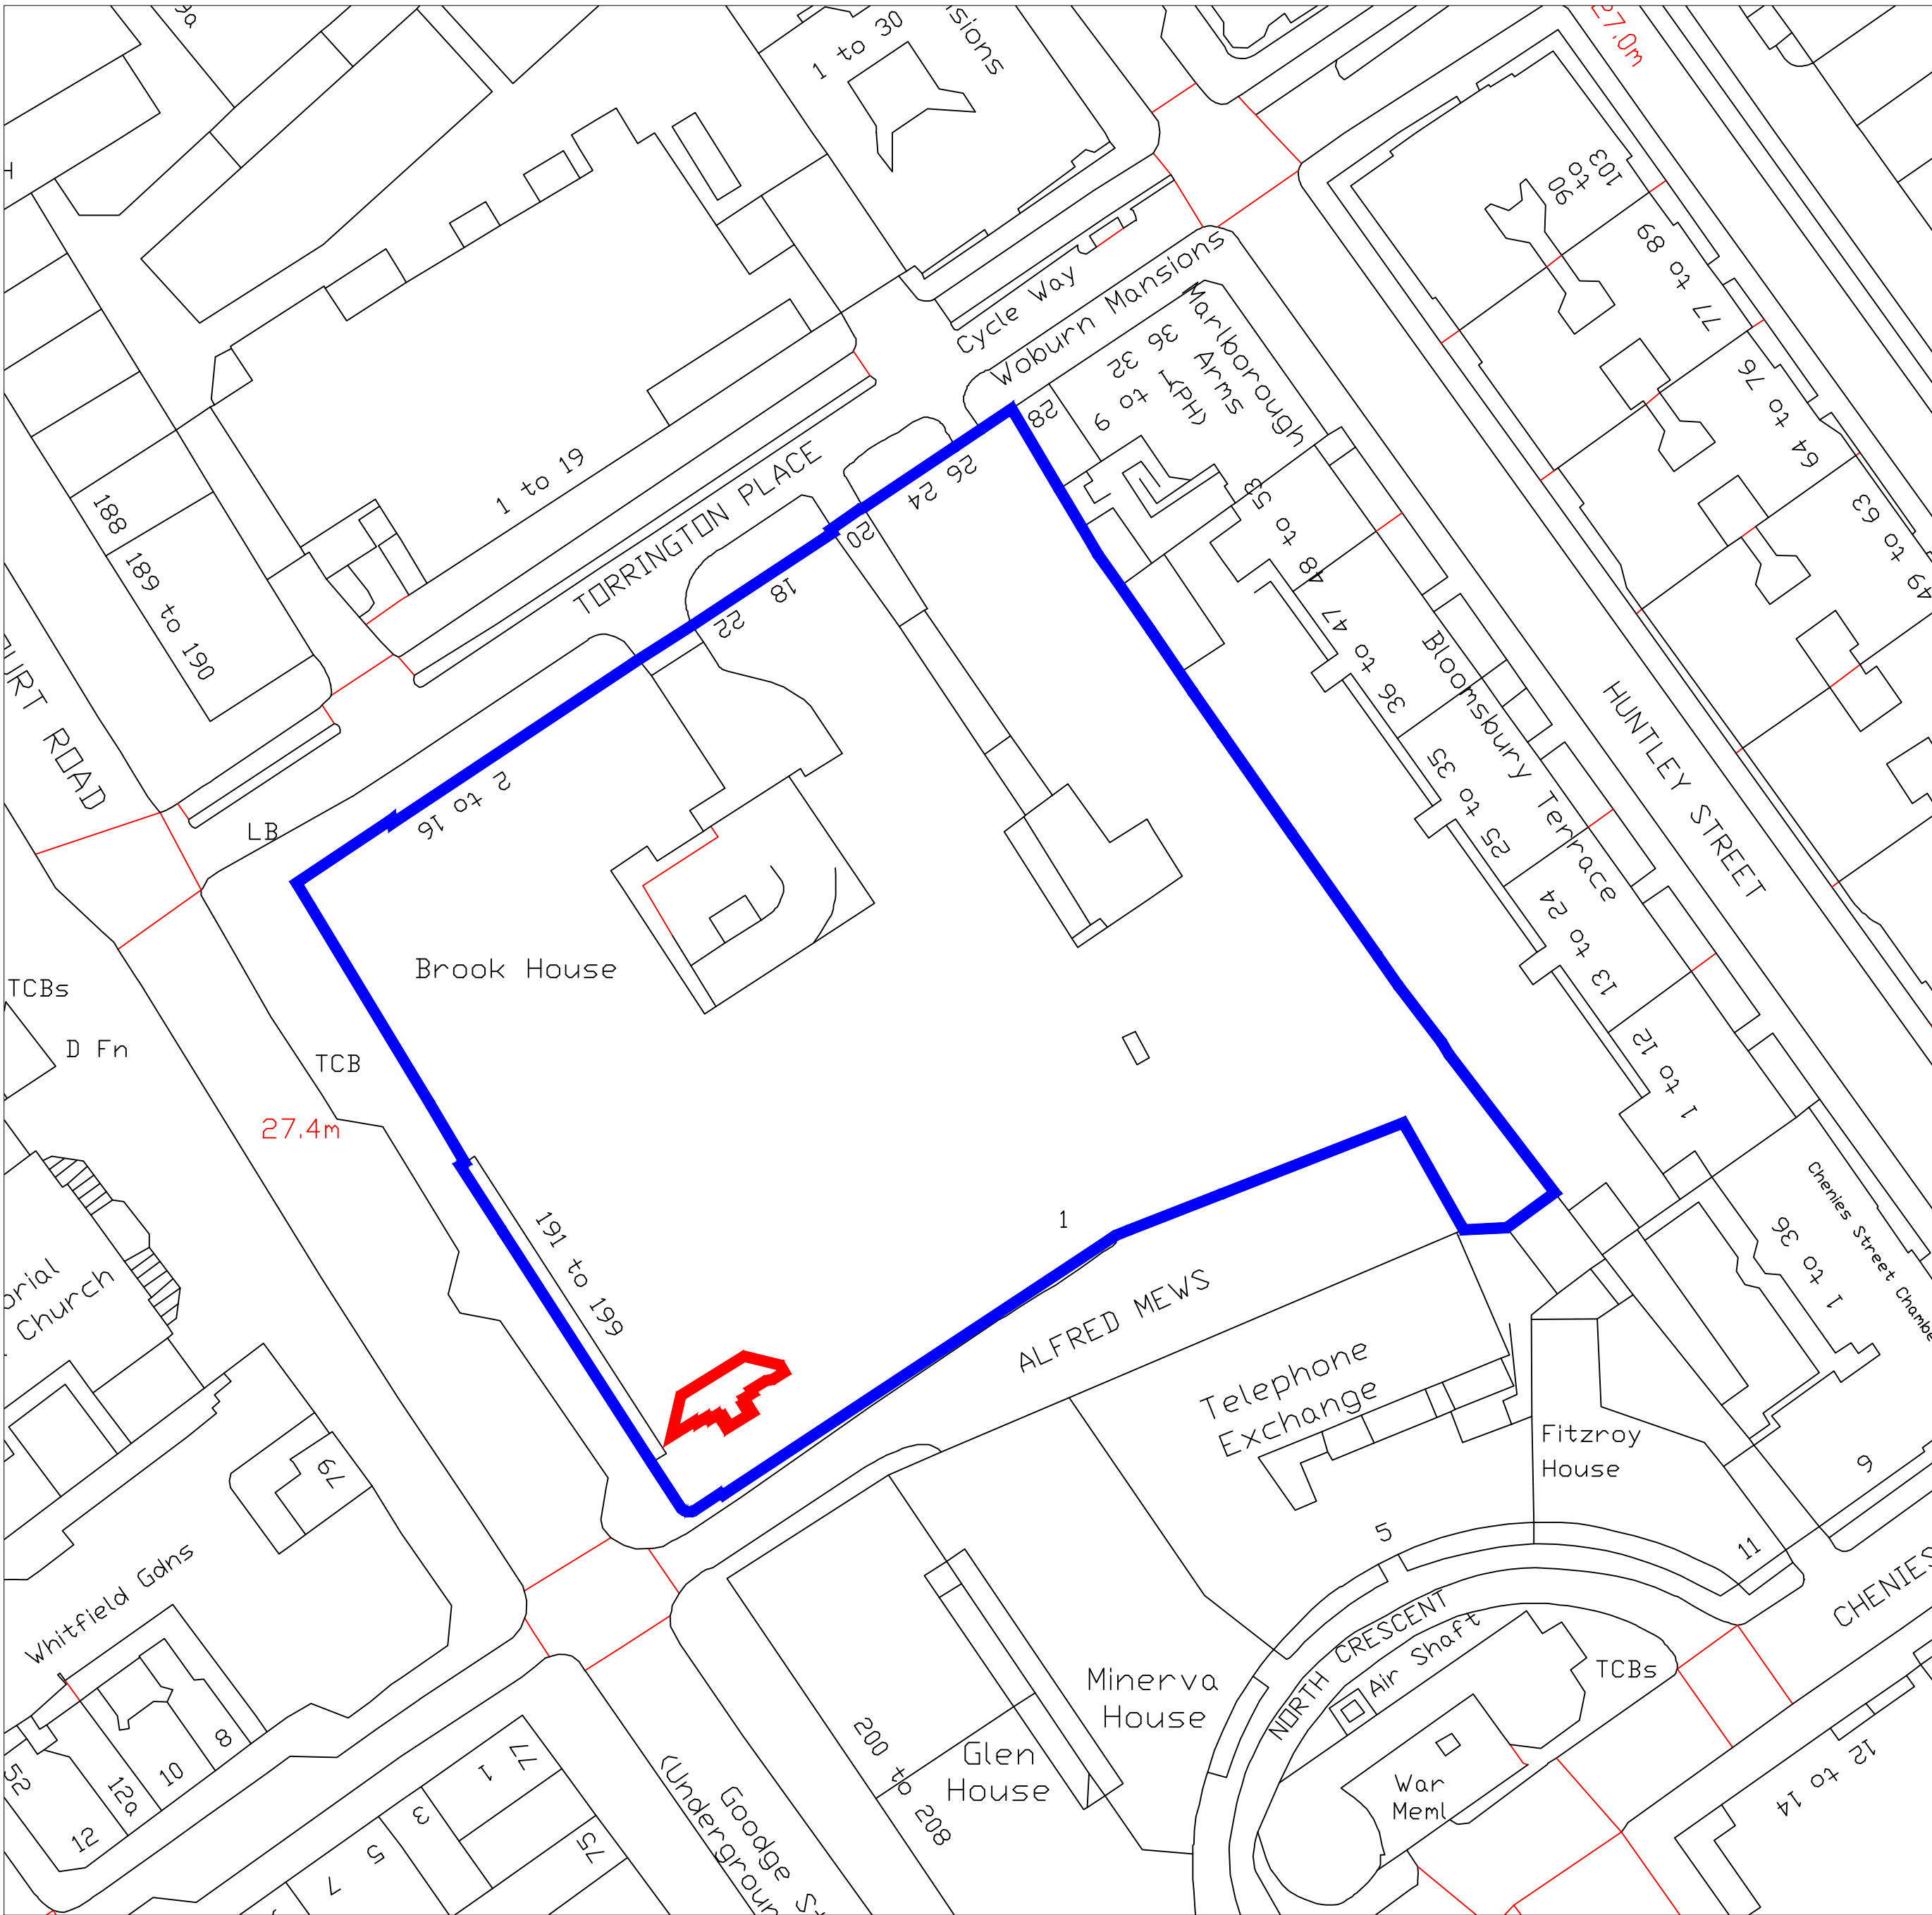


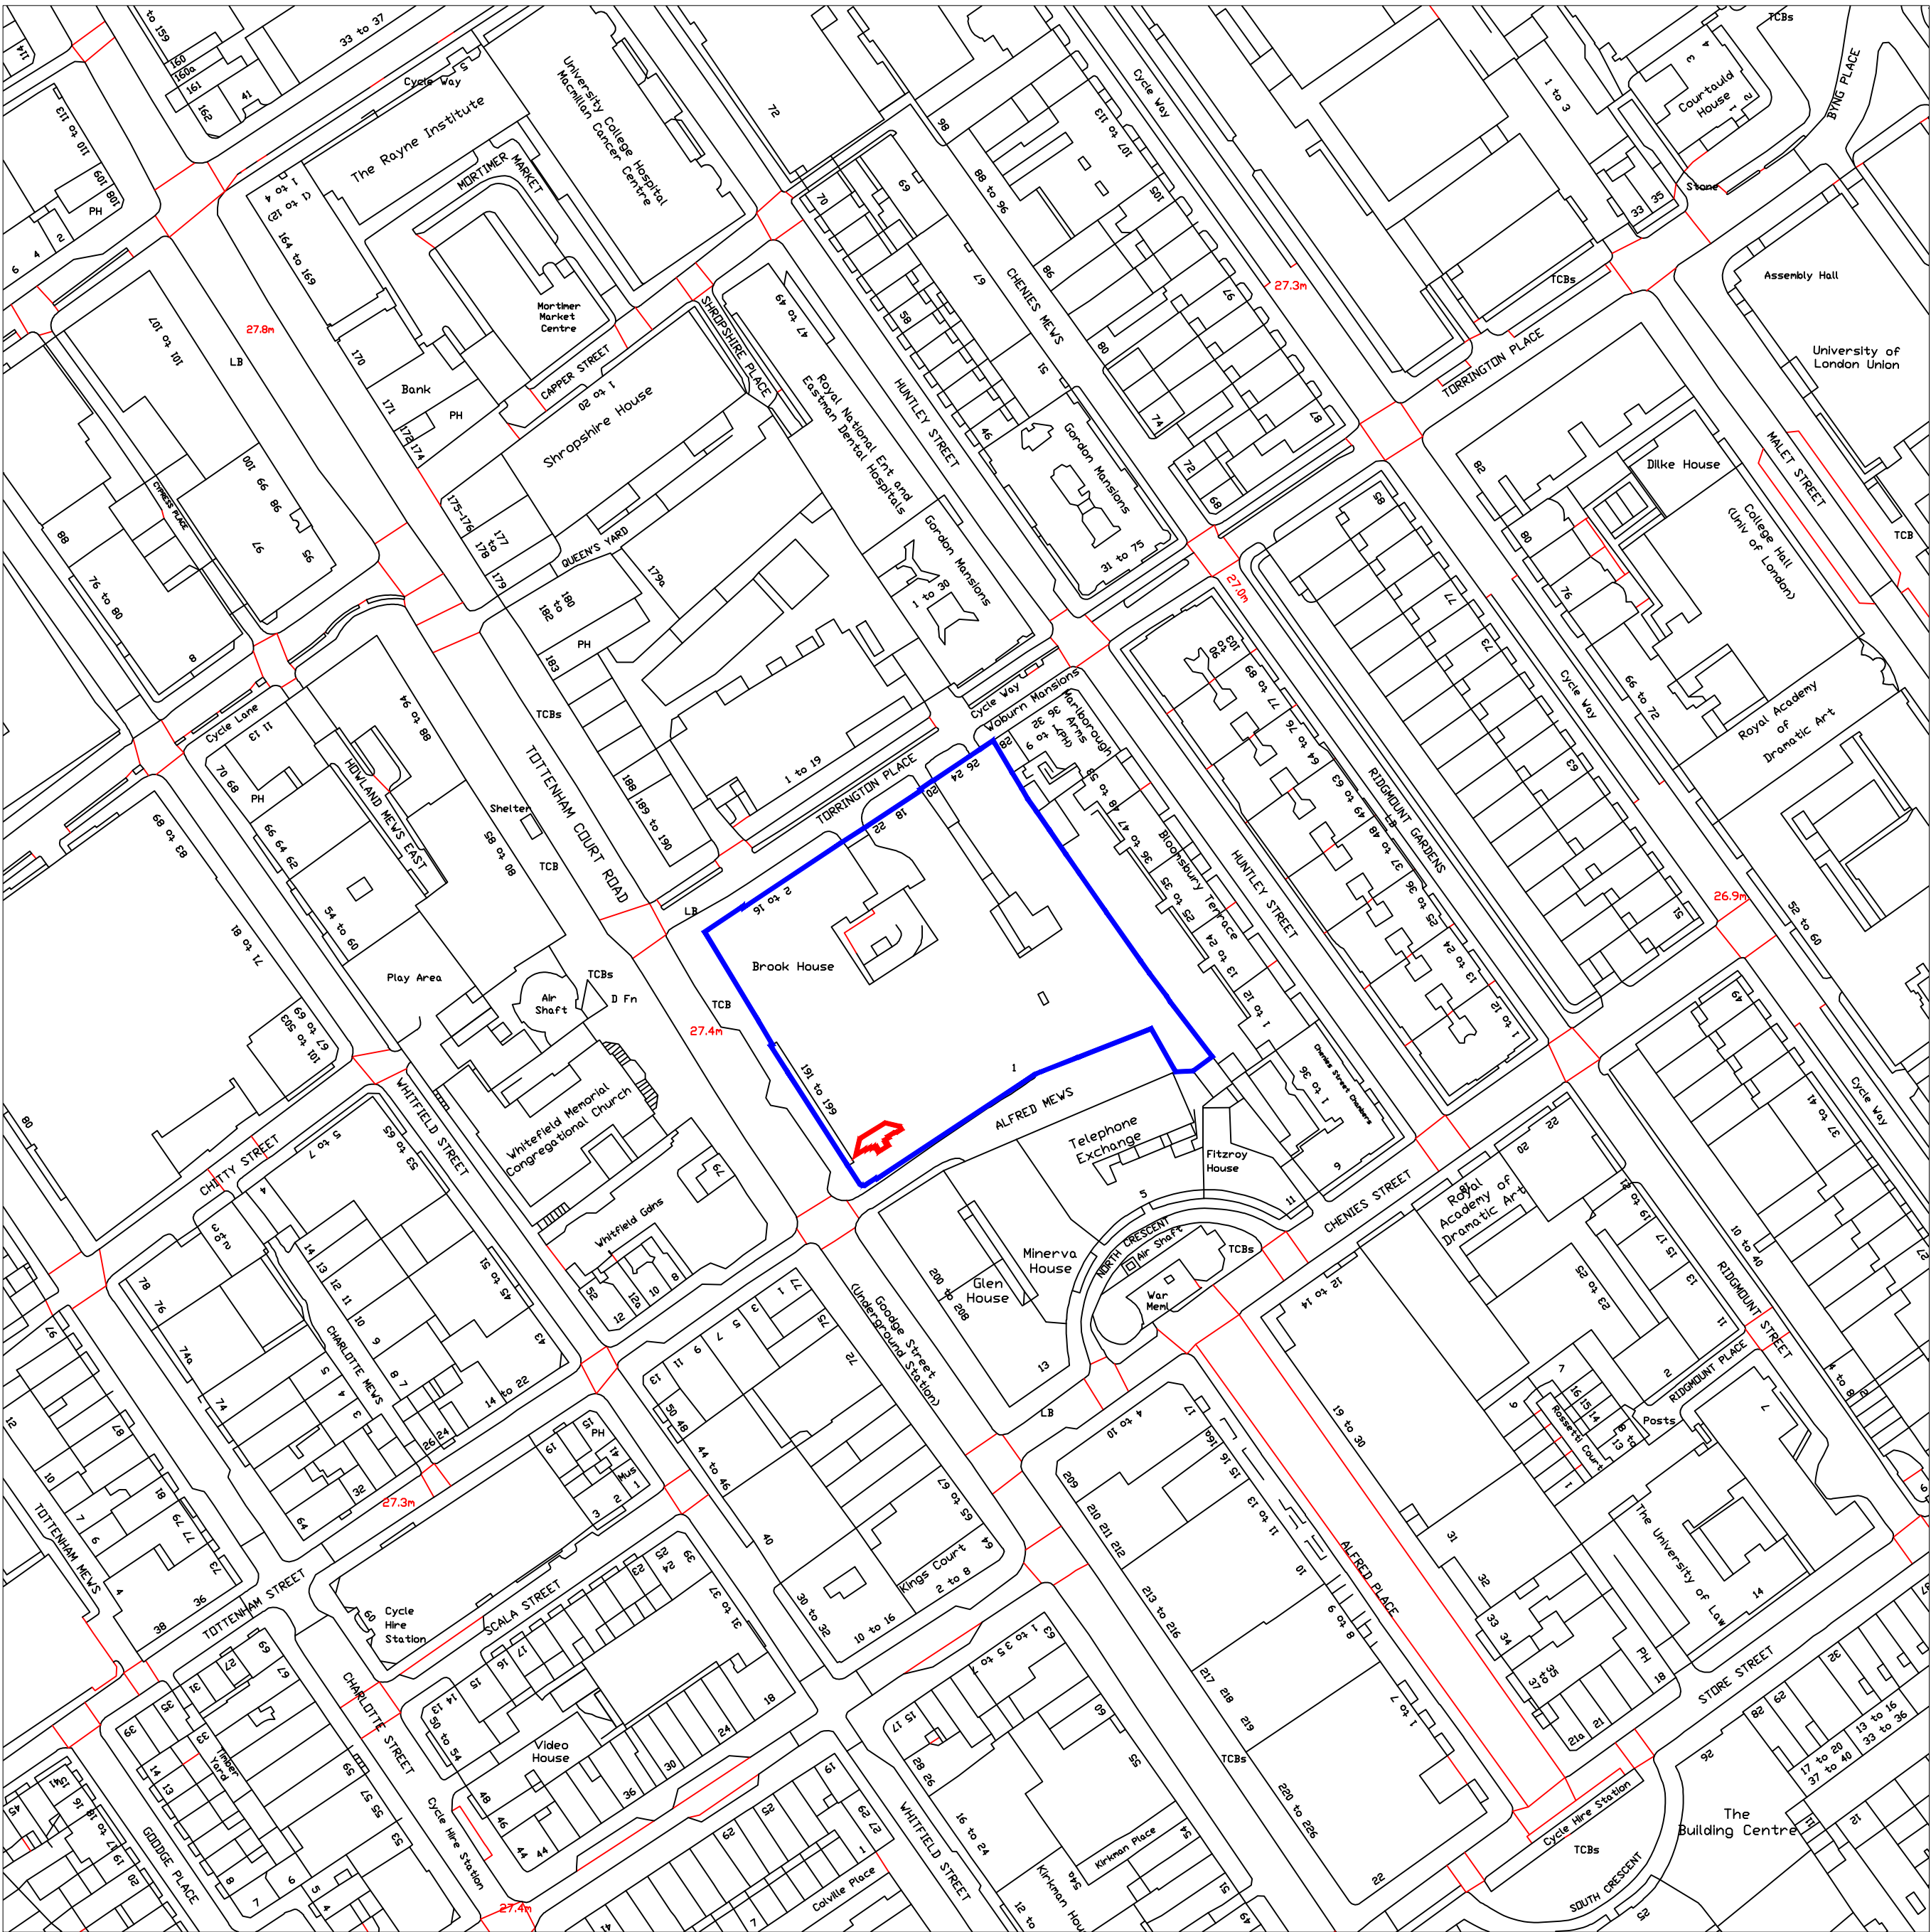

1

SITE PLAN
1:1250

KEY

SITE OWNERSHIP BOUNDARY

APPLICATION BOUNDARY

REV

DATE

DESCRIPTION

01

27/06/2022

PLANNING ISSUE

02

28/06/2022

AMENDED BOUNDARY LINE

N

CLIENT: GENERAL PROJECTS

PROJECT MANAGER & QS: QUARTZ PROJECT SERVICES

M.E.P. ENGINEER: WATERMANS

STRUCTURAL ENGINEER: WEBB YATES

FIRE ENGINEER: DESIGN FIRE CONSULTANTS

PLANNING CONSULTANT: TURLEY

CDM CONSULTANT: BRAIN BULFIN ASSOCIATES

APPROVED INSPECTOR: SOCOTEC

NOTE

1. Do not scale from this drawing.

2. All dimensions to be checked on site by the contractor and such dimensions to be their responsibility.

3. Report all drawings errors, omissions, and discrepancies to the architect.

4. This document may be issued in an uncontrolled CAD format to enable others to use it as background information to make alterations and/or additions. In that instance the file will be accompanied by a PDF version. It is for those making such alterations and additions to ensure that they make use of current background information. WRA Ltd Accepts no liability for any such alterations or additions to the background information or arising out of changes to background information which occur prior to alterations or additions being made.

LOCATION

THE HEAL'S BUILDING
196 TOTTENHAM COURT ROAD
LONDON
W1T 7LQ

WHITE RED ARCHITECTS

45 Charlotte Road
London
EC2A 3PD

TEL: 020 7859 4521
whitered.co.uk

PROJECT NAME:

THE HEAL'S BUILDING

DRAWING TITLE:

SITE LOCATION PLAN & BLOCK PLAN

DRAWN

CHECKED

SCALE @A1

STATUS

SE

JJ

Varies

PLANNING

PROJECT NO.

ZONE

TYPE

SHEET NO.

REVISION

5421

-

-

PL_00_001

02

NOT FOR CONSTRUCTION

2

BLOCK PLAN
1:500