



01
LOWER GROUND FLOOR PLAN

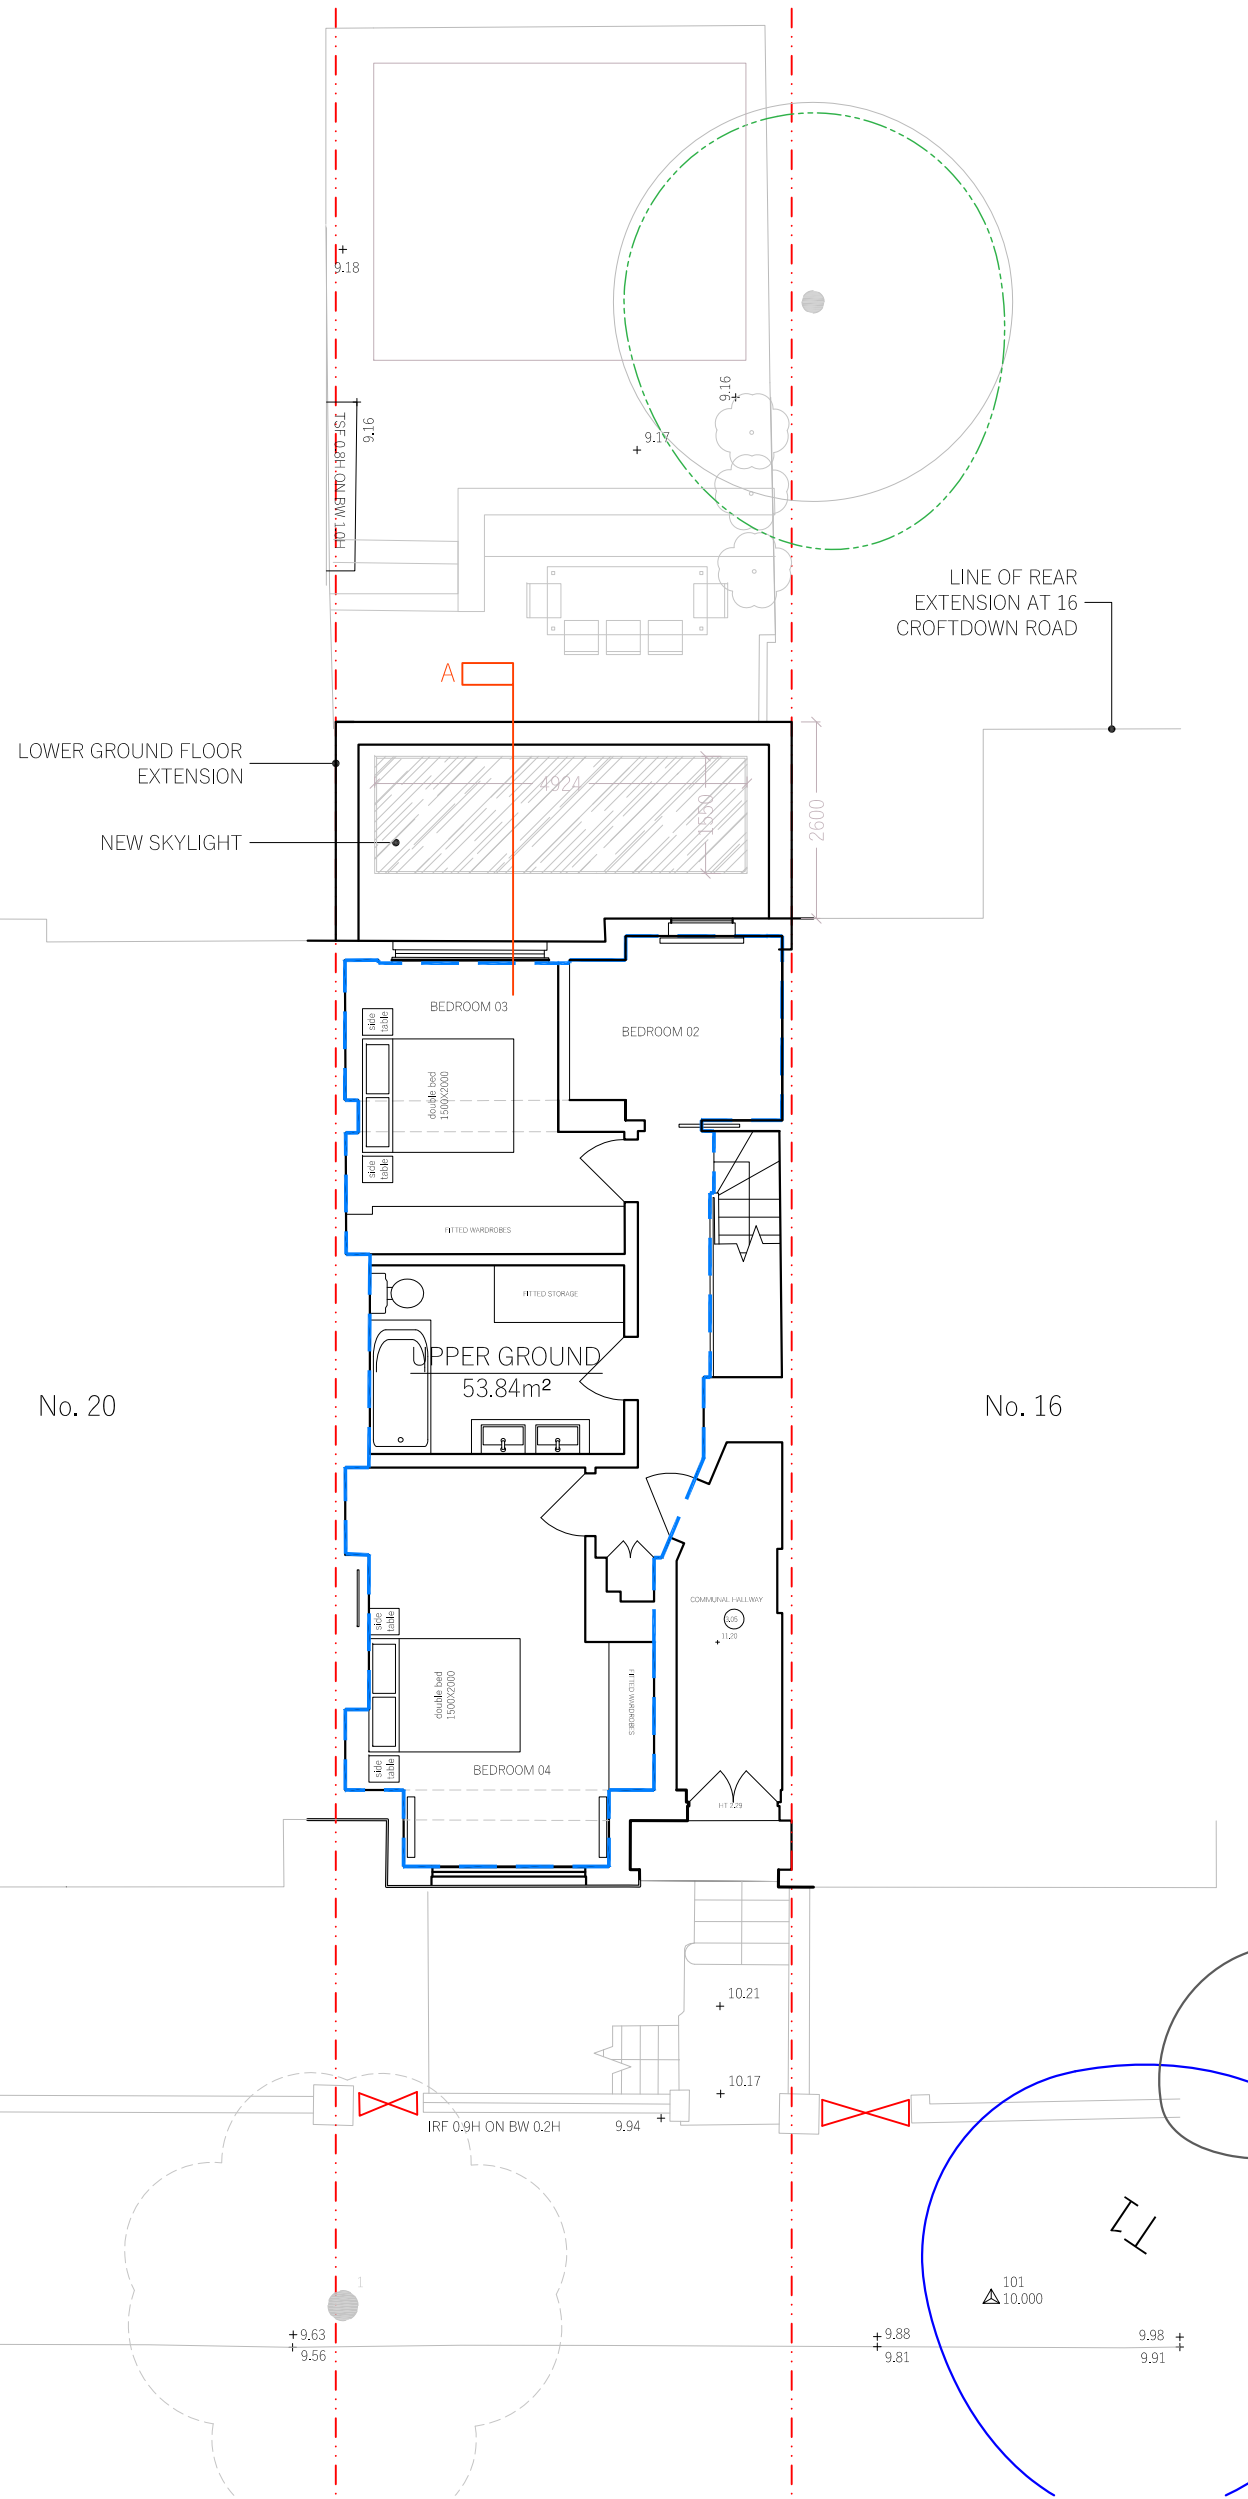

02
UPPER GROUND FLOOR PLAN

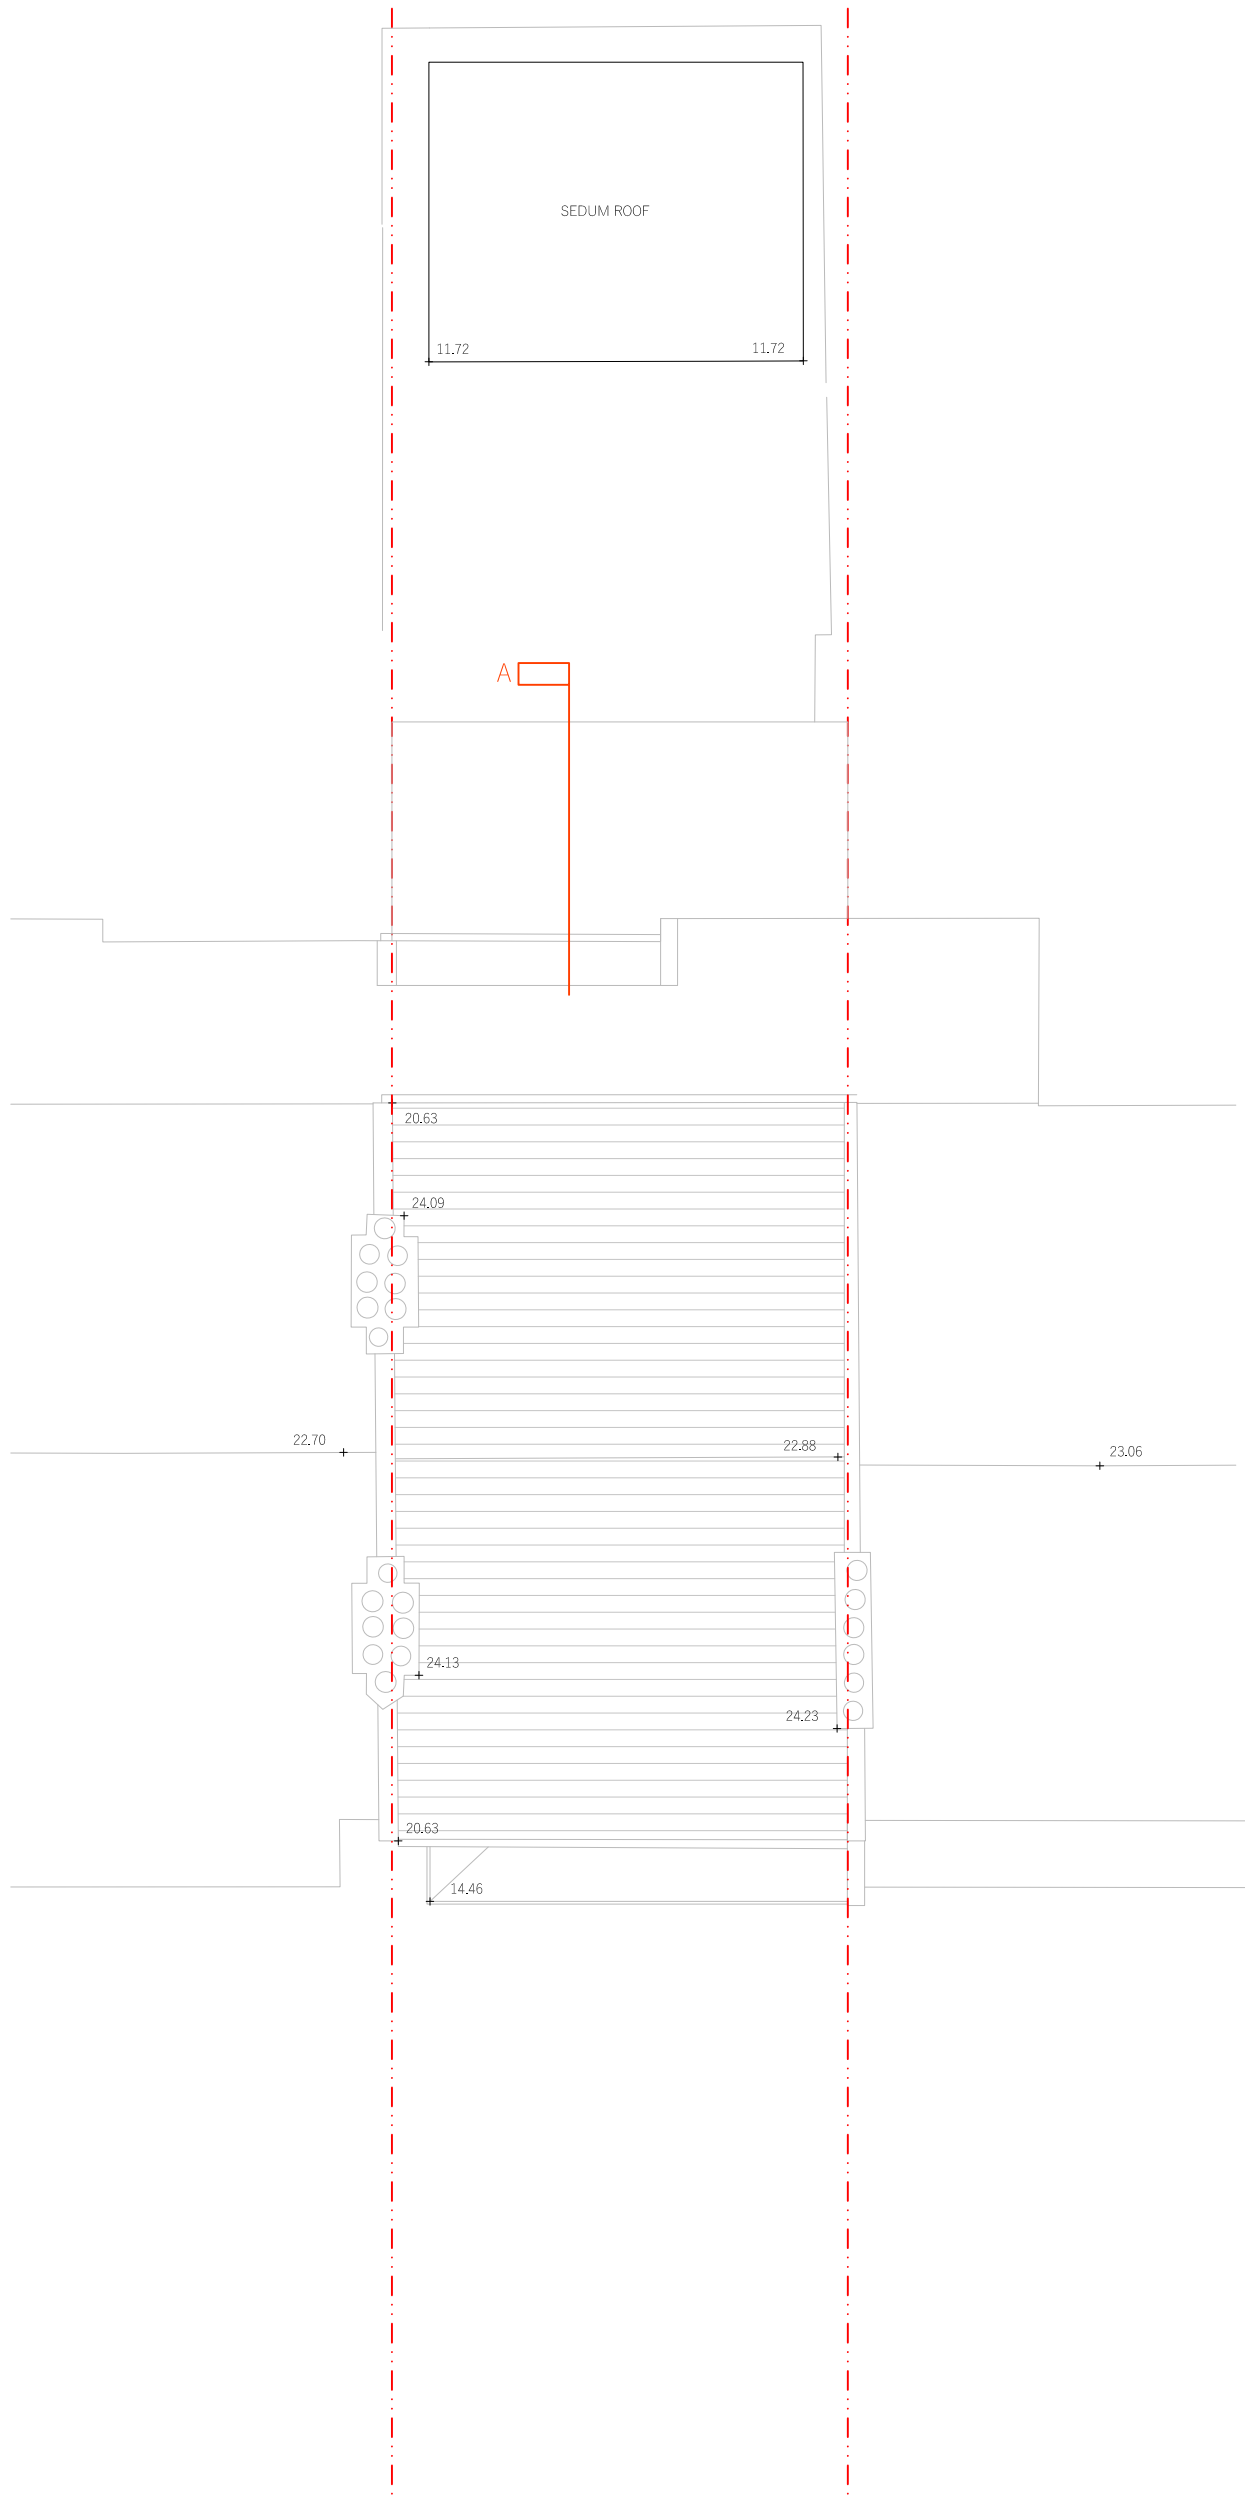


03
ROOF PLAN



04
FRONT ELEVATION



05
REAR ELEVATION

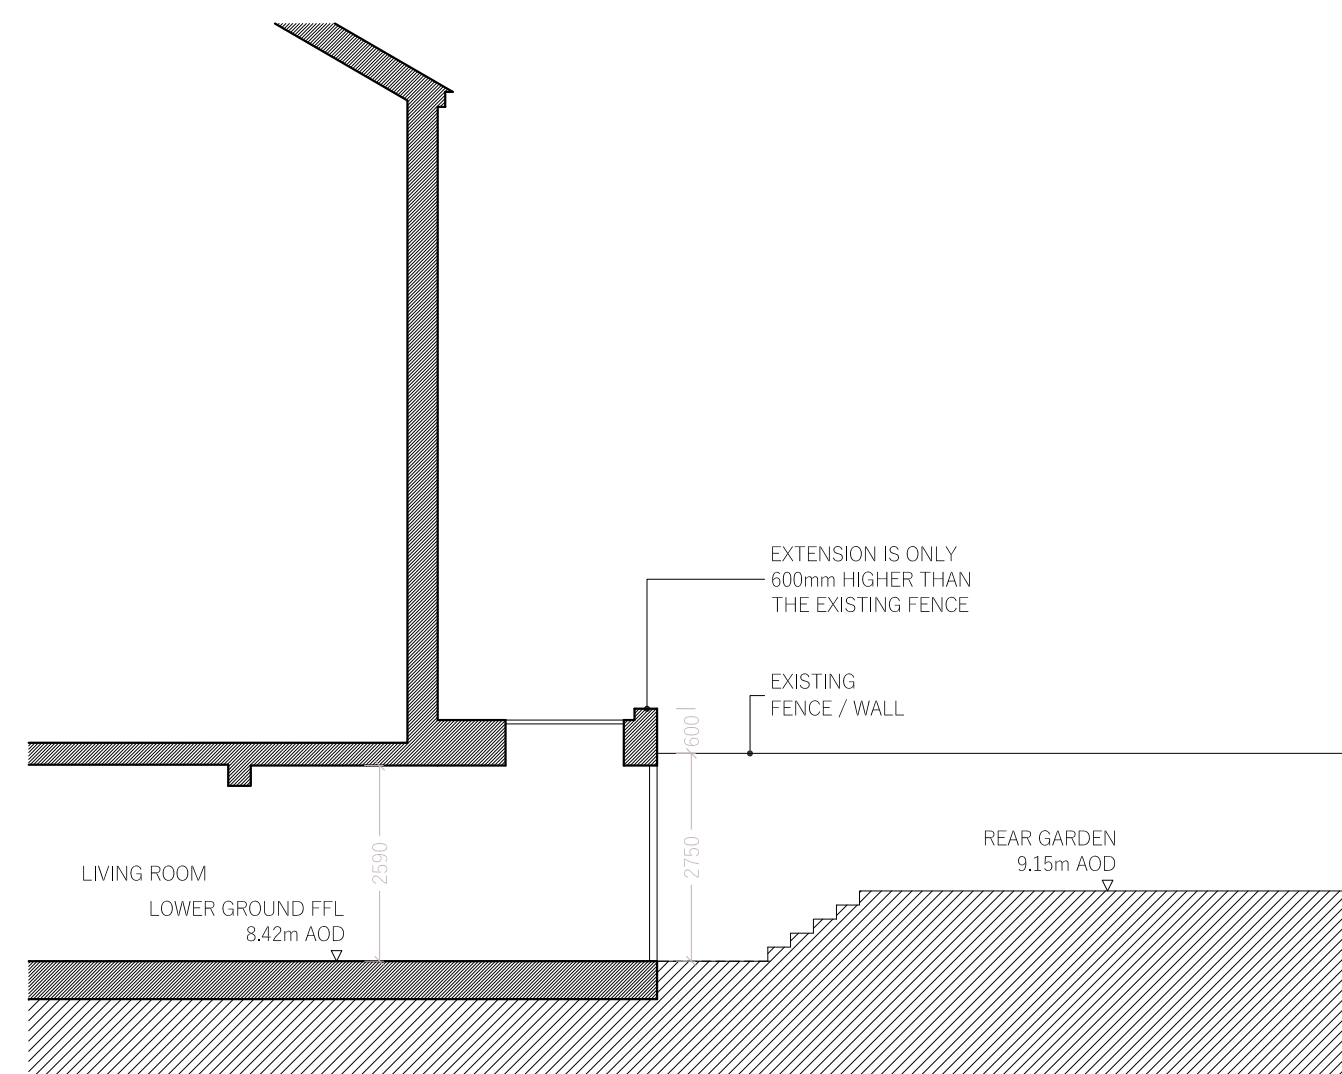

06
SECTION AA

NOTE
This drawing is prepared solely for design and planning submission purposes. It is not intended or suitable for either Building Regulations or Construction purposes and should not be used for such.

FOR ELECTRONIC DATA USE
Electronic data/drawings are issued as "read only" and should not be interrogated for measurement. All dimensions and levels should be read only from those values stated in text on the drawing.

AREA MEASUREMENT
The areas are approximate and can only be verified by a detailed dimensional survey of the completed building. Any decisions to be made on the basis of these predictions whether as to project viability, pre-letting, lease agreements or the like should include due allowances for the increases and decreases inherent in the design development and building processes. Figures relate to the likely areas of the building at the current state of the design and using Gross External Area (GEA), Gross Internal Area (GIA) and Net Internal Area (NIA) method of measurement from the Code of Measuring Practice, 5th edition (RICS code of practice). All areas are subject to Town Planning and Conservation Area Consent, and detailed Rights to Light analysis.

REVISION	DATE	COMMENT
----------	------	---------

PROJECT:
18a CROFTDOWN ROAD
LONDON NW5 1EH

CLIENT:
DAVID ELKINGTON
-

DRAWING:
PROPOSED PLANS & ELEVATIONS
-

SCALE BAR:
0m 5m 10m

DATE: 07.07.22	SCALE: 1:100 @ A1	DRAWN: DW	CHECK: DG
REASON FOR ISSUE: PLANNING		NORTH: 	
DRAWING NO: 0141_PL_001		REV: 1	

DHaus
THE DHAUS COMPANY LIMITED | UNIT 13, OLD DAIRY COURT | 17 CREUCH HILL | LONDON N4 4AP
info@dhaus.com