
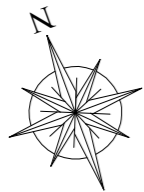



GENERAL NOTES:

This drawing is copyright of KSR architects. This drawing must be read in conjunction with the Designer's Risk Assessment, specification and all other relevant documentation and drawings. KSR architects accept no liability for any expense, loss or damage of whatsoever nature and however arising from any variation made to this drawing or in the execution of the work to which it relates which has not been referred to them and their approval obtained.

Areas are based on unchecked survey and are approximate only. Do not scale from this drawing or the digital data, only figured dimensions are to be used. Refer to linear scale for guidance. Check all dimensions on site prior to carrying out any works and advise any discrepancy

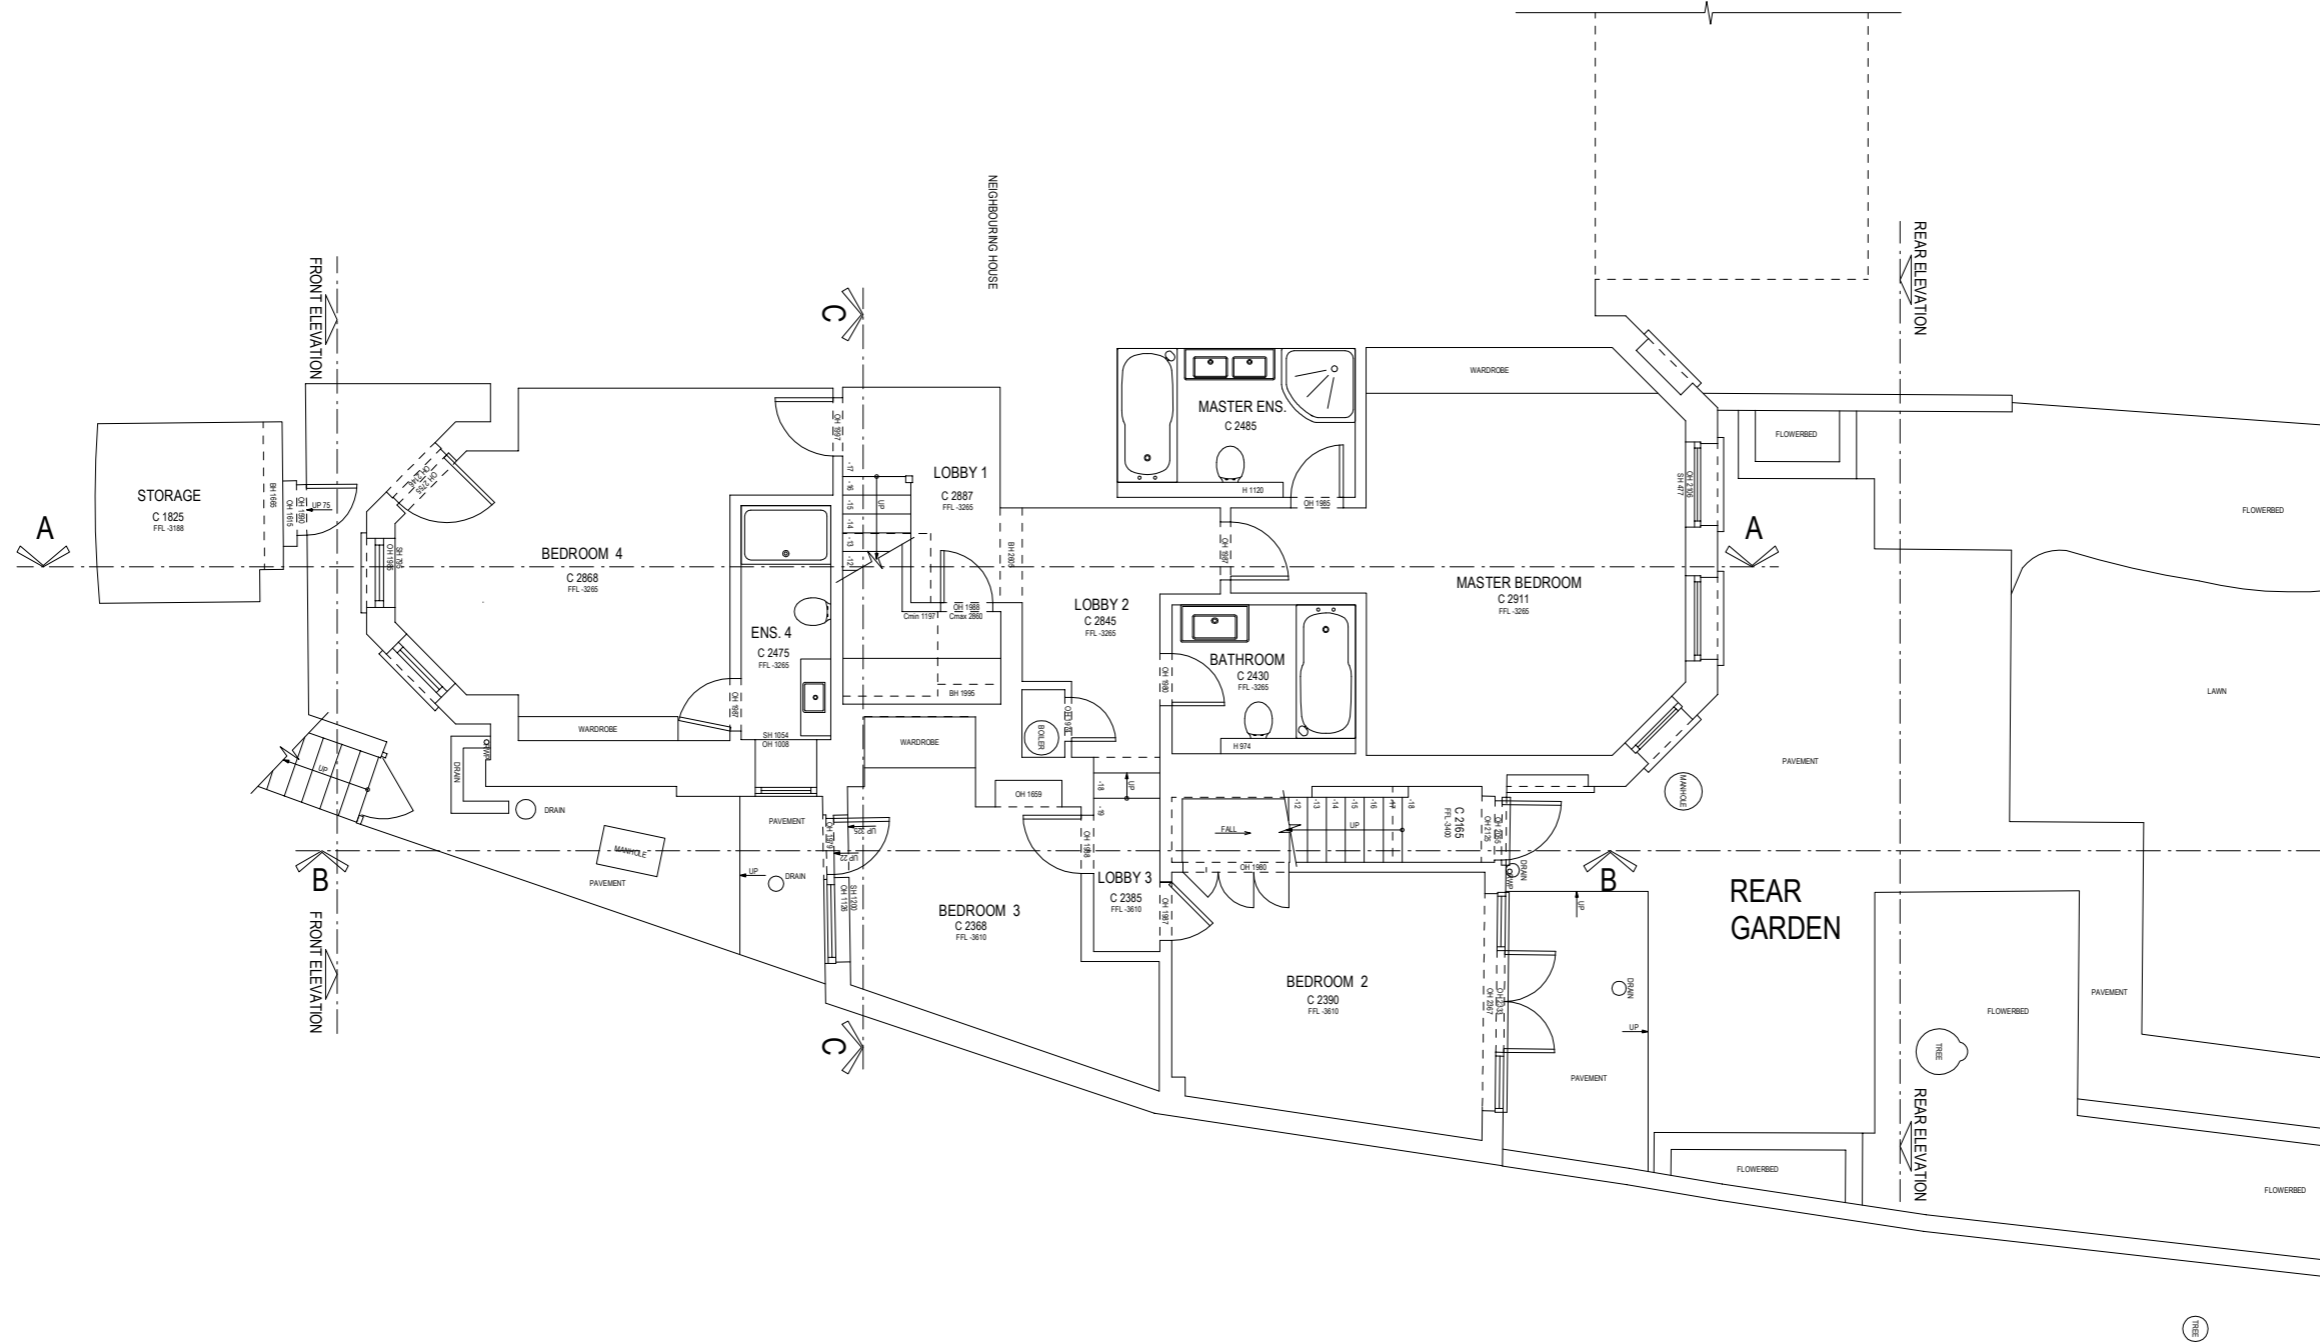

1:100 @ A3

 

Status: PLANNING APPLICATION

KSR ARCHITECTS & INTERIOR DESIGNERS

KSR Architects LLP
14 Greenland Street
London NW1 0ND

mail@ksrarchitects.com
t: +44 (0)20 7692 5000
www.ksrarchitects.com

FLAT 2, 16 LYNDHURST GARDENS - HAMPSTEAD

EXISTING LGF Plan

Date 11/05/2021 Scale: 1:100 @ A3


Drawn By: OC Checked By: RS

Project Ref. 20041 Rev: A
Drawing No 000-PA-001

© KSR ARCHITECTS & INTERIOR DESIGNERS

GENERAL NOTES:

This drawing is copyright of KSR architects. This drawing must be read in conjunction with the Designer's Risk Assessment, specification and all other relevant documentation and drawings. KSR architects accept no liability for any expense, loss or damage of whatsoever nature and however arising from any variation made to this drawing or in the execution of the work to which it relates which has not been referred to them and their approval obtained. Areas are based on unchecked survey and are approximate only. Do not scale from this drawing or the digital data, only figured dimensions are to be used. Refer to linear scale for guidance. Check all dimensions on site prior to carrying out any works and advise any discrepancy

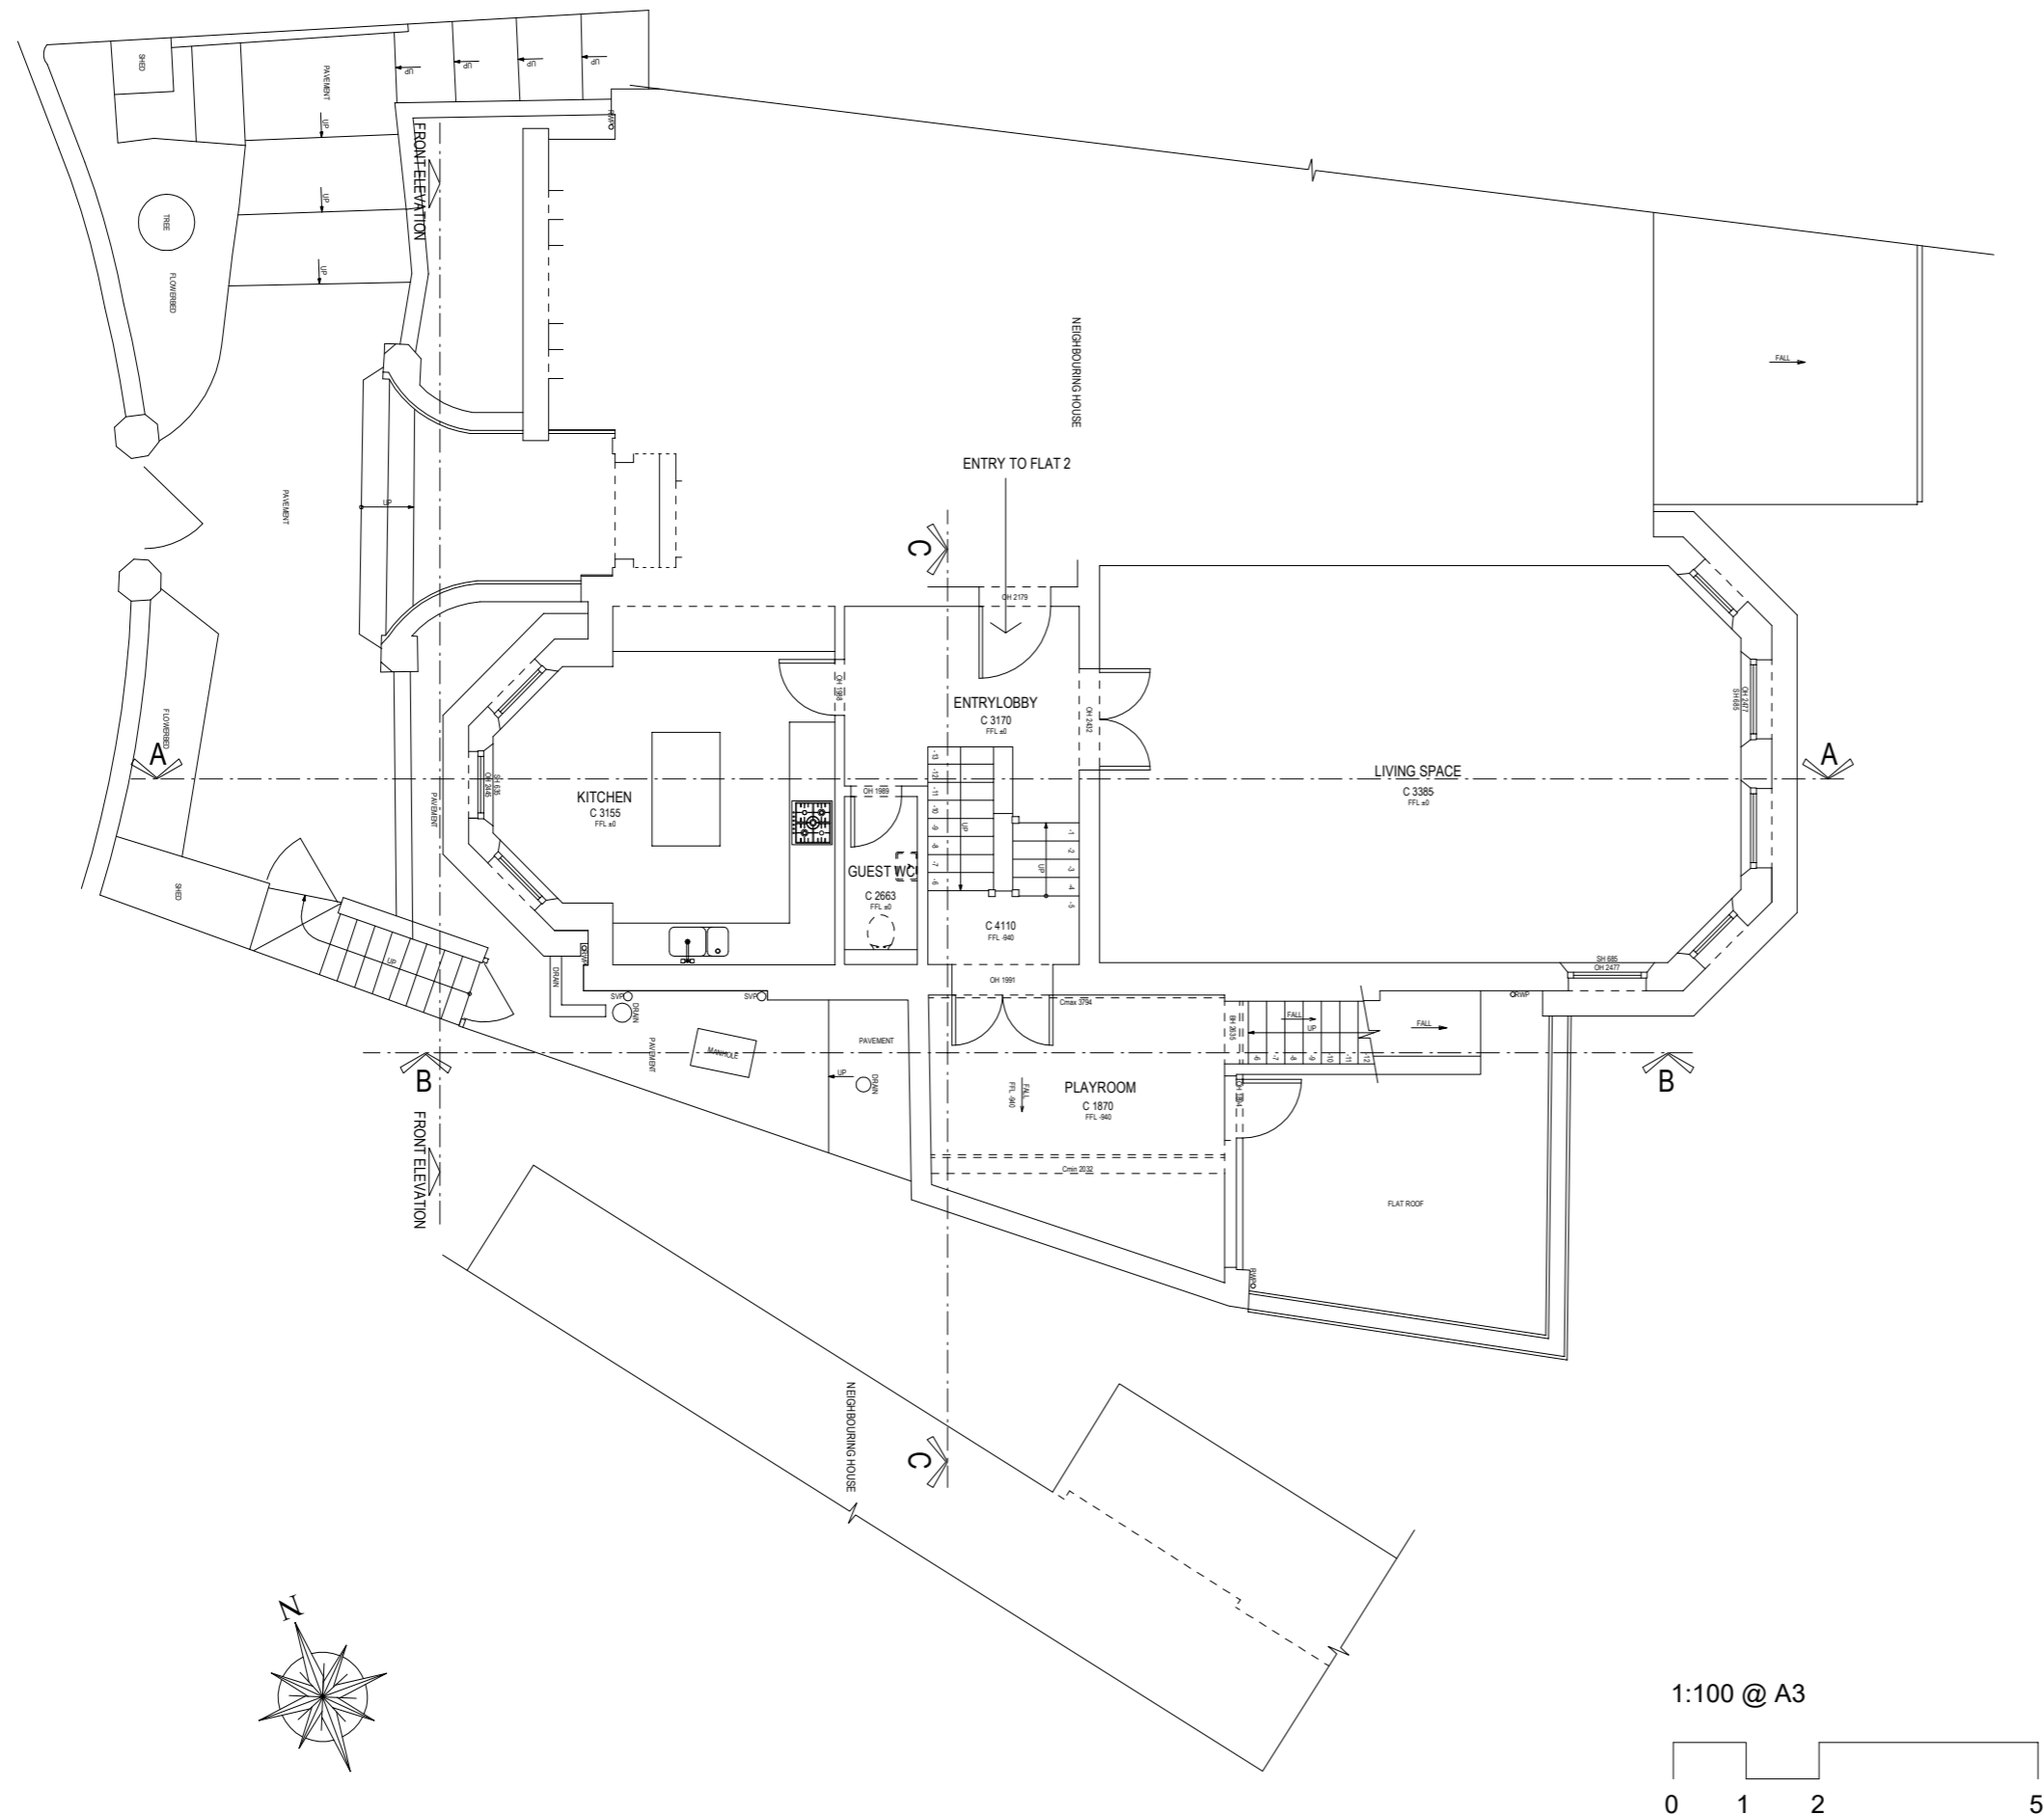

Status: PLANNING APPLICATION

KSR ARCHITECTS & INTERIOR DESIGNERS

KSR Architects LLP mail@ksrarchitects.com
14 Greenland Street E: +44 (0)20 7692 5000
London NW1 0ND www.ksrarchitects.com

FLAT 2, 16 LYNDHURST GARDENS - HAMPSTEAD

EXISTING GF PLAN

Date 11/05/2021 Scale: 1:100 @A3



Drawn By: OC Checked By: RS

Project Ref. 20041 Rev: A
Drawing No 000-PA-002


© KSR ARCHITECTS & INTERIOR DESIGNERS

GENERAL NOTES:

This drawing is copyright of KSR architects. This drawing must be read in conjunction with the Designer's Risk Assessment, specification and all other relevant documentation and drawings. KSR architects accept no liability for any expense, loss or damage of whatsoever nature and however arising from any variation made to this drawing or in the execution of the work to which it relates which has not been referred to them and their approval obtained. Areas are based on unchecked survey and are approximate only. Do not scale from this drawing or the digital data, only figured dimensions are to be used. Refer to linear scale for guidance. Check all dimensions on site prior to carrying out any works and advise any discrepancy

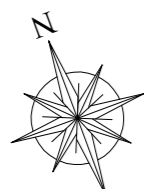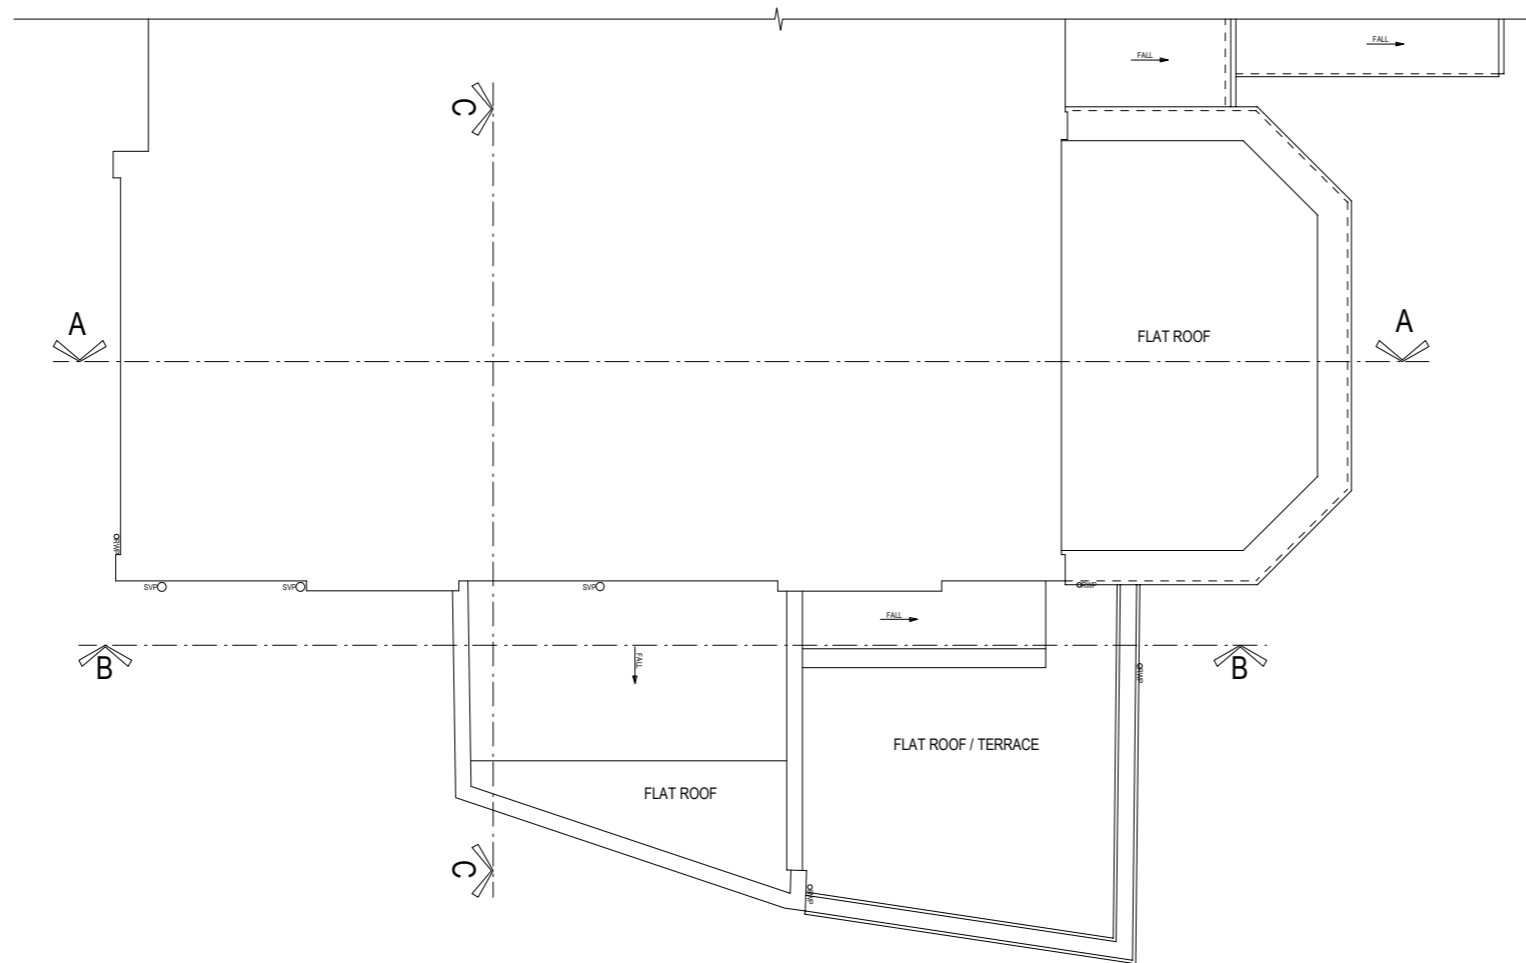

1:100@ A3

 

Status: PLANNING APPLICATION

KSR ARCHITECTS & INTERIOR DESIGNERS

KSR Architects LLP
14 Greenland Street
London NW1 0ND
mail@ksrarchitects.com
t: +44 (0)20 7692 5000
www.ksrarchitects.com

FLAT 2, 16 LYNDHURST GARDENS - HAMPSTEAD

**EXISTING ROOF PLAN
(SIDE EXTENSION)**

Date 11/05/2021 Scale: 1:100 @A3


Drawn By: OC Checked By: RS

Project Ref: 20041 Rev: A
Drawing No 000-PA-003

© KSR ARCHITECTS & INTERIOR DESIGNERS



1:100 @ A3

 

GENERAL NOTES:

This drawing is copyright of KSR architects. This drawing must be read in conjunction with the Designer's Risk Assessment, specification and all other relevant documentation and drawings. KSR architects accept no liability for any expense, loss or damage of whatsoever nature and however arising from any variation made to this drawing or in the execution of the work to which it relates which has not been referred to them and their approval obtained. Areas are based on unchecked survey and are approximate only. Do not scale from this drawing or the digital data, only figured dimensions are to be used. Refer to linear scale for guidance. Check all dimensions on site prior to carrying out any works and advise any discrepancy

Status: PLANNING APPLICATION

KSR ARCHITECTS & INTERIOR DESIGNERS
 KSR Architects LLP mail@ksrarchitects.com
 14 Greenland Street t: +44 (0)20 7692 5000
 London NW1 0ND www.ksrarchitects.com

FLAT 2, 16 LYNDHURST GARDENS - HAMPSTEAD

EXISTING REAR ELEVATION


Date 11/05/2021 Scale: 1:100 @A3

Drawn By: OC Checked By: RS

Project Ref. 20041 Rev.A
 Drawing No 010-PA-011



1:100 @ A3

 

GENERAL NOTES:

This drawing is copyright of KSR architects. This drawing must be read in conjunction with the Designer's Risk Assessment, specification and all other relevant documentation and drawings. KSR architects accept no liability for any expense, loss or damage of whatsoever nature and however arising from any variation made to this drawing or in the execution of the work to which it relates which has not been referred to them and their approval obtained. Areas are based on unchecked survey and are approximate only. Do not scale from this drawing or the digital data, only figured dimensions are to be used. Refer to linear scale for guidance. Check all dimensions on site prior to carrying out any works and advise any discrepancy

Status: PLANNING APPLICATION

KSR ARCHITECTS & INTERIOR DESIGNERS

KSR Architects LLP mail@ksrarchitects.com
 14 Greenland Street t: +44 (0)20 7692 5000
 London NW1 0ND www.ksrarchitects.com

FLAT 2, 16 LYNTHURST GARDENS - HAMPSTEAD


EXISTING FRONT ELEVATION

Date 11/05/2021 Scale: 1:100 @ A3


Drawn By: OC Checked By: RS

Project Ref. 20041 Rev: A
 Drawing No 010 -PA-012

© KSR ARCHITECTS & INTERIOR DESIGNERS

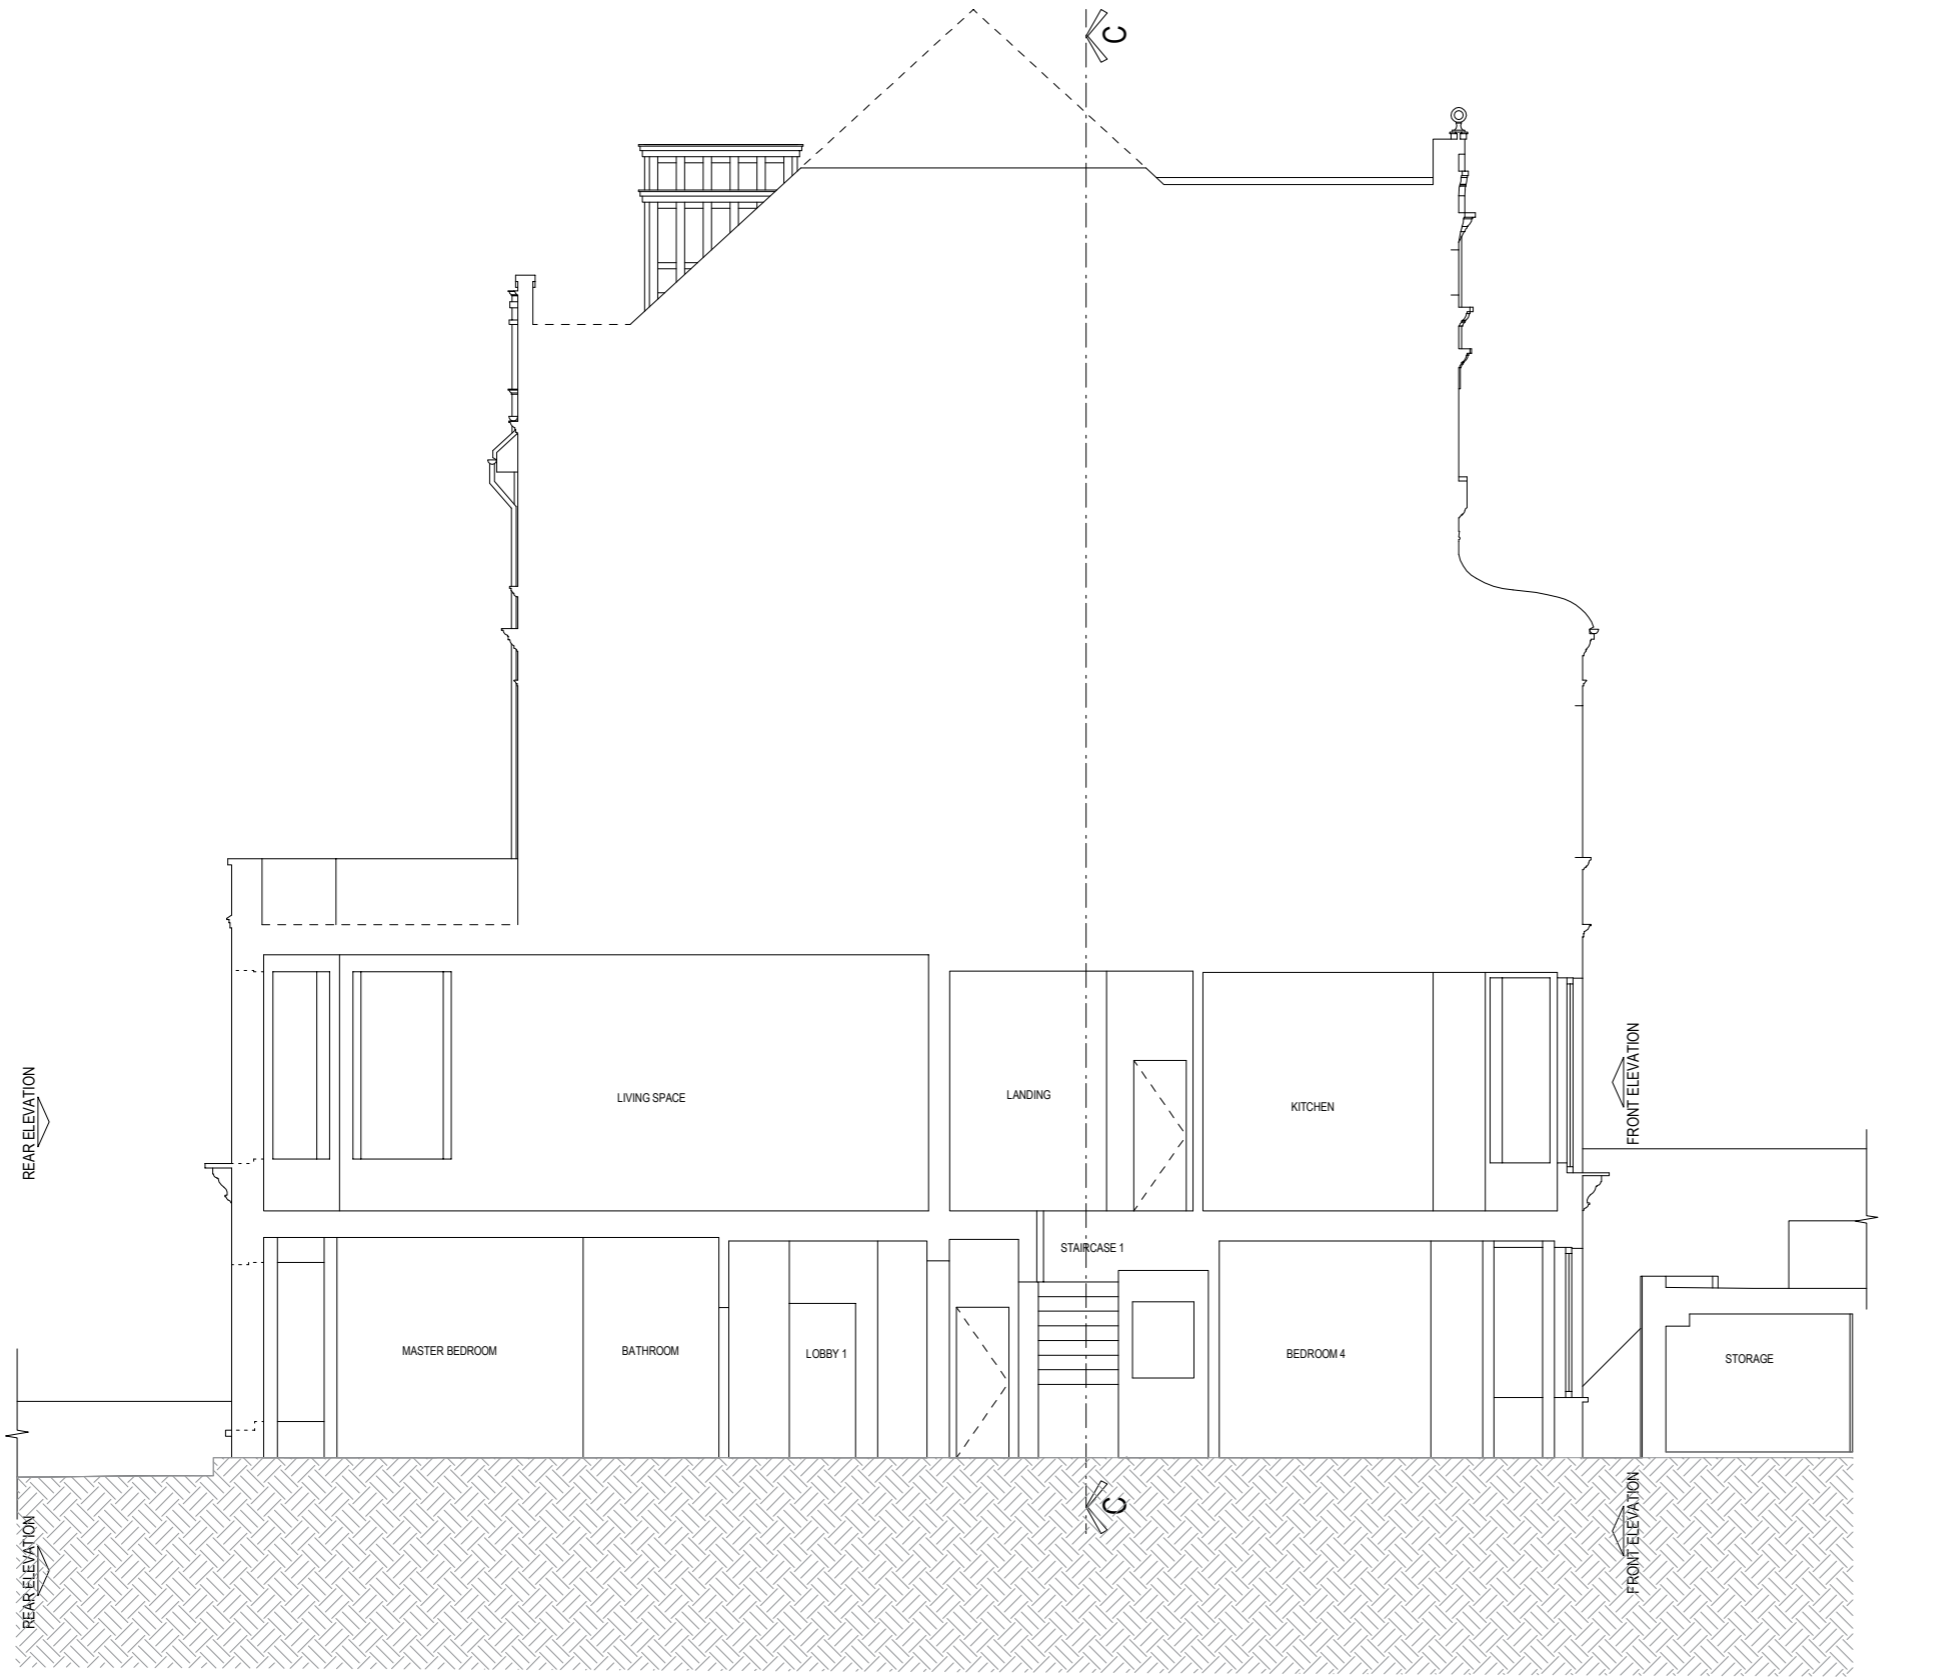

1:100@ A3

 

GENERAL NOTES:

This drawing is copyright of KSR architects. This drawing must be read in conjunction with the Designer's Risk Assessment, specification and all other relevant documentation and drawings. KSR architects accept no liability for any expense, loss or damage of whatsoever nature and however arising from any variation made to this drawing or in the execution of the work to which it relates which has not been referred to them and their approval obtained.

Areas are based on unchecked survey and are approximate only. Do not scale from this drawing or the digital data, only figured dimensions are to be used. Refer to linear scale for guidance. Check all dimensions on site prior to carrying out any works and advise any discrepancy

Status: PLANNING APPLICATION

KSR ARCHITECTS & INTERIOR DESIGNERS
 KSR Architects LLP mail@ksrarchitects.com
 14 Greenland Street t: +44 (0)20 7692 5000
 London NW1 0ND www.ksrarchitects.com

FLAT 2, 16 LYNDHURST GARDENS - HAMPSTEAD
 EXISTING SECTION AA

Date 11/05/2021 Scale: 1:100 @A3
 Drawn By: OC Checked By: RS

Project Ref. 20041 Rev: A
 Drawing No 020-PA-021


© KSR ARCHITECTS & INTERIOR DESIGNERS

GENERAL NOTES:

This drawing is copyright of KSR architects. This drawing must be read in conjunction with the Designer's Risk Assessment, specification and all other relevant documentation and drawings. KSR architects accept no liability for any expense, loss or damage of whatsoever nature and however arising from any variation made to this drawing or in the execution of the work to which it relates which has not been referred to them and their approval obtained. Areas are based on unchecked survey and are approximate only. Do not scale from this drawing or the digital data, only figured dimensions are to be used. Refer to linear scale for guidance. Check all dimensions on site prior to carrying out any works and advise any discrepancy



1:100@ A3

 

Status:PLANNING APPLICATION

KSR ARCHITECTS & INTERIOR DESIGNERS

KSR Architects LLP mail@ksrarchitects.com
14 Greenland Street t: +44 (0)20 7692 5000
London NW1 0ND www.ksrarchitects.com

FLAT 2, 16 LYNDHURST GARDENS - HAMPSTEAD


EXISTING SECTION BB

Date 11/05/2021 Scale:1:100 @A3


Drawn By:OC Checked By:RS

Project Ref. 20041 Rev:A
Drawing No 020-PA-022

© KSR ARCHITECTS & INTERIOR DESIGNERS

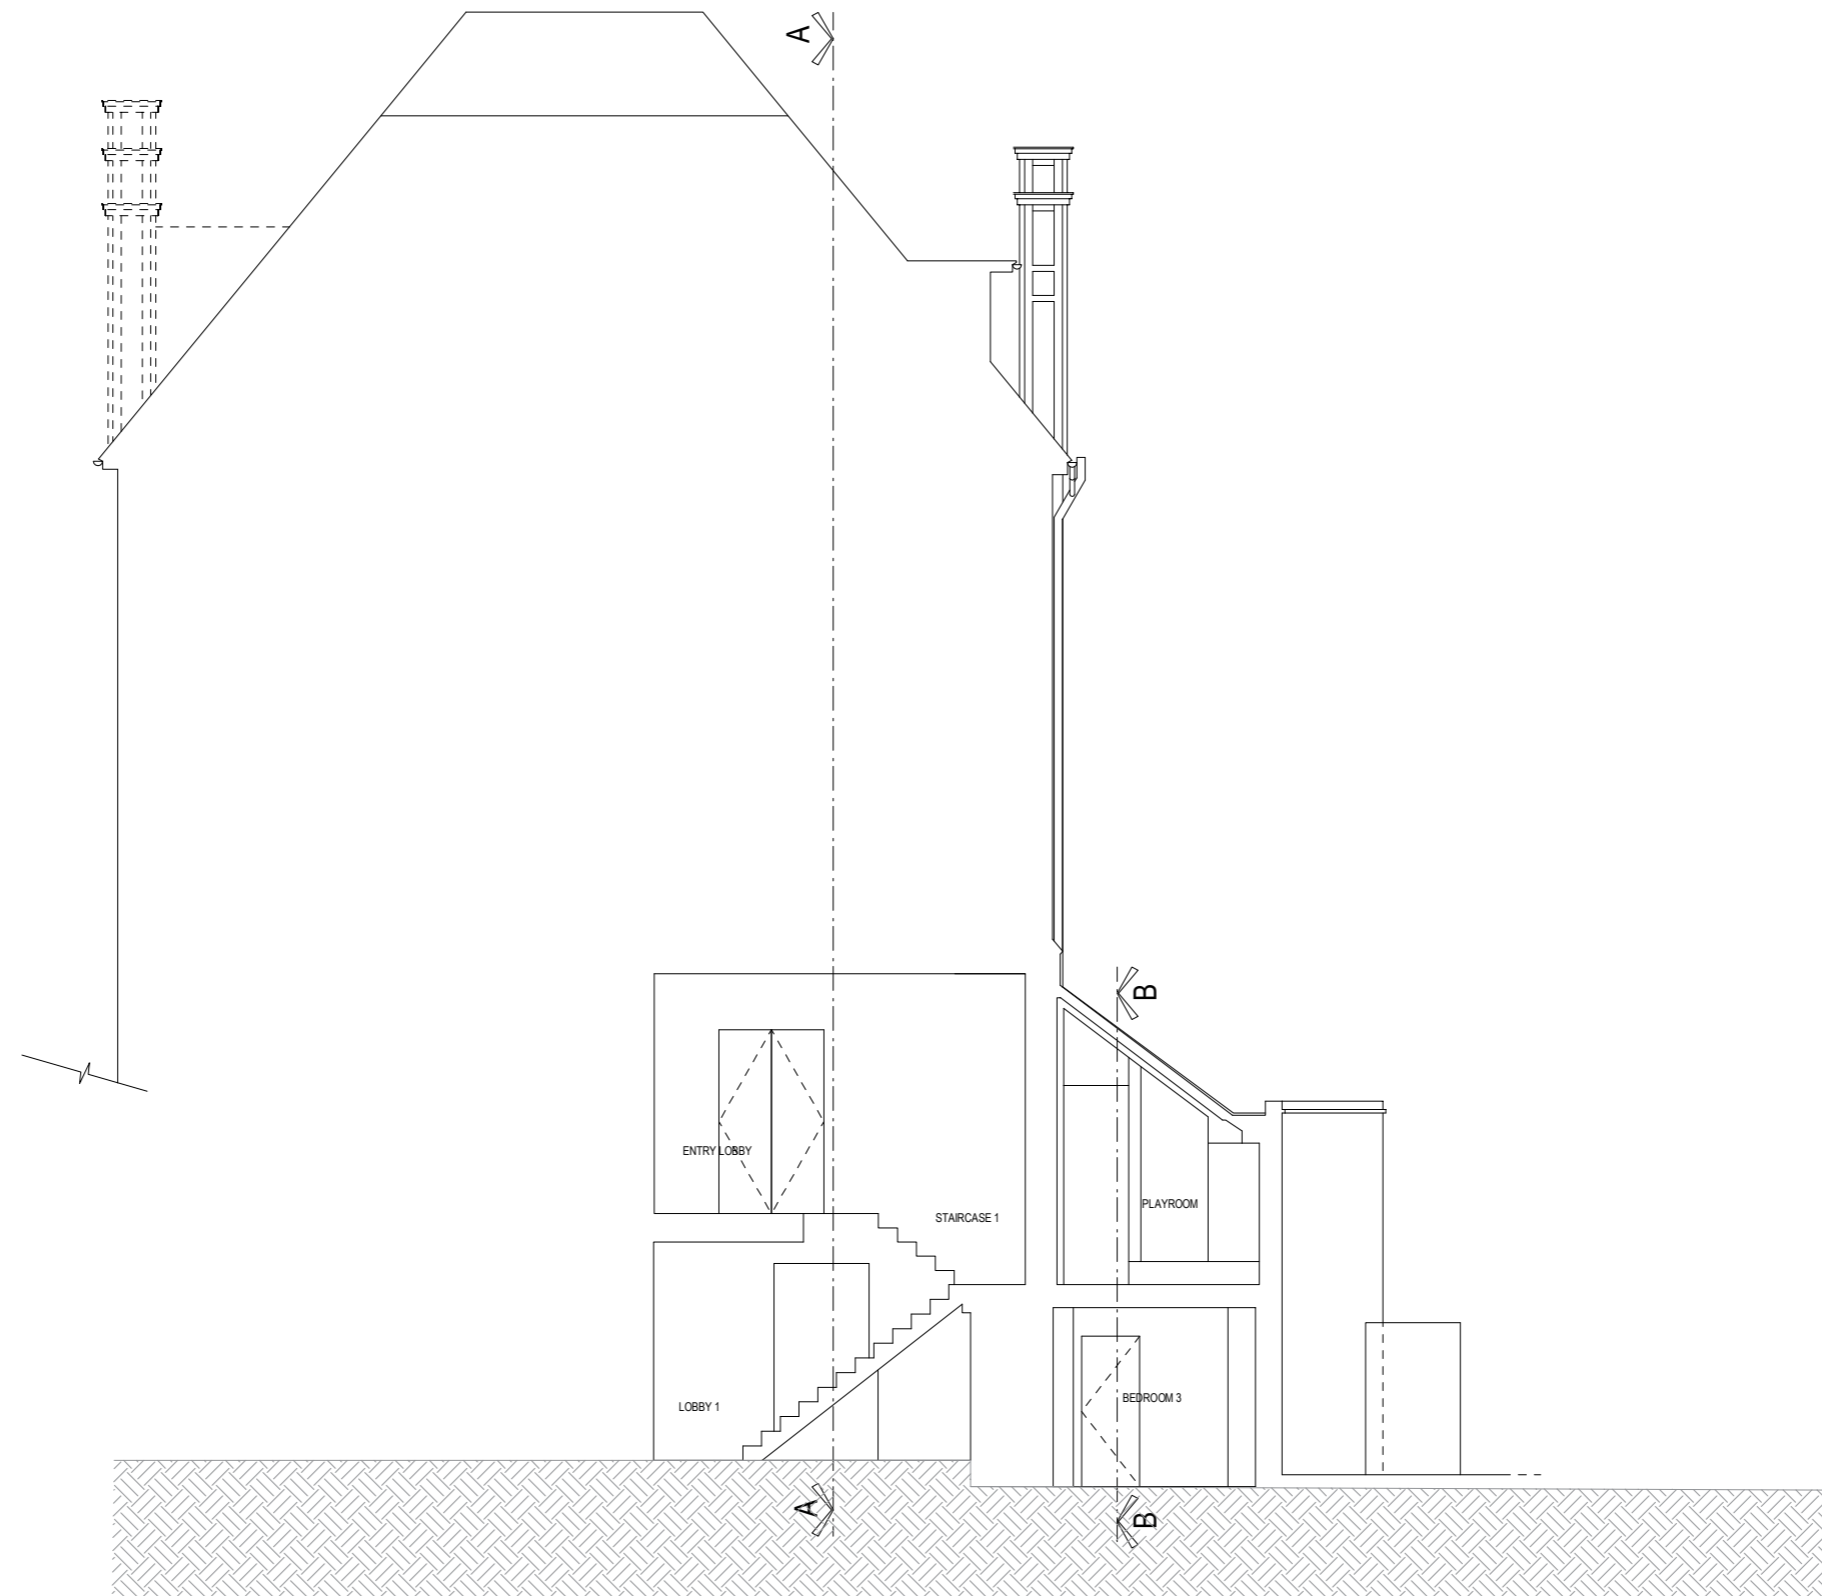

1:100@ A3

 

GENERAL NOTES:

This drawing is copyright of KSR architects. This drawing must be read in conjunction with the Designer's Risk Assessment, specification and all other relevant documentation and drawings. KSR architects accept no liability for any expense, loss or damage of whatsoever nature and however arising from any variation made to this drawing or in the execution of the work to which it relates which has not been referred to them and their approval obtained. Areas are based on unchecked survey and are approximate only. Do not scale from this drawing or the digital data, only figured dimensions are to be used. Refer to linear scale for guidance. Check all dimensions on site prior to carrying out any works and advise any discrepancy

Status:PLANNING APPLICATION

KSR ARCHITECTS & INTERIOR DESIGNERS

KSR Architects LLP mail@ksrarchitects.com
 14 Greenland Street t: +44 (0)20 7692 5000
 London NW1 0ND www.ksrarchitects.com

FLAT 2, 16 LYNDHURST GARDENS - HAMPSTEAD

EXISTING SECTION CC

Date 11/05/2021 Scale:1:100 @A3

Drawn By:OC Checked By:RS

Project Ref. 20041 Rev:A
 Drawing 020-PA-023

© KSR ARCHITECTS & INTERIOR DESIGNERS