

GENERAL NOTES:

This drawing is copyright of KSR architects. This drawing must be read in conjunction with the Designer's Risk Assessment, specification and all other relevant documentation and drawings. KSR architects accept no liability for any expense, loss or damage of whatsoever nature and however arising from any variation made to this drawing or in the execution of the work to which it relates which has not been referred to them and their approval obtained.

Areas are based on unchecked survey and are approximate only. Do not scale from this drawing or the digital data, only figured dimensions are to be used. Refer to linear scale for guidance.

Check all dimensions on site prior to carrying out any works and advise any discrepancy

KEY

Demolition

Rev. A 24/11/2021 Review Rear El.
Rev. B 21/02/2022 Reduce Terrace Extension
Rev. C 07/03/2022 Review Design Side El. Window

Status:PLANNING APPLICATION

KSR ARCHITECTS & INTERIOR DESIGNERS

KSR Architects LLP mail@ksrarchitects.com
14 Greenland Street t: +44 (0)20 7692 5000
London NW1 0ND www.ksrarchitects.com

FLAT 2, 16 LYNDHURST GARDENS - HAMPSTEAD

DEMOLITION GF PLAN


Date 11/05/2021 Scale:1:100 @A3

Drawn By:OC Checked By:RS

Project Ref. 20041 Rev. C

Drawing No 4-PA-402

© KSR ARCHITECTS & INTERIOR DESIGNERS

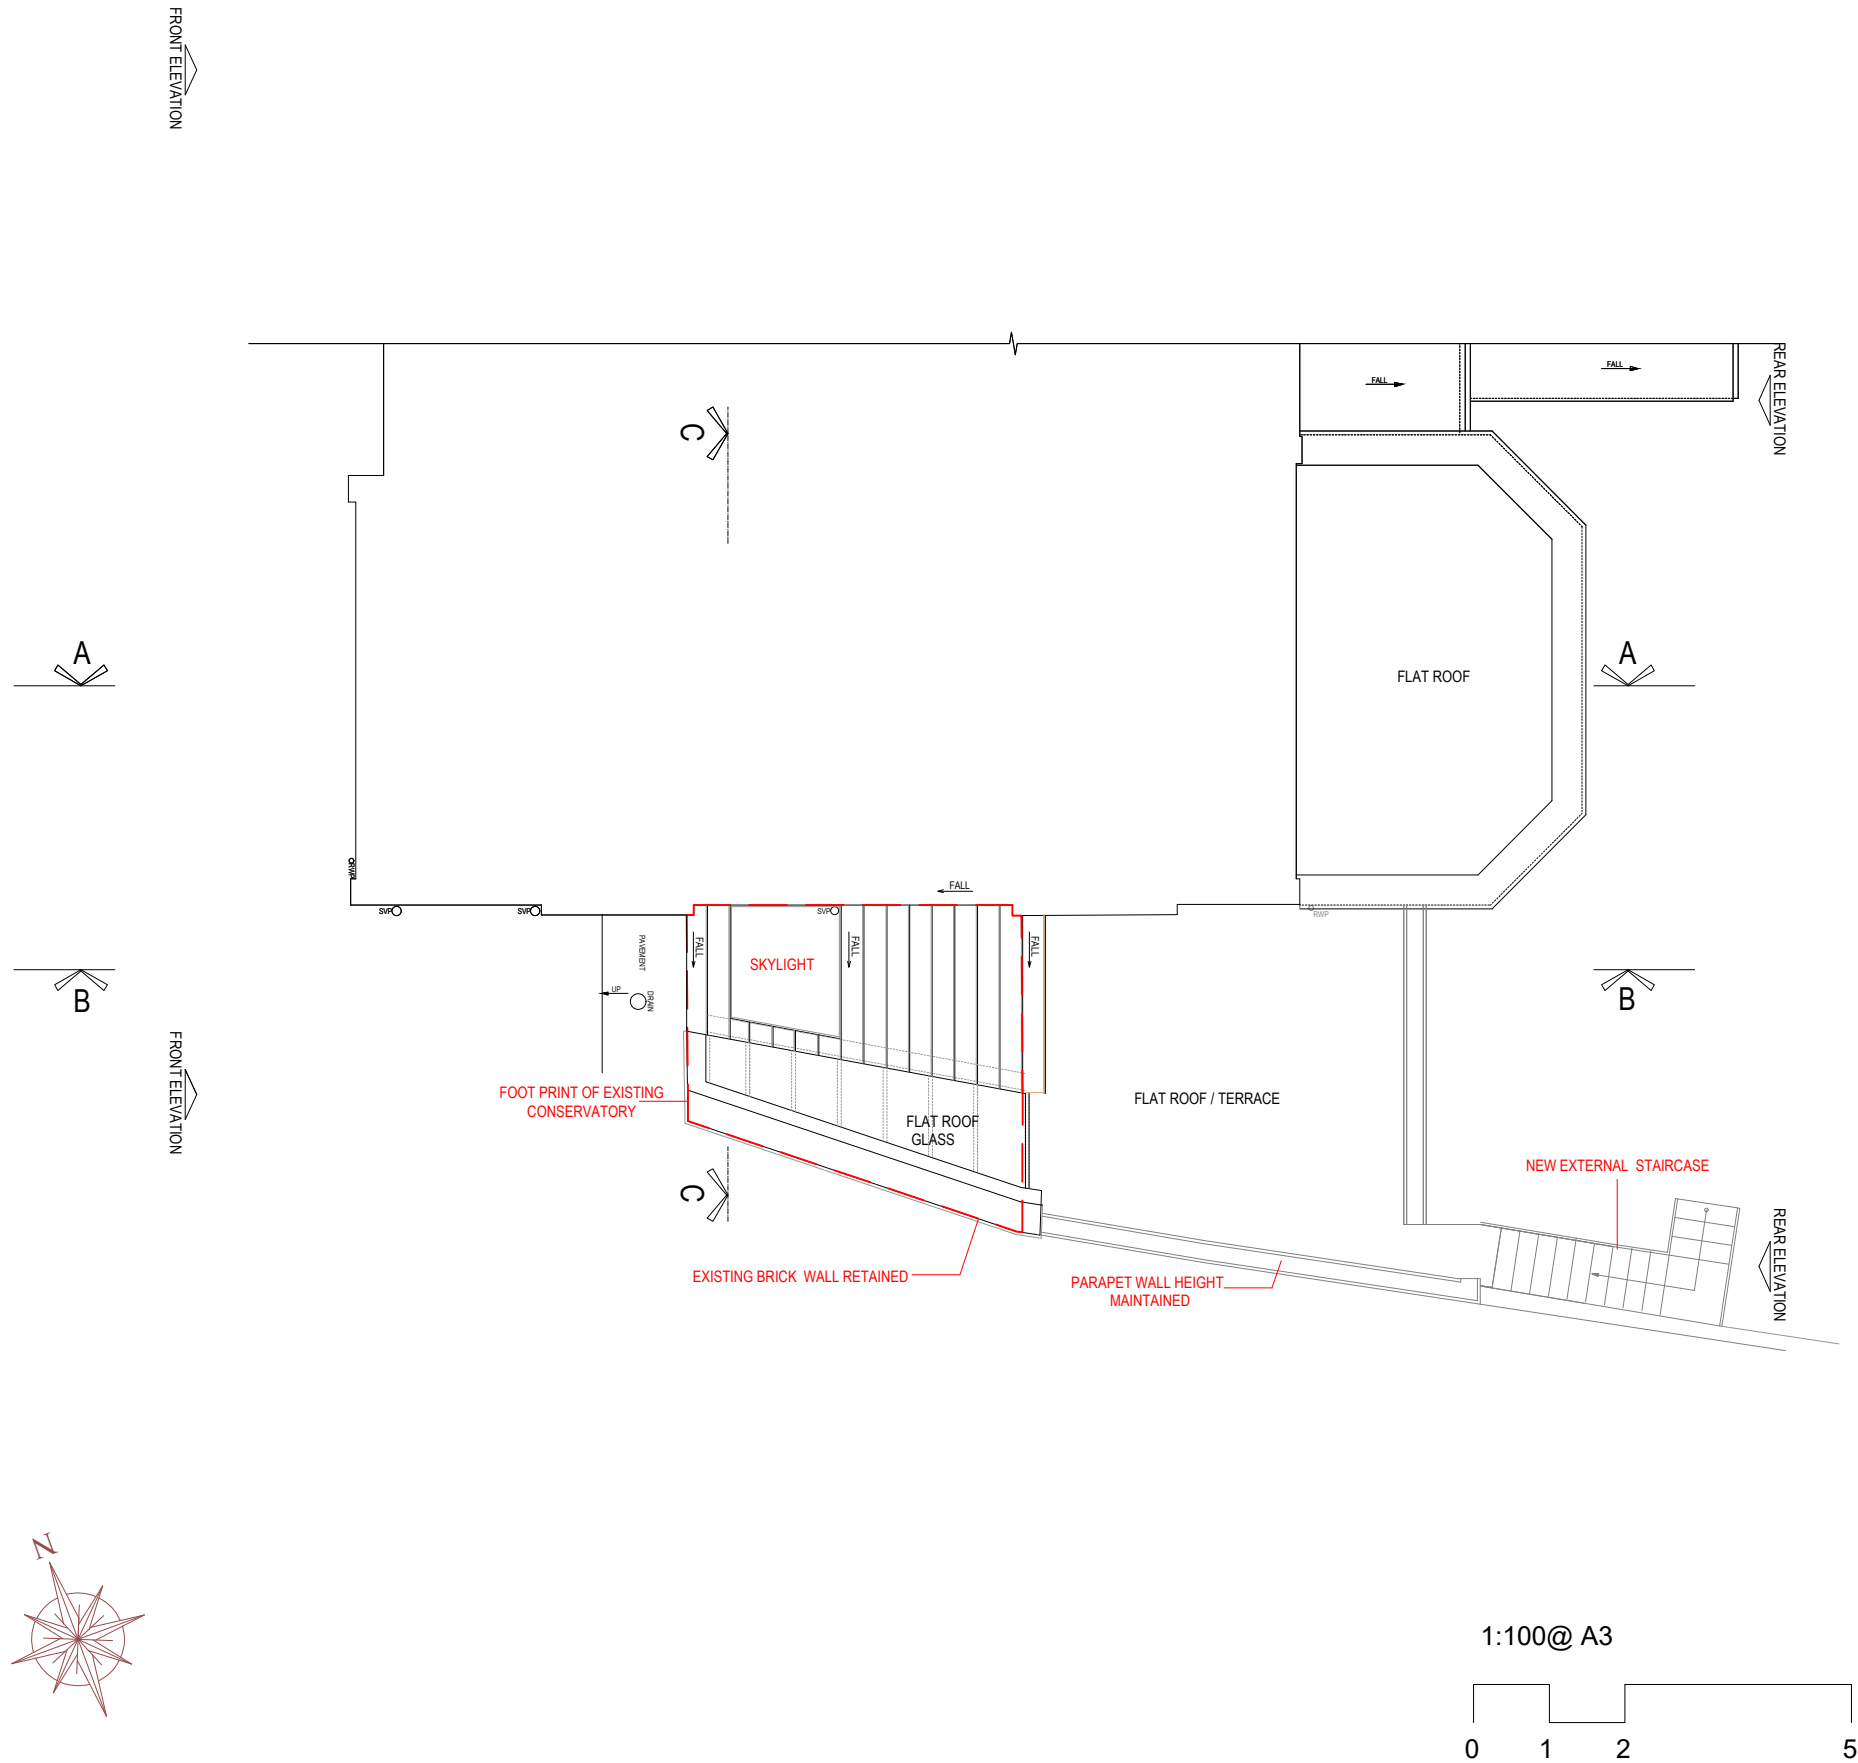

GENERAL NOTES:

This drawing is copyright of KSR architects. This drawing must be read in conjunction with the Designer's Risk Assessment, specification and all other relevant documentation and drawings. KSR architects accept no liability for any expense, loss or damage of whatsoever nature and however arising from any variation made to this drawing or in the execution of the work to which it relates which has not been referred to them and their approval obtained. Areas are based on unchecked survey and are approximate only. Do not scale from this drawing or the digital data, only figured dimensions are to be used. Refer to linear scale for guidance. Check all dimensions on site prior to carrying out any works and advise any discrepancy

Rev. A 24/11/2021 Review Rear El.
Rev. B 21/02/2022 Reduce Terrace Extension
Rev. C 07/03/2022 Review Design Side El. Window

Status:PLANNING APPLICATION

KSR ARCHITECTS & INTERIOR DESIGNERS
KSR Architects LLP mail@ksrarchitects.com
14 Greenland Street t: +44 (0)20 7692 5000
London NW1 0ND www.ksrarchitects.com

FLAT 2, 16 LYNDHURST GARDENS - HAMPSTEAD

PROPOSED ROOF PLAN
(SIDE EXTENSION)

Date 11/05/2021

Scale:1:100 @A3

Drawn By:OC

Checked By:RS

Project Ref. 20041


Rev. C

Drawing No 1-PA-103

© KSR ARCHITECTS & INTERIOR DESIGNERS



1:100 @ A3

 

GENERAL NOTES:

This drawing is copyright of KSR architects. This drawing must be read in conjunction with the Designer's Risk Assessment, specification and all other relevant documentation and drawings. KSR architects accept no liability for any expense, loss or damage of whatsoever nature and however arising from any variation made to this drawing or in the execution of the work to which it relates which has not been referred to them and their approval obtained. Areas are based on unchecked survey and are approximate only. Do not scale from this drawing or the digital data, only figured dimensions are to be used. Refer to linear scale for guidance. Check all dimensions on site prior to carrying out any works and advise any discrepancy

KEY

Demolition

Rev. A 24/11/2021 Review Rear El.
Rev. B 21/02/2022 Reduce Terrace Extension
Rev. C 07/03/2022 Review Design Side El. Window

Status:PLANNING APPLICATION

KSR ARCHITECTS &
INTERIOR DESIGNERS
KSR Architects LLP mail@ksrarchitects.com
14 Greenland Street t: +44 (0)20 7692 5000
London NW1 0ND www.ksararchitects.com

FLAT 2, 16 LYNTHURST GARDENS - HAMPSTEAD

DEMOLITION REAR ELEVATION (SIDE EXTENSION)

Date11/05/2021 Scale:1:100 @A3


Drawn By:OC Checked By:RS

Project Ref. 20041 Rev. C
Drawing No 4-PA-411

© KSR ARCHITECTS & INTERIOR DESIGNERS



1:100 @ A3

 

GENERAL NOTES:

This drawing is copyright of KSR architects. This drawing must be read in conjunction with the Designer's Risk Assessment, specification and all other relevant documentation and drawings. KSR architects accept no liability for any expense, loss or damage of whatsoever nature and however arising from any variation made to this drawing or in the execution of the work to which it relates which has not been referred to them and their approval obtained. Areas are based on unchecked survey and are approximate only. Do not scale from this drawing or the digital data, only figured dimensions are to be used. Refer to linear scale for guidance. Check all dimensions on site prior to carrying out any works and advise any discrepancy

KEY

Demolition

Rev. A 24/11/2021 Review Rear El.
Rev. B 21/02/2022 Reduce Terrace Extension
Rev. C 07/03/2022 Review Design Side El. Window

Status:PLANNING APPLICATION

KSR ARCHITECTS &
INTERIOR DESIGNERS
KSR Architects LLP mail@ksrarchitects.com
14 Greenland Street t: +44 (0)20 7692 5000
London NW1 0ND www.ksrarchitects.com

FLAT 2, 16 LYNDHURST GARDENS - HAMPSTEAD


DEMOLITION FRONT ELEVATION
(SIDE EXTENSION)

Date 11/05/2021 Scale:1:100 @A3

Drawn By:OC Checked By:RS

Project Ref. 20041 Rev. C
Drawing No 4-PA-412

© KSR ARCHITECTS & INTERIOR DESIGNERS

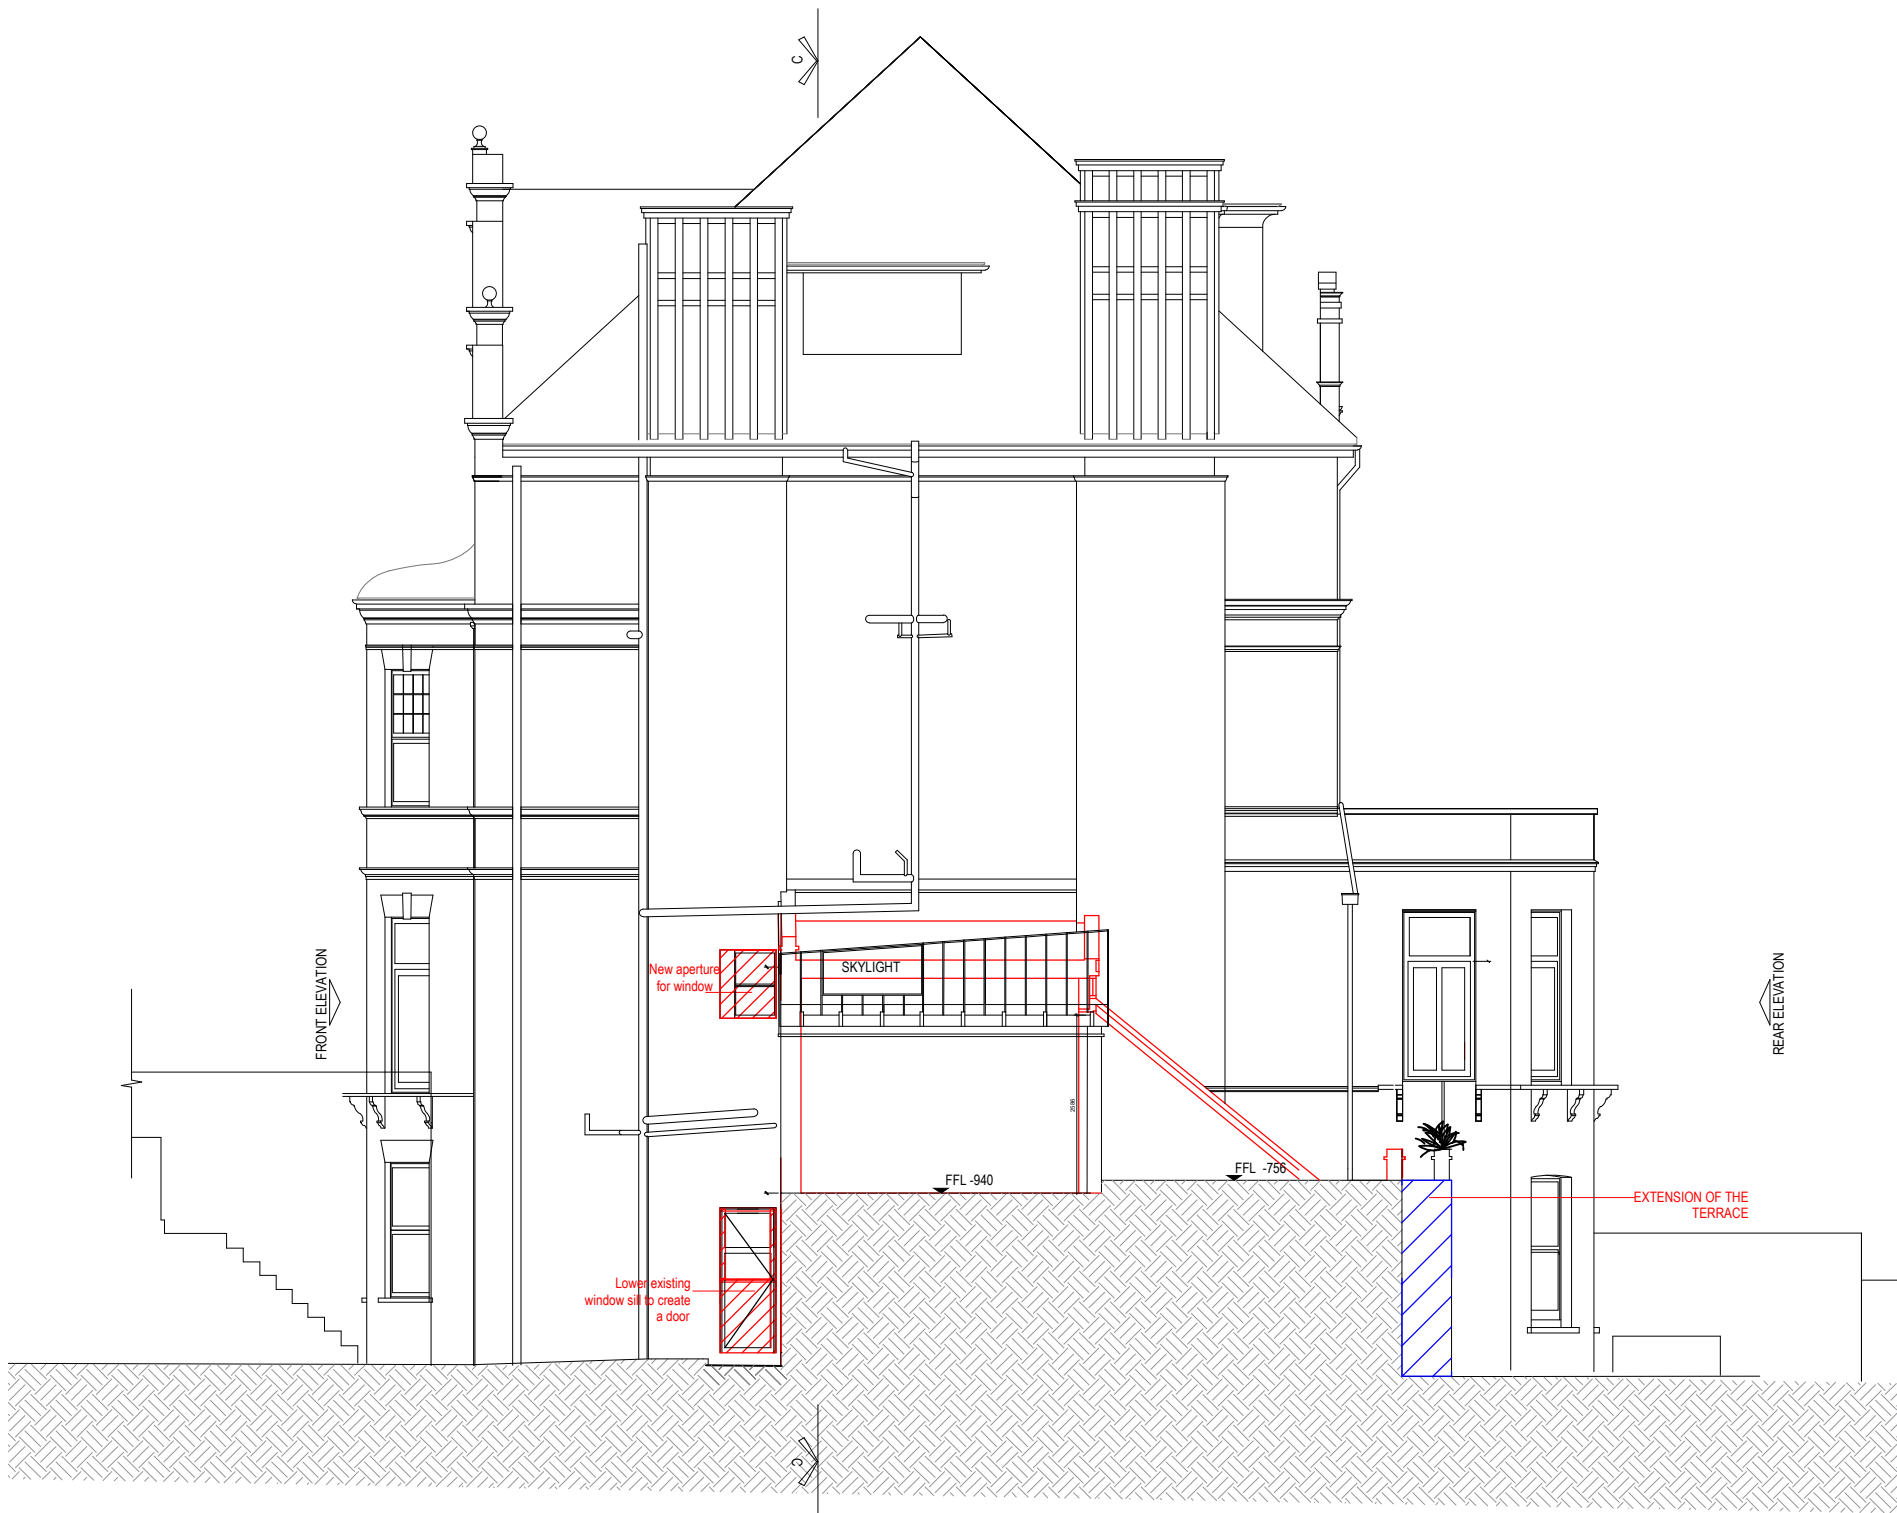

GENERAL NOTES:

This drawing is copyright of KSR architects. This drawing must be read in conjunction with the Designer's Risk Assessment, specification and all other relevant documentation and drawings. KSR architects accept no liability for any expense, loss or damage of whatsoever nature and however arising from any variation made to this drawing or in the execution of the work to which it relates which has not been referred to them and their approval obtained. Areas are based on unchecked survey and are approximate only. Do not scale from this drawing or the digital data, only figured dimensions are to be used. Refer to linear scale for guidance. Check all dimensions on site prior to carrying out any works and advise any discrepancy

KEY

Demolition

Rev. A 24/11/2021 Review Rear El.
Rev. B 21/02/2022 Reduce Terrace Extension
Rev. C 07/03/2022 Review Design Side El. Window

Status:PLANNING APPLICATION

KSR ARCHITECTS & INTERIOR DESIGNERS

KSR Architects LLP
14 Greenland Street
London NW1 0ND

mail@ksrarchitects.com
t: +44 (0)20 7692 5000
www.ksrarchitects.com

FLAT 2, 16 LYNDBURST GARDENS - HAMPSTEAD

DEMOLITION SIDE ELEVATION (SIDE EXTENSION)

Date 11/05/2021

Scale:1:100 @A3

Drawn By:OC


Checked By:RS

Project Ref. 20041


Rev. C

Drawing No 4-PA-413

© KSR ARCHITECTS & INTERIOR DESIGNERS

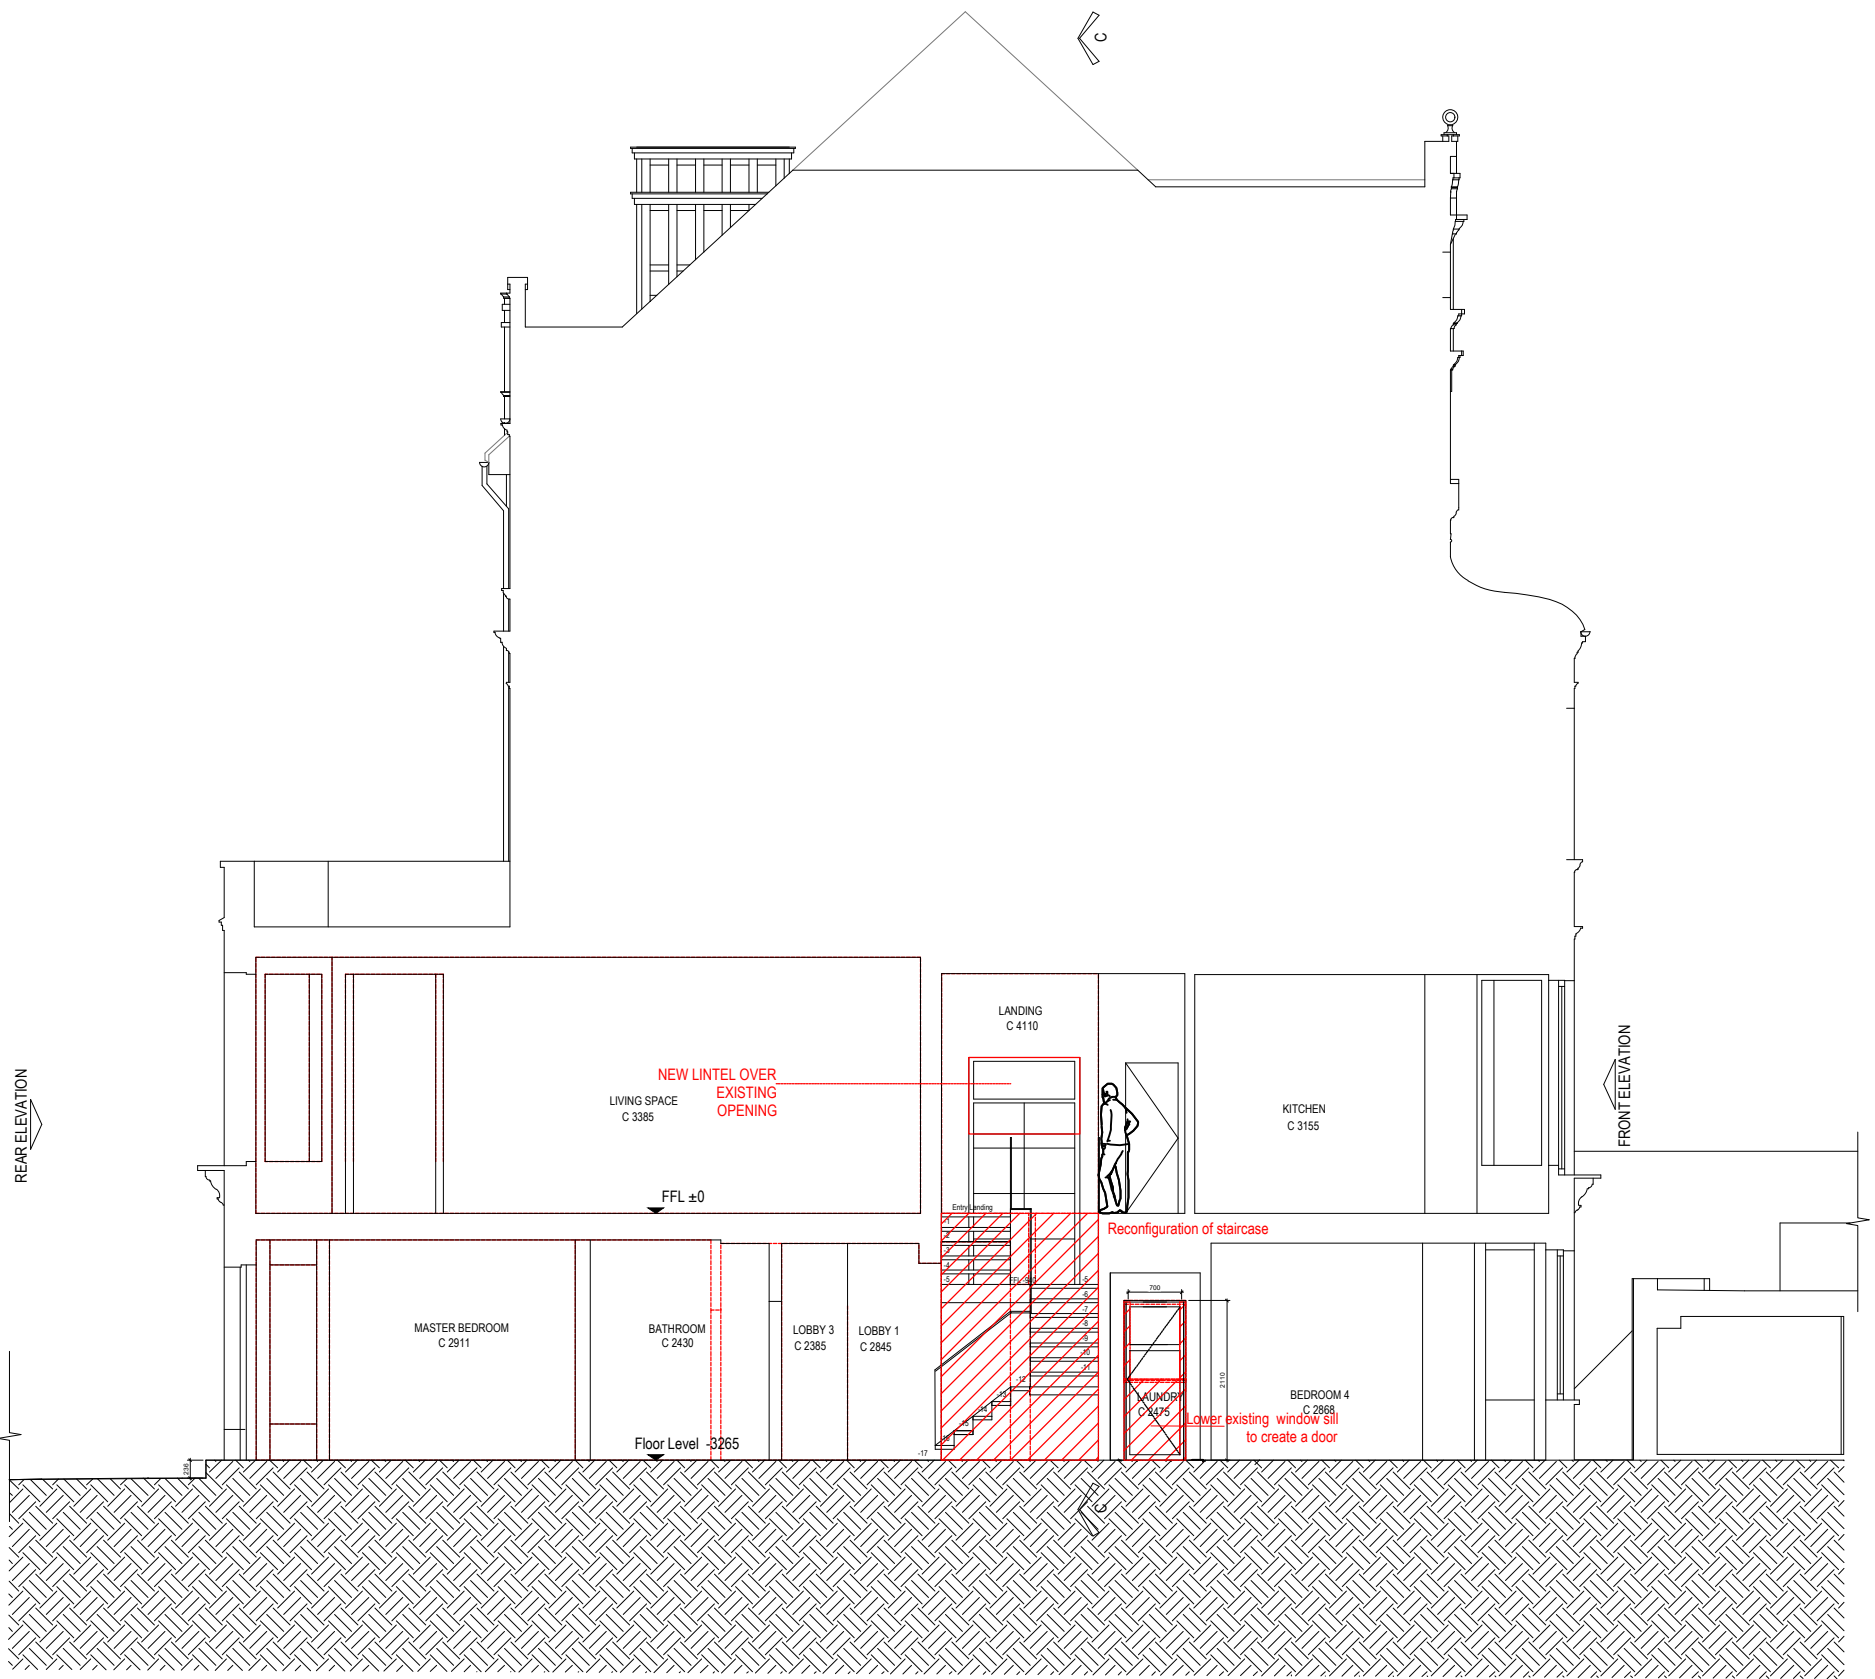

1:100 @ A3

 

GENERAL NOTES:

This drawing is copyright of KSR architects. This drawing must be read in conjunction with the Designer's Risk Assessment, specification and all other relevant documentation and drawings. KSR architects accept no liability for any expense, loss or damage of whatsoever nature and however arising from any variation made to this drawing or in the execution of the work to which it relates which has not been referred to them and their approval obtained. Areas are based on unchecked survey and are approximate only. Do not scale from this drawing or the digital data, only figured dimensions are to be used. Refer to linear scale for guidance. Check all dimensions on site prior to carrying out any works and advise any discrepancy



Rev. A 24/11/2021 Review Rear EI.
Rev. B 21/02/2022 Reduce Terrace Extension
Rev. C 07/03/2022 Review Design Side EI. Window

Status:PLANNING APPLICATION

KSR ARCHITECTS &
INTERIOR DESIGNERS
KSR Architects LLP mail@ksrarchitects.com
14 Greenland Street t: +44 (0)20 7692 5000
London NW1 0ND www.ksrarchitects.com

FLAT 2, 16 LYNDHURST GARDENS - HAMPSTEAD


DEMOLITION SECTION AA

Date 11/05/2021 Scale:1:100 @A3


Drawn By:OC Checked By:RS

Project Ref. 20041 Rev. C
Drawing No 4-PA-421

© KSR ARCHITECTS & INTERIOR DESIGNERS

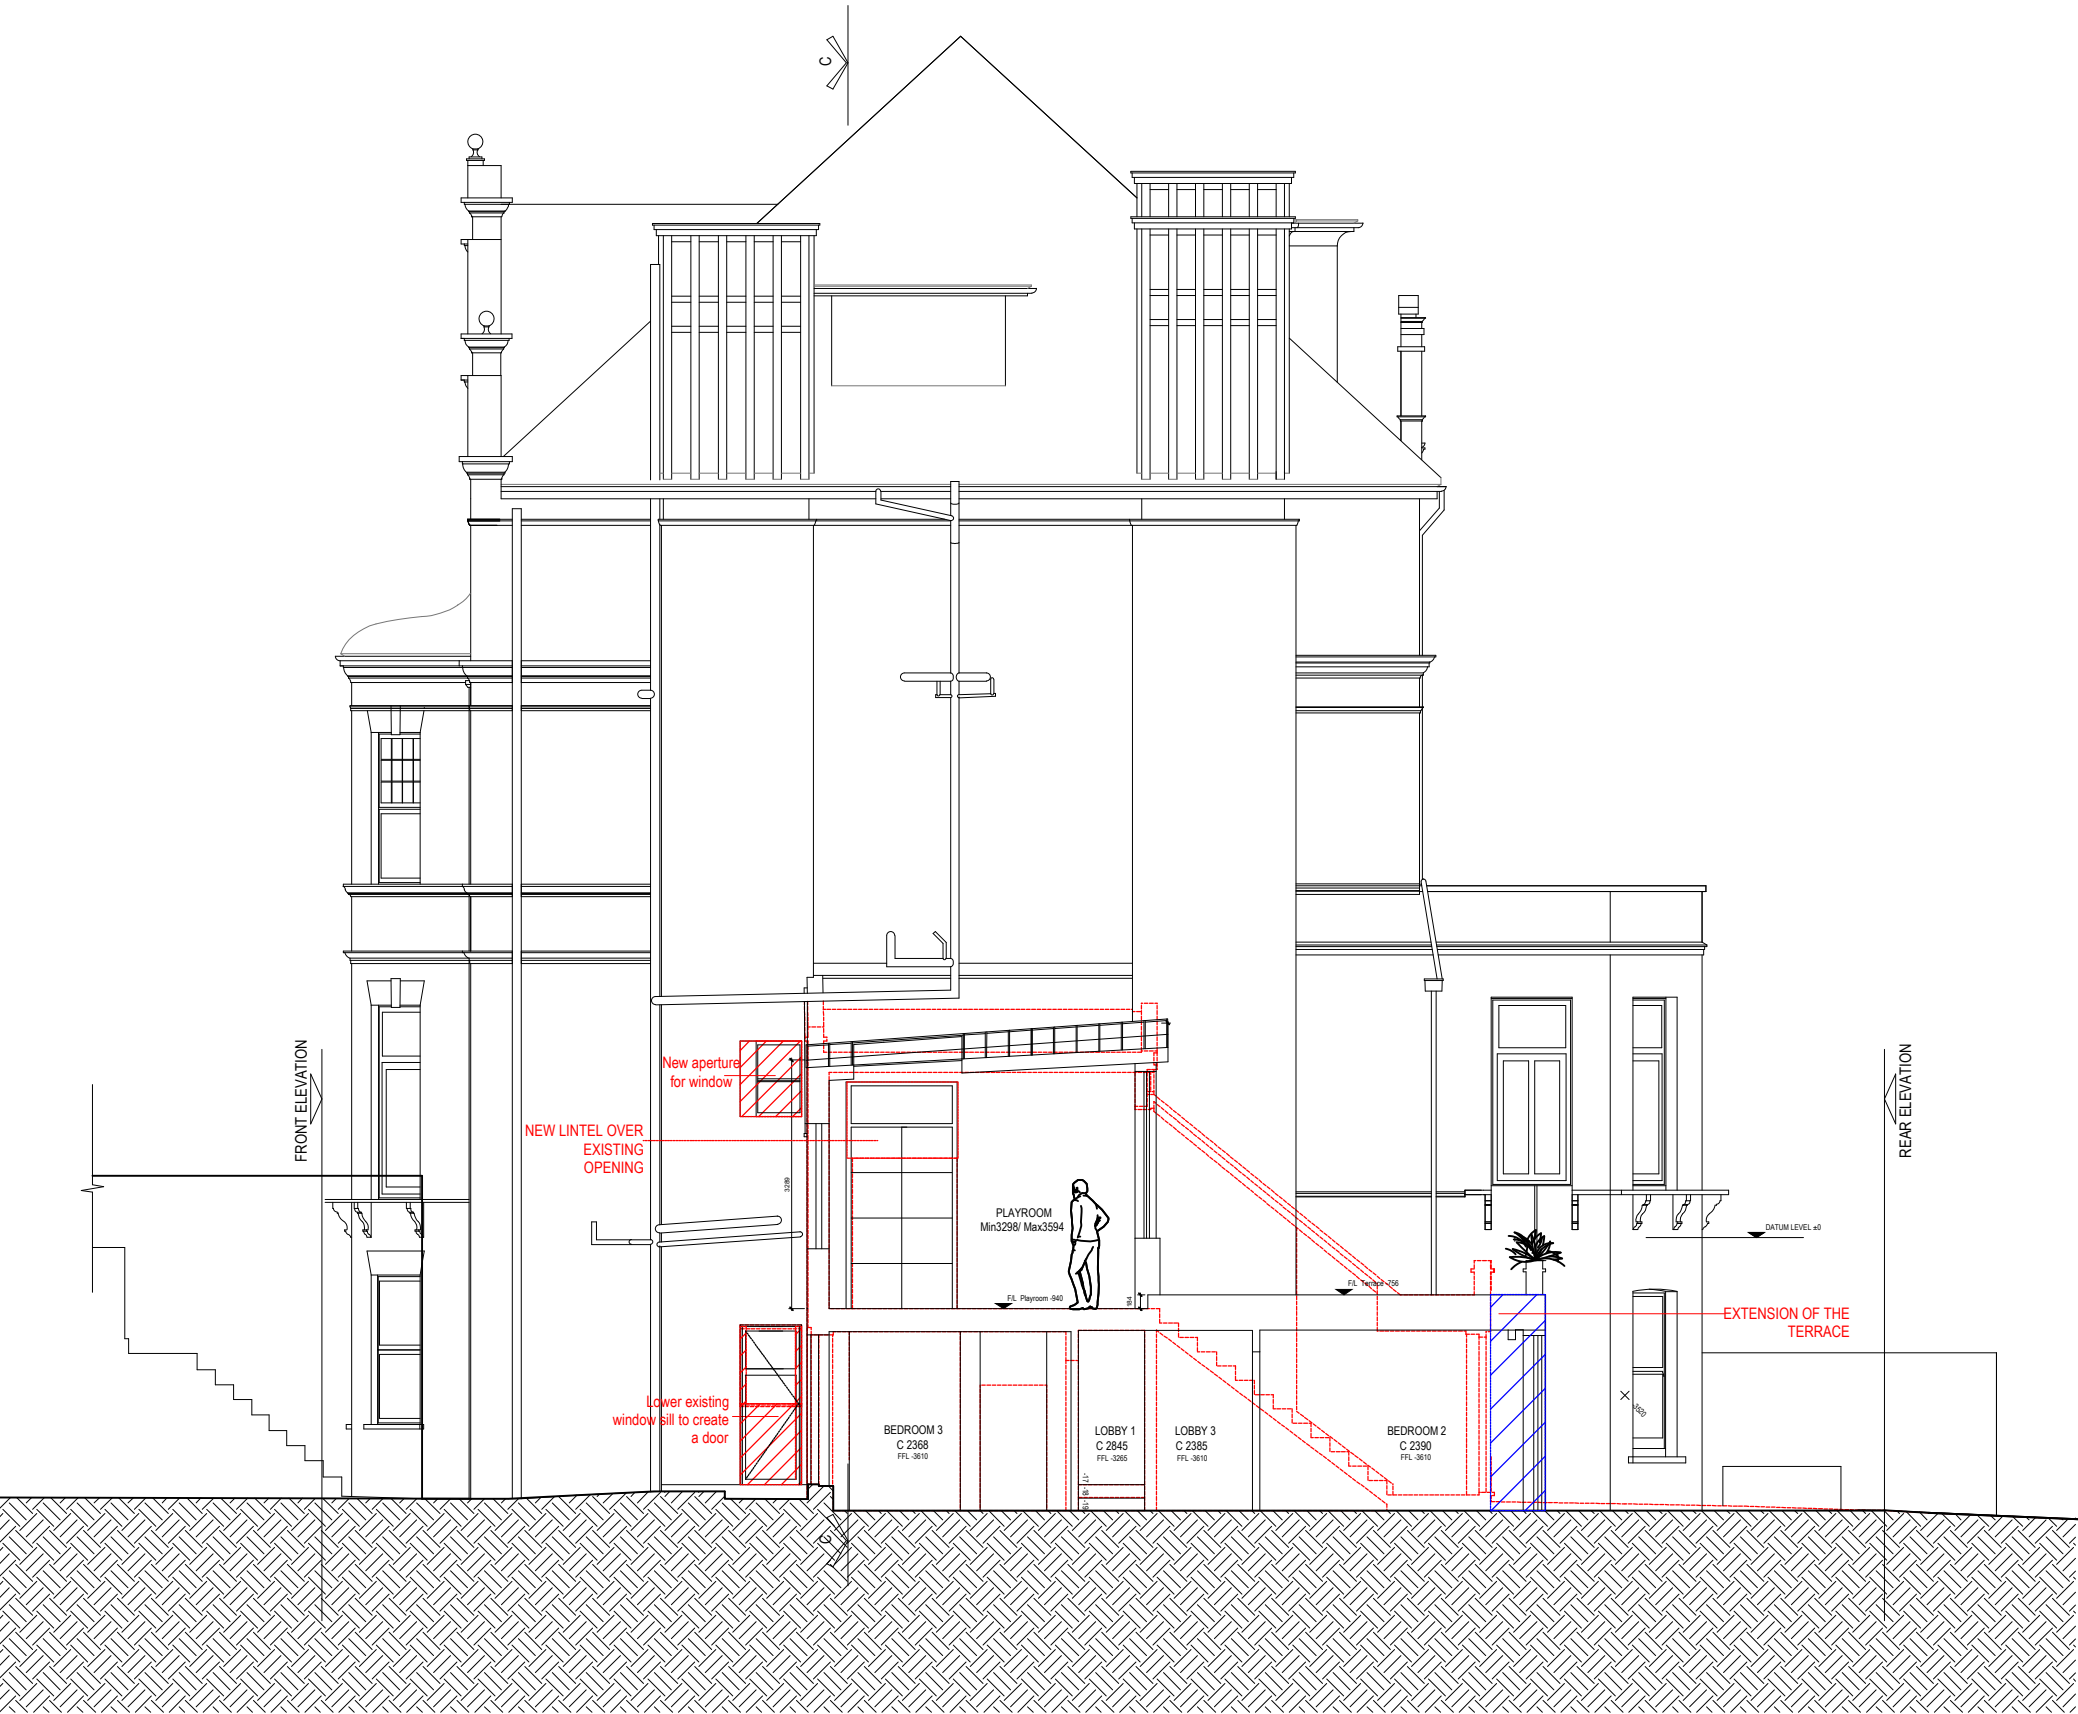

1:100 @ A3

 

GENERAL NOTES:

This drawing is copyright of KSR architects. This drawing must be read in conjunction with the Designer's Risk Assessment, specification and all other relevant documentation and drawings. KSR architects accept no liability for any expense, loss or damage of whatsoever nature and however arising from any variation made to this drawing or in the execution of the work to which it relates which has not been referred to them and their approval obtained. Areas are based on unchecked survey and are approximate only. Do not scale from this drawing or the digital data, only figured dimensions are to be used. Refer to linear scale for guidance. Check all dimensions on site prior to carrying out any works and advise any discrepancy



Rev. A 24/11/2021 Review Rear EI.
Rev. B 21/02/2022 Reduce Terrace Extension
Rev. C 07/03/2022 Review Design Side EI. Window

Status:PLANNING APPLICATION

KSR ARCHITECTS &
INTERIOR DESIGNERS
KSR Architects LLP mail@ksrarchitects.com
14 Greenland Street t: +44 (0)20 7692 5000
London NW1 0ND www.ksrarchitects.com


FLAT 2, 16 LYN DHURST GARDENS - HAMPSTEAD

DEMOLITION SECTION BB


Date 11/05/2021 Scale:1:100 @A3

Drawn By:OC Checked By:RS

Project Ref. 20041 Rev. C
Drawing No 4-PA-422

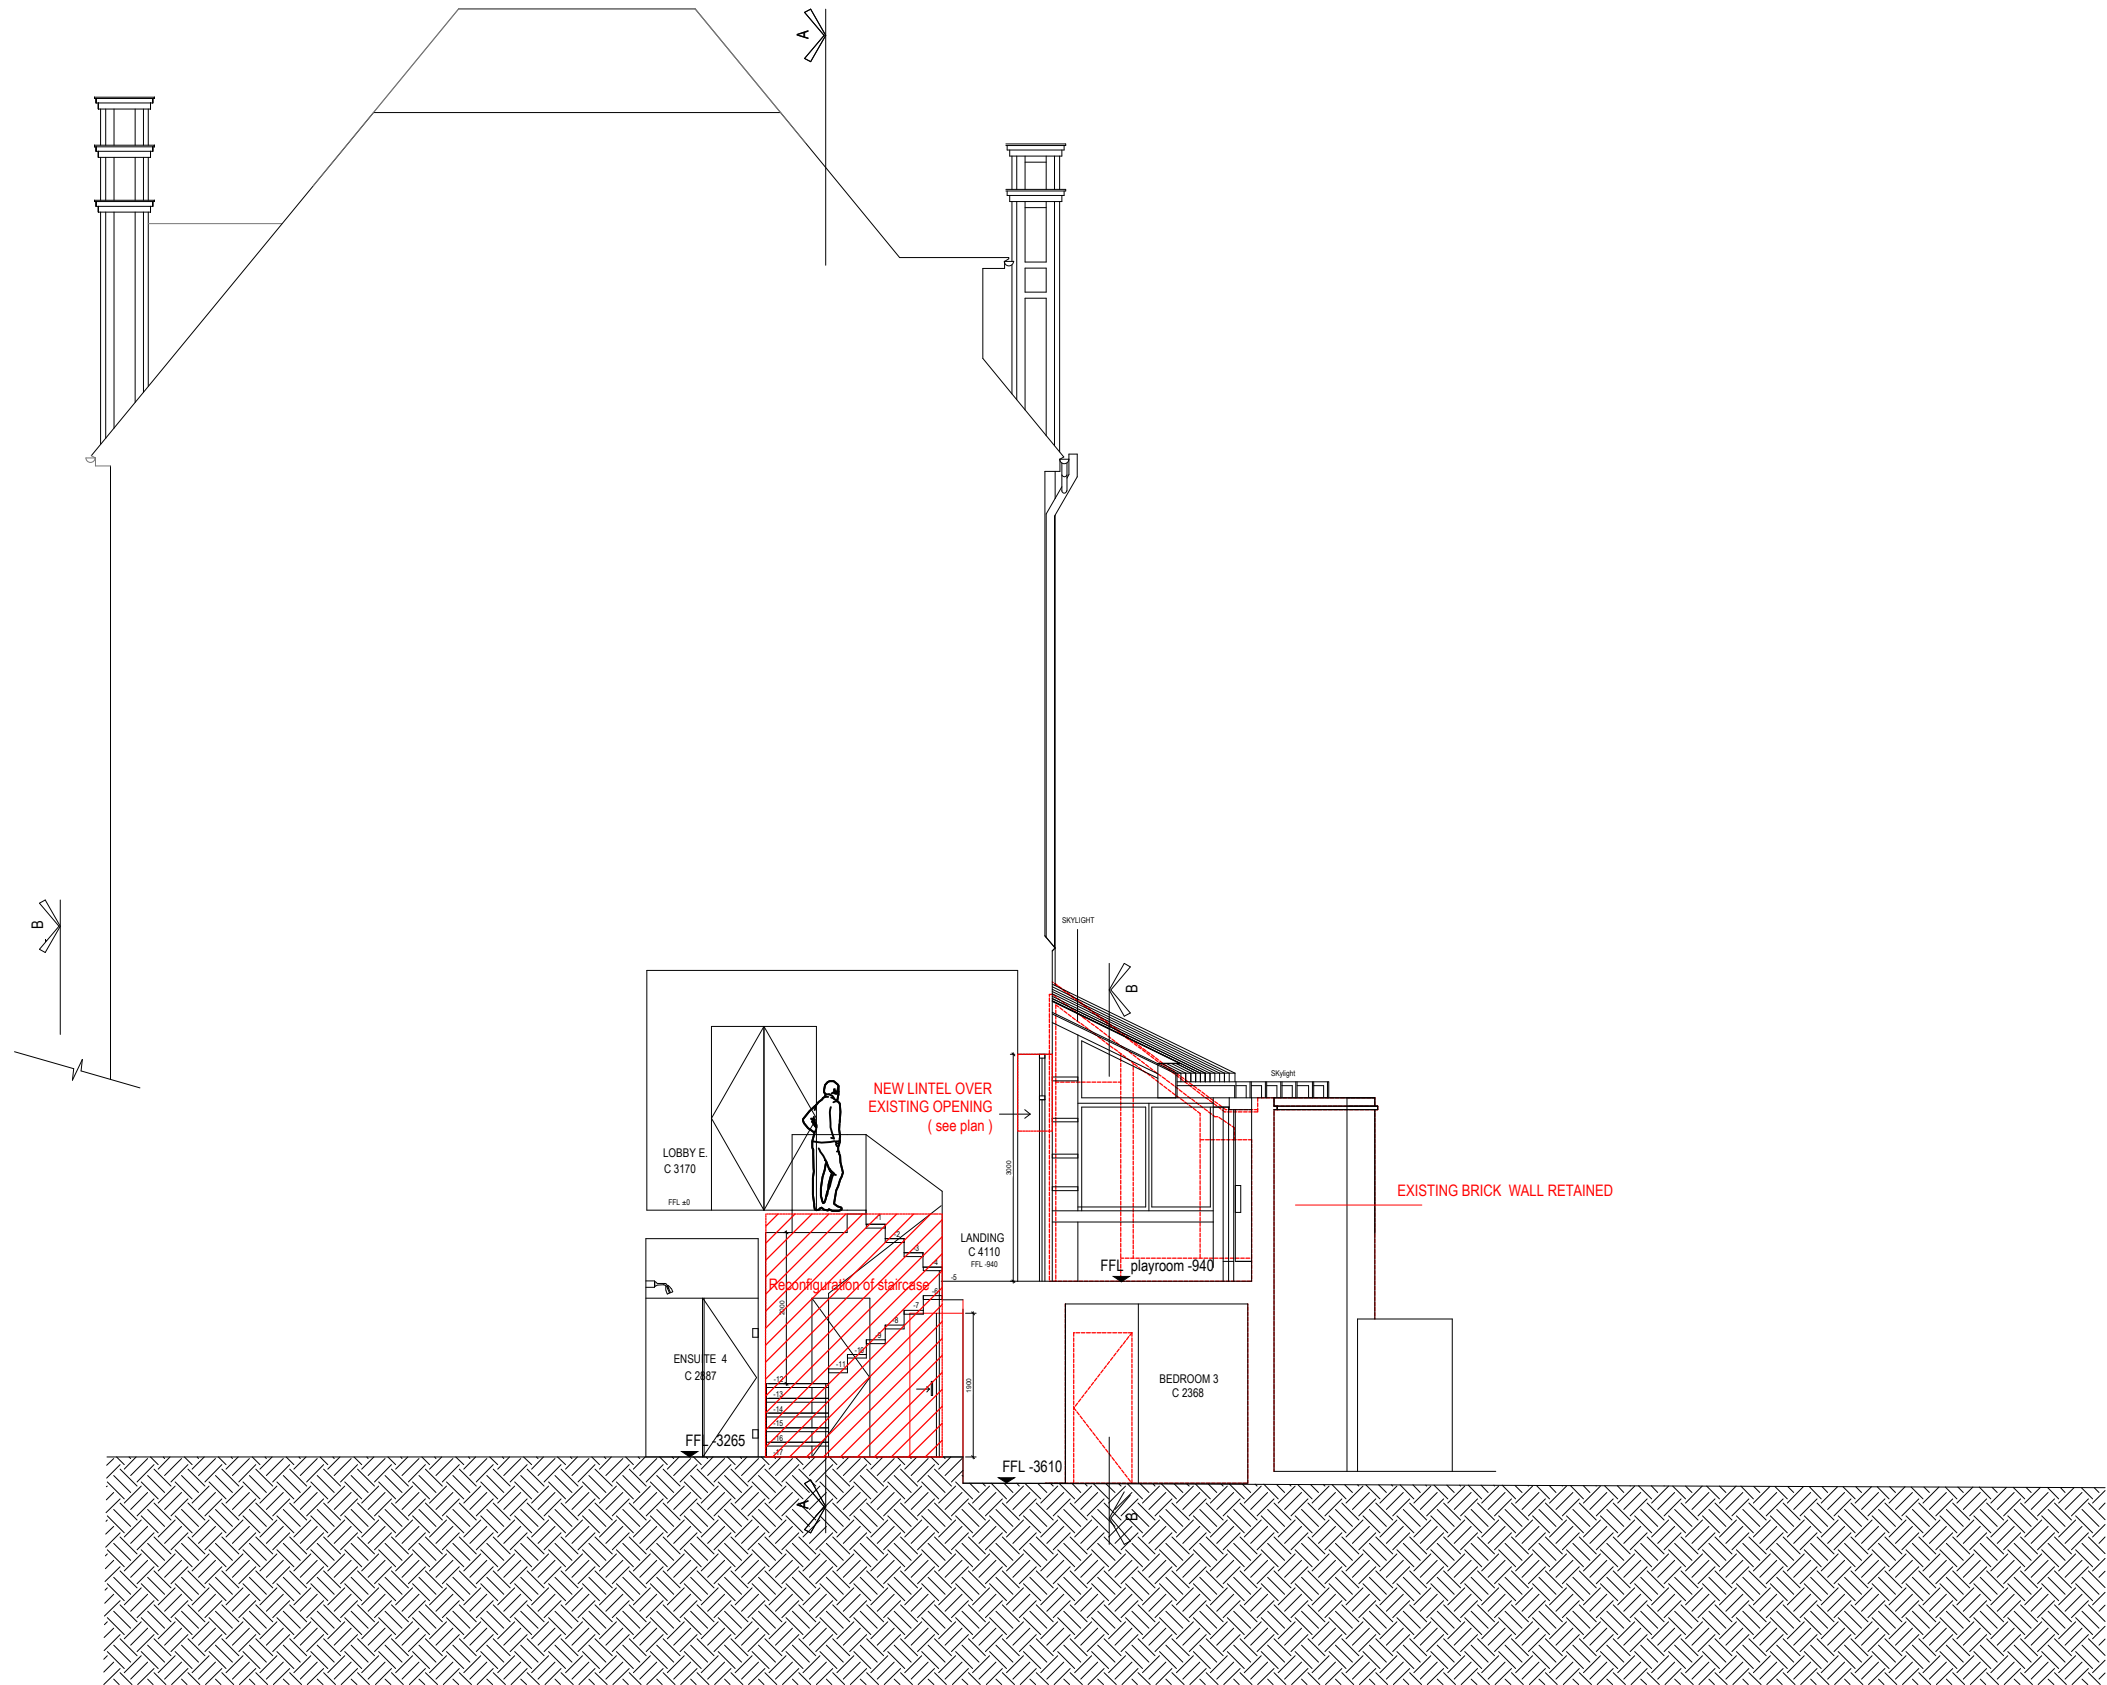

1:100 @ A3

 

GENERAL NOTES:

This drawing is copyright of KSR architects. This drawing must be read in conjunction with the Designer's Risk Assessment, specification and all other relevant documentation and drawings. KSR architects accept no liability for any expense, loss or damage of whatsoever nature and however arising from any variation made to this drawing or in the execution of the work to which it relates which has not been referred to them and their approval obtained. Areas are based on unchecked survey and are approximate only. Do not scale from this drawing or the digital data, only figured dimensions are to be used. Refer to linear scale for guidance. Check all dimensions on site prior to carrying out any works and advise any discrepancy

KEY

Demolition

Rev. A 24/11/2021 Review Rear El.
Rev. B 21/02/2022 Reduce Terrace Extension
Rev. C 07/03/2022 Review Design Side El. Window

Status:PLANNING APPLICATION

KSR ARCHITECTS &
INTERIOR DESIGNERS
KSR Architects LLP
14 Greenland Street
London NW1 0ND
mail@ksrarchitects.com
t: +44 (0)20 7692 5000
www.ksrarchitects.com

FLAT 2, 16 LYNTHURST GARDENS - HAMPSTEAD

DEMOLITION SECTION CC

Date 11/05/2021 Scale:1:100 @A3

Drawn By:OC Checked By:RS

Project Ref. 20041 Rev. C
Drawing No 4-PA-422

© KSR ARCHITECTS & INTERIOR DESIGNERS