


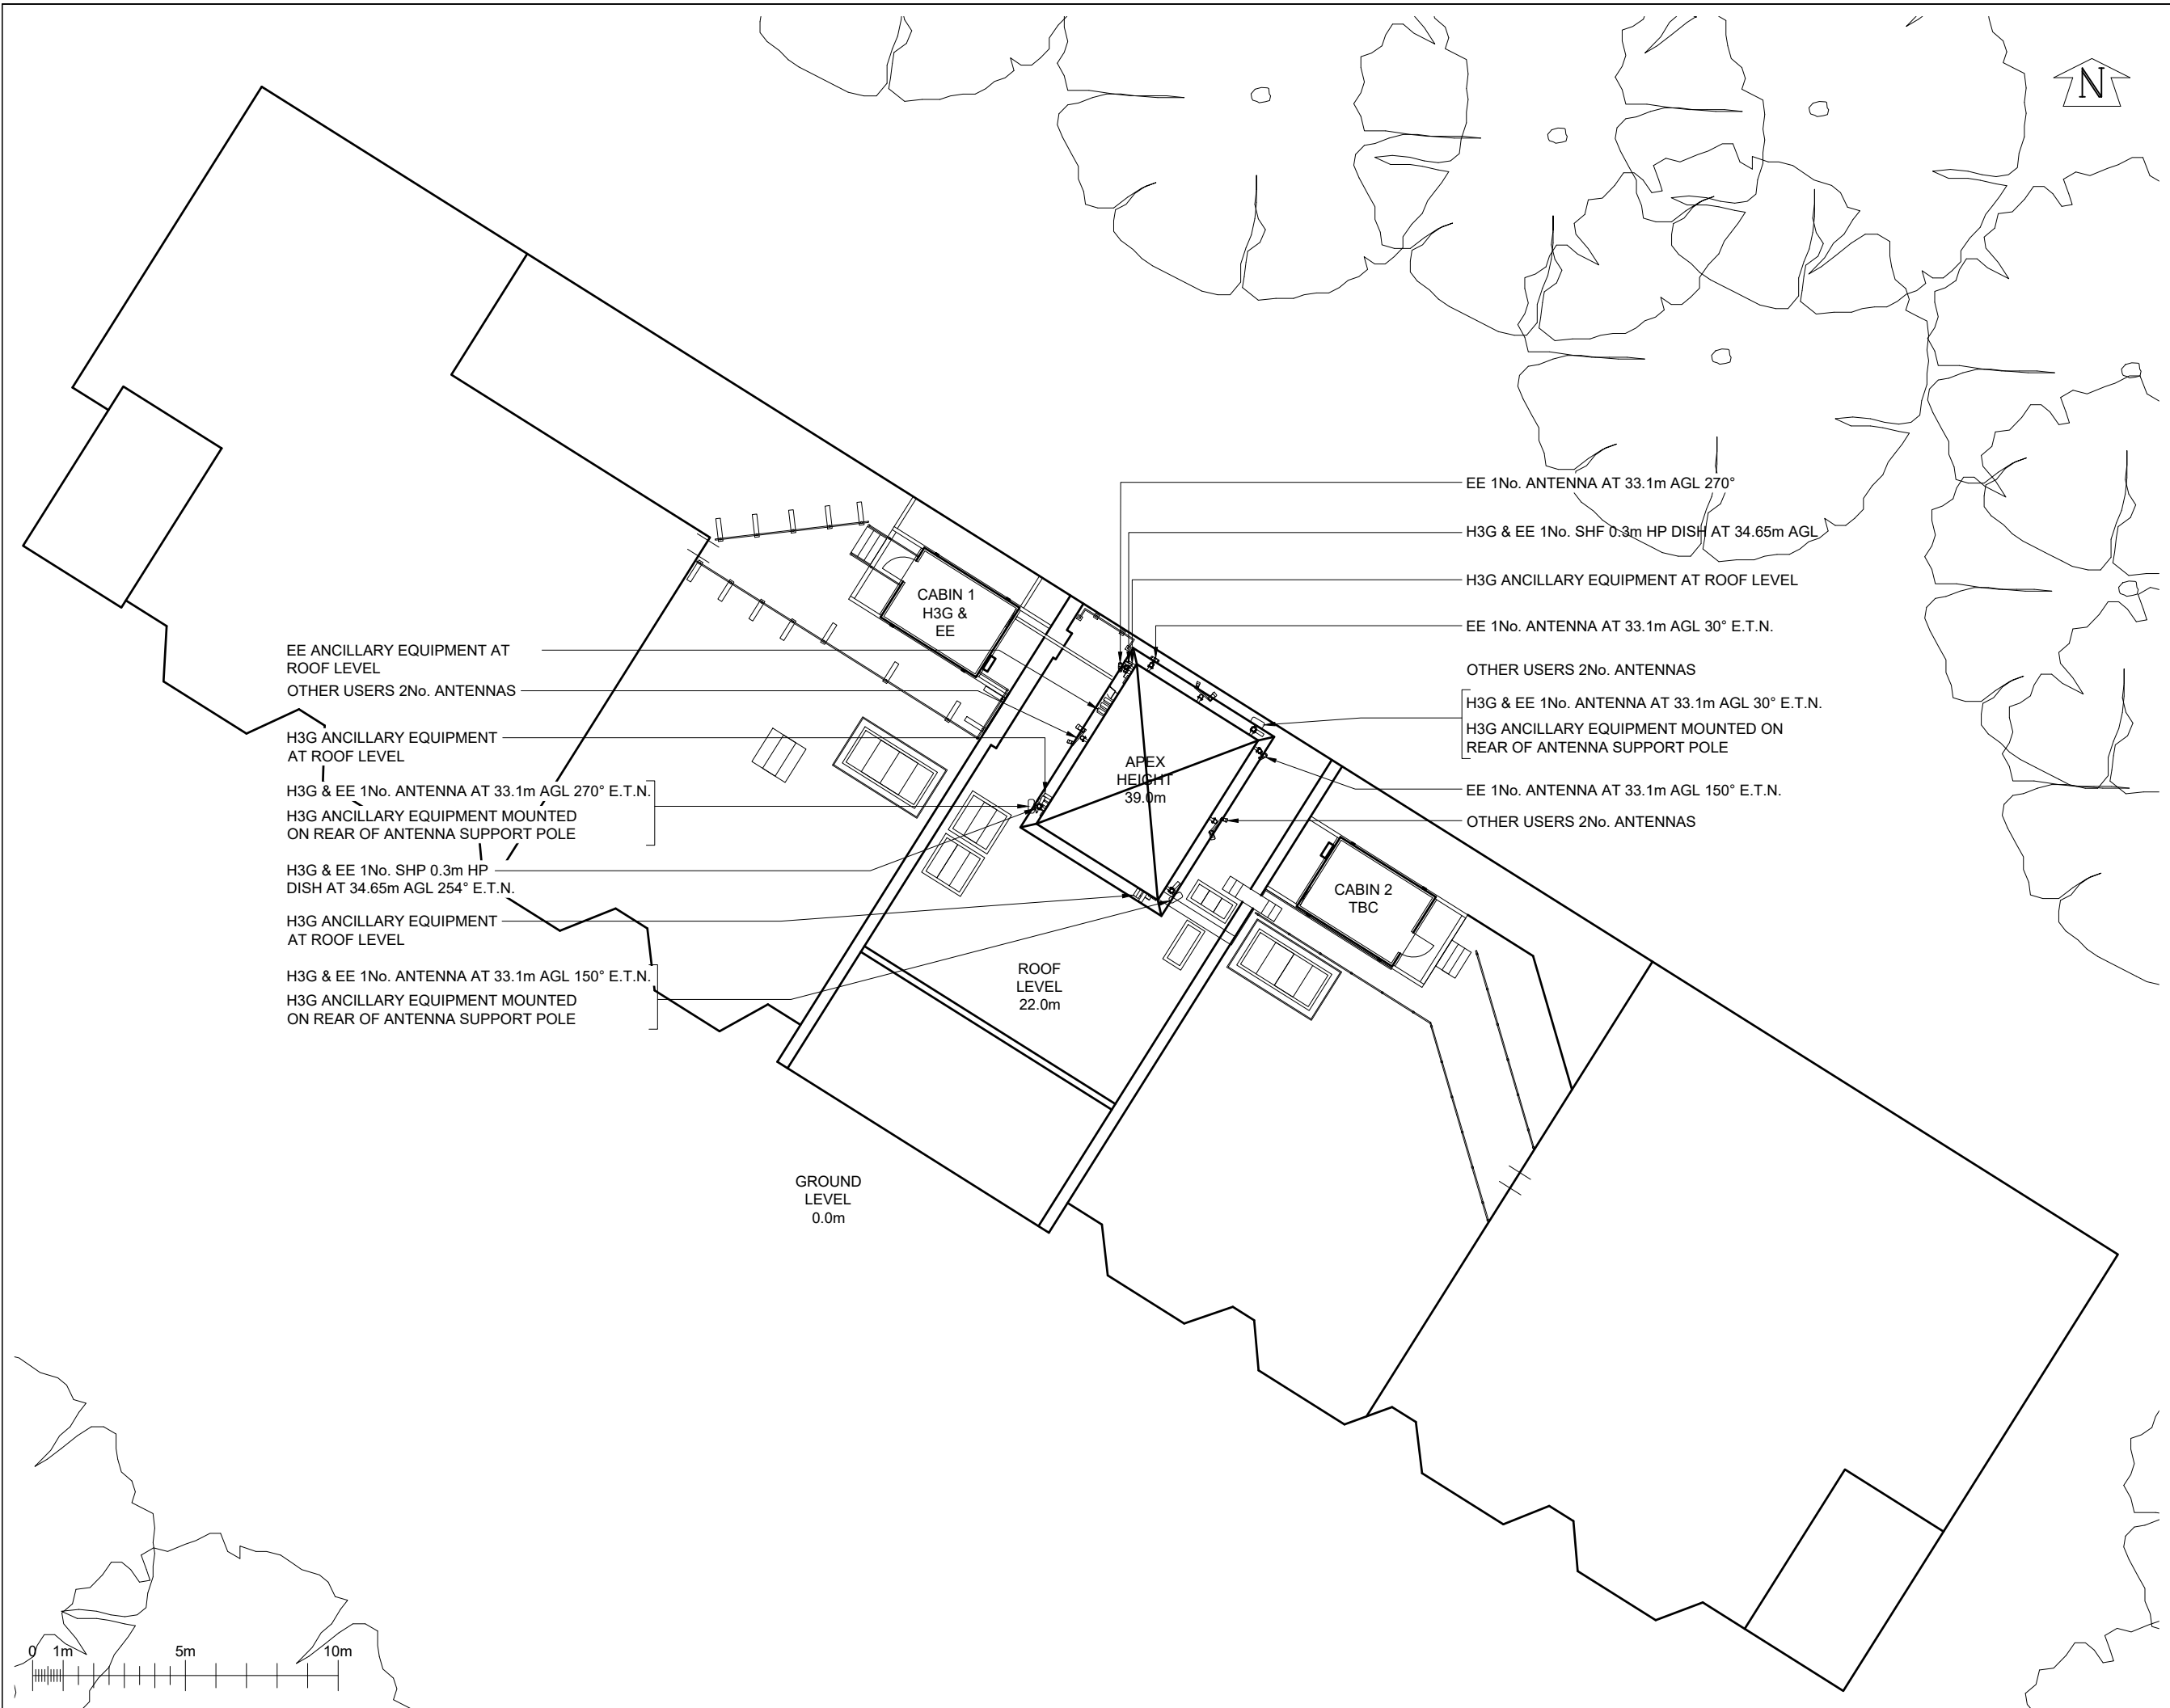

©2020 Cellnex
All rights reserved. No part of this publication may be reproduced, stored in a retrieval system or transmitted in any form or by any means (Electronic, Mechanical, Photocopying, Recording or otherwise), without the prior written consent of the Company.

NOTES

5	PROJ No	238721			
	AMENDS		09/06/22	WHP	WHP
4	PROJ No	238721			
	AMENDS		24/05/22	WHP	WHP
3	PROJ No	238721			
	AMENDS		16/02/22	WHP	WHP
2	PROJ No	238721			
	PLANNING		10/02/22	WHP	WHP
1	PROJ No	9BMOBL			
	MASTER CREATION		28/10/19	AN	FC
ISS	REVISION		DATE	DRN	APP



CELLNEX UK
R+, 4TH FLOOR, 2 BLA GRAVE STREET, READING, RG1 1AZ
Tel. 020 4526 8553

SITE No

88326

LONDON ST PANCRAS WAY
ST PANCRAS HOSPITAL
4 ST PANCRAS WAY
CAMDEN
GREATER LONDON 3
NW1 0PE

NGR

TQ 29665 83495

OS GRID

529665 183495

TITLE

LPA SITE PLAN
EXISTING

SCALE

1:200

DRAWN

AN

23/10/19

APPROVED

WHP

09/06/22

DRG No.


Sheet 1 of 1

Rev

88326-00-000-MD005

5

A3

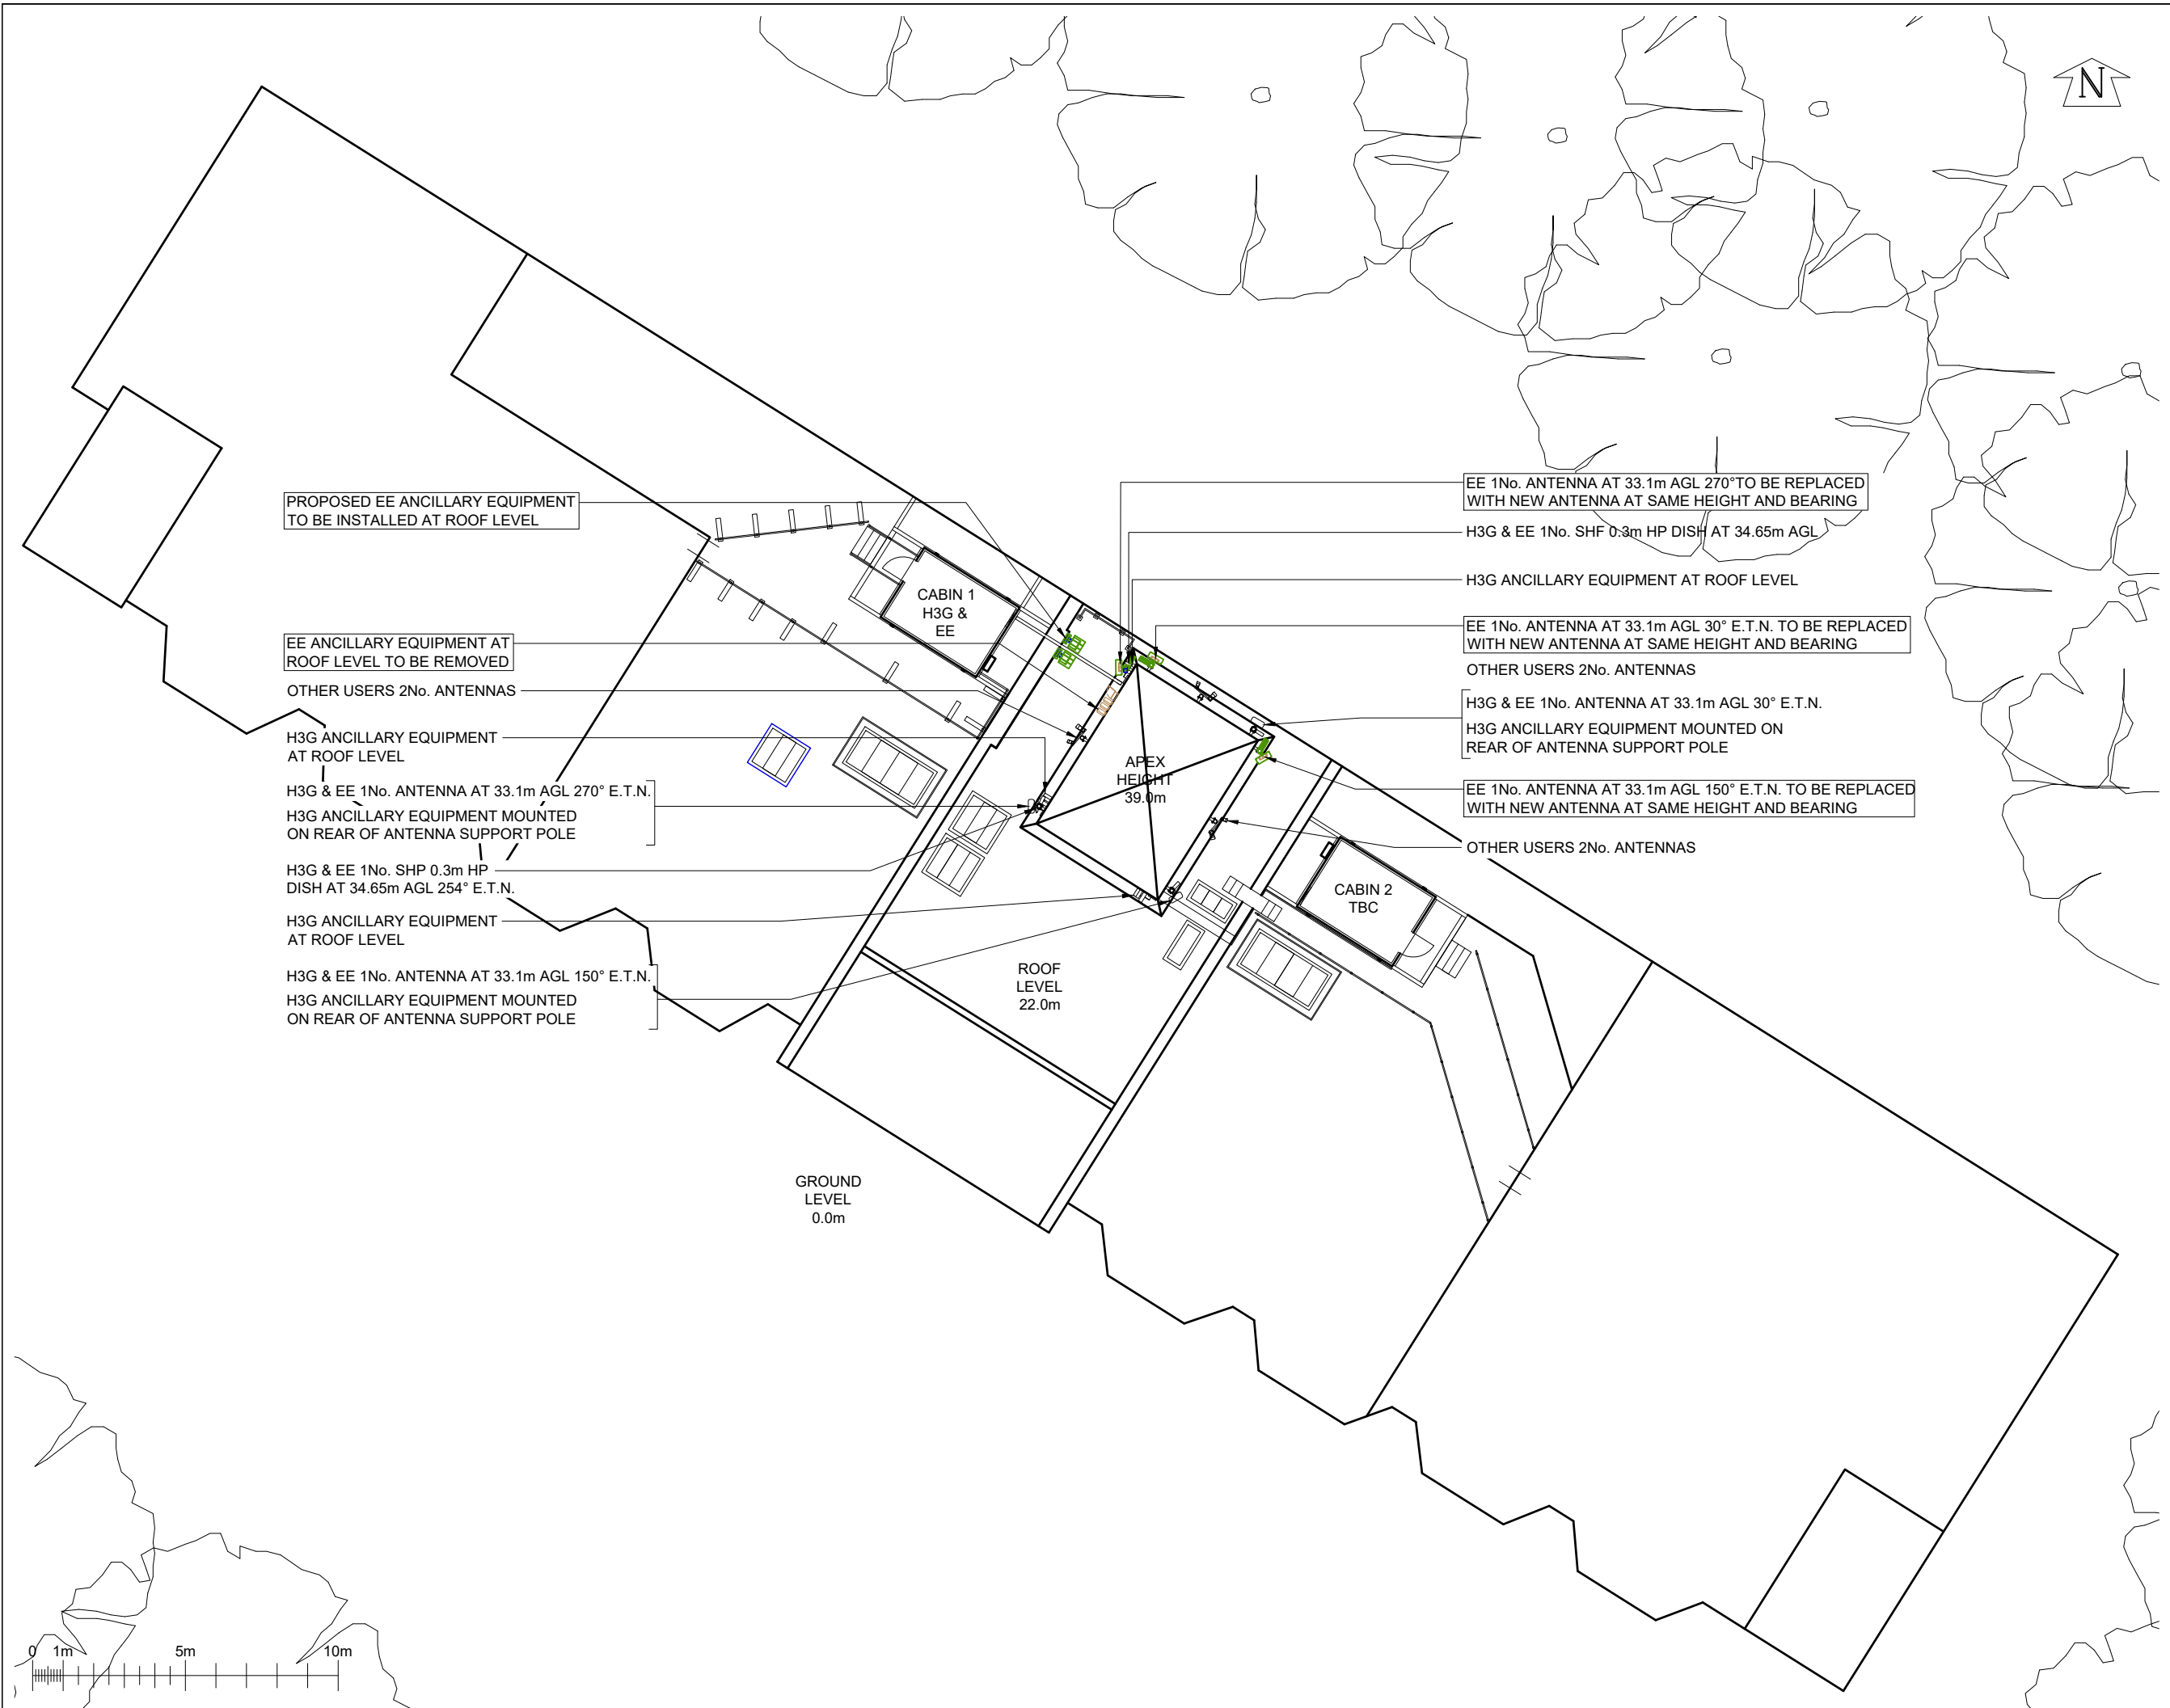

©2020 Cellnex
All rights reserved. No part of this publication may be reproduced, stored in a retrieval system or transmitted in any form or by any means (Electronic, Mechanical, Photocopying, Recording or otherwise), without the prior written consent of the Company.

NOTES

5	PROJ No	238721			
	AMENDS		09/06/22	WHP	WHP
4	PROJ No	238721			
	AMENDS		24/05/22	WHP	WHP
3	PROJ No	238721			
	AMENDS		16/02/22	WHP	WHP
2	PROJ No	238721			
	PLANNING		10/02/22	WHP	WHP
1	PROJ No	9BMOBL			
	MASTER CREATION		28/10/19	AN	FC
ISS	REVISION		DATE	DRN	APP

CELLNEX UK
R+, 4TH FLOOR, 2 BLAGRAVE STREET, READING, RG1 1AZ
Tel. 020 4526 8553

SITE No 88326
LONDON ST PANCRAS WAY
ST PANCRAS HOSPITAL
4 ST PANCRAS WAY
CAMDEN
GREATER LONDON 3
NW1 0PE

NGR TQ 29665 83495

OS GRID 529665 183495

TITLE
LPA SITE PLAN
PROPOSED

SCALE 1:200

DRAWN	AN	23/10/19
APPROVED	WHP	09/06/22

DRG No.	Sheet 1 of 1	Rev
88326-00-001-MD005		5

NOTES

H3G & EE 1No. SHP 0.3m HP
DISH AT 34.65m AGL 254° E.T.N.

EE 1No. ANTENNA AT 33.1m AGL 270° E.T.N.

H3G & EE 1No. ANTENNA AT 33.1m AGL 270° E.T.N.

H3G ANCILLARY EQUIPMENT AT ROOF LEVEL

CABIN 1 H3G & EE

39.0m

34.65m

33.1m

EE 1No. ANTENNA AT 33.1m AGL 150° E.T.N.

H3G & EE 1No. ANTENNA AT 33.1m AGL 150° E.T.N.

H3G ANCILLARY EQUIPMENT AT ROOF LEVEL

CABIN 2
TBC

0.0m G.L.



5	PROJ No	238721			
	AMENDS		09/06/22	WHP	WHP
4	PROJ No	238721			
	AMENDS		24/05/22	WHP	WHP
3	PROJ No	238721			
	AMENDS		16/02/22	WHP	WHP
2	PROJ No	238721			
	PLANNING		10/02/22	WHP	WHP
1	PROJ No	9BMOBL			
	MASTER CREATION		28/10/19	AN	FC
ISS	REVISION		DATE	DRN	APP

cellnex
driving telecom connectivity

CELLNEX UK
R+, 4TH FLOOR, 2 BLAGRAVE STREET, READING, RG1 1AZ
Tel. 020 4526 8553

SITE No **88326**
LONDON ST PANCRAS WAY
ST PANCRAS HOSPITAL
4 ST PANCRAS WAY
CAMDEN
GREATER LONDON 3
NW1 0PE

NGR TQ 29665 83495

OS GRID 529665 183495

TITLE
LPA ELEVATION
EXISTING
SOUTH WEST



SCALE 1:250

DRAWN AN 23/10/19

APPROVED WHP 09/06/22

DRG No. Sheet 1 of 4 Rev

88326-00-002-MD005 5

 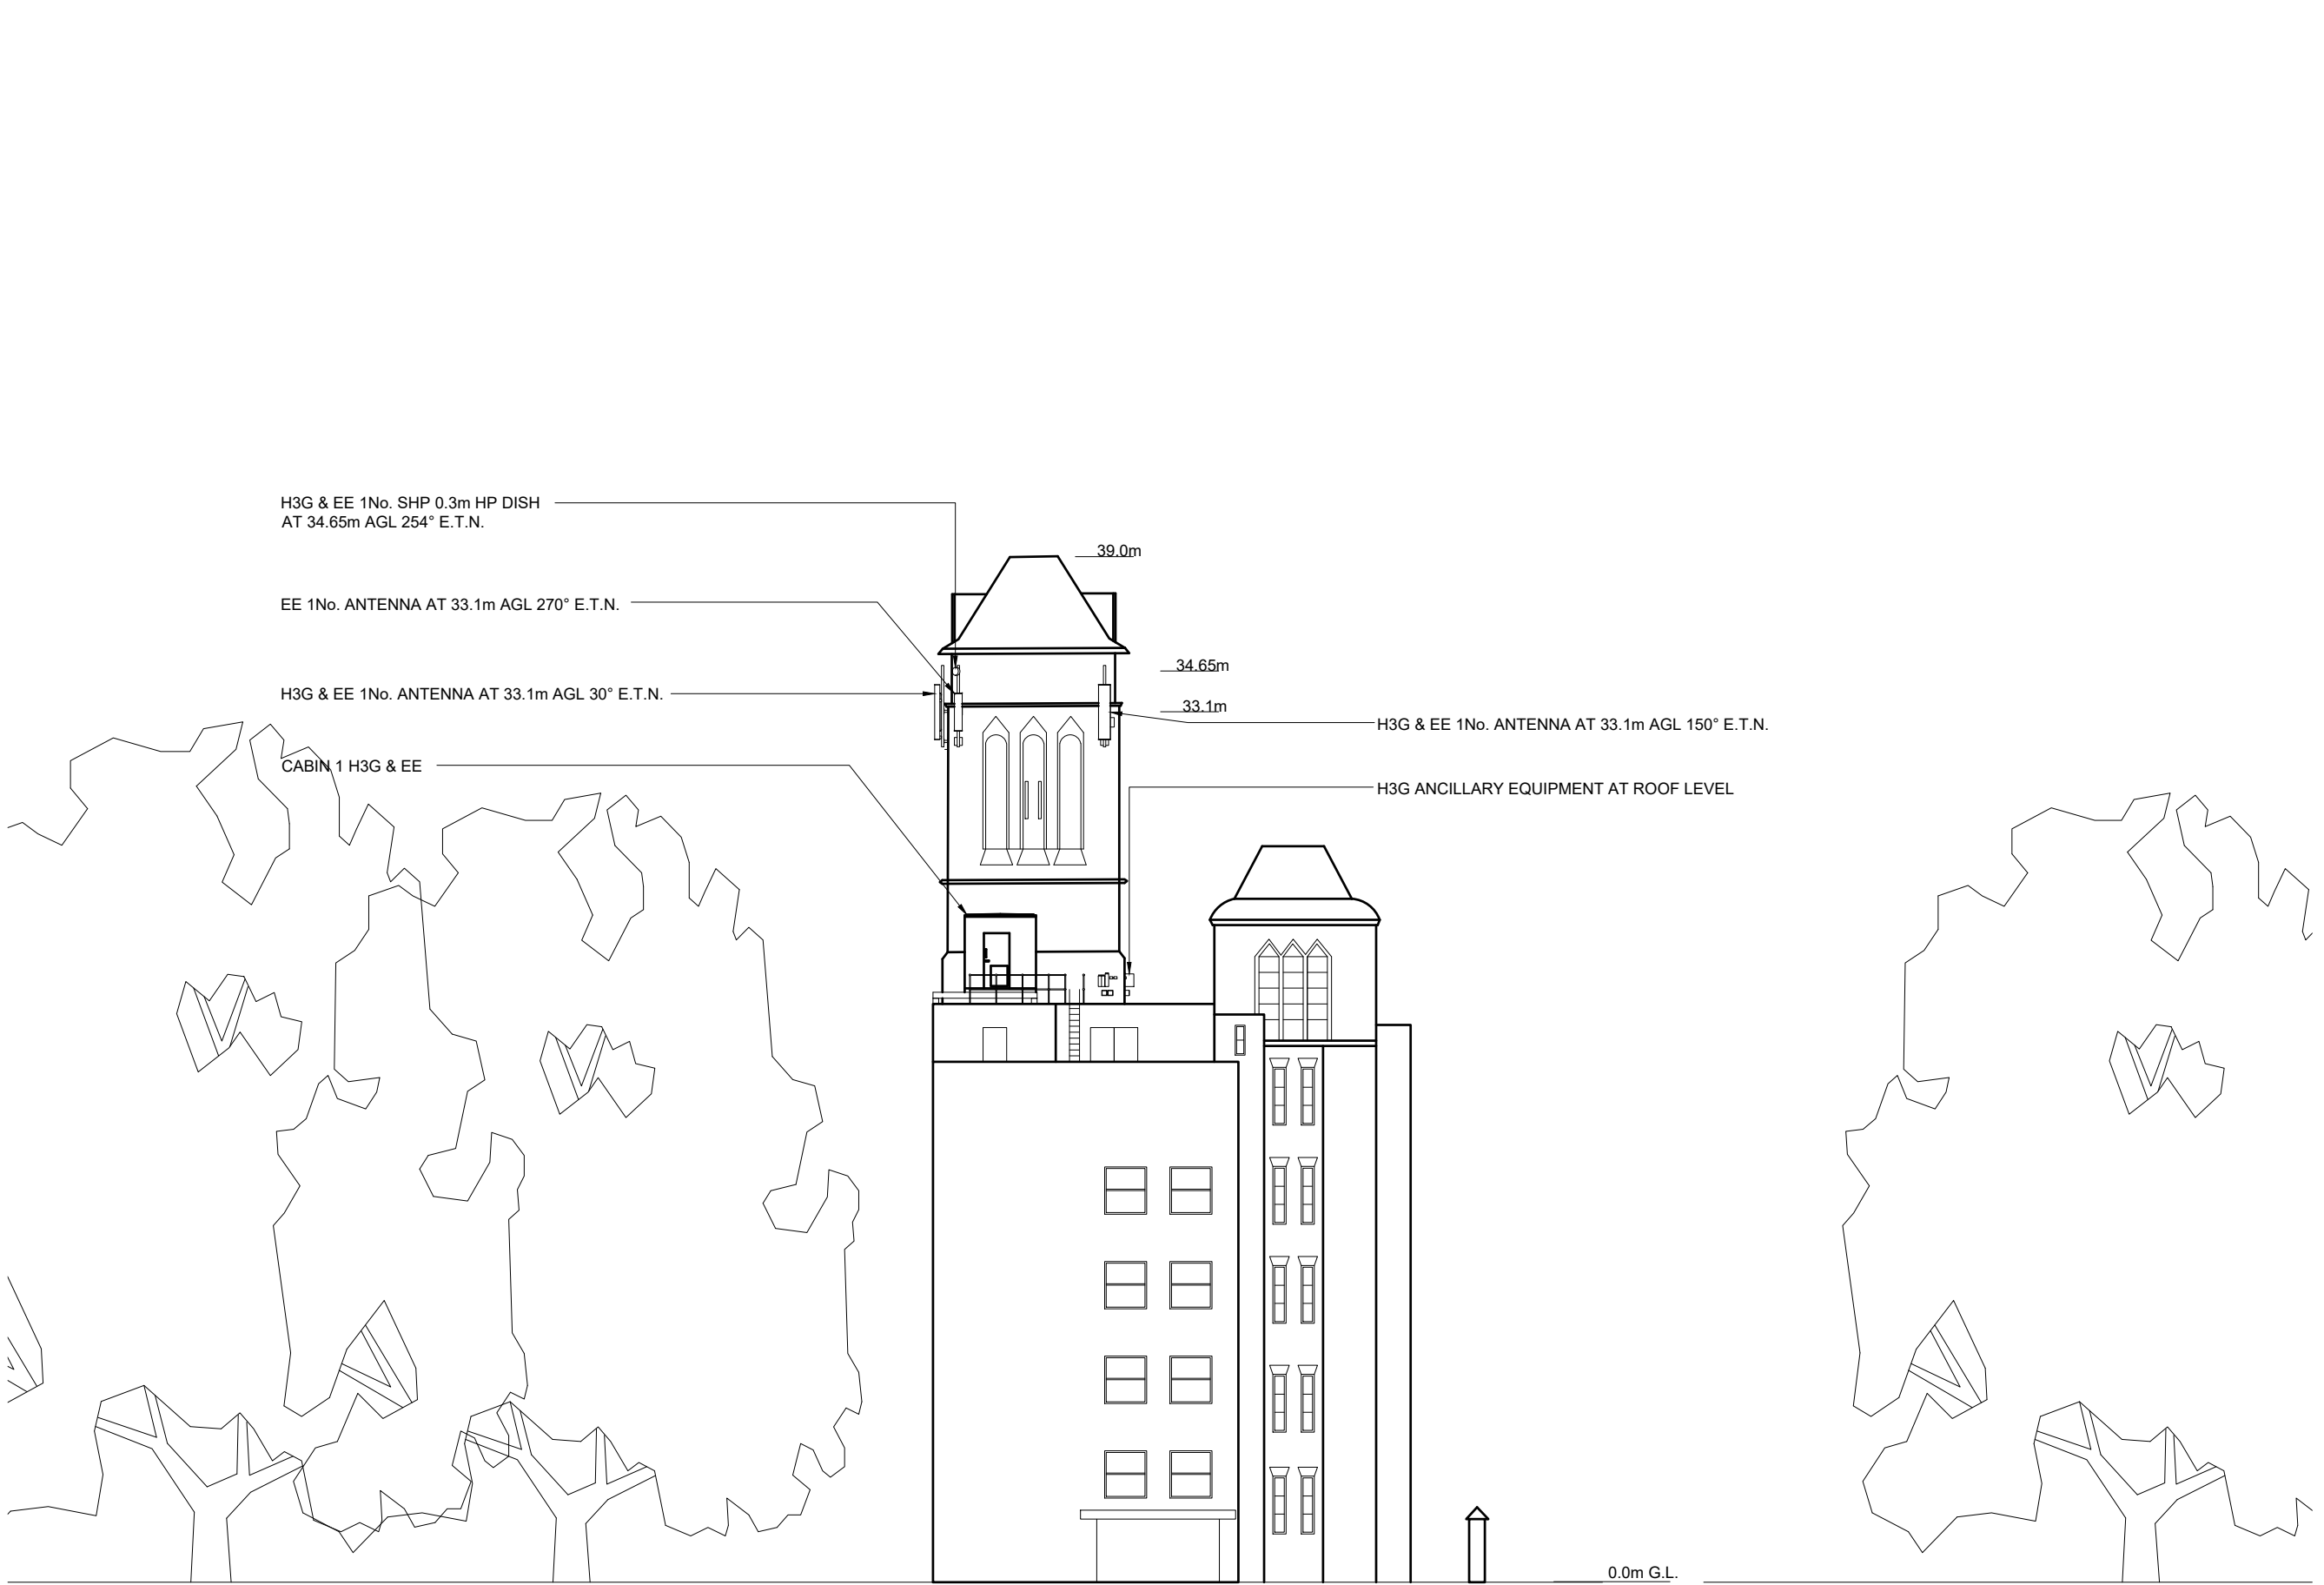

©2020 Cellnex

All rights reserved. No part of this publication may be reproduced, stored in a retrieval system or transmitted in any form or by any means (Electronic, Mechanical, Photocopying, Recording or otherwise), without the prior written consent of the Company.

NOTES

5	PROJ No	238721			
	AMENDS		09/06/22	WHP	WHP
4	PROJ No	238721			
	AMENDS		24/05/22	WHP	WHP
3	PROJ No	238721			
	AMENDS		16/02/22	WHP	WHP
2	PROJ No	238721			
	PLANNING		10/02/22	WHP	WHP
1	PROJ No	9BMOBL			
	MASTER CREATION		28/10/19	AN	FC
ISS	REVISION		DATE	DRN	APP

cellnex

driving telecom connectivity

CELLNEX UK

R+, 4TH FLOOR, 2 BLA GRAVE STREET, READING, RG1 1AZ

Tel. 020 4526 8553

SITE No

88326

LONDON ST PANCRAS WAY

ST PANCRAS HOSPITAL

4 ST PANCRAS WAY

CAMDEN

GREATER LONDON 3

NW1 0PE

NGR

TQ 29665 83495

OS GRID

529665 183495

TITLE

LPA ELEVATION

EXISTING

NORTH WEST

SCALE

1:250

DRAWN

AN

23/10/19

APPROVED

WHP

09/06/22

DRG No.

Sheet 2 of 4

Rev


88326-00-002-MD005

5

A3



 CELLNEX UK driving telecom connectivity			
R+, 4TH FLOOR, 2 BLAGRAVE STREET, READING, RG1 1AZ Tel. 020 4526 8553			
SITE No 88326			
LONDON ST PANCRAS WAY ST PANCRAS HOSPITAL 4 ST PANCRAS WAY CAMDEN GREATER LONDON 3 NW1 0PE			
NGR		TQ 29665 83495	
OS GRID		529665 183495	
TITLE LPA ELEVATION EXISTING NORTH EAST			
SCALE		1:250	
DRAWN	AN	23/10/19	
APPROVED	WHP	09/06/22	
DRG No.		Sheet 3 of 4	
88326-00-002-MD005		Rev 5	

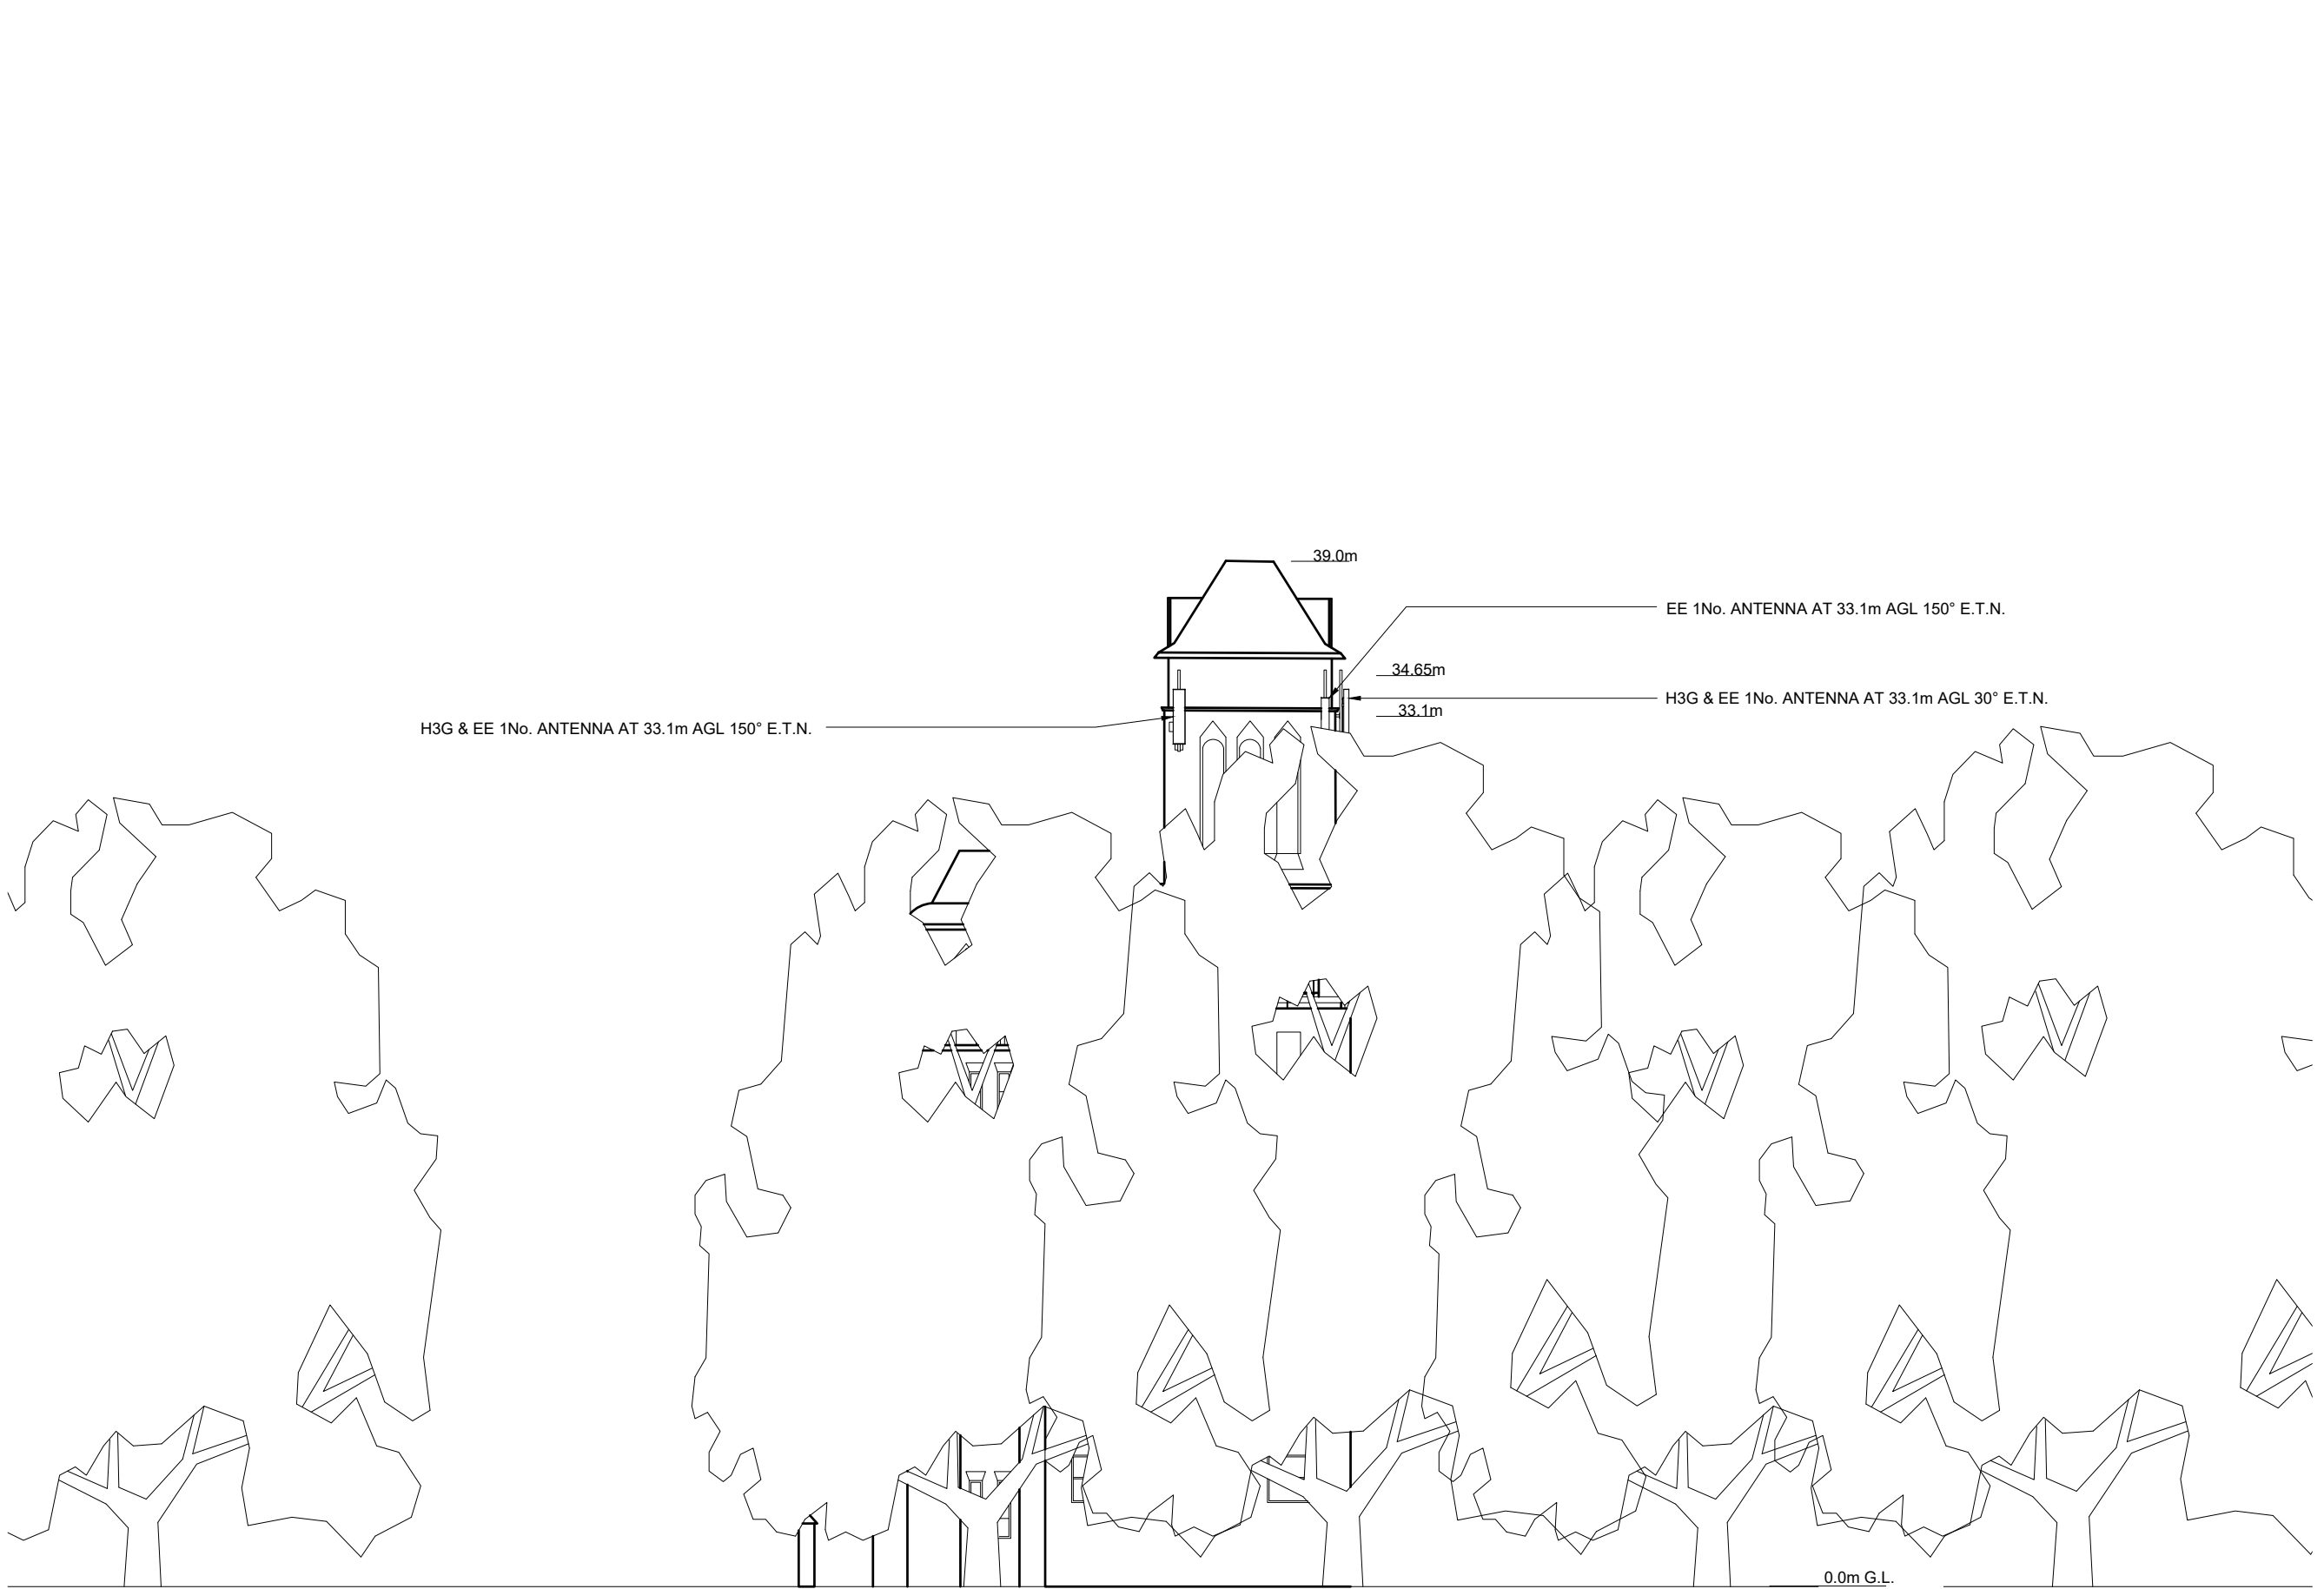

©2020 Cellnex
All rights reserved. No part of this publication may be reproduced, stored in a retrieval system or transmitted in any form or by any means (Electronic, Mechanical, Photocopying, Recording or otherwise), without the prior written consent of the Company.

NOTES

5	PROJ No	238721			
	AMENDS		09/06/22	WHP	WHP
4	PROJ No	238721			
	AMENDS		24/05/22	WHP	WHP
3	PROJ No	238721			
	AMENDS		16/02/22	WHP	WHP
2	PROJ No	238721			
	PLANNING		10/02/22	WHP	WHP
1	PROJ No	9BMOBL			
	MASTER CREATION		28/10/19	AN	FC
ISS	REVISION		DATE	DRN	APP



CELLNEX UK
R+, 4TH FLOOR, 2 BLA GRAVE STREET, READING, RG1 1AZ
Tel. 020 4526 8553

SITE No **88326**
LONDON ST PANCRAS WAY
ST PANCRAS HOSPITAL
4 ST PANCRAS WAY
CAMDEN
GREATER LONDON 3
NW1 0PE

NGR TQ 29665 83495

OS GRID 529665 183495

TITLE
LPA ELEVATION
EXISTING
SOUTH EAST

SCALE 1:250

DRAWN	AN	23/10/19
APPROVED	WHP	09/06/22

DRG No.	Sheet 4 of 4	Rev
88326-00-002-MD005		5

NOTES

H3G & EE 1No. SHP 0.3m HP
DISH AT 34.65m AGL 254° E.T.N.

EE 1No. ANTENNA AT 33.1m AGL 270° E.T.N. TO
BE REPLACED WITH NEW ANTENNA AT SAME
HEIGHT AND BEARING

H3G & EE 1No. ANTENNA AT 33.1m AGL 270° E.T.N.

H3G ANCILLARY EQUIPMENT AT ROOF LEVEL

CABIN 1 H3G & EE

39.0m

34.65m

33.1m


EE 1No. ANTENNA AT 33.1m AGL 150° E.T.N.
TO BE REPLACED WITH NEW ANTENNA AT
SAME HEIGHT AND BEARING

H3G & EE 1No. ANTENNA AT 33.1m AGL 150° E.T.N.

H3G ANCILLARY EQUIPMENT AT ROOF LEVEL

CABIN 2
TBC

0.0m G.L.

 

5	PROJ No	238721			
	AMENDS		09/06/22	WHP	WHP
4	PROJ No	238721			
	AMENDS		24/05/22	WHP	WHP
3	PROJ No	238721			
	AMENDS		16/02/22	WHP	WHP
2	PROJ No	238721			
	PLANNING		10/02/22	WHP	WHP
1	PROJ No	9BMOBL			
	MASTER CREATION		28/10/19	AN	FC
ISS	REVISION		DATE	DRN	APP



CELLNEX UK
R+, 4TH FLOOR, 2 BLAGRAVE STREET, READING, RG1 1AZ
Tel. 020 4526 8553

SITE No **88326**
LONDON ST PANCRAS WAY
ST PANCRAS HOSPITAL
4 ST PANCRAS WAY
CAMDEN
GREATER LONDON 3
NW1 0PE

NGR TQ 29665 83495

OS GRID 529665 183495

TITLE
LPA ELEVATION
PROPOSED
SOUTH WEST

SCALE 1:250

DRAWN AN 23/10/19

APPROVED WHP 09/06/22

DRG No. Sheet 1 of 4 Rev

88326-00-003-MD005 **5**

cellnex
driving telecom connectivity

CELLNEX UK
Rt., 4TH FLOOR, 2 BLAGRAVE STREET, READING, RG1 1AZ
Tel. 020 4526 8553

NGR	TQ 29665 83495
-----	----------------


TITLE	
LPA ELEVATION	
PROPOSED	
NORTH WEST	

DRAWN	AN	23/10/19
-------	----	----------

DRG No.	Sheet 2 of 4	Rev
---------	--------------	-----

A3



 

 CELLNEX UK driving telecom connectivity			
R+, 4TH FLOOR, 2 BLAGRAVE STREET, READING, RG1 1AZ Tel. 020 4526 8553			
SITE No 88326			
LONDON ST PANCRAS WAY ST PANCRAS HOSPITAL 4 ST PANCRAS WAY CAMDEN GREATER LONDON 3 NW1 0PE			
NGR		TQ 29665 83495	
OS GRID		529665 183495	
TITLE LPA ELEVATION PROPOSED NORTH EAST			
SCALE		1:250	
DRAWN	AN	23/10/19	
APPROVED	WHP	09/06/22	
DRG No.		Sheet 3 of 4	
88326-00-003-MD005		Rev 5	



©2020 Cellnex

All rights reserved. No part of this publication may be reproduced, stored in a retrieval system or transmitted in any form or by any means (Electronic, Mechanical, Photocopying, Recording or otherwise), without the prior written consent of the Company.

NOTES

5	PROJ No	238721			
	AMENDS		09/06/22	WHP	WHP
4	PROJ No	238721			
	AMENDS		24/05/22	WHP	WHP
3	PROJ No	238721			
	AMENDS		16/02/22	WHP	WHP
2	PROJ No	238721			
	PLANNING		10/02/22	WHP	WHP
1	PROJ No	9BMOBL			
	MASTER CREATION		28/10/19	AN	FC
ISS	REVISION		DATE	DRN	APP

cellnex

driving telecom connectivity

CELLNEX UK

R+, 4TH FLOOR, 2 BLA GRAVE STREET, READING, RG1 1AZ

Tel. 020 4526 8553

SITE No

88326

LONDON ST PANCRAS WAY

ST PANCRAS HOSPITAL

4 ST PANCRAS WAY

CAMDEN

GREATER LONDON 3

NW1 0PE

NGR

TQ 29665 83495

OS GRID

529665 183495

TITLE

LPA ELEVATION

PROPOSED

SOUTH EAST

SCALE

1:250

DRAWN

AN

23/10/19

APPROVED

WHP

09/06/22

DRG No.

Sheet 4 of 4

Rev

88326-00-003-MD005

5

A3