




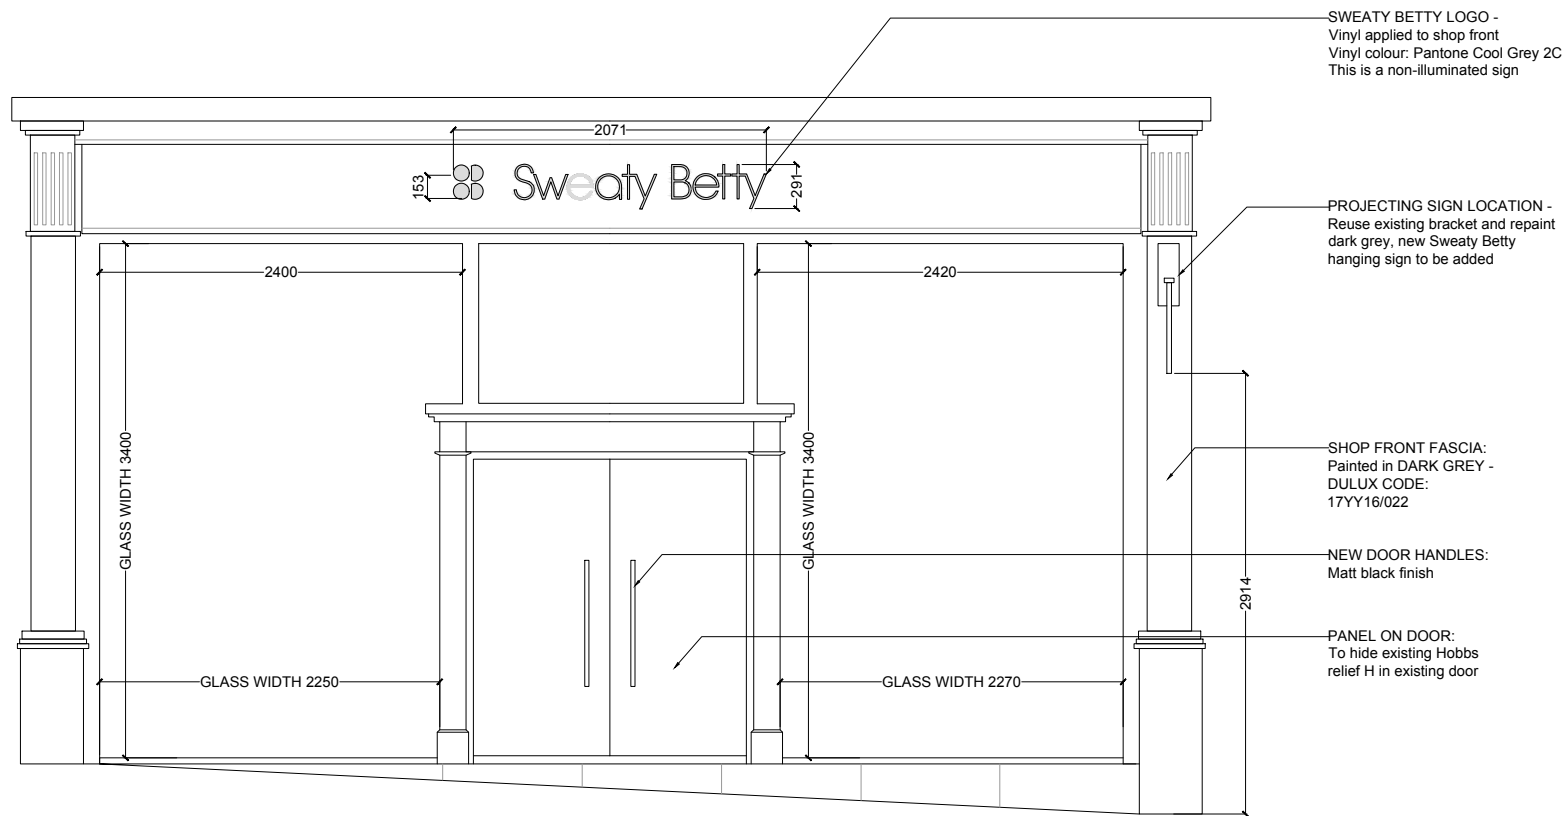

SHOP FRONT ELEVATION
SCALE 1:50

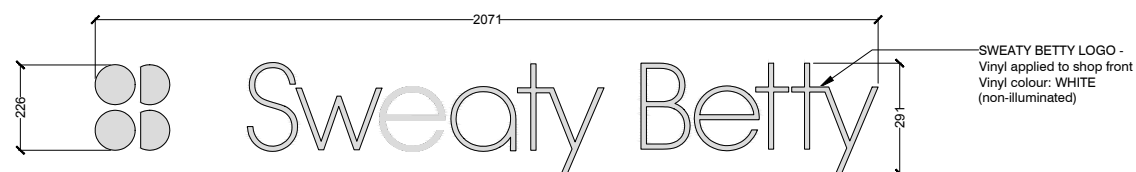

FASCIA SIGNAGE DETAIL
SCALE 1:20

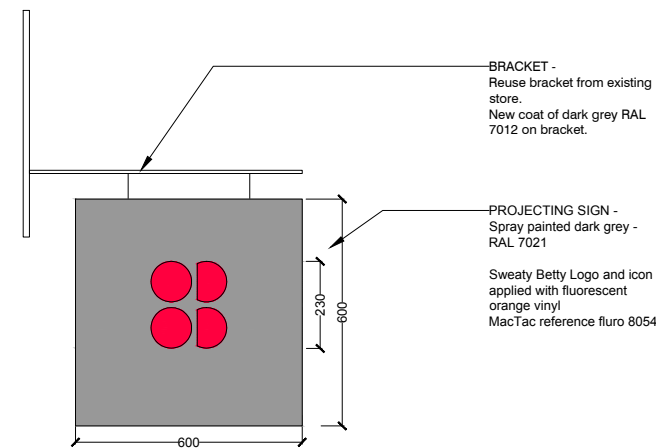

PROJECTING SIGN DETAIL
SCALE 1:20

Sweaty Betty

Sabrina Atkinson
Store Designer
sabrina.atkinson@sweatybetty.com
+44 7748 840160

Laura Smith
Head of Retail Operations
laura.smith@sweatybetty.com
+44 7918 312756

HAMPSTEAD
15 Hampstead High St,
London, NW3 1PX

SHOP FRONT AND SIGANCE DETAIL

DATE: 09/05/2022
REV. DATE: DRAWN BY: SA
SCALE: 1:50 @A3