
 
 


3VB - Site Plan

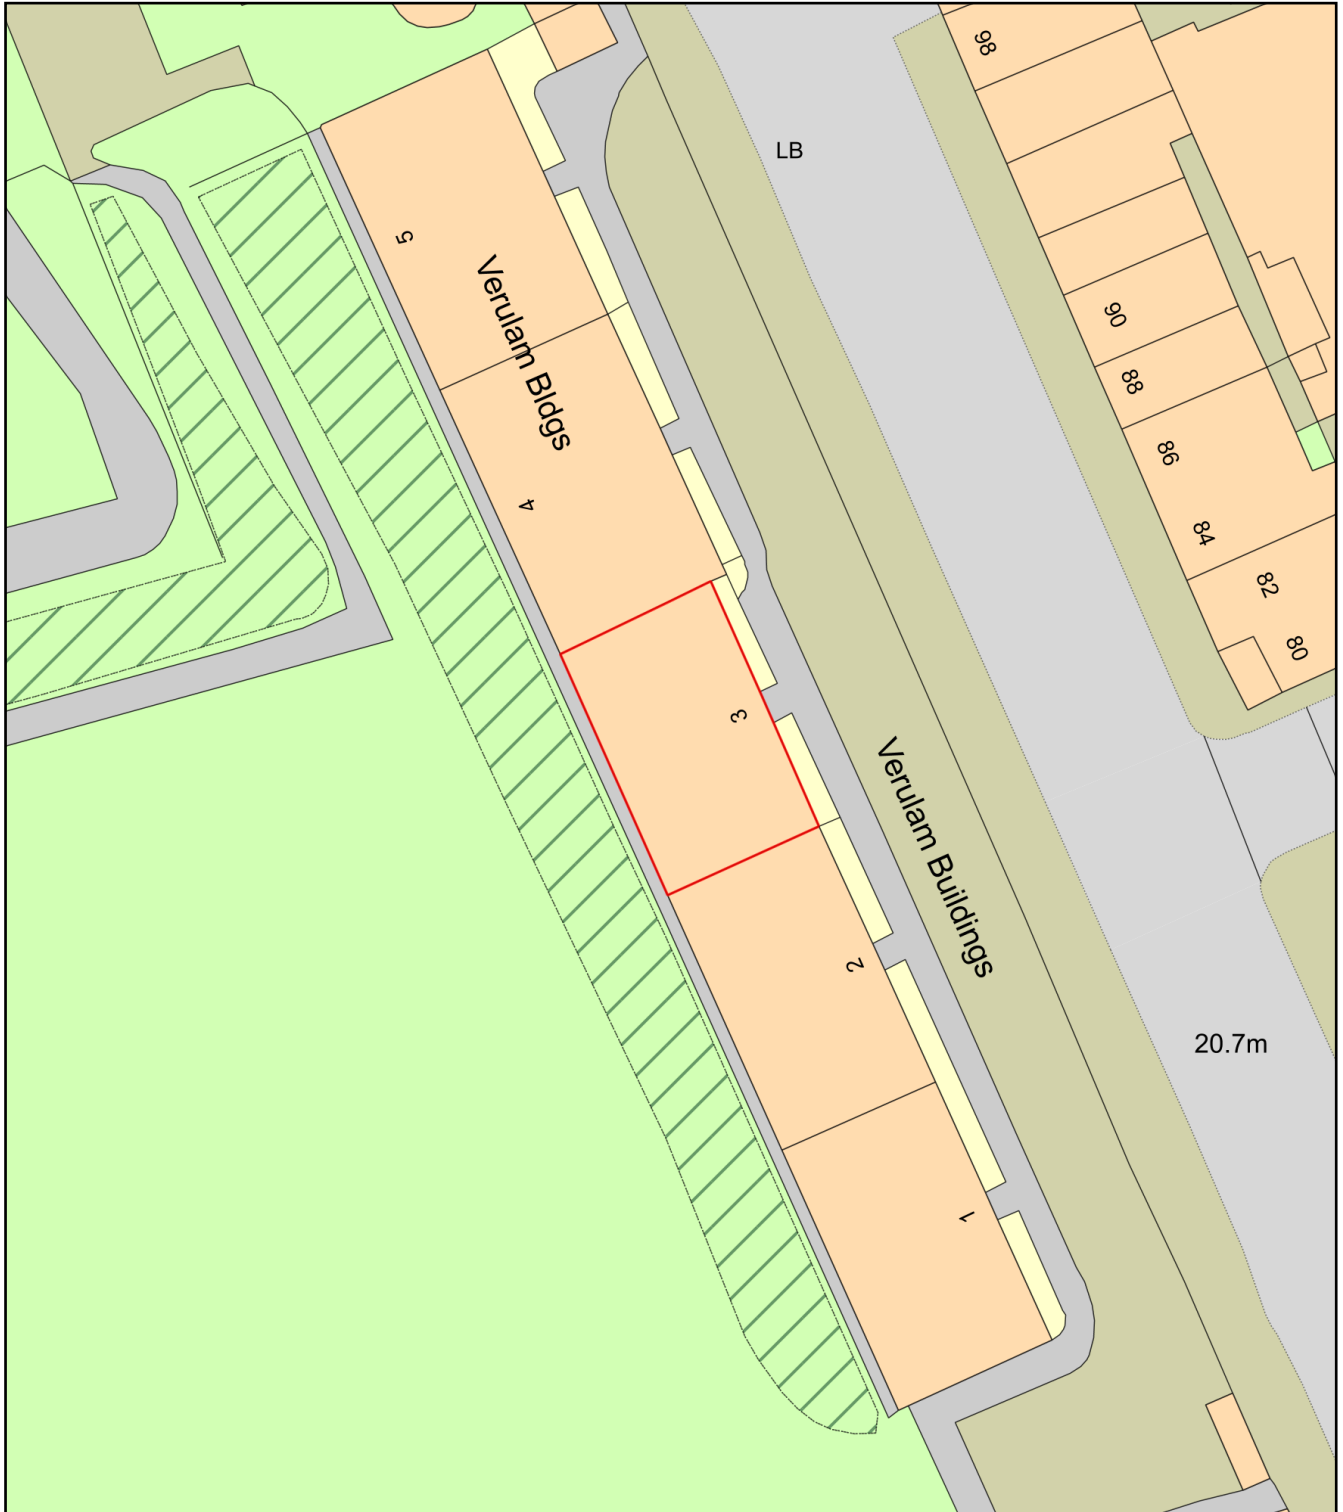

Plan Produced for: Heritage Architecture

Date Produced: 08 Jul 2022

Plan Reference Number: TQRQM22189121901108

Scale: 1:500 @ A4