






# GENERAL ARRANGEMENT (OPTION C)

**PLEASE NOTE:**


-  NEW PARTITION WALLS WITH SOUND PROOF SYSTEM
-  EXISTING PARTITION WALLS
-  EXISTING WALLS

 

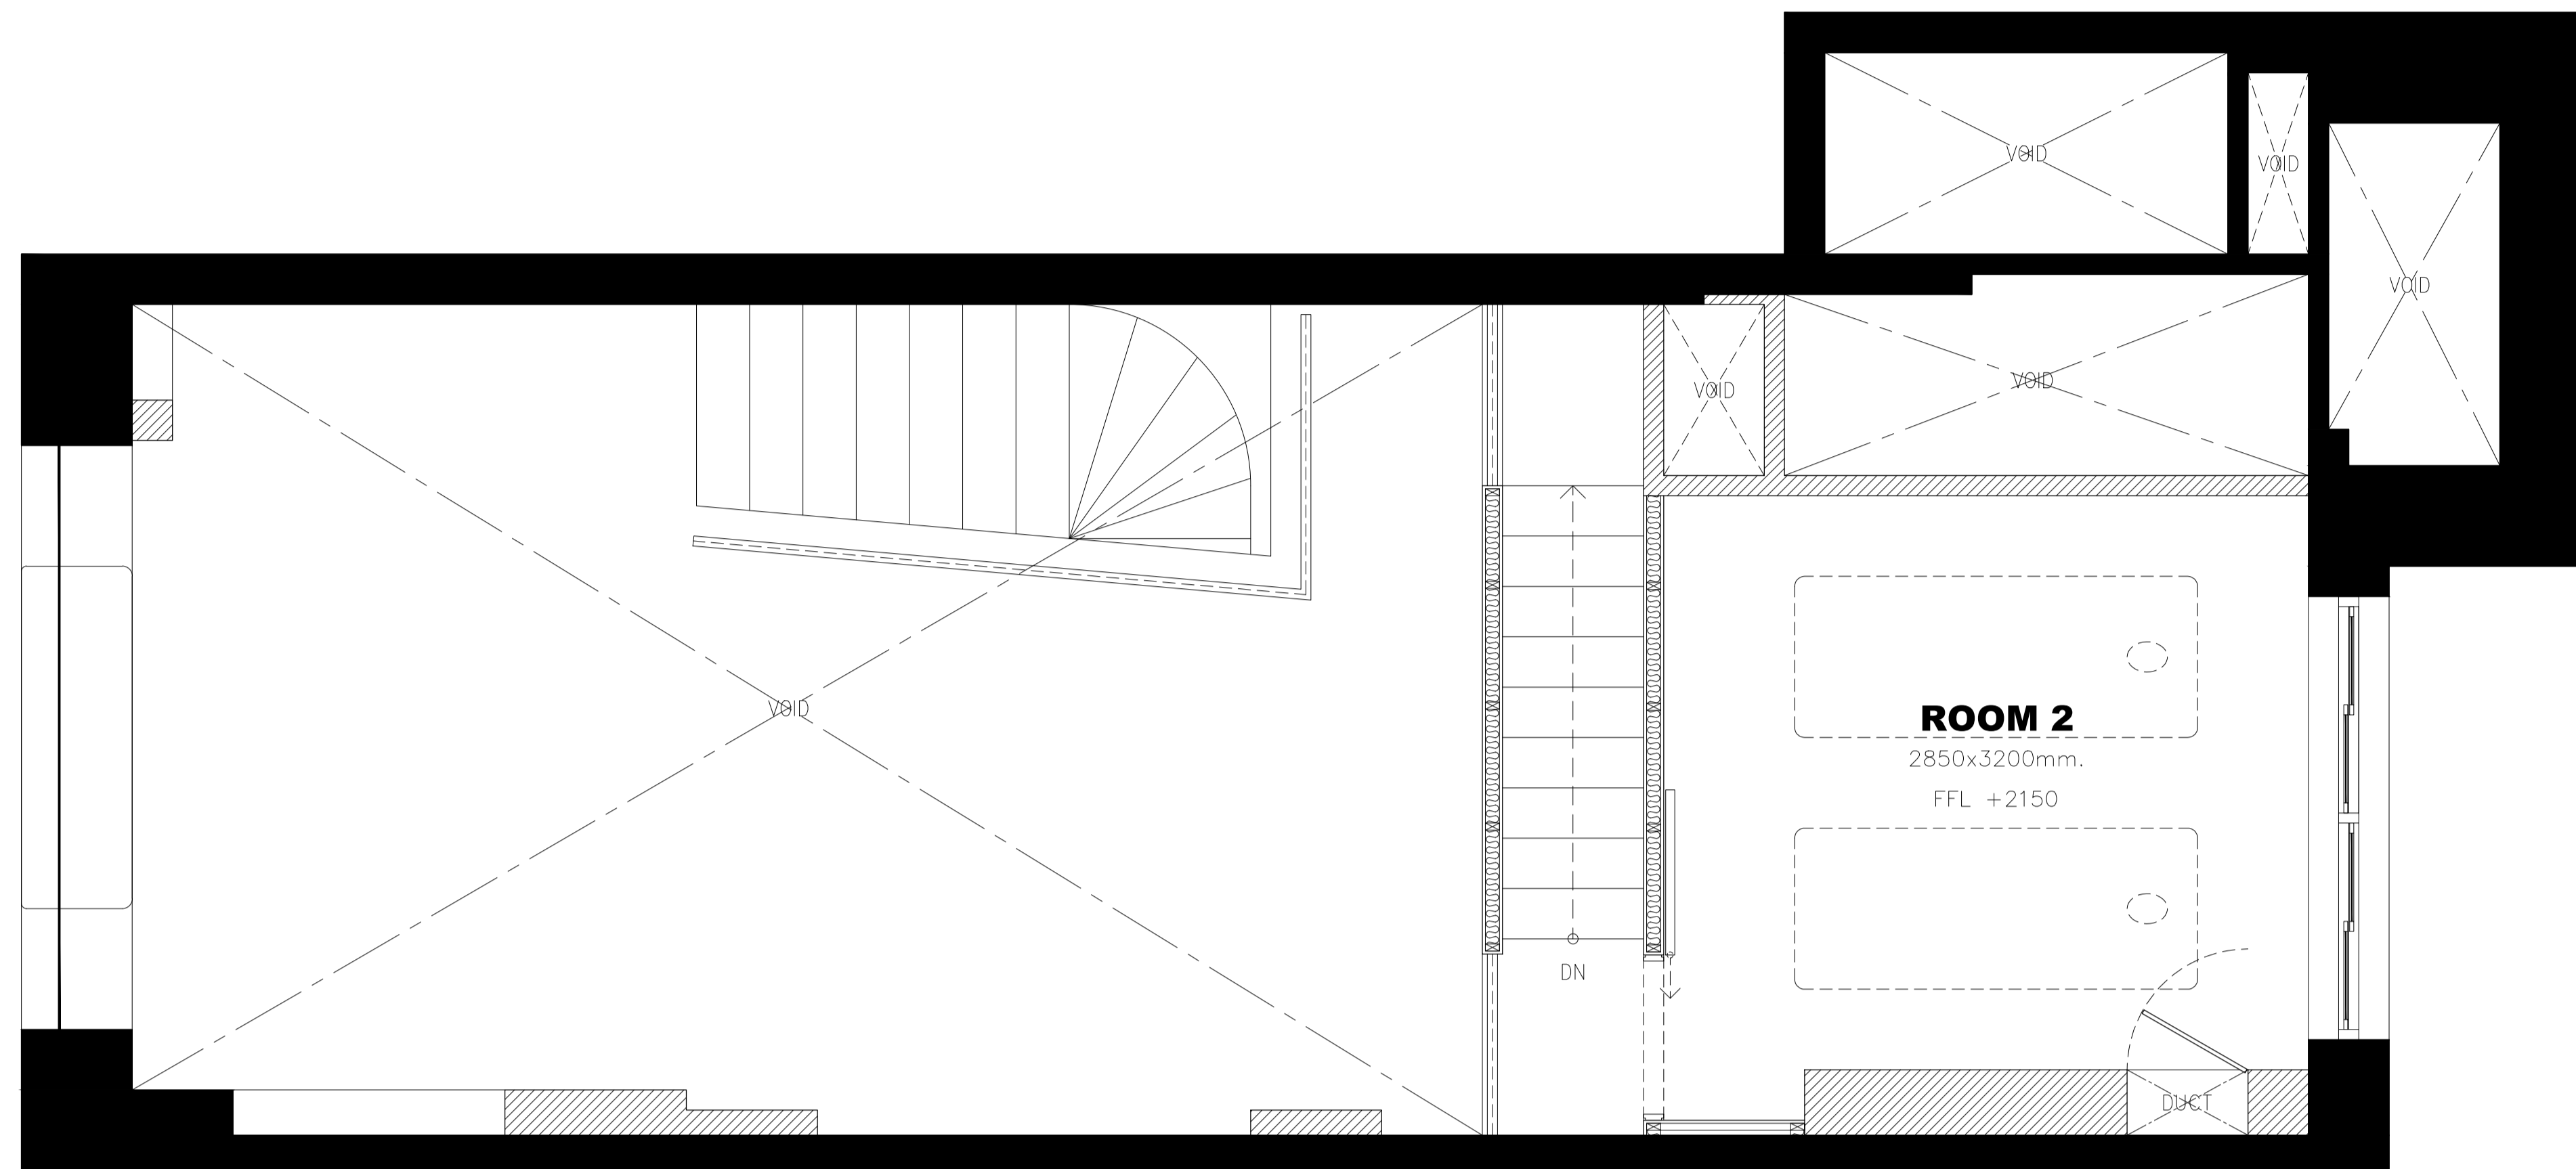**MEZZANINE FLOOR PLAN**

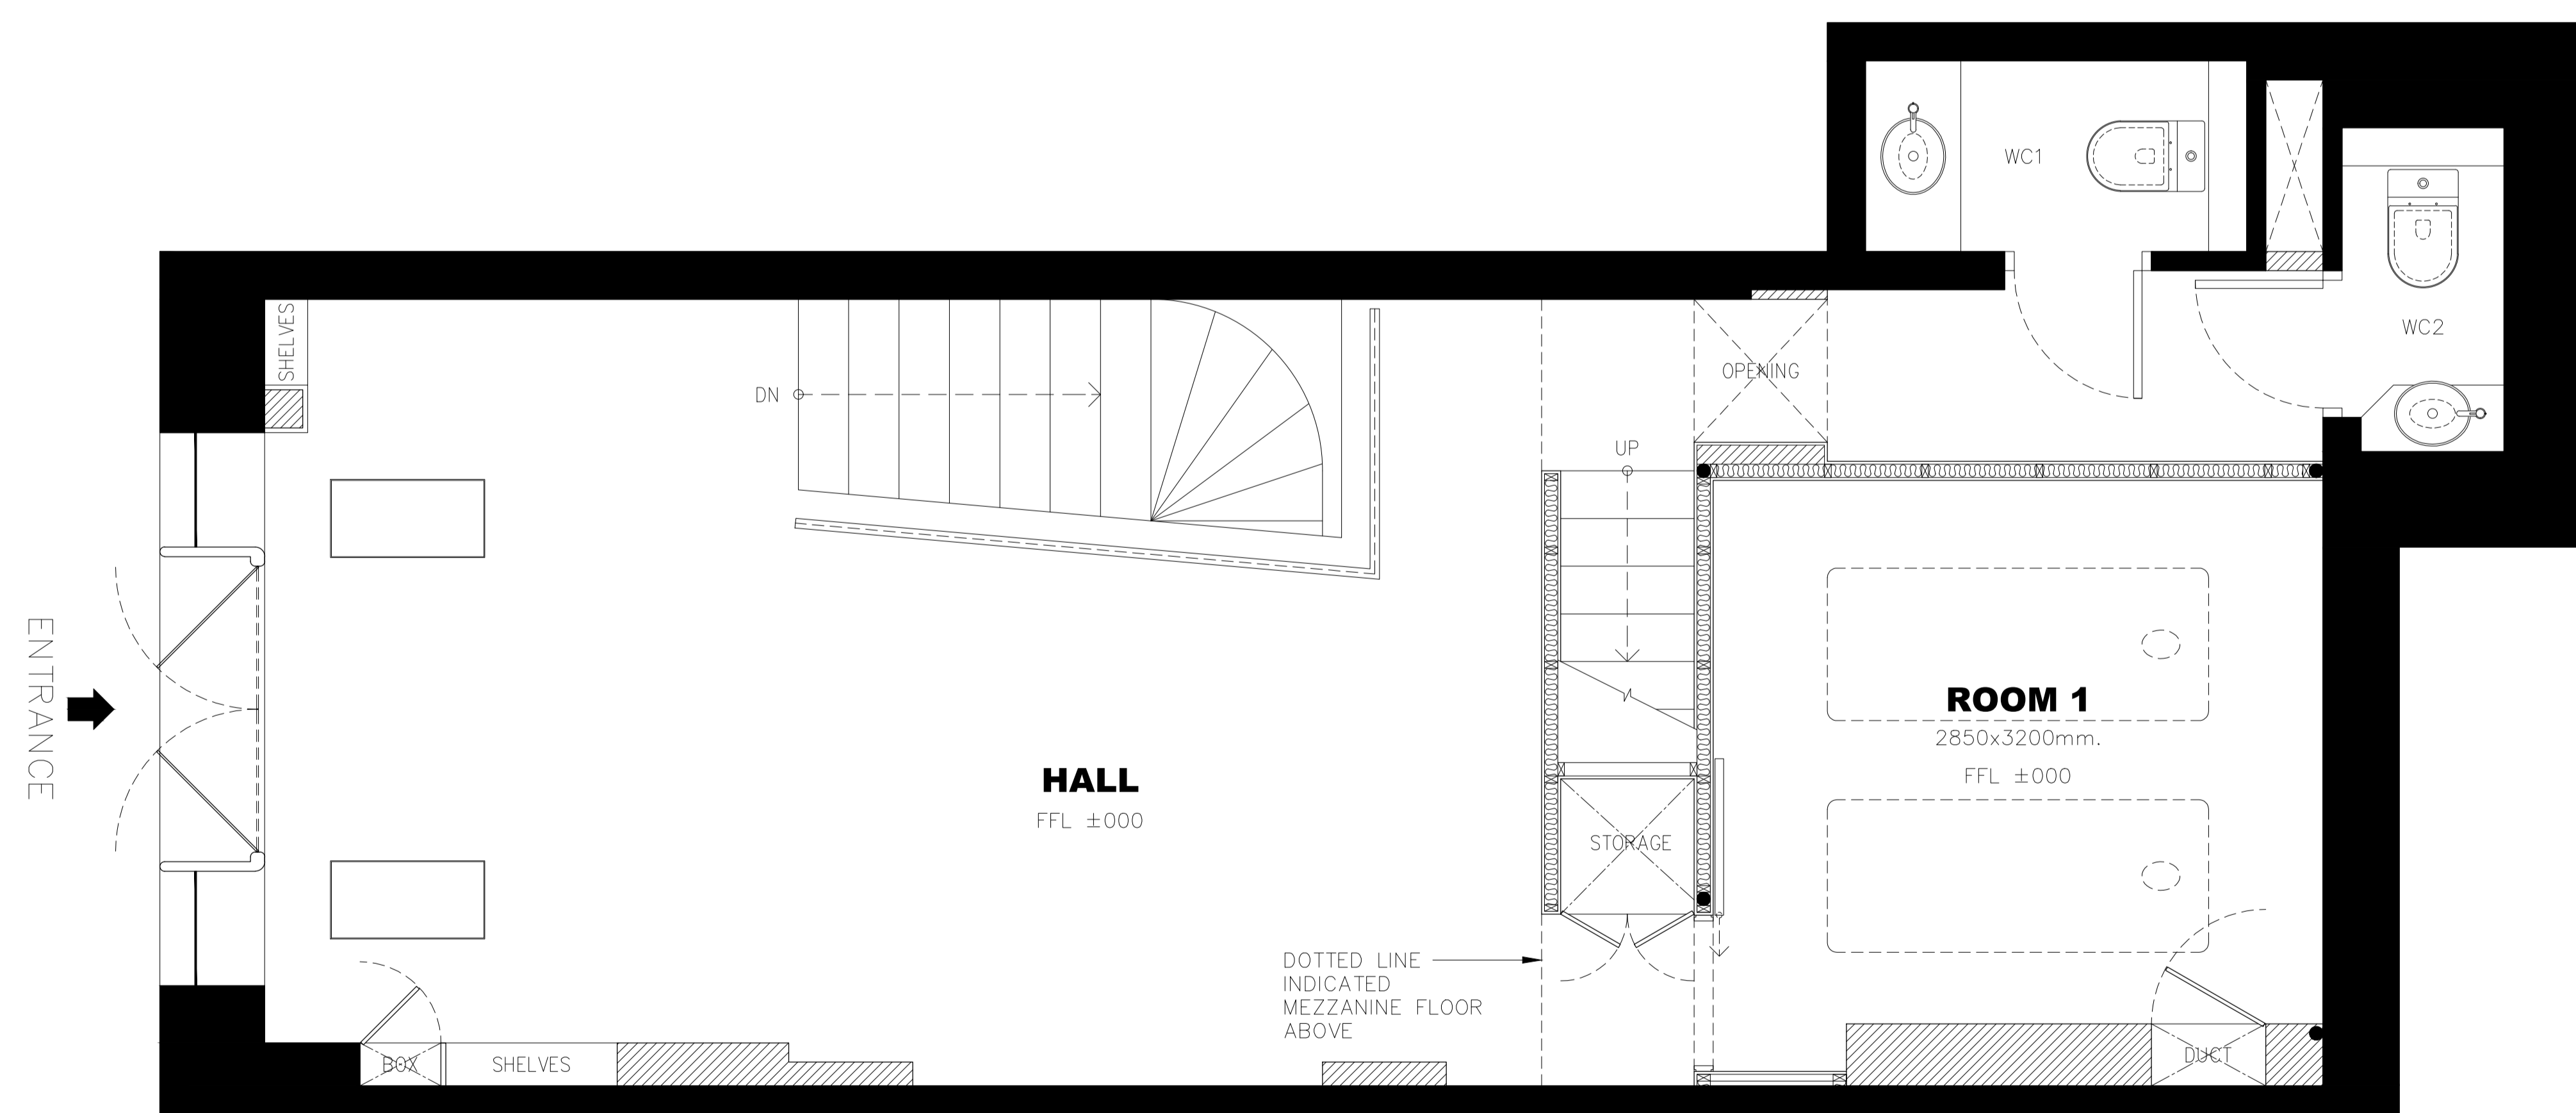

**GROUND FLOOR PLAN**

 

REV.	DATE:
PROJECT: OPULENCE SPATISSERIE, COVEN GARDEN WC2B 5PP	
CLIENT: OPULENCE SPATISSERIE	
TILET: GENERAL ARRANGEMENT (OPTION C)	
DATE: 2022/03/23	SCALE: 1 : 25    DWG NO: 004