



The logo for B concept, featuring a large, bold, black letter 'B' above the word 'concept' in a lowercase, sans-serif font.

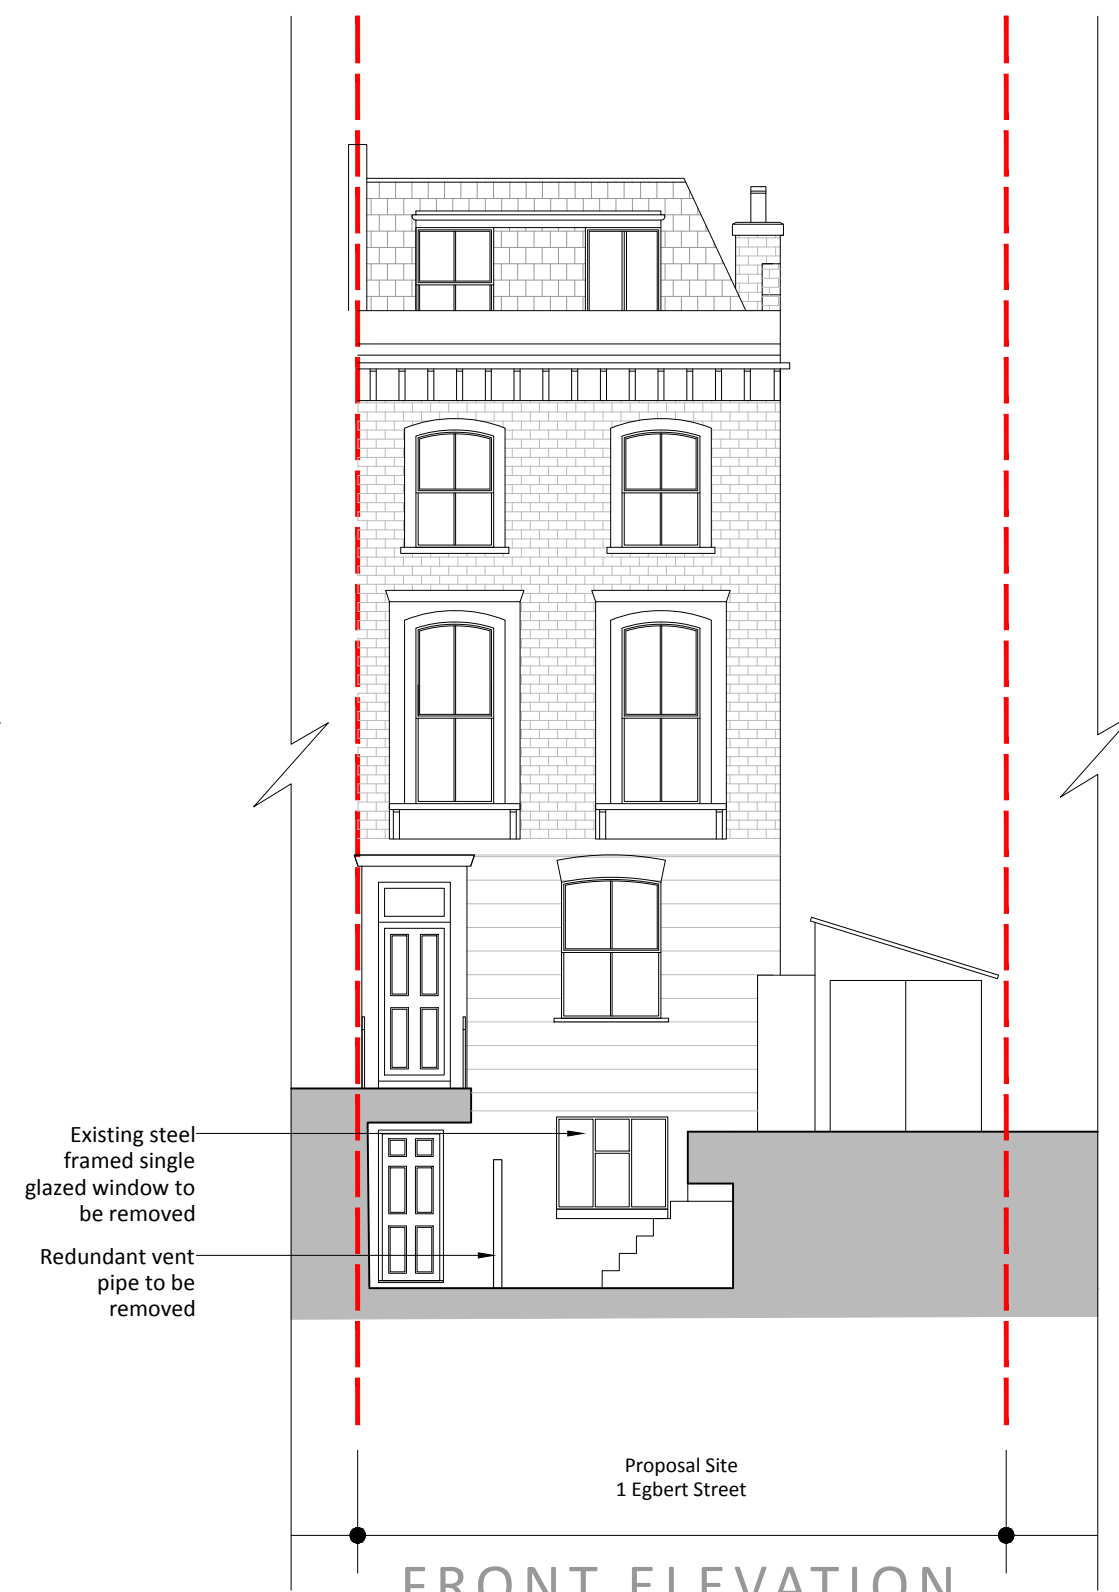


FRONT ELEVATION
(STREET VIEW)




FRONT ELEVATION
(LIGHTWELL)

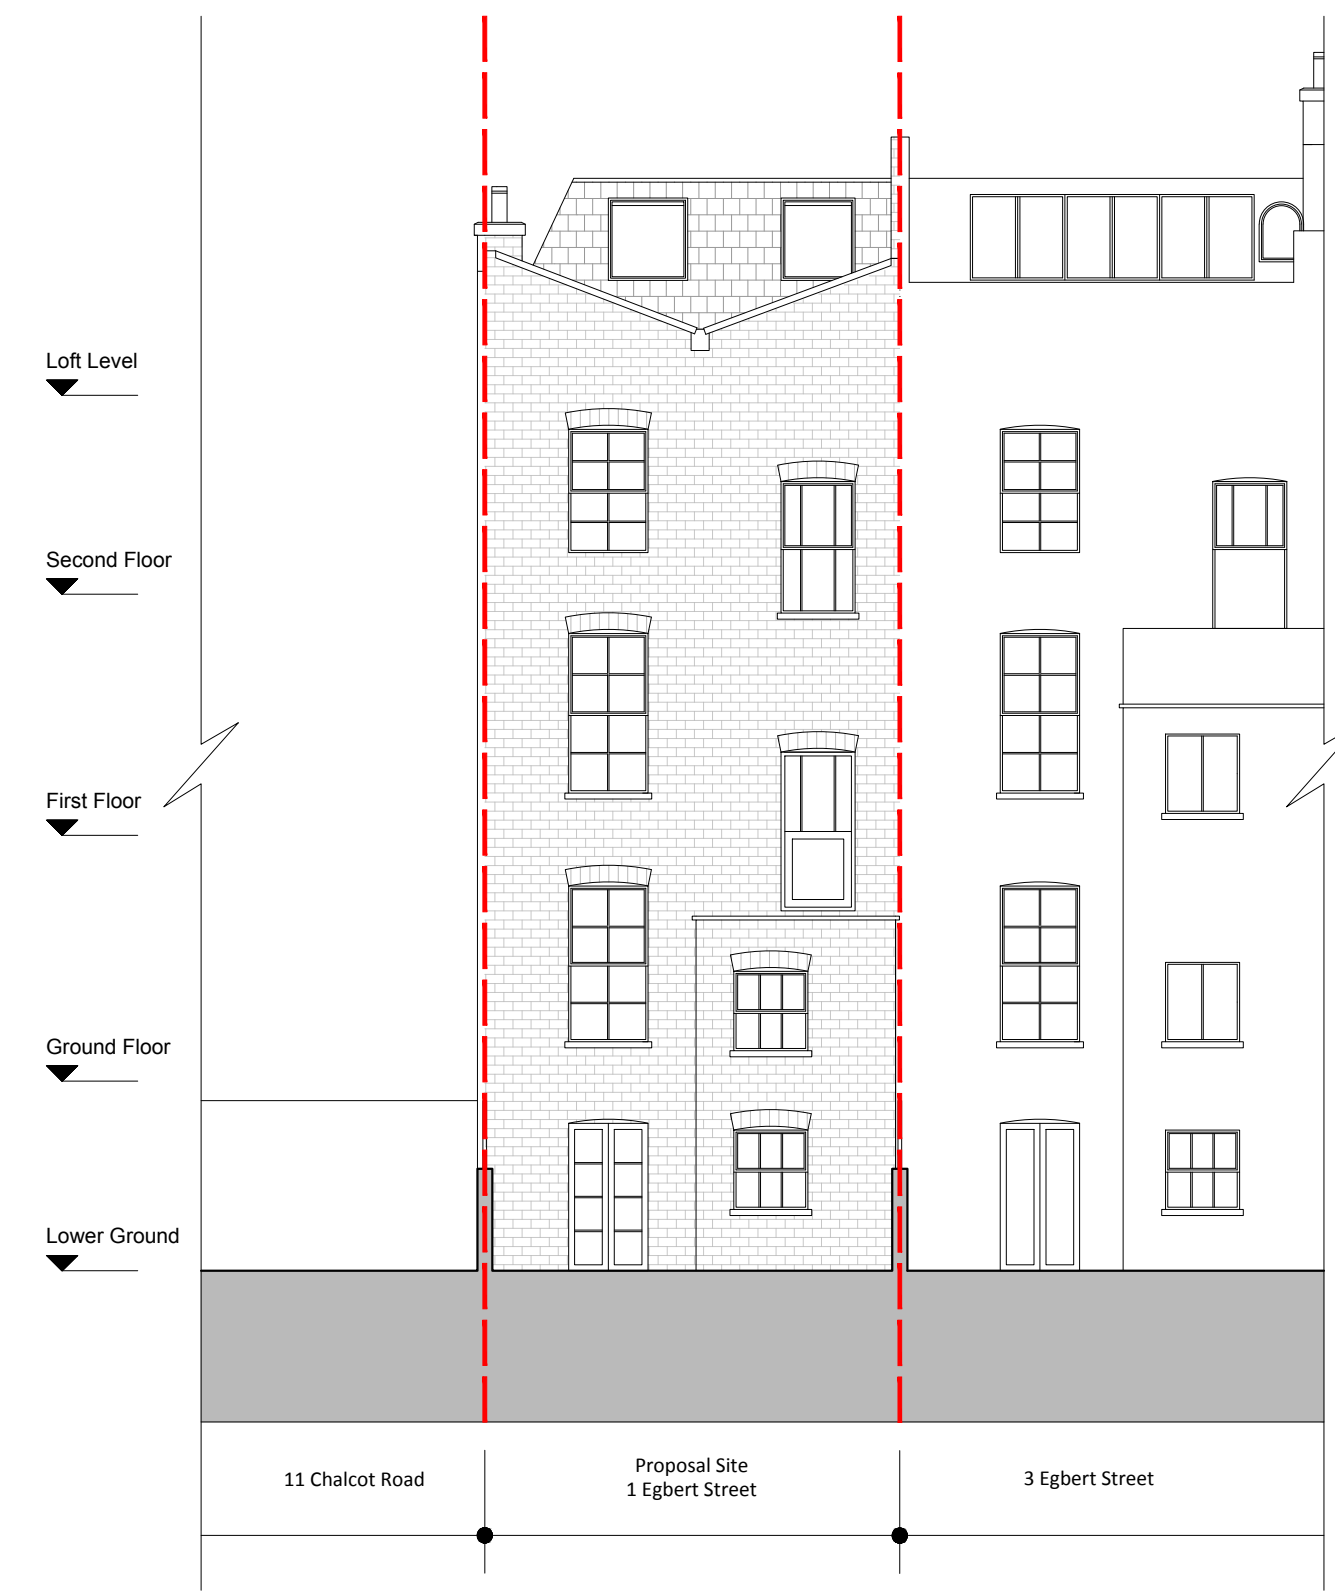


REAR ELEVATION

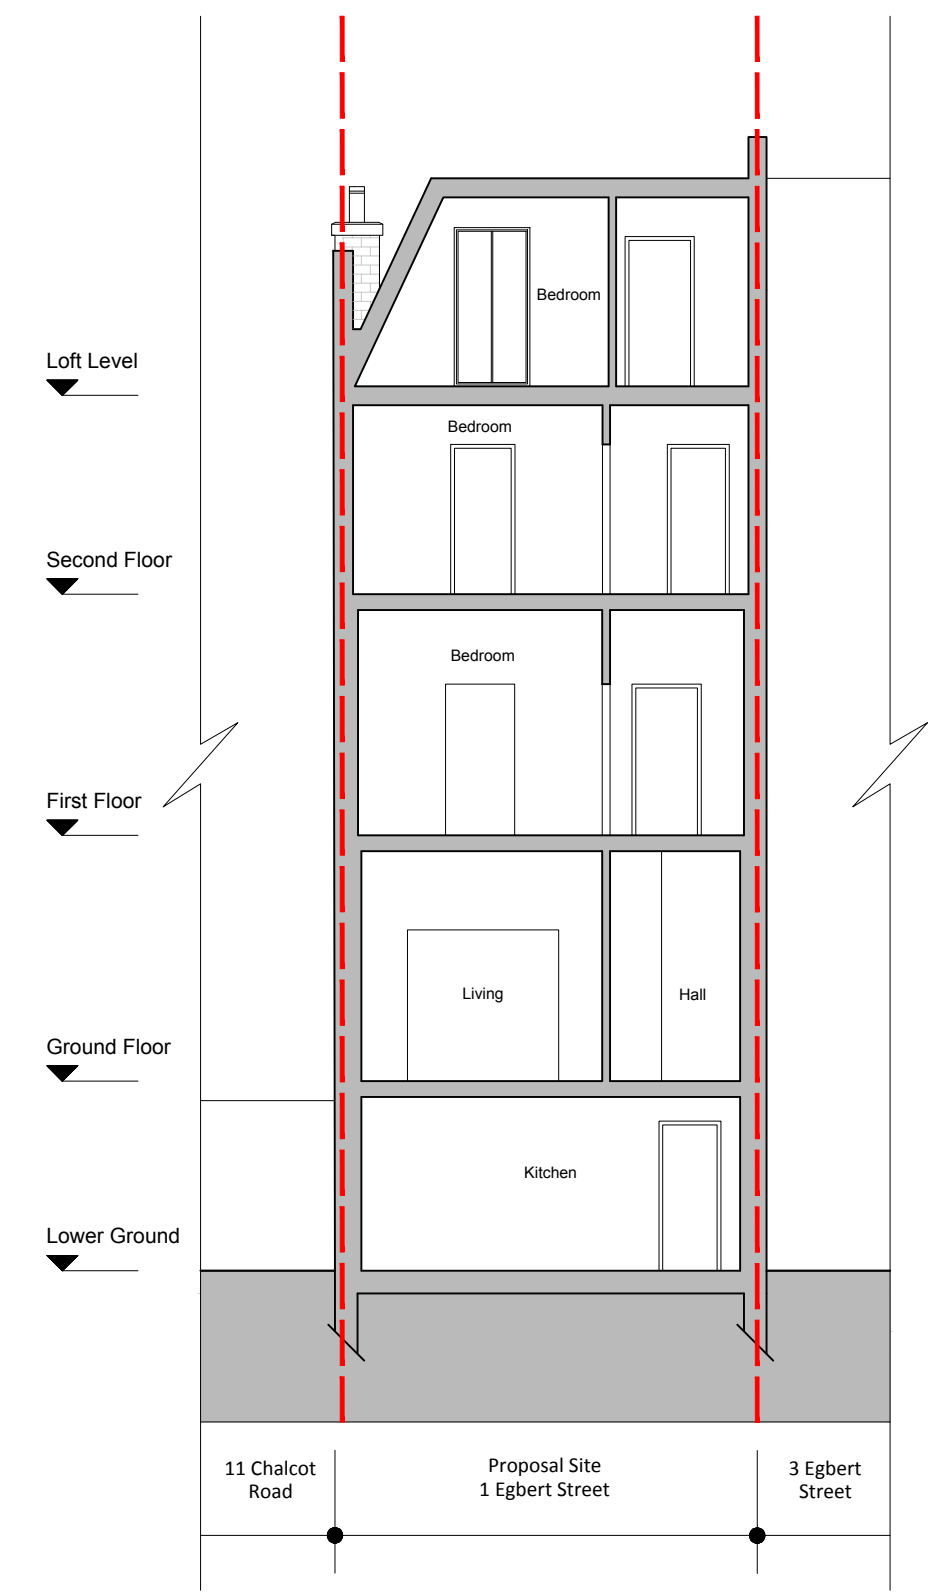

SECTION B-B
(NO ALTERATIONS PROPOSED)

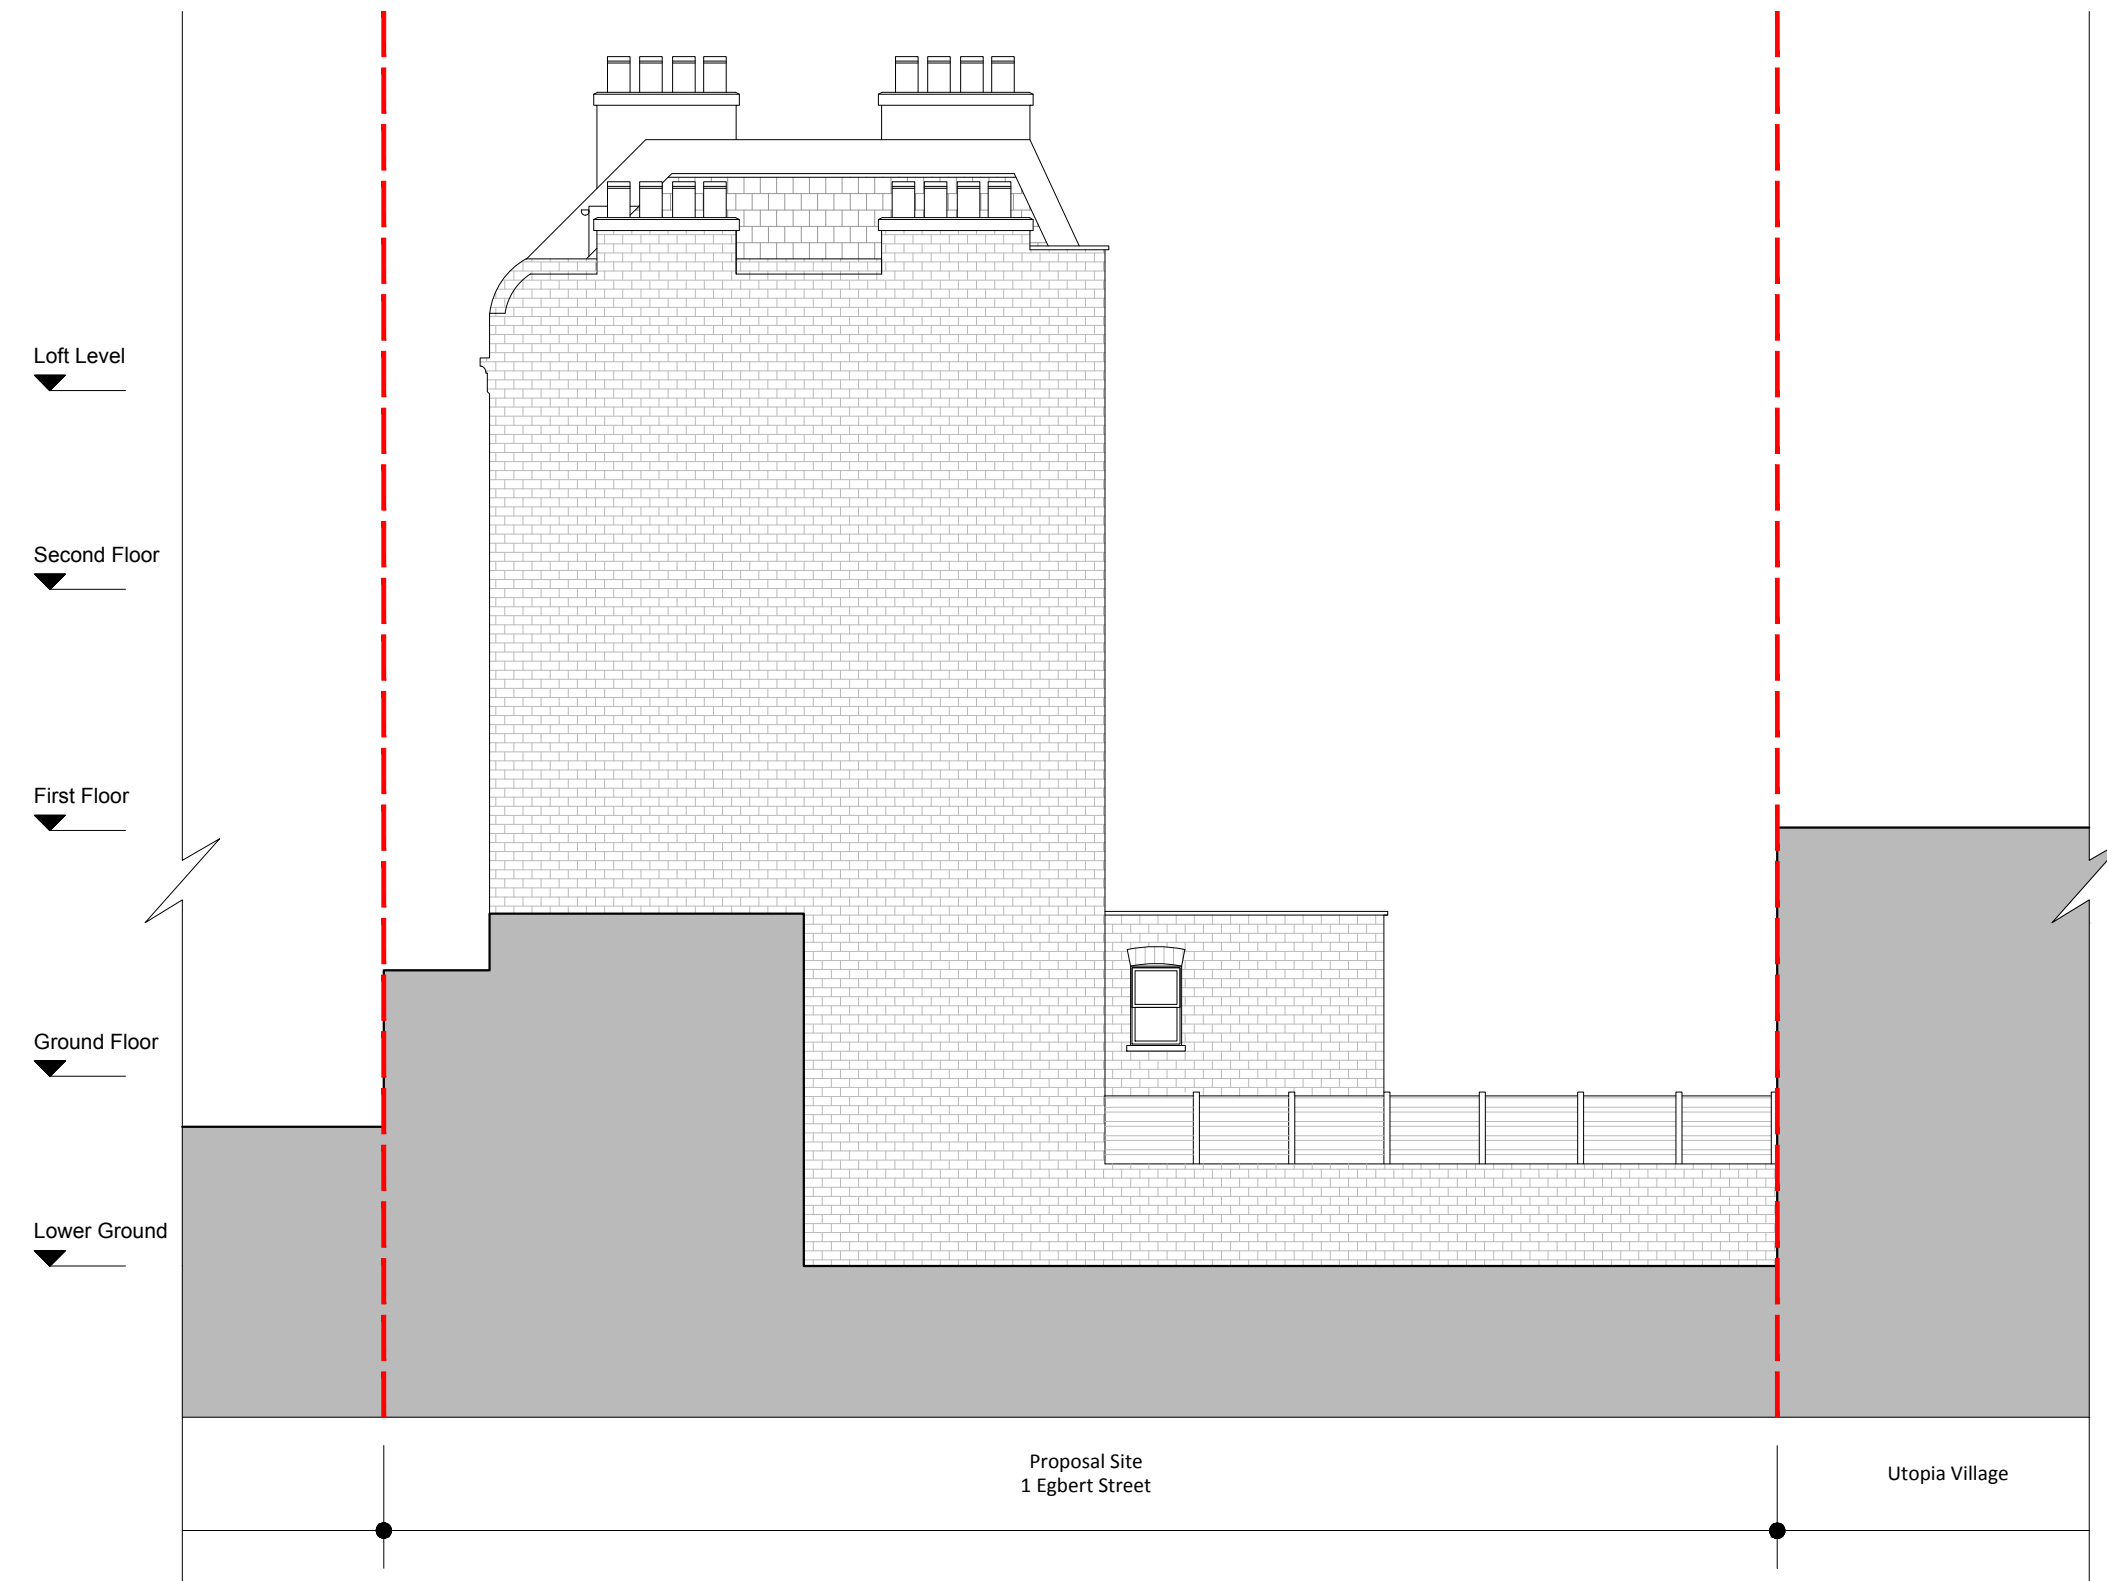

SIDE ELEVATION

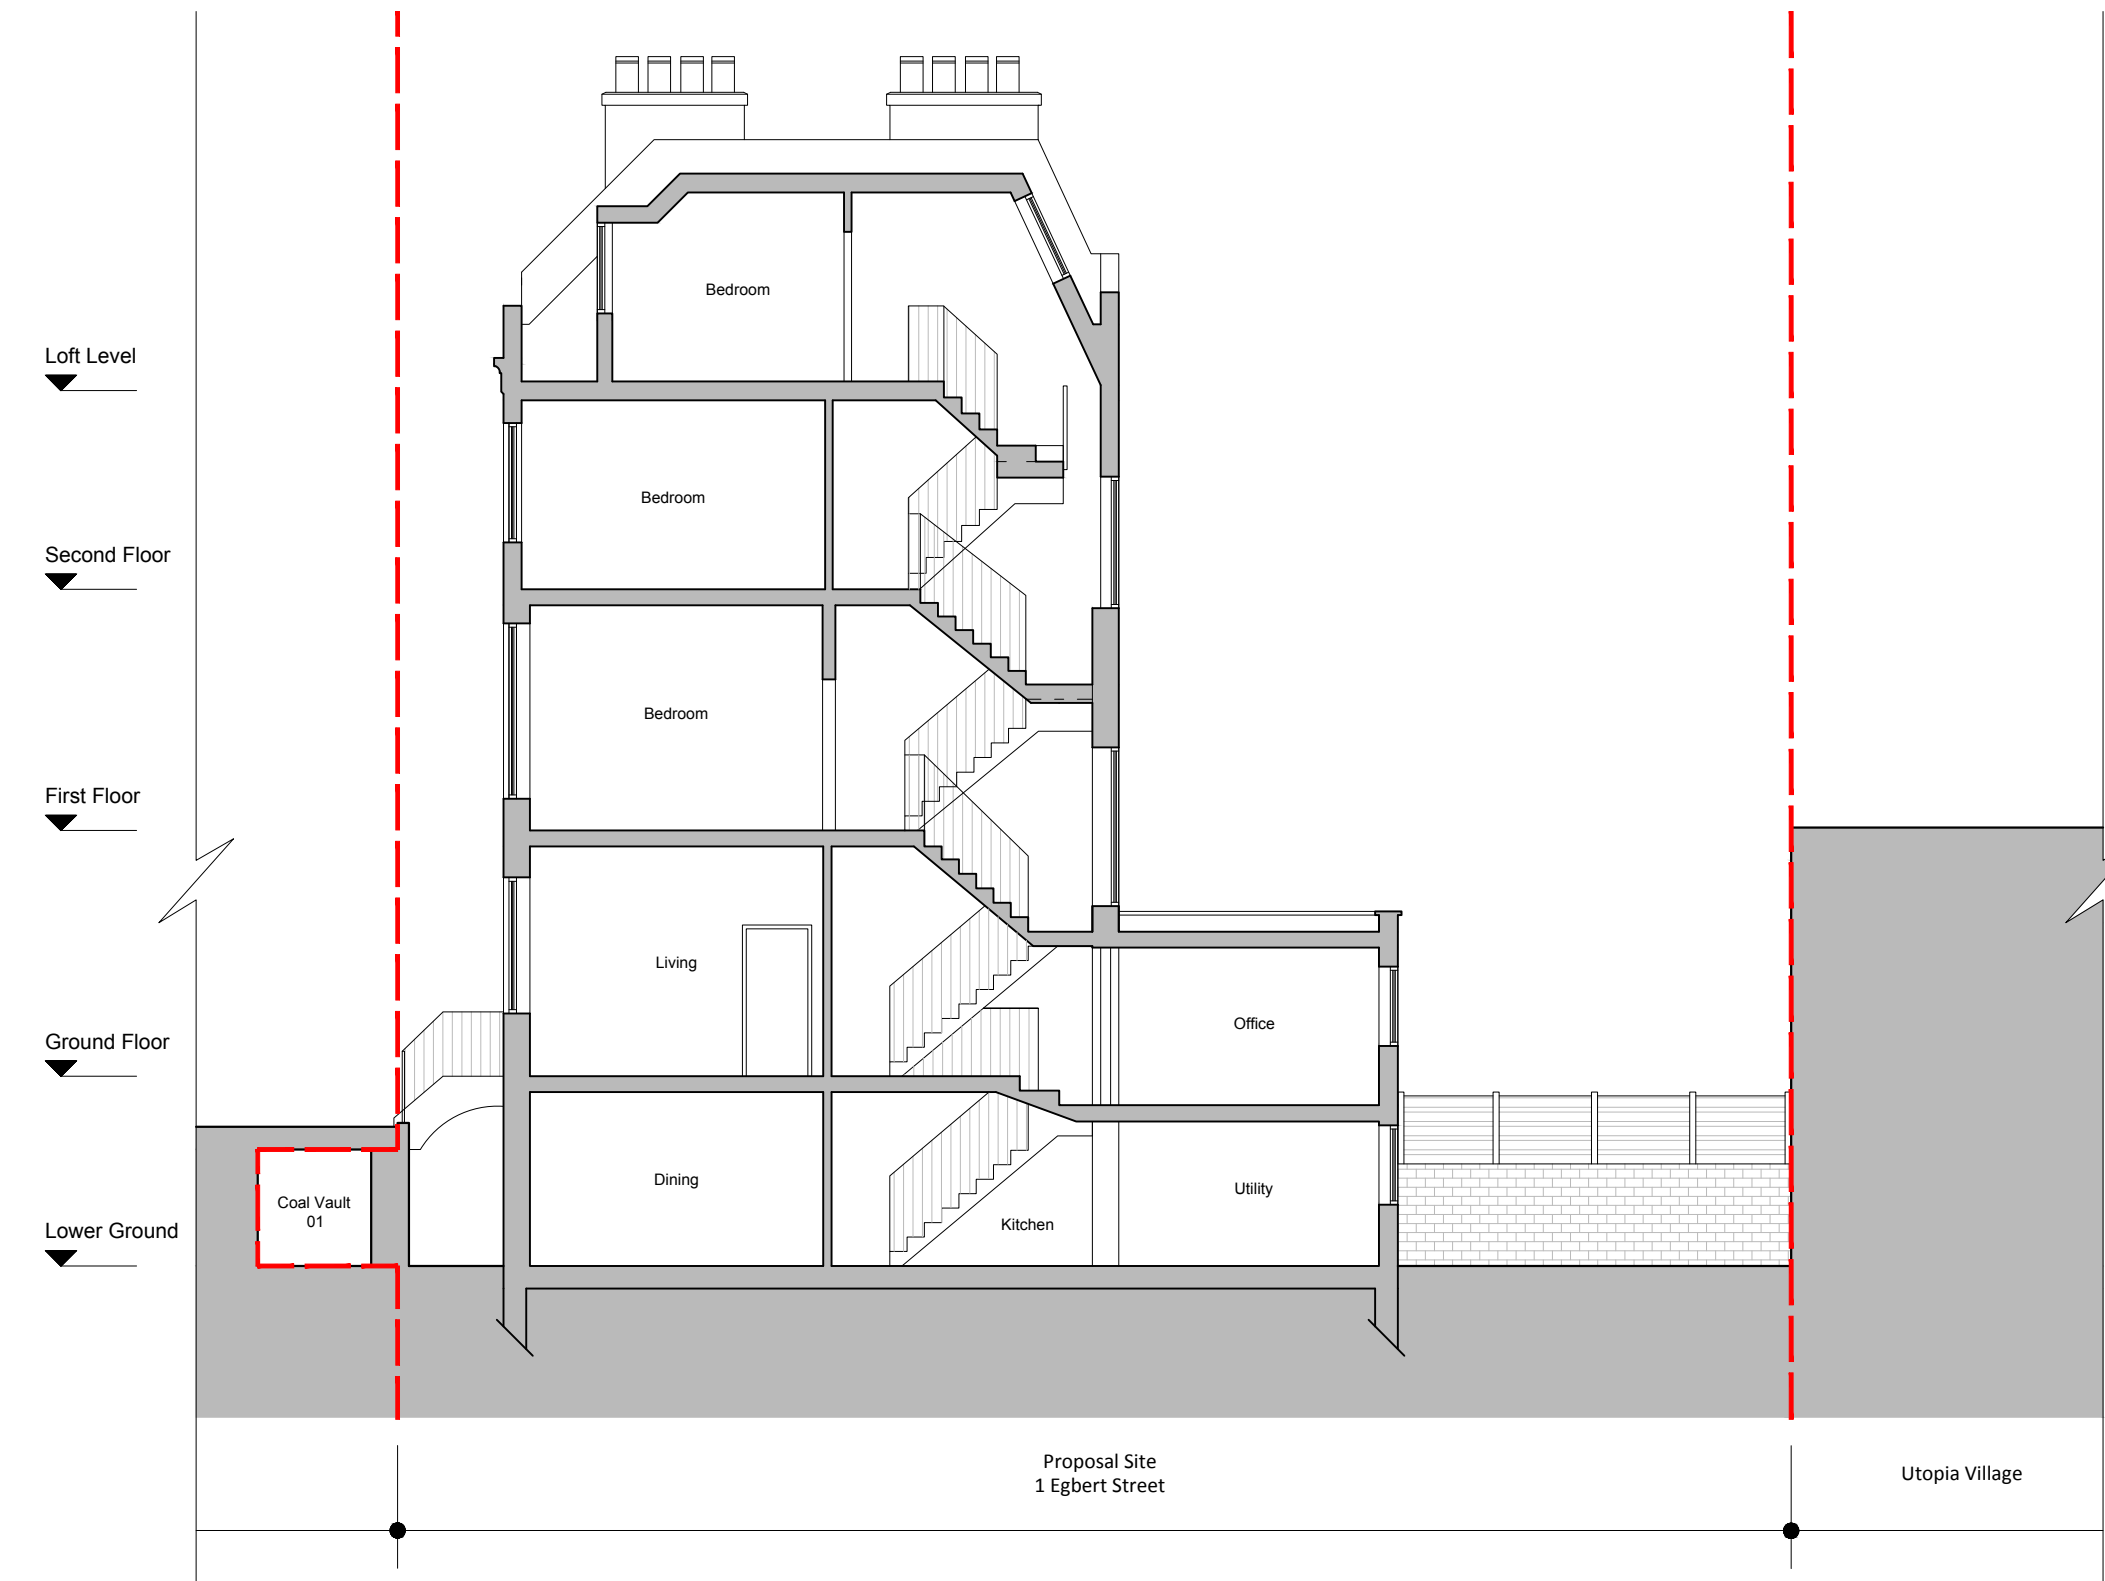

SECTION A-A

REV. NO.	DESCRIPTION TO REVISION	REV. BY	DATE	NOTES	PROJECT ADDRESS	DRAWING TITLE	SCALE	PAPER	PROJECT STAGE	<div><div>B</div><div>concept</div></div>	
A	Revised	ED	08.07.22	1. This drawing is for planning purposes only 2. Do not scale from this drawing	1 Egbert Street London NW1 8LJ	Existing Elevations & sections	1:100	A1	PLANNING		
B							DRAWN BY	ED			
C							DATE	08.07.2022			
D							DRG No.	0036.02	REV.		A
E											
F											
G											
H											
J											
K											
L											

The logo for B concept, featuring a large, bold, black letter 'B' above the word 'concept' in a lowercase, sans-serif font.

The logo for B concept, featuring a large, bold, black letter 'B' above the word 'concept' in a lowercase, sans-serif font.

