




PROPOSED FRONT ELEVATION



 

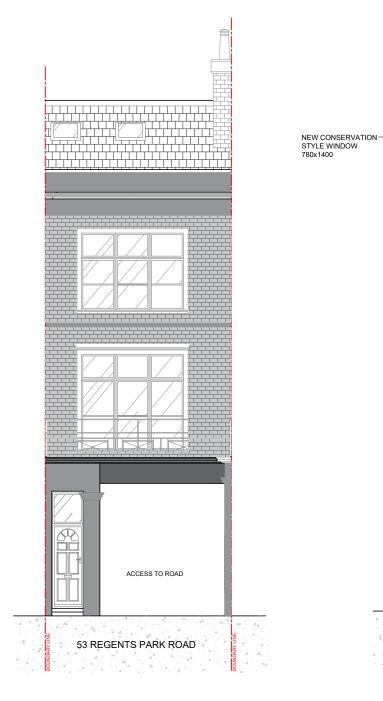

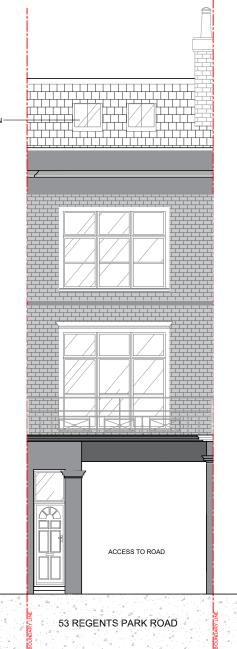



THIS DRAWING IS COPYRIGHT. DO NOT REPRODUCE WITHOUT WRITTEN PERMISSION FROM THE AUTHOR

Project CONVE FLATS HOUSE

PHOTO OF EXISTING FRONT ELEVATION

ERTING TWO INTO ONE	Structural Design Ltd		
	Address 53 REGENTS PARK ROAD NW1 8XD	Date 07/2022	Number FE
	Title EXISTING & PROPOSED FRONT ELEVATION	Scale 1:100@A3	Drawn By RP