


NOTES:
1. Do not scale the drawings.

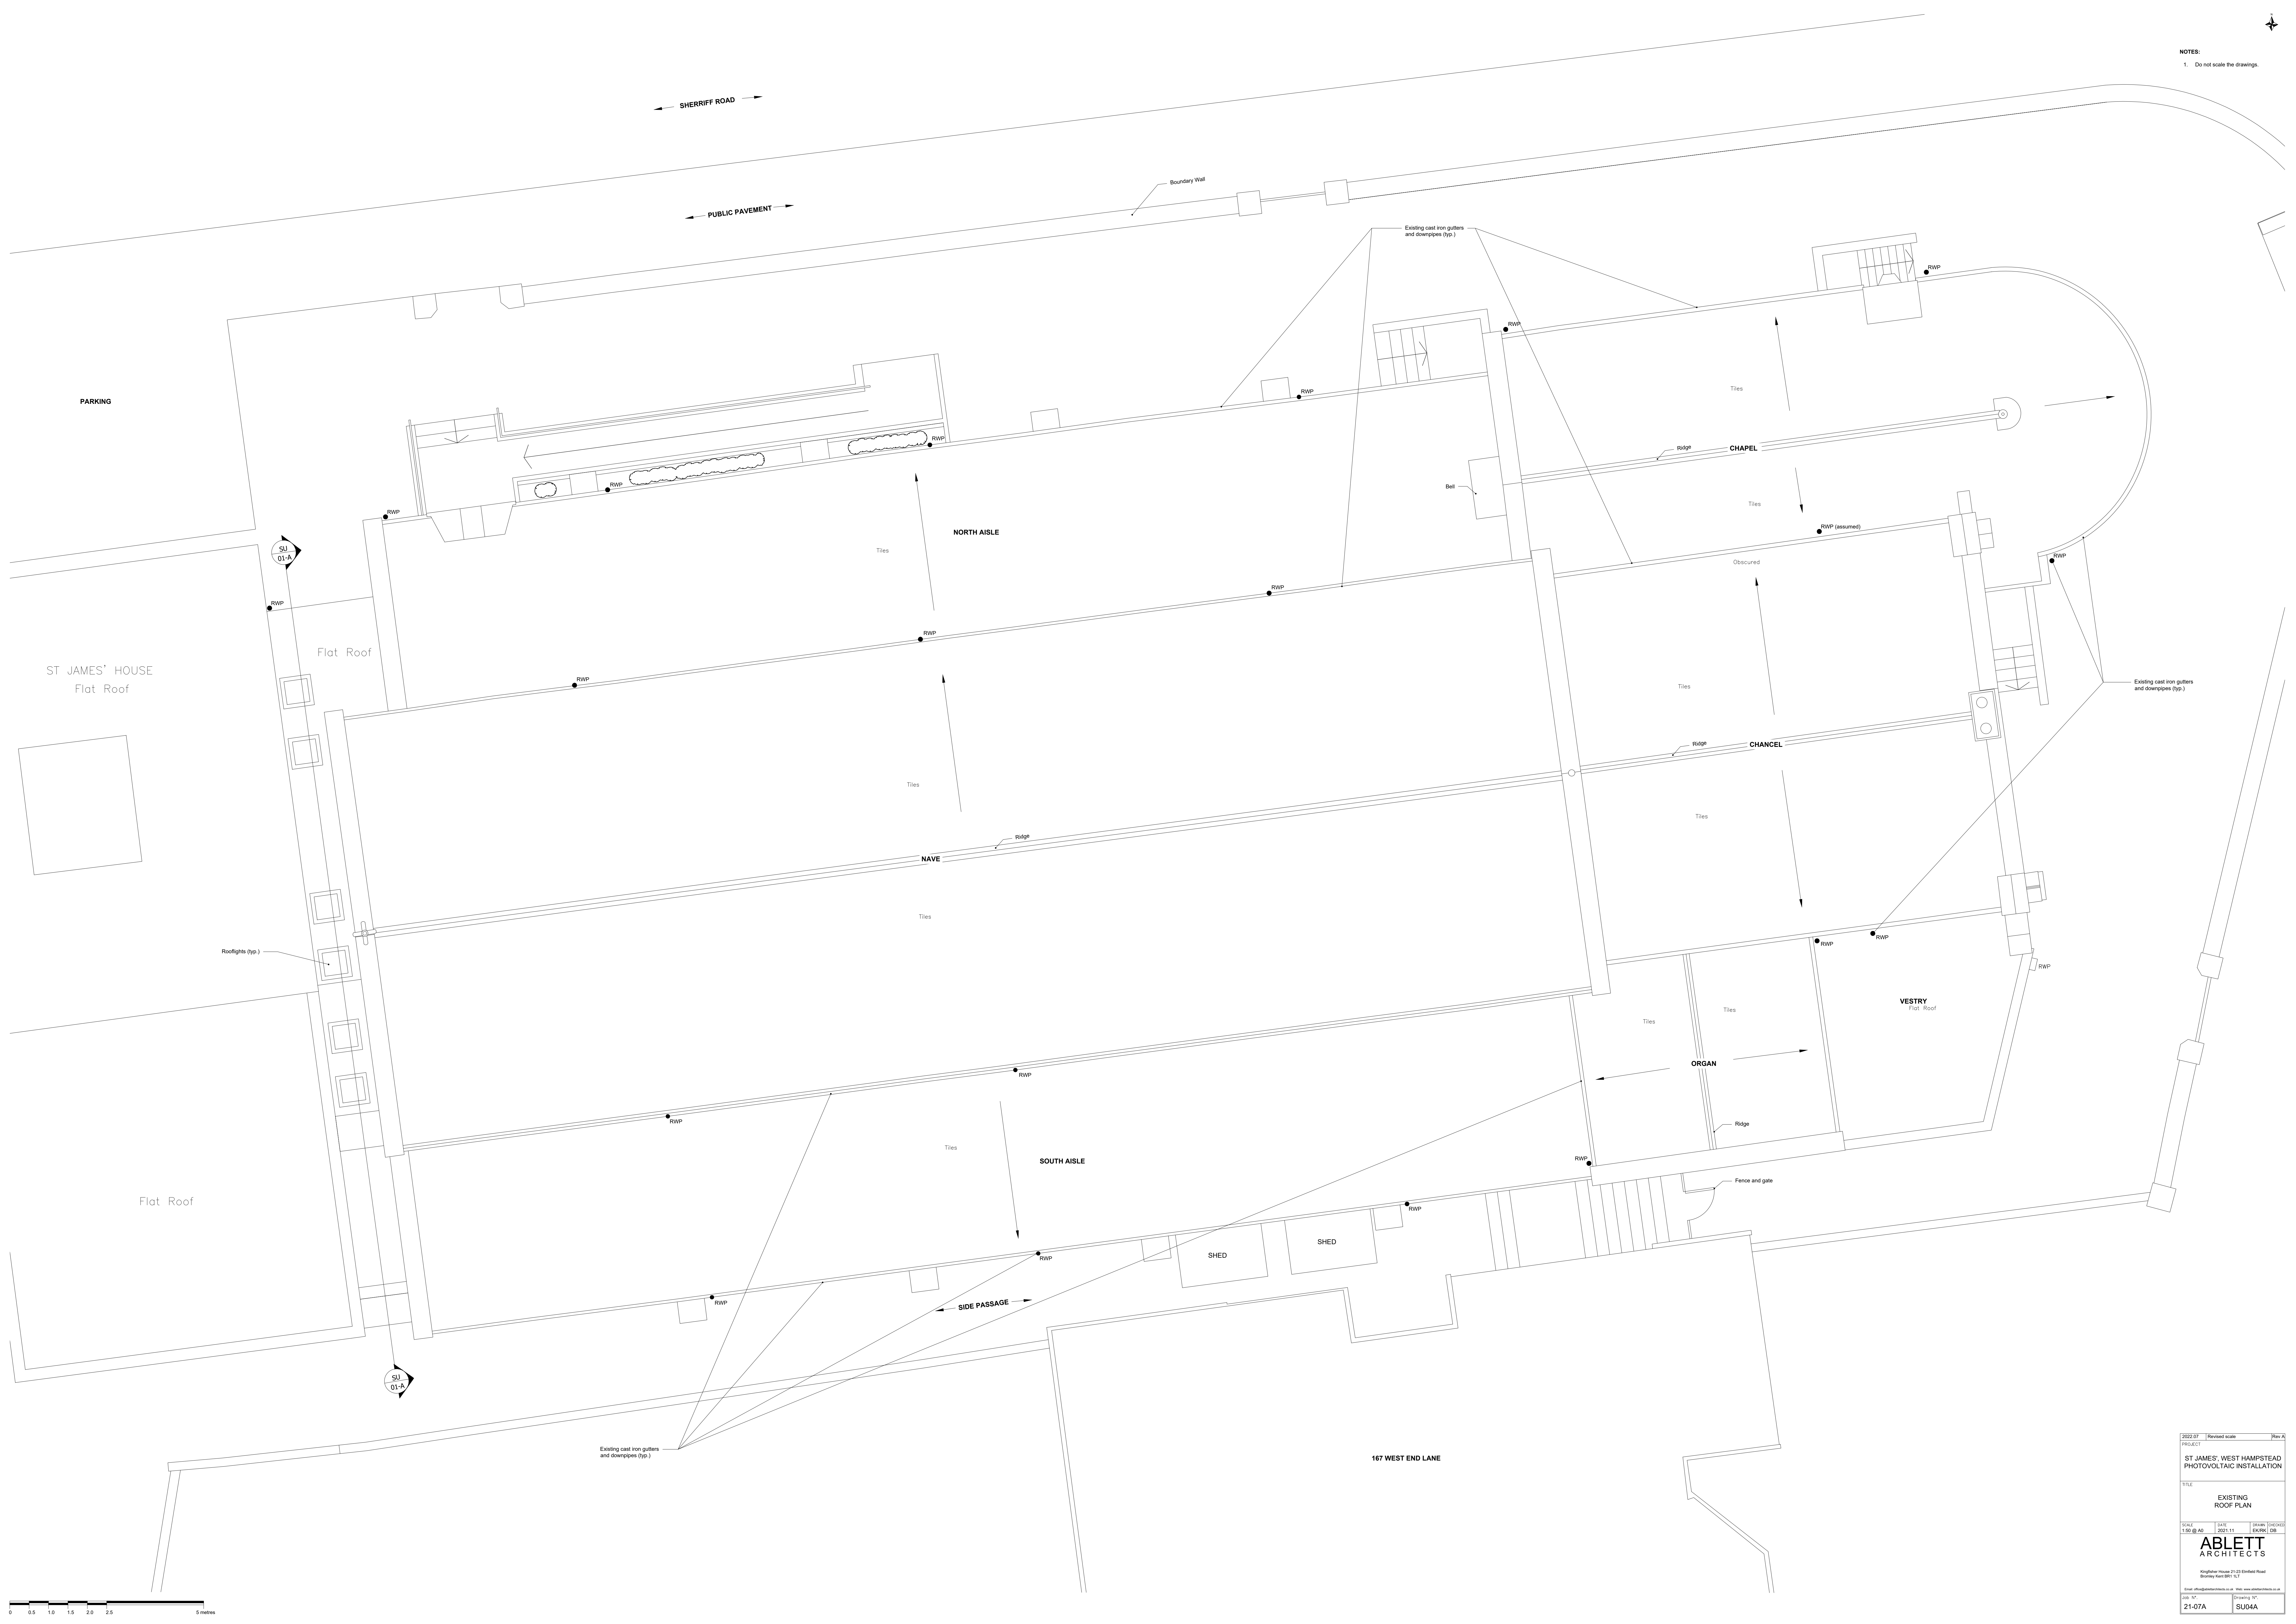

0 0.5 1.0 1.5 2.0 2.5 5 metres

2022.01	Revised scale	Rev A
PROJECT		
ST JAMES' WEST HAMPSTEAD PHOTOVOLTAIC INSTALLATION		
TITLE		
EXISTING ROOF PLAN		
SCALE 1:50 @ A0	DATE 2021.11	DRAWN 15/02/2022 EJW/KL DB
ABLETT ARCHITECTS		
King's New House 21-23 Endfield Road Barnet, Herts EN4 6LT		
Email: info@ablettarch.co.uk Web: www.ablettarch.co.uk		
Page: 10	Drawing: 10	
21-07A	SU04A	