


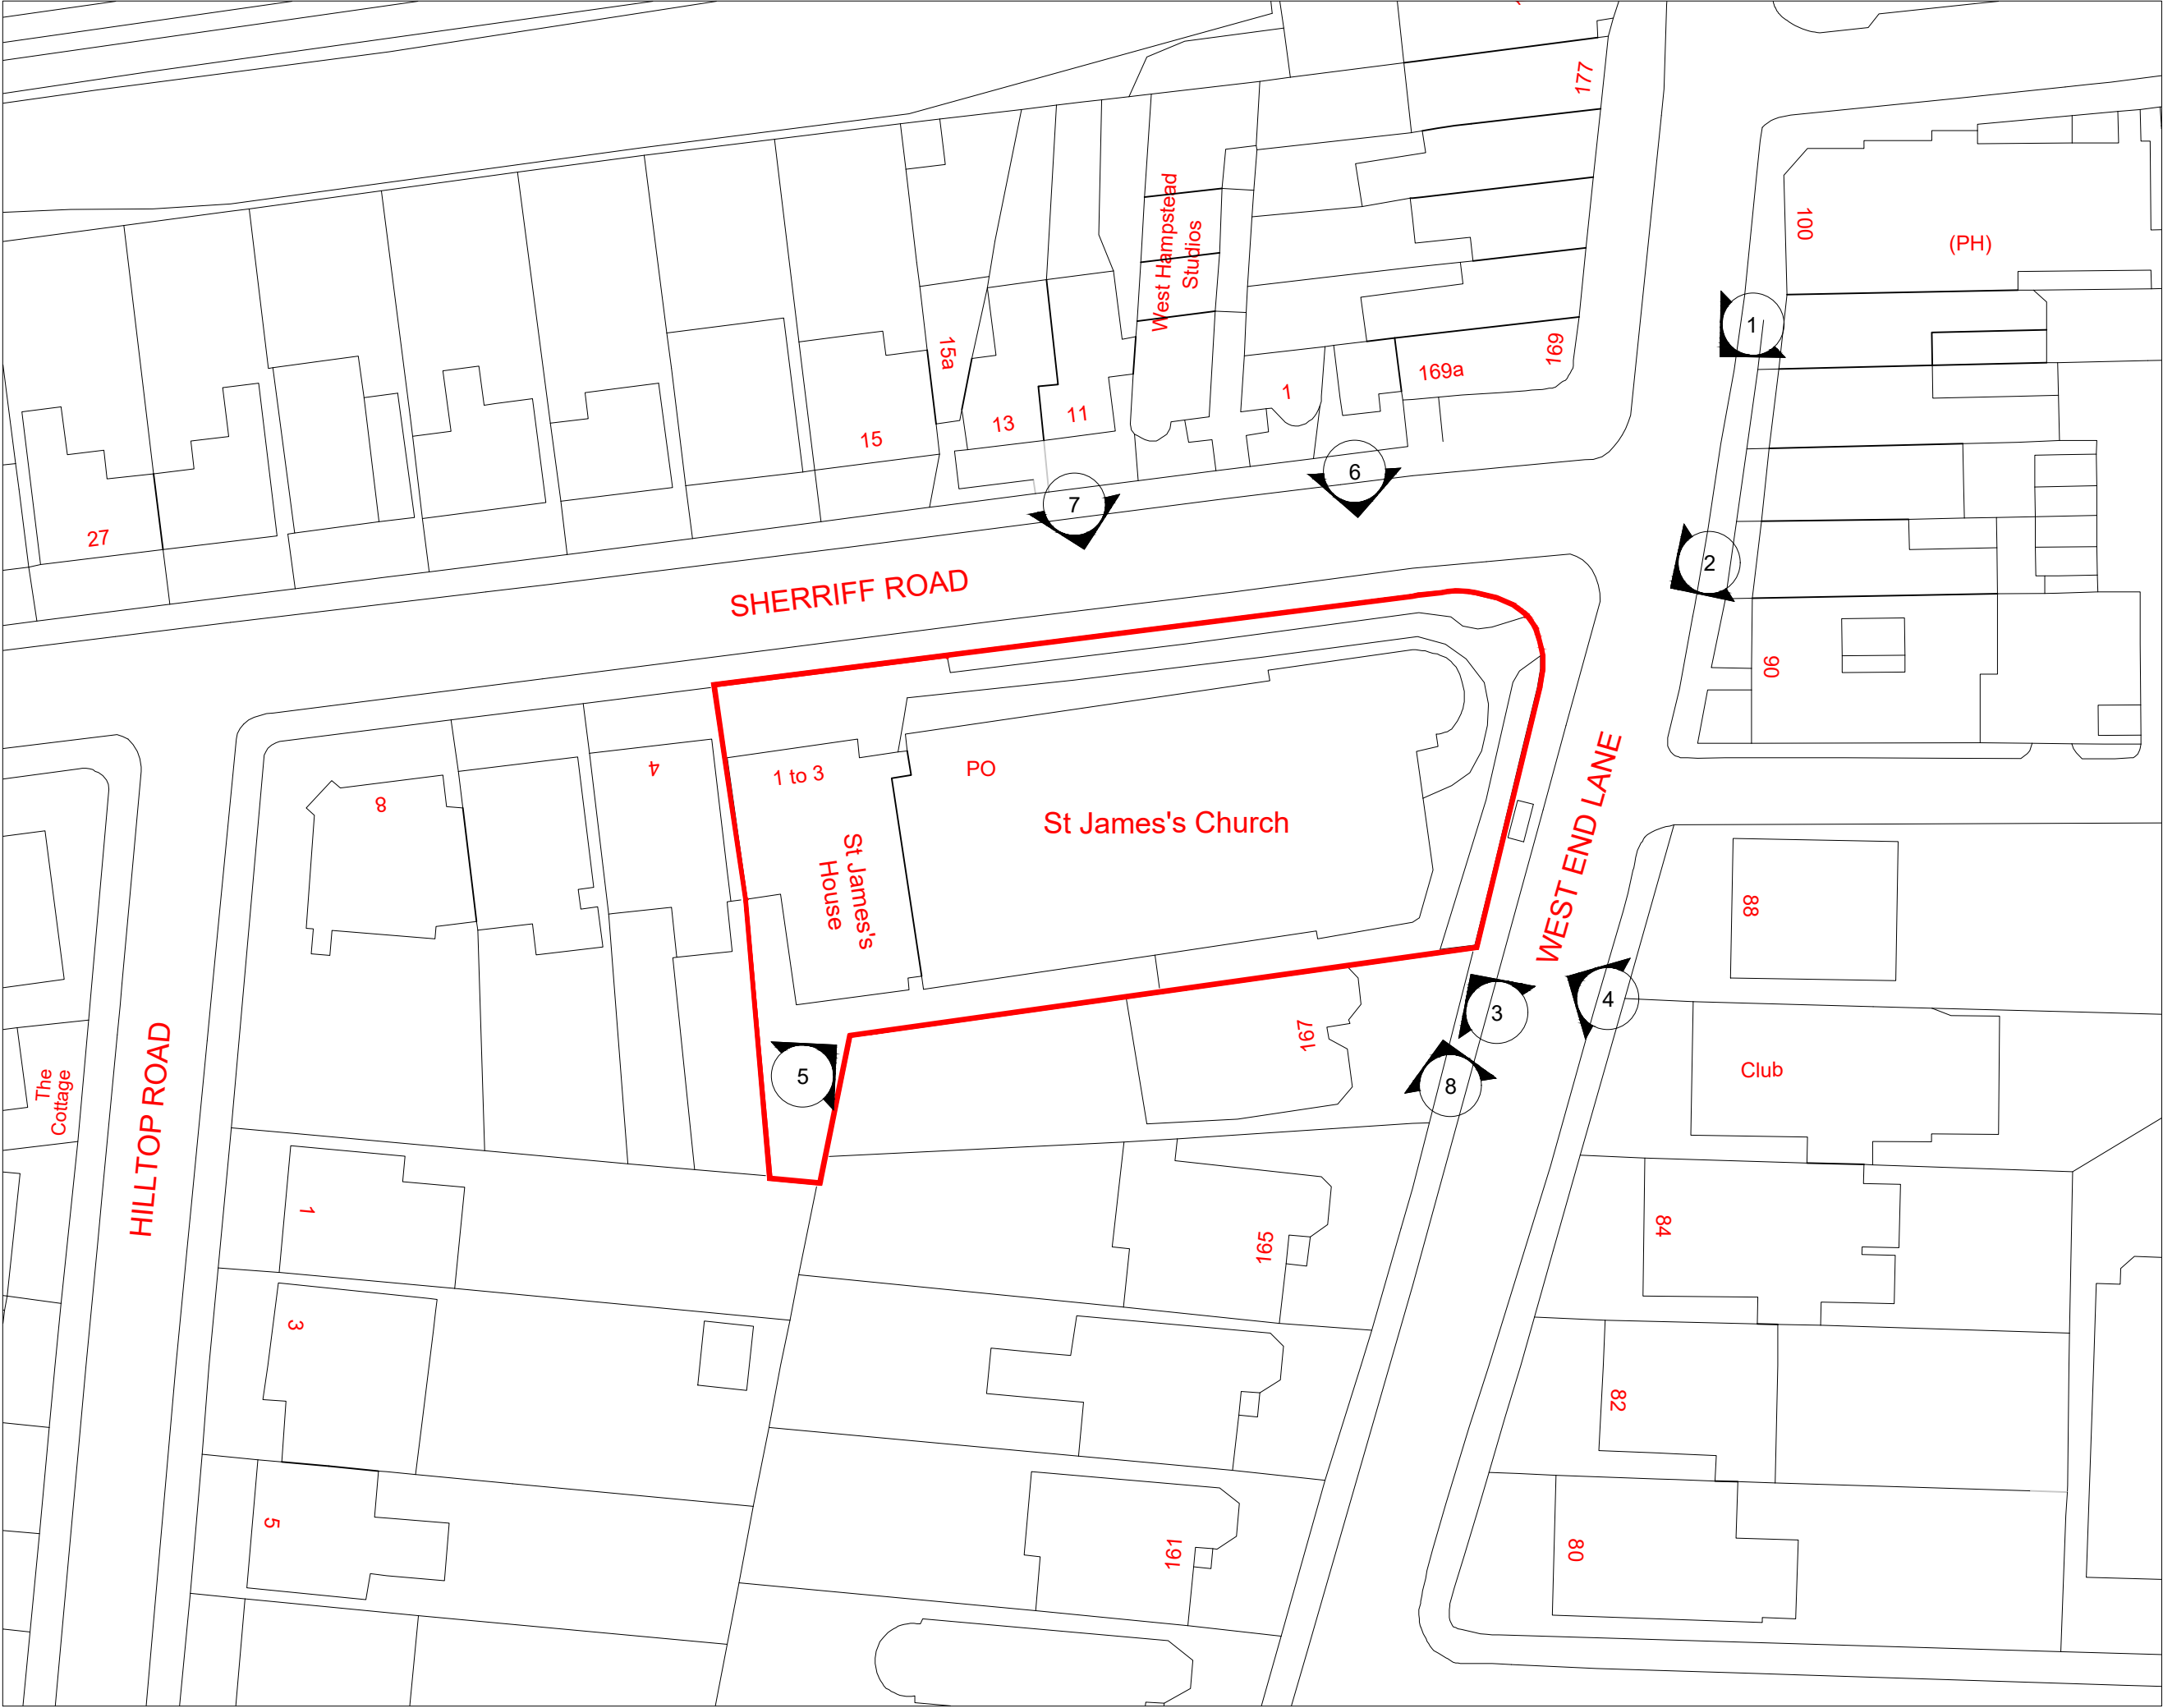

- NOTES:**
1. Do not scale the drawings.
 2. Numbered points refer to the location of photographs within the **Design and Access Statement with Heritage Statement**

April '22	Photo positions added	Rev A
PROJECT		
ST JAMES', WEST HAMPSTEAD PHOTOVOLTAIC INSTALLATION		
TITLE		
SITE PLAN		
SCALE 1:500 @ A3	DATE 2021.11	DRAWN EK
CHECKED		
ABLETT ARCHITECTS		
Kingfisher House 21-23 Elmfield Road Bromley Kent BR1 1LT		
Email: office@ablettarchitects.co.uk Web: www.ablettarchitects.co.uk		
Job N°. 21-07A	Drawing N°. L01A	