





1 Ground Floor Plan

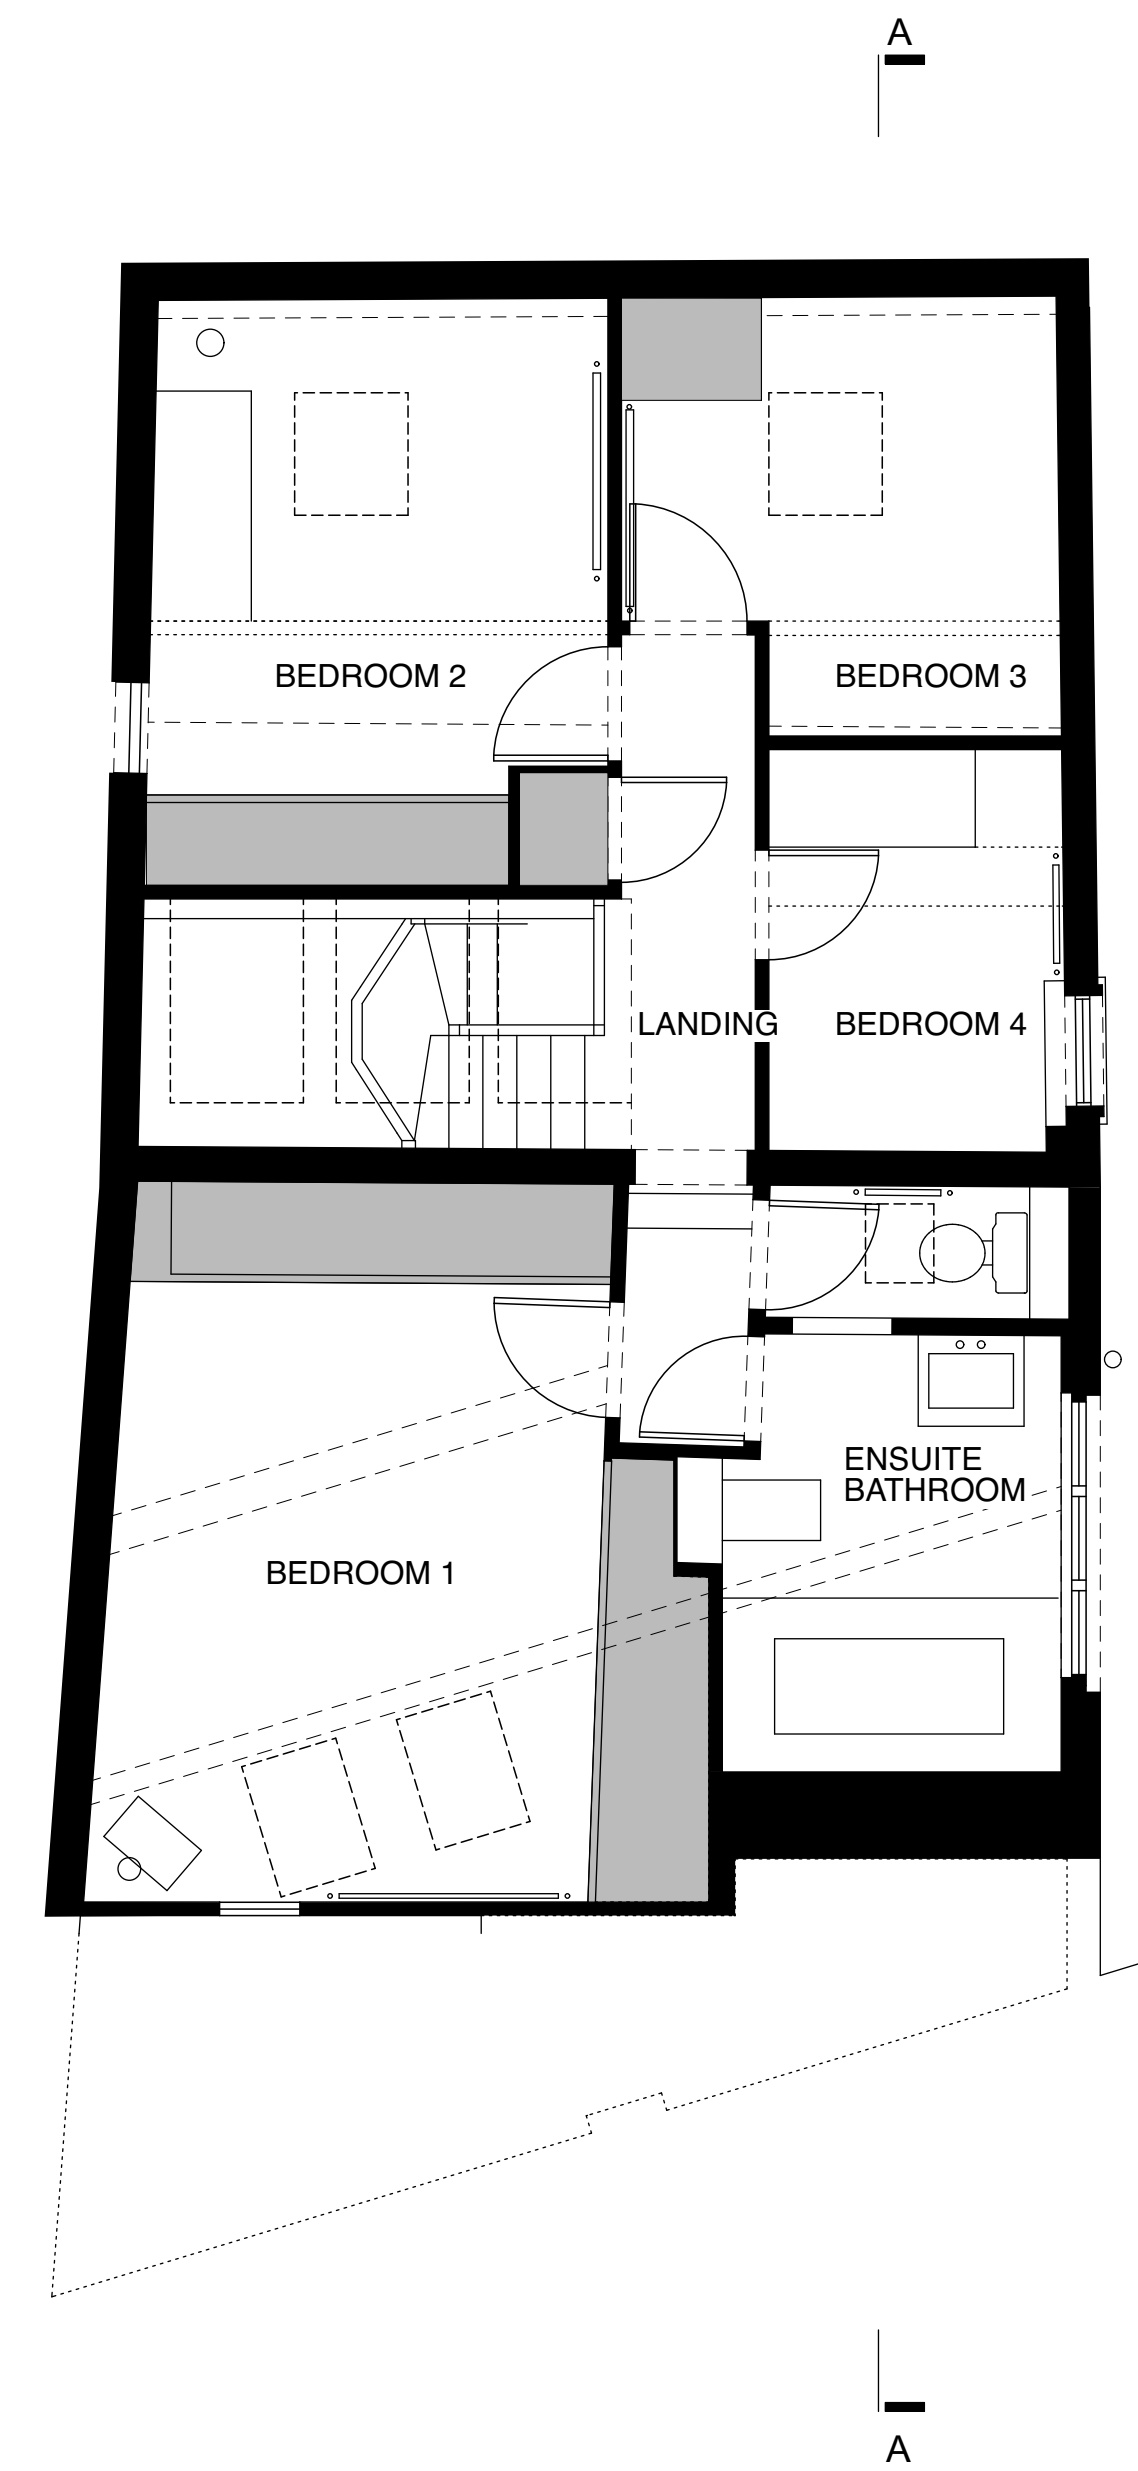

2 First Floor Plan

 

no. date revision			no. date revision			no. date revision			project title - client			drawing title		scale		
*	*	*	*	*	*	*	*	*	 YABSLEY STEVENS ARCHITECTS LTD 18a Broadlands Road London N6 4AN T - 020 8341 5066 F - 020 8341 5938 mail@ysa.uk.com	 YABSLEY STEVENS ARCHITECTS LTD 18a Broadlands Road London N6 4AN T - 020 8341 5066 F - 020 8341 5938 mail@ysa.uk.com	71 Highgate West Hill		Existing Floor Plans		1:50 @ A1 / 1:100 @ A3	
*	*	*	*	*	London N6 6BU											
*	*	*	*	*	Richard Sumray and Lise Dulniak		date									
*	*	*	*	*			17.12.2020									
*	*	*	*	*			drawing status									
*	*	*	*	*			Planning									
									project number		drawing no.		revision			
									1912		00A1004		--			