


PP Ground floor plan

Holly Lodge House

15 Holly Lodge Gardens, N6 6AA
 Drawn By TA
 Scale 1:100@A3
 Status Planning
 Project Stage Planning

Paul Archer Design Ltd

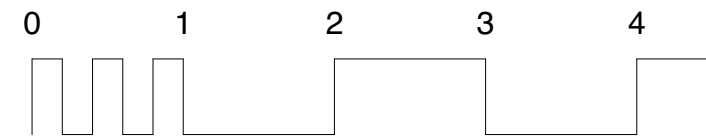

Issue	Notes	Date
a	Planning	11.03.2022
b	Planning	24.06.2022

800.290 b

paul arch
design

Notes

DO NOT SCALE FROM DRAWING, IF IN DOUBT ASK

This drawing is for concept purposes only
 All dimensions in millimetres unless otherwise stated
 All dimensions to be verified on site by the main contractor
 prior to installation. The Principal Designers shall be notified
 in writing of any discrepancies. POOL DESIGN BY OTHERS