


SCALE DRAWINGS FOR PLANNING PURPOSES ONLY

ALL DIMENSIONS TO BE CHECKED ON SITE PRIOR TO COMMENCEMENT AND ANY DISCREPANCY REPORTED TO RCCA


THIS DRAWING IS COPYRIGHT AND CANNOT BE REPRODUCED IN PART OR WHOLE WITHOUT WRITTEN CONSENT OF RCCA




Existing Front Elevation

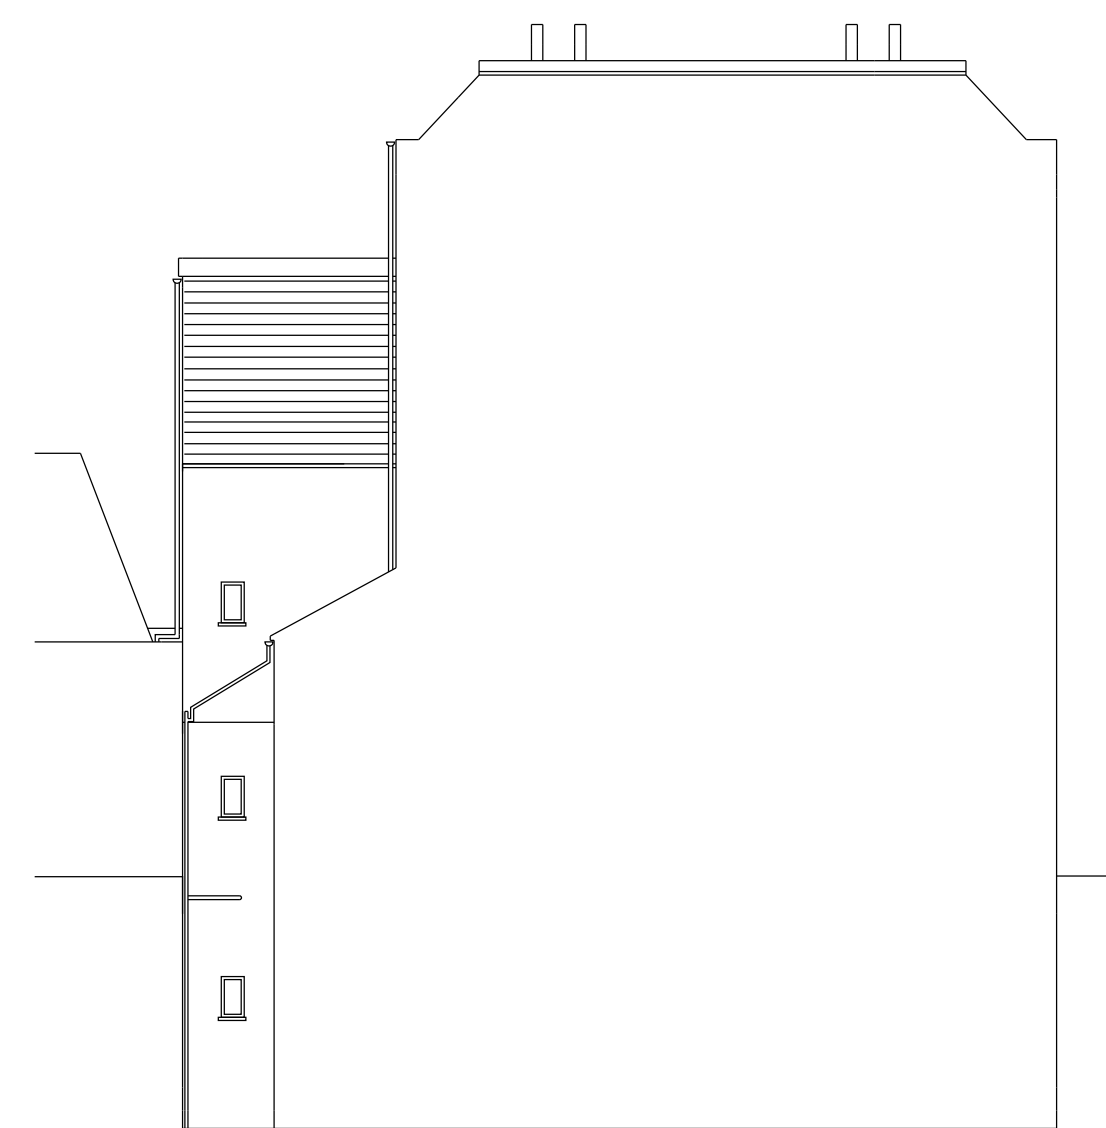

Existing LHS Elevation

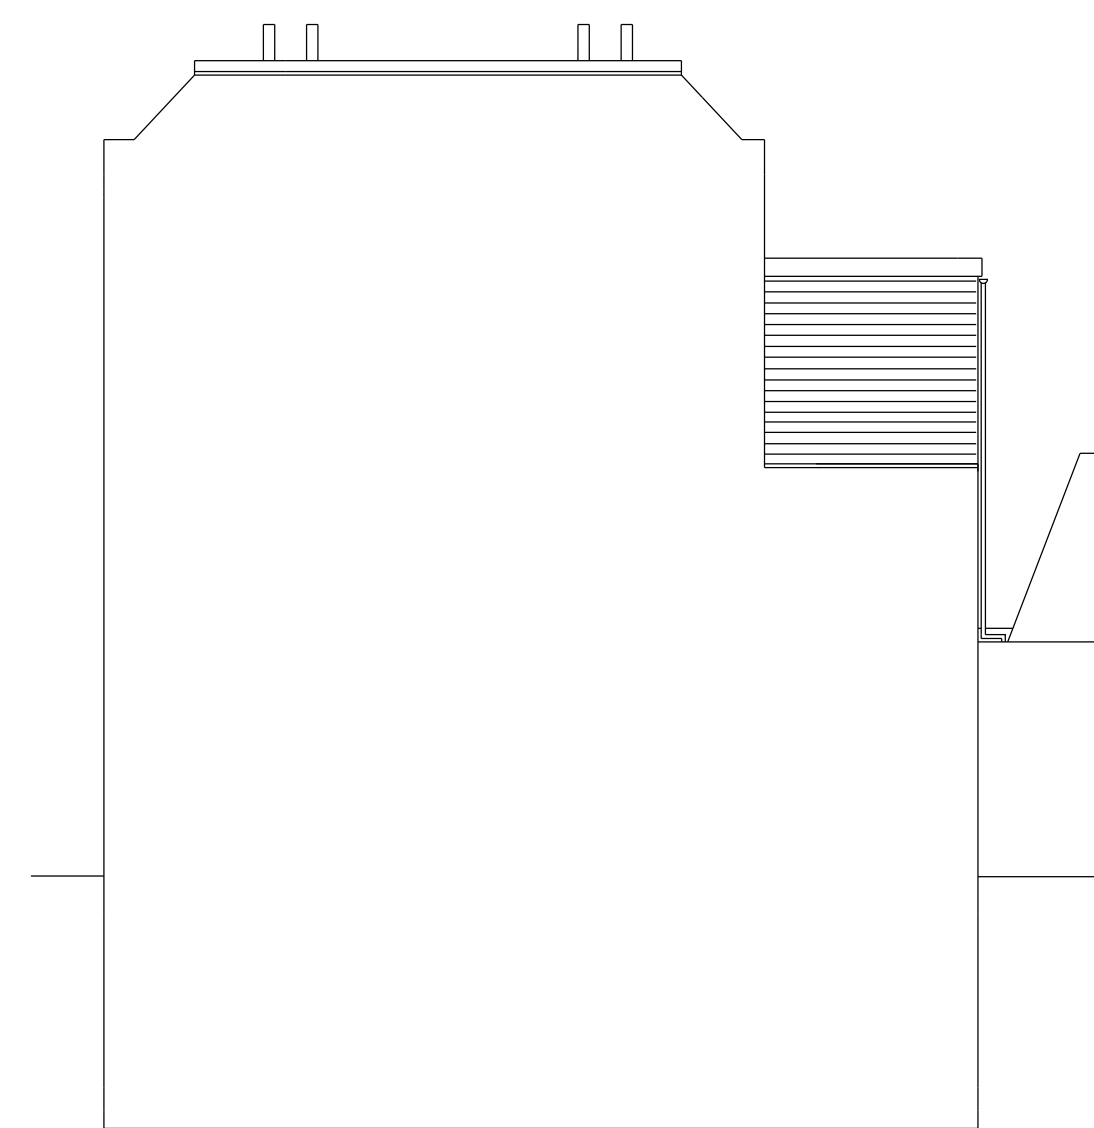

Existing LHS Elevation

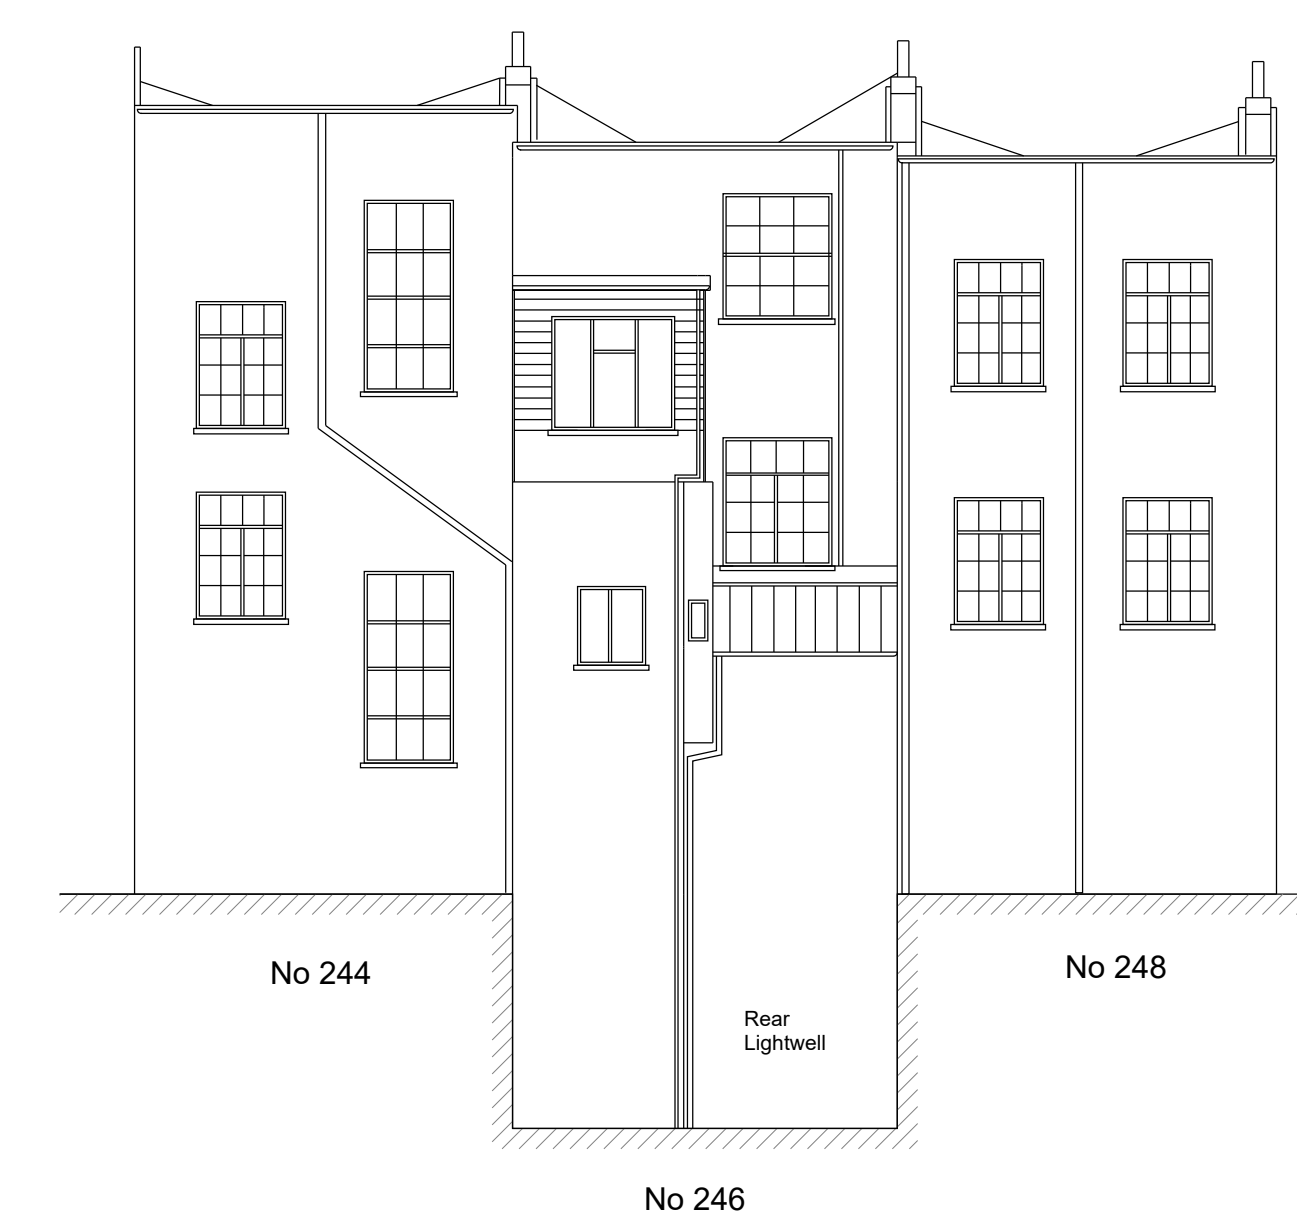


Existing Rear Elevation




Ordnance Survey. (c) Crown Copyright 2020. All rights reserved. Licence number 100022432



 LOCATION PLAN SCALE 1:1250

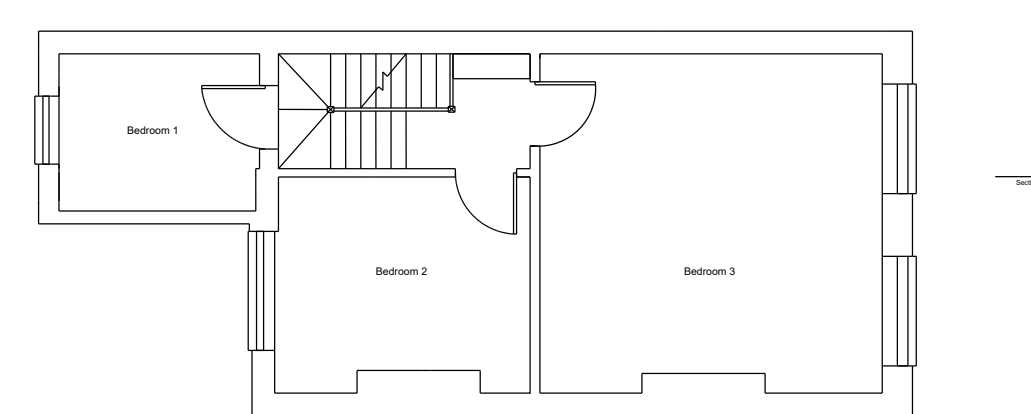


Existing Second Floor Plan

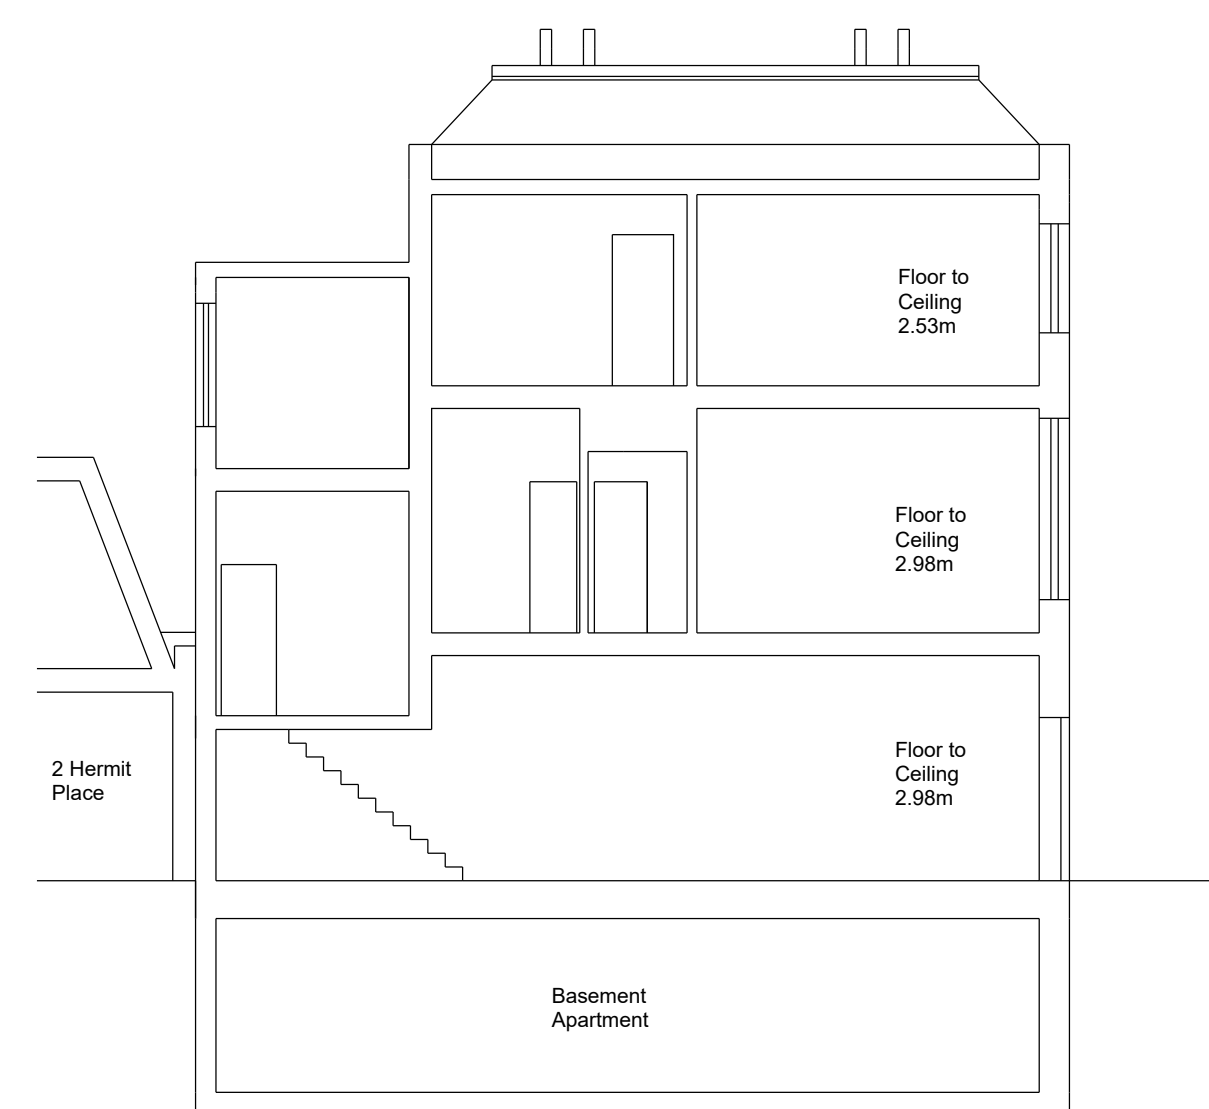


Section AA

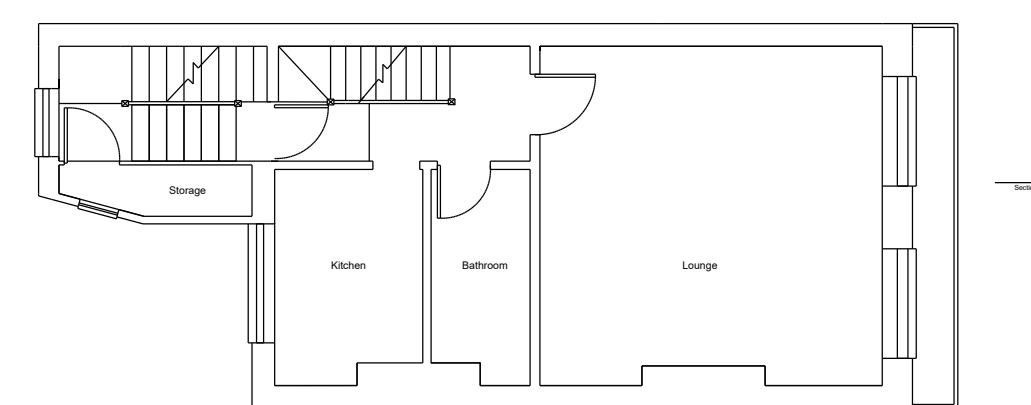


Existing First Floor Plan

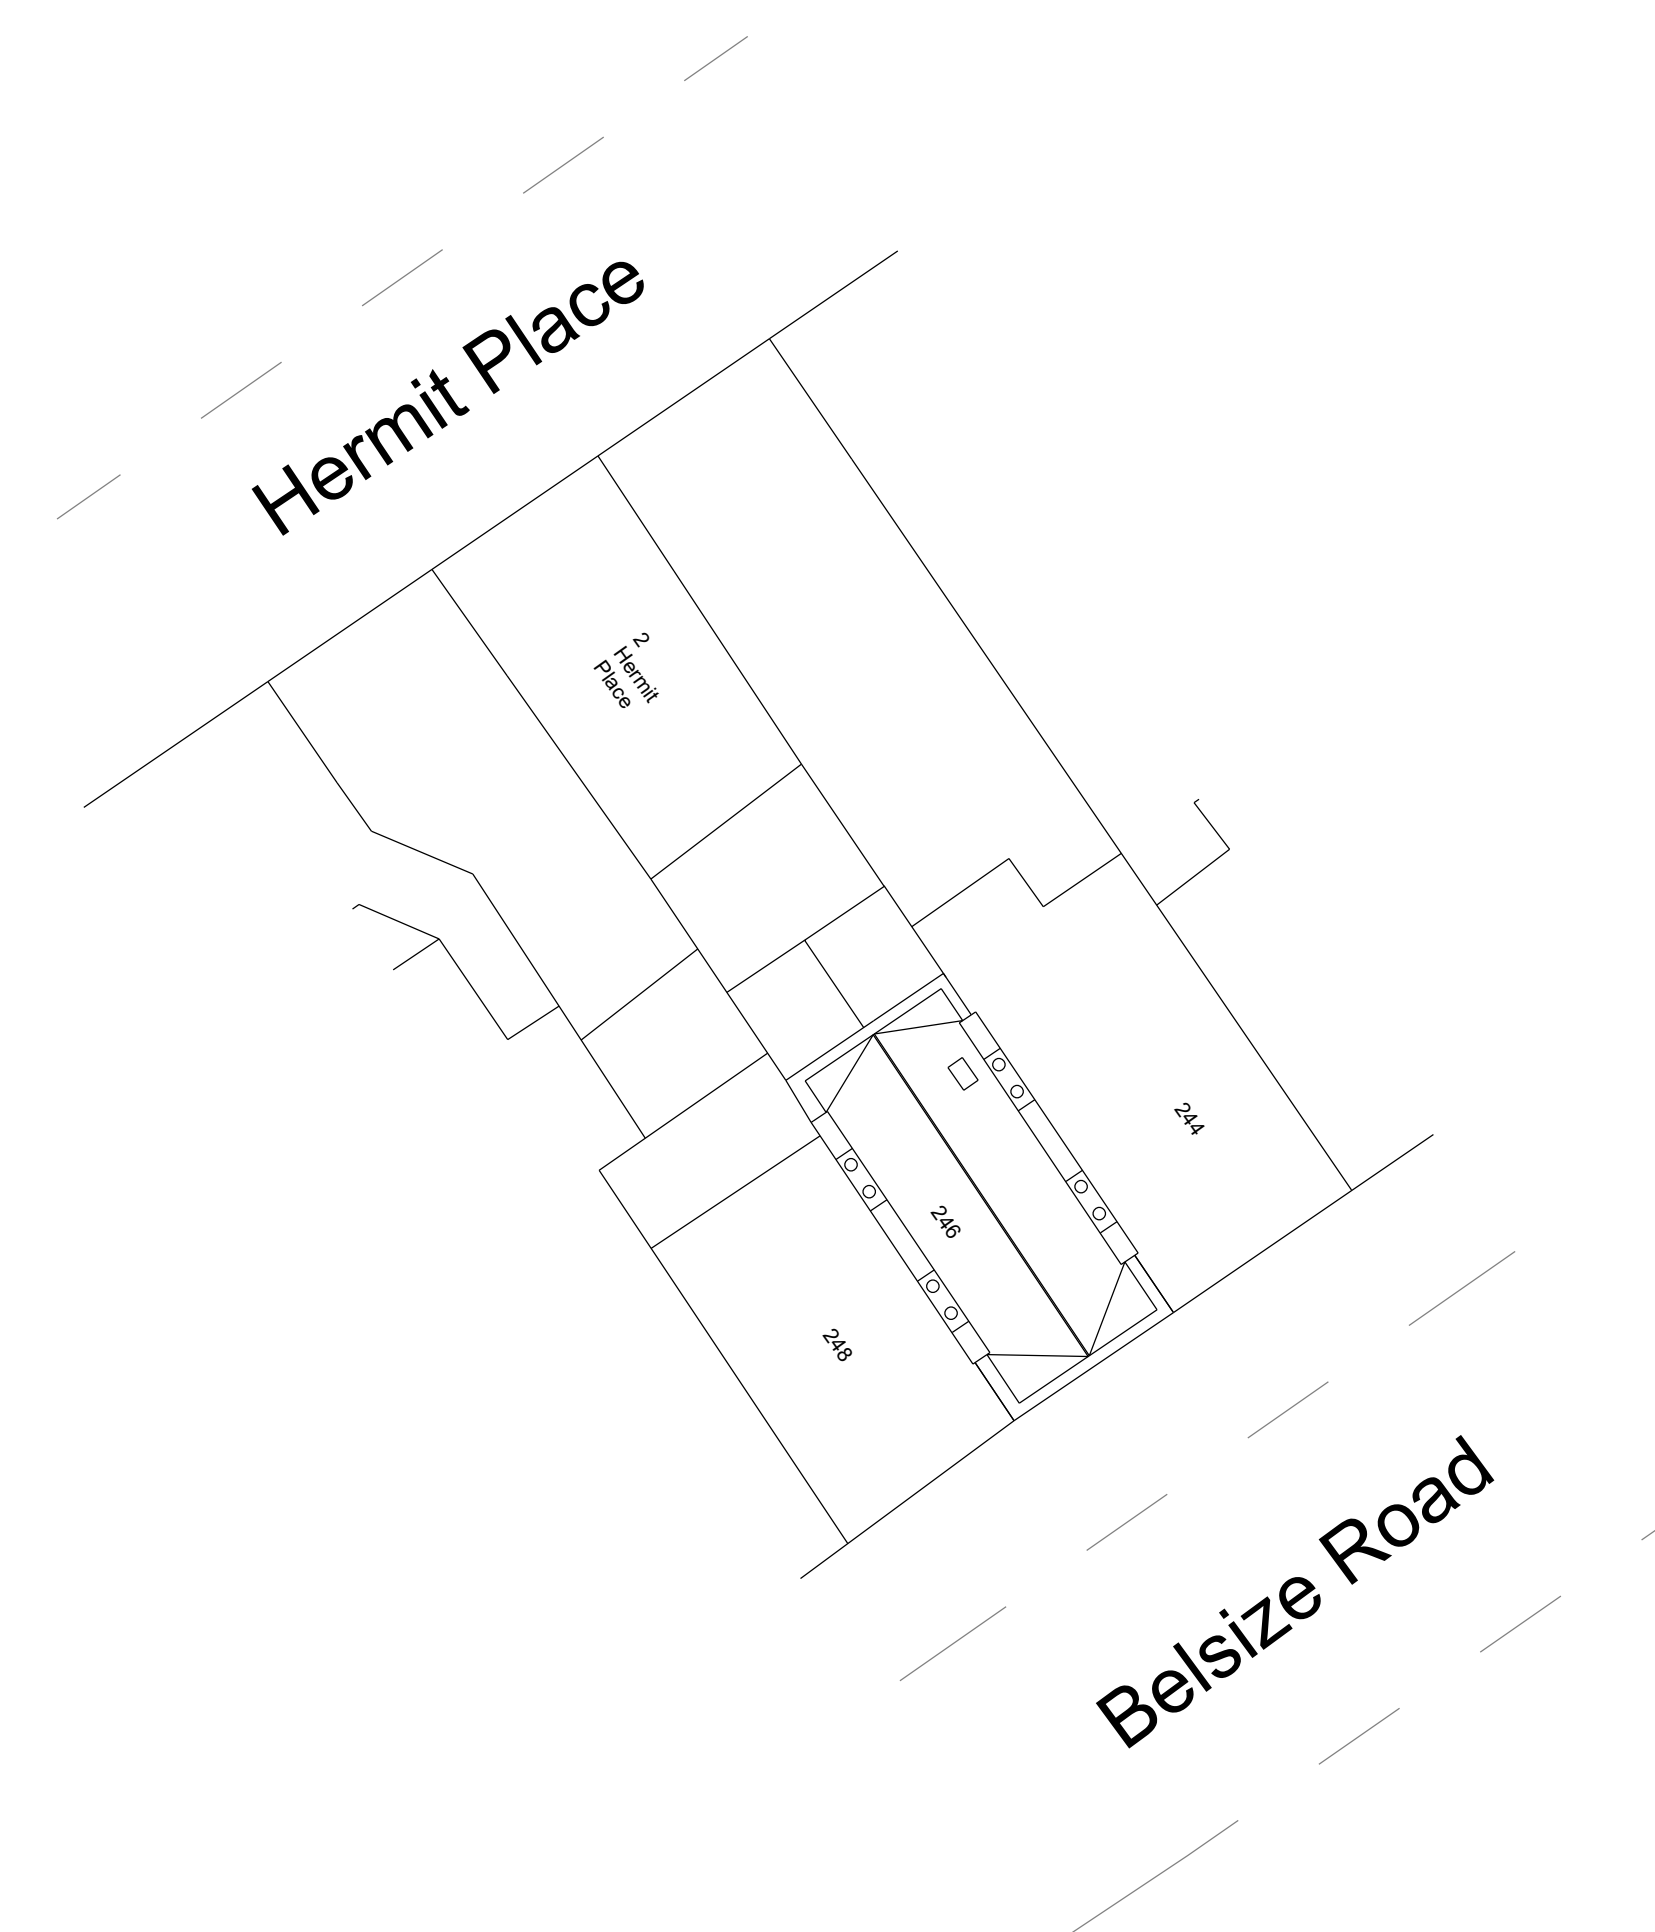


 Existing Block Plan 1:200

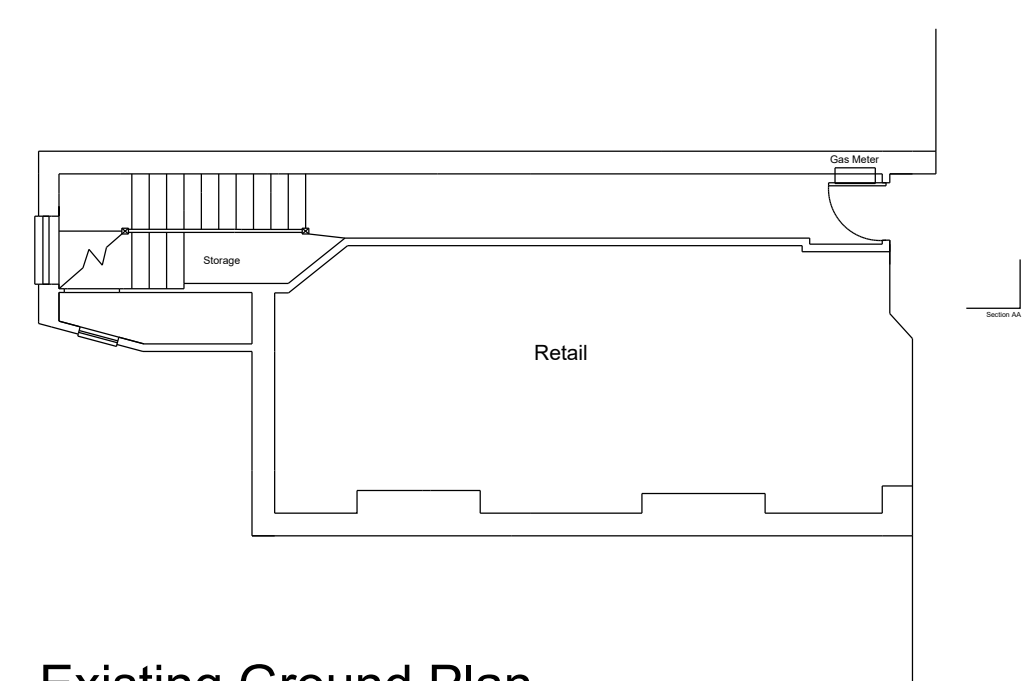

Existing Ground Plan

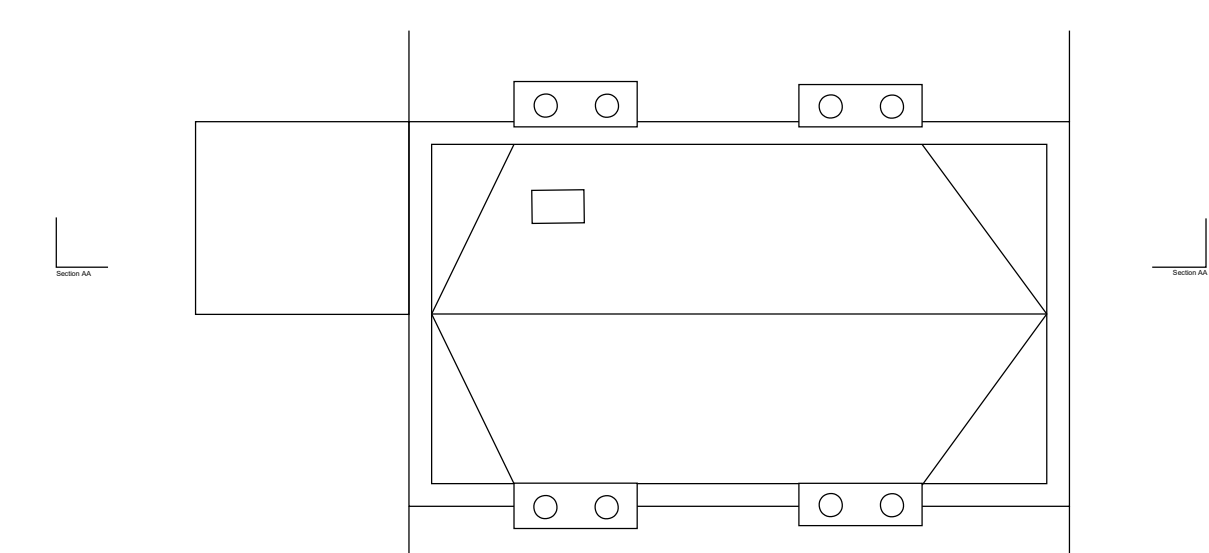

Existing Roof Plan

PRELIMINARY


 RICHARD CLARK
 CHARTERED ARCHITECTS

Clarks Barn, Bassetsbury Lane, High Wycombe, Bucks HP11 1QX
 T 01494 888000 F 01494 888008 E RICClark@richardclarkarchitects.co.uk

CONTRACT

246 BELSIZE ROAD
 NORTH MAIDA VALE
 LONDON
 NW6 4BT

CLIENT

HOSELYNN LTD

DRAWING

SURVEY

DRAWN

AC

SCALE

1:100


DATE

JAN 22

JOB/DRWG No

1735 - SUR


 BUILDING
 FOR LIFE
 AWARD
 WINNER

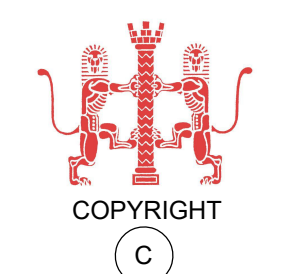
 COPYRIGHT
 ©