

G

F

E

D

C

B


A

DRAWINGS INDICATE DESIGN INTENT ONLY. ALL DIMENSIONS IN MILLIMETRES UNLESS OTHERWISE NOTED. THE CONTRACTOR IS RESPONSIBLE FOR TAKING AND CHECKING ALL DIMENSIONS. DO NOT SCALE FROM THE DRAWING. REPORT ALL CONFLICTS OF INFORMATION TO HLW AND SEEK ADVICE BEFORE PROCEEDING. THIS DRAWING IS THE COPYRIGHT OF HLW INTERNATIONAL LTD.



### TENDER

NO.	DATE	REASON FOR ISSUE	BY
1	07.08.22	FOR INFORMATION	AG


AREA OF CHANGE

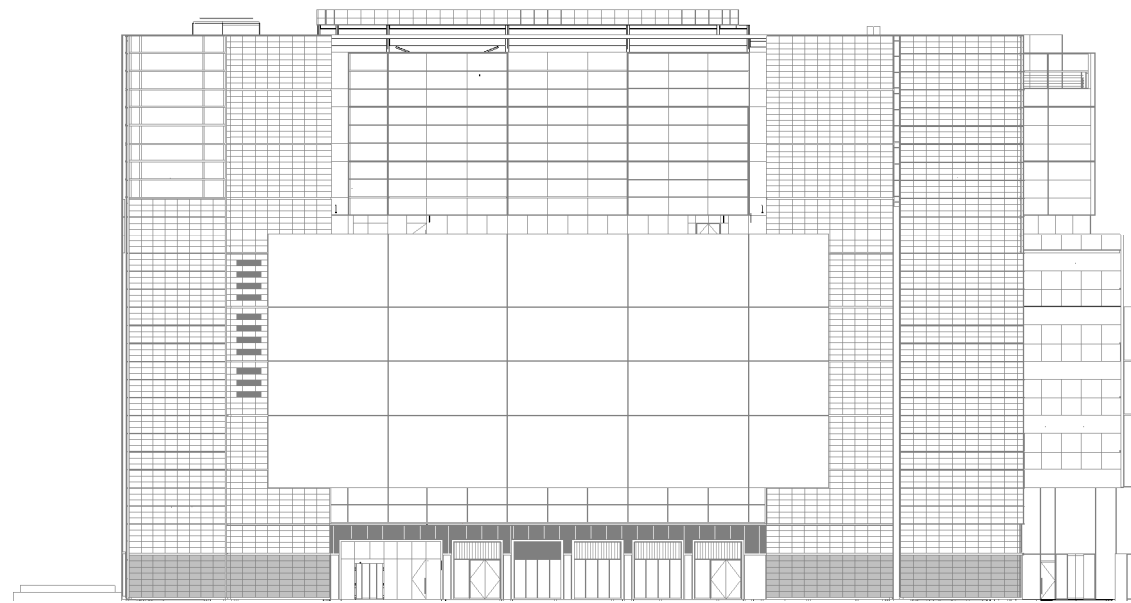

1 P005A - EXISTING SOUTH ELEVATION - TRITON SQUARE  
1:200

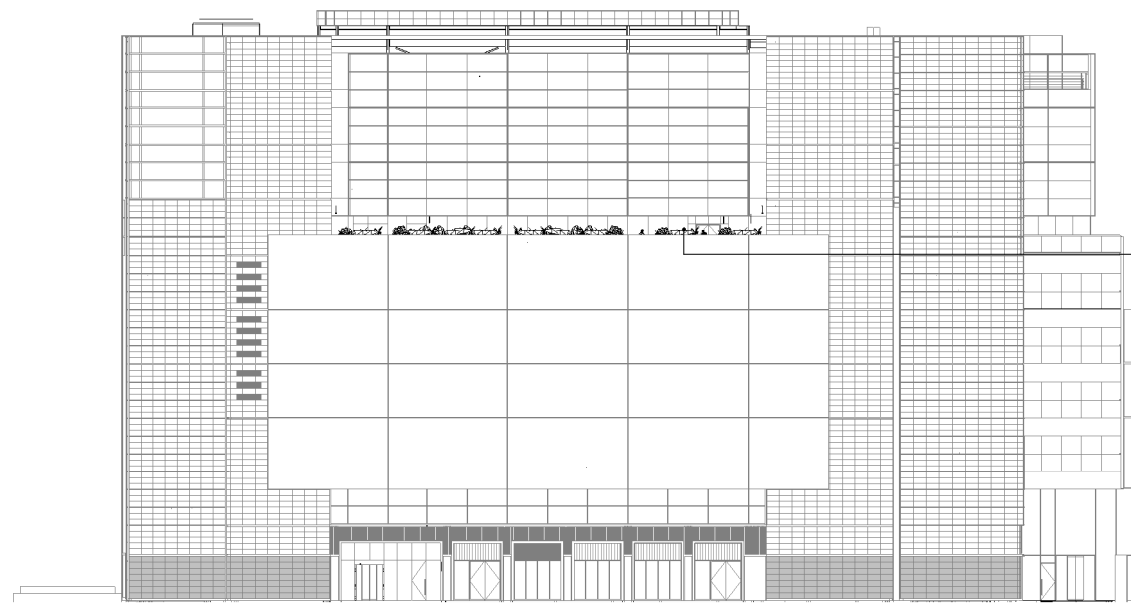 


2 P005A - PROPOSED SOUTH ELEVATION - TRITON SQUARE  
1:200

 

NEW SOFTLANDSCAPING SCHEME WITH LOOSE FURNITURE AND LIGHTING

#### SHEET NOTES

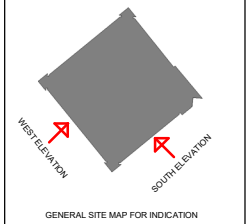

CLIENT  
META  
PROJECT NAME  
TRITON SQUARE  
PROJECT ADDRESS  
1 TRITON SQUARE, LONDON NW1 3DX  
DRAWING TITLE  
SOUTH EXISTING AND PROPOSED ELEVATIONS

SCALE: 1:200@A0	PROJECT NO. 21176
DRAWN BY: KD	CHECKED BY: CP

DRAWING NO. P005A	REV NO. 1
----------------------	--------------

G

F

E

D

C

B

A