

G

F

E

D

C

B

A

DRAWINGS INDICATE DESIGN INTENT ONLY. ALL DIMENSIONS IN MILLIMETRES UNLESS OTHERWISE NOTED. THE CONTRACTOR IS RESPONSIBLE FOR TAKING AND CHECKING ALL DIMENSIONS. DO NOT SCALE FROM THE DRAWING. REPORT ALL CONFLICTS OF INFORMATION TO HLW AND SEEK ADVICE BEFORE PROCEEDING. THIS DRAWING IS THE COPYRIGHT OF HLW INTERNATIONAL LTD.



**TENDER**

NO.	DATE	REASON FOR ISSUE	BY
1	07.08.22	FOR INFORMATION	AG
2	30.09.22	FOR INFORMATION	AG


AREA OF CHANGE




1 P006 - EXISTING NORTH ELEVATION - AT RECESSED TERRACE  
1:100

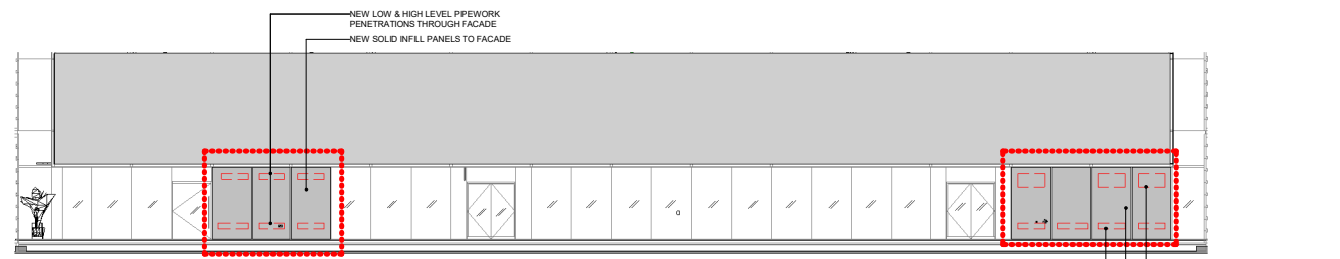 



2 P006 - PROPOSED NORTH ELEVATION - AT RECESSED TERRACE  
1:100

 



5 P006 - EXISTING EAST ELEVATION - AT RECESSED TERRACE  
1:100

 



6 P006 - PROPOSED EAST ELEVATION - AT RECESSED TERRACE  
1:100

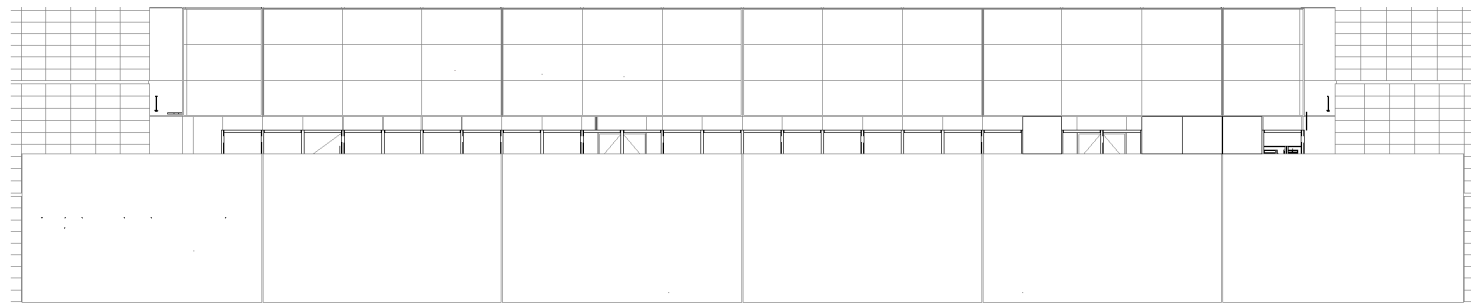 



3 P006 - EXISTING DETAILED NORTH ELEVATION - AT EXTERNAL PERIMETER  
1:100

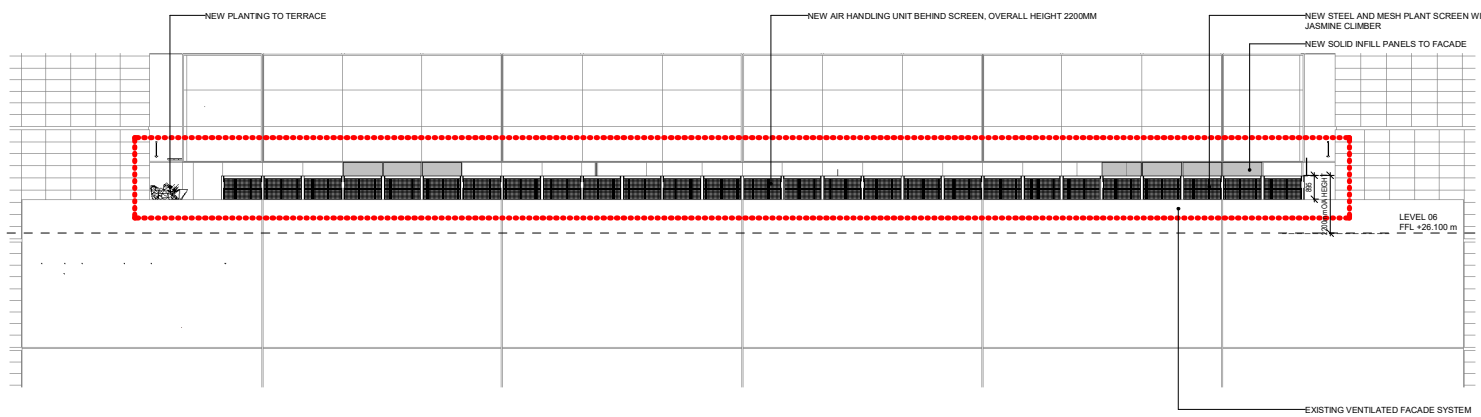 


4 P006 - PROPOSED DETAILED NORTH ELEVATION - AT EXTERNAL PERIMETER  
1:100

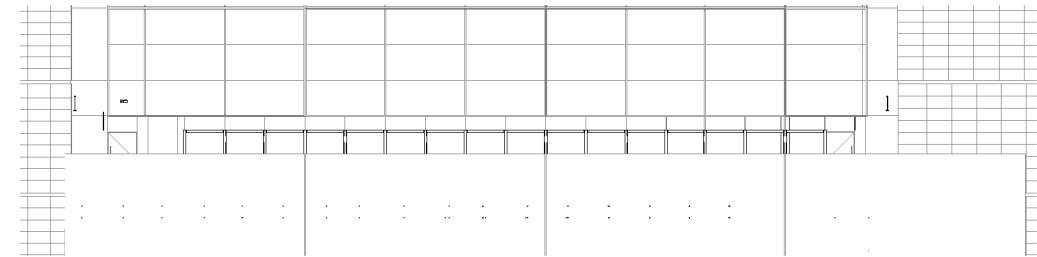 


7 P006 - EXISTING DETAILED EAST ELEVATION - AT EXTERNAL PERIMETER  
1:100

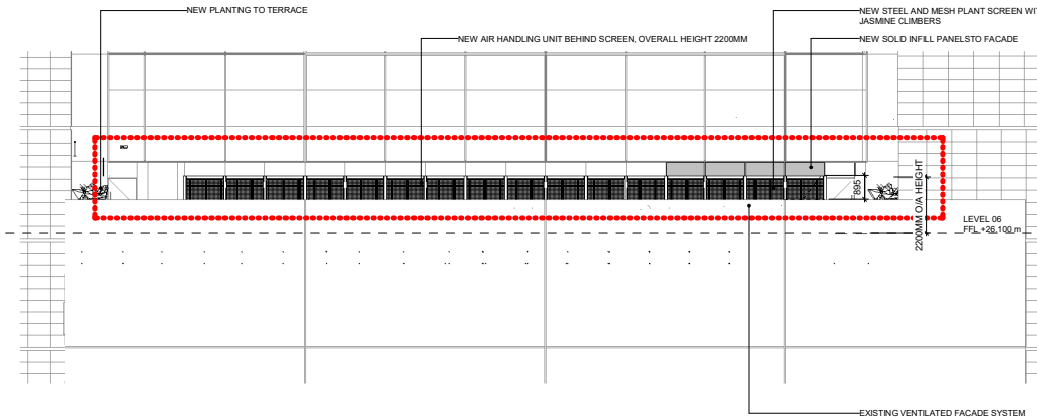 

8 P006 - PROPOSED DETAILED EAST ELEVATION - AT EXTERNAL PERIMETER  
1:100

 

SHEET NOTES

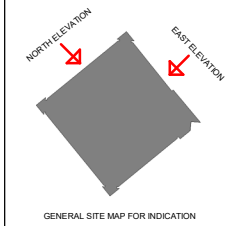

CLIENT  
META  
PROJECT NAME  
TRITON SQUARE  
PROJECT ADDRESS  
1 TRITON SQUARE, LONDON NW1 3DX  
DRAWING TITLE  
EXISTING AND PROPOSED DETAILED ELEVATIONS

SCALE: 1:100@A0	PROJECT NO. 21176
DRAWN BY: KD	CHECKED BY: CP
DRAWING NO. P006	REV. NO. 2

G

F

E

D

C

B

A