



DRAWINGS INDICATE DESIGN INTENT ONLY. ALL DIMENSIONS SHALL BE TAKEN UNLESS OTHERWISE NOTED. THE CONTRACTOR IS RESPONSIBLE FOR VERIFYING ALL DIMENSIONS. DO NOT SCALE FROM THE DRAWING. READ OFF ALL DIMENSIONS OF INFORMATION TO BE MANUFACTURED AND SERVICE PROVIDERS. THIS DRAWING IS THE COPYRIGHT OF HLW INTERNATIONAL LTD.

TENDER


NO.	DATE	REASON FOR ISSUE	ISSUED BY
1	07.05.22	FOR INFORMATION	AD
2	10.05.22	FOR INFORMATION	AD

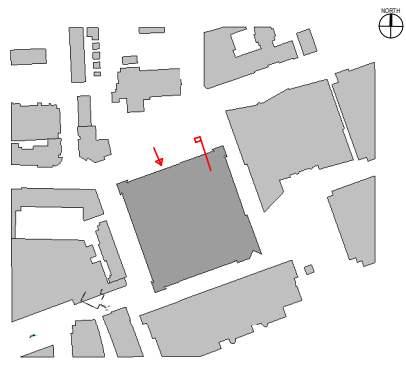

1 DIRECTIONAL SITE PLAN (NORTH TERRACE)  
1:1250  
0m 25m 50m 75m 100m 125m  
VISUAL SCALE 1:1250 @ A0

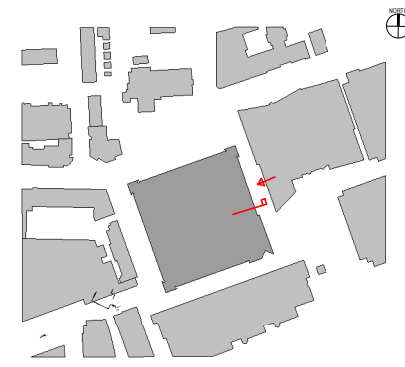


4 DIRECTIONAL SITE PLAN (EAST TERRACE)  
1:1250  
0m 25m 50m 75m 100m 125m  
VISUAL SCALE 1:1250 @ A0

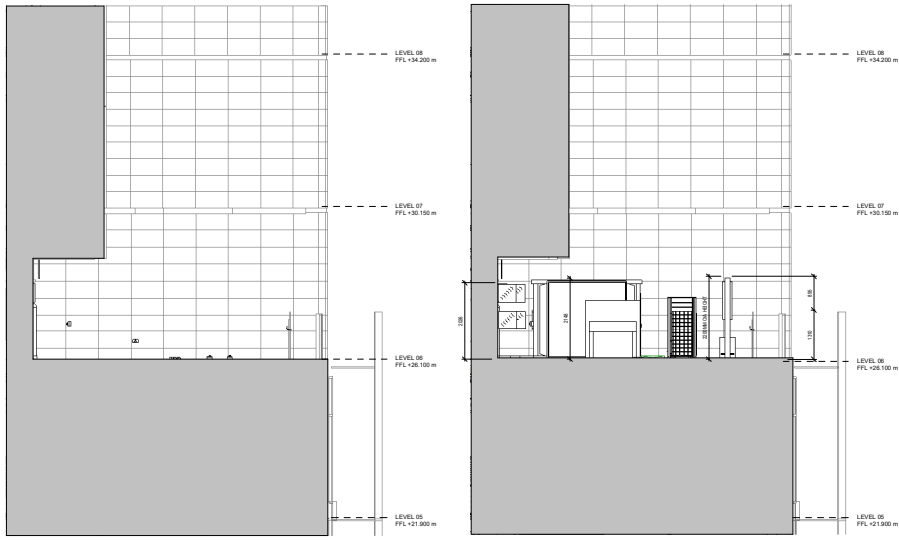


2 P007 - EXISTING NORTH SECTION  
1:50  
0m 1m 2m 3m 4m 5m  
VISUAL SCALE 1:50 @ A0

3 P007 - PROPOSED NORTH SECTION  
1:50  
0m 1m 2m 3m 4m 5m  
VISUAL SCALE 1:50 @ A0

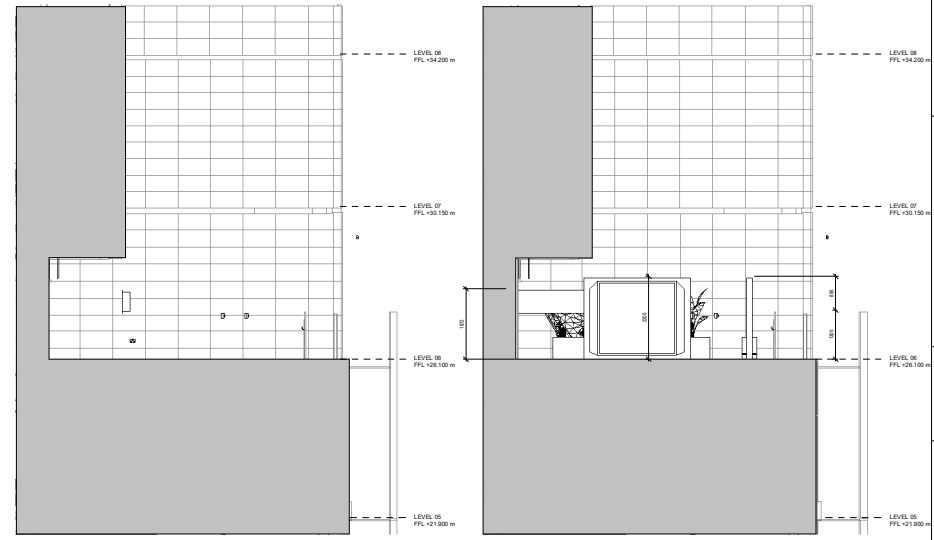

5 P007 - EXISTING EAST SECTION  
1:50  
0m 1m 2m 3m 4m 5m  
VISUAL SCALE 1:50 @ A0

6 P007 - PROPOSED EAST SECTION  
1:50  
0m 1m 2m 3m 4m 5m  
VISUAL SCALE 1:50 @ A0

 

SHEET NOTES



CLIENT  
META  
PROJECT NAME  
TRITON SQUARE  
PROJECT ADDRESS  
1 TRITON SQUARE, LONDON NW1 3DX  
DRAWING TITLE  
EXISTING AND PROPOSED SECTIONS

SCALE As indicated @ A0	PROJECT NO. 21176
DRAWN BY KD	CHECKED BY CP
DRAWING NO. P007	REV NO. 2