


rear to 15 Nassington Road

rear to 15 Nassington Road (foreground), extensions to No.s 11 and 9 visible beyond

Notes

Do not scale drawings All dimensions to be checked on site, Architect to be advised of any variation between the drawings and site conditions Errors to be reported immediately to the Architect To be read in conjunction with the specification and all relevant Architects, Services and Structural Engineers Drawings

Project re 15NR_	eference)rawing Numbe SP_01	r Re /	vision
Date 220616		-	its		itus LANNING
Drawing	Title SITE F		6 - REAR EI	EVATION	
Client	MRS A JON	IES			
Project	15 NASSIN	GTON R	OAD, NW3	2TX	
LLOWARCH LLOWARCH			RCH	74 CAMDEN MEWS LONDON NW1 9BX	tel: 020 7833 288 e-mail: studio@llarchitects.co.u
Rev.	Date	Init.	Description		

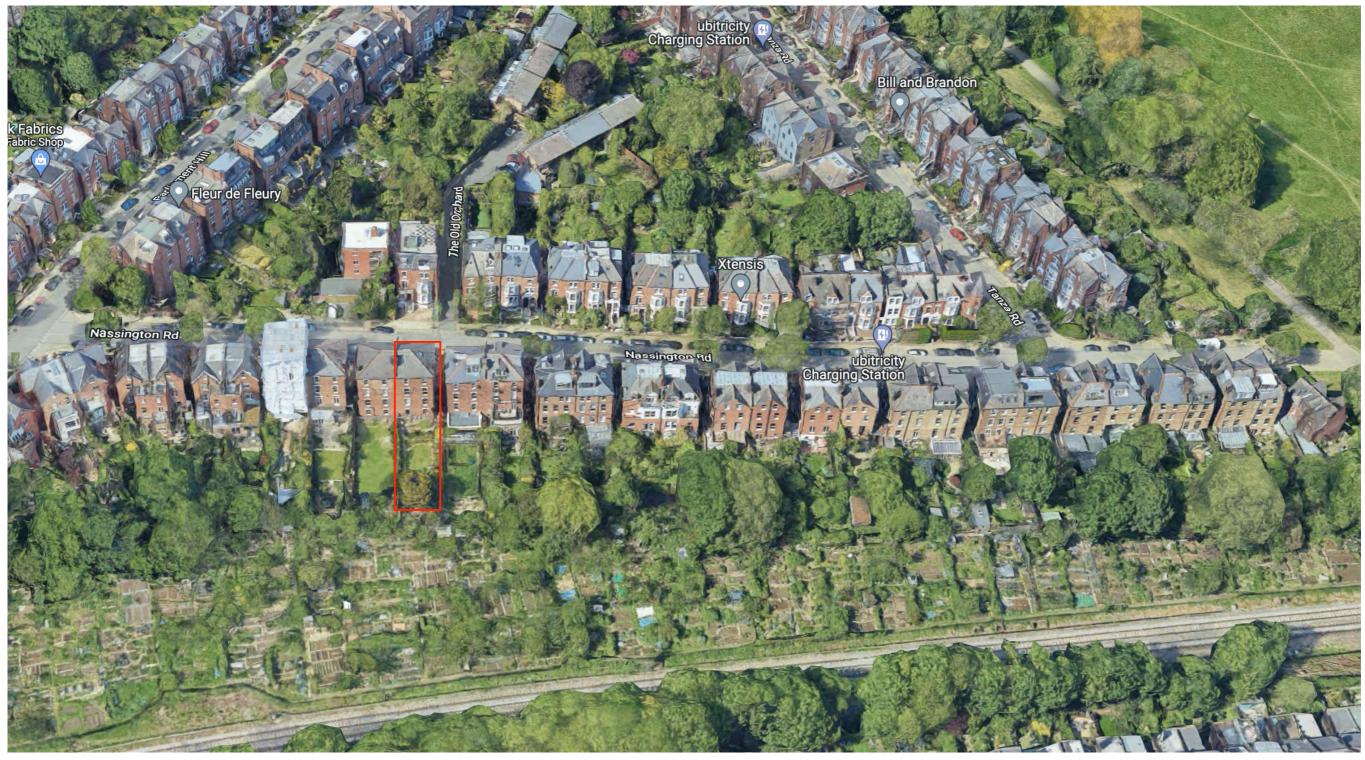

South elevation Nassington Road, 15 Nassington Road outlined in red,

Notes

Do not scale drawings All dimensions to be checked on site, Architect to be advised of any variation between the drawings and

An animensions to be checked on site, Architect to be advised of any variation between the drawings site conditions Errors to be reported immediately to the Architect To be read in conjunction with the specification and all relevant Architects, Services and Structural Engineers Drawings

Rev. Date Init. Description

74 CAMDEN MEWS tel: 020 7833 2883 LONDON NW1 9BX e-mail: studio@llarchitects.co.uk LLOWARCH LLOWARCH

Project 15 NASSINGTON ROAD, NW3 2TX

Client	MRS A JONES
--------	-------------

Drawing Title SITE PHOTOS - REAR TERRACE ELEVATION

Date 220616	Scale NTS	Status PLANNING	
Project reference	Drawing Number	Revision	
15NR_	SP_02	/	