





EXISTING FIRST FLOOR PLAN

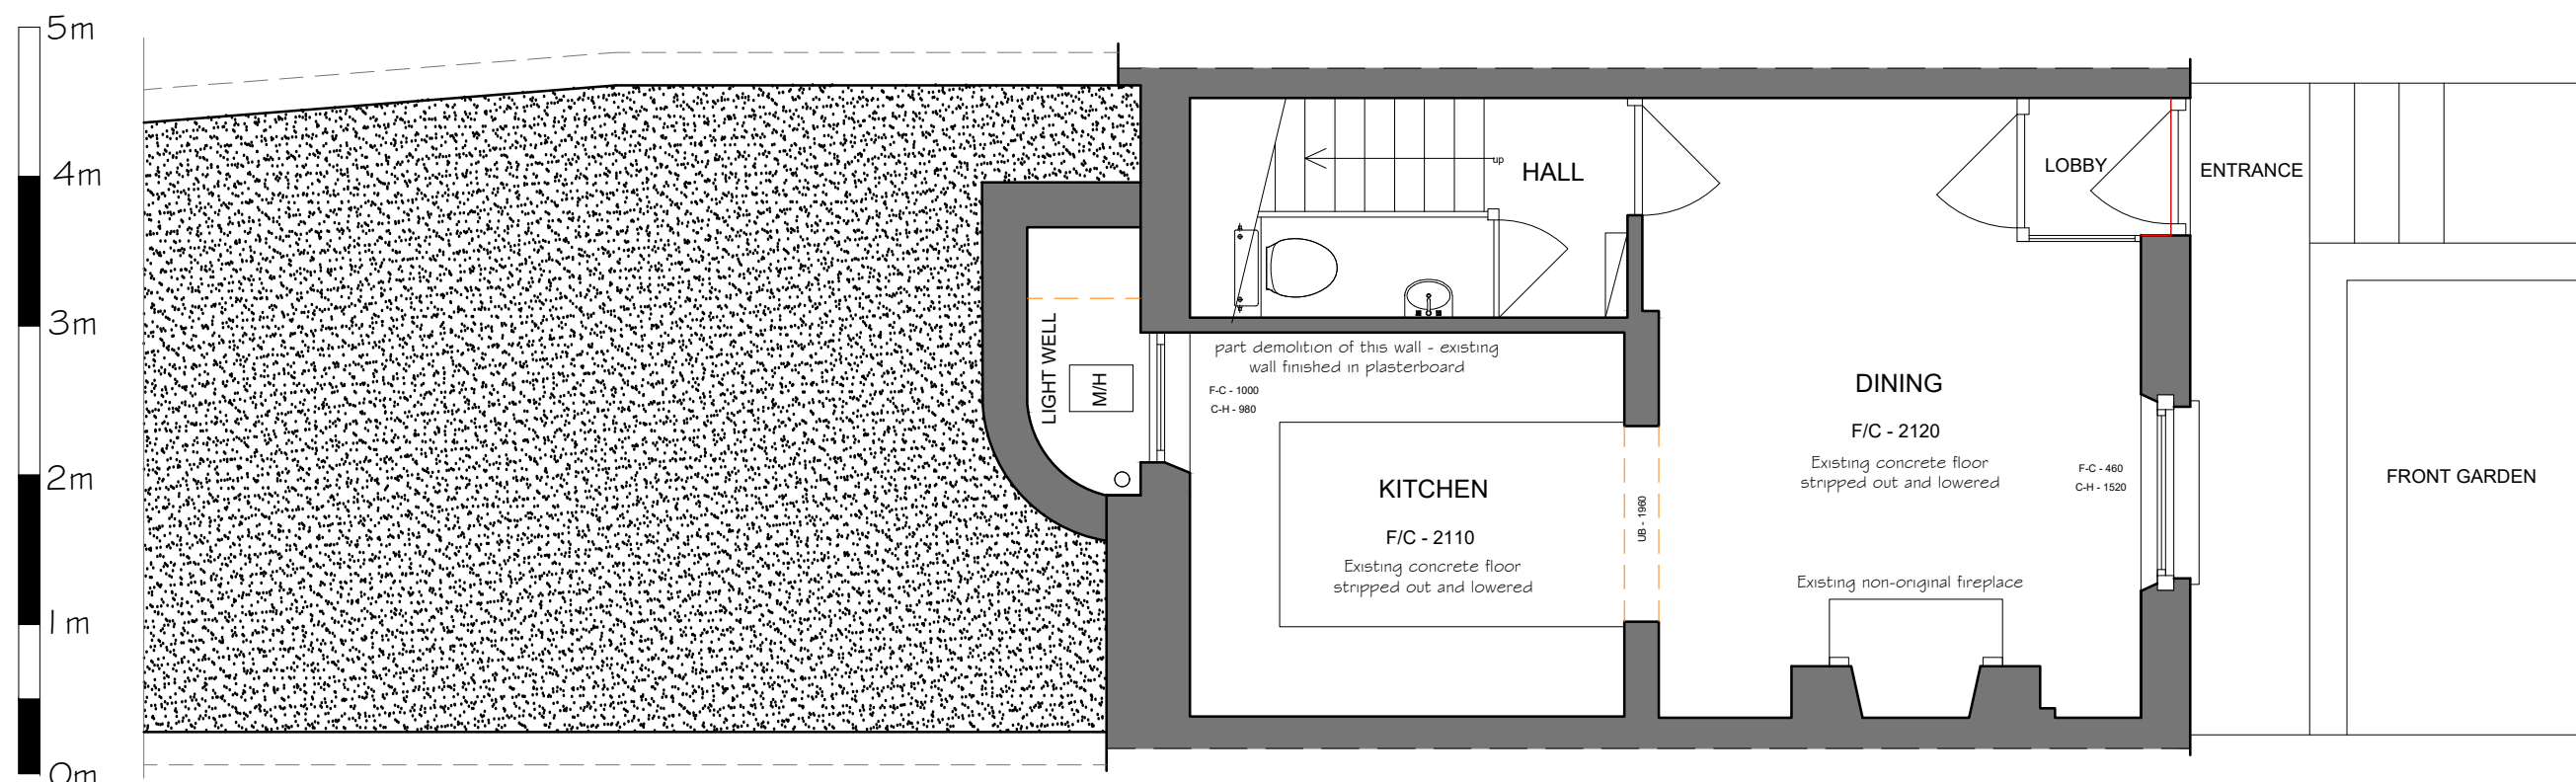

EXISTING GROUND FLOOR PLAN

 

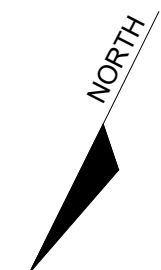

 ARCHITECTURE + INTERIORS

DOWDEN DESIGNS

 RIBA CHARTERED ARCHITECT

 WWW.DOWDENDESIGNS.CO.UK

 72A STANLAKE ROAD LONDON W12 7HL

 STUART@DOWDENDESIGNS.CO.UK

 +44 (0) 7834 196 920

PROJECT

106 HIGHGATE ROAD

LONDON

NW5 1PB


DRAWING

EXISTING GROUND


&

FIRST FLOOR PLANS


DATE	March 2022
SCALE	1:50 @ A3
JOB No.	1011
DWG No.	S01/ A
DRAWN	SKD

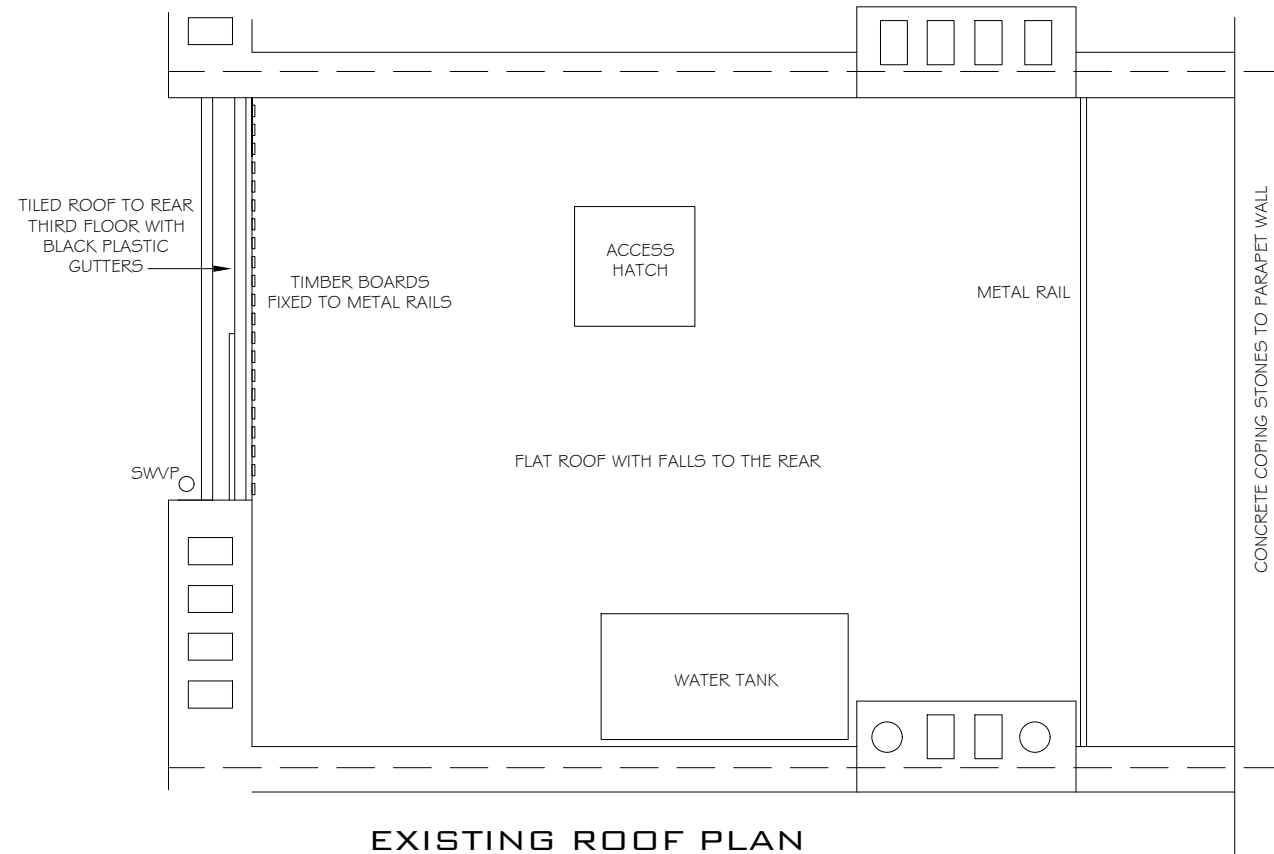


EXISTING ROOF PLAN

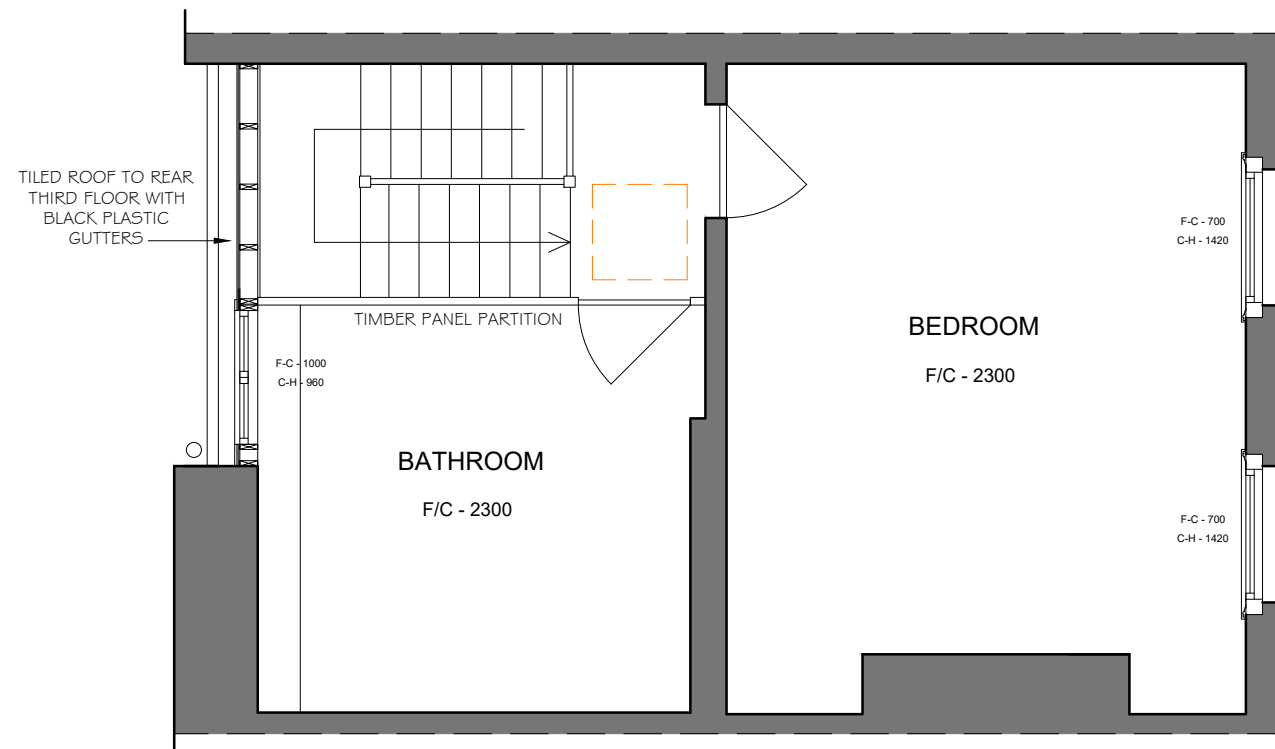

EXISTING THIRD FLOOR PLAN

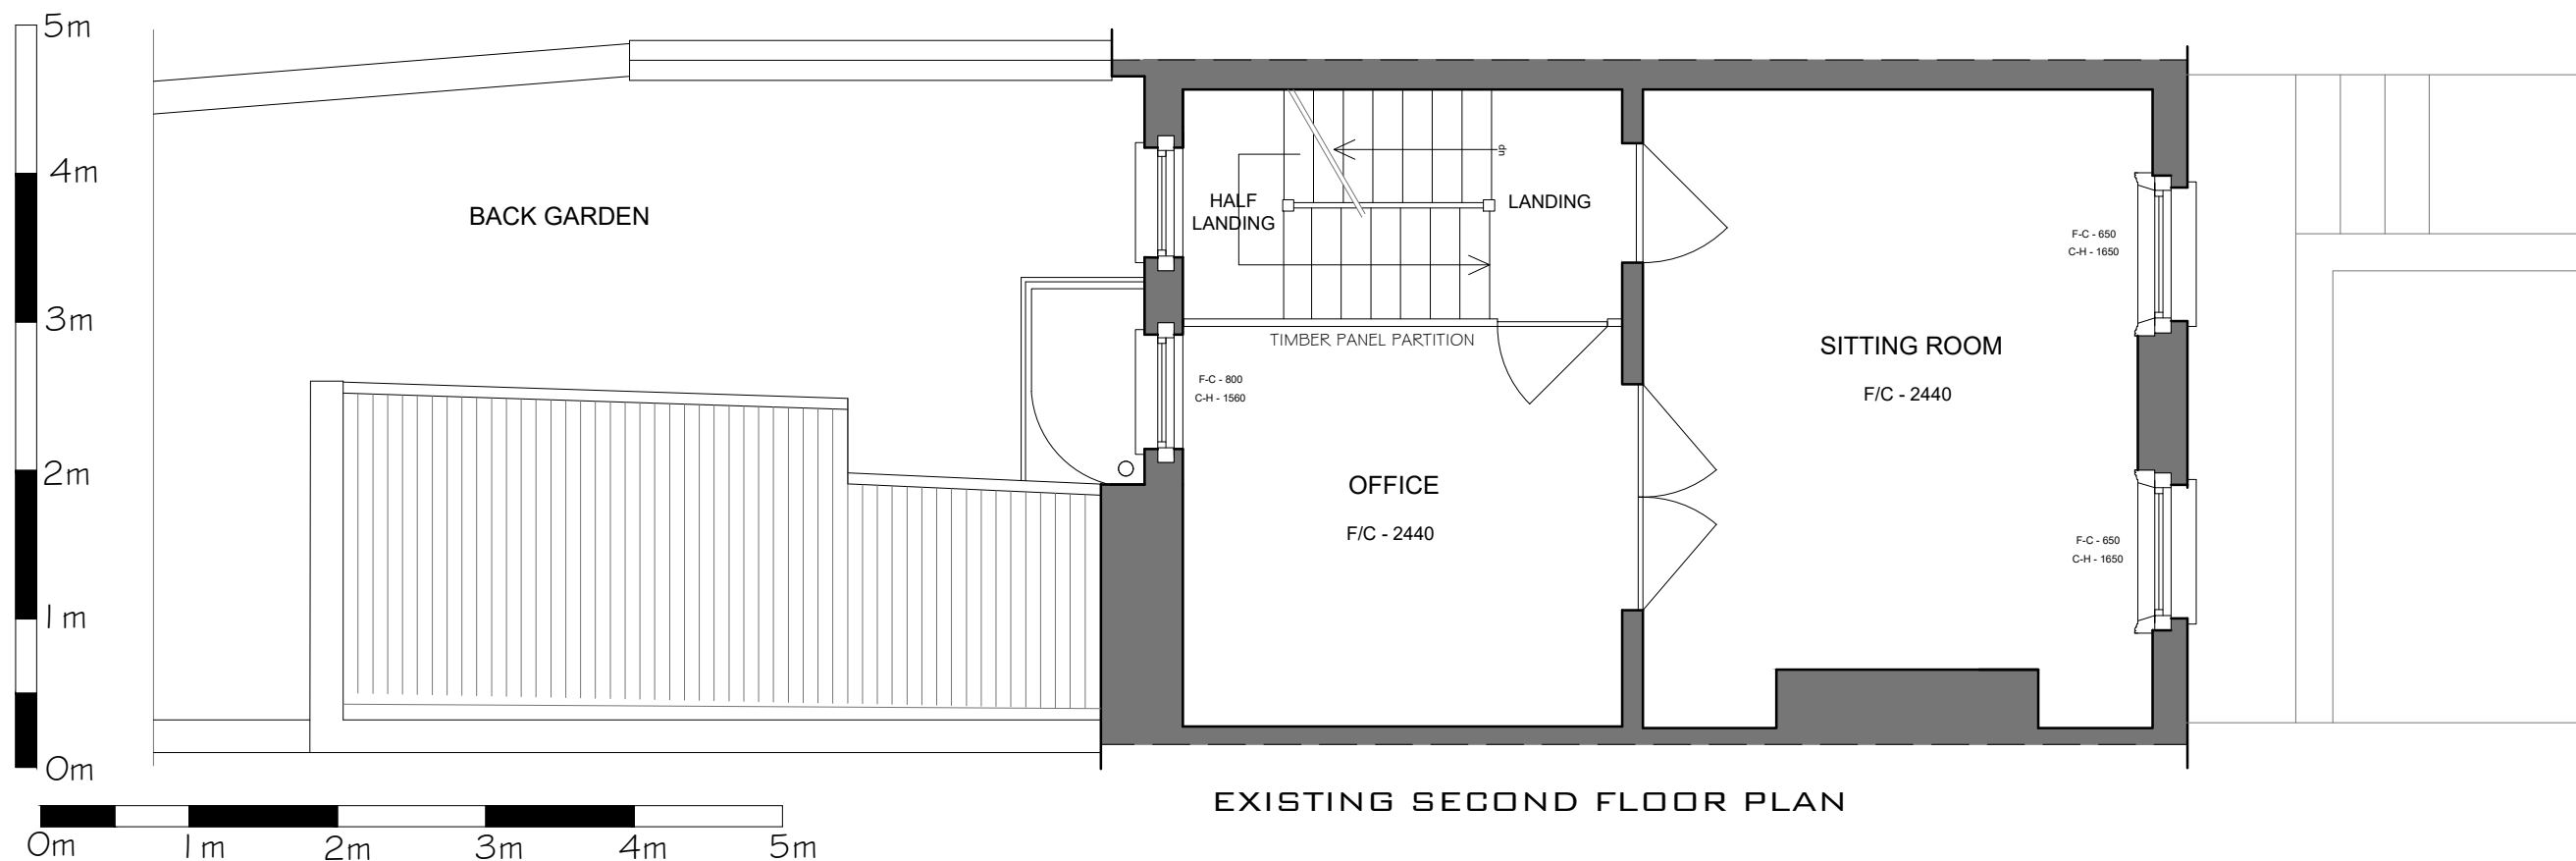

EXISTING SECOND FLOOR PLAN

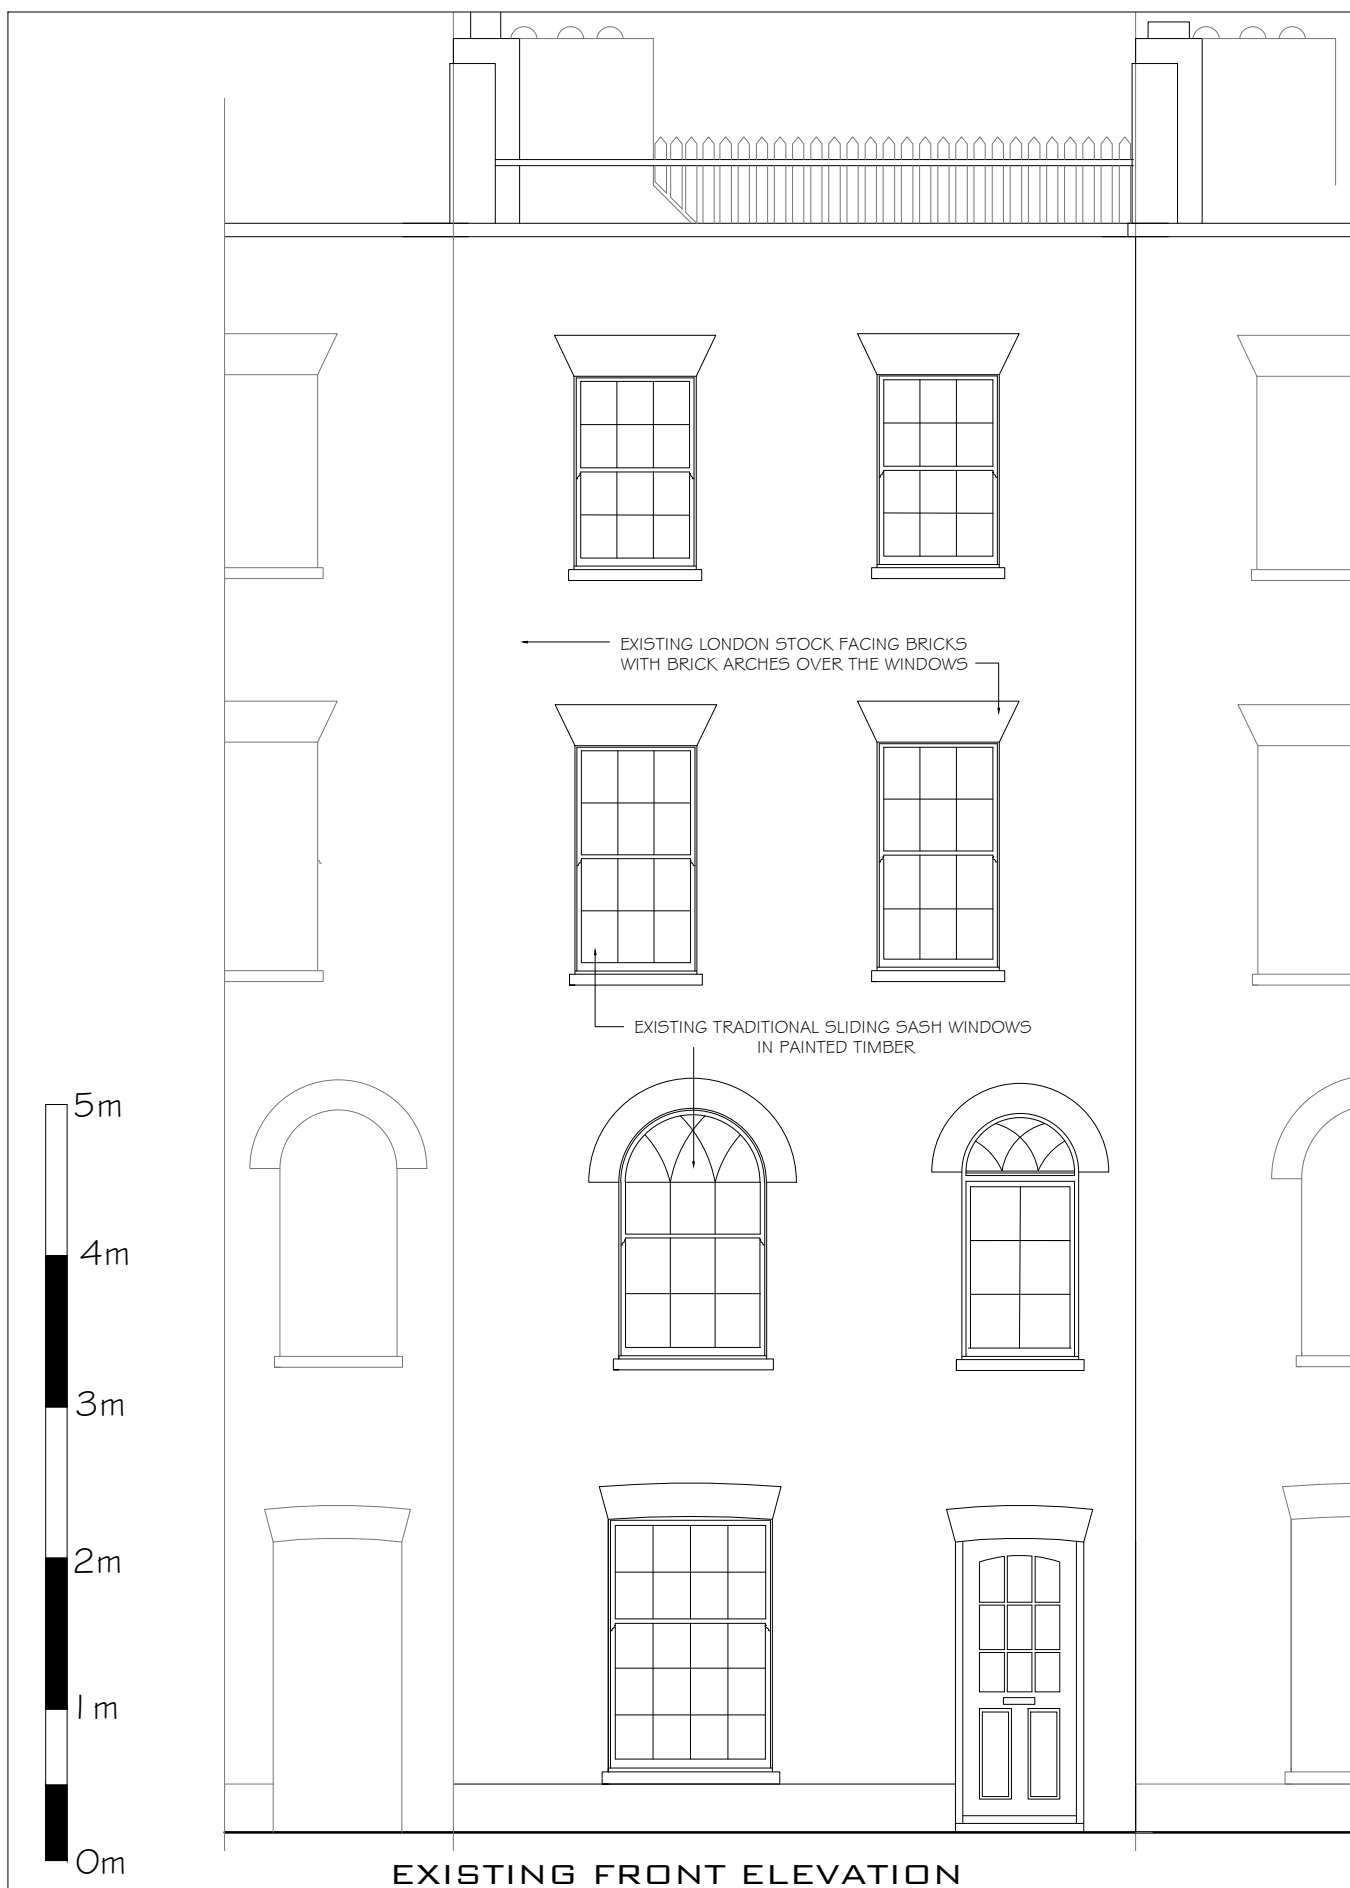

EXISTING FRONT ELEVATION



EXISTING REAR ELEVATION



 ARCHITECTURE + INTERIORS

DOWDEN DESIGNS

 RIBA CHARTERED ARCHITECT

 WWW.DOWDENDESIGNS.CO.UK

 72A STANLAKE ROAD LONDON W12 7HL

 STUART@DOWDENDESIGNS.CO.UK

 +44 (0) 7834 196 920

PROJECT

106 HIGHGATE ROAD

LONDON

NW5 1PB


DRAWING


EXISTING FRONT

&

REAR ELEVATIONS

DATE	March 2022
SCALE	1:50 @ A3
JOB No.	1011
DWG No.	S03/ A
DRAWN	SKD

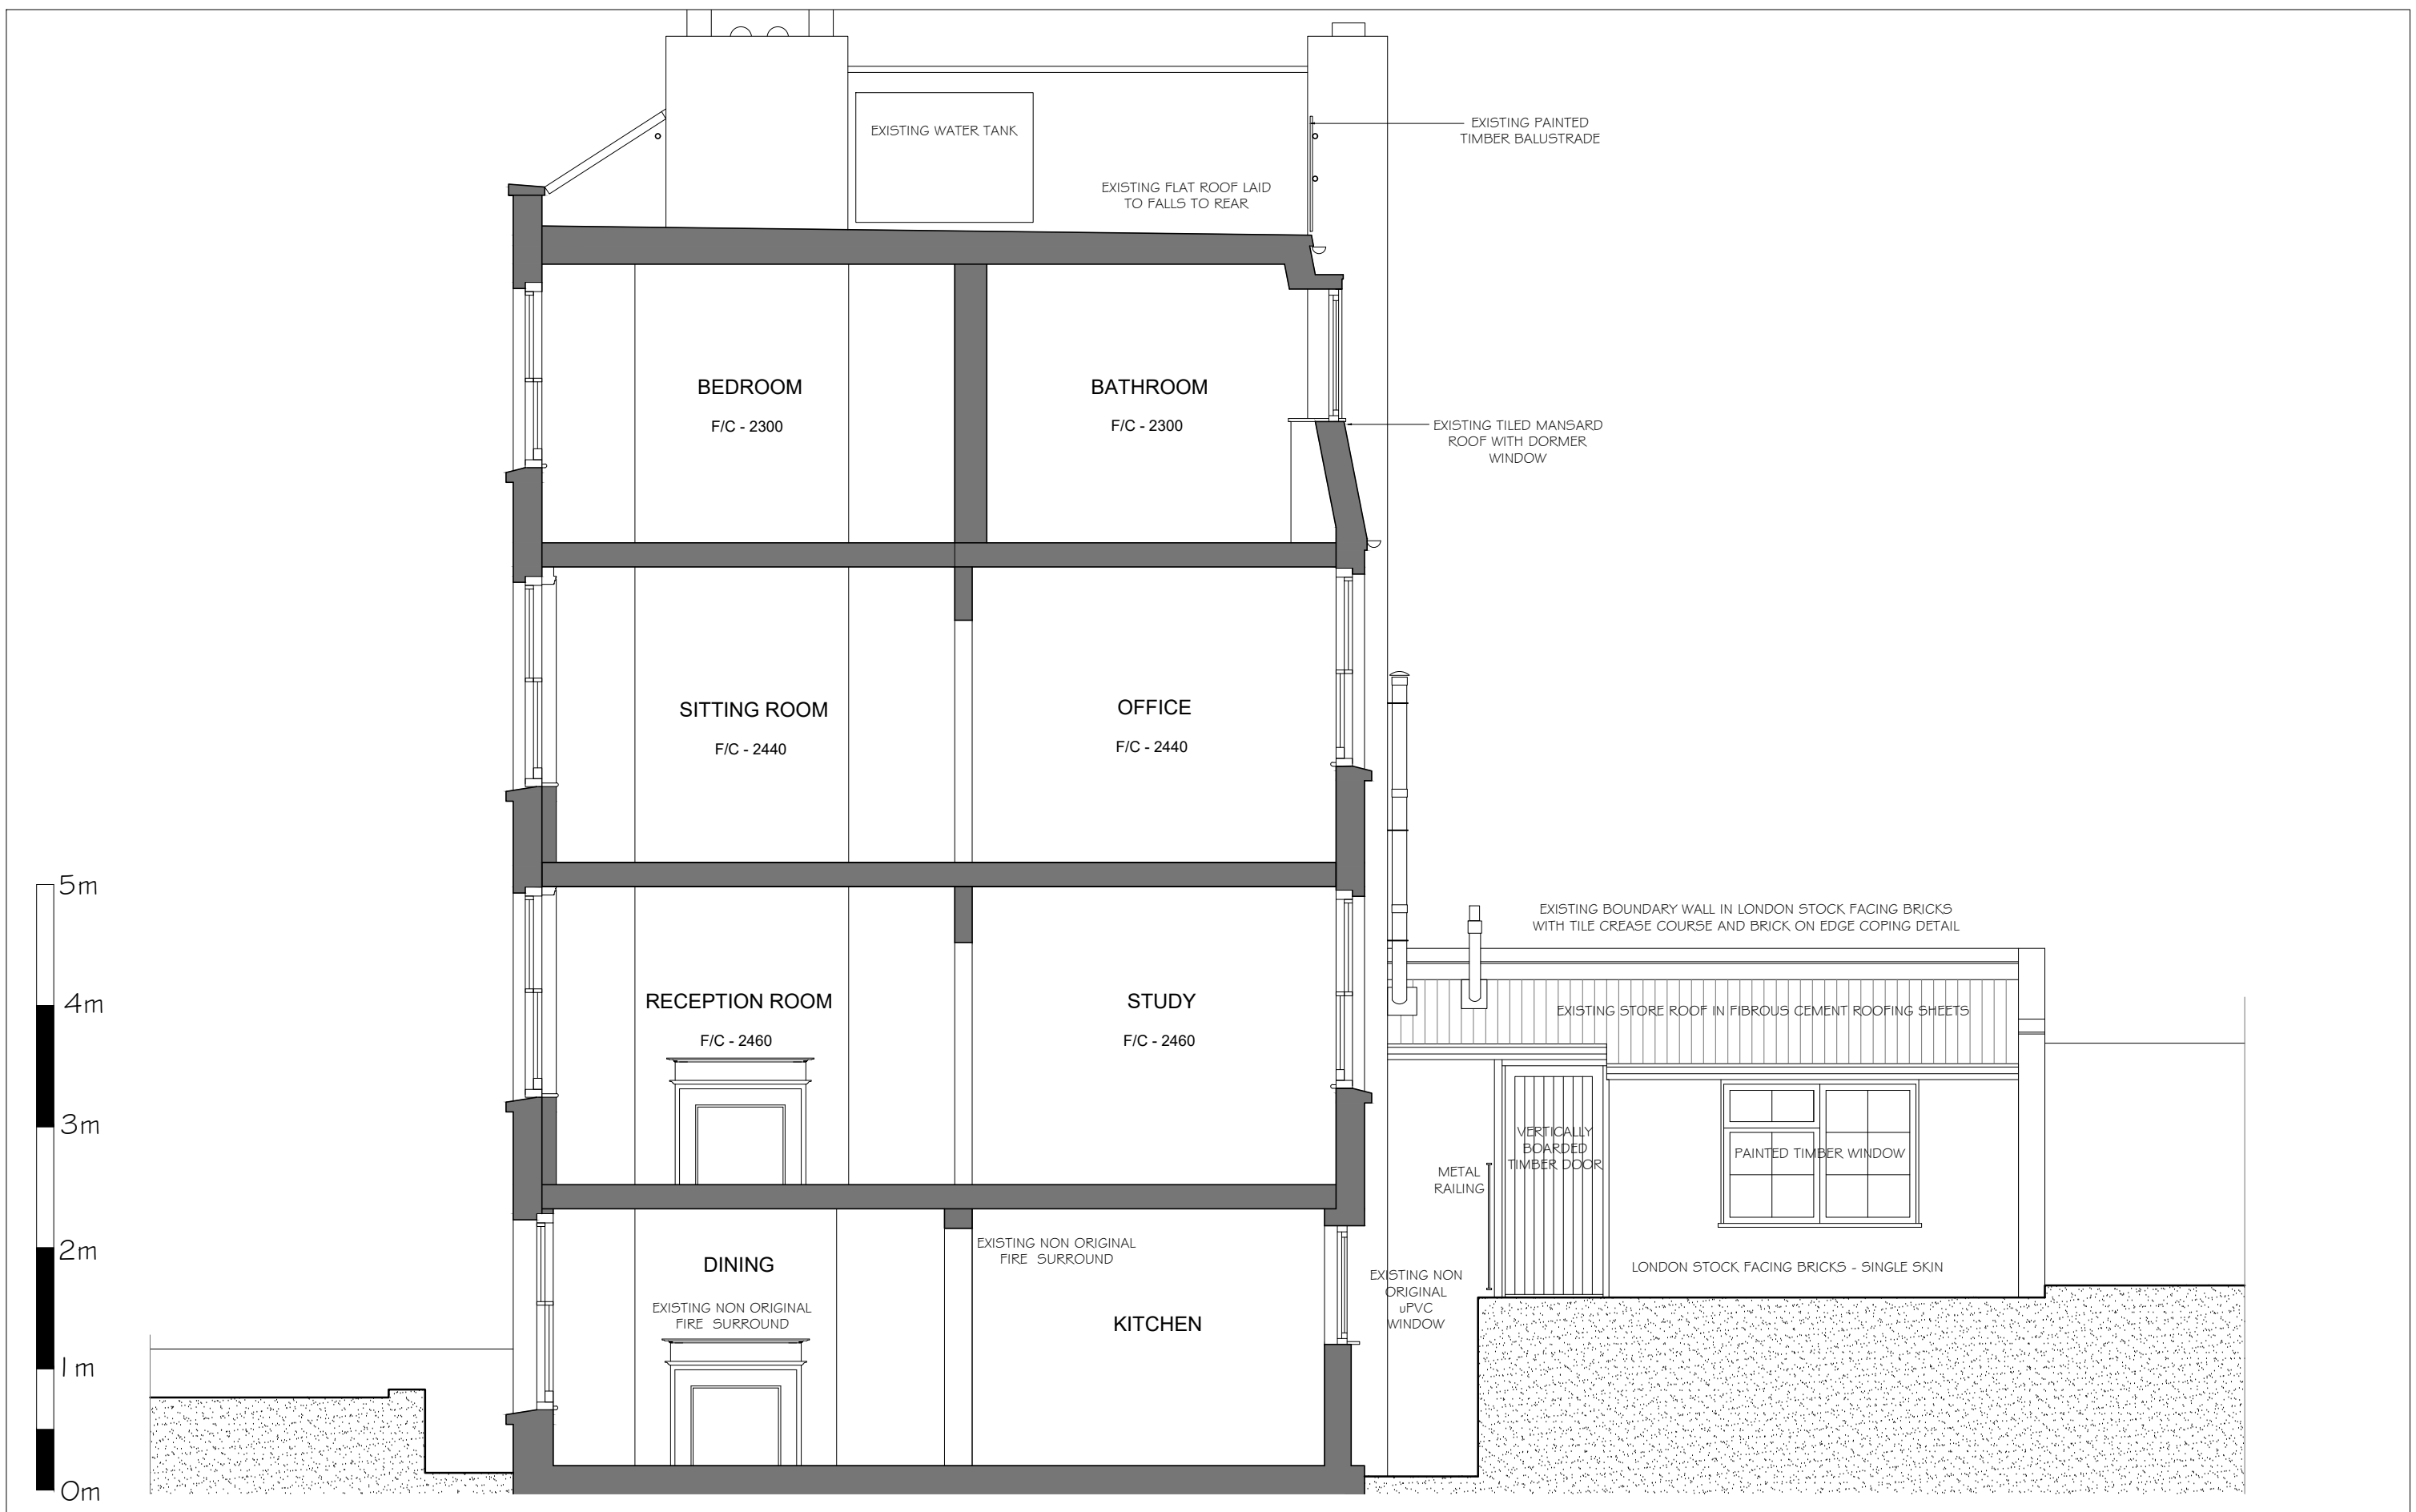



 ARCHITECTURE + INTERIORS

DOWDEN DESIGNS

 RIBA CHARTERED ARCHITECT

 WWW.DOWDENDESIGNS.CO.UK

 72A STANLAKE ROAD LONDON W12 7HL

 STUART@DOWDENDESIGNS.CO.UK

 +44 (0) 7834 196 920

PROJECT

106 HIGHGATE ROAD


LONDON

NW5 1PB



DRAWING

EXISTING SECTION A - A

DATE	March 2022
SCALE	1:50 @ A3
JOB No.	1011
DWG No.	S04/ A
DRAWN	SKD

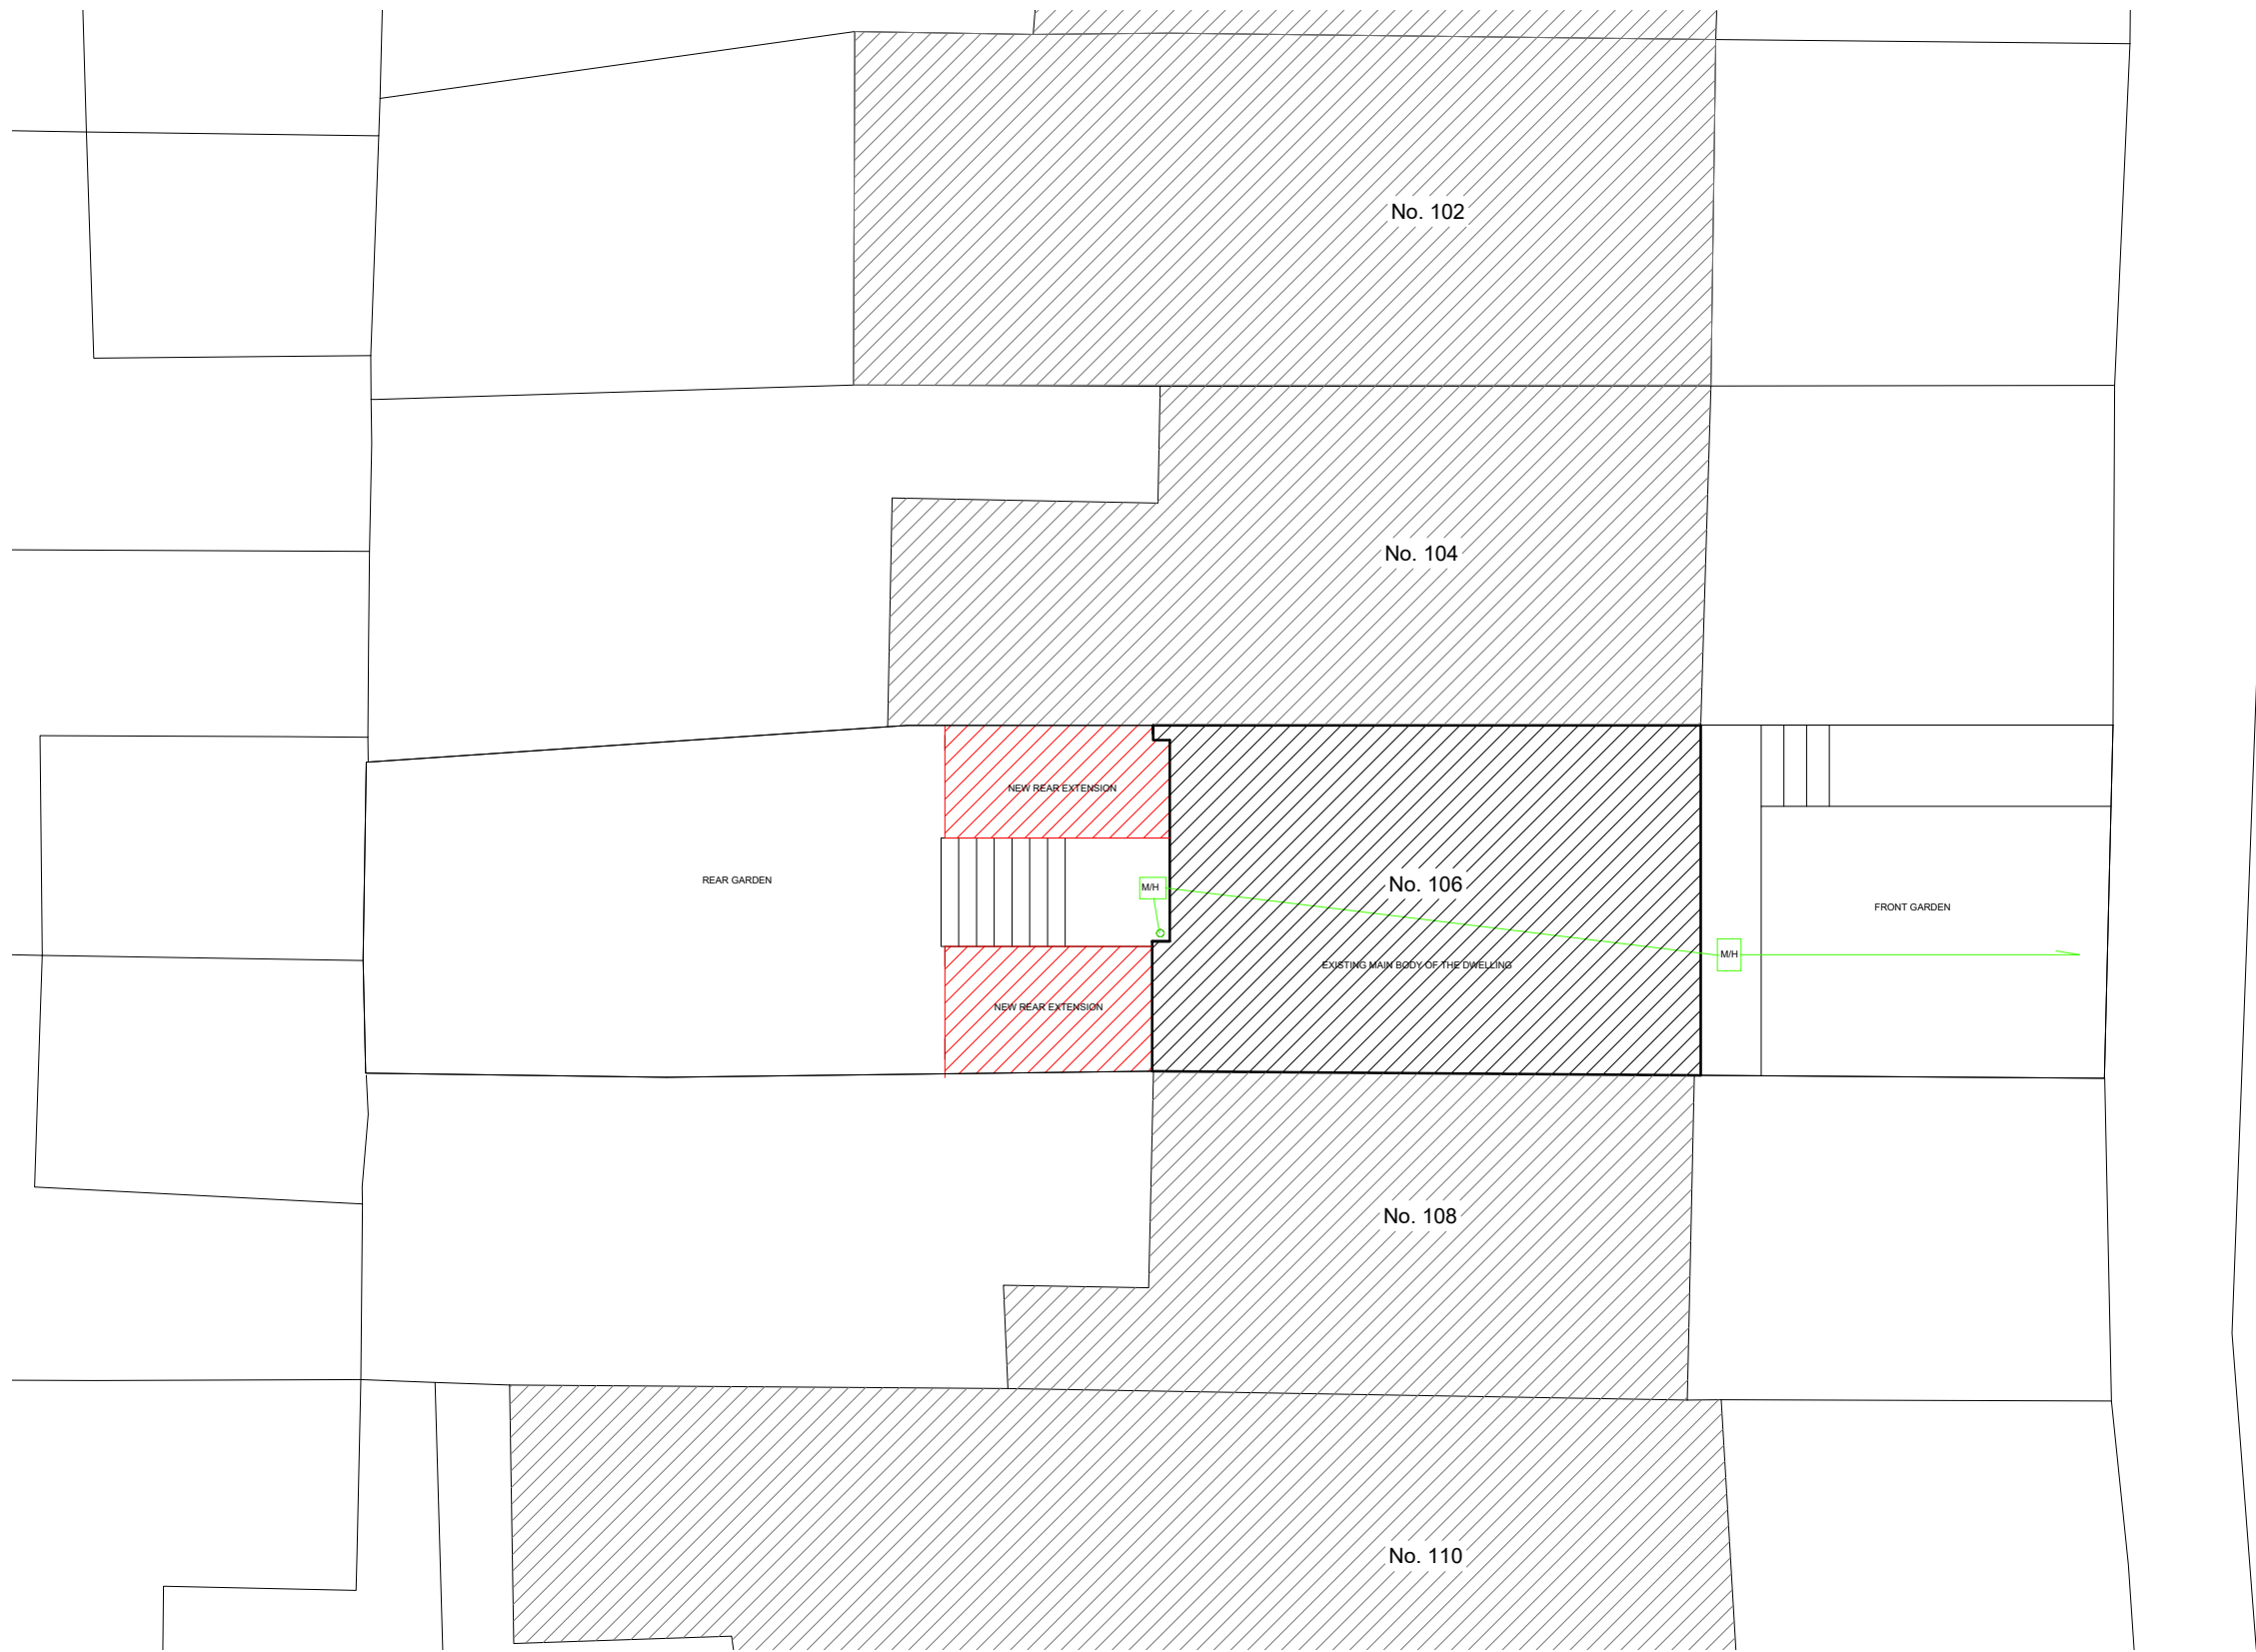

HIGHGATE ROAD

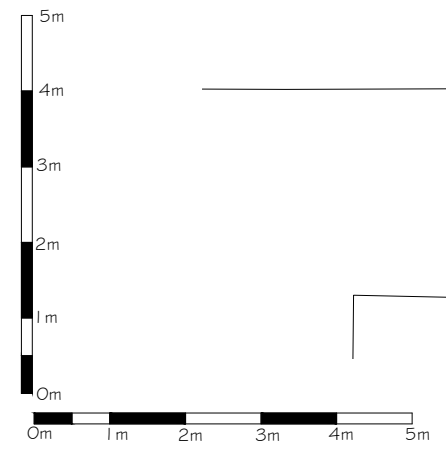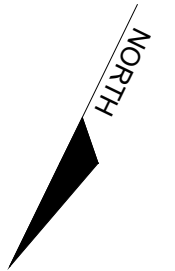

SITE AREA: APROX. 105SQM

BLOCK PLAN



ARCHITECTURE + INTERIORS
DOWDEN DESIGNS
 RIBA CHARTERED ARCHITECT

WWW.DOWDENDESIGNS.CO.UK
 72A STANLAKE ROAD LONDON W12 7HL
 STUART@DOWDENDESIGNS.CO.UK
 +44 (0) 7834 196 920

PROJECT
106 HIGHGATE ROAD
LONDON
NW5 1PB

DRAWING
PROPOSED BLOCK PLAN

DATE	April 2022
SCALE	1:50 @ A3
JOB No.	1011
DWG No.	SP02/ A
DRAWN	SKD

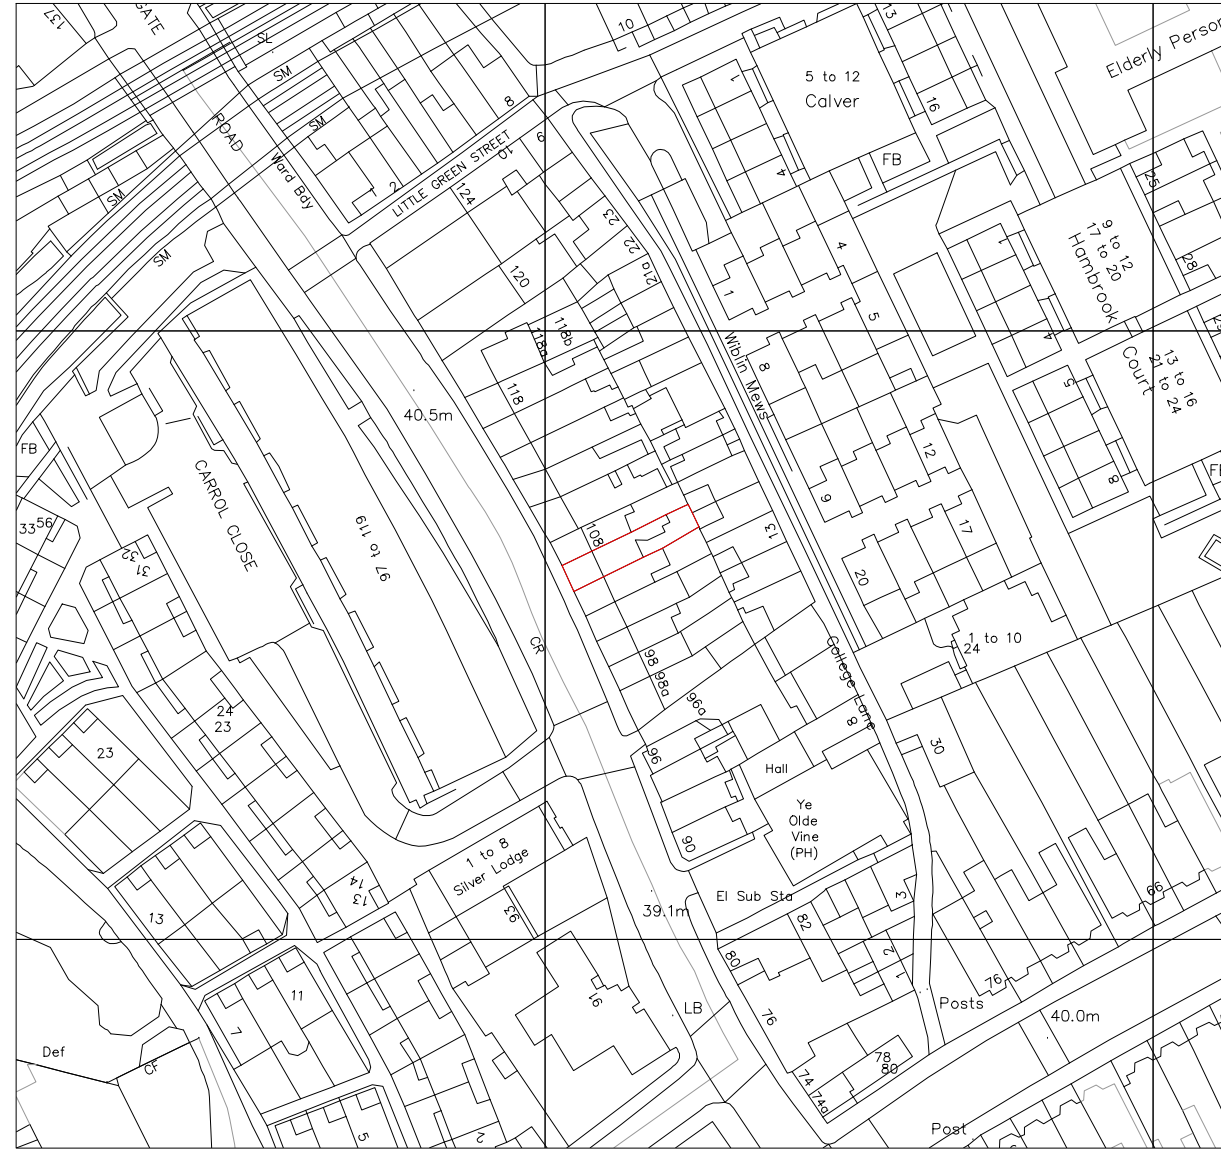

SITE LOCATION PLAN 1:1250 @ A3




 ARCHITECTURE + INTERIORS
DOWDEN DESIGNS
 RIBA CHARTERED ARCHITECT

WWW.DOWDENDESIGNS.CO.UK
 72A STANLAKE ROAD LONDON W12 7HL
 STUART@DOWDENDESIGNS.CO.UK
 +44 (0) 7834 196 920

PROJECT
**106 HIGHGATE ROAD
 LONDON
 NW5 1PB**

DRAWING
SITE LOCATION PLAN

DATE	March 2022
SCALE	1:1250 @ A3
JOB No.	1011
DWG No.	SP01/A
DRAWN	SKD