


New built-up internally illuminated, positioned/suspended Acrylic letters with 'Tesco' in opal 030 Avery 4509 Red 431, And Express & blips in Opal 030-Avery 5600 LD/082A blue acrylic letters suspended on a frame behind glazing .

SIGN 1
1230x720mm

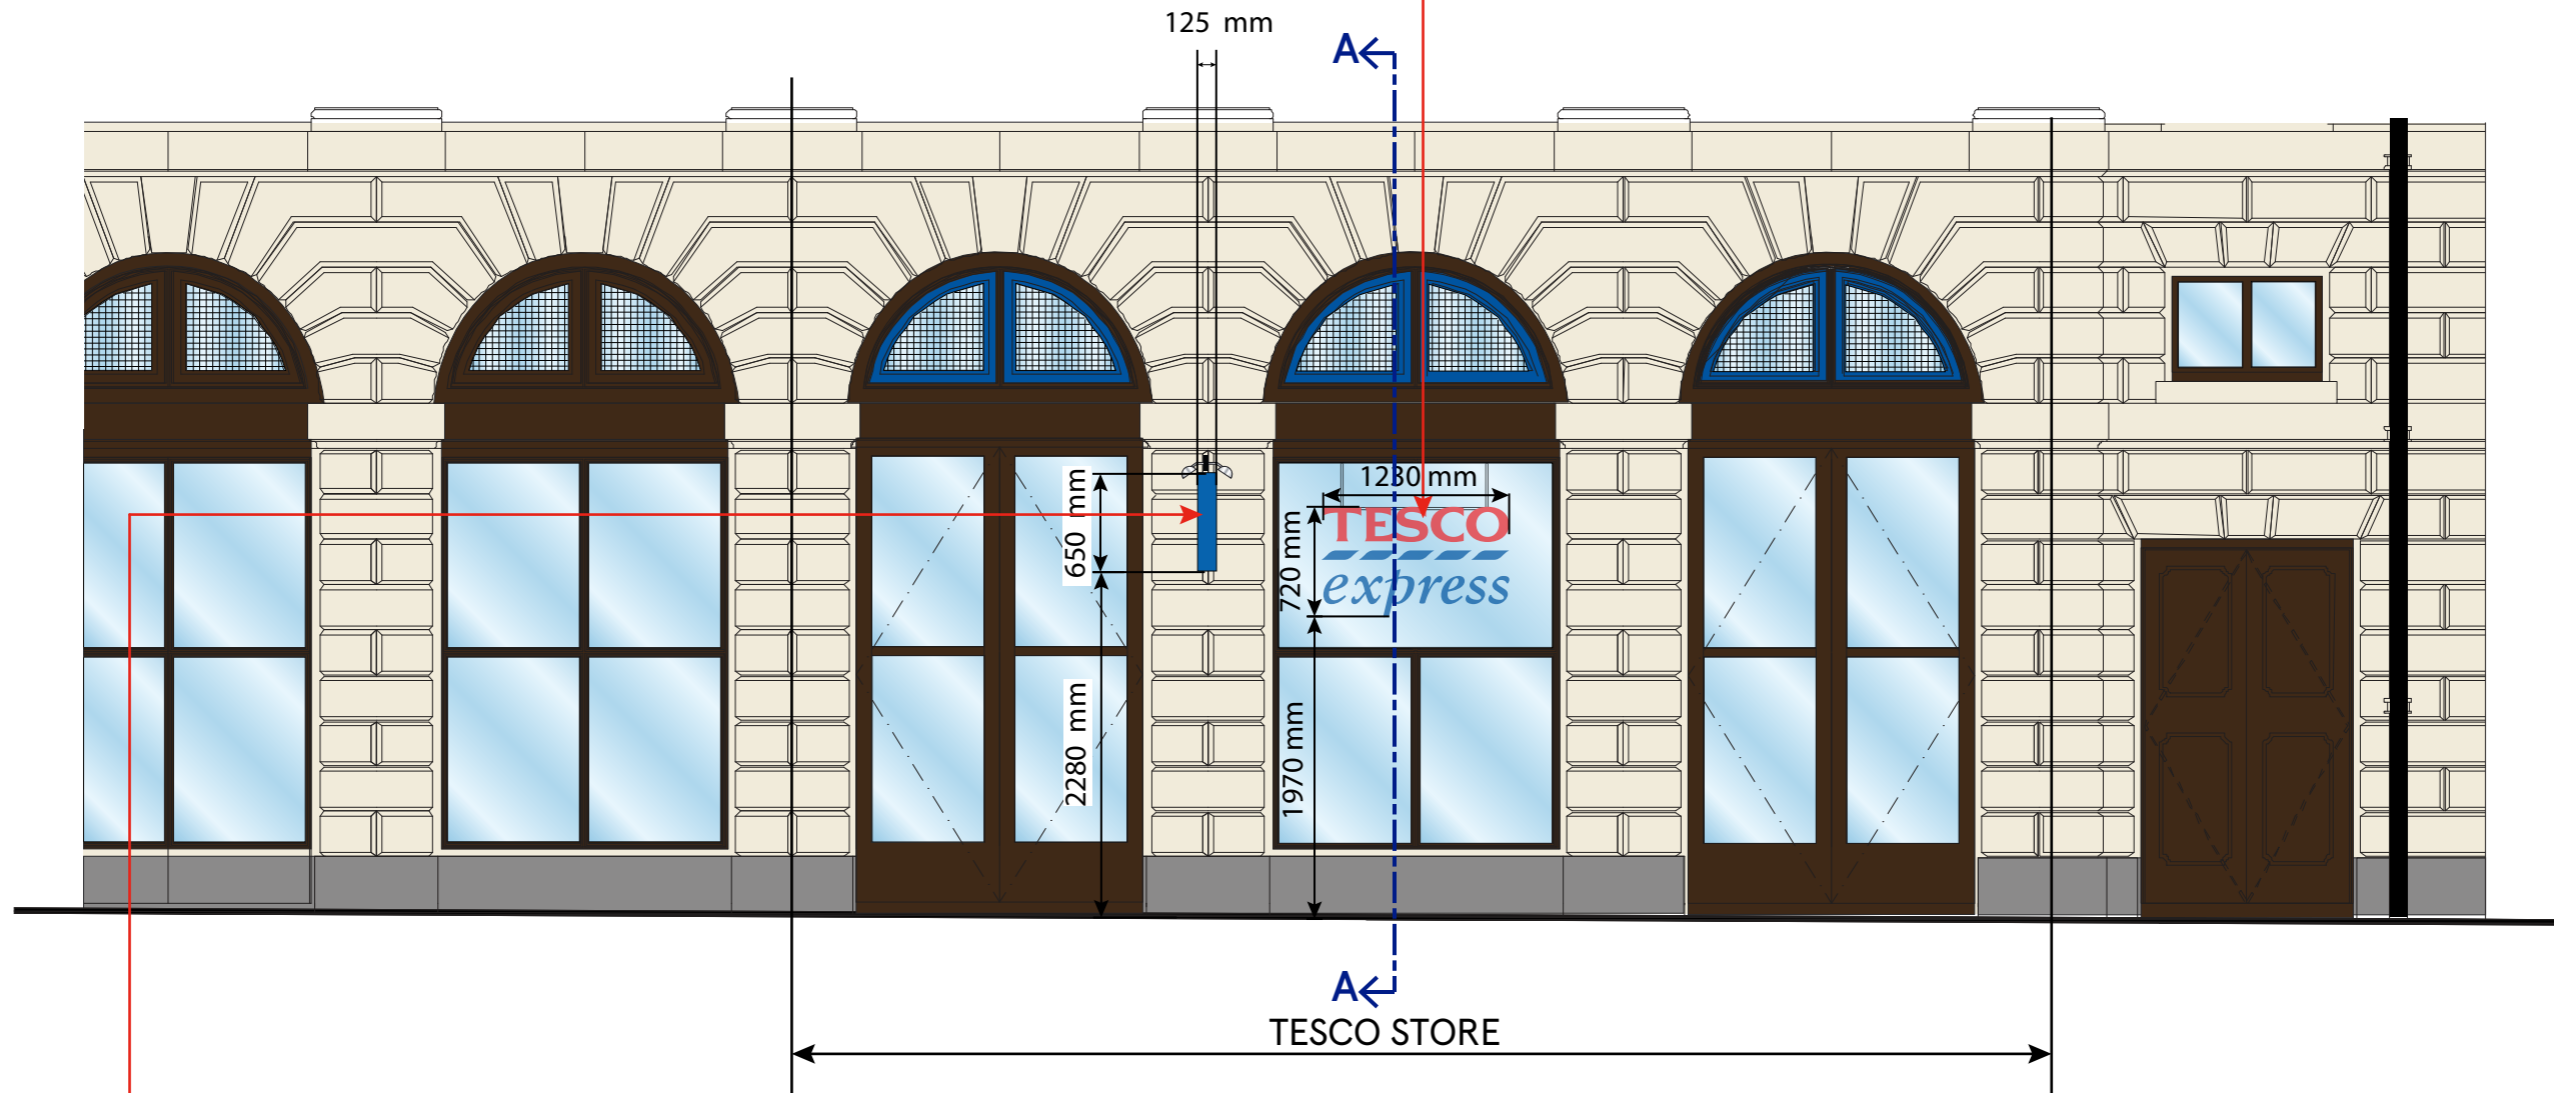


SIGN 2
800x650 mm

New Project sign Externally illuminated via Trough Light in Aluminum Powdercoated white RAL 9010 with Tesco inopal 030 Avery 4509 Red 431, Express and blips in Opal 030-Avery 5600LD/082A blue letters. Sides, top and bottom to be blue as per fascia.



WEST ELEVATION

SCALE BAR

 

DRAWING NO
03_TOHM_03B_R2

SCALE
1:50@A3

CHECKED BY
SHIKHA

DRAWN BY
DEEKSHA

DATE
13-JUL-2022

STORE TYPE
EXPRESS

STORE NAME
TOTTENHAM

CONTENT
PROPOSED ELEVATION



FEASIBILITY PLANNING
STORE PLANNING DEPARTMENT
PROPERTY SERVICES
HIGHWOODS BUILDING, KESTREL WAY
WELWYN GARDEN CITY, HERTFORDSHIRE, AL7 1GB UK
TELEPHONE : 01707 395150
THE COPYRIGHT AND ALL OTHER RIGHTS IN AND RELATING TO THIS PUBLICATION BELONG TO AND ARE THE SOLE PROPERTY OF TESCO STORES LIMITED. ALL RIGHTS ARE RESERVED. WITHOUT THE WRITTEN CONSENT OF TESCO STORES LIMITED, NO PART OF THIS PUBLICATION MAY BE REPRODUCED OR TRANSMITTED IN ANY FORM OR BY ANY MEANS, ELECTRONIC OR MECHANICAL, INCLUDING PHOTOCOPYING AND RECORDING OR FROM ANY RETRIEVAL SYSTEM WITHOUT THE PRIOR WRITTEN LICENCE FROM THE OWNER © 1997 TESCO STORES LIMITED