



View 1
Side Elevation of Condenser Screening (as viewed from flats) 1:50@A3

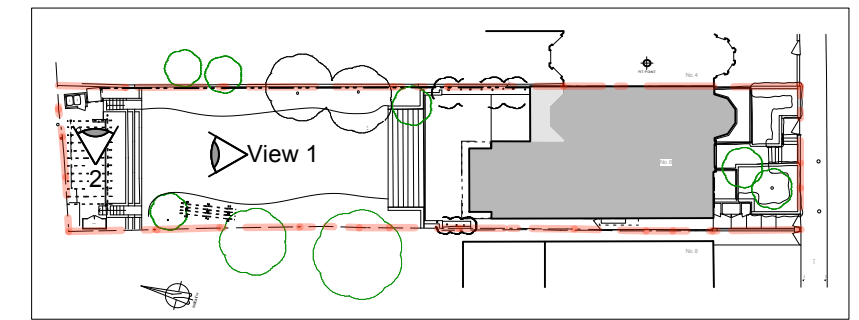


View Location Plan NTS


existing brickwall

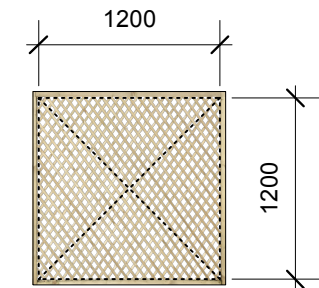

Plan of Condenser Screening 1:50@A3

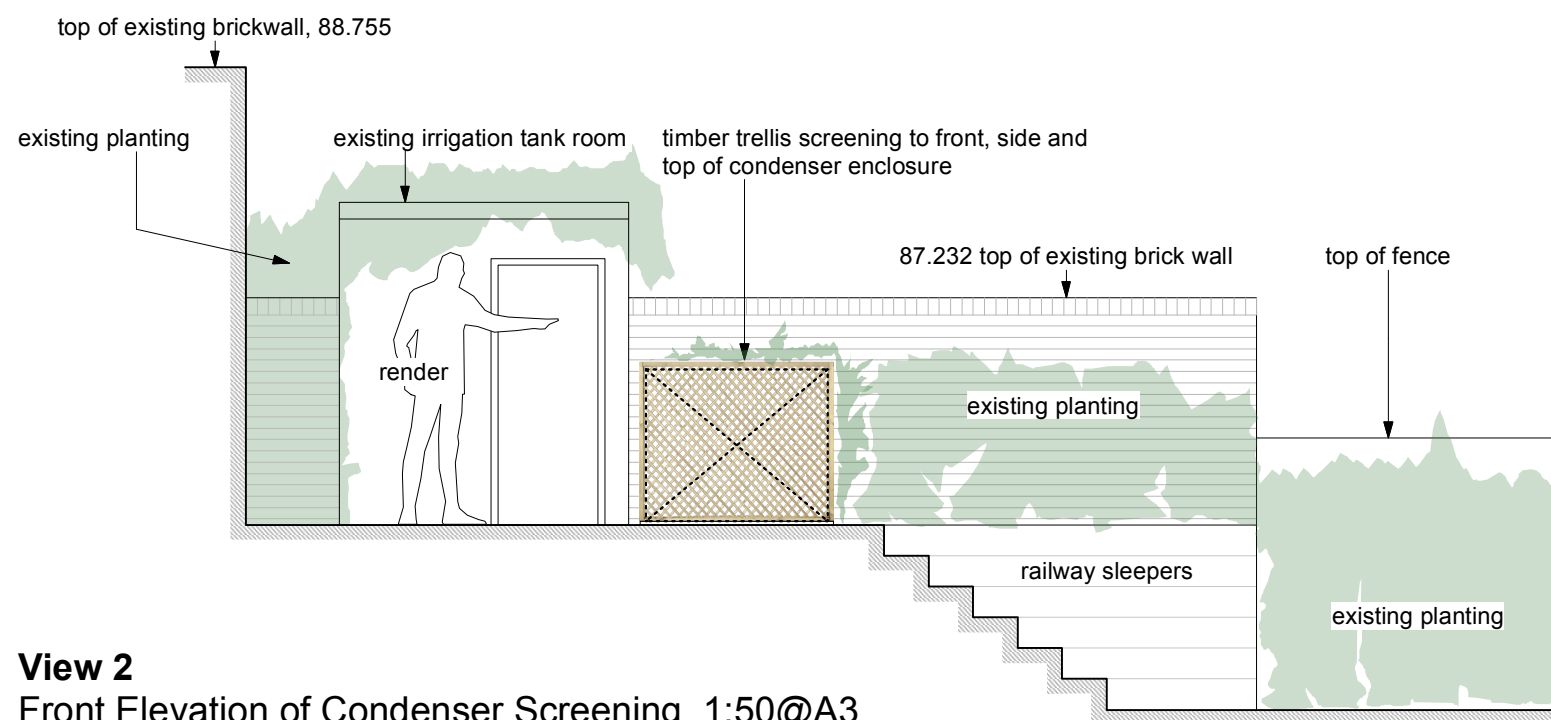

View 2
Front Elevation of Condenser Screening 1:50@A3

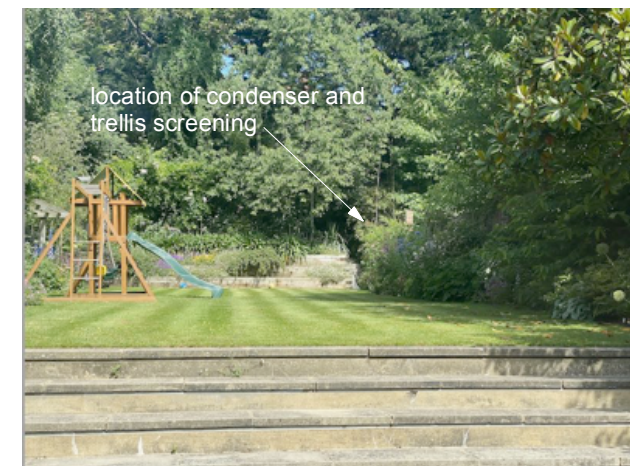

View of Rear of Garden



View of Existing Tank Room

BROD WIGHT
Architects

8a Baynes Mews --- London --- NW3 5BH

Project Address:
6 Wedderburn Road
London NW3 5QE

www.brodwight.co.uk office@brodwight.co.uk
Tel 020 7722 0810 This drawing is copyright

Drawing Title:
Condenser and Screening

Drawing Ref:
1125-AP02-11

Date
March 2022

Scale
1:50@A3