





existing elevation
scale - 1:50 @ A1 / 1:100 @ A3

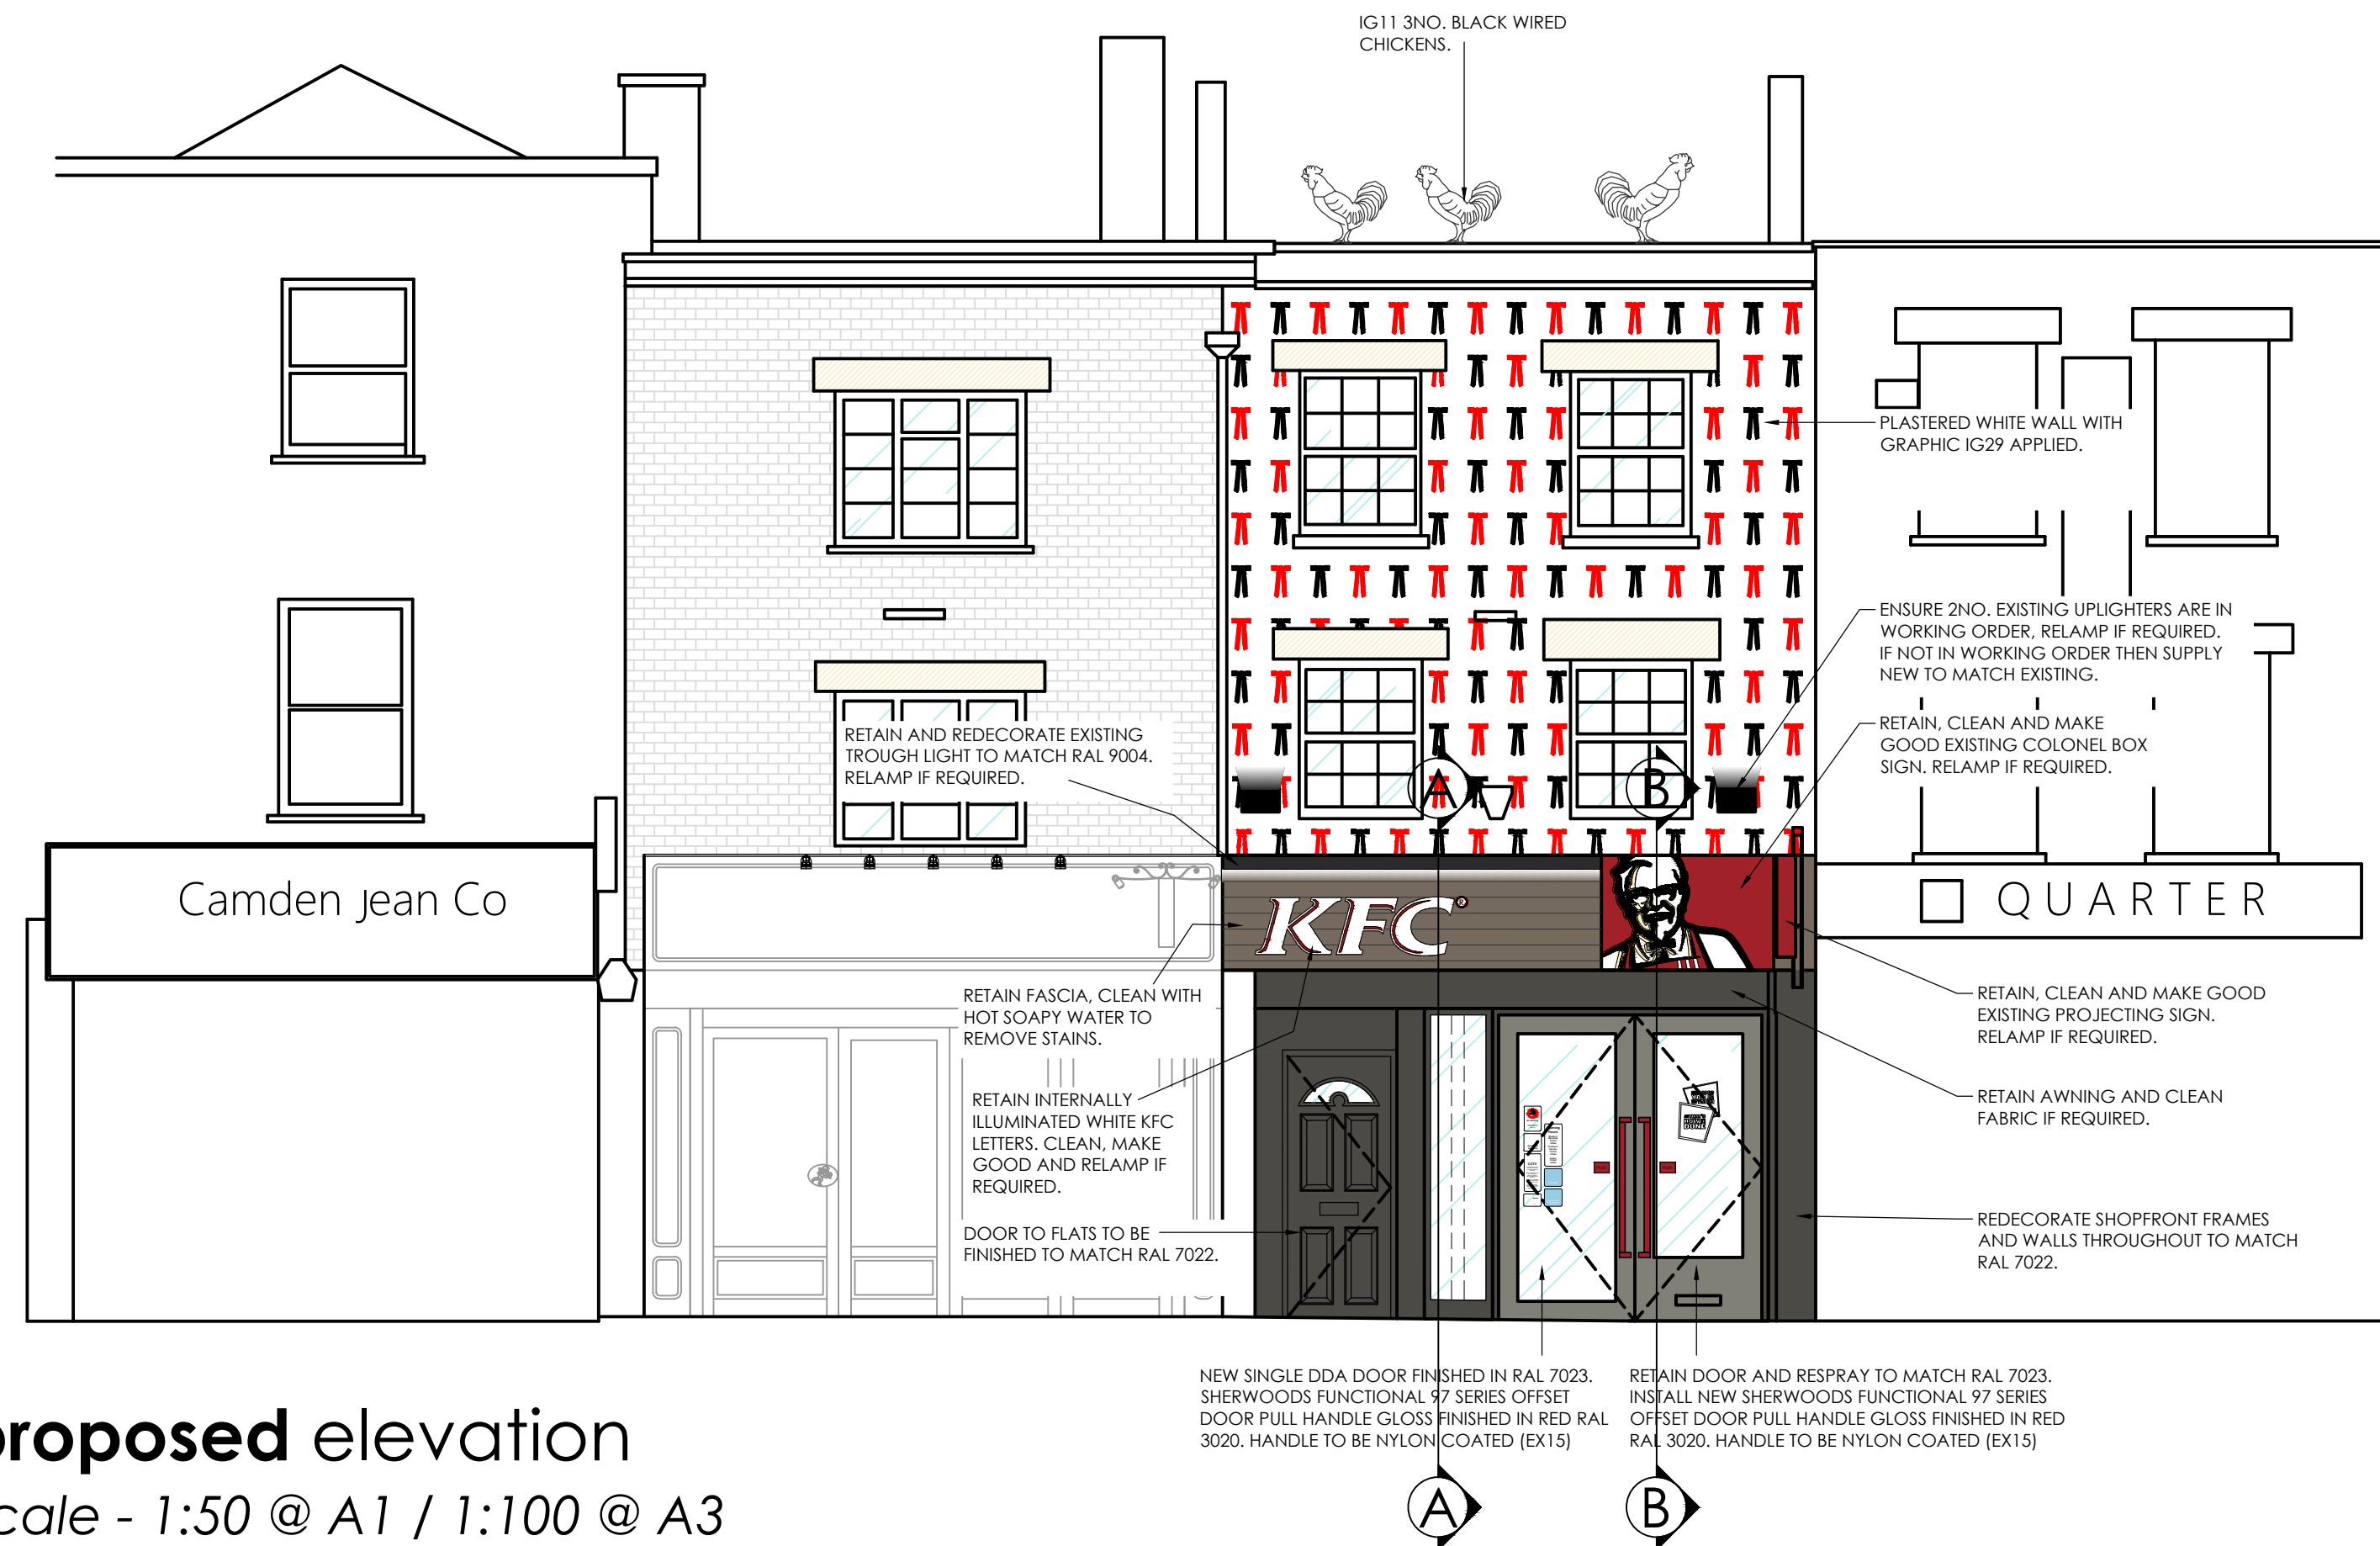


proposed elevation
scale - 1:50 @ A1 / 1:100 @ A3

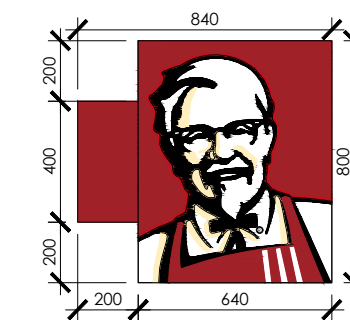


RETAIN, CLEAN AND MAKE GOOD
EXISTING PROJECTING SIGN.
RELAMP IF REQUIRED.

existing projection sign
scale - 1:25 @ A1 / 1:50 @ A3

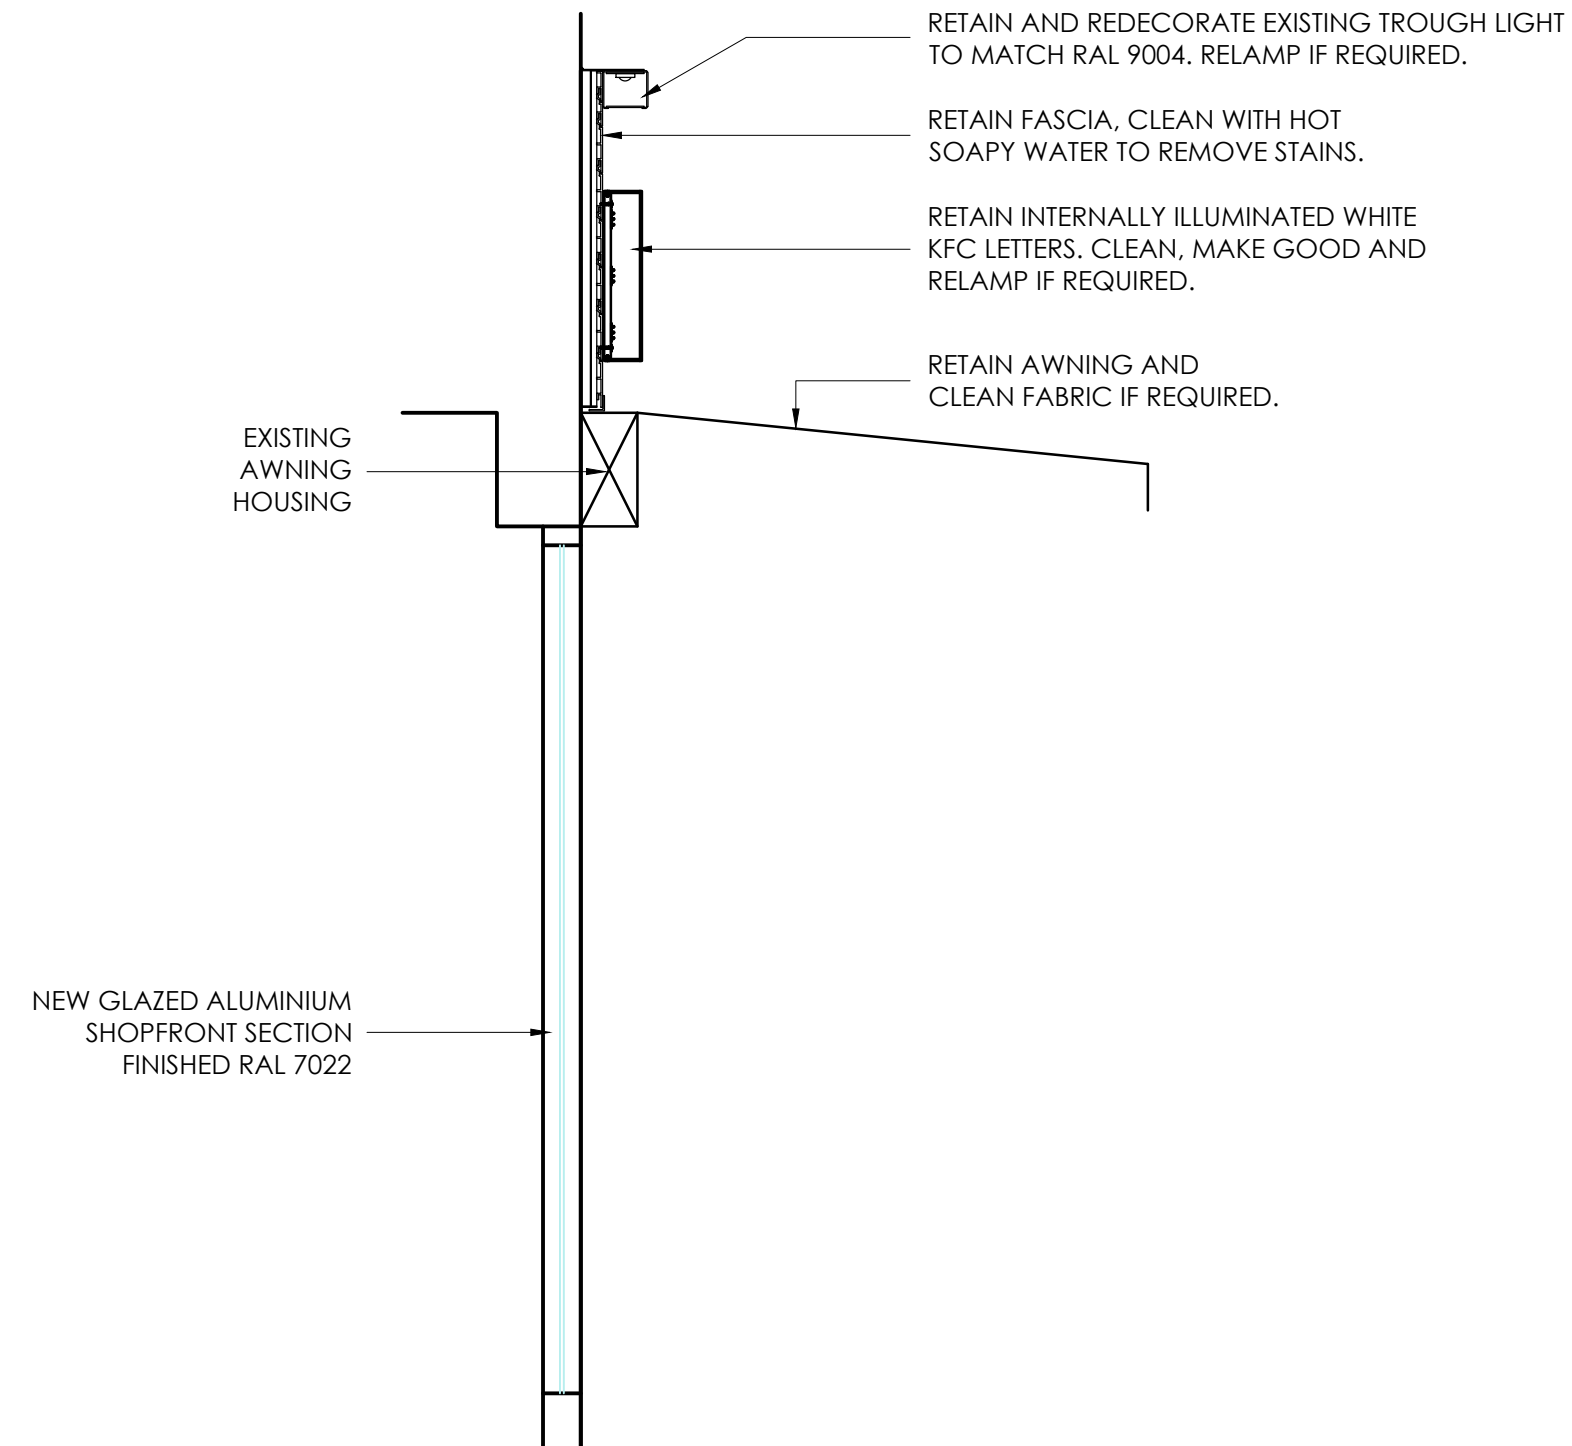

proposed section A-A
scale - 1:20 @ A1

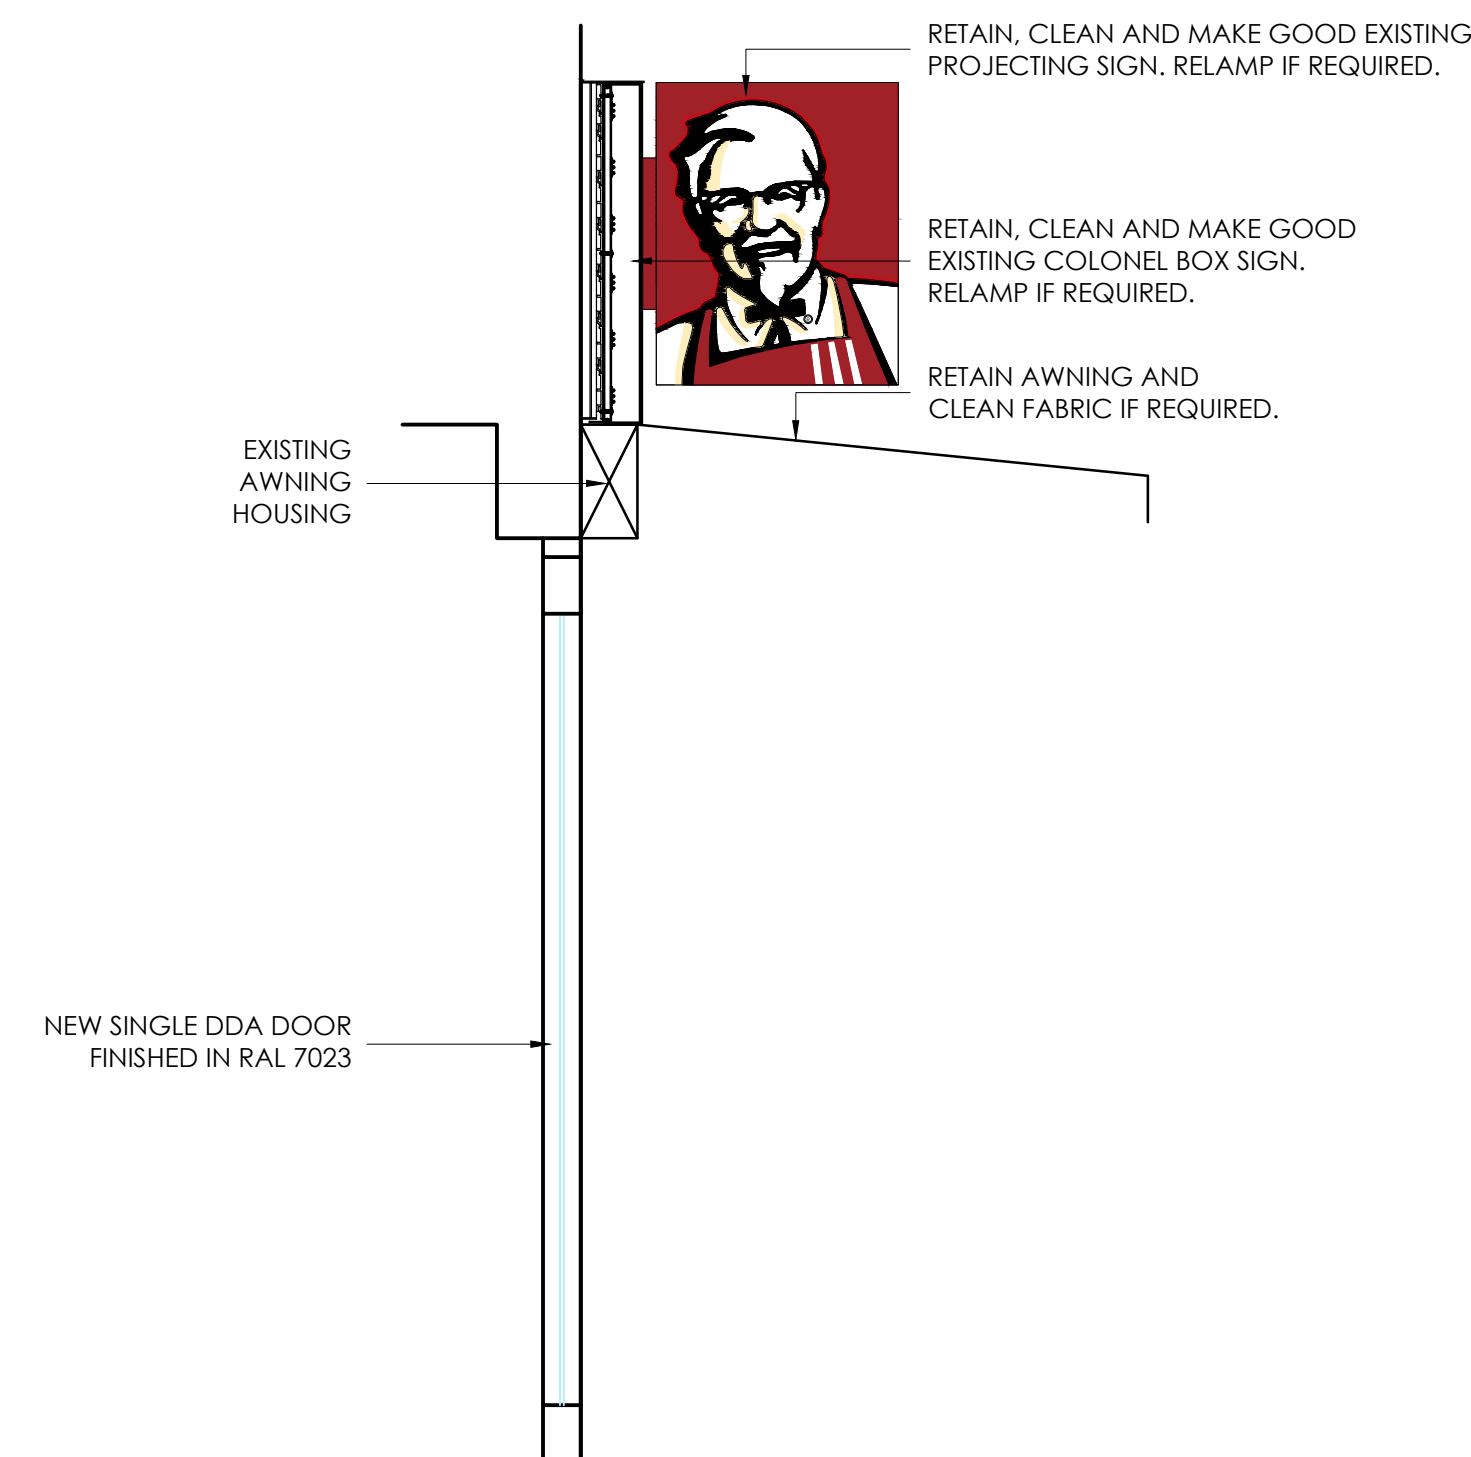

proposed section B-B
scale - 1:20 @ A1



ALL DIMENSIONS TO BE CHECKED ON SITE.
DO NOT SCALE FROM THIS DRAWING EXCEPT FOR THE
PURPOSES OF LOCAL AUTHORITY PLANNING

A	17.02.21	Existing signage, new door and IG29 graphic	MMLD
B	24.02.21	Rev flats entrance door	RJS
C	14.01.22	Drawing renamed from SK210 to G212	RJS
D	28.06.22	Shopfront sections added	RJS

rev	date	description
-----	------	-------------



Design Studio
Millars Three
Southmill Road
Bishop's Stortford
Herts. CM23 3DH
email: firstname.lastname@honeedwards.co.uk
Tel: 01279 758545
Fax: 01279 757730



K2 - K3X REFRESHER

store address
CAMDEN
239 HIGH STREET
CAMDEN
LONDON
NW1 7BU

drawing title
**EXISTING & PROPOSED
SHOPFRONT ELEVATIONS**

drawn by	checked	date
SBR	JE	JAN 2021
store no.	scale	
0000	1:50 @ A1 / 1:100 @ A3	

drawing no.	revision
0000/2022/G212	
HEA drawing no.	revision
3207/G212	D