
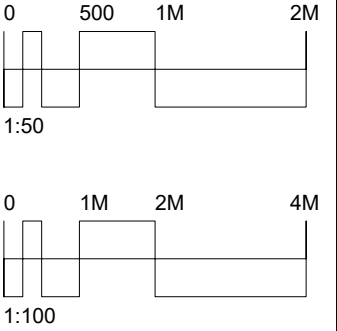
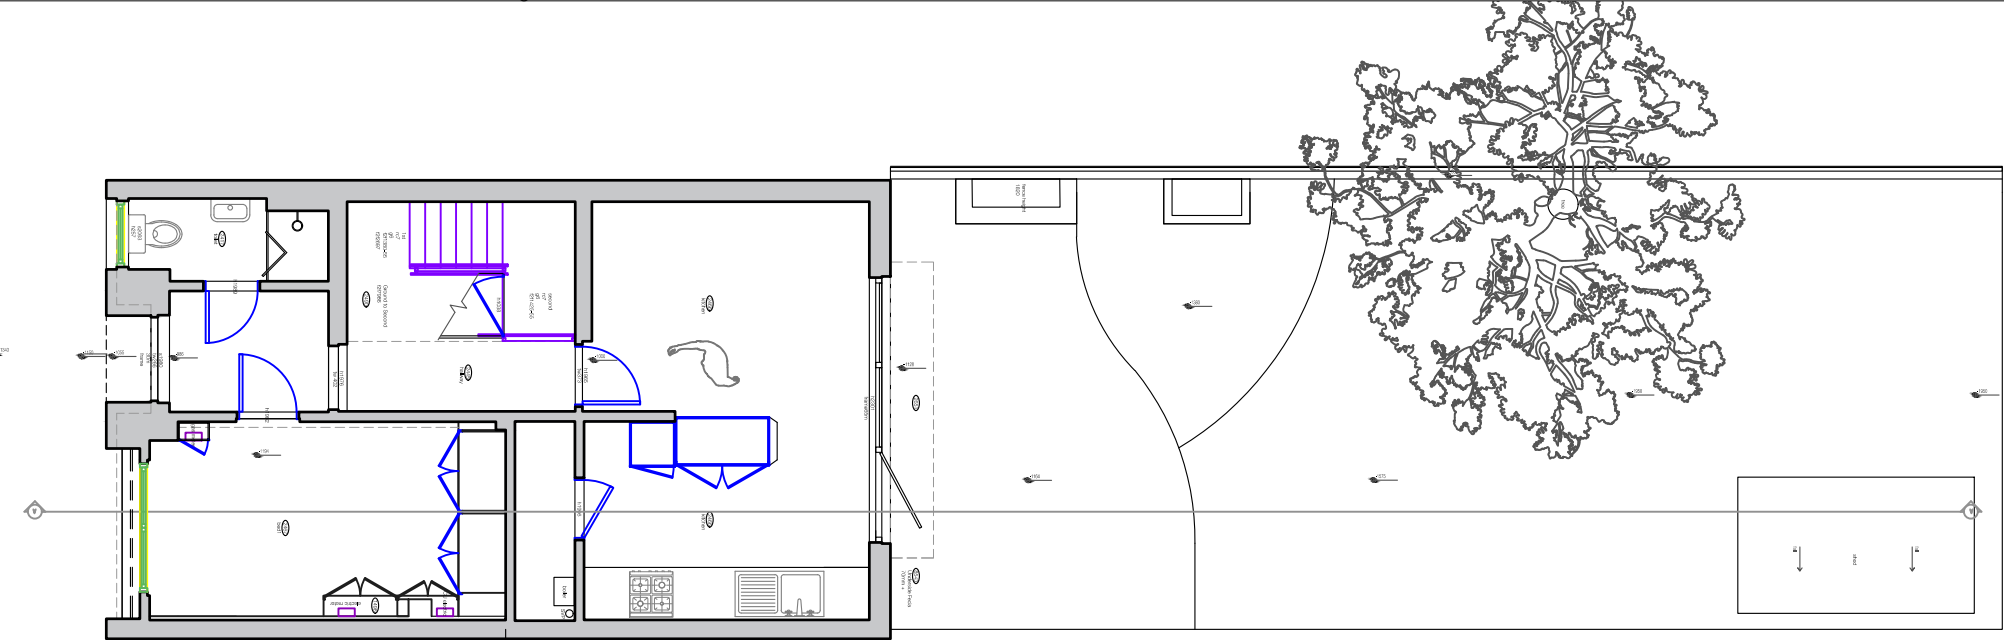



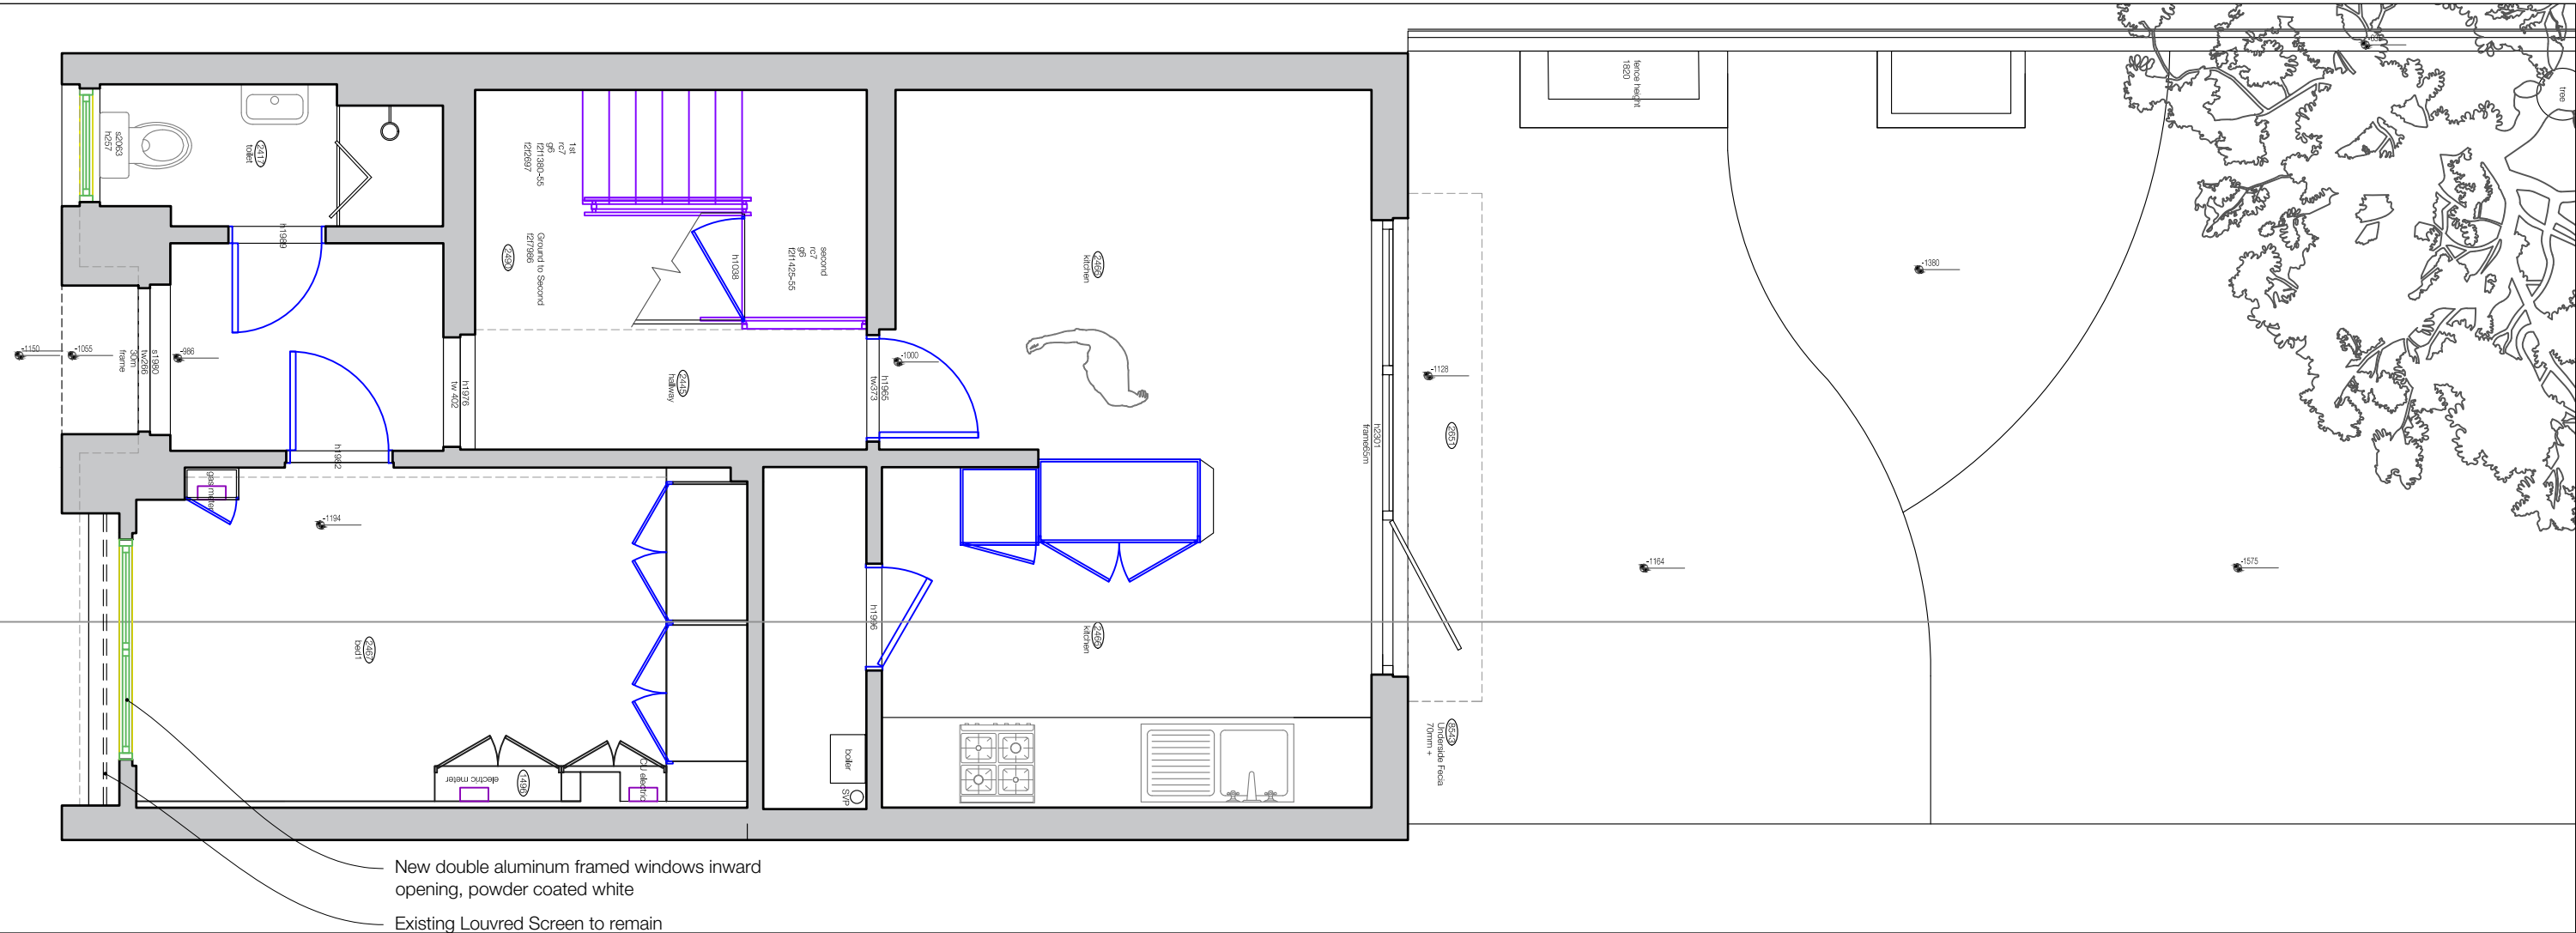


FELIXDB

12 Chichester Road
London NW6 5QN
t. 07966264656
felix@felixdb.co.uk

drawing no.	FDB-15BC-A 202 - 7
title:	PROPOSED GROUND FLOOR
project:	15 BROCAS CLOSE NW3 3LD
date:	12/07/2022 18:50:36
revision no.	7
drawn by:	F.P
scale:	1:50@A3

dimensions to be checked on site before construction

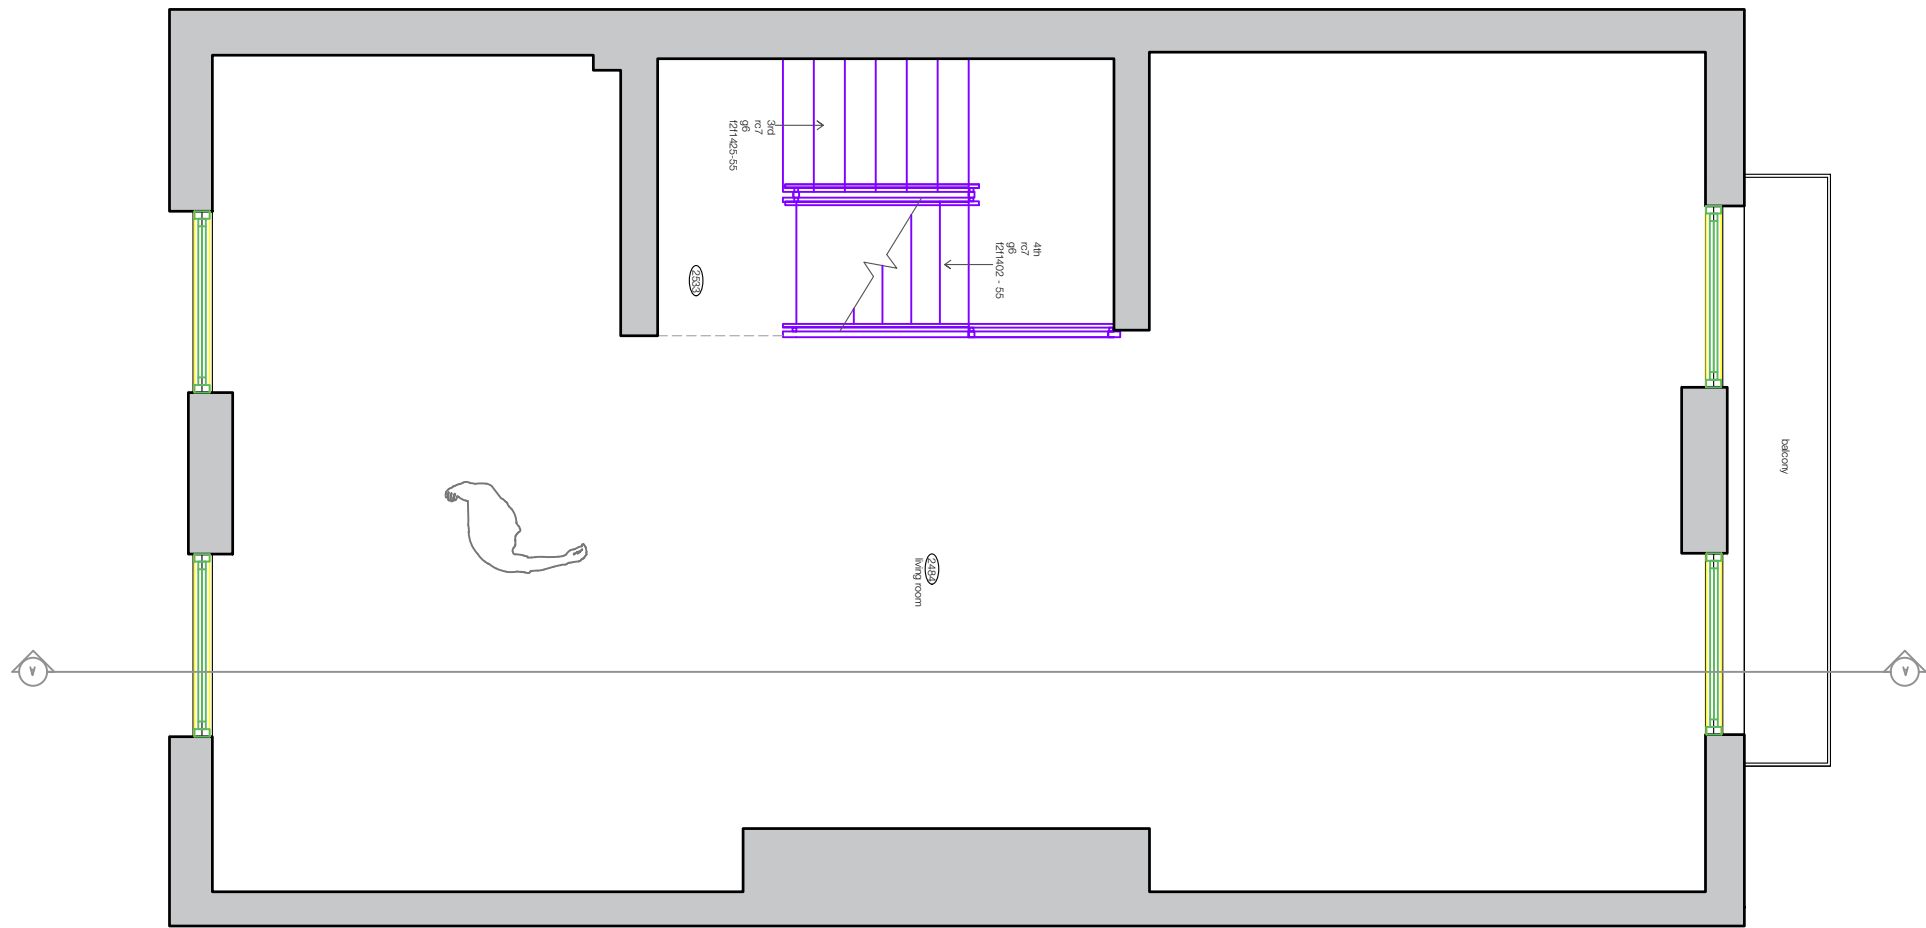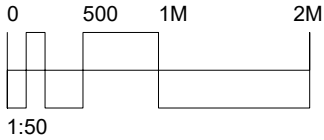

No change proposed

FELIXDB



12 Chichester Road
London NW6 5QN

t. 07966264656

felix@felixdb.co.uk

drawing no.	FDB-15BC-A203 - 7
title:	PROPOSED 1ST FLOOR
project:	15 BROCAS CLOSE NW3 3LD
date:	12/07/2022 18:50:38
revision no.	7
drawn by:	F.P
scale:	1:50@A3

dimensions to be checked on site before construction

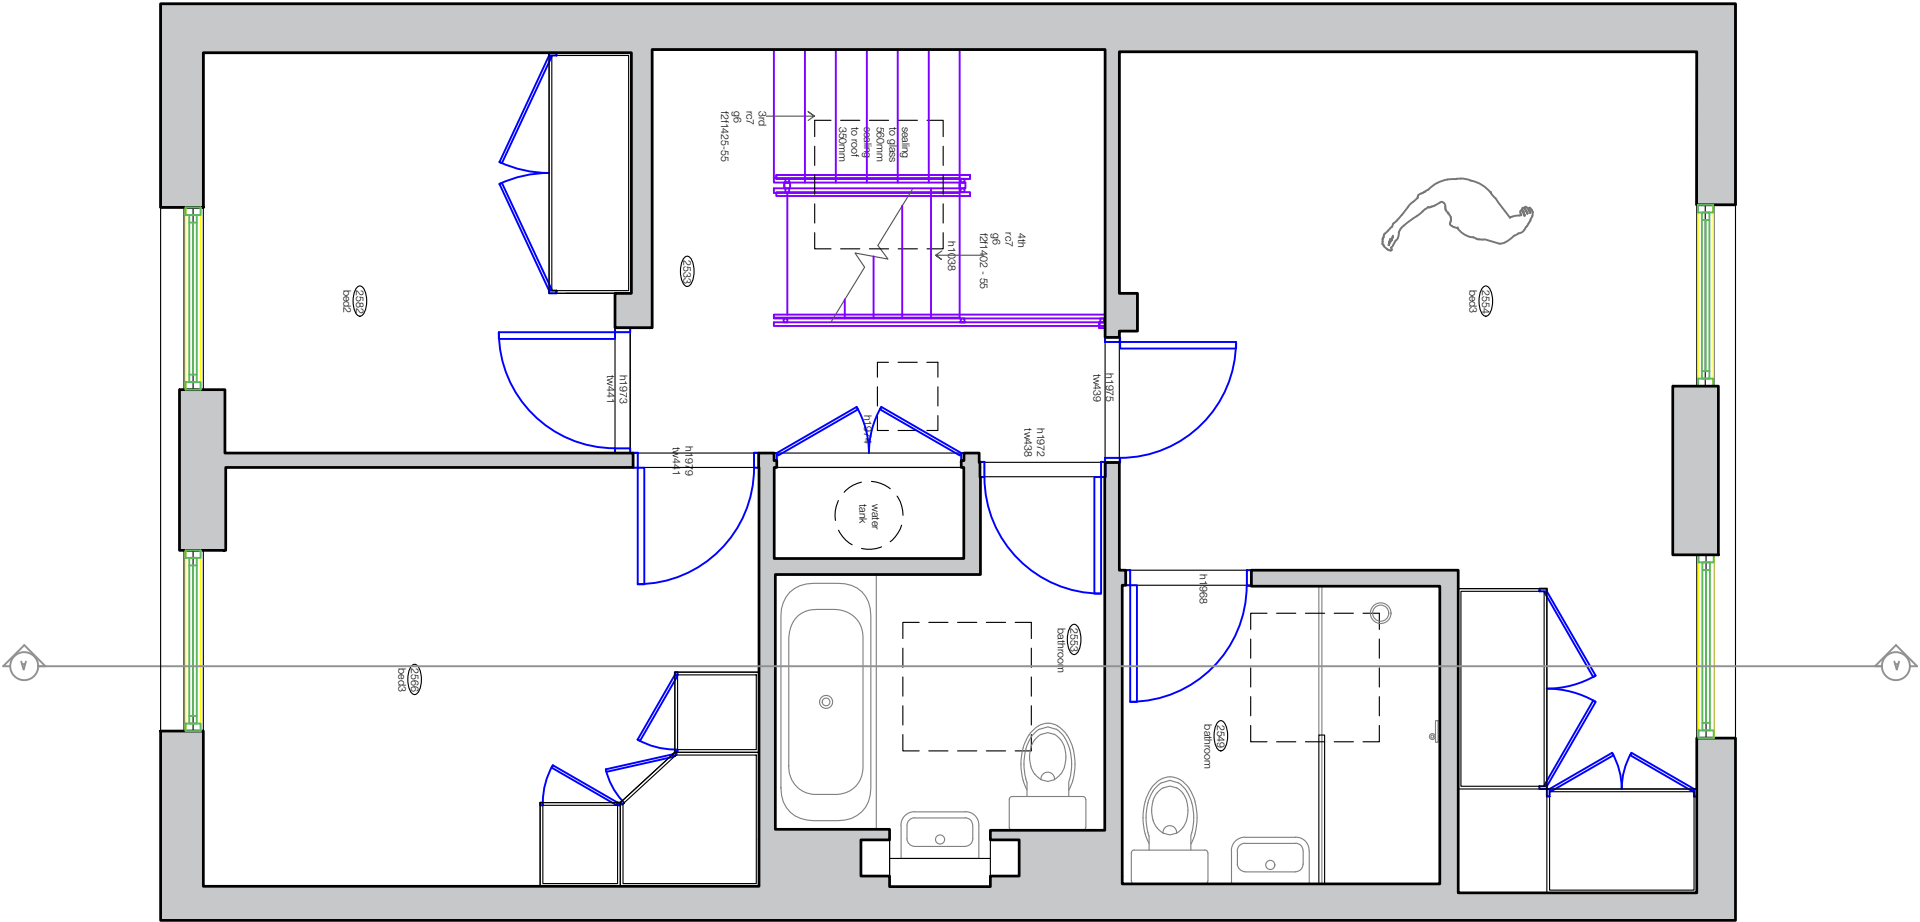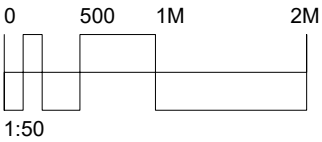



No change proposed

FELIXDB

12 Chichester Road
London NW6 5QN
t. 07966264656
felix@felixdb.co.uk

drawing no.	FDB-15BC-A204 - 7
title:	PROPOSED 2ND FLOOR
project:	15 BROCAS CLOSE NW3 3LD
date:	12/07/2022 18:50:40
revision no.	7
drawn by:	F.P
scale:	1:100@A3

dimensions to be checked on site before construction

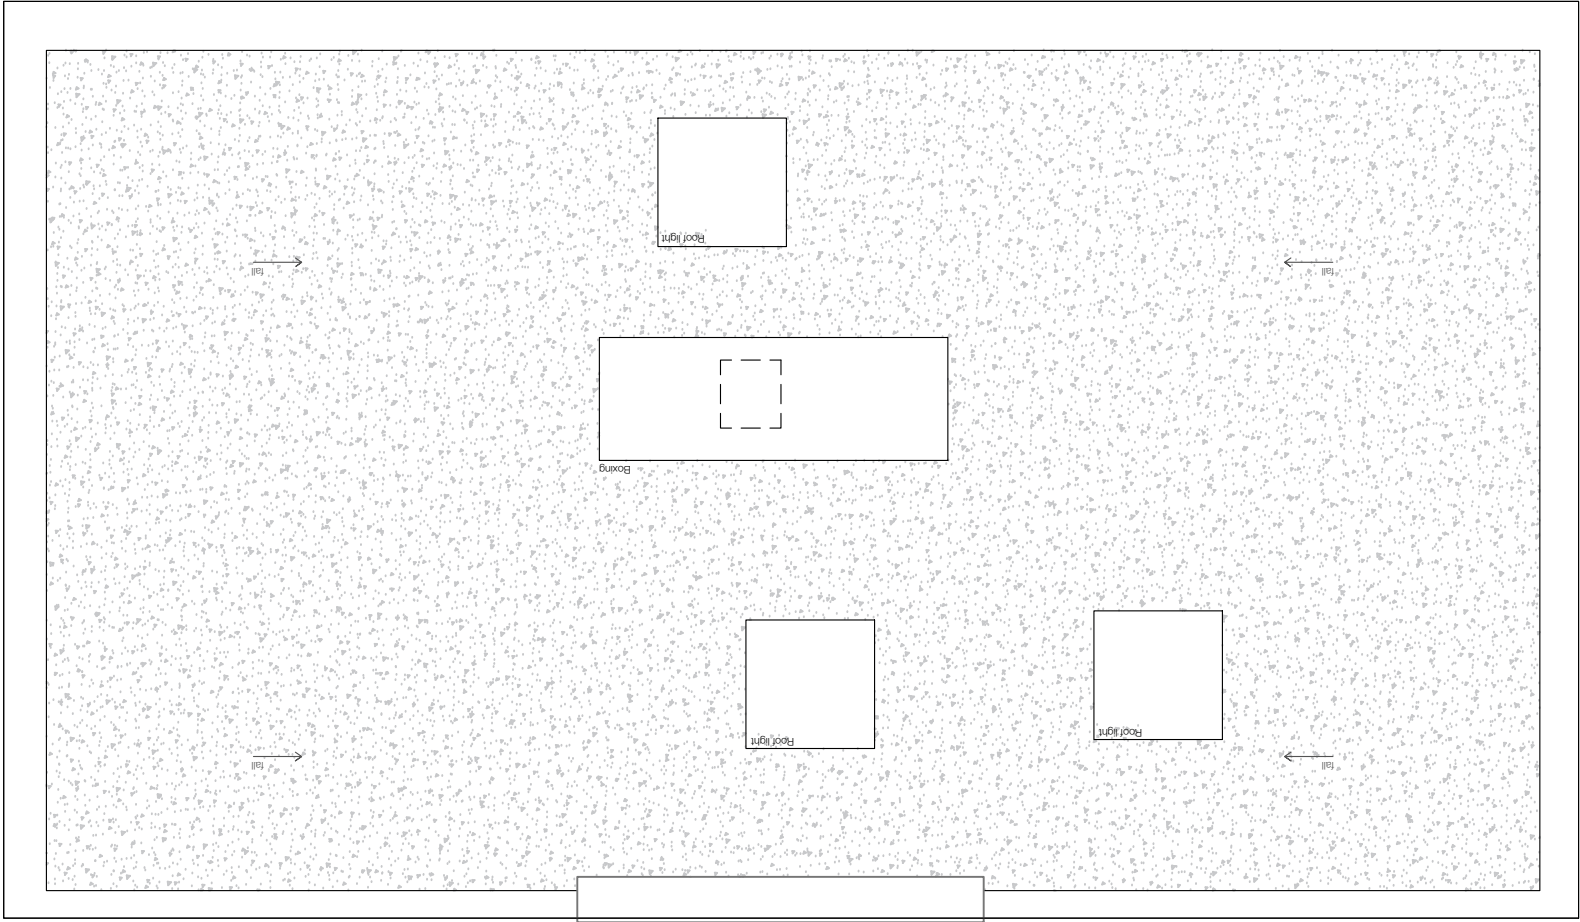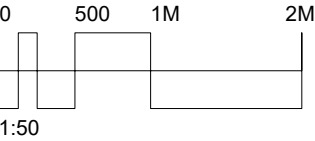

No change proposed

FELIXDB


12 Chichester Road
London NW6 5QN

t. 07966264656


felix@felixdb.co.uk

drawing no.	FDB-15BC-A206 - 7
title:	PROPOSED ROOF
project:	15 BROCAS CLOSE NW3 3LD
date:	12/07/2022 18:50:42
revision no.	7
drawn by:	F.P
scale:	1:50@A3

dimensions to be checked on site before construction

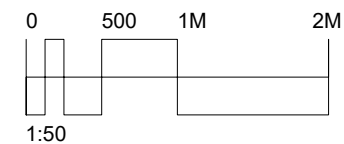


EXISTING

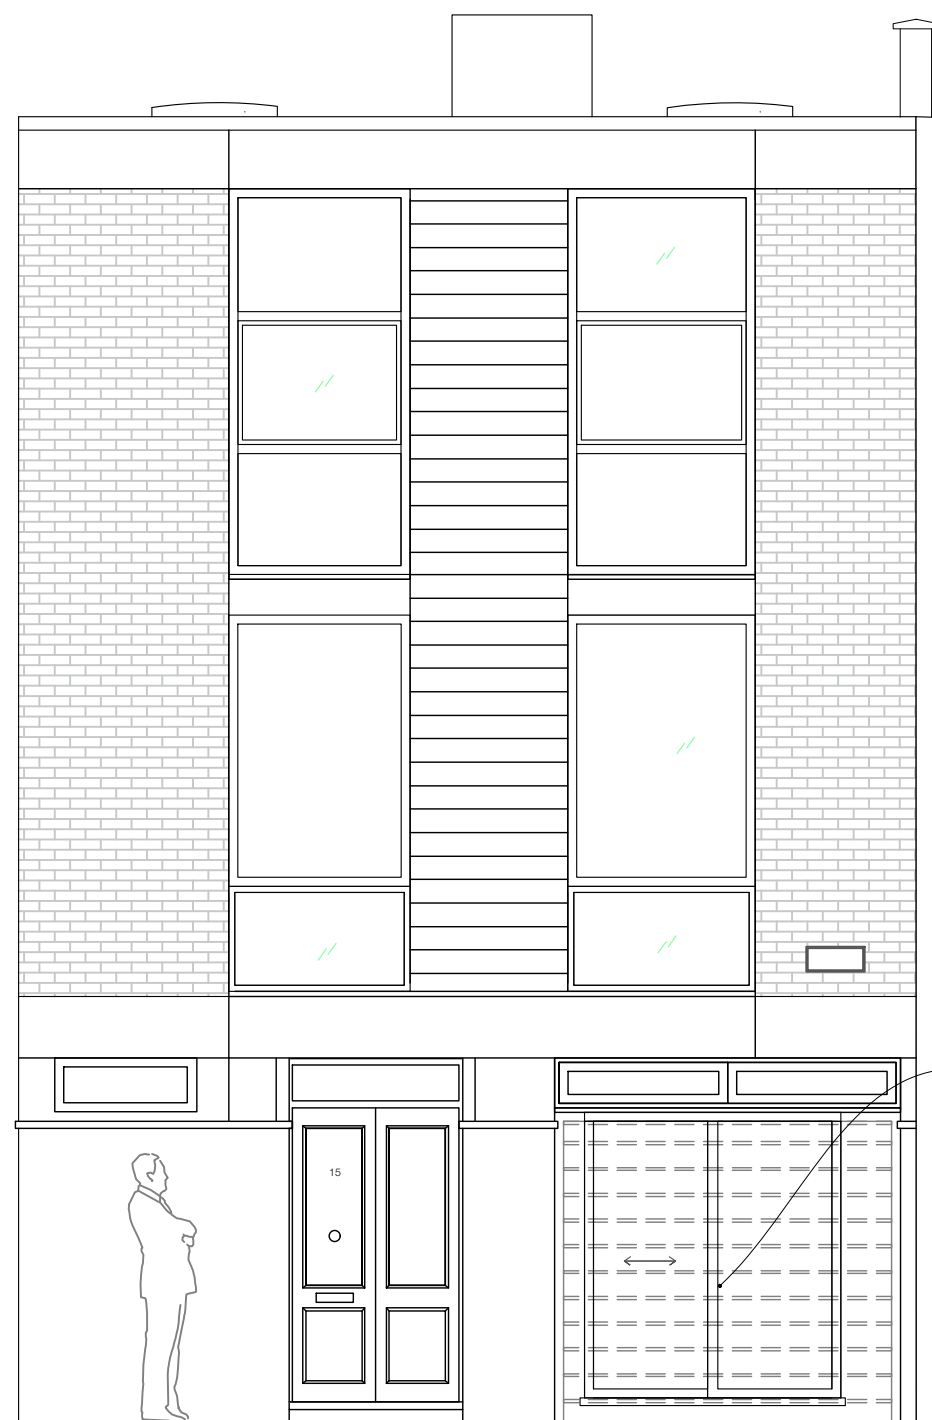

Openable Louvred screen with
UPVC straight sliding doors
behind.

PROPOSED

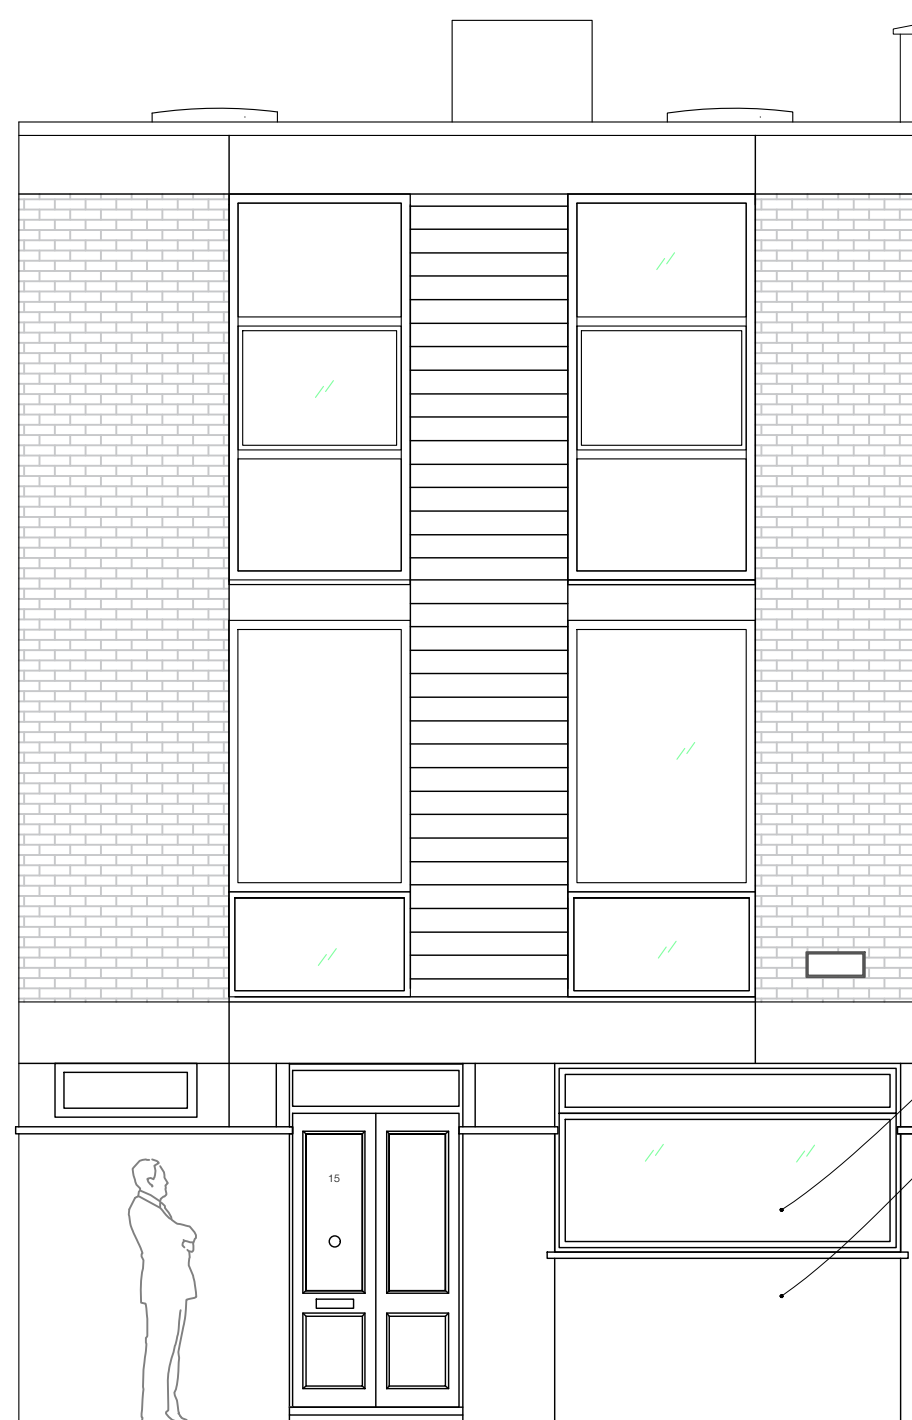

New aluminium framed windows
powder coated white
Existing Openable Louvred screen removed

FELIXDB



12 Chichester Road
London NW6 5QN

t. 07966264656

felix@felixdb.co.uk

drawing no.	FDB-15BC-A 306 - 7
title:	EXISTING & PROPOSED FRONT ELEVATION
project:	15 BROCAS CLOSE NW3 3LD
date:	12/07/2022 18:50:44
revision no.	7
drawn by:	F.P
scale:	1:50@A3

dimensions to be checked on site before construction

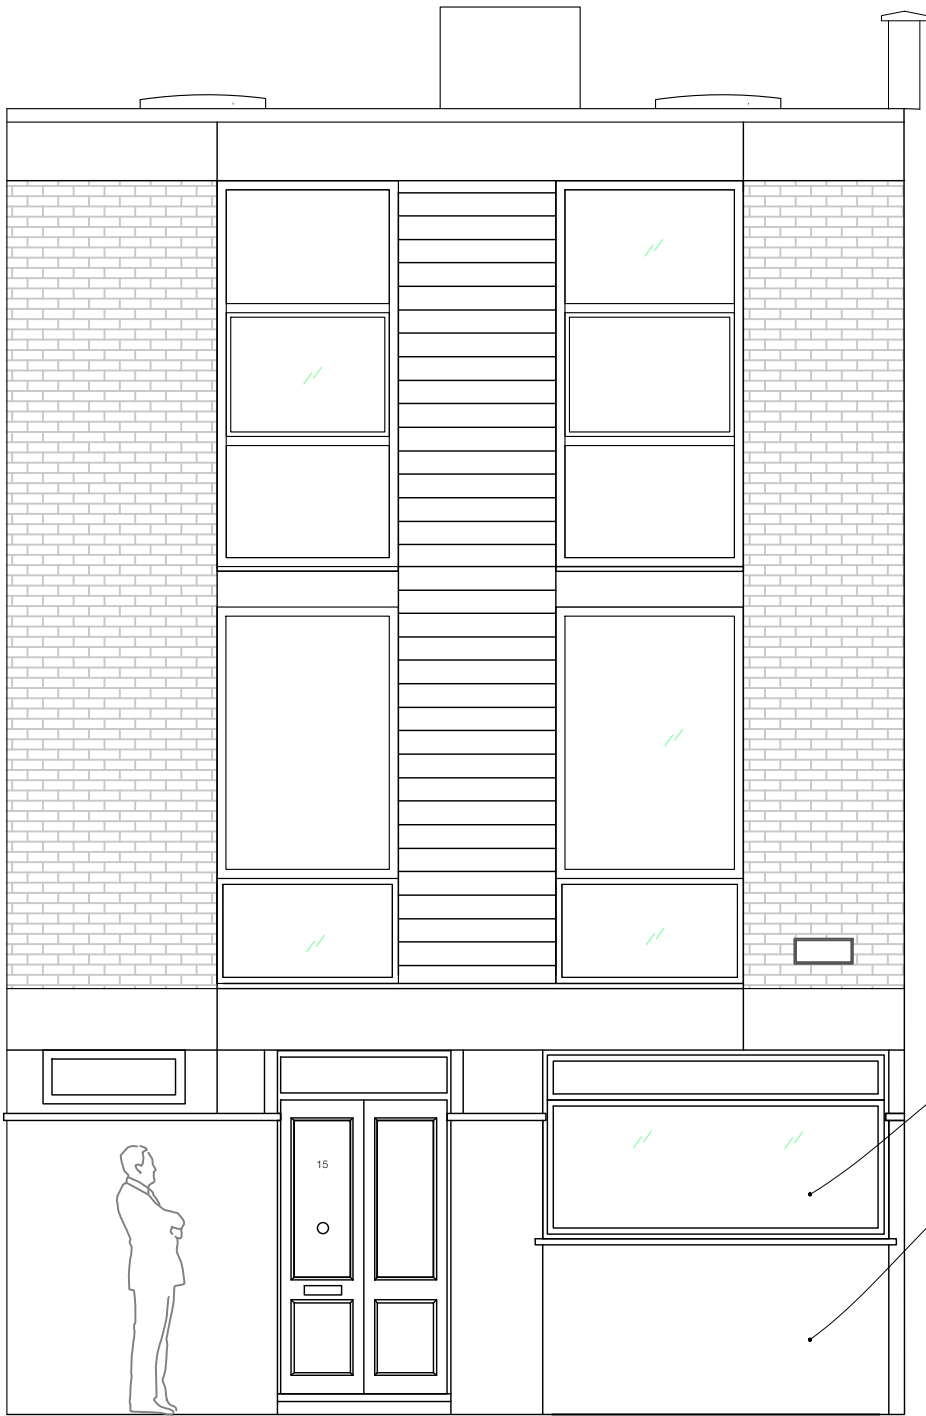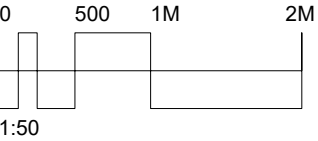

New double aluminium framed windows powder coated white

Existing Openable Louvred screen removed

FELIXDB


12 Chichester Road
London NW6 5QN

t. 07966264656

felix@felixdb.co.uk

drawing no.	FDB-15BC-A 304 - 7
title:	PROPOSED FRONT ELEVATION
project:	15 BROCAS CLOSE NW3 3LD
date:	12/07/2022 18:50:46
revision no.	7
drawn by:	F.P
scale:	1:50@A3

dimensions to be checked on site before construction

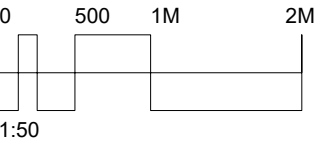


No change proposed

FELIXDB

12 Chichester Road
London NW6 5QN
t. 07966264656
felix@felixdb.co.uk

drawing no.	FDB-15BC-A305 - 7
title:	PROPOSED REAR ELEVATION
project:	15 BROCAS CLOSE NW3 3LD
date:	12/07/2022 18:50:48
revision no.	7
drawn by:	F.P
scale:	1:50@A3

dimensions to be checked on site before construction

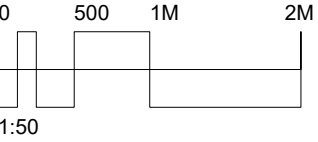

New aluminum framed windows
powder coated white

FELIXDB

12 Chichester Road
London NW6 5QN

t. 07966264656

felix@felixdb.co.uk

drawing no.	FDB-15BC-A 402 - 7
title:	PROPOSED SECTION AA
project:	15 BROCAS CLOSE NW3 3LD
date:	12/07/2022 18:50:49
revision no.	7
drawn by:	F.P
scale:	1:50@A3

dimensions to be checked on site before construction