


- KEY:**
- ▽/ + Floor Level
 - △ Ceiling Level
 - DP/VP Down/Vent Pipe
 - Steelwork
 - Drainage
 - - - Boundary Line
 - . - . - . Wall Demolished
 - Elevated Fabric Demolished
 - - - - - Above
 - █ New Structure/Insulation
 - ▨ Joinery
 - Free-standing furniture
 - ▧ New Glazing
 - D01 Door Reference
 - W01 Window Reference
 - J1 Joinery Reference
 - ◇ WT10 Build-Up Reference

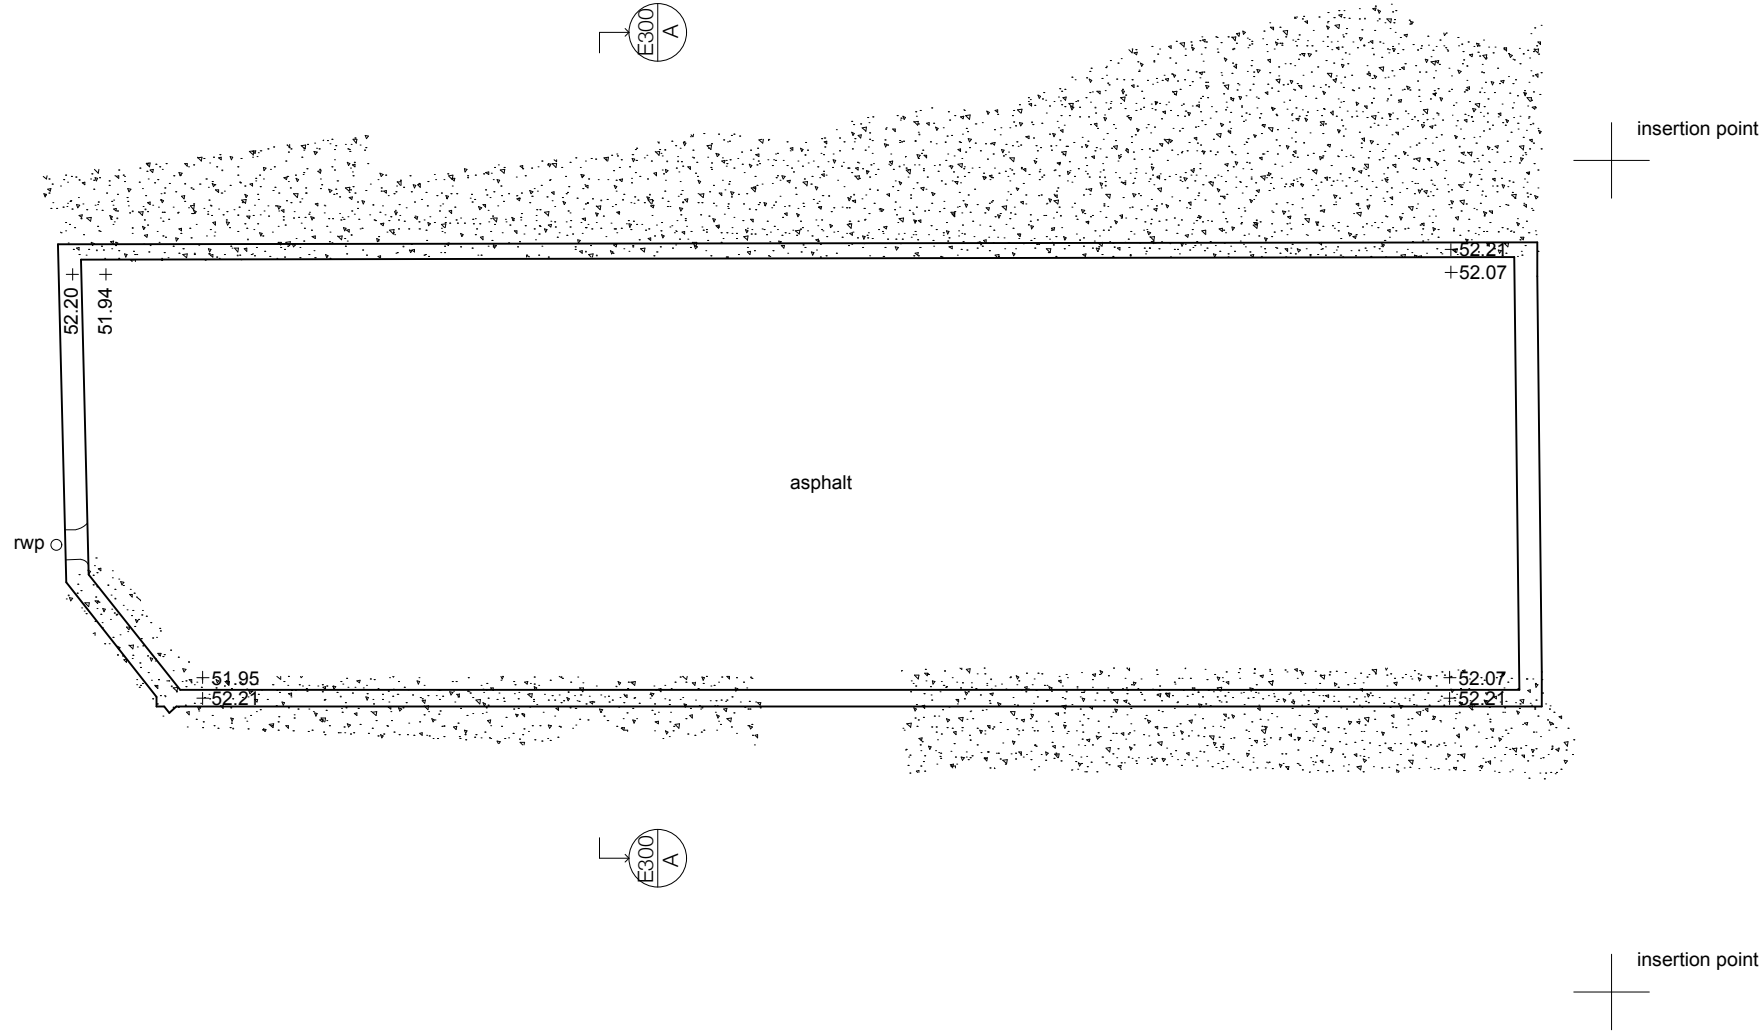

General Notes:-
 Do not take measurements from drawing.
 Use only figured dimensions.
 Verify all dimensions and levels on site and report discrepancies to Employer.
 Dimensions stated are measured from the finishes.

TITLE: Roof Plan (demolition)	NO: E110	REV: PL1	
PROJECT: 21 Windmill Hill, Hampstead NW3 6RX	PAPER: A3	DATE: 04 July 2022	
	SCALE: 1:50		

SANYA POLESCUK ARCHITECTS
 8a BELSIZE COURT GARAGES LONDON NW3 5AJ
 T:0207 431 8580 e-mail:enquiries@polescukarchitects.com