



DO NOT SCALE FROM THIS DRAWING  
 DRAWING TO BE READ IN CONJUNCTION WITH ALL OTHER ARCHITECT'S  
 AND ENGINEER'S CONTRACT DRAWING & SPECIFICATIONS.  
 ANY DISCREPANCIES MUST BE BROUGHT TO THE ATTENTION OF THE  
 ARCHITECT IMMEDIATELY.  
 THE CONTRACTOR MUST VERIFY ALL DIMENSIONS BY SITE  
 MEASUREMENT BEFORE ORDERING MATERIALS OR MANUFACTURING  
 COMPONENTS.  
 SUBSTITUTE MATERIALS & PRODUCTS TO THOSE NAMED WILL BE  
 ACCEPTABLE IF PROVEN TO BE OF EQUAL OR HIGHER PERFORMANCE  
 AND NOT IN CONFLICT WITH OTHER ELEMENTS.

NOTES

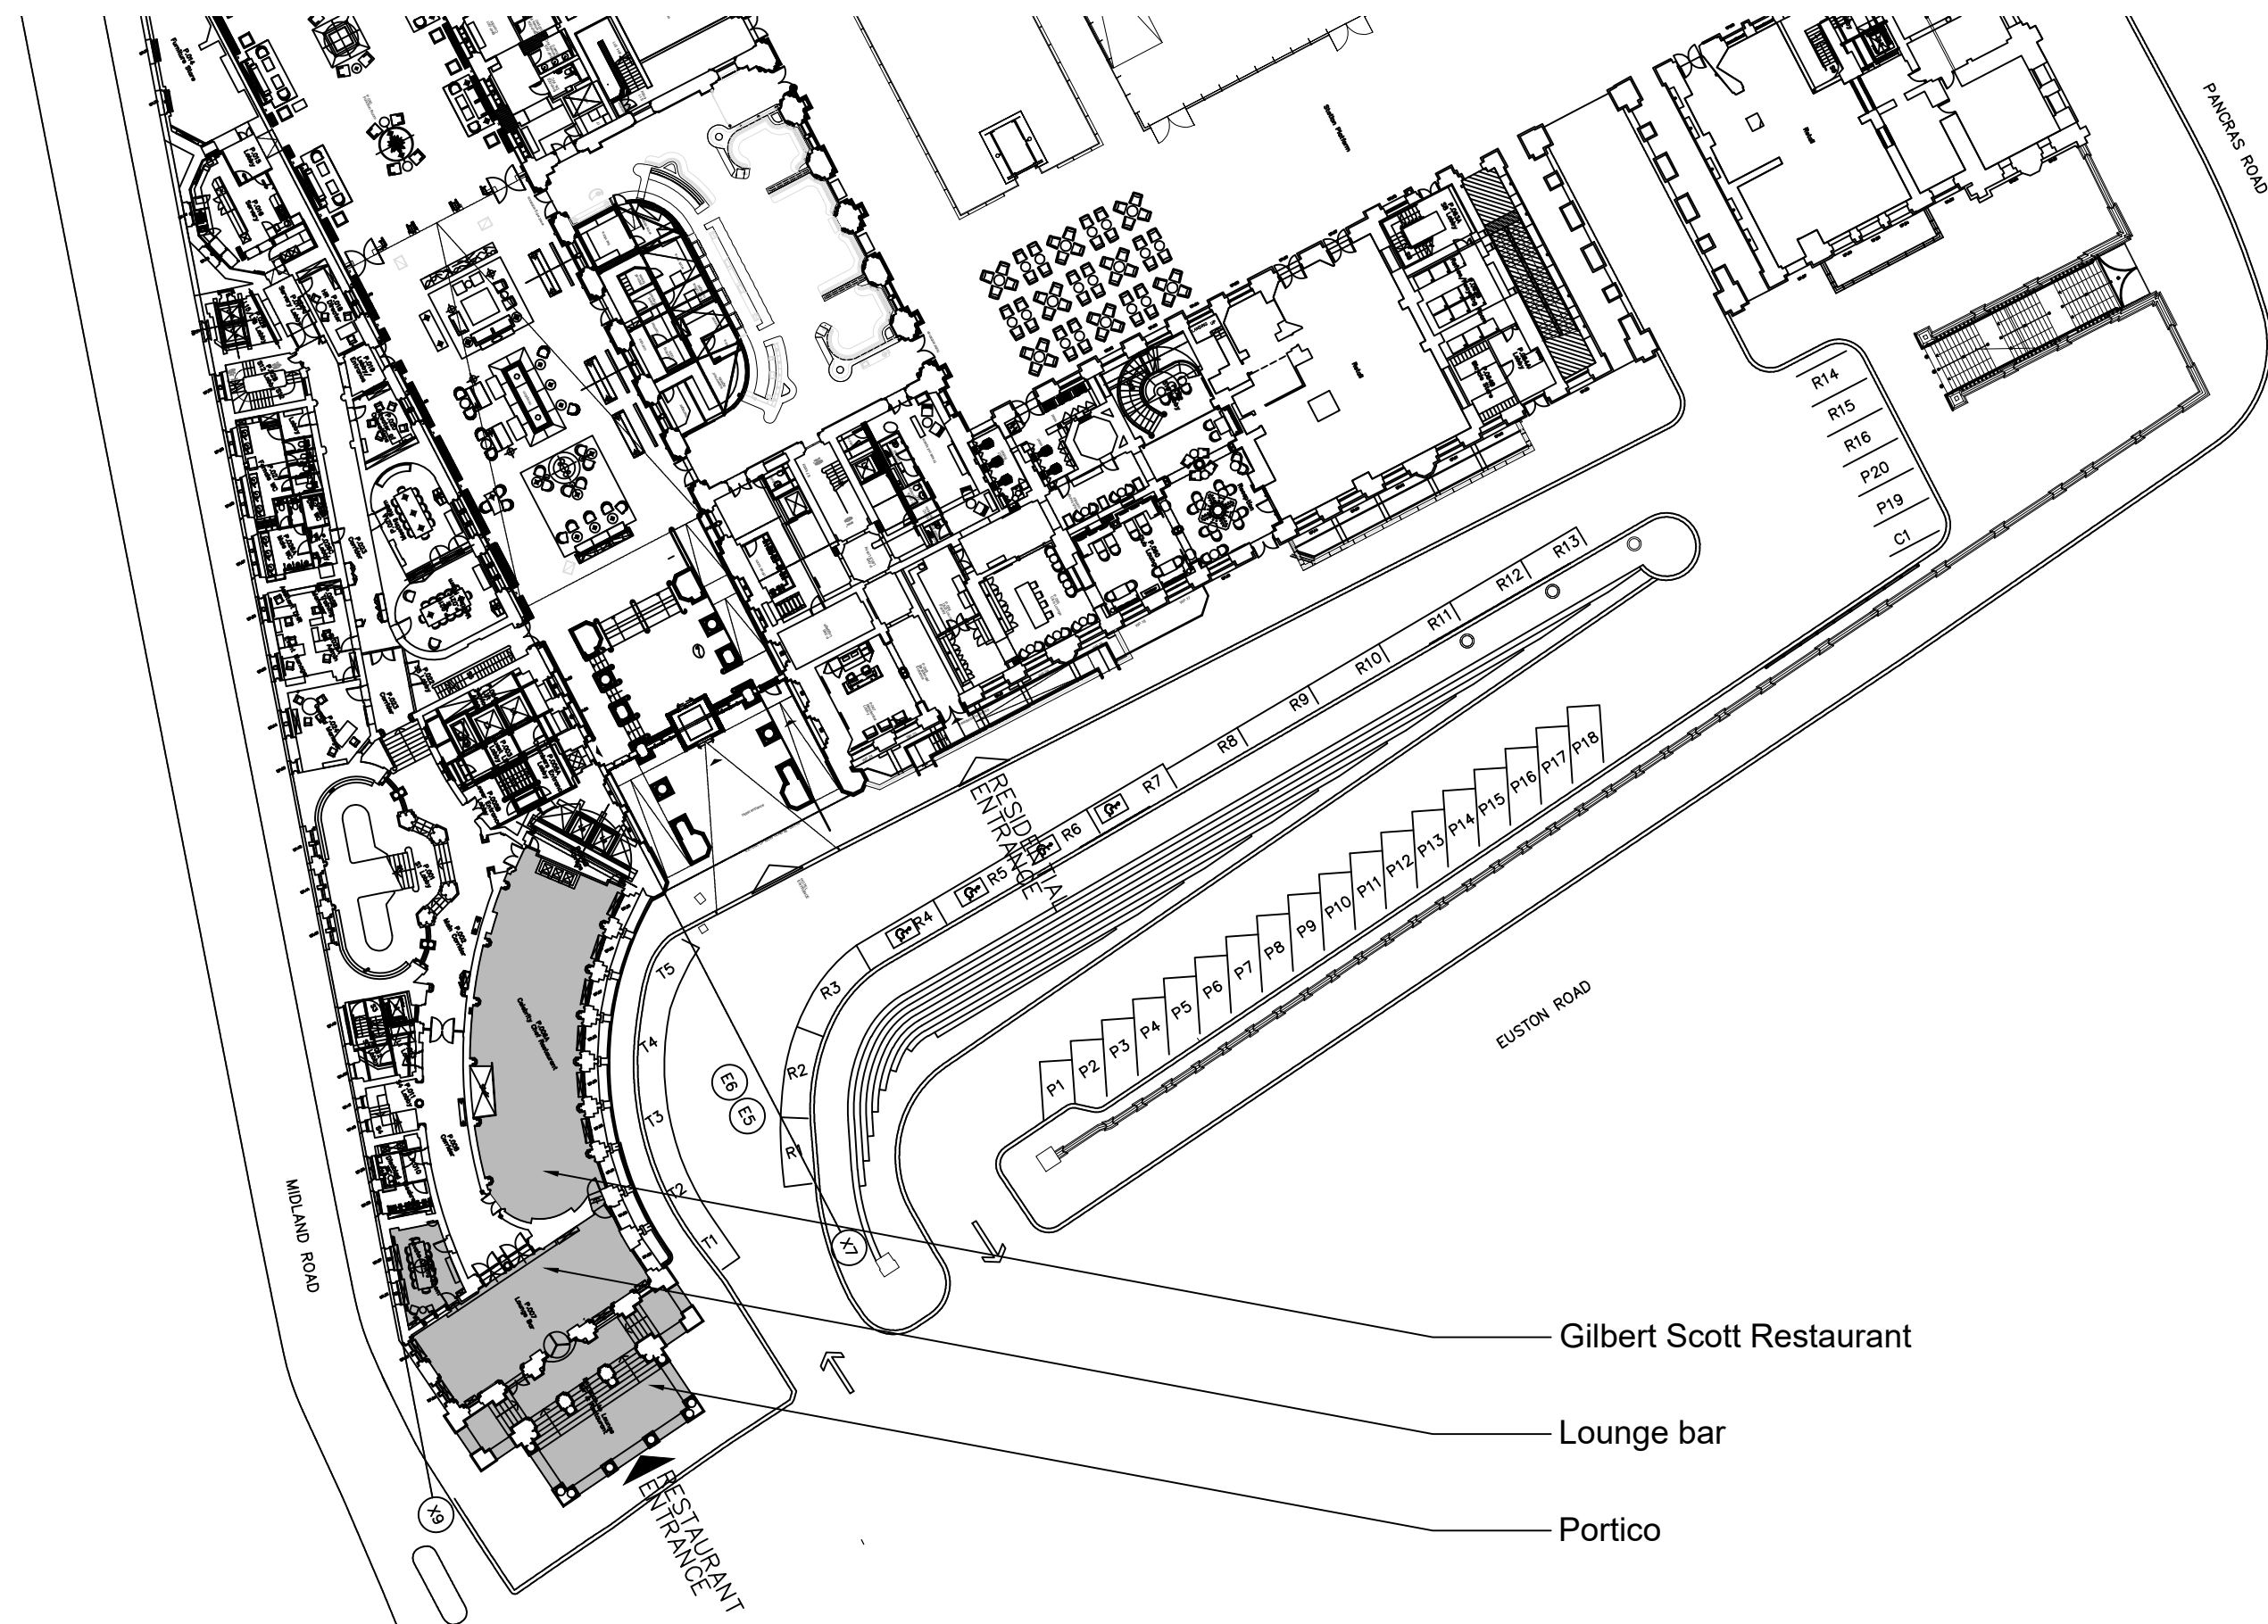

Gilbert Scott Restaurant  
 Lounge bar  
 Portico

 

REV	DATE	DESCRIPTION
/	09/06/22	Issued for planning

**FOR PLANNING**

JOB TITLE  
 ST PANCRAS HOTEL  
 GILBERT SCOTT RESTAURANT, BAR AND PORTICO  
 DRAWING TITLE  
 SITE PLAN  
 AS EXISTING  
 JOB No. 272      DWG No. L003      REV /  
 DRAWN BY Y.T.      SCALE (AT A3) 1:500@A3      DATE JUN 2022

**RICHARD GRIFFITHS ARCHITECTS**  
 6 Queen Square, London WC1N 3AT  
 T +44(0)20 7357 8788 | F +44(0)20 7403 7887  
 E admin@rgarchitects.com | www.rgarchitects.com

01 SITE PLAN, AS EXISTING  
 SCALE 1:500 @ A3