
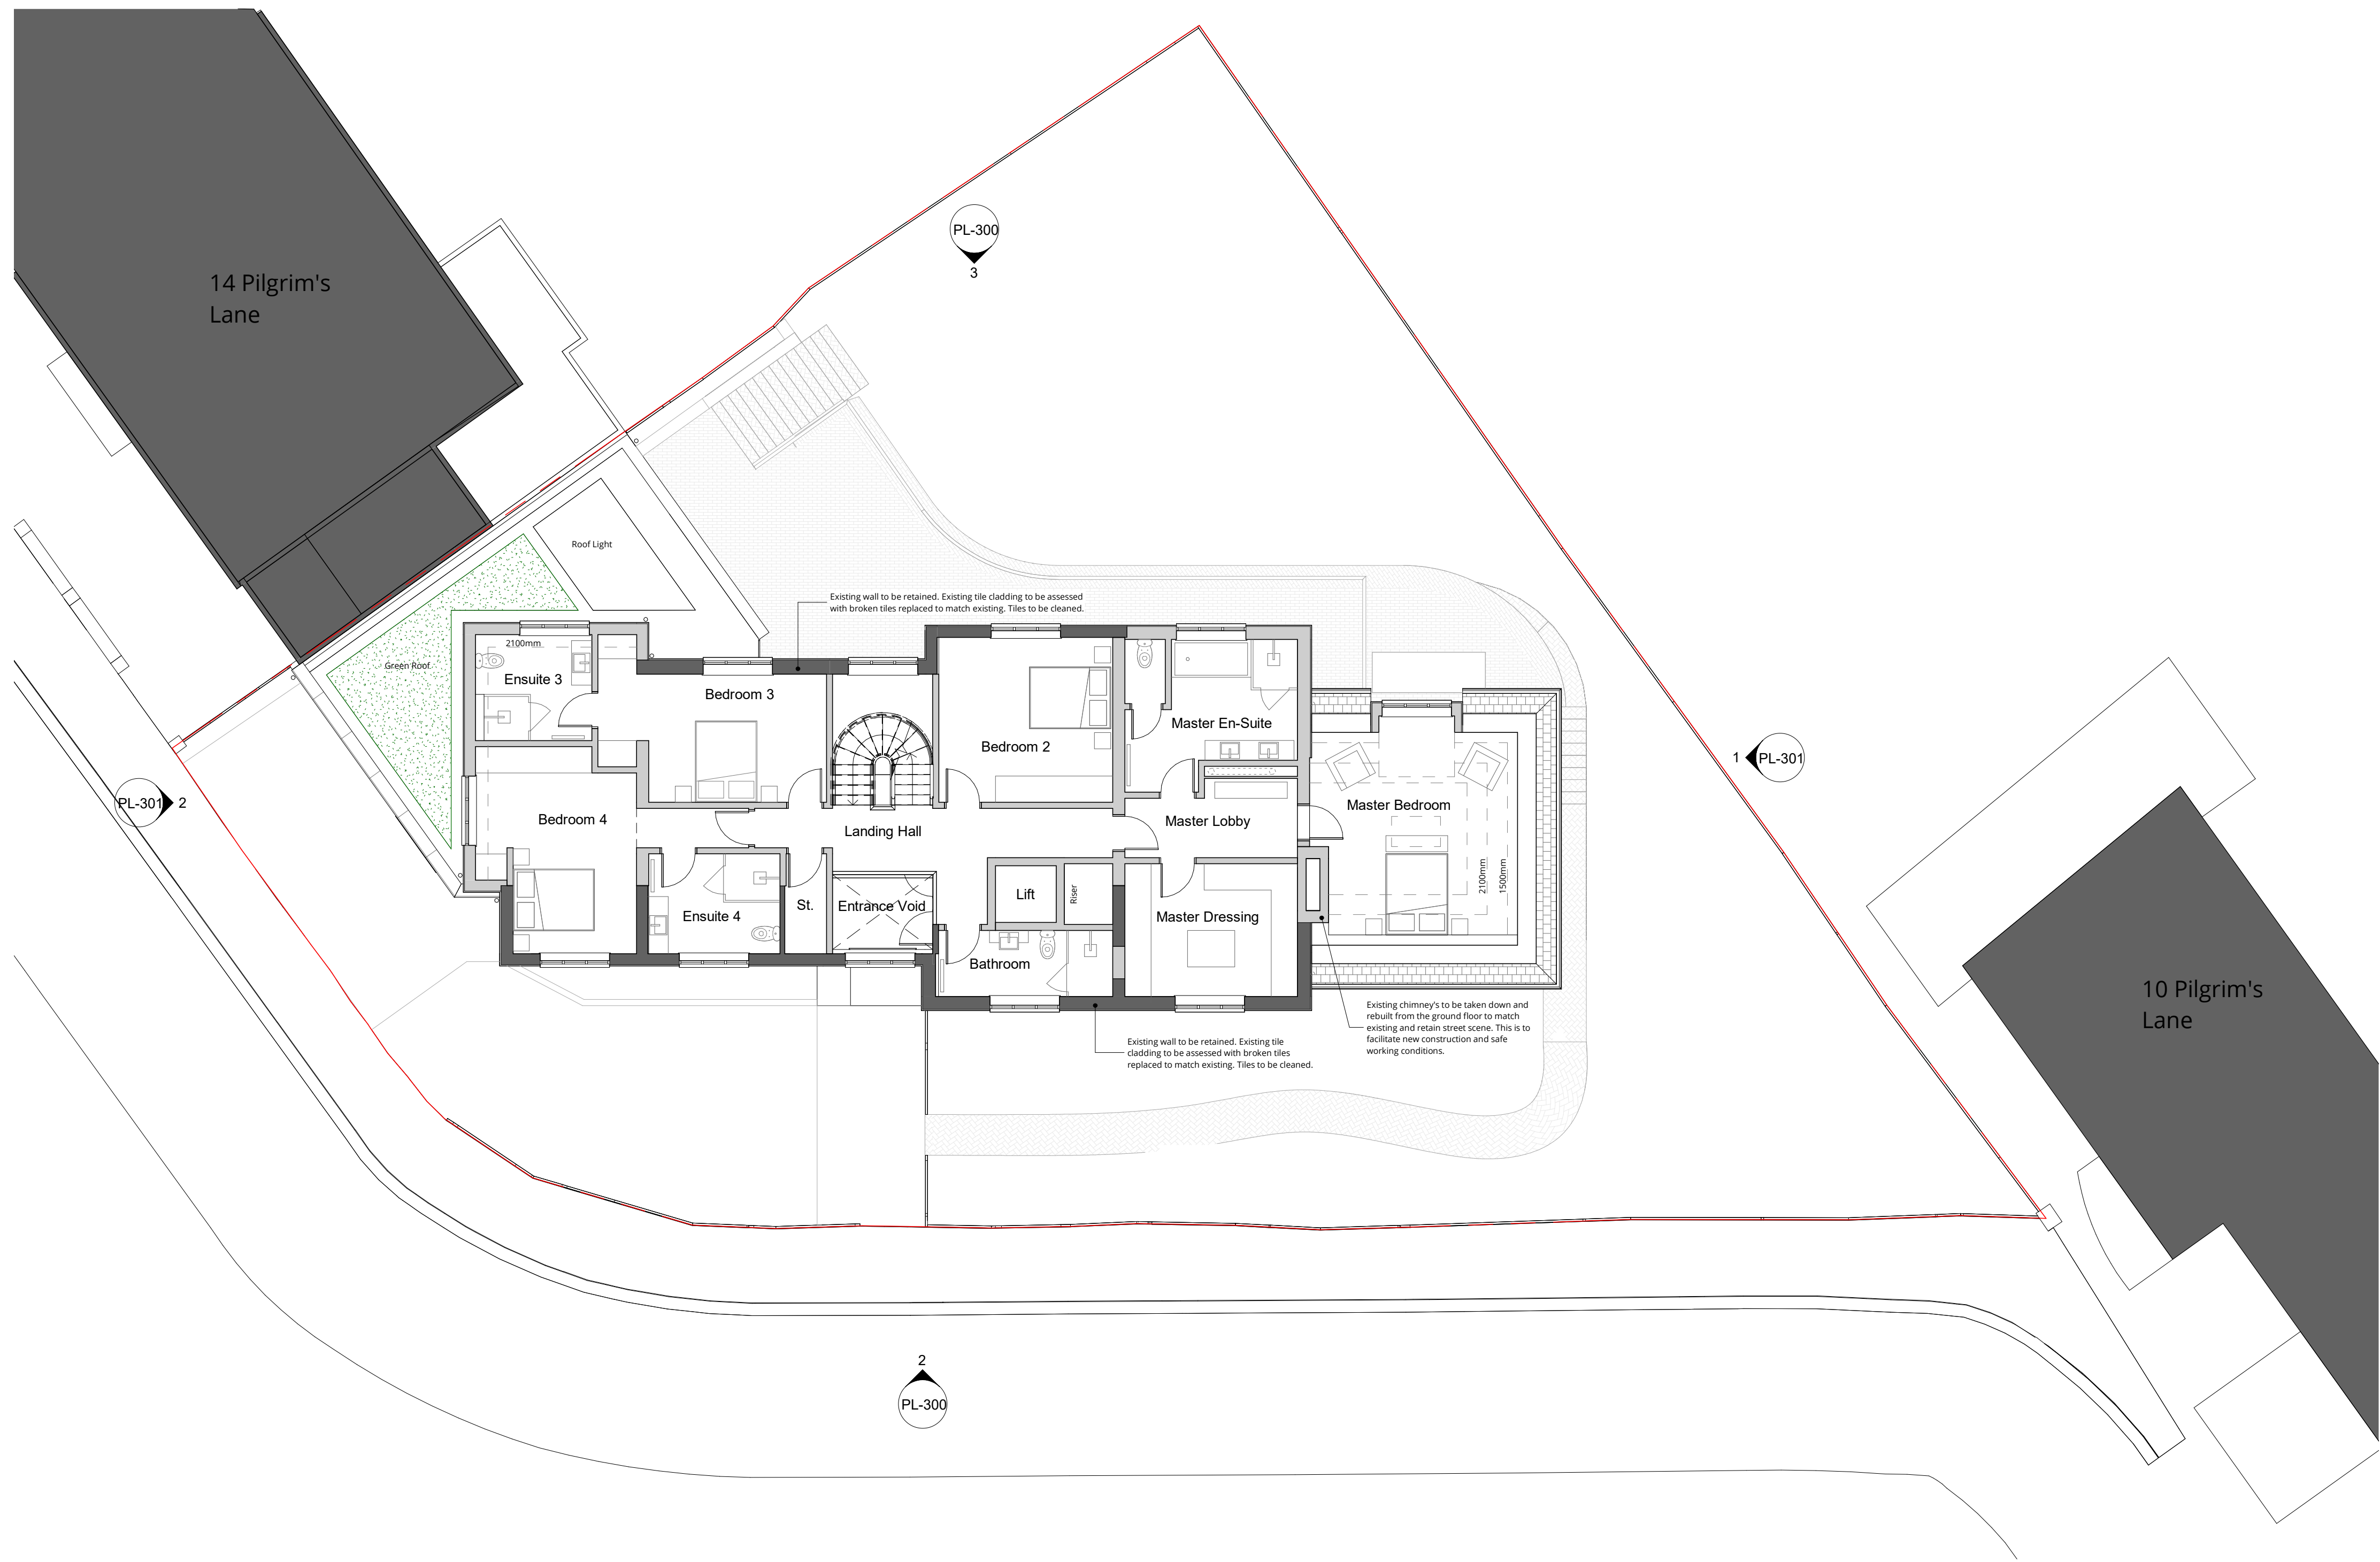


This drawing is protected under Copyright and at no time should any portion of this drawing be reproduced or copied without the permission of the Architect (Design Copyright Act 1988).  
 This drawing must not be used for purposes other than that for which it was provided. It is supplied without liability for any errors or omissions.  
 Drawings only to be scaled for planning application purposes, all dimensions to be checked on site. All drawings subject to Statutory Authority Approval.

**Notes:**

 

**Proposed First Floor Plan**  
1 : 100

Rev	Description	Date	Drawn	Chk'd
A	Chimney notes updated	13.07.22		
0	First Issue	25.05.22		



16 lambton place  
 notting hill  
 london w112sh  
 t 02072293125  
 f 02072293257  
 e info@wolffarchitects.co.uk

status: **PLANNING**

project: **12 Pilgrim's Lane  
 Hampstead, London**

drawing title: **Proposed First Floor Plan**

date: **01/21/22** | scale: **1 : 100**

dwg no: **2160-PL-203** | rev no: **A**