



Notes:

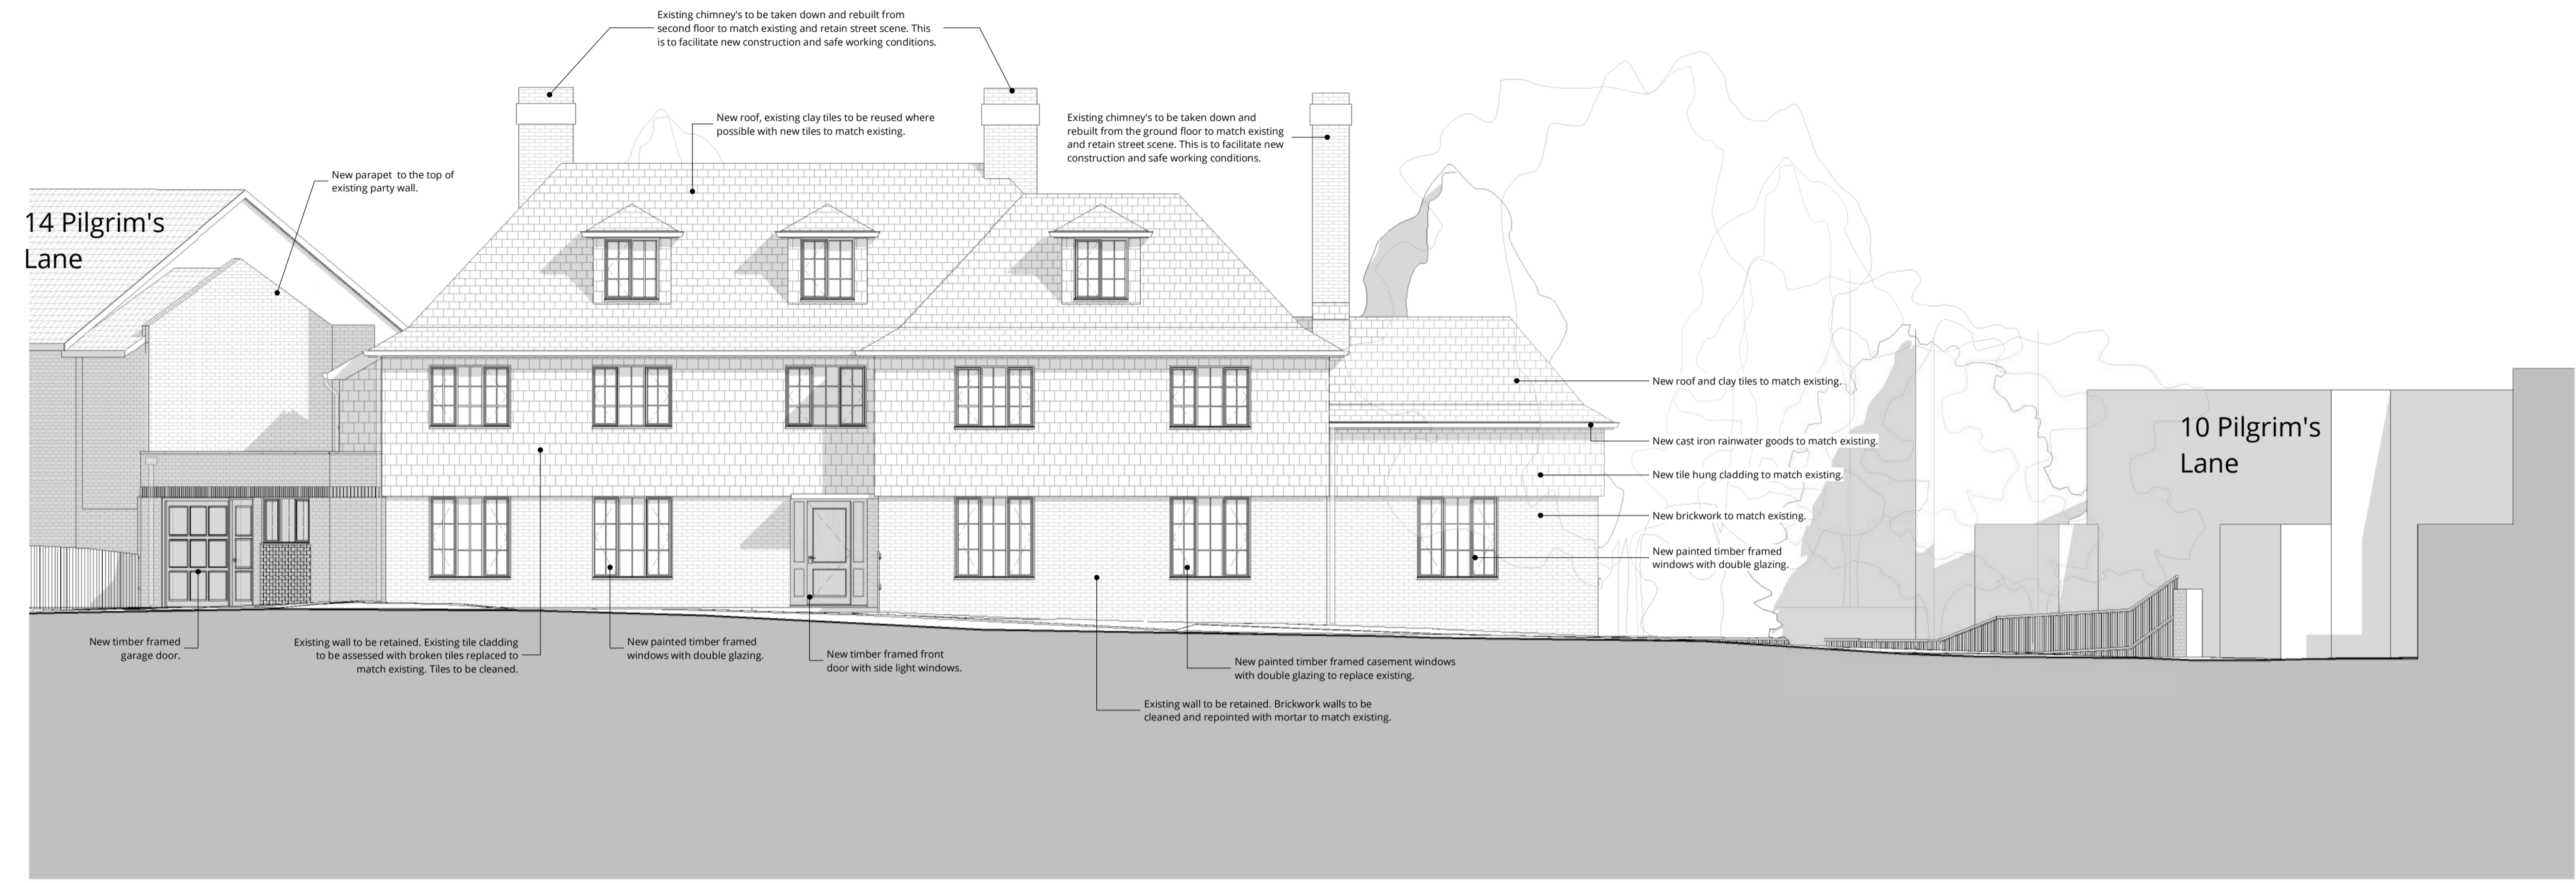

South Elevation - Proposed
1 : 100

 

North Elevation - Proposed
1 : 100

Rev	Description	Date	Drawn	Chkd
A	Chimney notes updated	13.07.22		
0	First Issue	25.05.22		



16 lambton place
notting hill
london w112sh
t 02072293125
f 02072293257
e info@wolffarchitects.co.uk

status: **PLANNING**

project: **12 Pilgrim's Lane
Hampstead, London**

drawing title: **Proposed Front &
Rear Elevations**

date: **11/19/21** | scale: **1 : 100**

dwg no: **2160-PL-300** | rev no: **A**